


FAIRWAY AVENUE

1 EXISTING SITE PLAN
Scale: 1:150

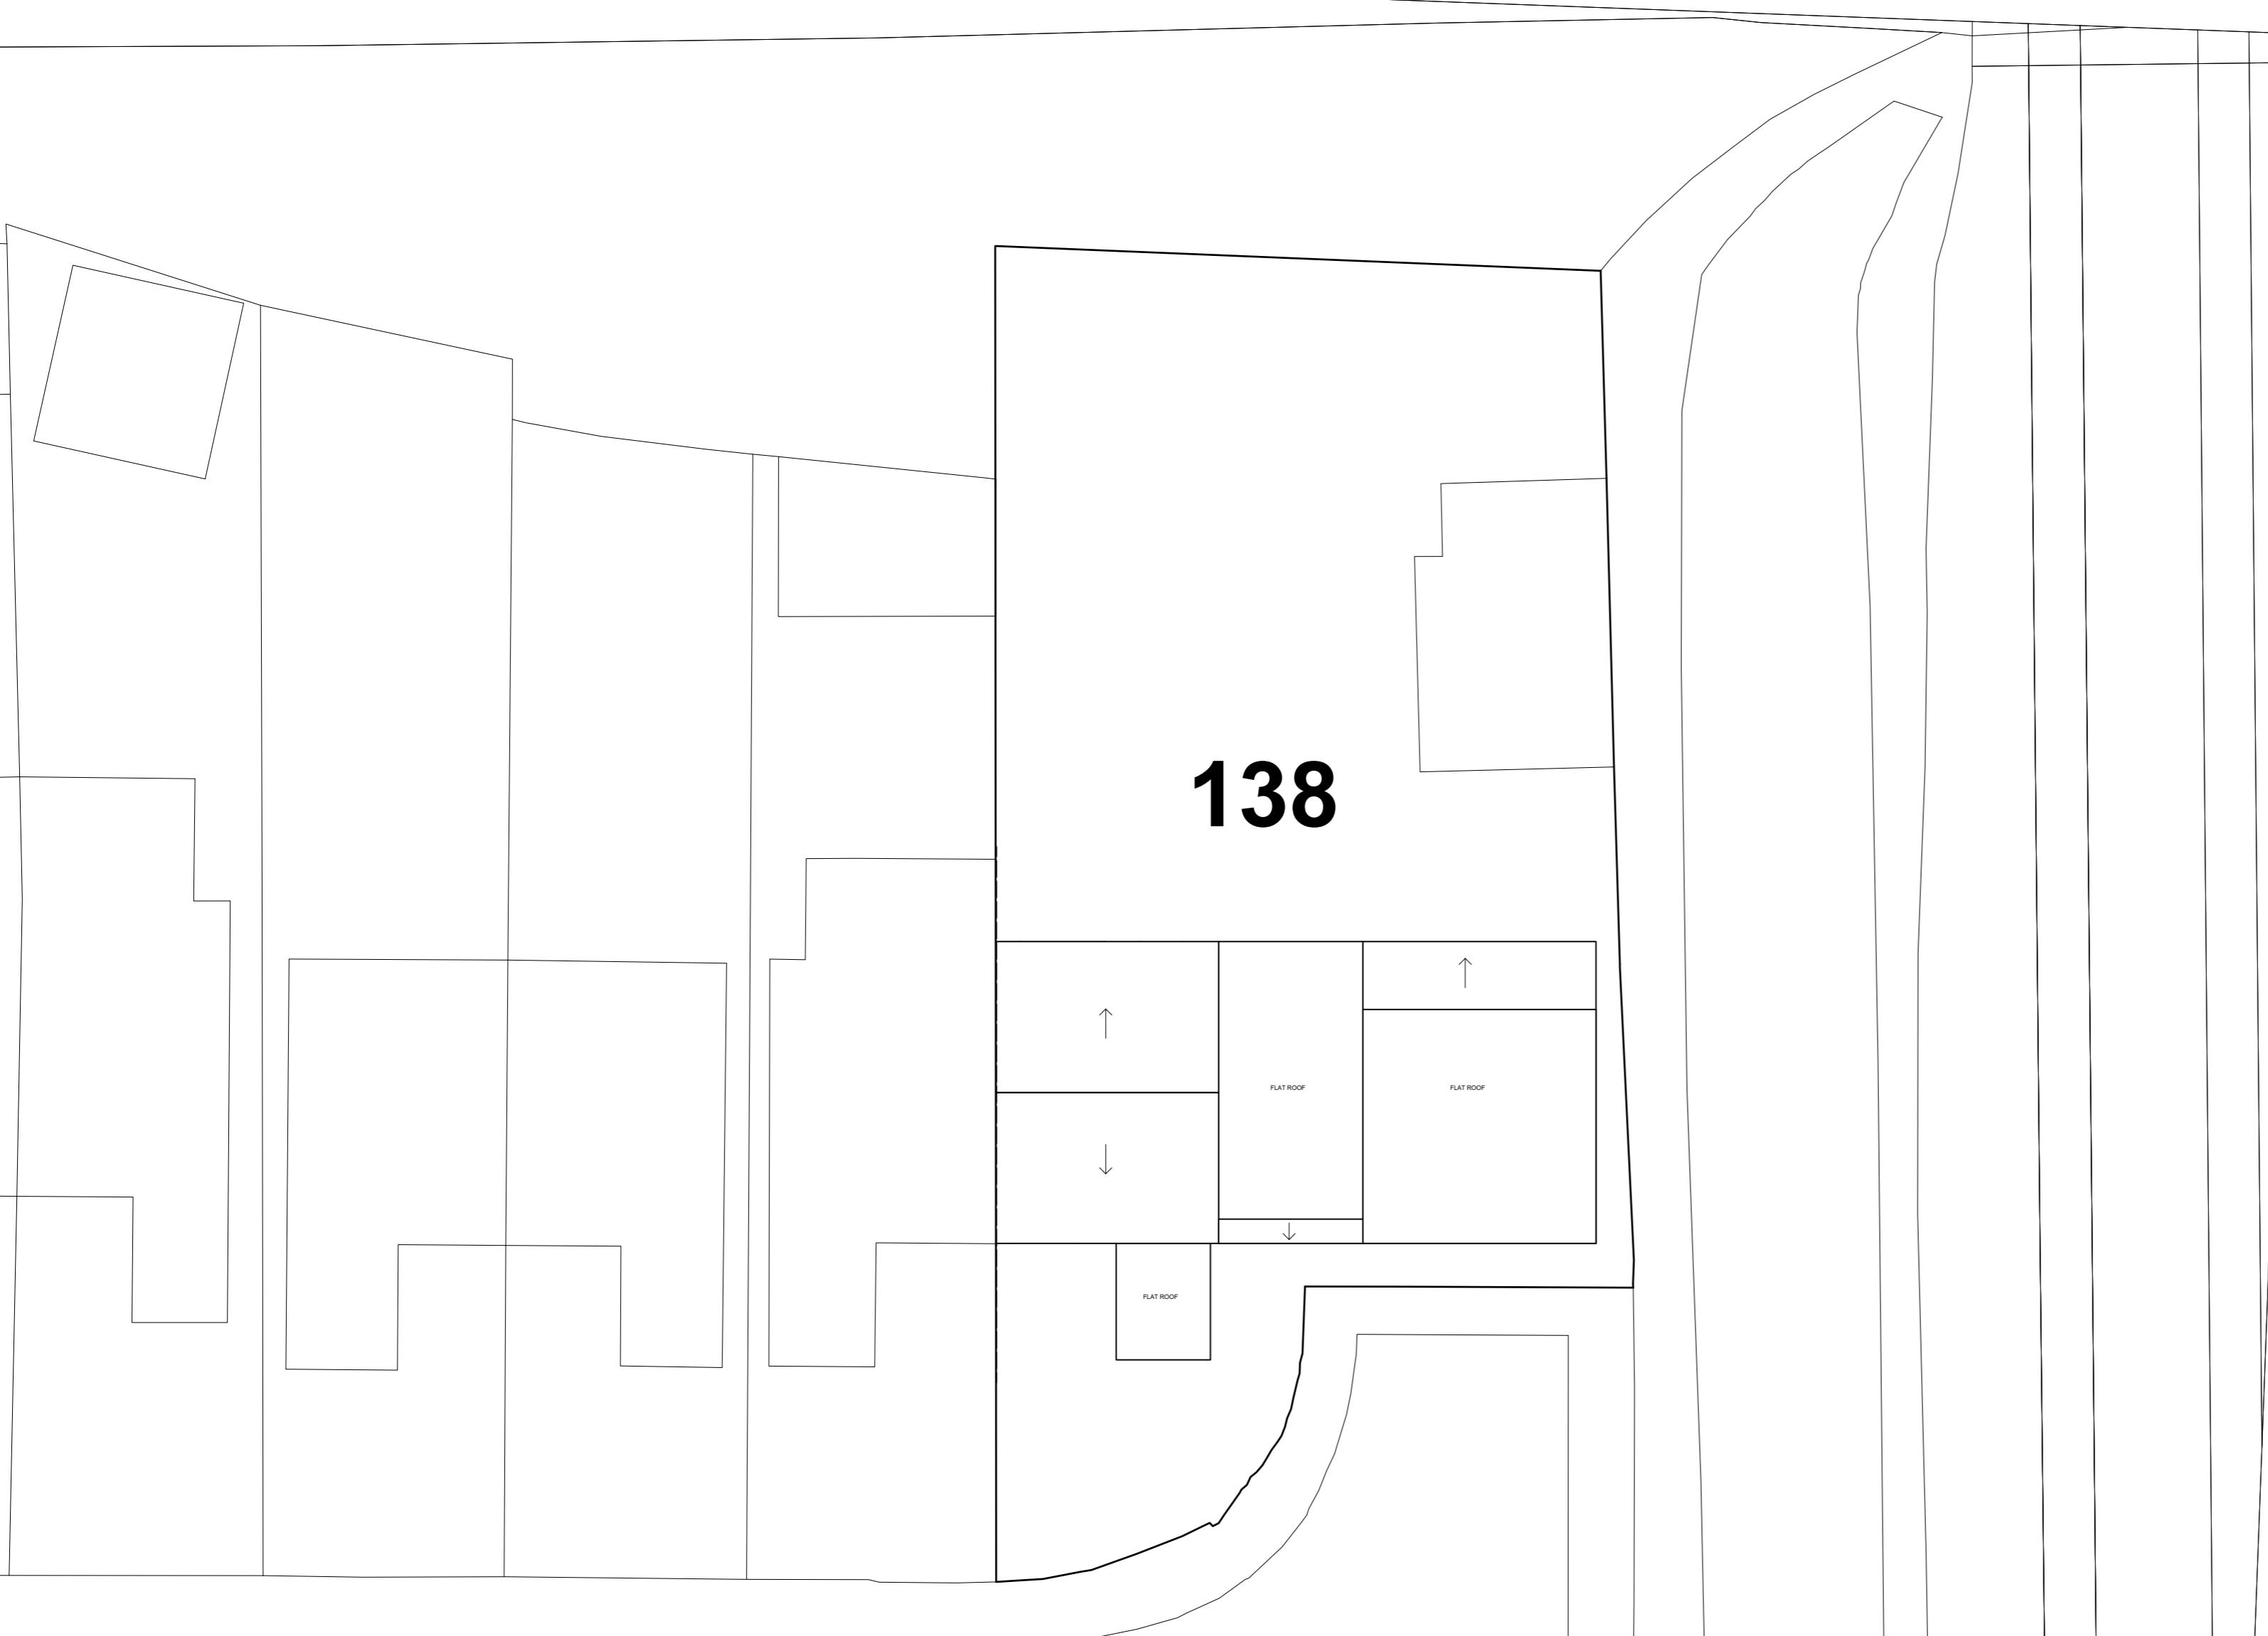


KEY:
0 1000 2000 3000
SCALE:

REV	DESCRIPTION	BY	DATE
DRAWING STATUS			
FOR DISCUSSION			
FOR COSTING ONLY			
FOR DESIGN INTENT ONLY			
NOTES:			
ALL EXTERNAL WINDOWS AND DOORS TO BE DOUBLE GLAZED SPEC AND FINISH TBC			
UNDER FLOOR HEATING TO BE INSTALLED WITHIN NEW EXTENSION			
SMOKE DETECTORS TO BE INSTALLED WITHIN ENTIRE GROUND FLOOR			
<h1>NEXT CHAPTER</h1> <p>LONDON, TW7 4LN T +44 (0) 798 487 2957 WWW.NEXTCHAPTERDESIGN.CO.UK</p> <p>CLIENT MR & MRS DOSANJH</p> <p>PROJECT 138 FAIRWAY AVENUE UB7 7AP</p> <p>DESCRIPTION EXISTING SITE PLAN</p> <p>A2</p>			
SCALE	DRAWN BY	DATE	
1.150	RJ	01.01.23	
DRAWING NO.	REVISION		
100_13	X		
NOTE: DRAWINGS ARE FOR PLANNING PERMISSION ONLY			
CONTRACTOR TO ENSURE ALL MATERIALS USED AND ELECTRICAL WORK COMPLIES WITH LOCAL AUTHORITY REGULATIONS.			
STRUCTURAL ENGINEER MUST BE EMPLOYED WHERE APPLICABLE.			
DO NOT SCALE OFF DRAWING. ALL DIMENSIONS TO BE VERIFIED ON SITE. ALL WORKS ARE TO COMPLY WITH CURRENT BUILDING REGULATIONS.			
THIS DRAWING IS THE COPYRIGHT OF NEXT CHAPTER DESIGN. THIS DRAWING CANNOT BE COPIED, REPRODUCED, RETAINED OR DISCLOSED TO ANY UNAUTHORISED PERSON.			

Stone

138

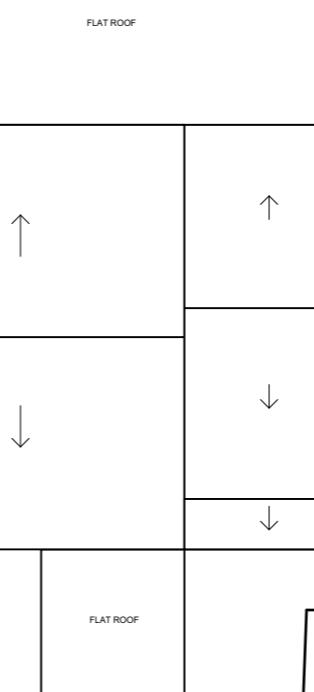

FAIRWAY AVENUE

1 PROPOSED SITE PLAN
Scale: 1:150

DRAWING STATUS

FOR DISCUSSION

FOR COSTING ONLY

FOR DESIGN INTENT ONLY

NOTES:

ALL EXTERNAL WINDOWS AND DOORS TO BE DOUBLE GLAZED **SPEC AND FINISH TBC**

UNDER FLOOR HEATING TO BE INSTALLED WITHIN NEW EXTENSION

SMOKE DETECTORS TO BE INSTALLED WITHIN ENTIRE GROUND FLOOR

**NEXT
CHAPTER**

LONDON, TW7 4LN

T +44 (0) 798 487 2957

WWW.NEXTCHAPTERDESIGN.CO.UK

CLIENT

MR & MRS DOSANJH

PROJECT

138 FAIRWAY AVENUE UB7 7AP

DESCRIPTION

PROPOSED SITE PLAN

SCALE DRAWN BY DATE
1.150 RJ 01.01.23

DRAWING NO. **REVISION**
100_14 X

NOTE:
DRAWINGS ARE FOR PLANNING PERMISSION ONLY


CONTRACTOR TO ENSURE ALL MATERIALS USED AND ELECTRICAL WORK COMPLIES WITH LOCAL AUTHORITY REGULATIONS.

KEY:
STRUCTURAL ENGINEER 01000 1200/3000 ED
WHERE APPLICABLE.

DO NOT SCALE OFF DRAWING. ALL DIMENSIONS TO BE VERIFIED ON SITE. ALL WORKS ARE TO COMPLY WITH CURRENT BUILDING REGULATIONS

THIS DRAWING IS THE COPYRIGHT OF NEXT CHAPTER DESIGN.
THIS DRAWING CANNOT BE COPIED, REPRODUCED, RETAINED OR DISCLOSED TO ANY UNAUTHORISED PERSON.

BOUNDRY

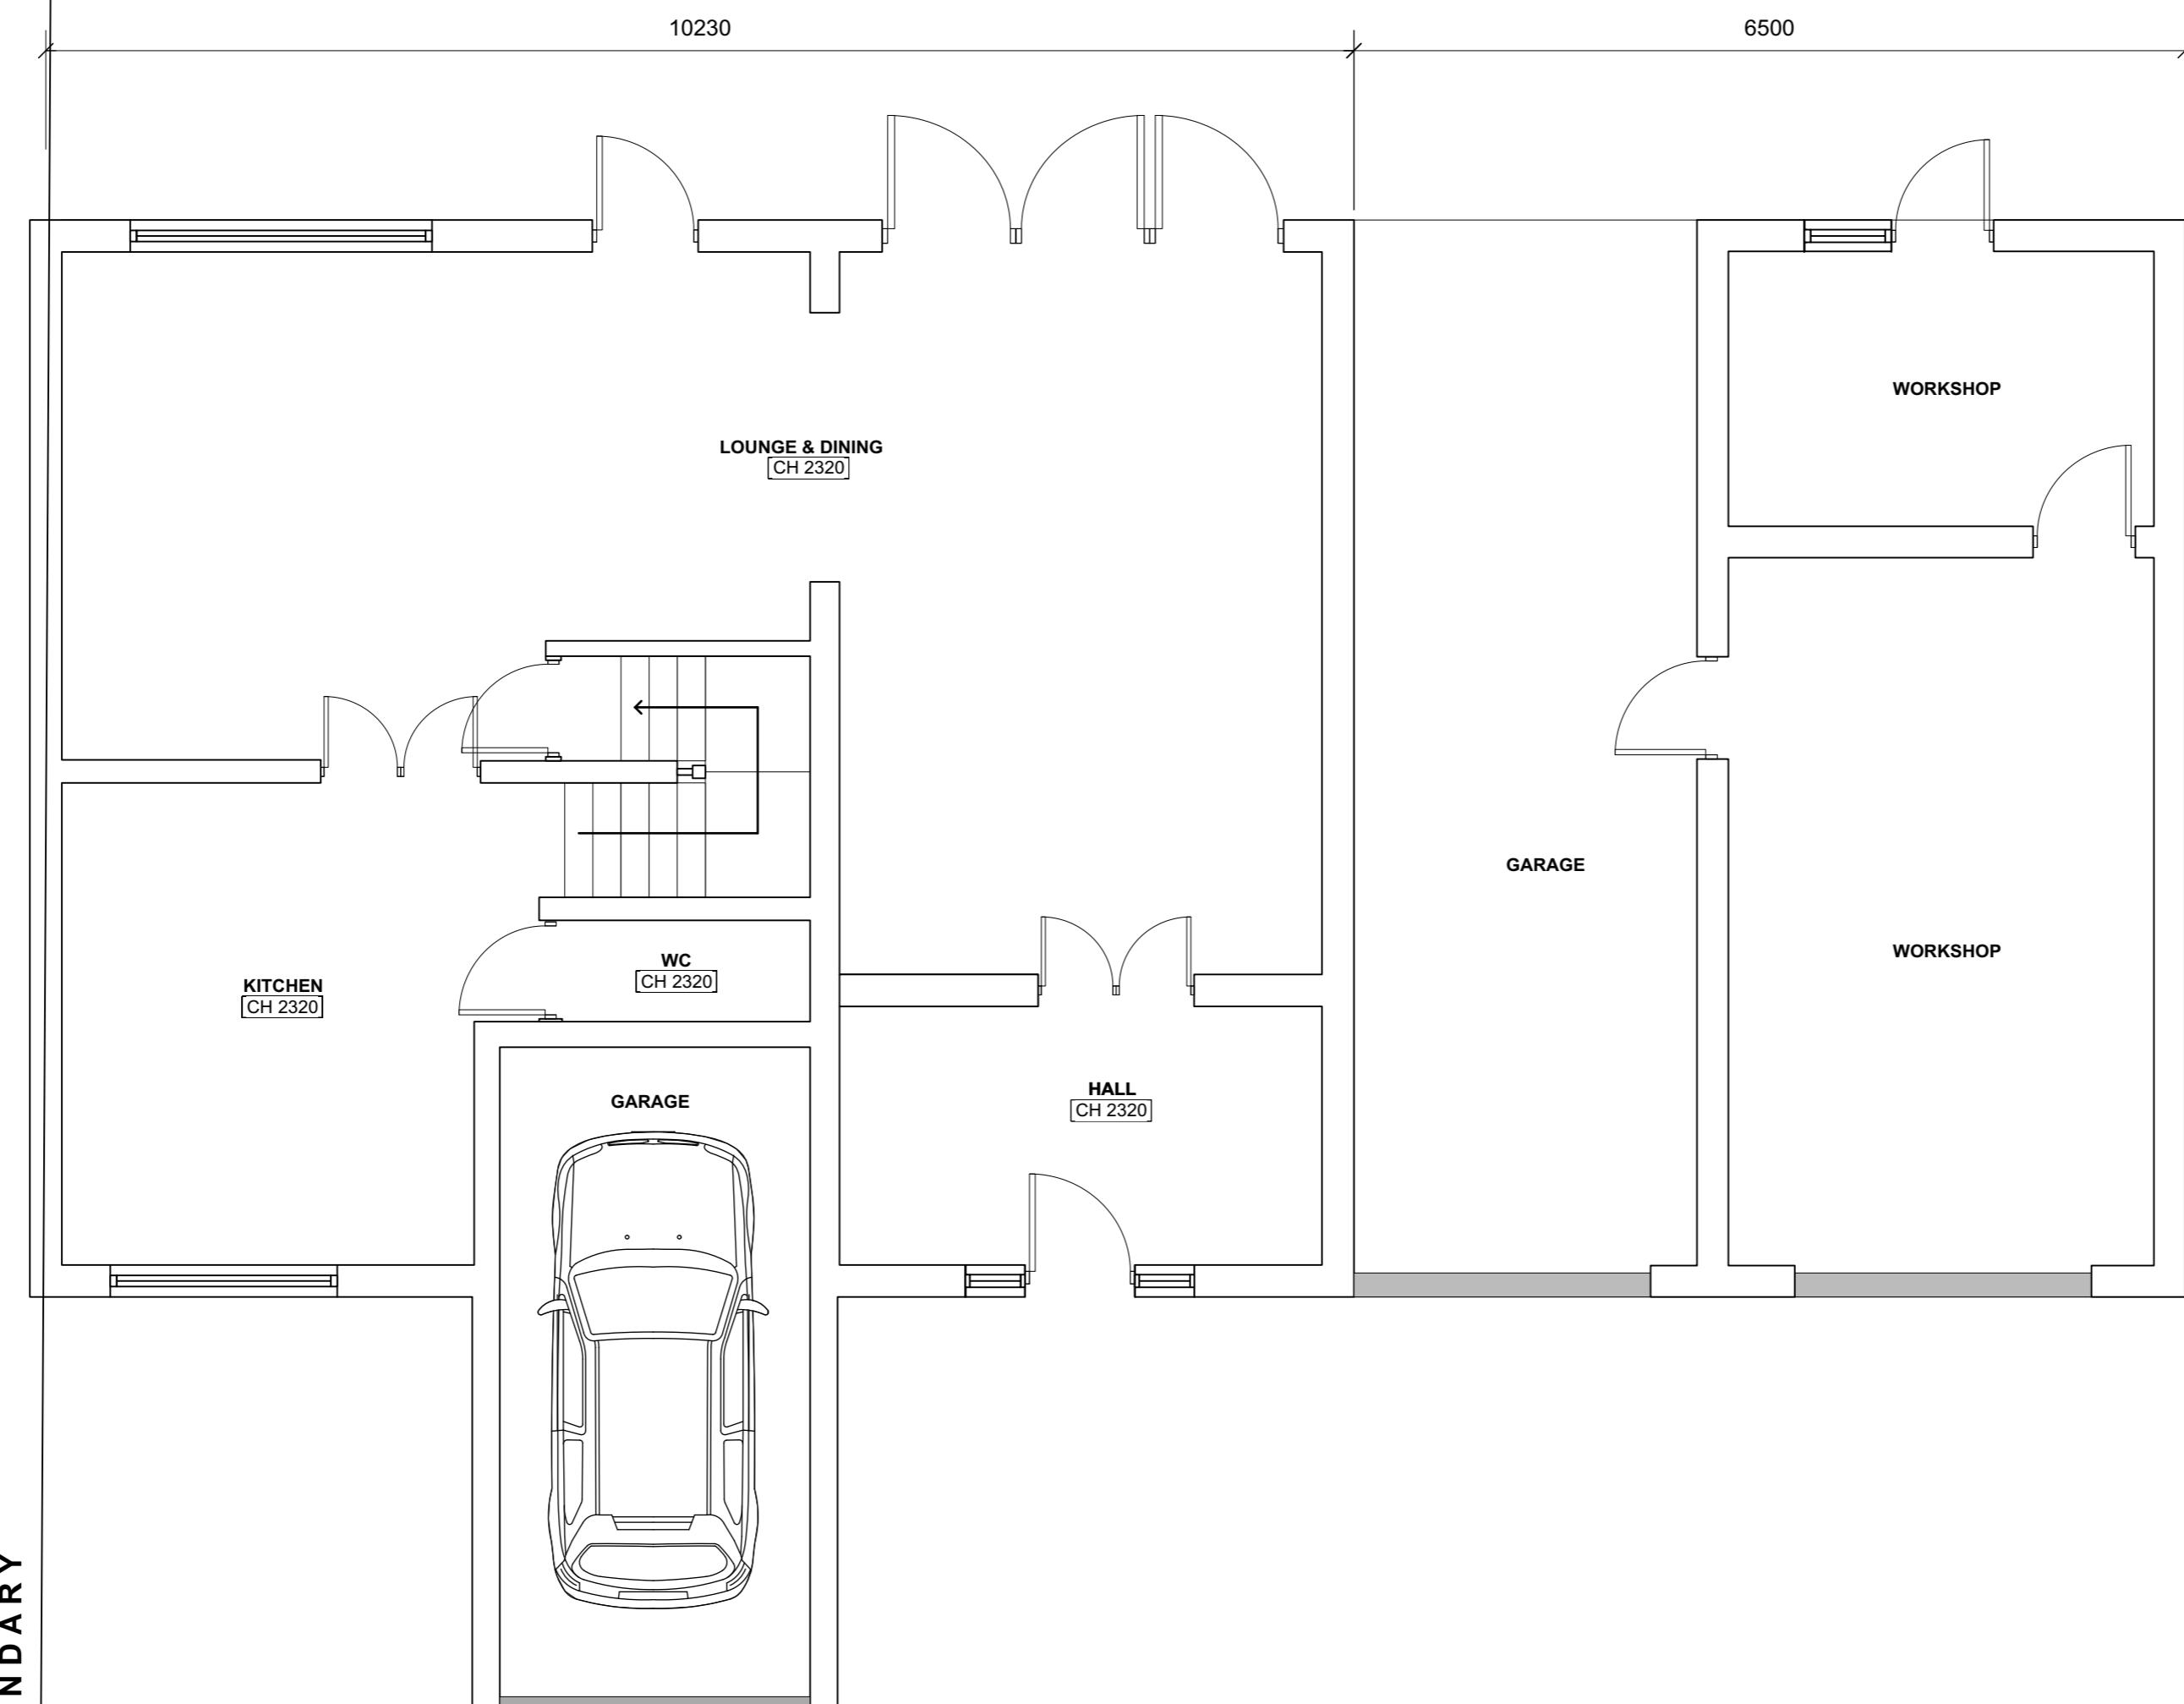


1

EXISTING GROUND FLOOR PLAN
Scale: 1:50


BOUNDRY

REV	DESCRIPTION	BY	DATE
DRAWING STATUS			
	FOR DISCUSSION		
	FOR COSTING ONLY		
	FOR DESIGN INTENT ONLY		
NOTES:			
ALL EXTERNAL WINDOWS AND DOORS TO BE DOUBLE GLAZED SPEC AND FINSH TBC			
UNDER FLOOR HEATING TO BE INSTALLED WITHIN NEW EXTENSION			
SMOKE DETECTORS TO BE INSTALLED WITHIN ENTIRE GROUND FLOOR			
NEXT CHAPTER			
LONDON, TW7 4LN			
T +44 (0) 798 487 2957			
WWW.NEXTCHAPTERDESIGN.CO.UK			
CLIENT MR & MRS DOSANJH			
PROJECT 138 FAIRWAY AVENUE UB7 7AP			
DESCRIPTION EXISTING GROUND FLOOR PLAN			
SCALE 1.50 DRAWN BY RJ DATE 01.01.23			
DRAWING NO. 100_01 REVISION X			
NOTE: DRAWINGS ARE FOR PLANNING PERMISSION ONLY			
CONTRACTOR TO ENSURE ALL MATERIALS USED AND ELECTRICAL WORK COMPLIES WITH LOCAL AUTHORITY REGULATIONS.			
STRUCTURAL ENGINEER MUST BE EMPLOYED WHERE APPLICABLE.			
DO NOT SCALE OFF DRAWING. ALL DIMENSIONS TO BE VERIFIED ON SITE. ALL WORKS ARE TO COMPLY WITH CURRENT BUILDING REGULATIONS.			
THIS DRAWING IS THE COPYRIGHT OF NEXT CHAPTER DESIGN. THIS DRAWING CANNOT BE COPIED, REPRODUCED, RETAINED OR DISCLOSED TO ANY UNAUTHORISED PERSON.			

A2

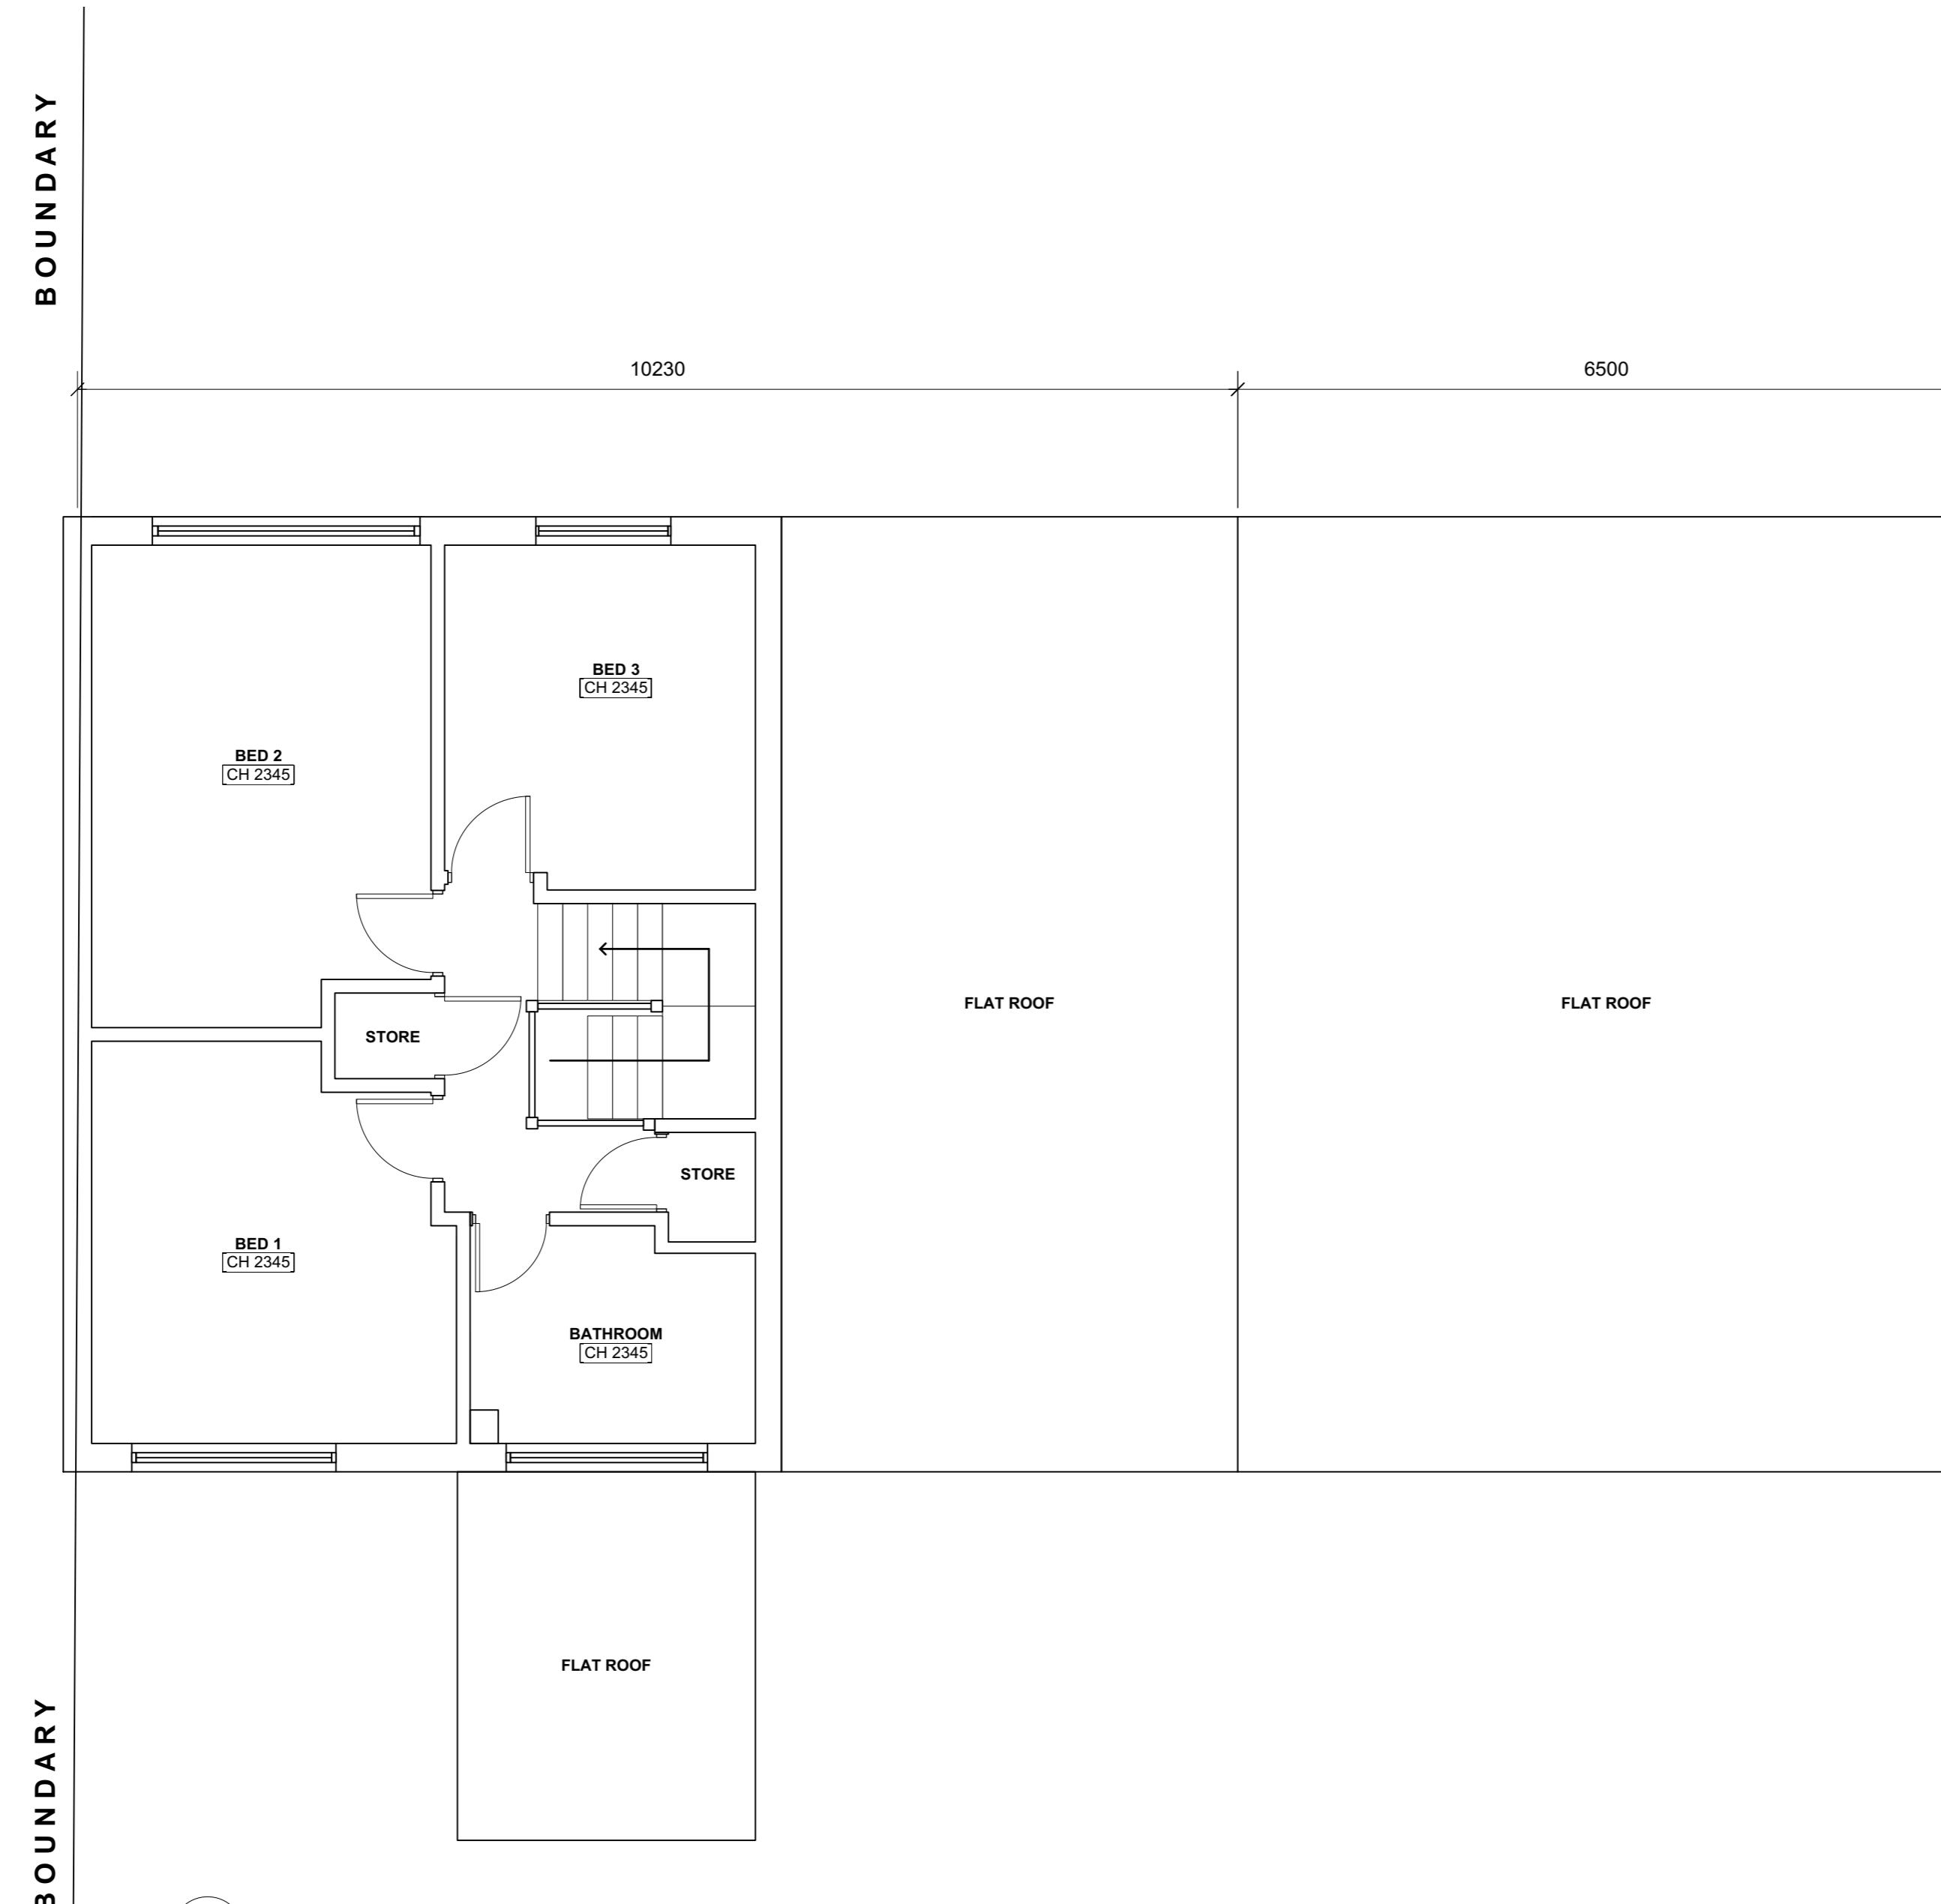

REV	DESCRIPTION	BY	DATE
DRAWING STATUS			
	FOR DISCUSSION		
	FOR COSTING ONLY		
	FOR DESIGN INTENT ONLY		
NOTES:			
ALL EXTERNAL WINDOWS AND DOORS TO BE DOUBLE GLAZED SPEC AND FINISH TBC			
UNDER FLOOR HEATING TO BE INSTALLED WITHIN NEW EXTENSION			
SMOKE DETECTORS TO BE INSTALLED WITHIN ENTIRE GROUND FLOOR			
NEXT CHAPTER			
LONDON, TW7 4LN			
T +44 (0) 798 487 2957			
WWW.NEXTCHAPTERDESIGN.CO.UK			
CLIENT MR & MRS DOSANJH			
PROJECT 138 FAIRWAY AVENUE UB7 7AP			
DESCRIPTION EXISTING FIRST FLOOR PLAN			
SCALE 1.50 DRAWN BY RJ DATE 01.01.23			
DRAWING NO. 100_02 REVISION X			
NOTE: DRAWINGS ARE FOR PLANNING PERMISSION ONLY			
CONTRACTOR TO ENSURE ALL MATERIALS USED AND ELECTRICAL WORK COMPLIES WITH LOCAL AUTHORITY REGULATIONS.			
STRUCTURAL ENGINEER MUST BE EMPLOYED WHERE APPLICABLE.			
DO NOT SCALE OFF DRAWING. ALL DIMENSIONS TO BE VERIFIED ON SITE. ALL WORKS ARE TO COMPLY WITH CURRENT BUILDING REGULATIONS.			
THIS DRAWING IS THE COPYRIGHT OF NEXT CHAPTER DESIGN. THIS DRAWING CANNOT BE COPIED, REPRODUCED, RETAINED OR DISCLOSED TO ANY UNAUTHORISED PERSON.			

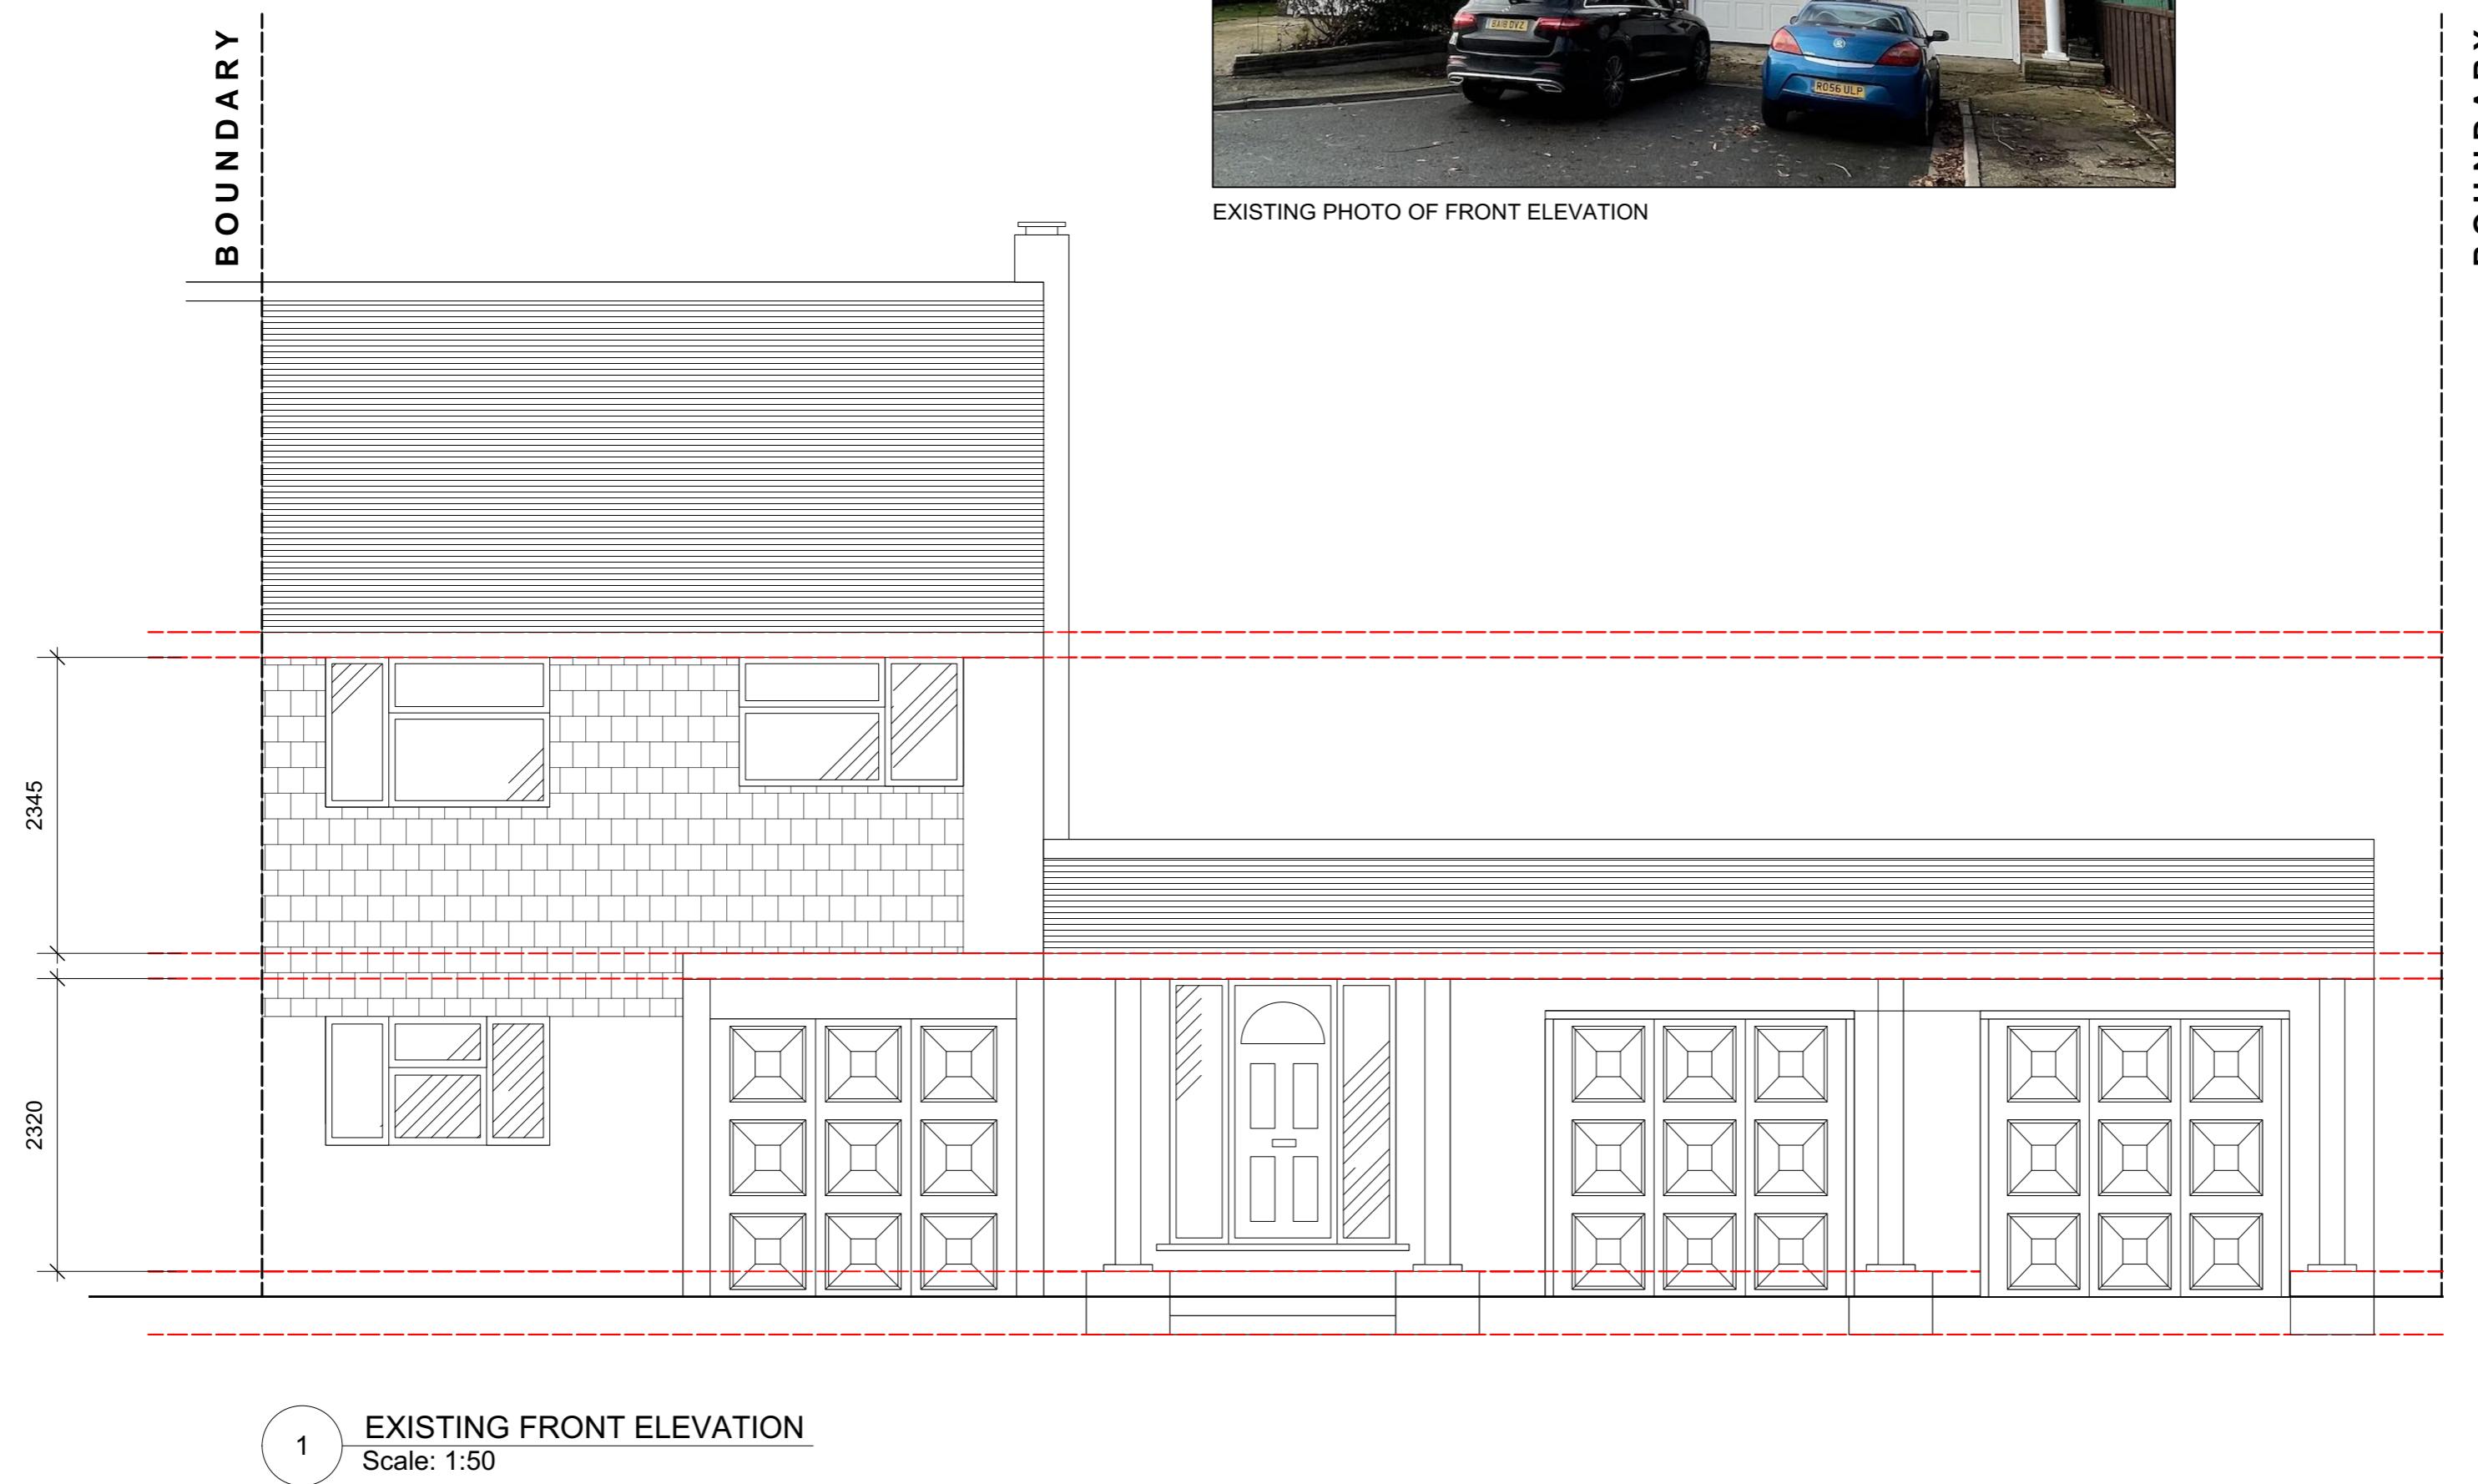

REV	DESCRIPTION	BY	DATE
DRAWING STATUS			
FOR DISCUSSION			
FOR COSTING ONLY			
FOR DESIGN INTENT ONLY			

NOTES:
ALL EXTERNAL WINDOWS AND DOORS TO BE DOUBLE GLAZED SPEC AND FINISH TBC
UNDER FLOOR HEATING TO BE INSTALLED WITHIN NEW EXTENSION
SMOKE DETECTORS TO BE INSTALLED WITHIN ENTIRE GROUND FLOOR

**NEXT
CHAPTER**

LONDON, TW7 4LN
T +44 (0) 798 487 2957
WWW.NEXTCHAPTERDESIGN.CO.UK
CLIENT MR & MRS DOSANJH
PROJECT 138 FAIRWAY AVENUE UB7 7AP
DESCRIPTION EXISTING FRONT ELEVATION

SCALE DRAWN BY DATE
1.50 RJ 01.01.23

DRAWING NO. REVISION
100_03 X


NOTE:
DRAWINGS ARE FOR PLANNING PERMISSION ONLY



CONTRACTOR TO ENSURE ALL MATERIALS USED AND
ELECTRICAL WORK COMPLIES WITH LOCAL
AUTHORITY REGULATIONS.

STRUCTURAL ENGINEER MUST BE EMPLOYED
WHERE APPLICABLE.


DO NOT SCALE OFF DRAWING. ALL DIMENSIONS
TO BE VERIFIED ON SITE. ALL WORKS ARE TO COMPLY WITH
CURRENT BUILDING REGULATIONS.

THIS DRAWING IS THE COPYRIGHT OF NEXT CHAPTER DESIGN.
THIS DRAWING CANNOT BE COPIED, REPRODUCED, RETAINED
OR DISCLOSED TO ANY UNAUTHORISED PERSON.

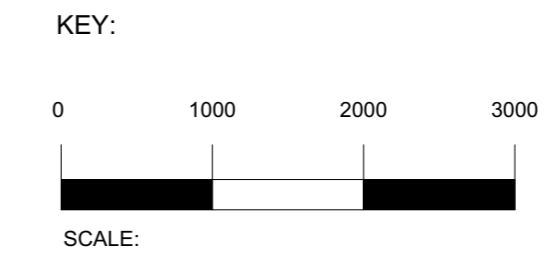

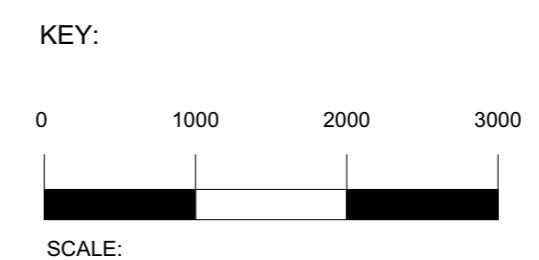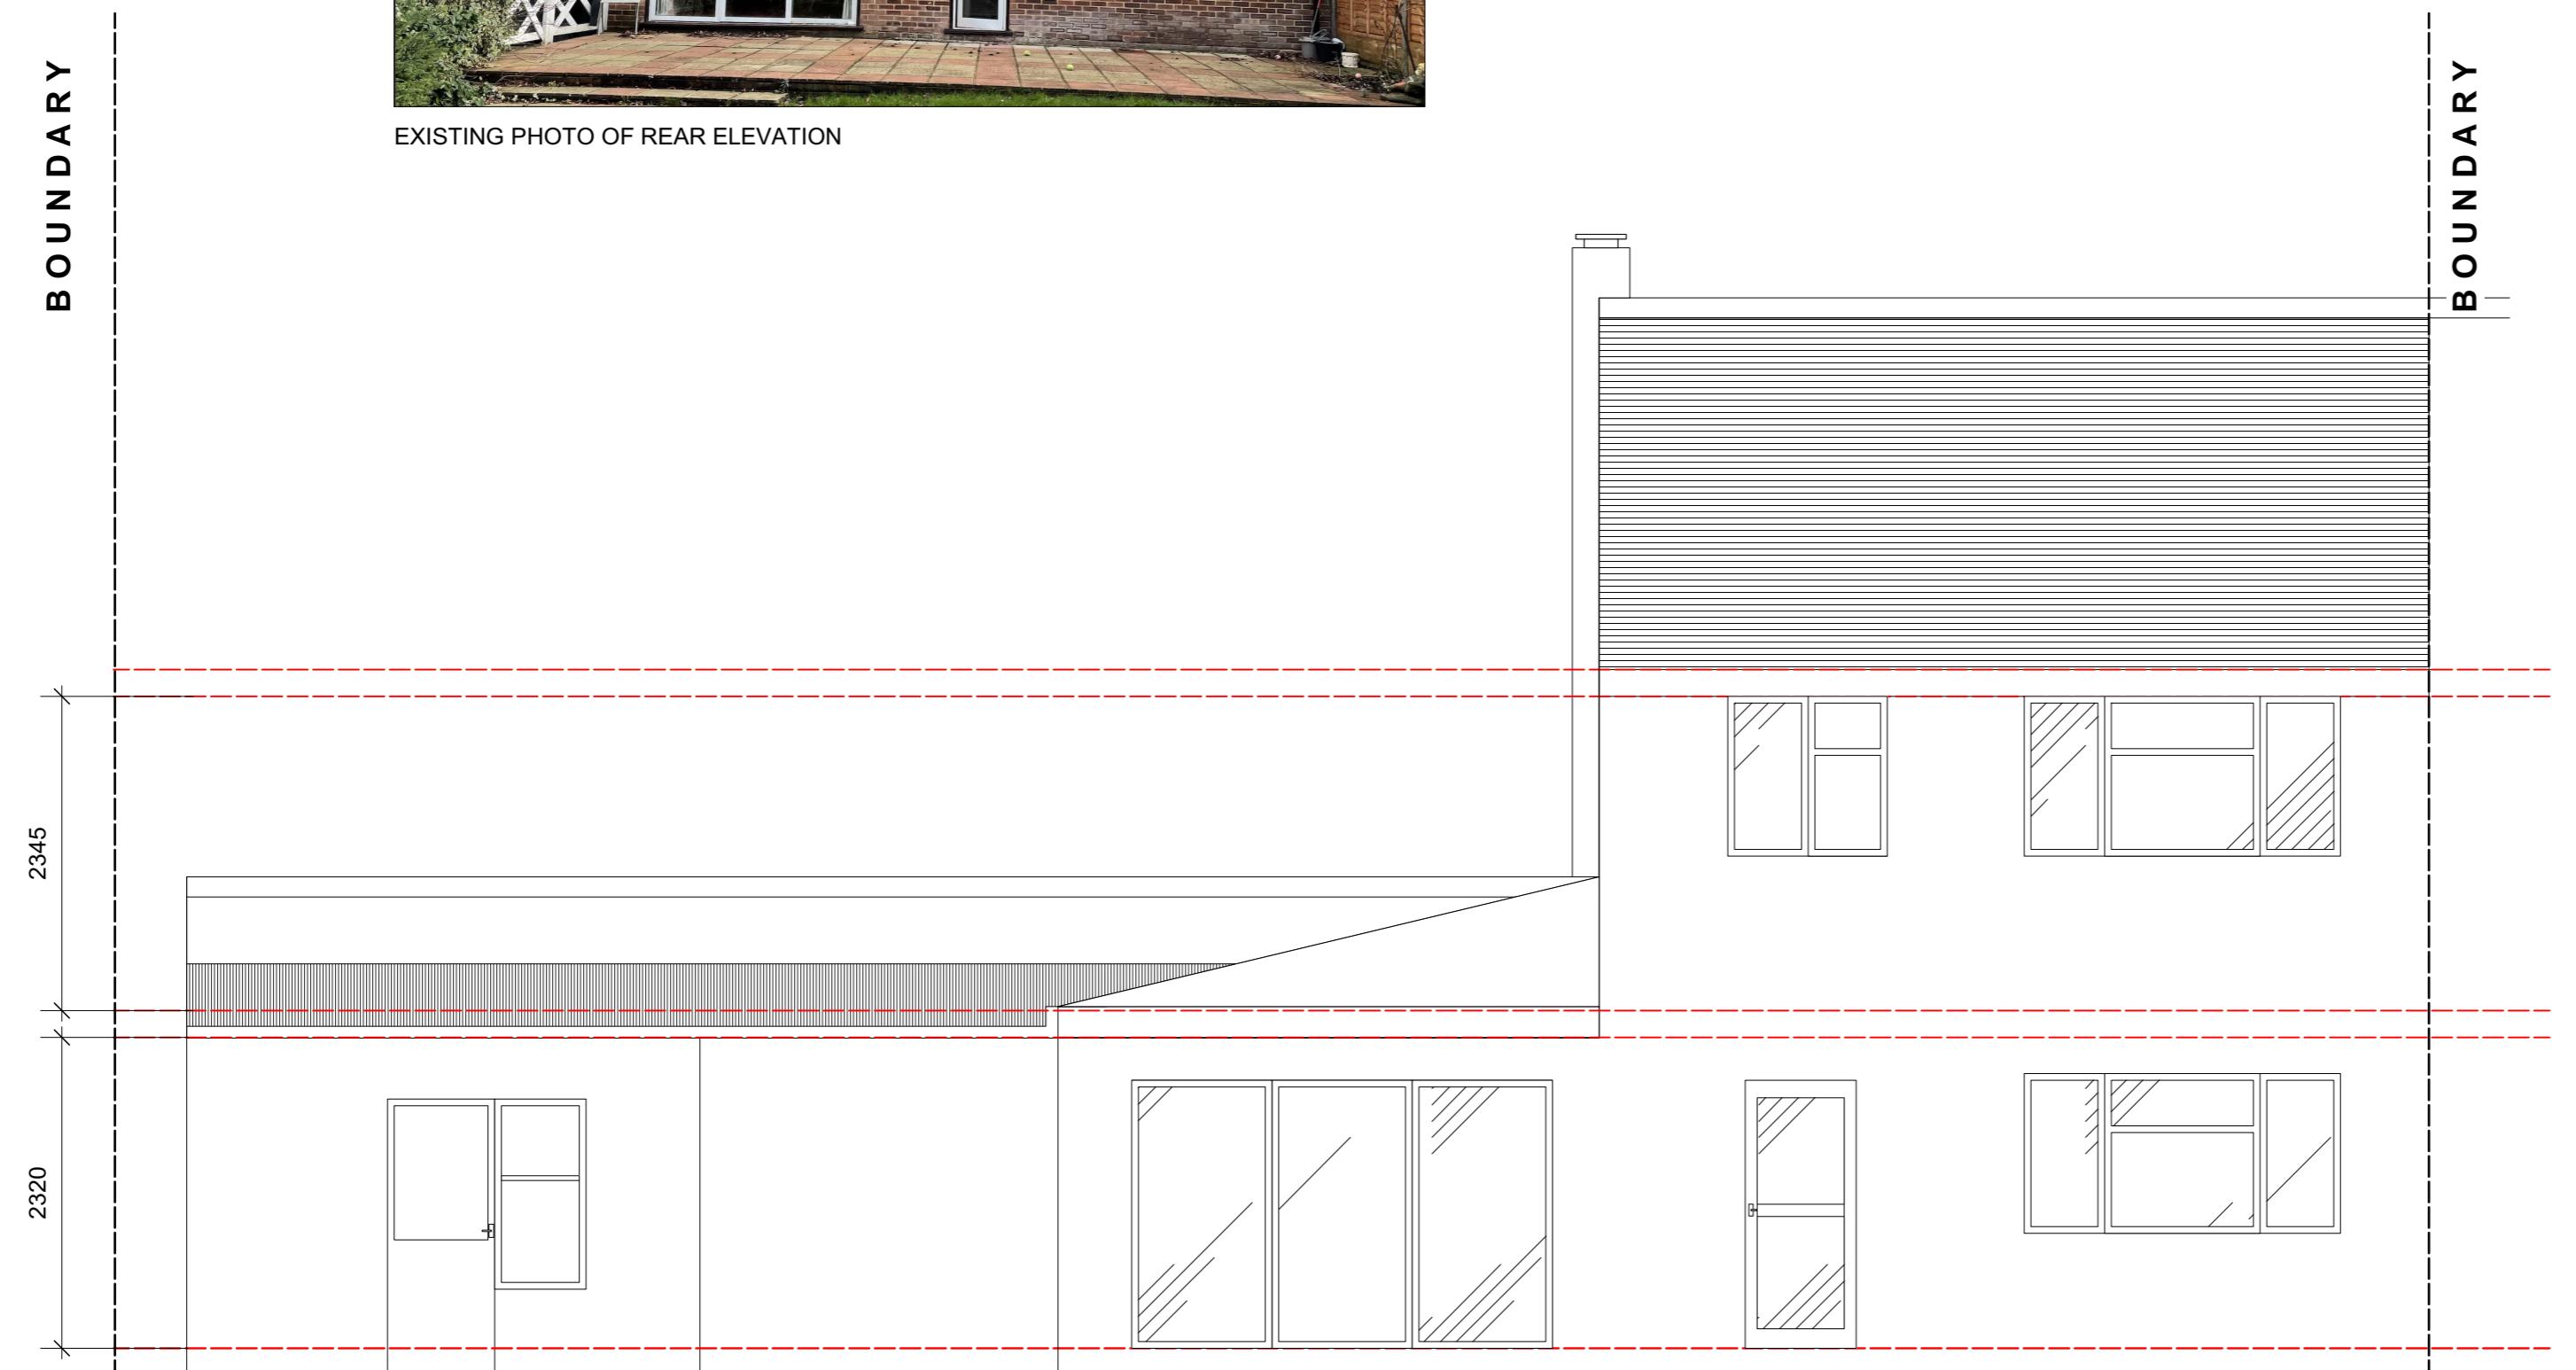

REV	DESCRIPTION	BY	DATE
DRAWING STATUS			
	FOR DISCUSSION		
	FOR COSTING ONLY		
	FOR DESIGN INTENT ONLY		
NOTES:			
ALL EXTERNAL WINDOWS AND DOORS TO BE DOUBLE GLAZED SPEC AND FINISH TBC			
UNDER FLOOR HEATING TO BE INSTALLED WITHIN NEW EXTENSION			
SMOKE DETECTORS TO BE INSTALLED WITHIN ENTIRE GROUND FLOOR			
NEXT CHAPTER			
LONDON, TW7 4LN			
T +44 (0) 798 487 2957			
WWW.NEXTCHAPTERDESIGN.CO.UK			
CLIENT MR & MRS DOSANJH			
PROJECT 138 FAIRWAY AVENUE UB7 7AP			
DESCRIPTION EXISTING REAR ELEVATION			
A2			
SCALE	DRAWN BY	DATE	
1.50	RJ	01.01.23	
DRAWING NO.	REVISION		
100_04	X		
NOTE: DRAWINGS ARE FOR PLANNING PERMISSION ONLY			
CONTRACTOR TO ENSURE ALL MATERIALS USED AND ELECTRICAL WORK COMPLIES WITH LOCAL AUTHORITY REGULATIONS.			
STRUCTURAL ENGINEER MUST BE EMPLOYED WHERE APPLICABLE.			
DO NOT SCALE OFF DRAWING. ALL DIMENSIONS TO BE VERIFIED ON SITE. ALL WORKS ARE TO COMPLY WITH CURRENT BUILDING REGULATIONS.			
THIS DRAWING IS THE COPYRIGHT OF NEXT CHAPTER DESIGN. THIS DRAWING CANNOT BE COPIED, REPRODUCED, RETAINED OR DISCLOSED TO ANY UNAUTHORISED PERSON.			

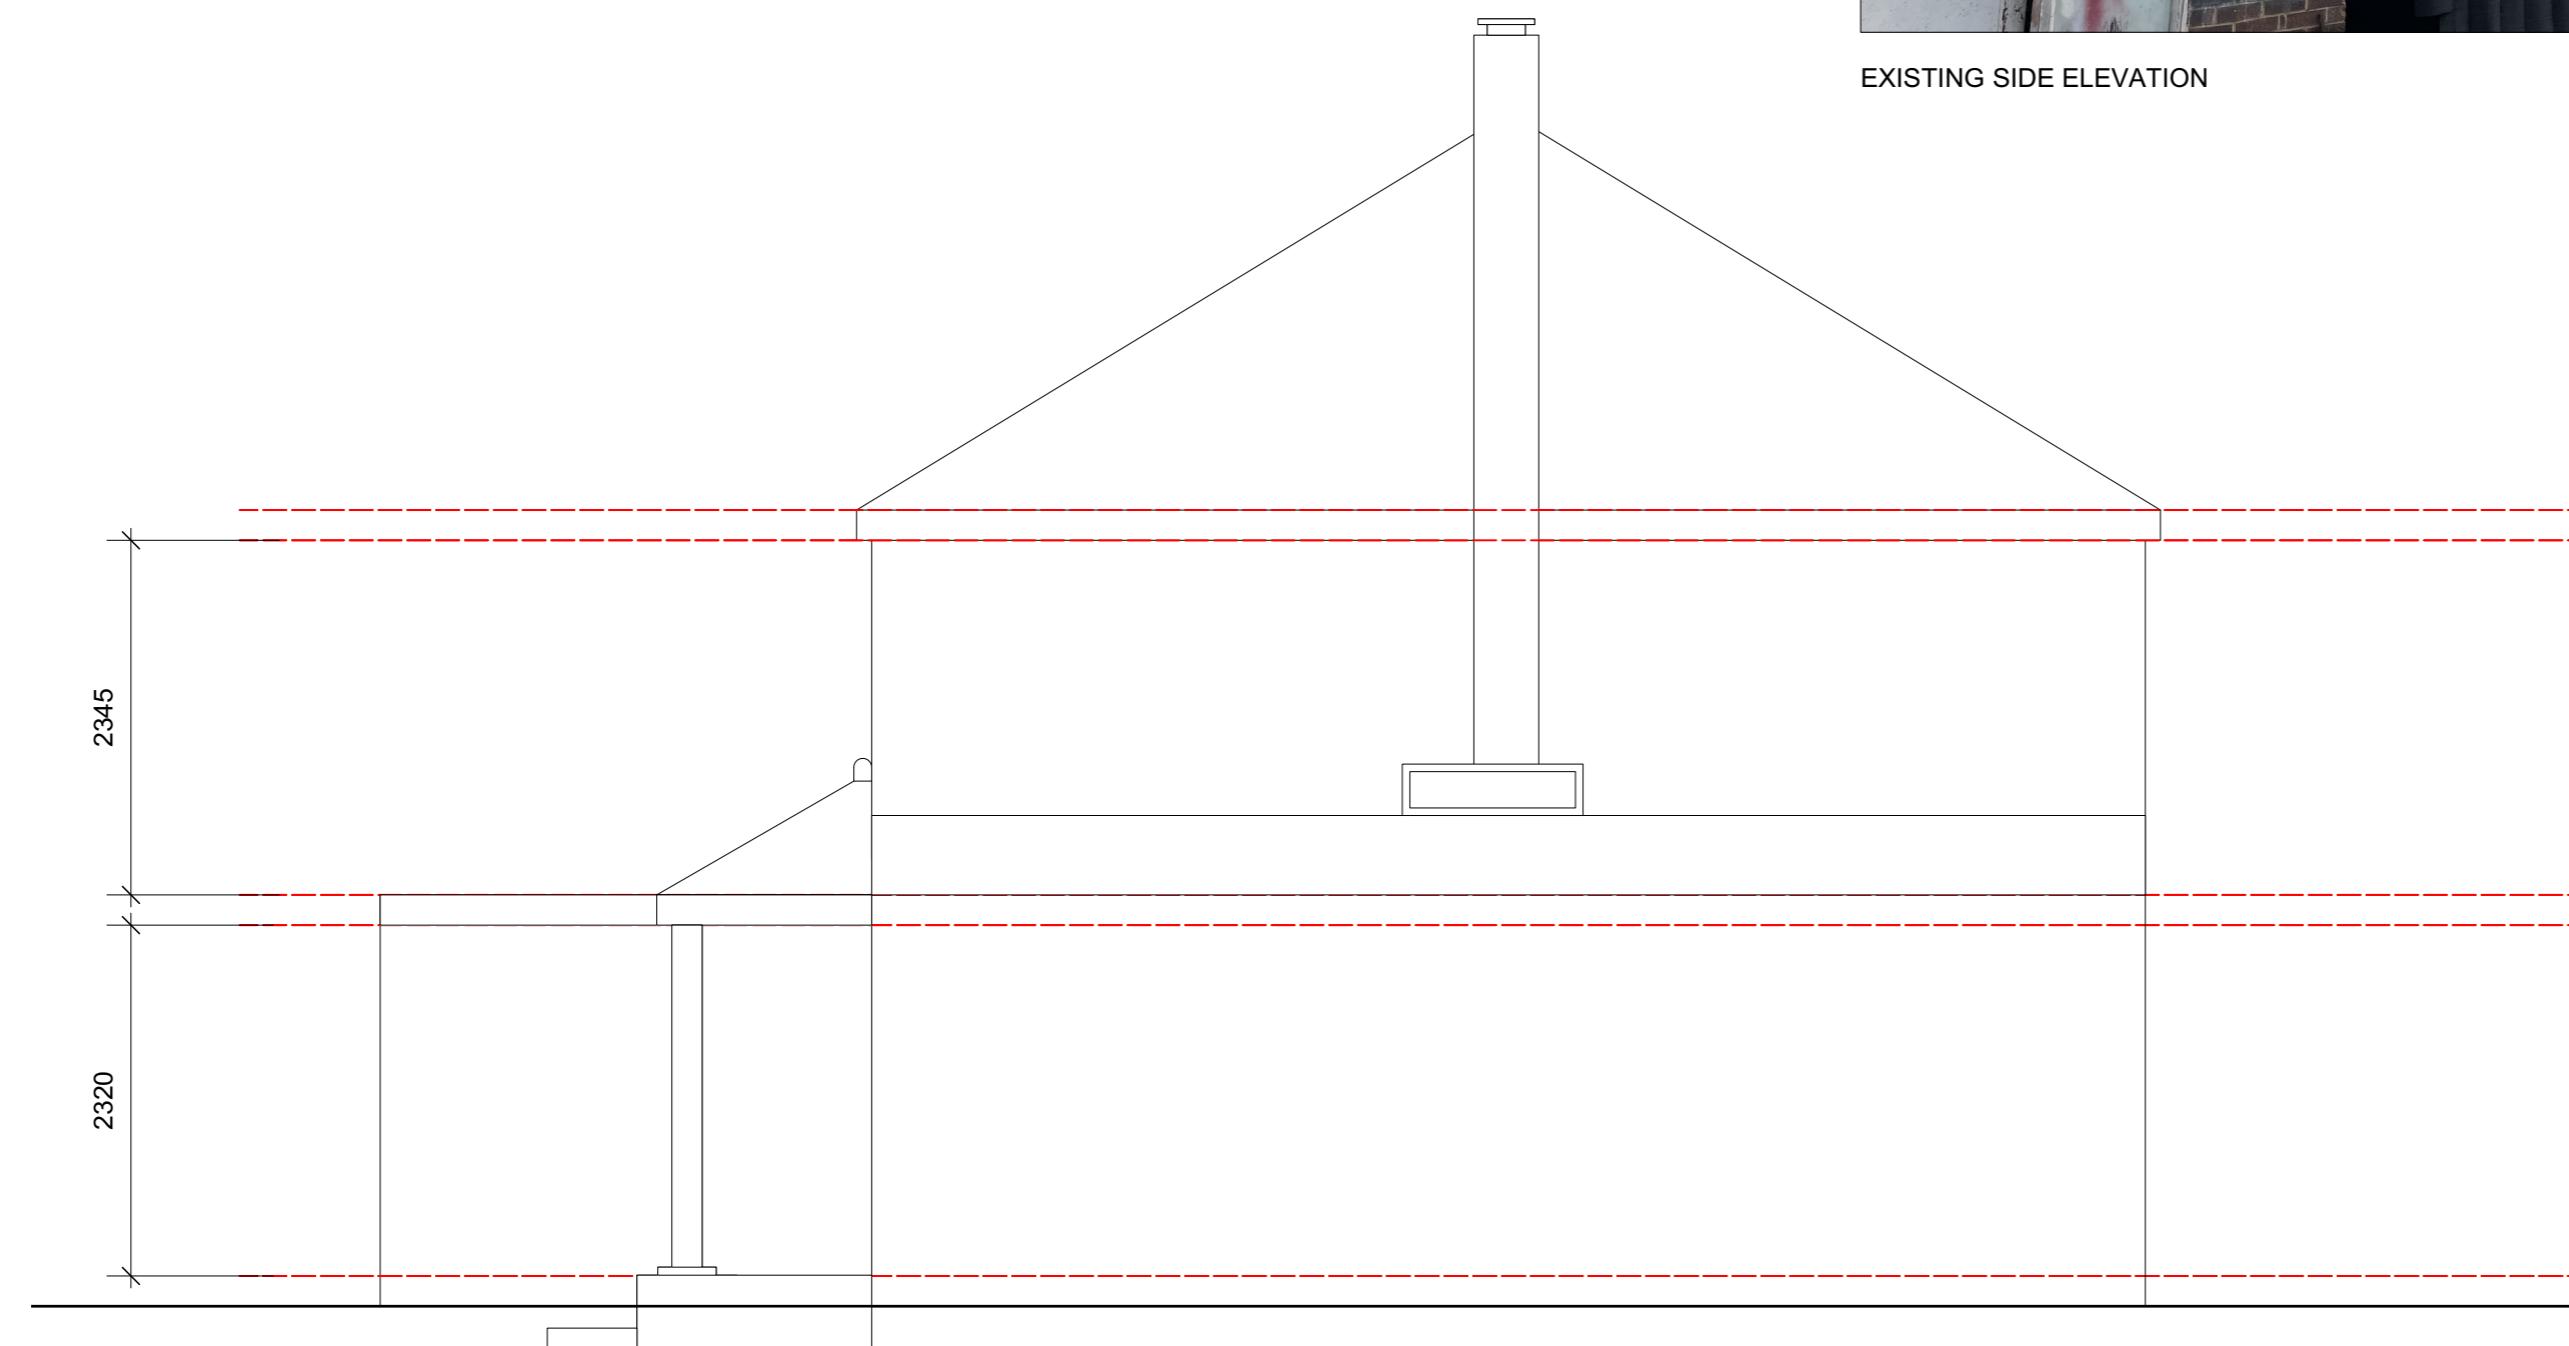

EXISTING SIDE ELEVATION

REV	DESCRIPTION	BY	DATE

DRAWING STATUS

FOR DISCUSSION

FOR COSTING ONLY

FOR DESIGN INTENT ONLY

NOTES:

ALL EXTERNAL WINDOWS AND DOORS TO BE DOUBLE GLAZED **SPEC AND FINISH TBC**

UNDER FLOOR HEATING TO BE INSTALLED WITHIN NEW EXTENSION

SMOKE DETECTORS TO BE INSTALLED WITHIN ENTIRE GROUND FLOOR

**NEXT
CHAPTER**

LONDON, TW7 4LN

T +44 (0) 798 487 2957

WWW.NEXTCHAPTERDESIGN.CO.UK

CLIENT

MR & MRS DOSANJH

PROJECT

138 FAIRWAY AVENUE UB7 7AP

DESCRIPTION

EXISTING RIGHT SIDE ELEVATION

SCALE 1.50 **DRAWN BY** RJ **DATE** 01.01.23

DRAWING NO. 100_05 **REVISION** X


NOTE:
DRAWINGS ARE FOR PLANNING PERMISSION ONLY


CONTRACTOR TO ENSURE ALL MATERIALS USED AND ELECTRICAL WORK COMPLIES WITH LOCAL AUTHORITY REGULATIONS.

STRUCTURAL ENGINEER MUST BE EMPLOYED WHERE APPLICABLE.


DO NOT SCALE OFF DRAWING. ALL DIMENSIONS TO BE VERIFIED ON SITE. ALL WORKS ARE TO COMPLY WITH CURRENT BUILDING REGULATIONS.

THIS DRAWING IS THE COPYRIGHT OF NEXT CHAPTER DESIGN.
THIS DRAWING CANNOT BE COPIED, REPRODUCED, RETAINED OR DISCLOSED TO ANY UNAUTHORISED PERSON.

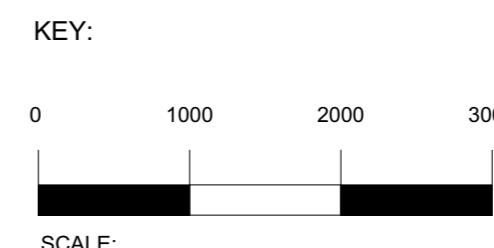


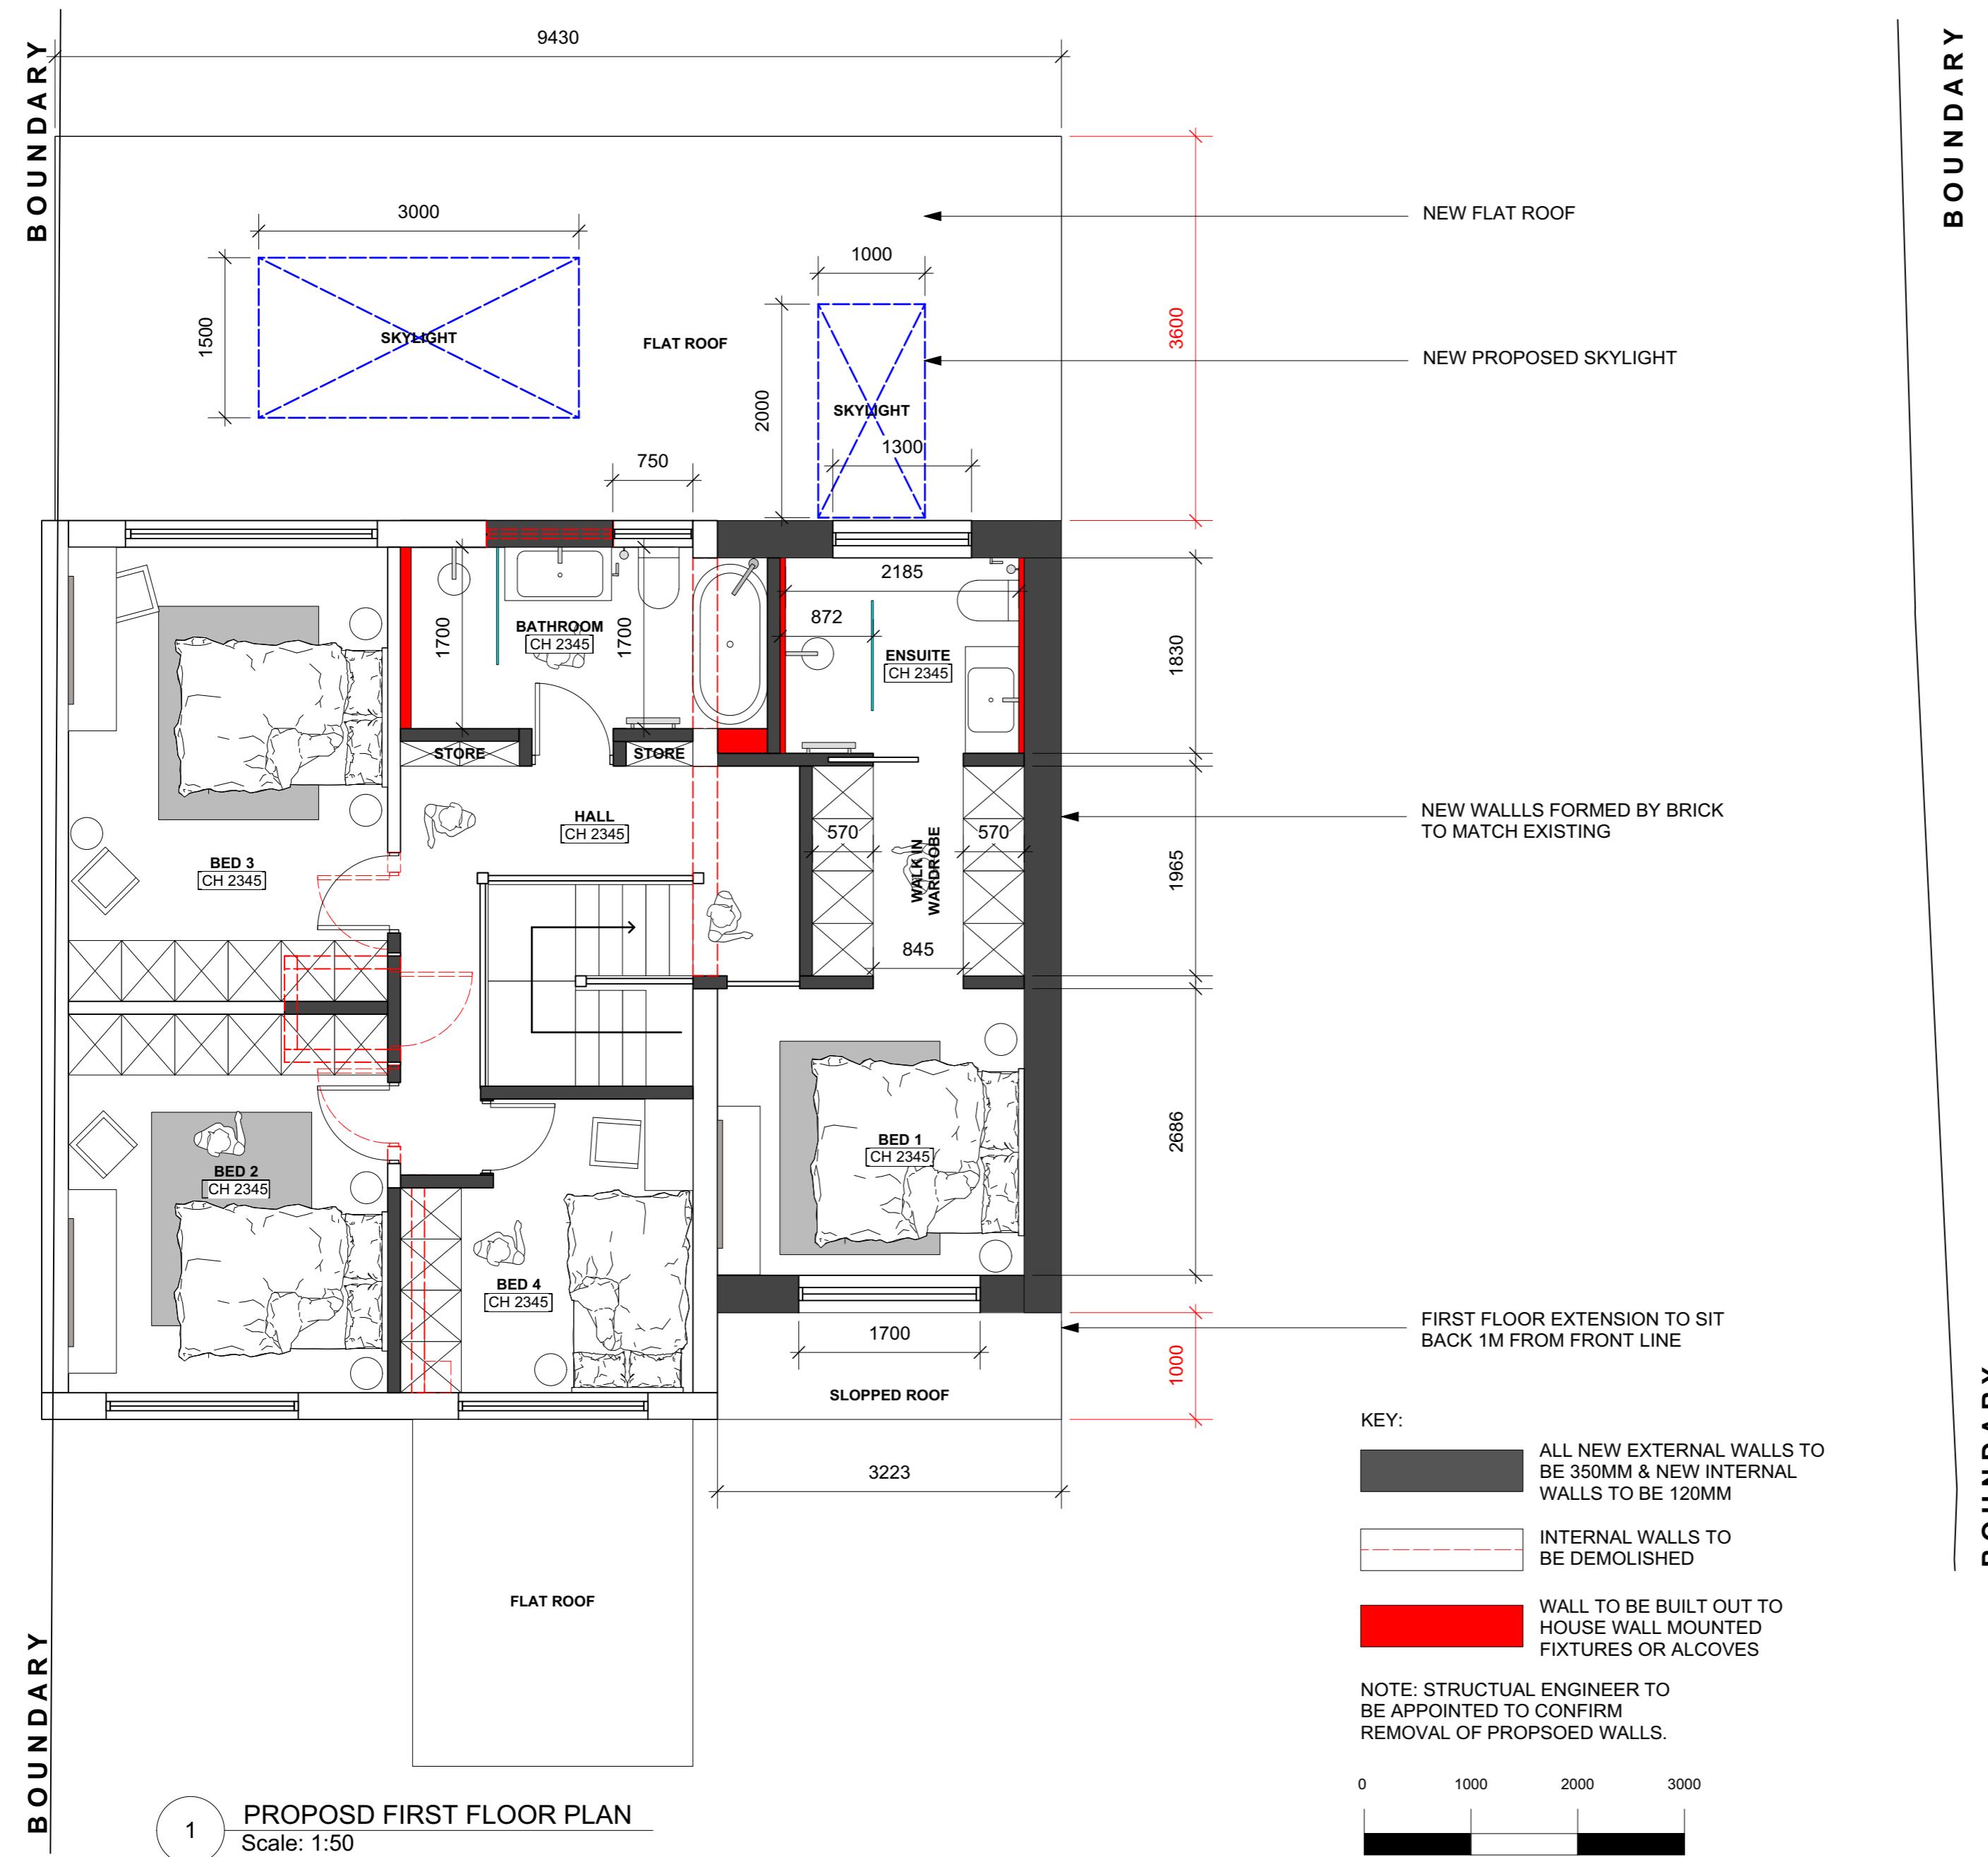


REV	DESCRIPTION	BY	DATE
DRAWING STATUS			
	FOR DISCUSSION		
	FOR COSTING ONLY		
	FOR DESIGN INTENT ONLY		
NOTES:			
ALL EXTERNAL WINDOWS AND DOORS TO BE DOUBLE GLAZED SPEC AND FINISH TBC			
UNDER FLOOR HEATING TO BE INSTALLED WITHIN NEW EXTENSION			
SMOKE DETECTORS TO BE INSTALLED WITHIN ENTIRE GROUND FLOOR			
NEXT CHAPTER			
LONDON, TW7 4LN			
T +44 (0) 798 487 2957			
WWW.NEXTCHAPTERDESIGN.CO.UK			
CLIENT MR & MRS DOSANJH			
PROJECT 138 FAIRWAY AVENUE UB7 7AP			
DESCRIPTION PROPOSED FIRST FLOOR PLAN			
SCALE 1.50 DRAWN BY RJ DATE 01.01.23			
DRAWING NO. 100_07 REVISION X			
NOTE: DRAWINGS ARE FOR PLANNING PERMISSION ONLY			
CONTRACTOR TO ENSURE ALL MATERIALS USED AND ELECTRICAL WORK COMPLIES WITH LOCAL AUTHORITY REGULATIONS.			
STRUCTURAL ENGINEER MUST BE EMPLOYED WHERE APPLICABLE.			
DO NOT SCALE OFF DRAWING. ALL DIMENSIONS TO BE VERIFIED ON SITE. ALL WORKS ARE TO COMPLY WITH CURRENT BUILDING REGULATIONS.			
THIS DRAWING IS THE COPYRIGHT OF NEXT CHAPTER DESIGN. THIS DRAWING CANNOT BE COPIED, REPRODUCED, RETAINED OR DISCLOSED TO ANY UNAUTHORISED PERSON.			

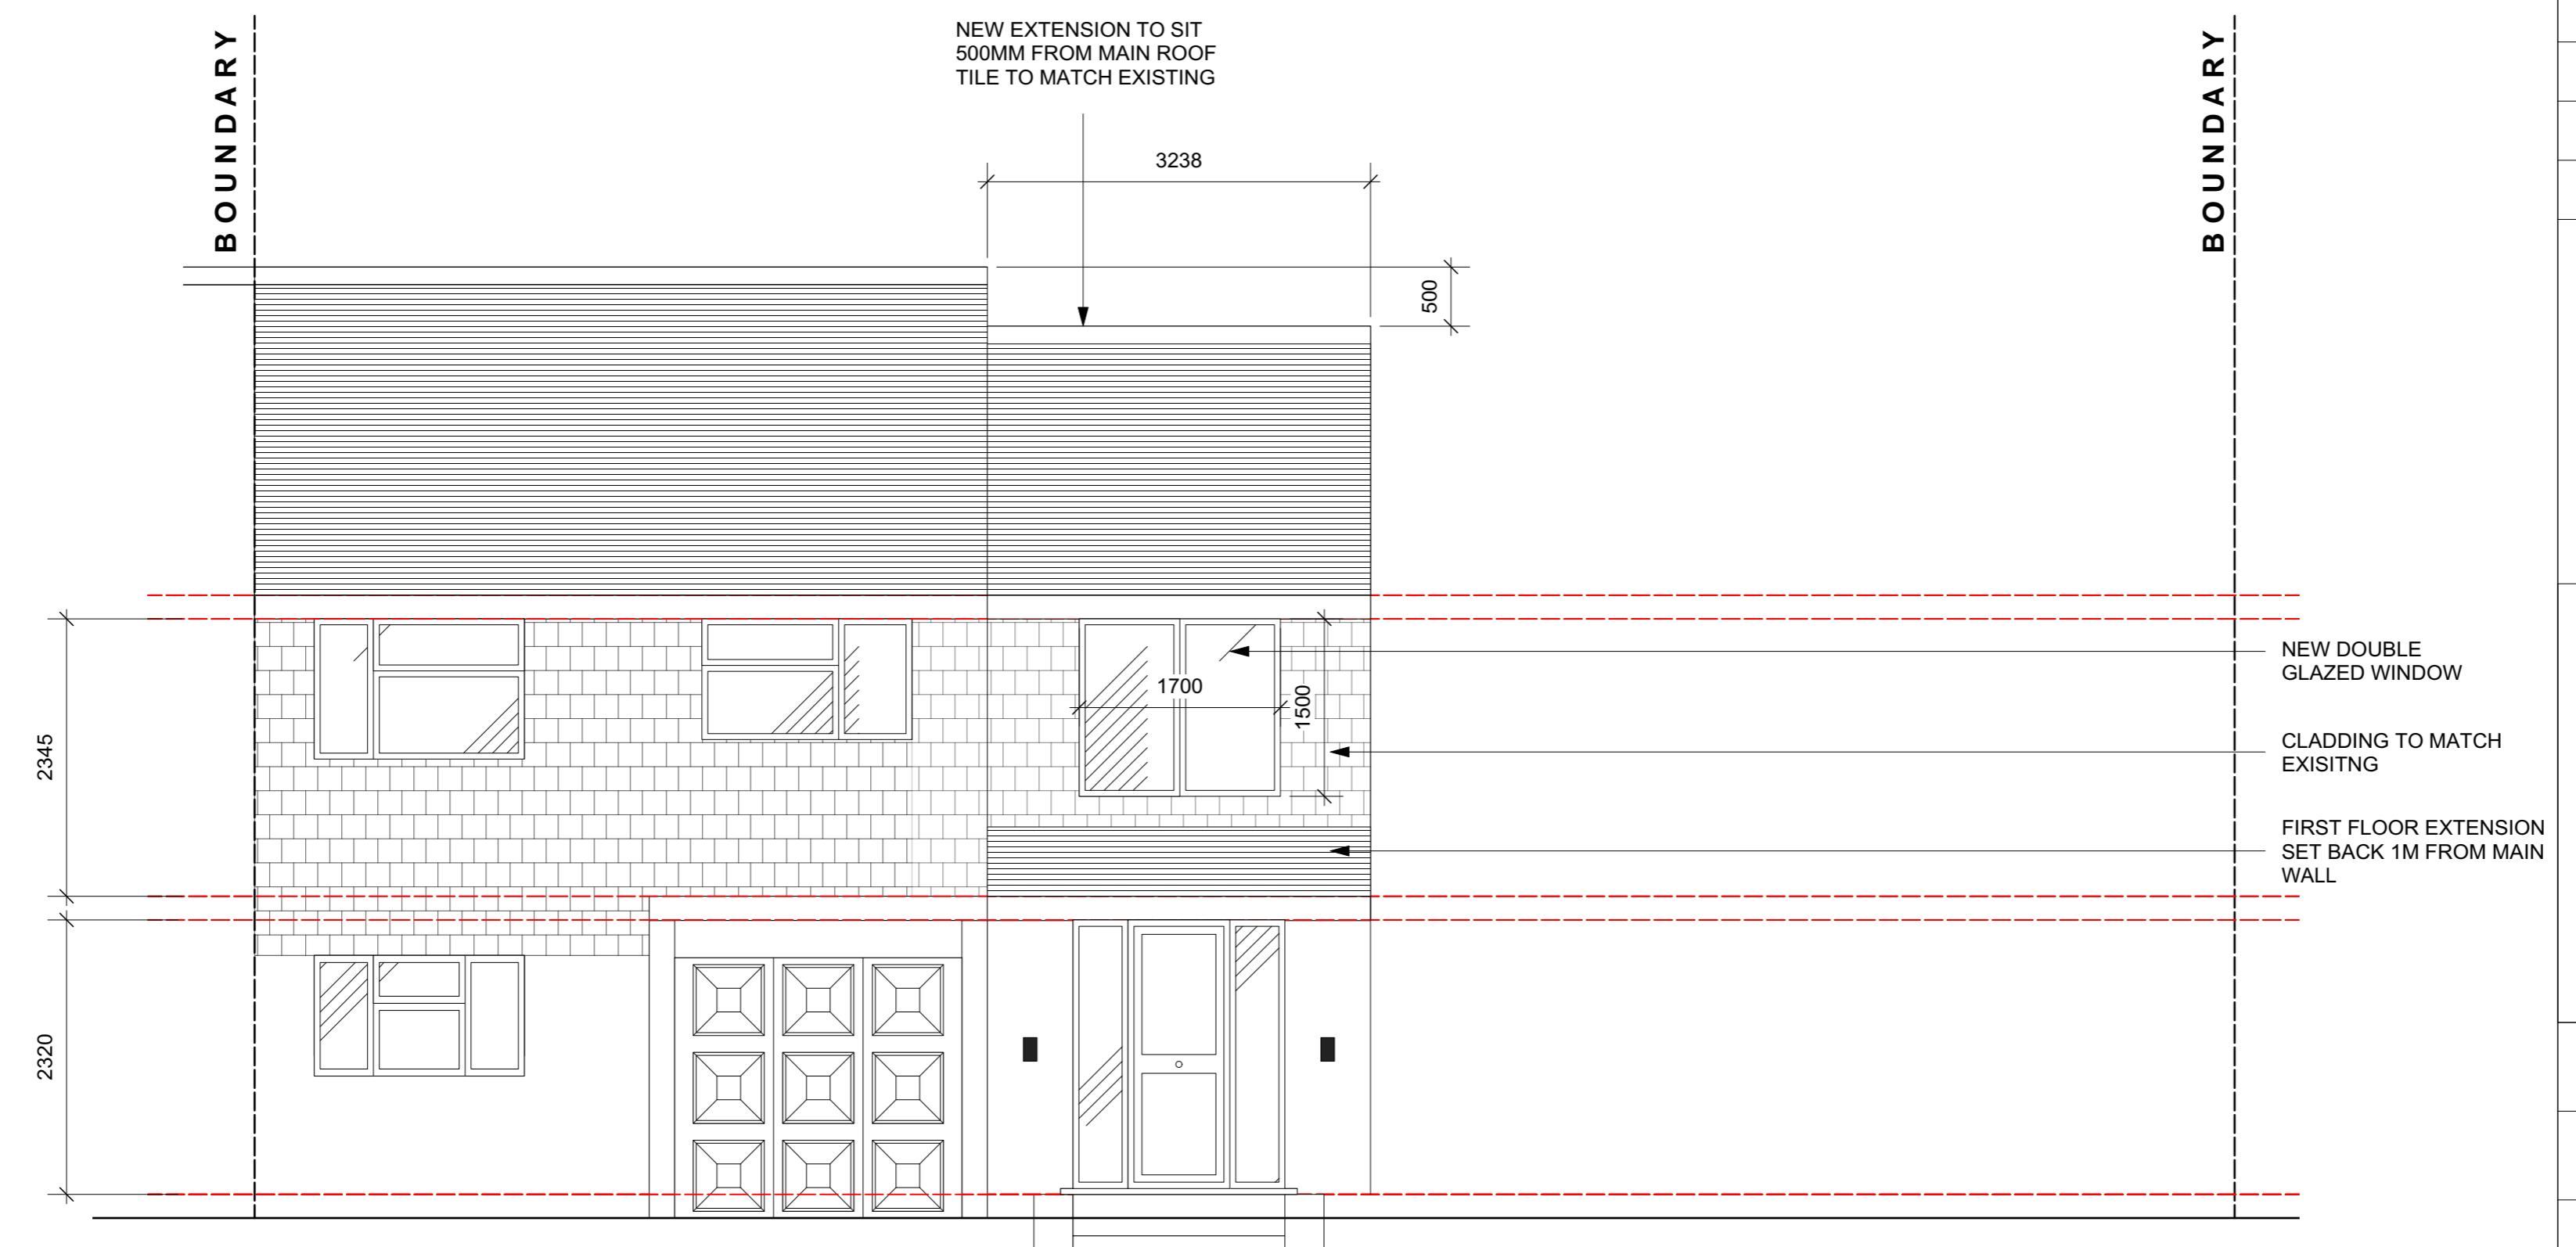

1 PROPOSED FRONT ELEVATION
Scale: 1:50

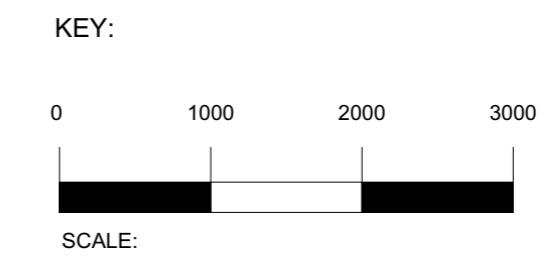


REV	DESCRIPTION	BY	DATE
DRAWING STATUS			
	FOR DISCUSSION		
	FOR COSTING ONLY		
	FOR DESIGN INTENT ONLY		
NOTES:			
ALL EXTERNAL WINDOWS AND DOORS TO BE DOUBLE GLAZED SPEC AND FINISH TBC			
UNDER FLOOR HEATING TO BE INSTALLED WITHIN NEW EXTENSION			
SMOKE DETECTORS TO BE INSTALLED WITHIN ENTIRE GROUND FLOOR			
NEXT CHAPTER			
LONDON, TW7 4LN			
T +44 (0) 798 487 2957			
WWW.NEXTCHAPTERDESIGN.CO.UK			
CLIENT MR & MRS DOSANJH			
PROJECT 138 FAIRWAY AVENUE UB7 7AP			
DESCRIPTION PROPOSED FRONT ELEVATION			
SCALE 1.50 DRAWN BY RJ DATE 01.01.23			
DRAWING NO. 100_08 REVISION X			
NOTE: DRAWINGS ARE FOR PLANNING PERMISSION ONLY			
CONTRACTOR TO ENSURE ALL MATERIALS USED AND ELECTRICAL WORK COMPLIES WITH LOCAL AUTHORITY REGULATIONS.			
STRUCTURAL ENGINEER MUST BE EMPLOYED WHERE APPLICABLE.			
DO NOT SCALE OFF DRAWING. ALL DIMENSIONS TO BE VERIFIED ON SITE. ALL WORKS ARE TO COMPLY WITH CURRENT BUILDING REGULATIONS.			
THIS DRAWING IS THE COPYRIGHT OF NEXT CHAPTER DESIGN. THIS DRAWING CANNOT BE COPIED, REPRODUCED, RETAINED OR DISCLOSED TO ANY UNAUTHORISED PERSON.			

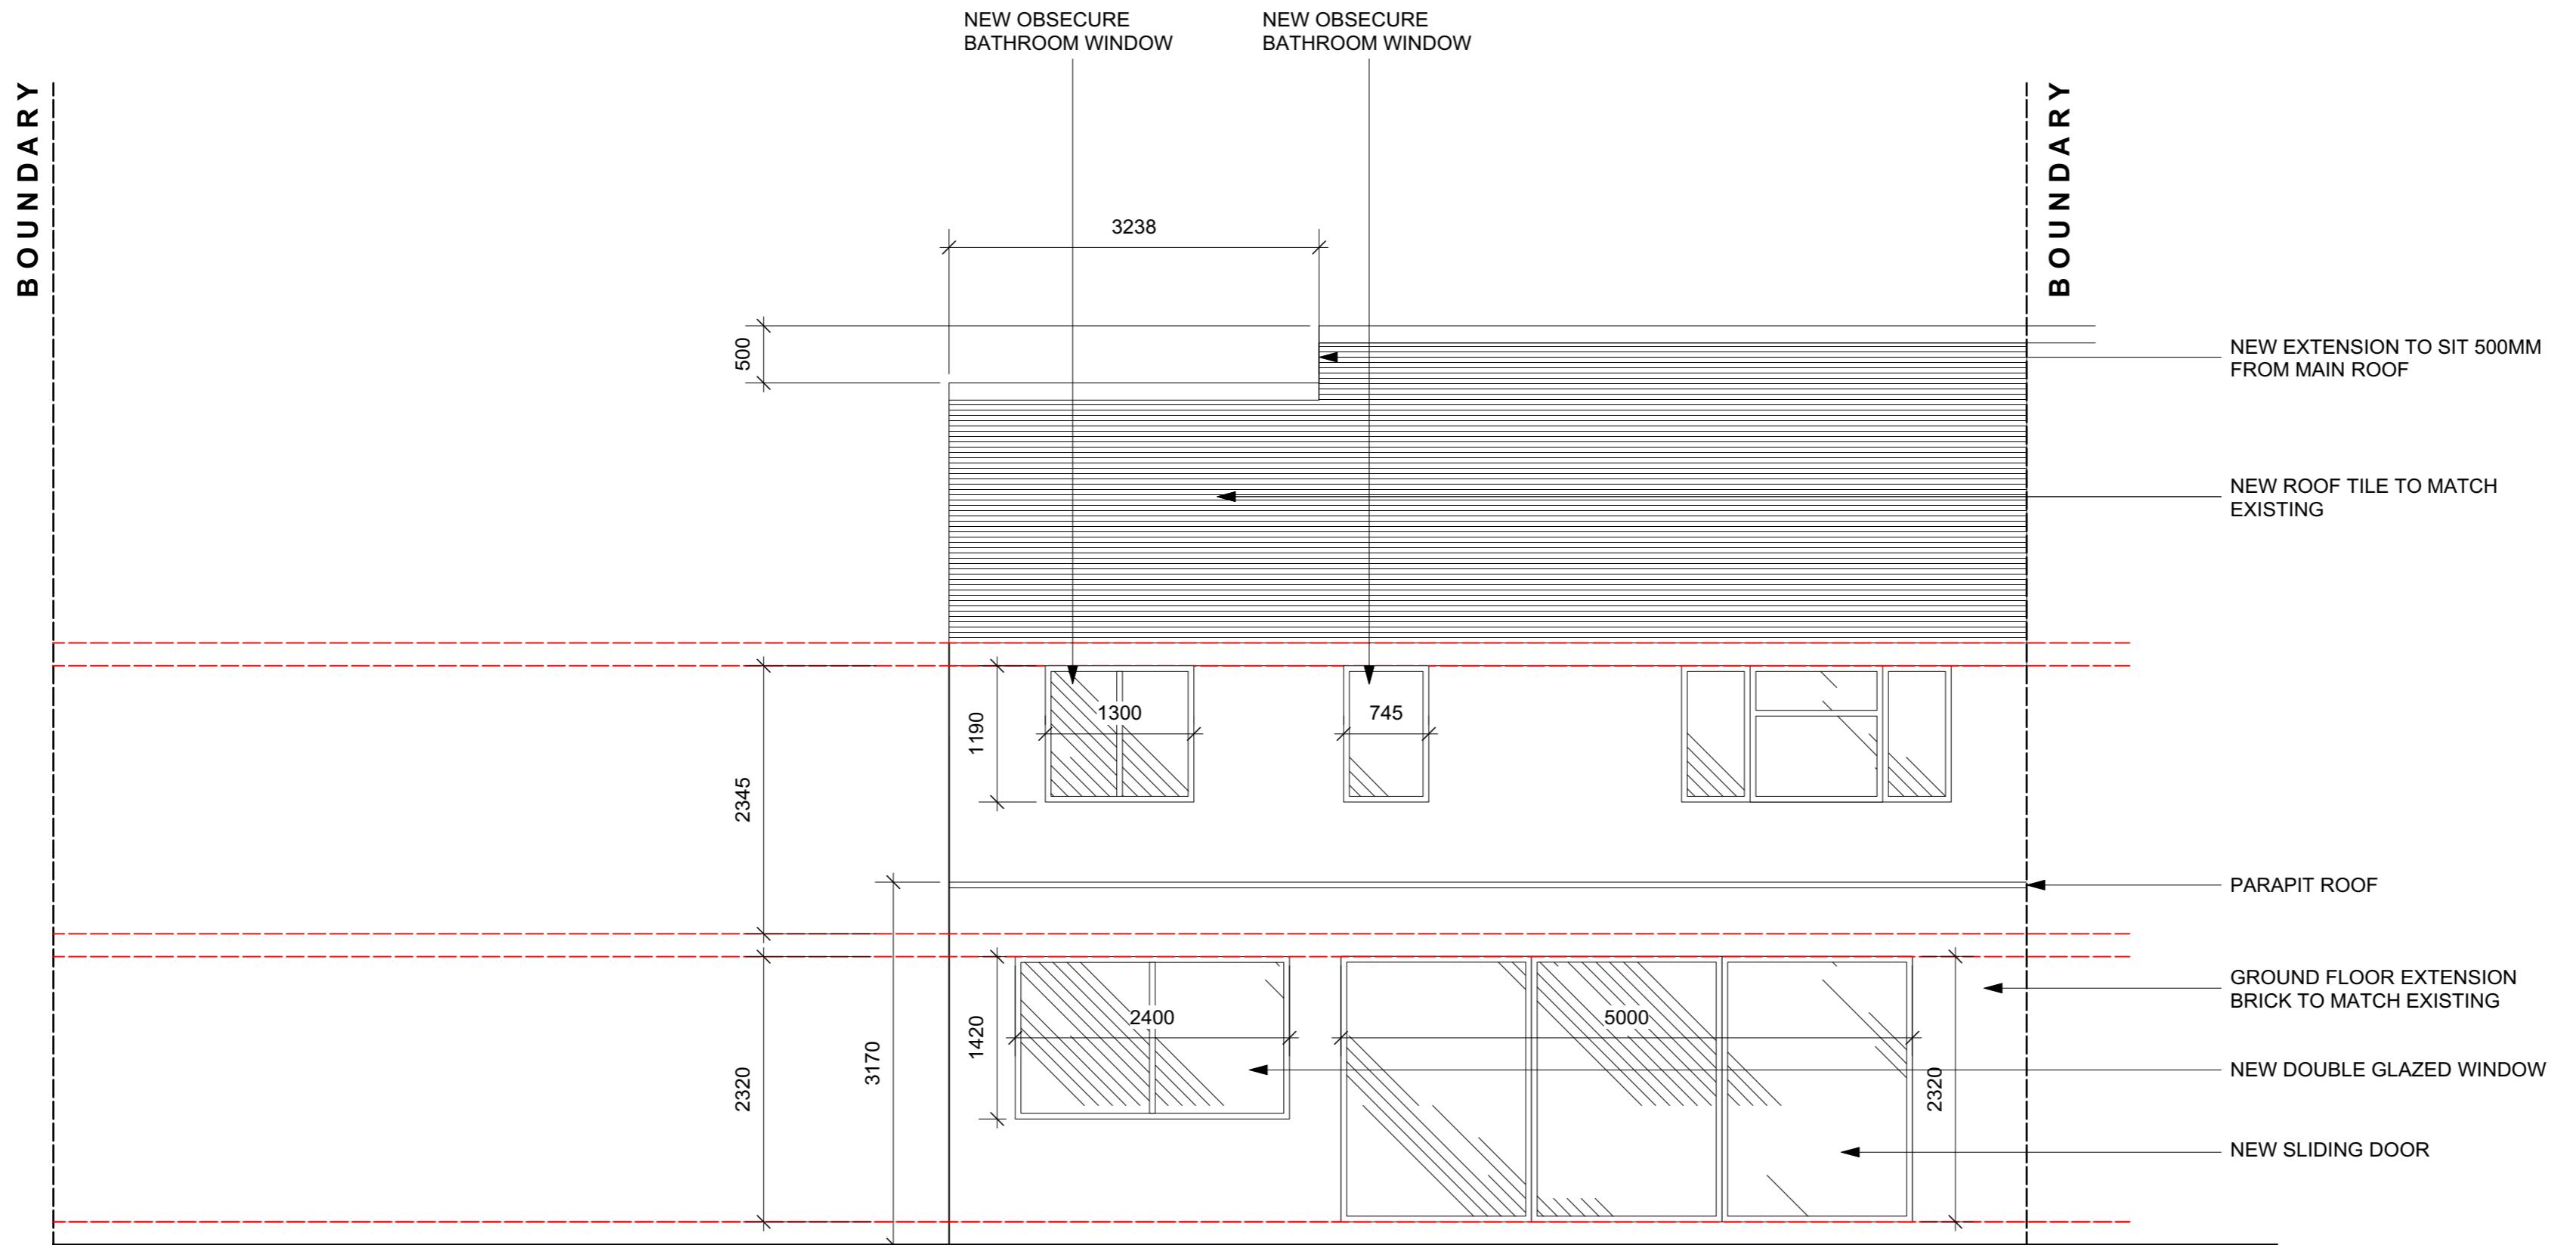

REV	DESCRIPTION	BY	DATE
DRAWING STATUS			
	FOR DISCUSSION		
	FOR COSTING ONLY		
	FOR DESIGN INTENT ONLY		
NOTES:			
ALL EXTERNAL WINDOWS AND DOORS TO BE DOUBLE GLAZED SPEC AND FINISH TBC			
UNDER FLOOR HEATING TO BE INSTALLED WITHIN NEW EXTENSION			
SMOKE DETECTORS TO BE INSTALLED WITHIN ENTIRE GROUND FLOOR			
NEXT CHAPTER			
LONDON, TW7 4LN			
T +44 (0) 798 487 2957			
WWW.NEXTCHAPTERDESIGN.CO.UK			
CLIENT MR & MRS DOSANJH			
PROJECT 138 FAIRWAY AVENUE UB7 7AP			
DESCRIPTION PROPOSED REAR ELEVATION			
SCALE 1.50 DRAWN BY RJ DATE 01.01.23			
DRAWING NO. 100_09 REVISION X			
NOTE: DRAWINGS ARE FOR PLANNING PERMISSION ONLY			
CONTRACTOR TO ENSURE ALL MATERIALS USED AND ELECTRICAL WORK COMPLIES WITH LOCAL AUTHORITY REGULATIONS.			
STRUCTURAL ENGINEER MUST BE EMPLOYED WHERE APPLICABLE.			
DO NOT SCALE OFF DRAWING. ALL DIMENSIONS TO BE VERIFIED ON SITE. ALL WORKS ARE TO COMPLY WITH CURRENT BUILDING REGULATIONS.			
THIS DRAWING IS THE COPYRIGHT OF NEXT CHAPTER DESIGN. THIS DRAWING CANNOT BE COPIED, REPRODUCED, RETAINED OR DISCLOSED TO ANY UNAUTHORISED PERSON.			

A2

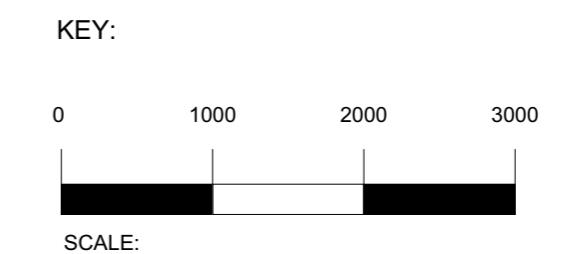

REV	DESCRIPTION	BY	DATE
DRAWING STATUS			
	FOR DISCUSSION		
	FOR COSTING ONLY		
	FOR DESIGN INTENT ONLY		

NOTES:
ALL EXTERNAL WINDOWS AND DOORS TO BE DOUBLE GLAZED SPEC AND FINISH TBC
UNDER FLOOR HEATING TO BE INSTALLED WITHIN NEW EXTENSION
SMOKE DETECTORS TO BE INSTALLED WITHIN ENTIRE GROUND FLOOR

NEXT CHAPTER

LONDON, TW7 4LN
T +44 (0) 798 487 2957
WWW.NEXTCHAPTERDESIGN.CO.UK



CLIENT
MR & MRS DOSANJH
PROJECT
138 FAIRWAY AVENUE UB7 7AP


DESCRIPTION
PROPOSED RIGHT SIDE ELEVATION

SCALE DRAWN BY DATE
1.50 RJ 01.01.23

DRAWING NO. REVISION
100_10 X


NOTE:
DRAWINGS ARE FOR PLANNING PERMISSION ONLY
CONTRACTOR TO ENSURE ALL MATERIALS USED AND ELECTRICAL WORK COMPLIES WITH LOCAL AUTHORITY REGULATIONS.
STRUCTURAL ENGINEER MUST BE EMPLOYED WHERE APPLICABLE.
DO NOT SCALE OFF DRAWING. ALL DIMENSIONS TO BE VERIFIED ON SITE. ALL WORKS ARE TO COMPLY WITH CURRENT BUILDING REGULATIONS.
THIS DRAWING IS THE COPYRIGHT OF NEXT CHAPTER DESIGN. THIS DRAWING CANNOT BE COPIED, REPRODUCED, RETAINED OR DISCLOSED TO ANY UNAUTHORISED PERSON.

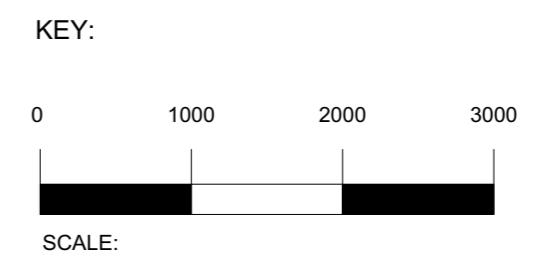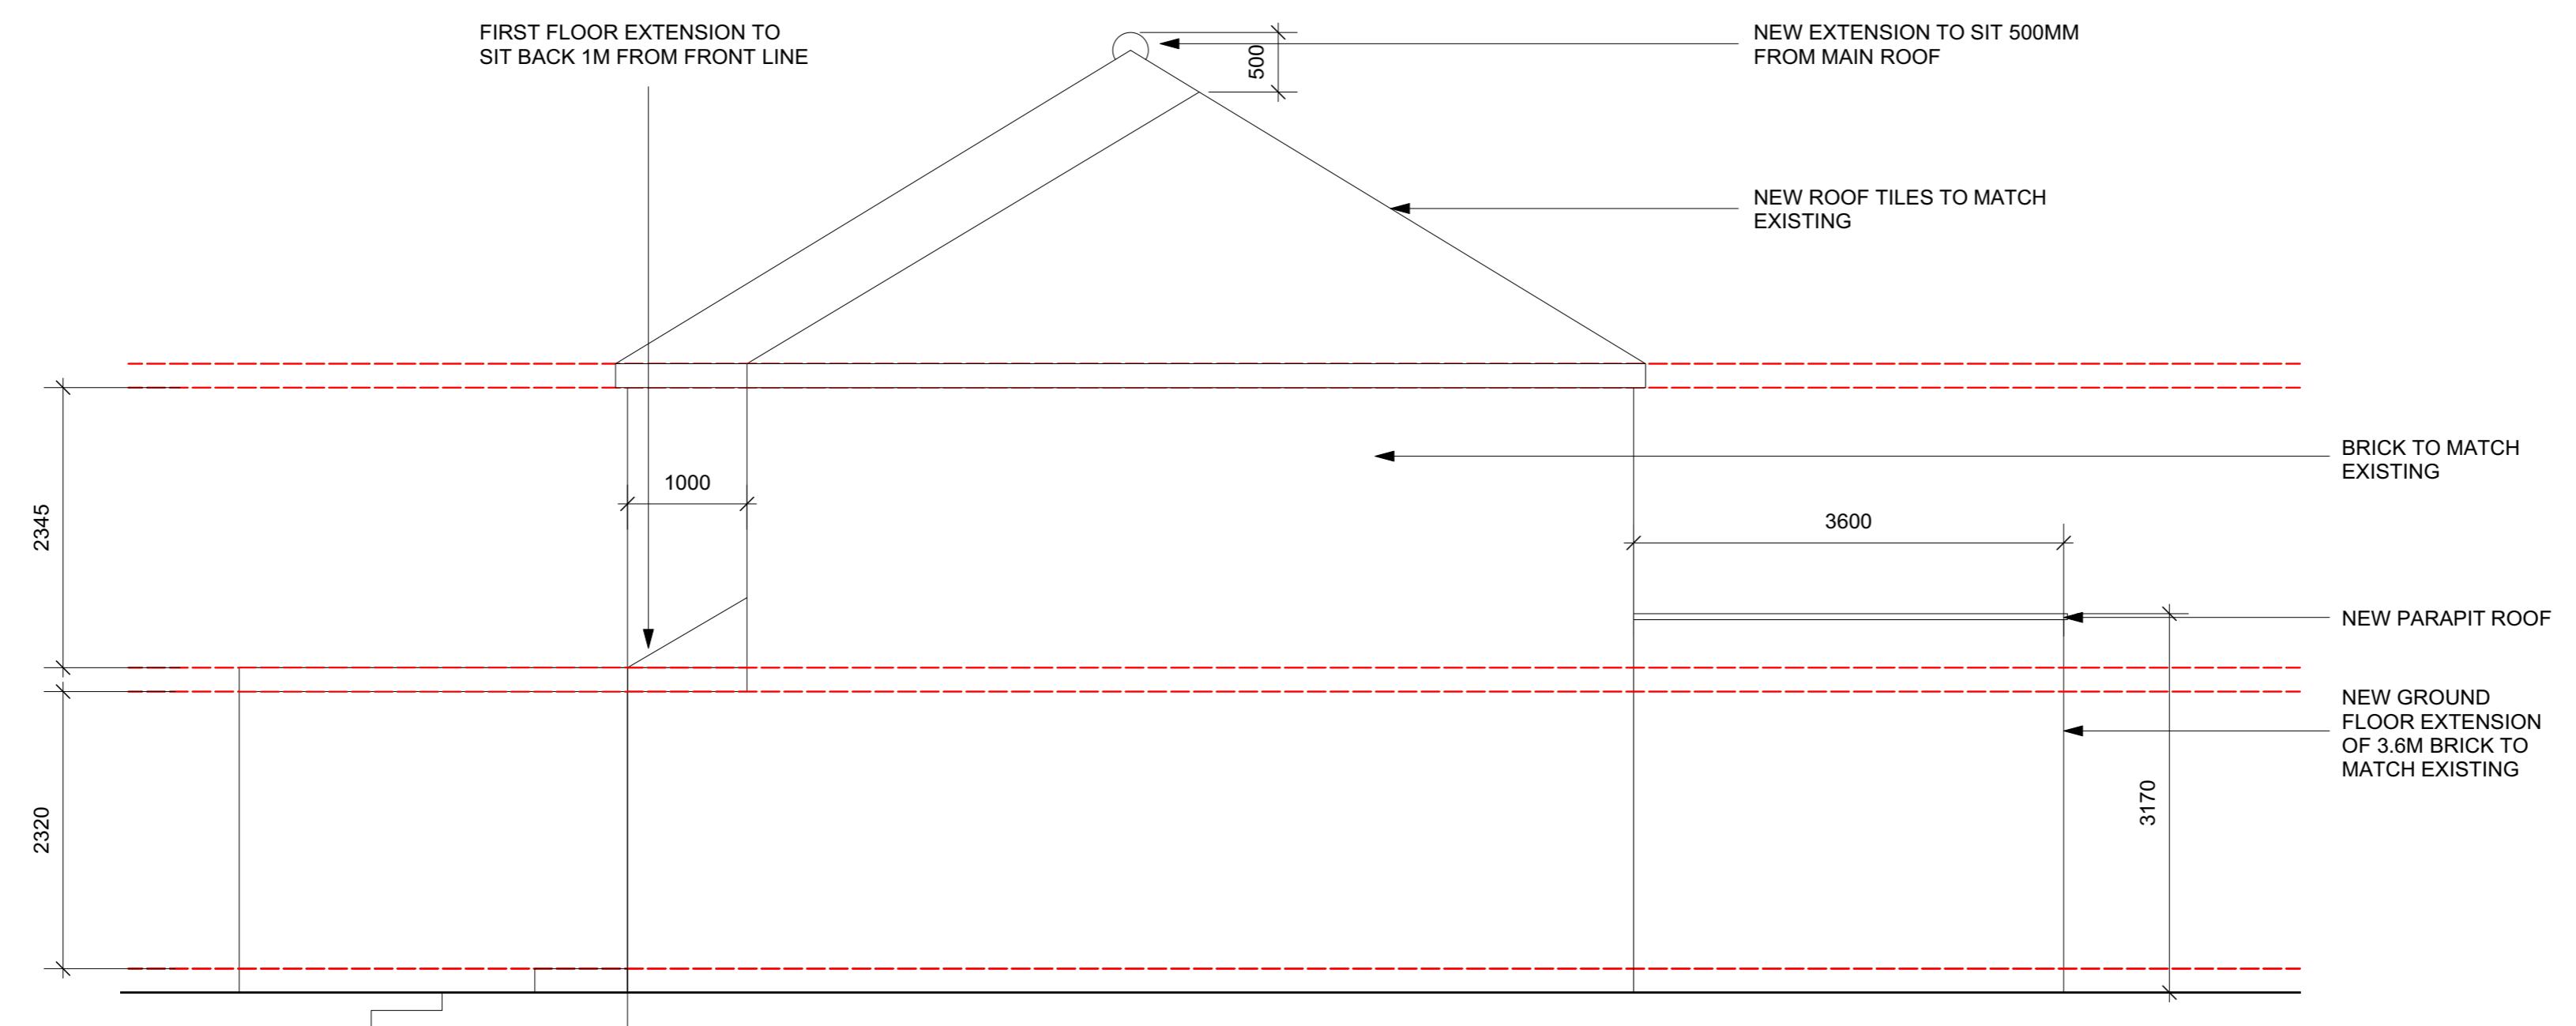

 


1 EXISTING ROOF PLAN
Scale: 1:50

KEY:

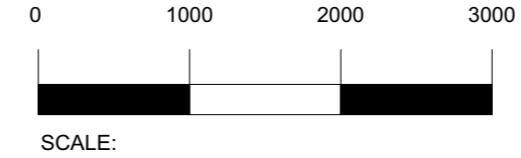

BOUNDRY BOUNDARY BOUNDARY

REV	DESCRIPTION	BY	DATE
DRAWING STATUS			
	FOR DISCUSSION		
	FOR COSTING ONLY		
	FOR DESIGN INTENT ONLY		
NOTES:			
ALL EXTERNAL WINDOWS AND DOORS TO BE DOUBLE GLAZED SPEC AND FINSH TBC			
UNDER FLOOR HEATING TO BE INSTALLED WITHIN NEW EXTENSION			
SMOKE DETECTORS TO BE INSTALLED WITHIN ENTIRE GROUND FLOOR			
NEXT CHAPTER			
LONDON, TW7 4LN			
T +44 (0) 798 487 2957			
WWW.NEXTCHAPTERDESIGN.CO.UK			
CLIENT MR & MRS DOSANJH			
PROJECT 138 FAIRWAY AVENUE UB7 7AP			
DESCRIPTION EXISTING ROOF PLAN			
A2			
SCALE	DRAWN BY	DATE	
1:50	RJ	01.01.23	
DRAWING NO.	REVISION		
100_11	X		
NOTE: DRAWINGS ARE FOR PLANNING PERMISSION ONLY			
CONTRACTOR TO ENSURE ALL MATERIALS USED AND ELECTRICAL WORK COMPLIES WITH LOCAL AUTHORITY REGULATIONS.			
STRUCTURAL ENGINEER MUST BE EMPLOYED WHERE APPLICABLE.			
DO NOT SCALE OFF DRAWING. ALL DIMENSIONS TO BE VERIFIED ON SITE. ALL WORKS ARE TO COMPLY WITH CURRENT BUILDING REGULATIONS.			
THIS DRAWING IS THE COPYRIGHT OF NEXT CHAPTER DESIGN. THIS DRAWING CANNOT BE COPIED, REPRODUCED, RETAINED OR DISCLOSED TO ANY UNAUTHORISED PERSON.			

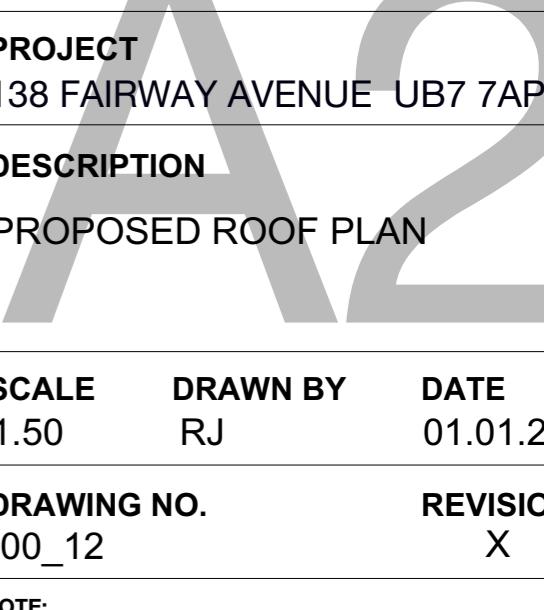REV	DESCRIPTION	BY	DATE			
DRAWING STATUS						
FOR DISCUSSION						
FOR COSTING ONLY						
FOR DESIGN INTENT ONLY						
NOTES:						
ALL EXTERNAL WINDOWS AND DOORS TO BE DOUBLE GLAZED SPEC AND FINSIH TBC						
UNDER FLOOR HEATING TO BE INSTALLED WITHIN NEW EXTENSION						
SMOKE DETECTORS TO BE INSTALLED WITHIN ENTIRE GROUND FLOOR						
 <h1>NEXT CHAPTER</h1> <p>LONDON, TW7 4LN T +44 (0) 798 487 2957 WWW.NEXTCHAPTERDESIGN.CO.UK</p>						
CLIENT MR & MRS DOSANJH						
PROJECT 138 FAIRWAY AVENUE UB7 7AP						
DESCRIPTION PROPOSED ROOF PLAN						
SCALE	DRAWN BY	DATE				
1.50	RJ	01.01.23				
DRAWING NO.	REVISION					
100_12	X					
NOTE: DRAWINGS ARE FOR PLANNING PERMISSION ONLY						
CONTRACTOR TO ENSURE ALL MATERIALS USED AND ELECTRICAL WORK COMPLIES WITH LOCAL AUTHORITY REGULATIONS.						
STRUCTURAL ENGINEER MUST BE EMPLOYED WHERE APPLICABLE.						
DO NOT SCALE OFF DRAWING. ALL DIMENSIONS TO BE VERIFIED ON SITE. ALL WORKS ARE TO COMPLY WITH CURRENT BUILDING REGULATIONS						
THIS DRAWING IS THE COPYRIGHT OF NEXT CHAPTER DESIGN. THIS DRAWING CANNOT BE COPIED, REPRODUCED, RETAINED OR DISCLOSED TO ANY UNAUTHORISED PERSON.						

B O I N D A P Y

BOILINGSPRING

ROOF PLAN

1

FLAT ROOF

FLAT ROOF

1

BUNDARI

1

KEY:

0 1000 2000 3000

SCALI

NEXT CHAPTER

LONDON, TW7 4LN
T +44 (0) 798 487 2957
WWW.NEXTCHAPTERDESIGN.CO.UK

CLIENT MR & MRS DOSANJH

PROJECT 138 FAIRWAY AVENUE UB7 7AP

DESCRIPTION

PROPOSED ROOF PLAN

SCALE DRAWN BY DATE
1.50 RJ 01.01.23

DRAWING NO.
100_12

NOTE:
DRAWINGS ARE FOR PLANNING PERMISSION ONLY

CONTRACTOR TO ENSURE ALL MATERIALS USED AND
ELECTRICAL WORK COMPLIES WITH LOCAL
AUTHORITY REGULATIONS.

STRUCTURAL ENGINEER MUST BE EMPLOYED.

WHERE APPLICABLE.

DO NOT SCALE OFF DRAWING. ALL DIMENSIONS

TO BE VERIFIED ON SITE. ALL WORKS ARE TO COMPLY WITH
CURRENT BUILDING REGULATIONS

THIS DRAWING IS THE COPYRIGHT OF NEXT CHAPTER DESIGN.
THIS DRAWING CANNOT BE COPIED, REPRODUCED, RETAINED
OR DISCLOSED TO ANY UNAUTHORISED PERSON.