


BOUNDARY

BOUNDARY

BOUNDARY

REV	DESCRIPTION	BY	DATE
<b>DRAWING STATUS</b>			
FOR DISCUSSION			
FOR COSTING ONLY			
FOR DESIGN INTENT ONLY			
<b>NOTES:</b>			
ALL EXTERNAL WINDOWS AND DOORS TO BE DOUBLE GLAZED <b>SPEC AND FINISH TBC</b>			
UNDER FLOOR HEATING TO BE INSTALLED WITHIN NEW EXTENSION			
<b>SMOKE DETECTORS TO BE INSTALLED WITHIN ENTIRE GROUND FLOOR</b>			
<b>NEXT CHAPTER</b>			
LONDON, TW7 4LN			
T +44 (0) 798 487 2957			
WWW.NEXTCHAPTERDESIGN.CO.UK			
<b>CLIENT</b> MR & MRS DOSANJH			
<b>PROJECT</b> 138 FAIRWAY AVENUE UB7 7AP			
<b>DESCRIPTION</b> EXISTING GROUND FLOOR PLAN			
<b>SCALE</b> 1.50 <b>DRAWN BY</b> RJ <b>DATE</b> 01.01.23			
<b>DRAWING NO.</b> 100_06 <b>REVISION</b> X			
<b>NOTE:</b> DRAWINGS ARE FOR PLANNING PERMISSION ONLY			
CONTRACTOR TO ENSURE ALL MATERIALS USED AND ELECTRICAL WORK COMPLIES WITH LOCAL AUTHORITY REGULATIONS.			
STRUCTURAL ENGINEER MUST BE EMPLOYED WHERE APPLICABLE.			
DO NOT SCALE OFF DRAWING. ALL DIMENSIONS TO BE VERIFIED ON SITE. ALL WORKS ARE TO COMPLY WITH CURRENT BUILDING REGULATIONS.			
THIS DRAWING IS THE COPYRIGHT OF NEXT CHAPTER DESIGN. THIS DRAWING CANNOT BE COPIED, REPRODUCED, RETAINED OR DISCLOSED TO ANY UNAUTHORISED PERSON.			

A2

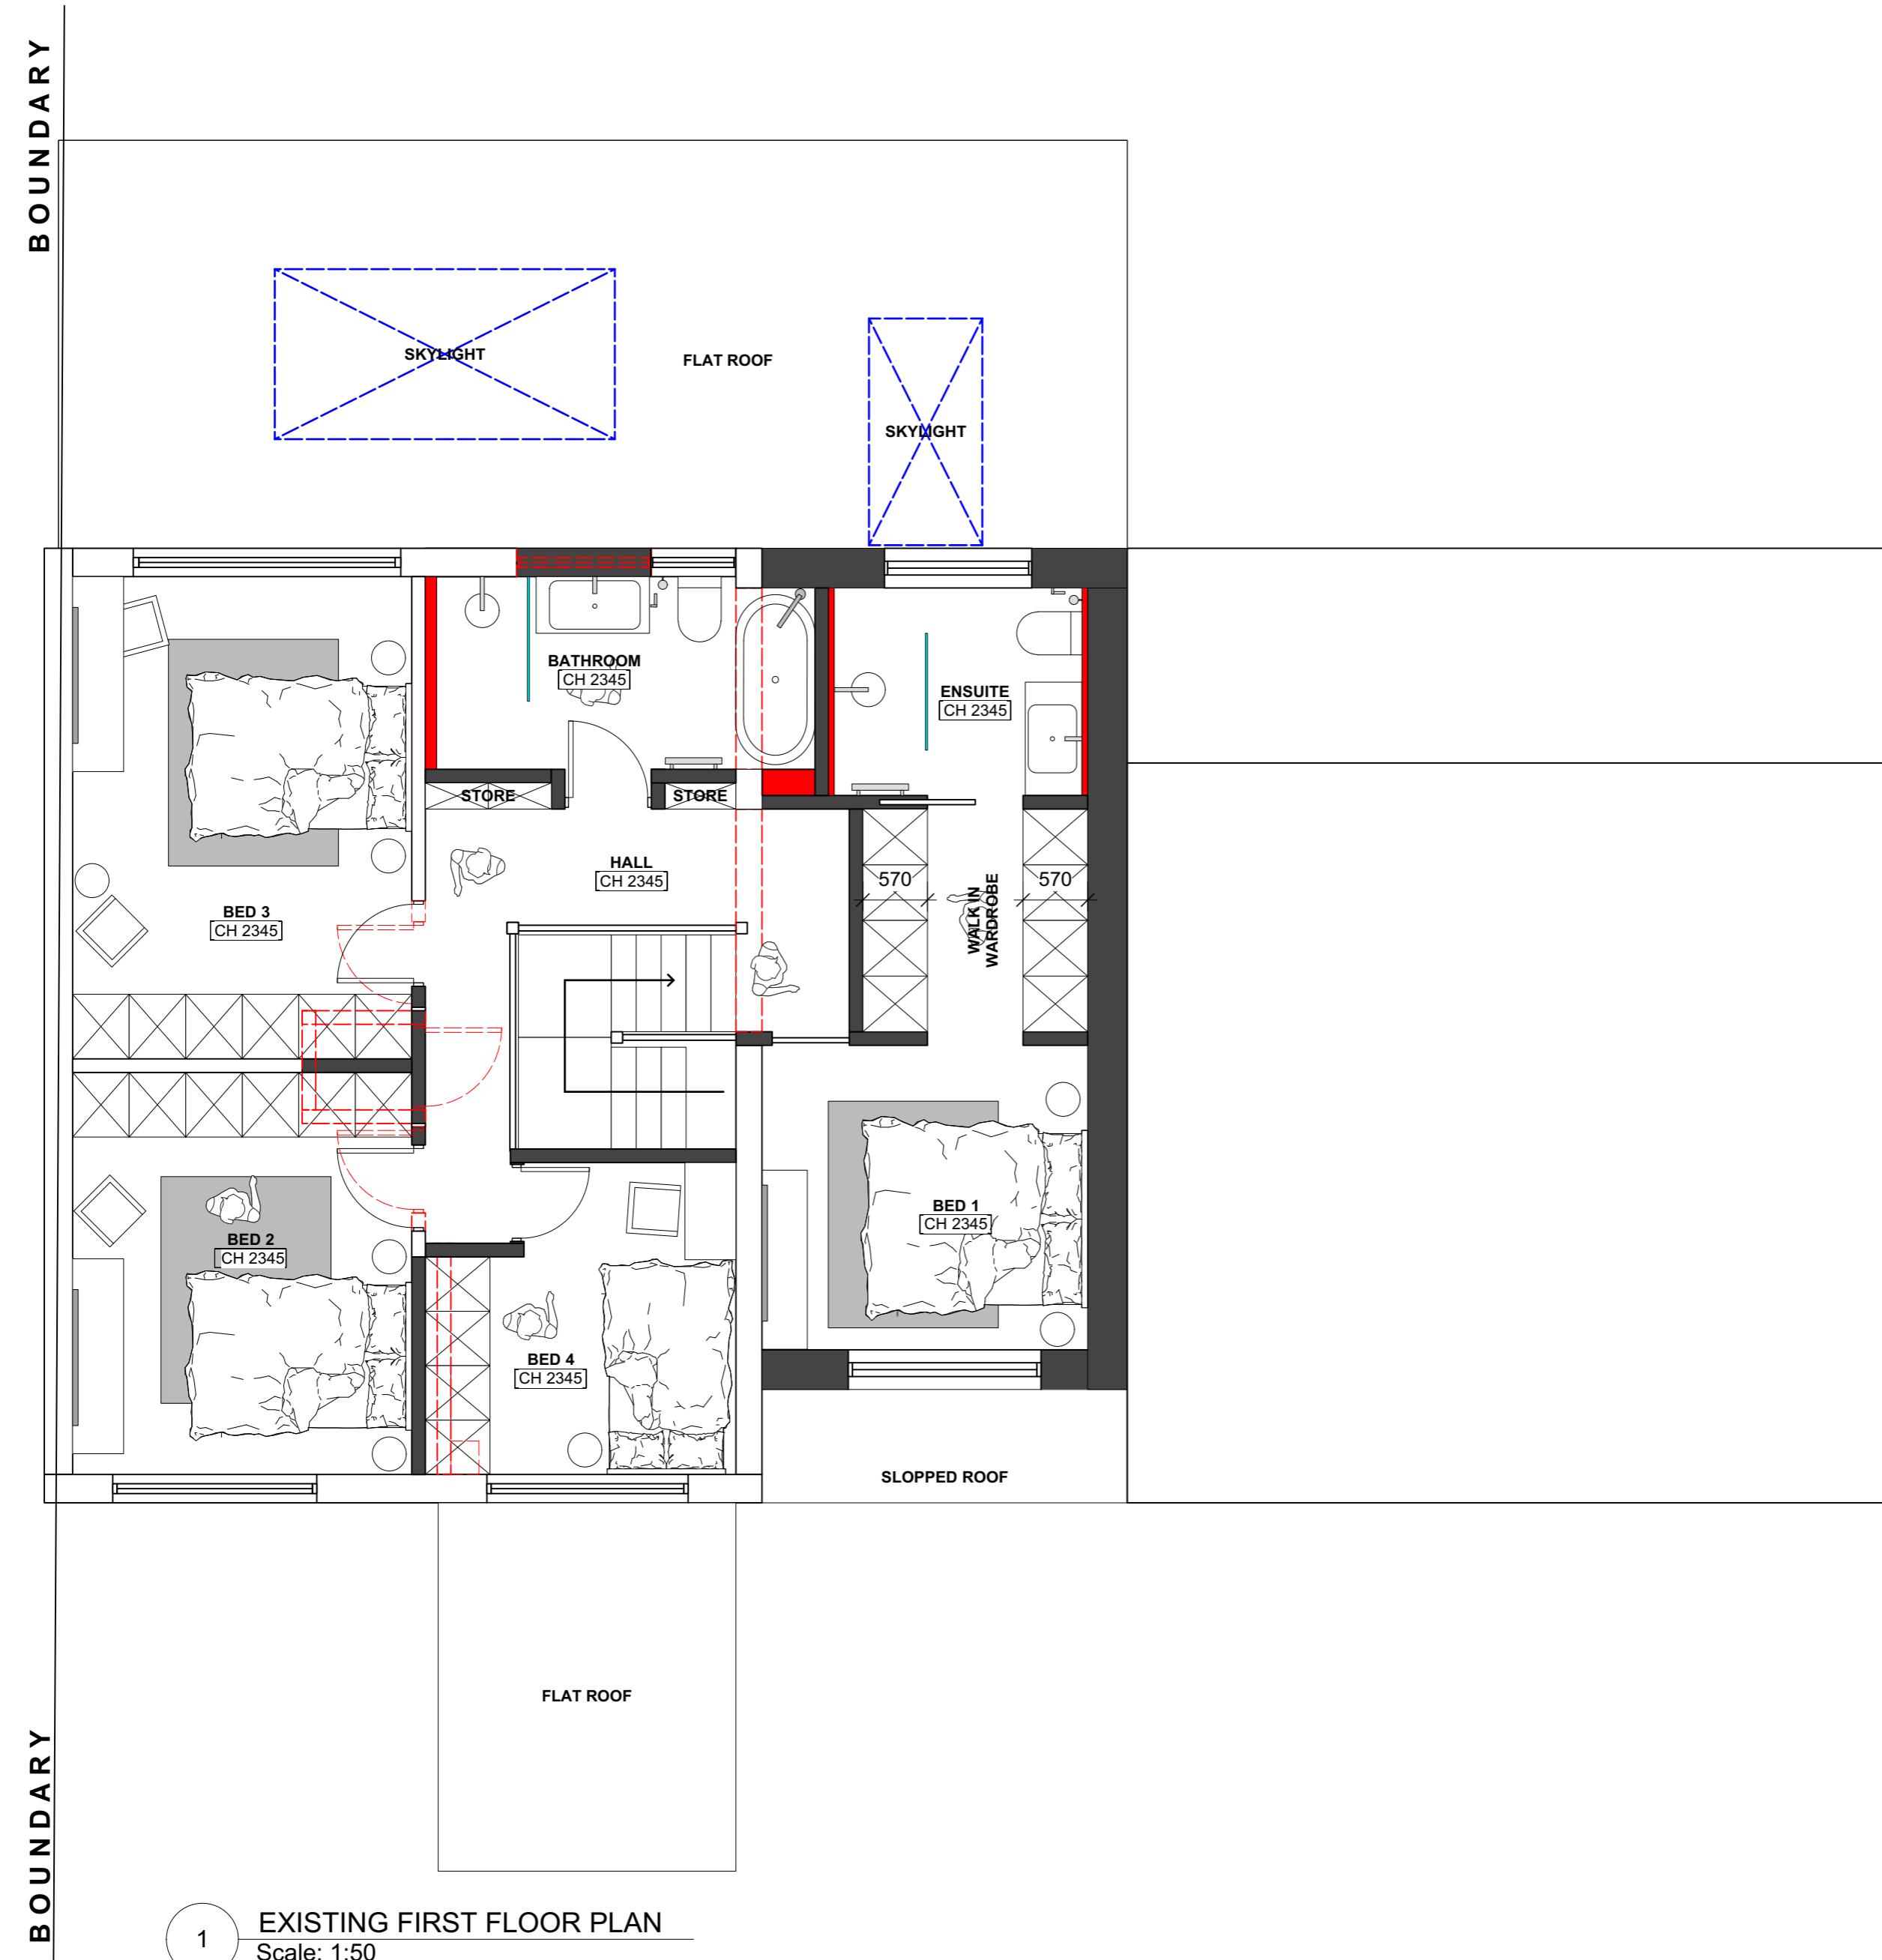

BOUNDRY

BOUNDRY

BOUNDRY

REV	DESCRIPTION	BY	DATE
<b>DRAWING STATUS</b>			
	FOR DISCUSSION		
	FOR COSTING ONLY		
	FOR DESIGN INTENT ONLY		
<b>NOTES:</b>			
ALL EXTERNAL WINDOWS AND DOORS TO BE DOUBLE GLAZED <b>SPEC AND FINISH TBC</b>			
UNDER FLOOR HEATING TO BE INSTALLED WITHIN NEW EXTENSION			
<b>SMOKE DETECTORS TO BE INSTALLED WITHIN ENTIRE GROUND FLOOR</b>			
<b>NEXT CHAPTER</b>			
LONDON, TW7 4LN			
T +44 (0) 798 487 2957			
WWW.NEXTCHAPTERDESIGN.CO.UK			
<b>CLIENT</b> MR & MRS DOSANJH			
<b>PROJECT</b> 138 FAIRWAY AVENUE UB7 7AP			
<b>DESCRIPTION</b> EXISTING FIRST FLOOR PLAN			
<b>A2</b>			
SCALE	DRAWN BY	DATE	
1:50	RJ	01.01.23	
DRAWING NO.	REVISION		
100_07	X		
<b>NOTE:</b> DRAWINGS ARE FOR PLANNING PERMISSION ONLY			
CONTRACTOR TO ENSURE ALL MATERIALS USED AND ELECTRICAL WORK COMPLIES WITH LOCAL AUTHORITY REGULATIONS.			
STRUCTURAL ENGINEER MUST BE EMPLOYED WHERE APPLICABLE.			
DO NOT SCALE OFF DRAWING. ALL DIMENSIONS TO BE VERIFIED ON SITE. ALL WORKS ARE TO COMPLY WITH CURRENT BUILDING REGULATIONS.			
THIS DRAWING IS THE COPYRIGHT OF NEXT CHAPTER DESIGN. THIS DRAWING CANNOT BE COPIED, REPRODUCED, RETAINED OR DISCLOSED TO ANY UNAUTHORISED PERSON.			