



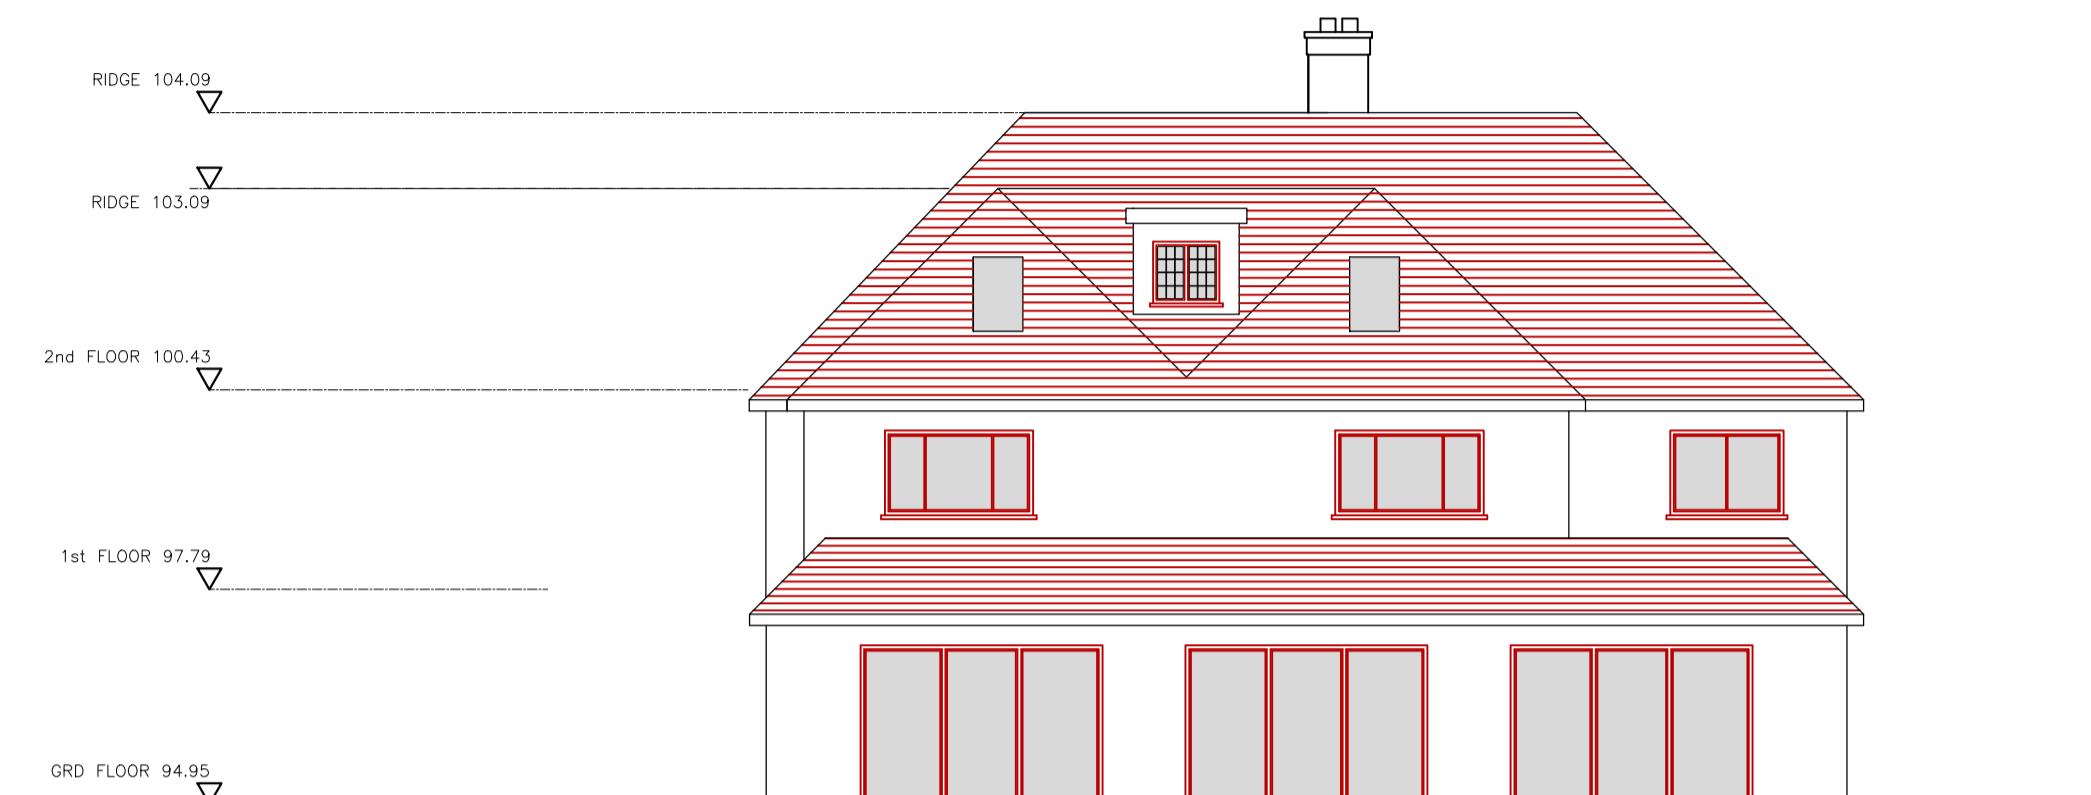


1 PROPOSED WEST ELEVATION
6061 PL 201



2 PROPOSED EAST ELEVATION
6061 PL 201

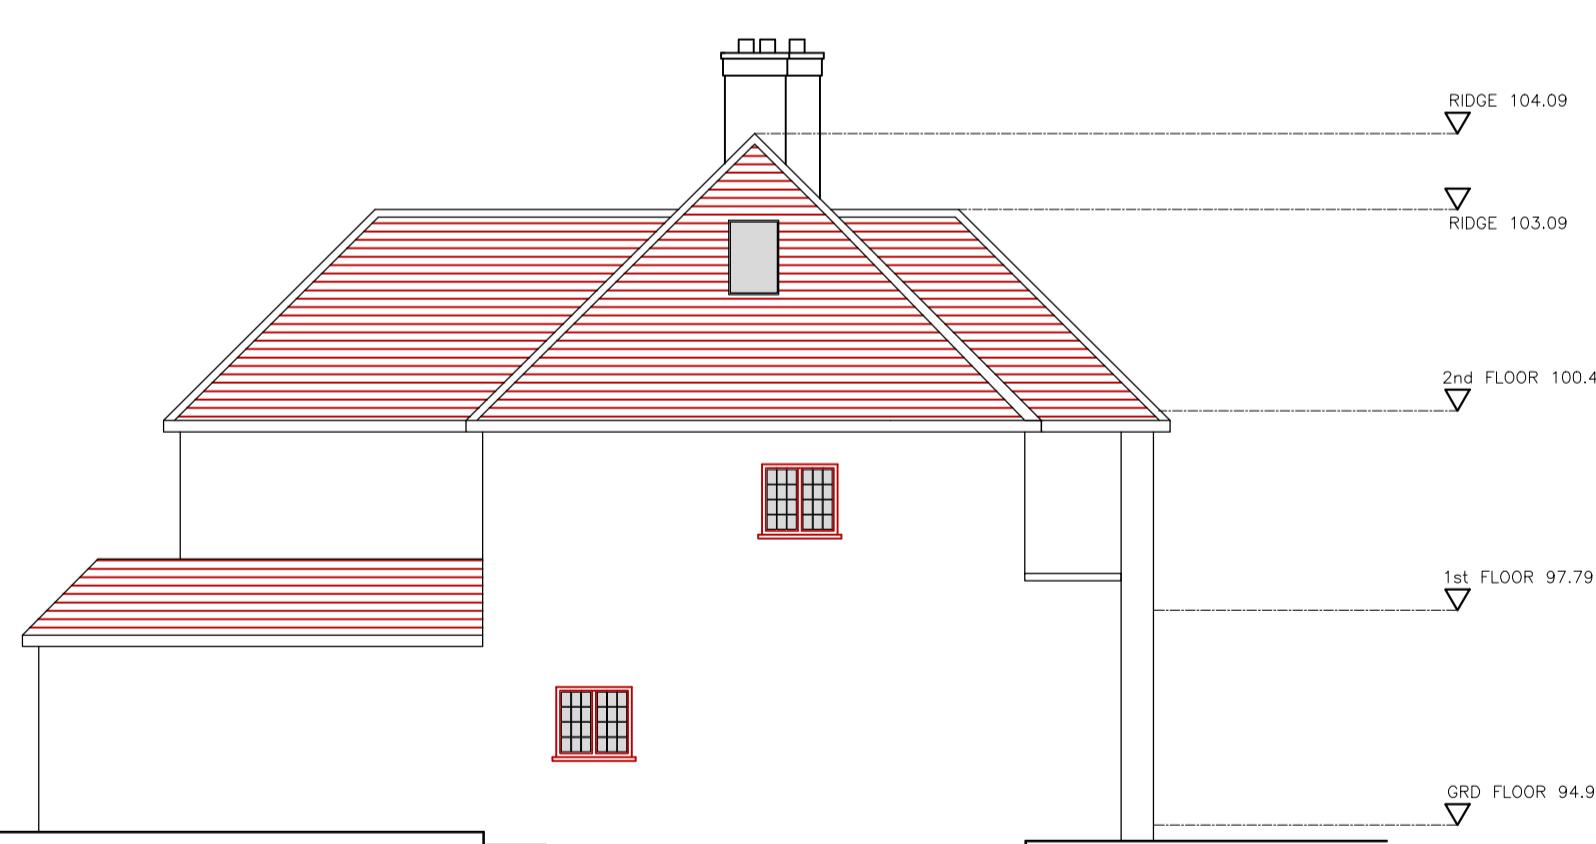

3 PROPOSED NORTH ELEVATION
6061 PL 201

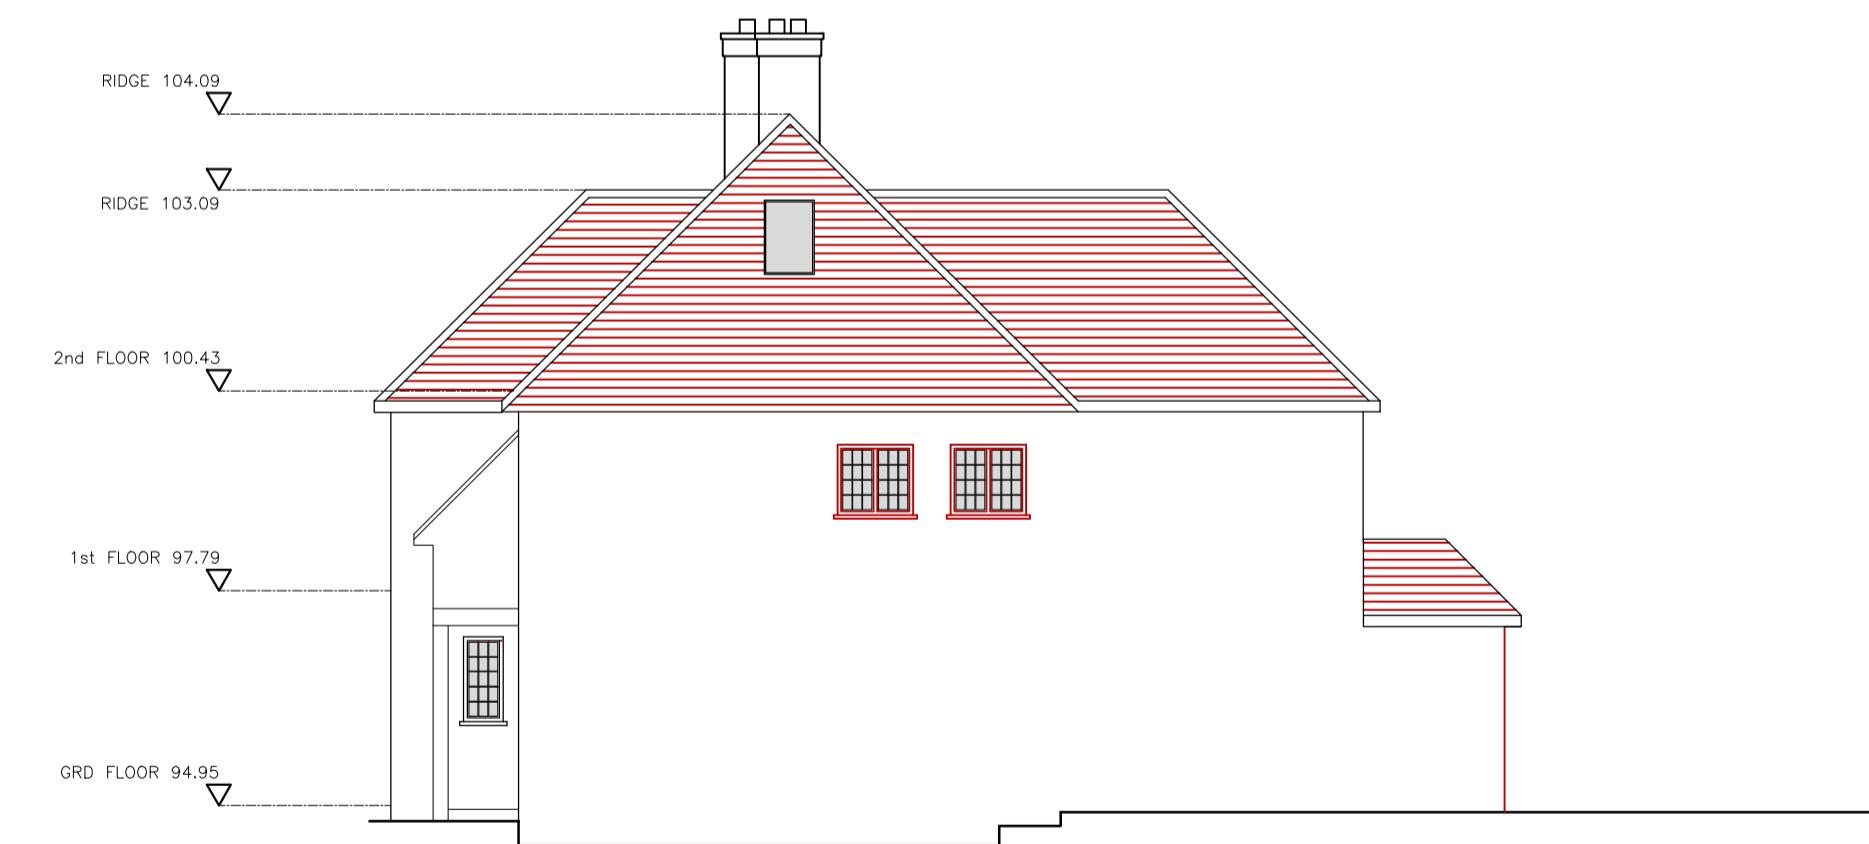

4 PROPOSED SOUTH ELEVATION
6061 PL 201

All dimensions and levels to be checked on site by contractor prior to preparation of shop drawings and commencement of work on site.

This drawing and the copyrights and patents therein are the property of the Architect and may not be used or reproduced without consent.

This drawing is to be read in conjunction with all relevant consultants and/or specialist's drawings/documents and any discrepancies or variations are to be notified to the Architect before the affected work commences.

All works on site are to be carried out fully in accordance with current CDM regulations and recommendations, current Building Regulations, British Standards and Codes of Practice as appropriate.

Project
19 ELGOD AVENUE
NORTHWOOD
HILLS, HILLINGDON
HA6 3QL

Drawing
PROPOSED ELEVATIONS

SEABROOK
ARCHITECTS
CHARTERED ARCHITECTS

Unit 17, Chiltern Court, Ashridge Road,
Chesham, Bucks, HP5 2PX
Tel: 01494 778918
e-mail: info@gsparchitects.co.uk

Drawn By	Date	MAY 2024
Checked By	Date	.
Approved By	Scale	1:100 @ A1
Drawing No.	Rev.	1

6059 PL 102

0 Scale 1:100 5 10m