

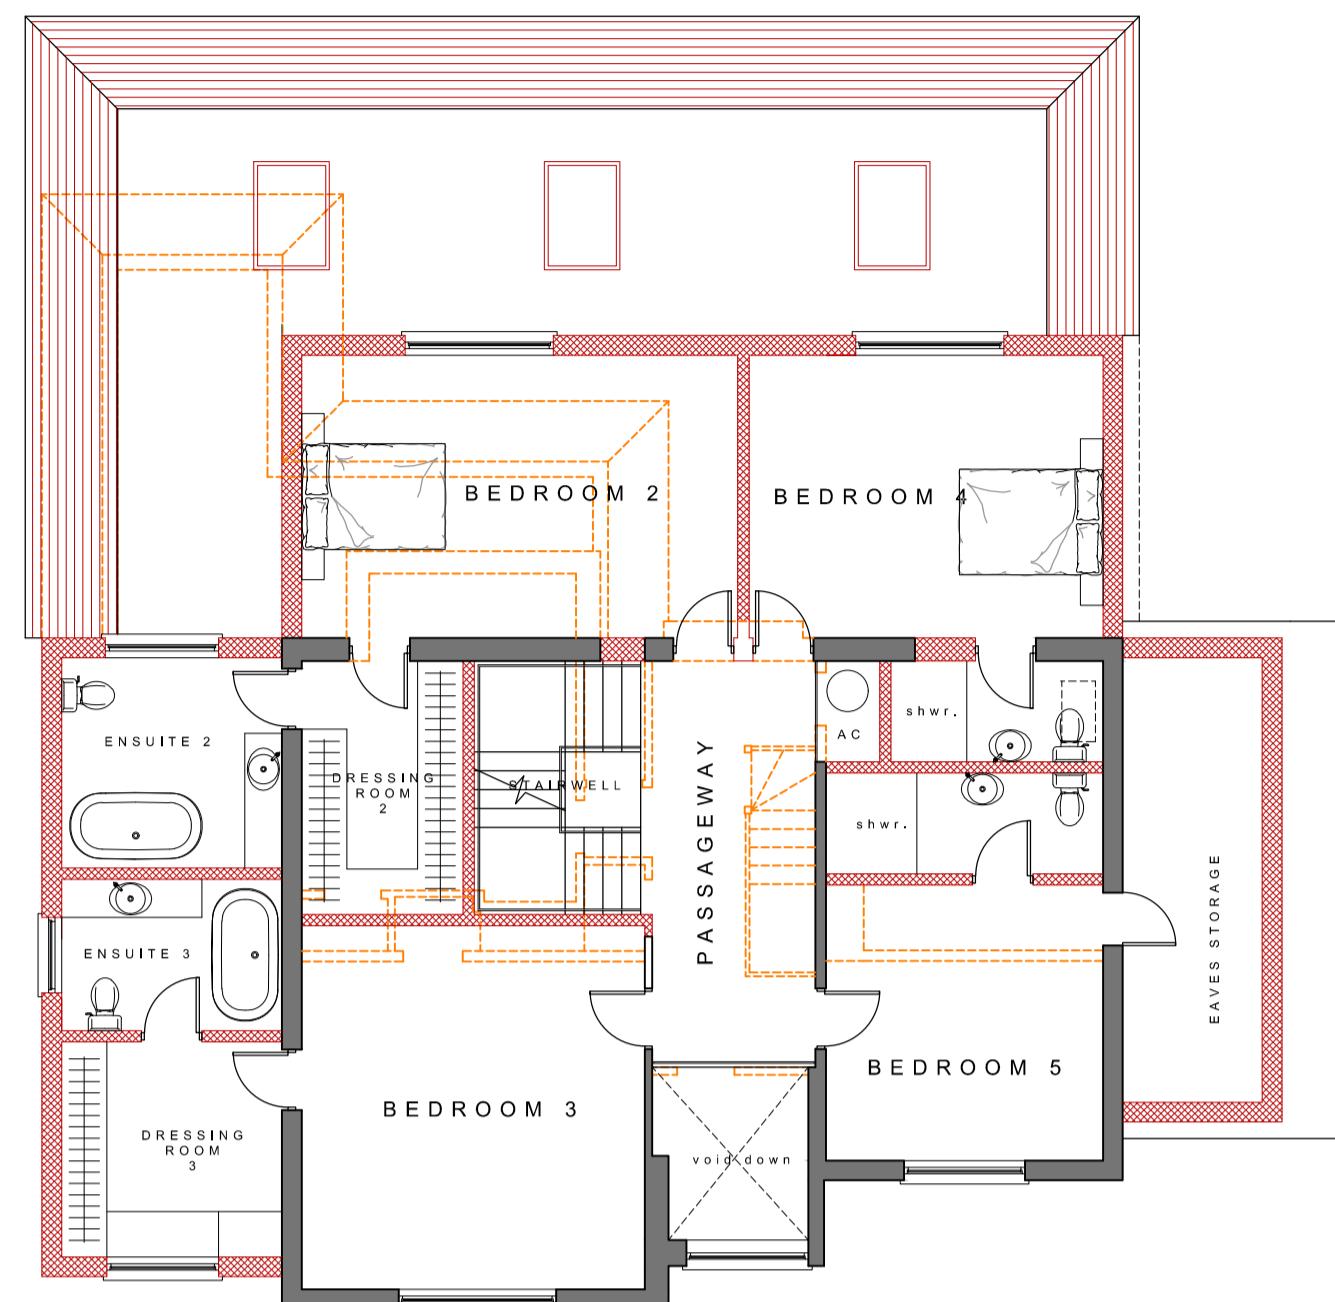



1 PROPOSED GROUND FLOOR PLAN
6061 PL 101

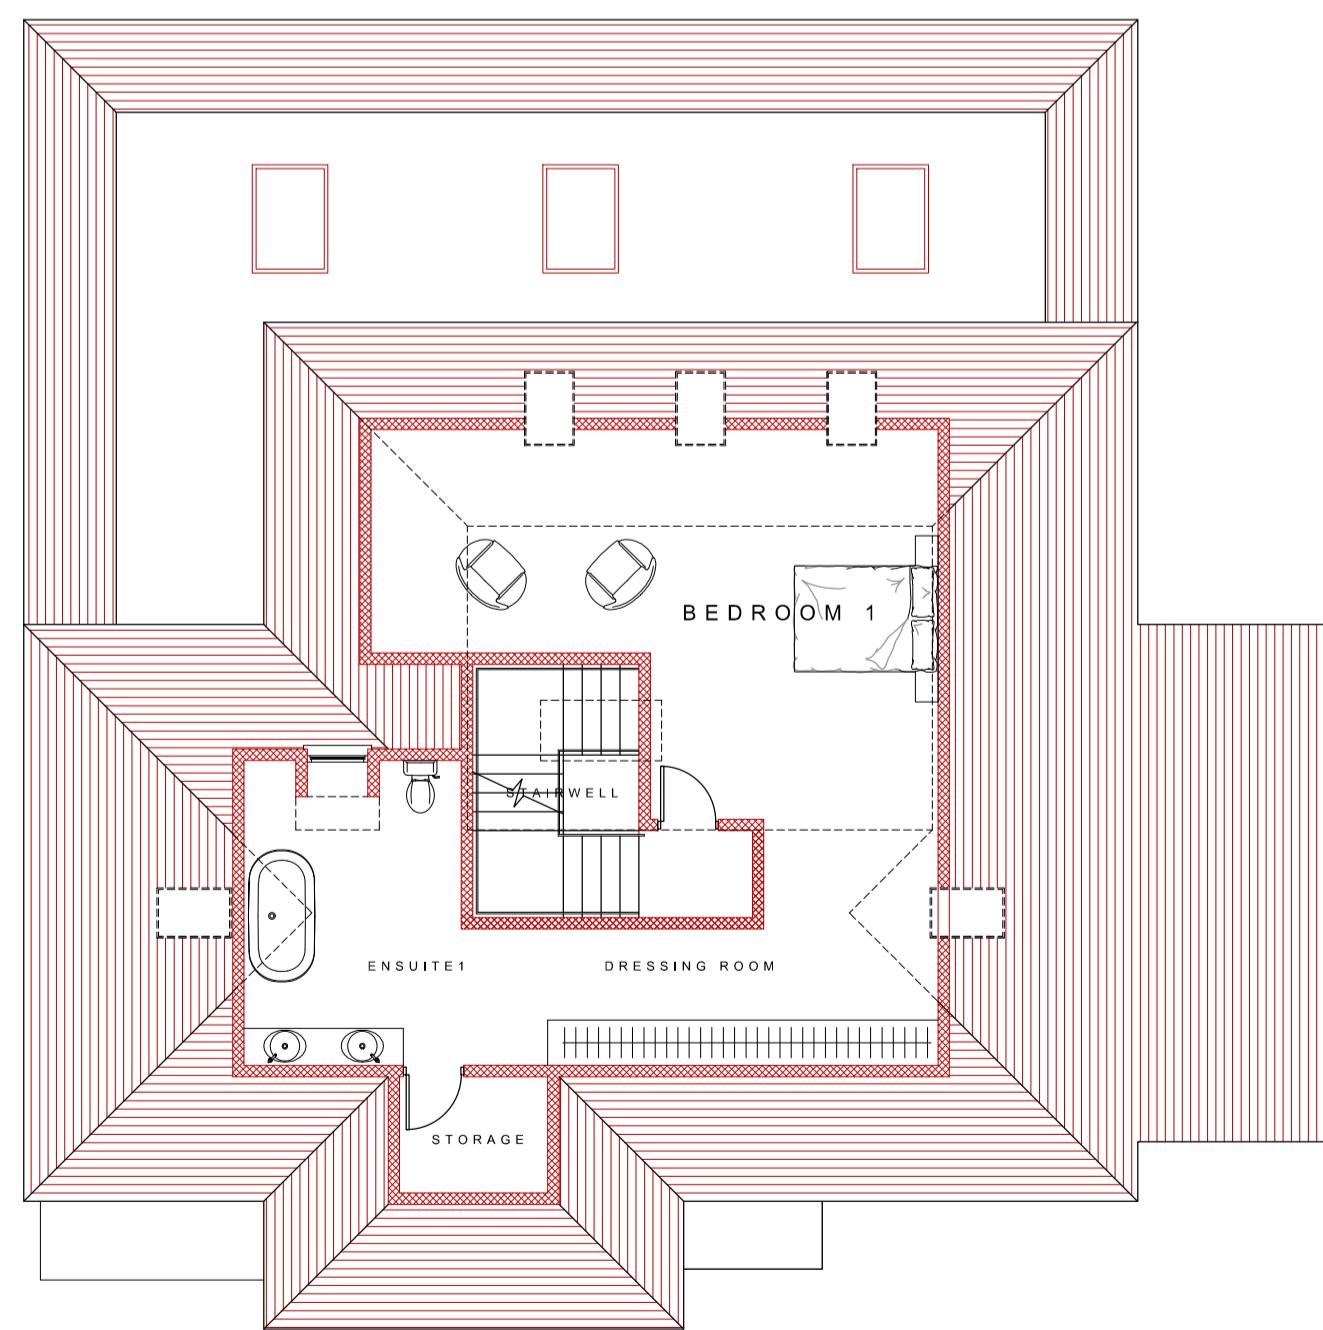

2 PROPOSED FIRST FLOOR PLAN
6061 PL 101

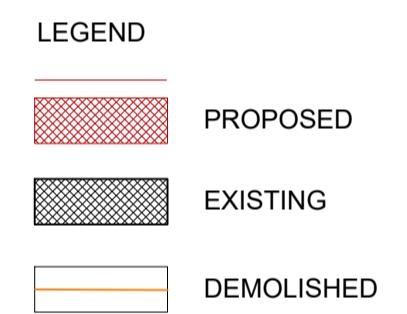

3 PROPOSED LOFT PLAN
6061 PL 101

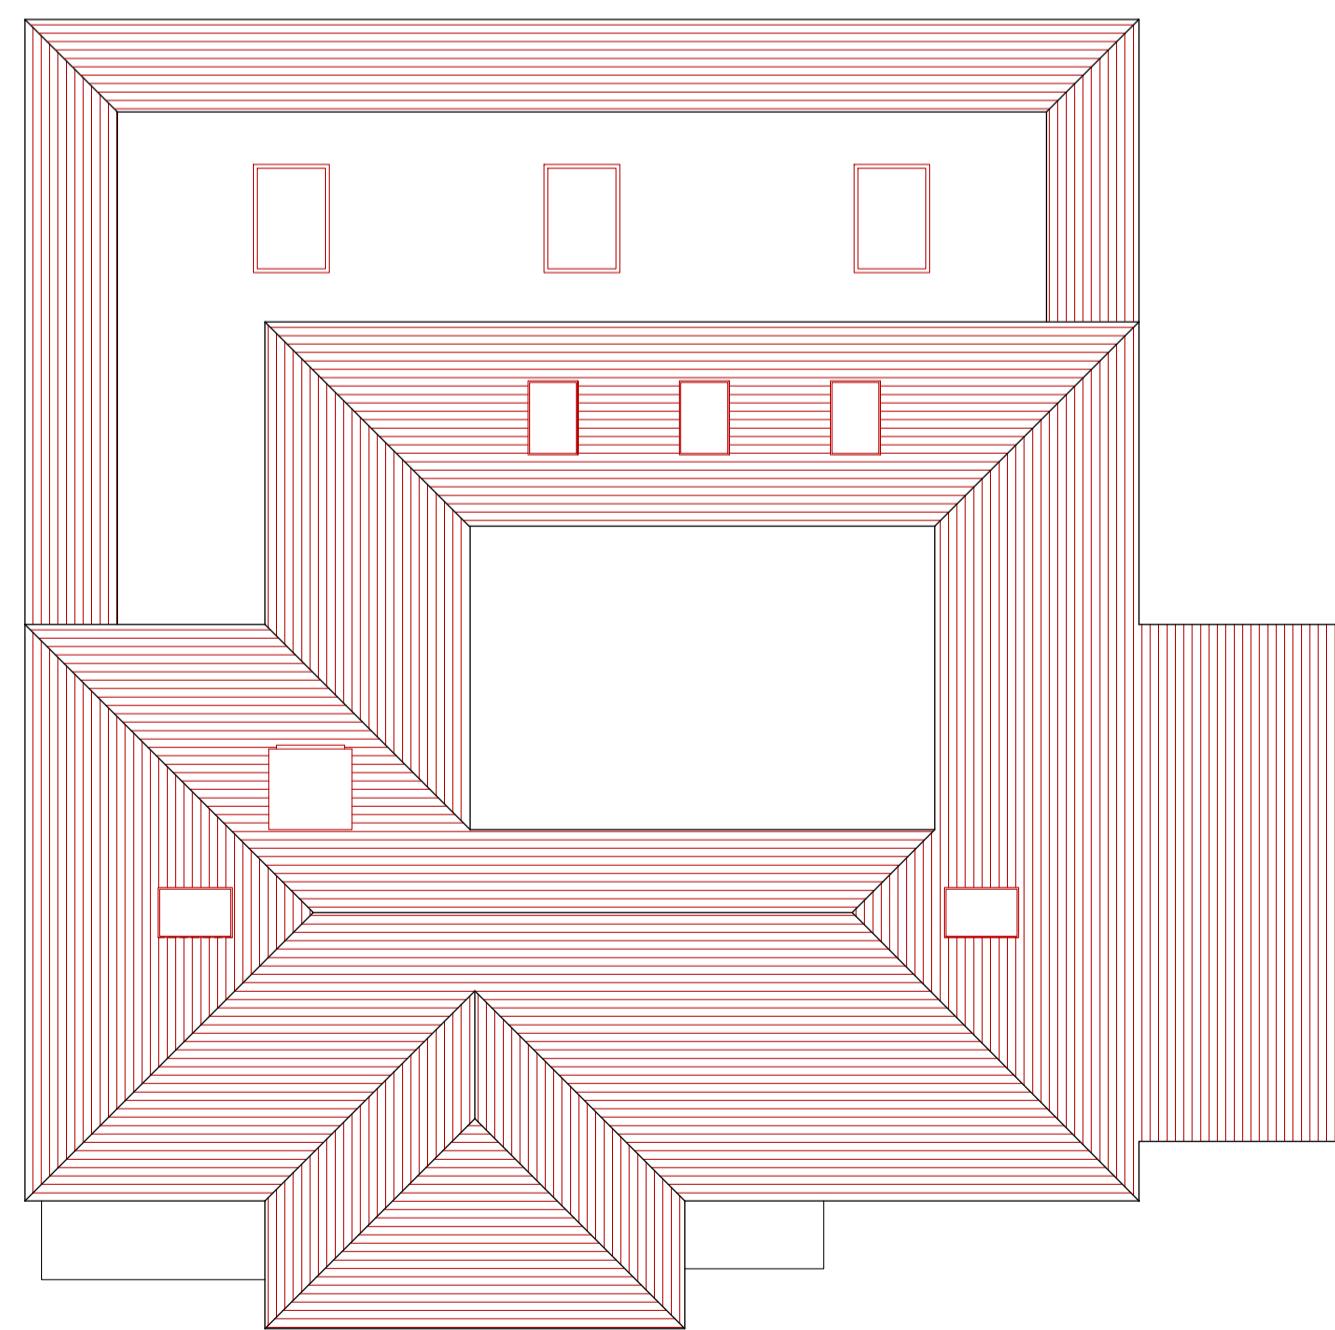

4 PROPOSED ROOF PLAN
6061 PL 101

0 Scale 1:100 5 10m

All dimensions and levels to be checked on site by contractor prior to preparation of shop drawings and commencement of work on site.
This drawing and the copyrights and patents therein are the property of the Architect and may not be used or reproduced without consent.
This drawing is to be read in conjunction with all relevant consultants and/or specialist's drawings/documents and any discrepancies or variations are to be notified to the Architect before the affected work commences.
All works on site are to be carried out fully in accordance with current CDM regulations and recommendations, current Building Regulations, British Standards and Codes of Practice as appropriate.

Project
19 ELGOD AVENUE
NORTHWOOD
HILLS, HILLINGDON
HA6 3QL

Drawing
PROPOSED GROUND, FIRST,
LOFT & ROOF PLANS

SEABROOK
ARCHITECTS
CHARTERED ARCHITECTS

Unit 17, Chiltern Court, Ashridge Road,
Chesham, Bucks, HP5 2PX
Tel: 01494 778918
e-mail: info@gsparchitects.co.uk

Drawn By	DM	Date	13.04.2023
Checked By		Date	
Approved By		Scale	1:100 @ A1
Drawing No.	6059 PL 101	Rev.	F