


EXISTING WEST ELEVATION

0 Scale 1:100 5 10m




EXISTING EAST ELEVATION

0 Scale 1:100 5 10m

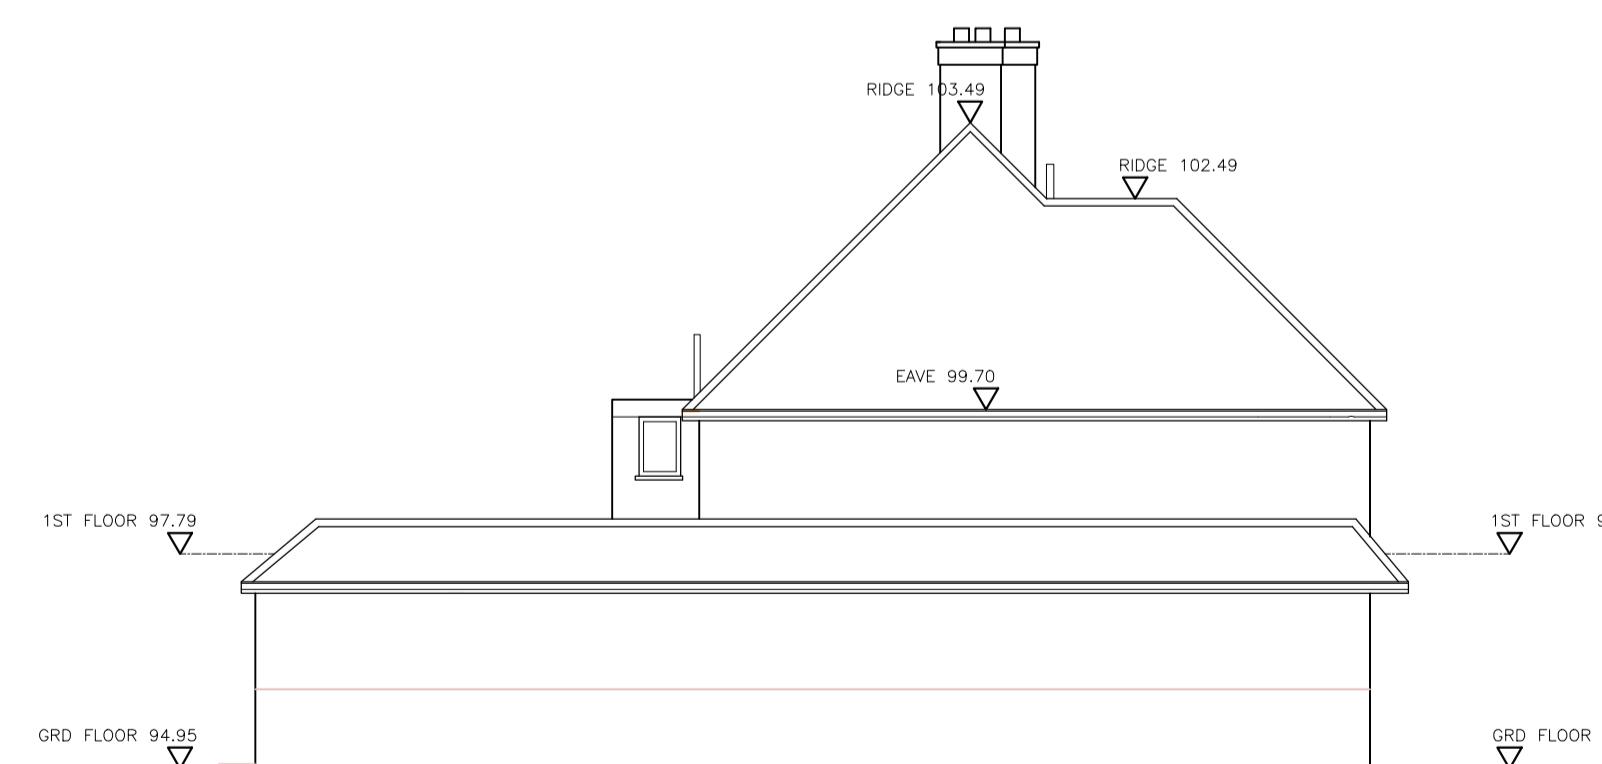

EXISTING NORTH ELEVATION

0 Scale 1:100 5 10m

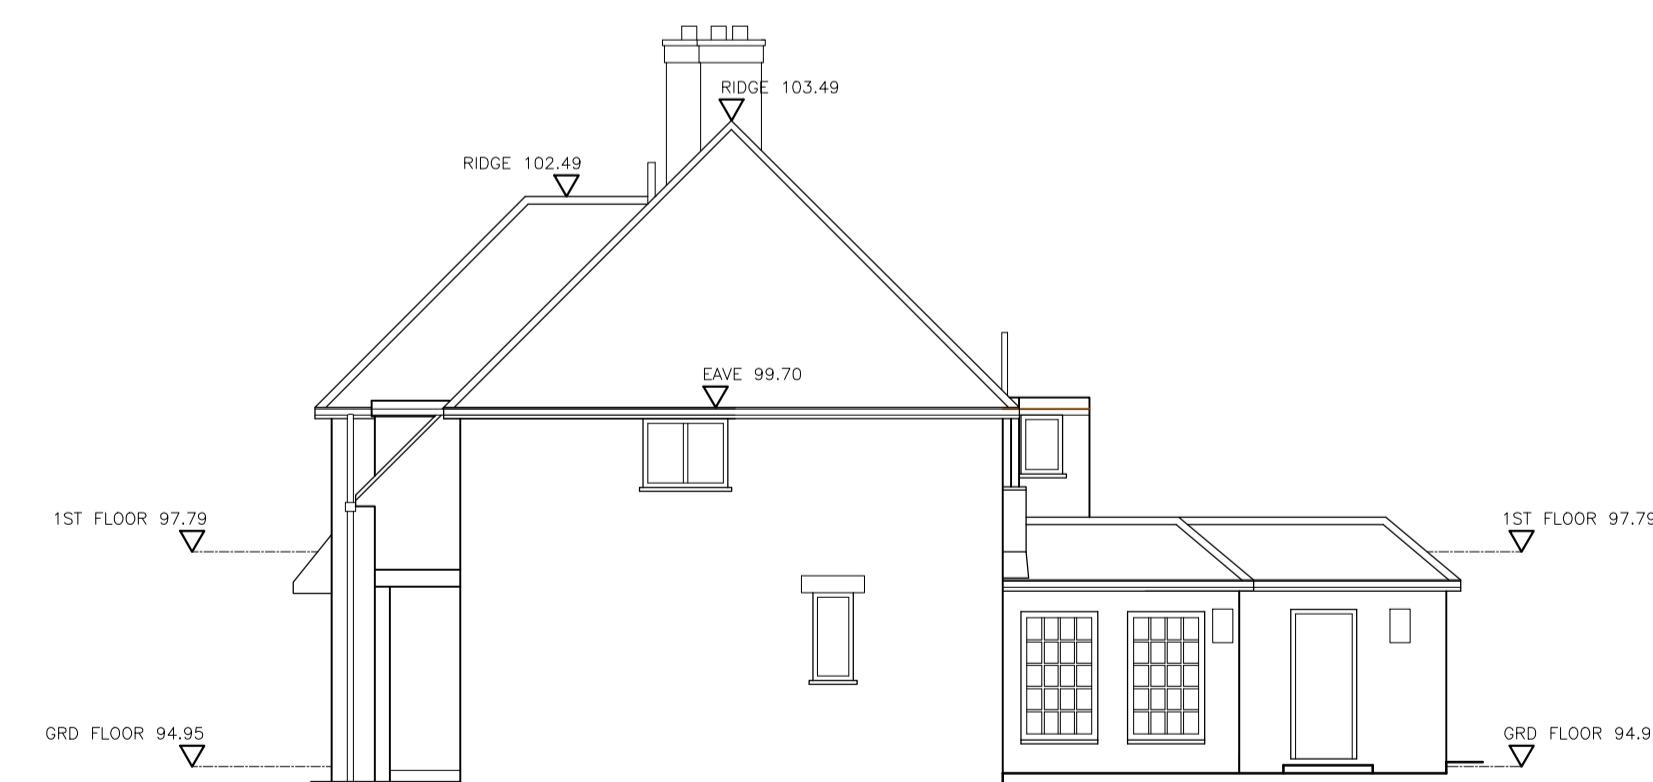

EXISTING SOUTH ELEVATION

0 Scale 1:100 5 10m

All dimensions and levels to be checked on site by contractor prior to preparation of shop drawings and commencement of work on site.

This drawing and the copyrights and patents therein are the property of the Architect and may not be used or reproduced without consent.

This drawing is to be read in conjunction with all relevant consultants and/or specialist's drawings/documents and any discrepancies or variations are to be notified to the Architect before the affected work commences.

All works on site are to be carried out fully in accordance with current CDM regulations and recommendations, current Building Regulations, British Standards and Codes of Practice as appropriate.

Project
19 ELGOD AVENUE
NORTHWOOD
HILLS, HILLINGDON
HA6 3QL

Drawing
EXISTING ELEVATIONS

SEABROOK
ARCHITECTS
CHARTERED ARCHITECTS

Unit 17, Chiltern Court, Ashridge Road,
Chesham, Bucks, HP5 2PX
Tel: 01494 778918
e-mail: info@gsarchitects.co.uk

Drawn By DM Date 13.04.2023

Checked By Date

Approved By Scale 1:100 @ A1

Drawing No. Rev.

6059 PL 200