


1:100


0 1 2 5 10 Meter

	<p>Project: 30 The Chase Ickenham UB10 8SS</p>	<p>Title: Proposed Ground floor plan</p>	<p>Scale: 1:100 @ A3 Date: Sept 2022 Drawing No.: 3638/HH-03/SP Revision</p>
<p>239 Western Road, Southall, Middx, UB2 5HS Tel: 020 8571 1369 info@multicreation.co.uk</p>			


Flat roof
1:40 falls
Proposed guttering height
to match existing
New windows/doors
to be double glazed
to match existing
External finish to be
rendered and painted
to match existing
DPC to be no less than
150mm above ground level

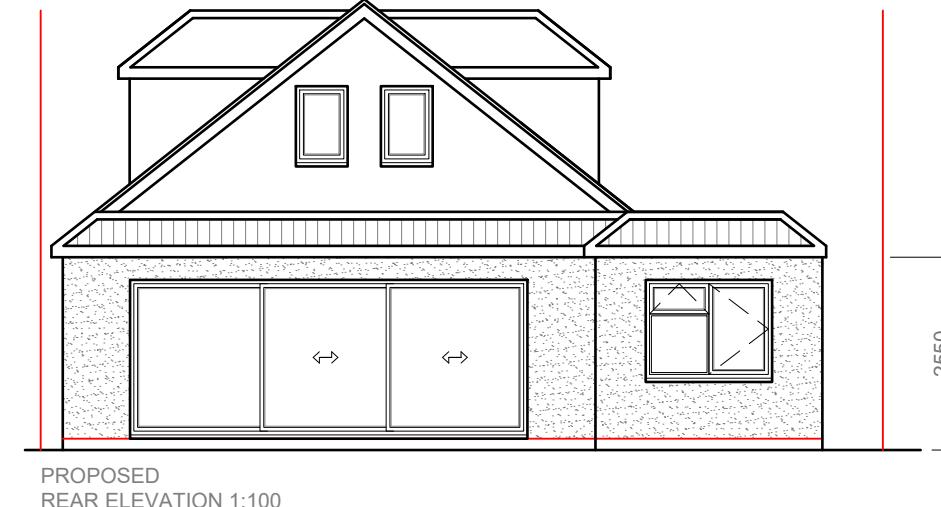

Flat roof
1:40 falls
Proposed guttering height
to match existing
New windows/doors
to be double glazed
to match existing
External finish to be
rendered and painted
to match existing
DPC to be no less than
150mm above ground level

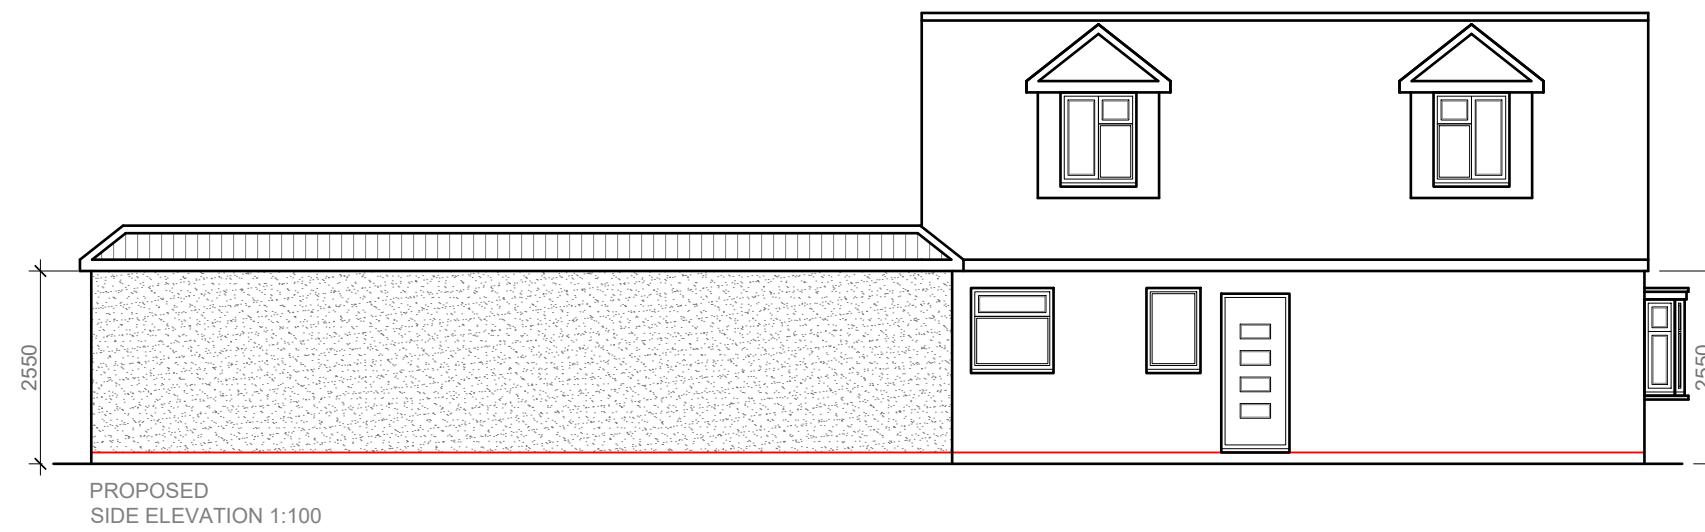

Flat roof
1:40 falls
Proposed guttering height
to match existing
New windows/doors
to be double glazed
to match existing
External finish to be
facing brickwork
to match existing
DPC to be no less than
150mm above ground level

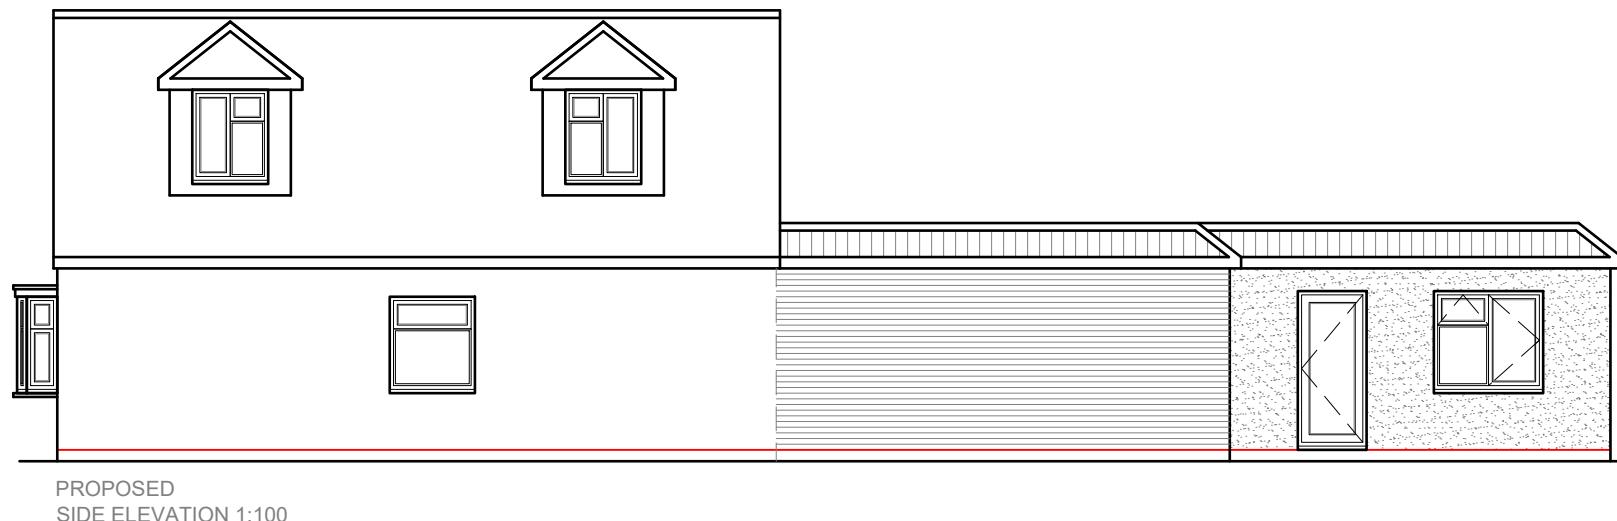

Flat roof
1:40 falls
Proposed guttering height
to match existing
New windows/doors
to be double glazed
to match existing
External finish to be
rendered and painted
to match existing
DPC to be no less than
150mm above ground level

1:100 0 1 2 5 10 Meter

	Project: 30 The Chase Ickenham UB10 8SS	Title: Proposed Elevations	Scale: 1:100 @ A3 Date: Sept 2022 Drawing No.: 3638/HH-04/SP Revision
239 Western Road, Southall, Middx, UB2 5HS Tel: 020 8571 1369 info@multicreation.co.uk			