




BLOCK PLAN 1:500

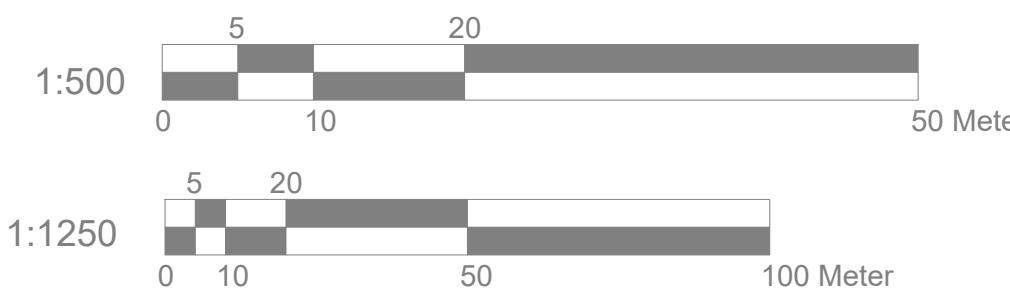


LOCATION PLAN 1:1250

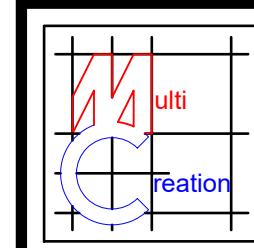

	Project: 30 The Chase Ickenham UB10 8SS	Title: Block plan Location plan	Scale: 1:500/1250 @ A4 Date: Sept 2022 Drawing No.: 3638/HH-01/SP Revision: A B 29/11/22 30/11/22
---	--	---------------------------------------	---

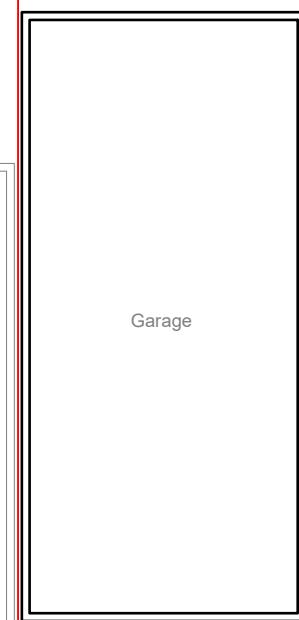

## Garage

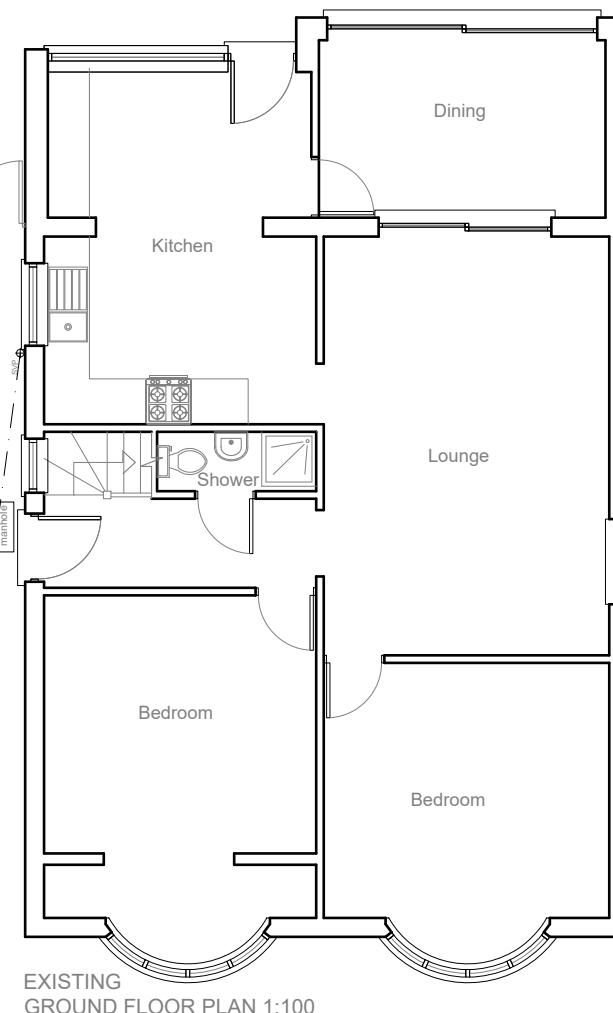


## EXISTING GROUND FLOOR PLAN 1:100




EXISTING  
FRONT ELEVATION 1:10



EXISTING  
REAR ELEVATION 1:100

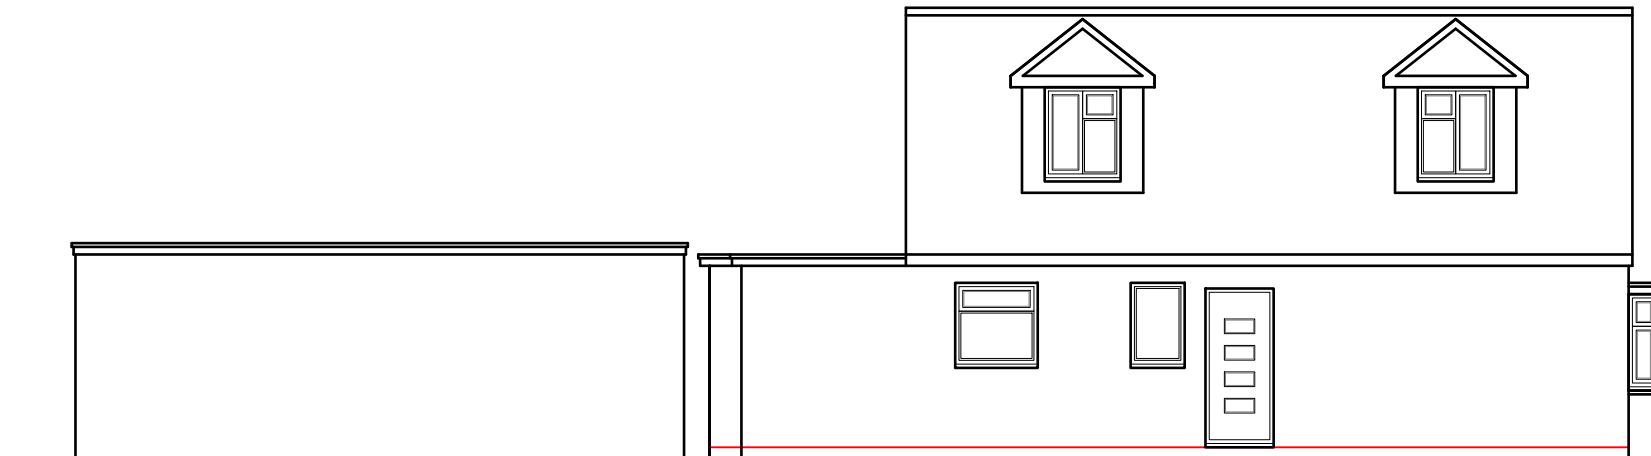

EXISTING  
SIDE ELEVATION 1:10

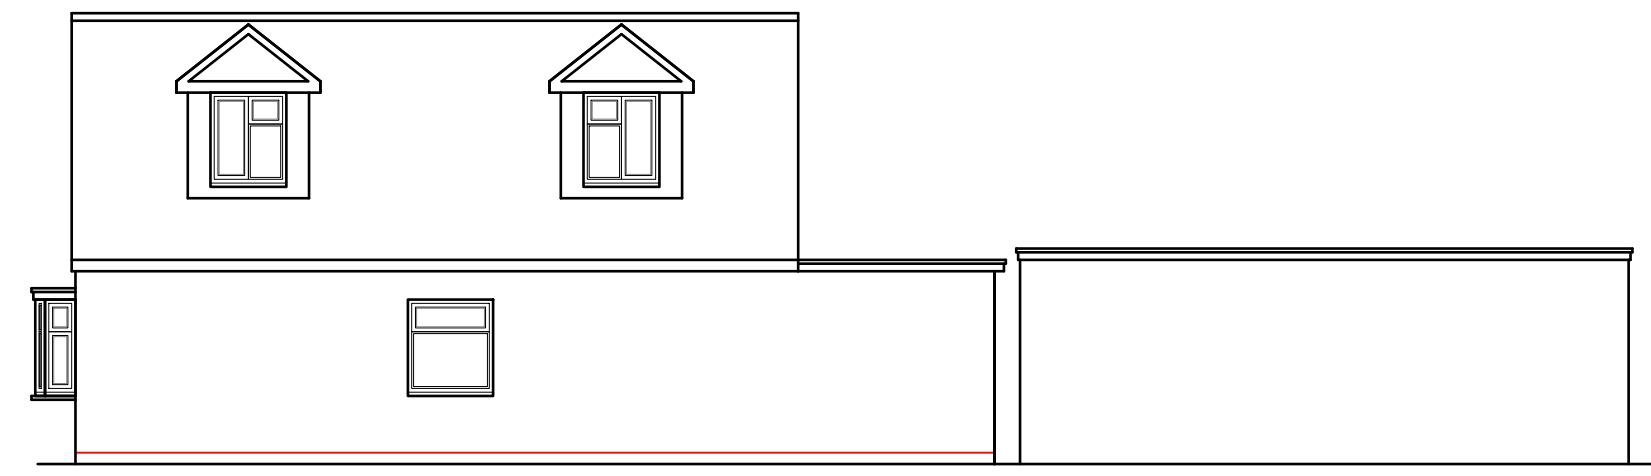


EXISTING  
SIDE ELEVATION 1:10

1:100

A number line with tick marks at 0, 1, 2, 5, and 6. The segment from 0 to 5 is shaded dark gray, and the segment from 5 to 6 is unshaded white.

10 Metre

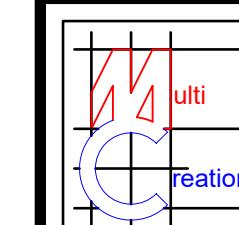


Project:  
30 The Chase  
Ickenham  
UB10 8SS

Title:  
Existing  
Ground floor plan &  
Elevations

Scale: 1:100 @ A3  
Date: Sept 2022  
Drawing No.:  
3638/HH-02/SP  
Revision

239 Western Road, Southall, Middx, UB2 5HS Tel: 020 8571 1369 info@multicreation.co.uk



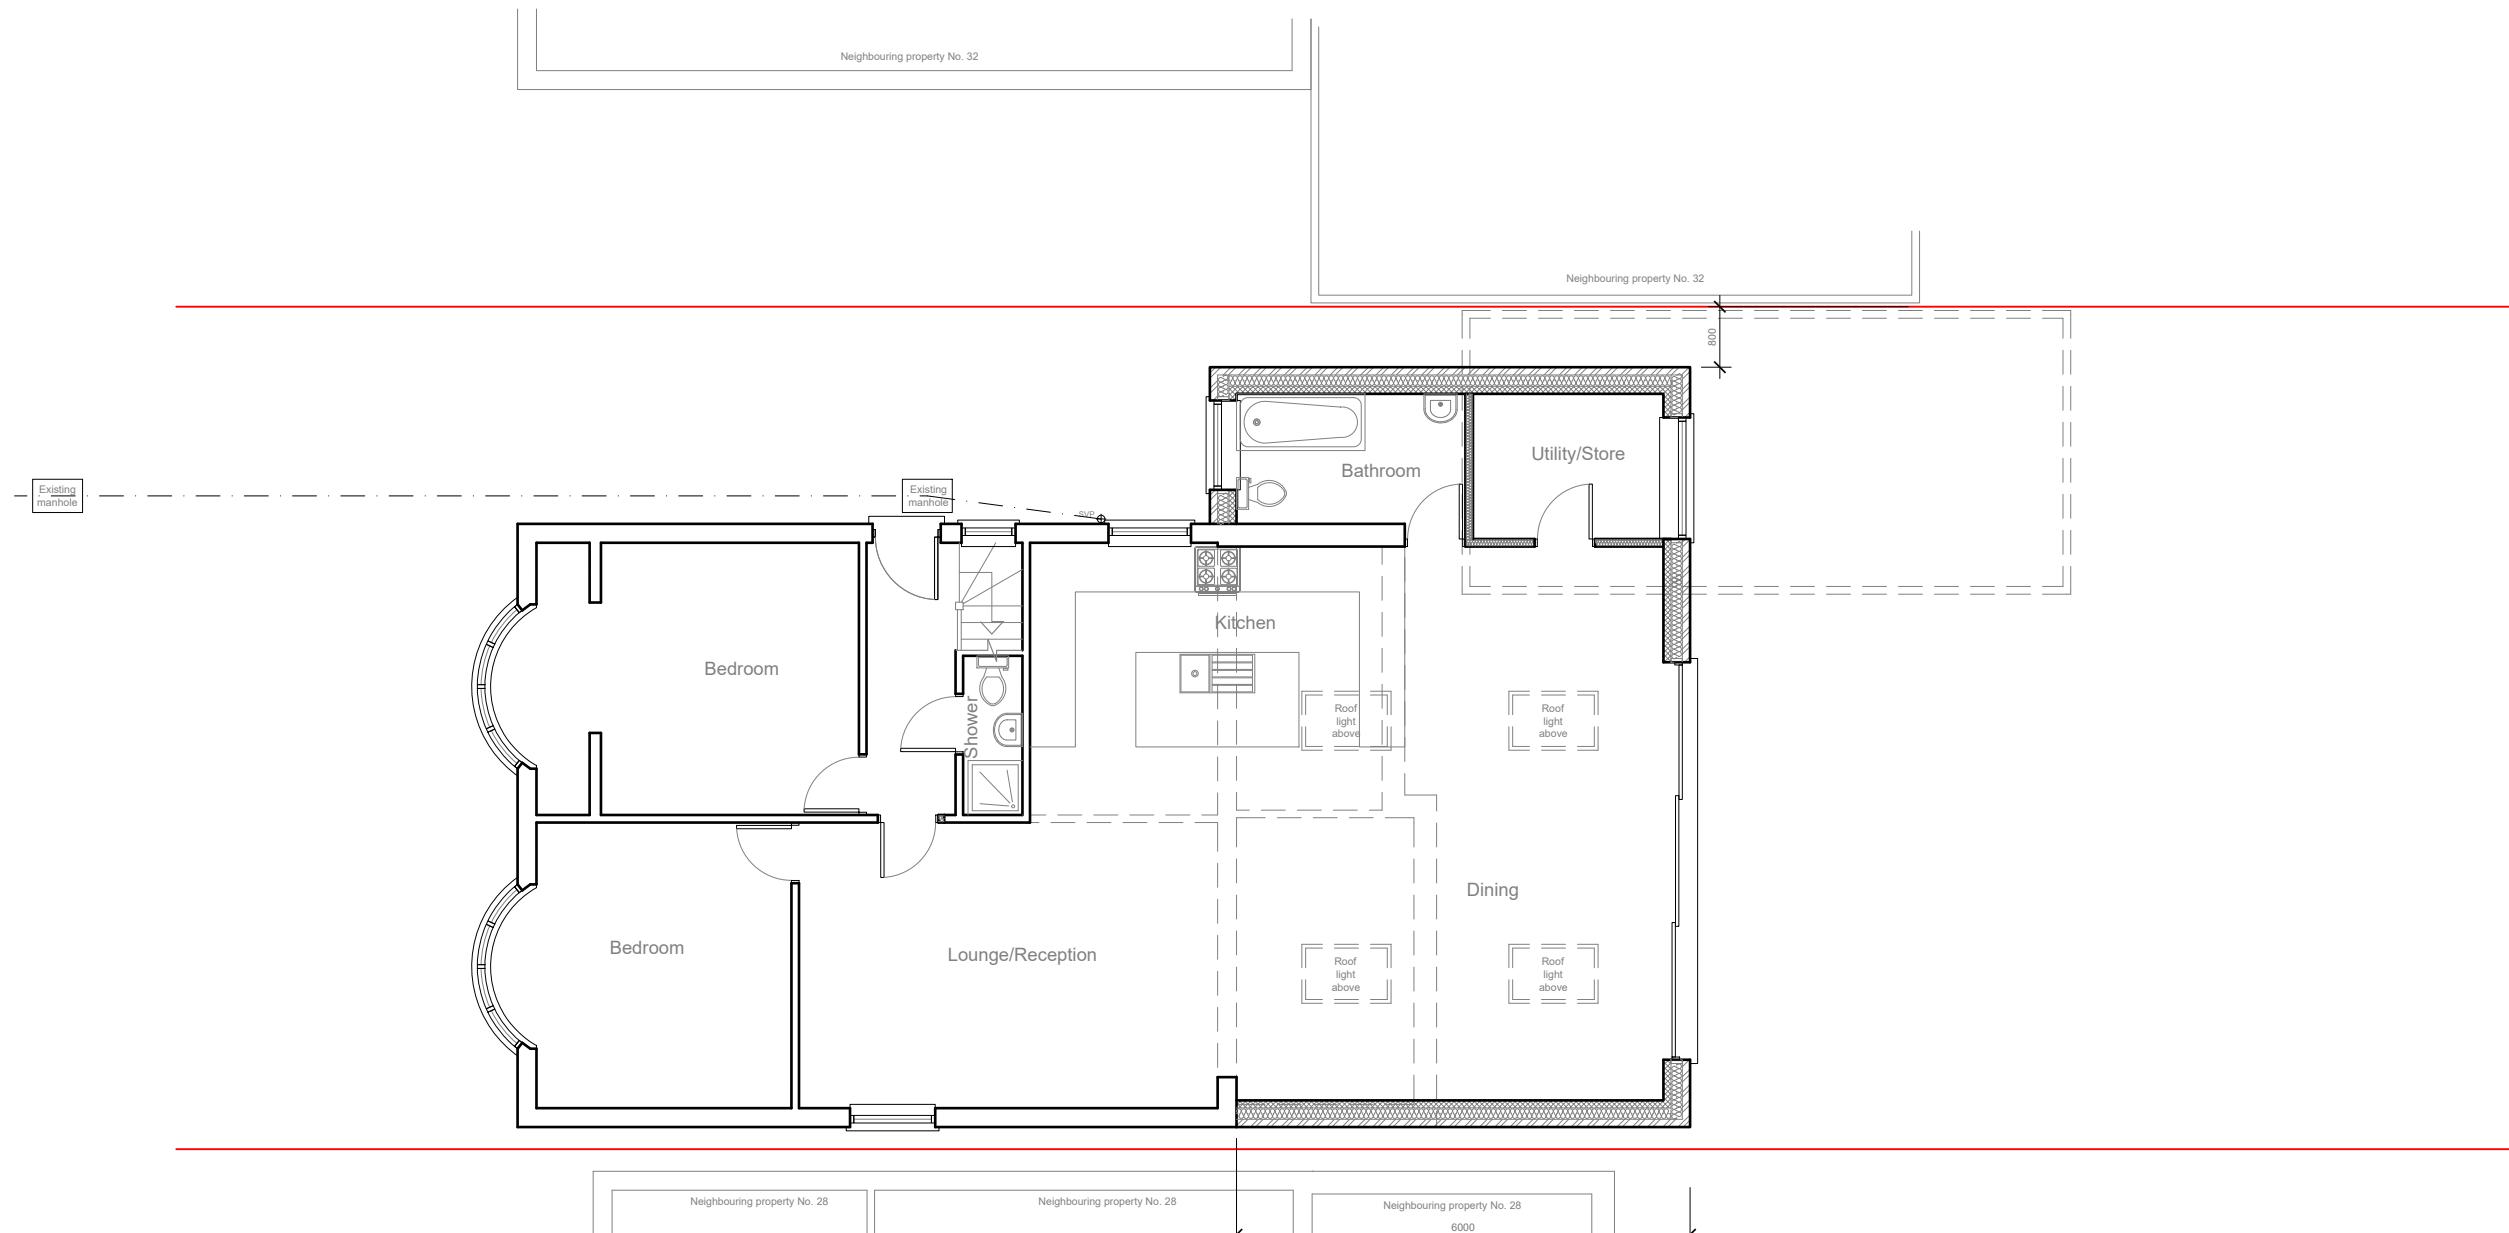


PROPOSED  
GROUND FLOOR PLAN 1:100

1:100

0 1 2 5 10 Meter

	<p>Project: 30 The Chase Ickenham UB10 8SS</p>	<p>Title: Proposed Ground floor plan</p>	<p>Scale: 1:100 @ A3 Date: Sept 2022 Drawing No.: 3638/HH-03/SP Revision A B 29/11/22 30/11/22</p>
<p>239 Western Road, Southall, Middx, UB2 5HS Tel: 020 8571 1369 info@multicreation.co.uk</p>			

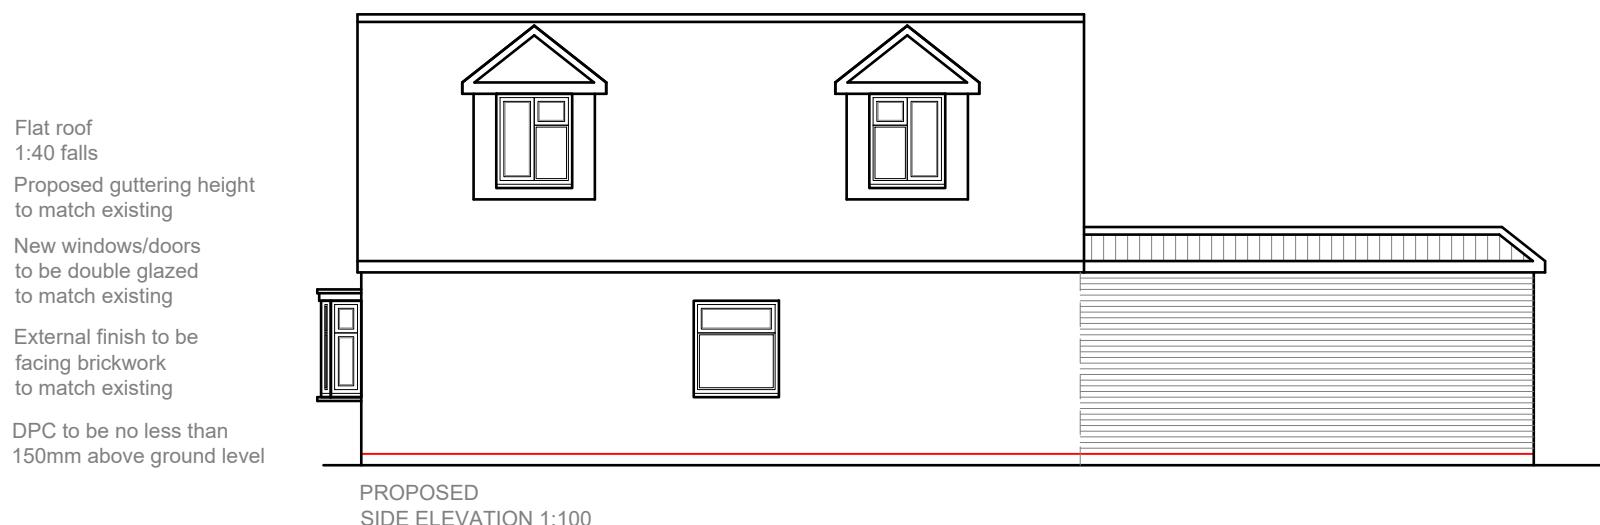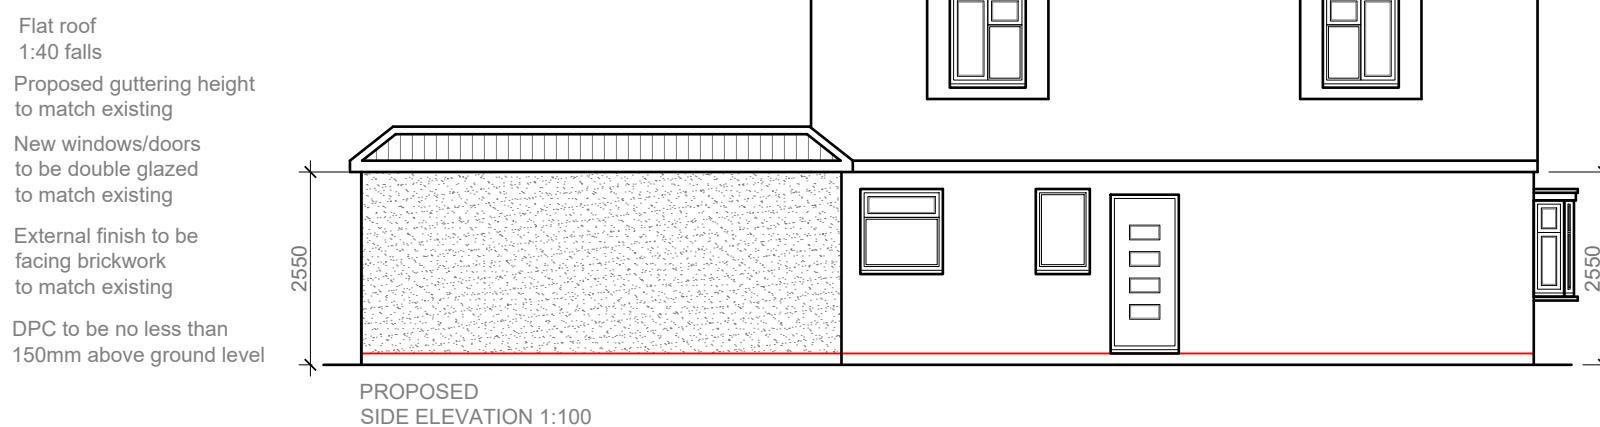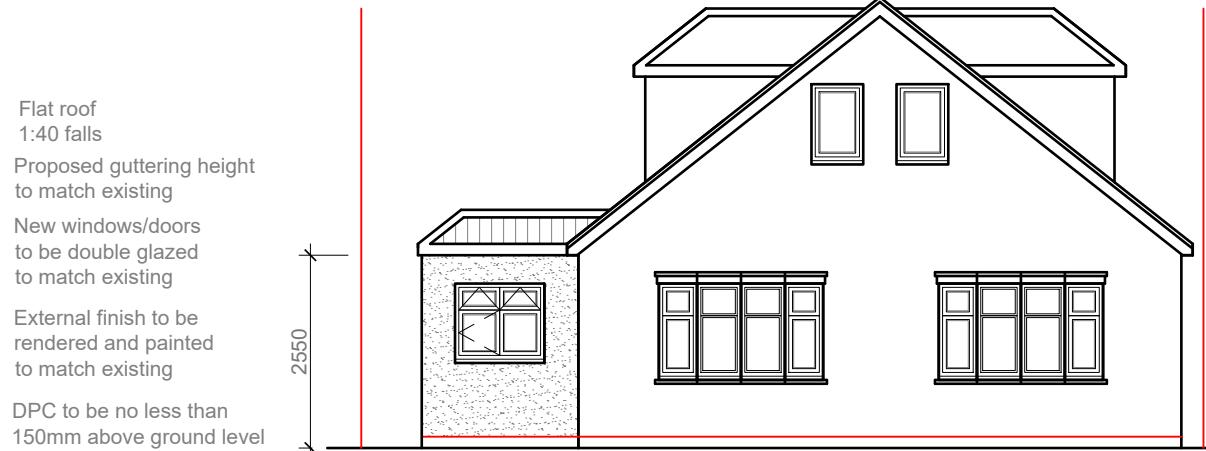

1:100



Scale: 1:100 @ A3  
Date: Sept 2022  
Drawing No.: 3638/HH-04/SP  
Revision  
A B  
29/11/22 30/11/22

Project: 30 The Chase Ickenham UB10 8SS  
Title: Proposed Elevations  
239 Western Road, Southall, Middx, UB2 5HS Tel: 020 8571 1369 info@multicreation.co.uk