



Neighboring property No. 32

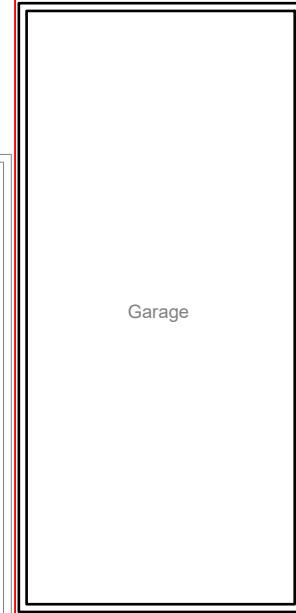

Garage

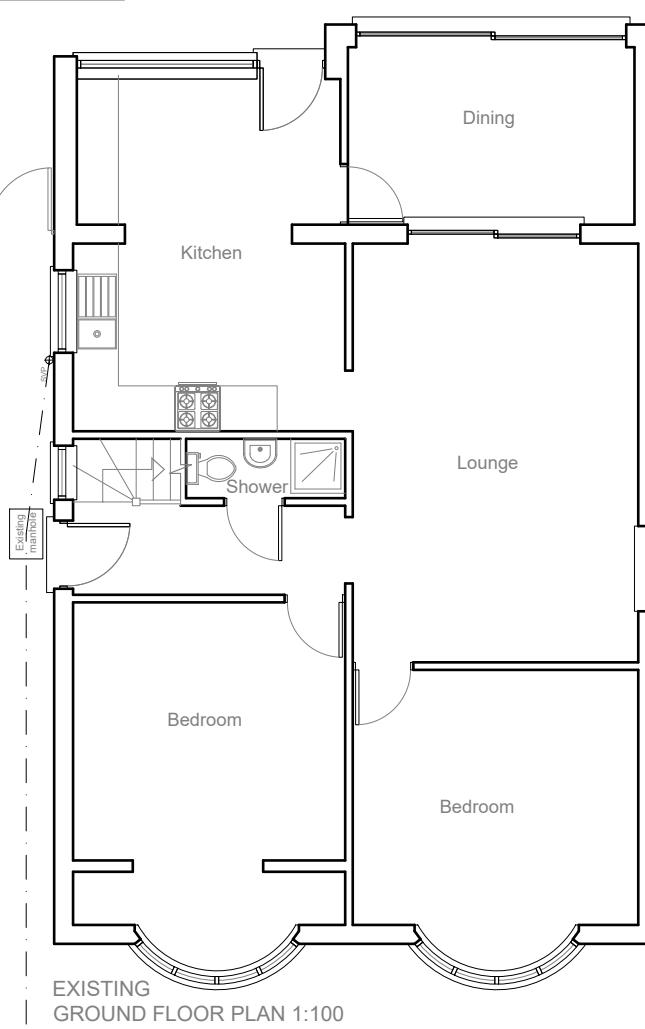


EXISTING GROUND FLOOR PLAN 1:100

Neighboring property No. 28

Neighboring property No. 28

Neighboring property No. 28

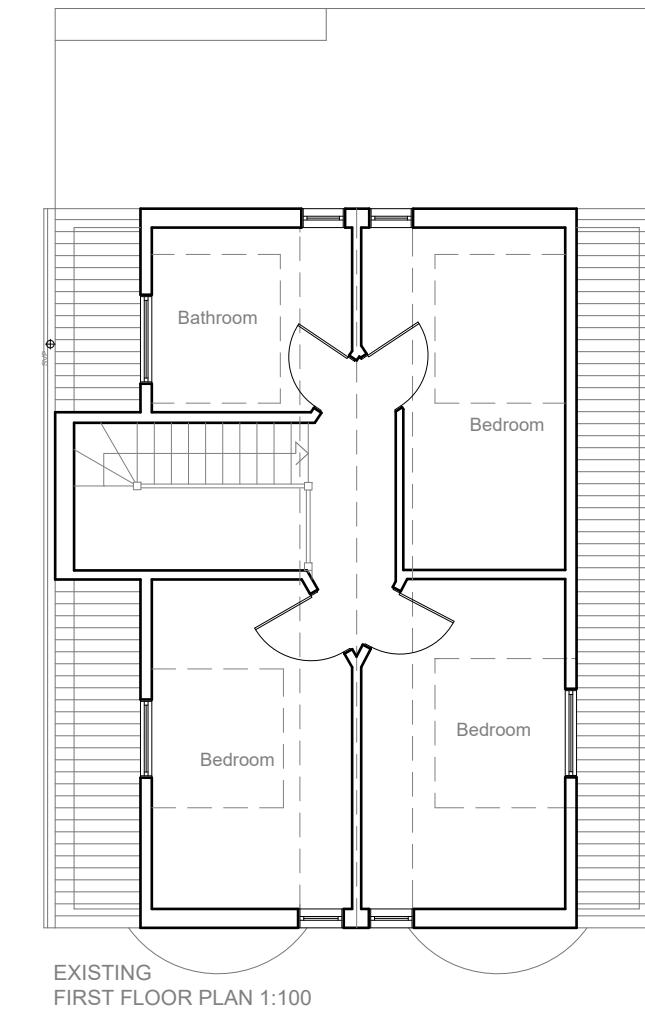

EXISTING FIRST FLOOR PLAN 1:100

1:100

0 1 2 5 10 Meter


	Project: 30 The Chase Ickenham UB10 8SS	Title: Existing Ground floor plan & First floor Plan	Scale: 1:100 @ A3 Date: Dec 2022 Drawing No.: 3638/BC-02/SP Revision
239 Western Road, Southall, Middx, UB2 5HS Tel: 020 8571 1369 info@multicreation.co.uk			




EXISTING
FRONT ELEVATION 1:100



EXISTING
REAR ELEVATION 1:100

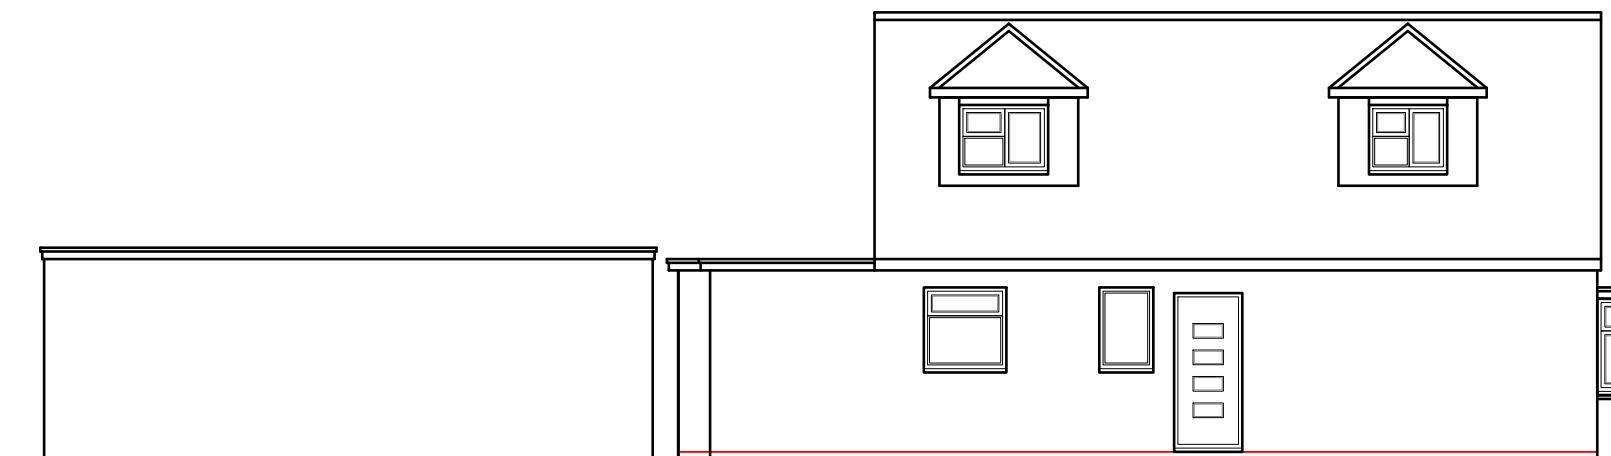


EXISTING
SIDE ELEVATION 1:100

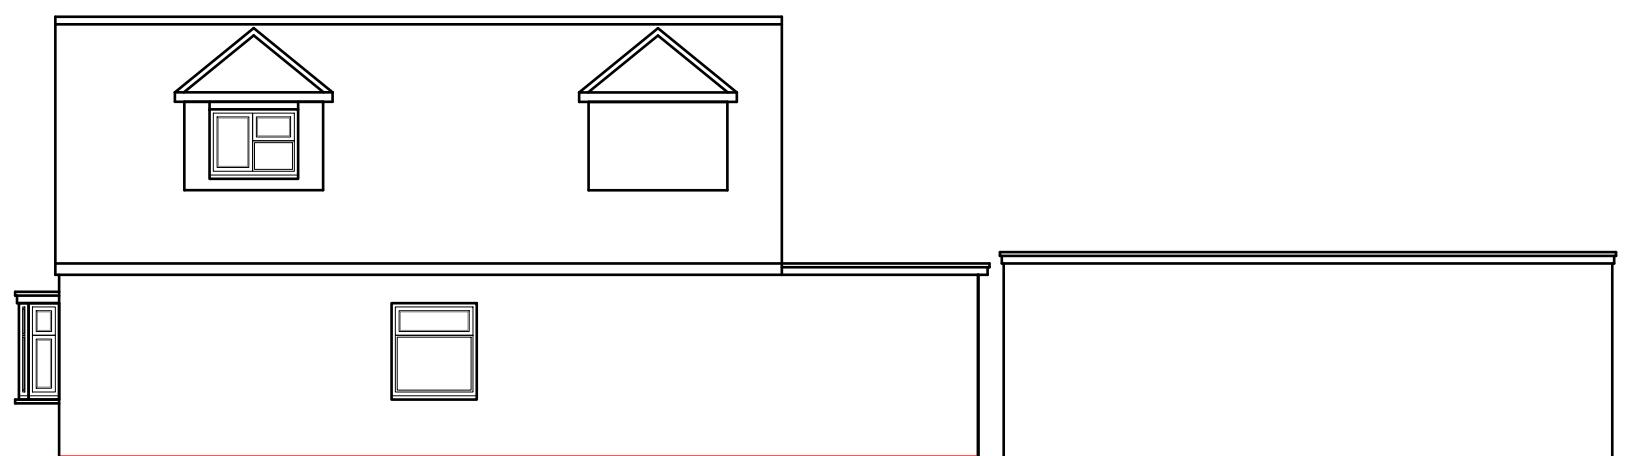

EXISTING
SIDE ELEVATION 1:100

1:100 0 1 2 5 10 Meter

	Project: 30 The Chase Ickenham UB10 8SS	Title: Existing Elevations	Scale: 1:100 @ A3 Date: Dec 2022 Drawing No.: 3638/BC-03/SP Revision
239 Western Road, Southall, Middx, UB2 5HS Tel: 020 8571 1369 info@multicreation.co.uk			

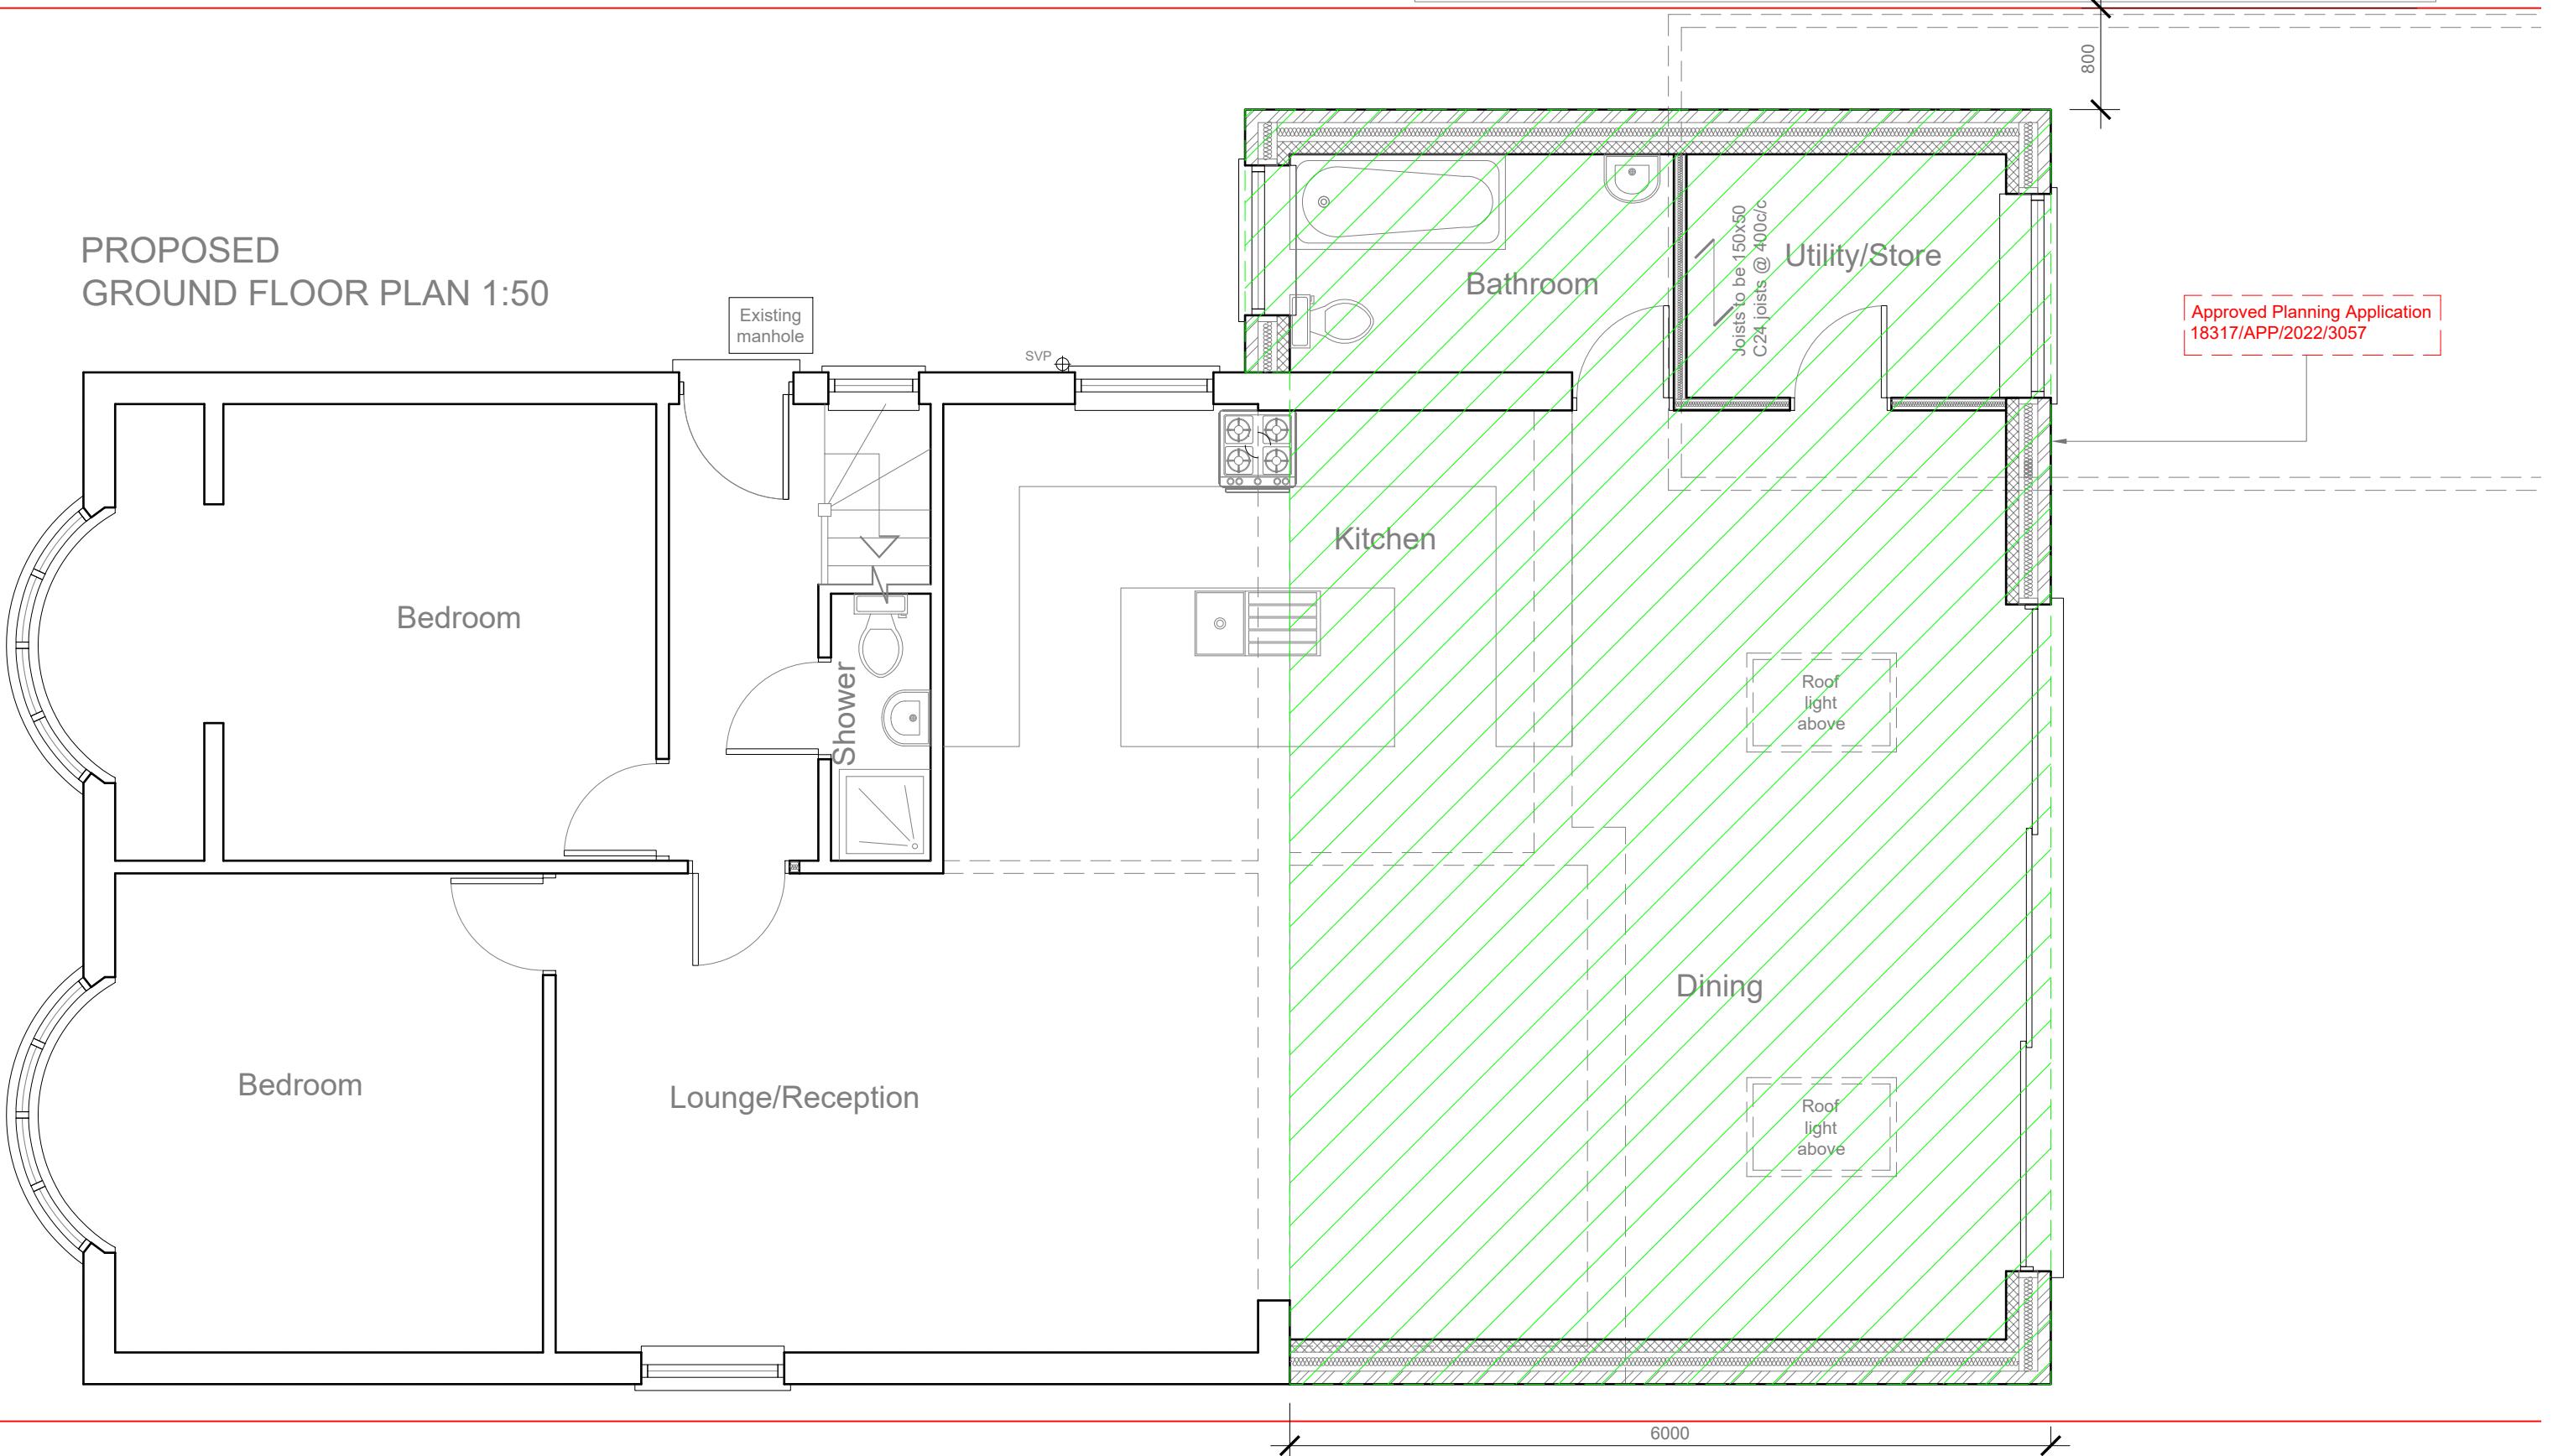PROPOSED
GROUND FLOOR PLAN 1:50

Neighbouring property No. 28



Neighbouring property No. 28

Neighbouring property No. 28

1:50 0 1 2 5 Meter

Neighbouring property No. 28	Project: 30 The Chase Ickenham UB10 8SS	Title: Proposed Ground floor plan	Scale: 1:50 @ A3 Date: Dec 2022 Drawing No.: 3638/BC-04/SP Revision
239 Western Road, Southall, Middx, UB2 5HS Tel: 020 8571 1369 info@multicreation.co.uk			

PROPOSED
FIRST FLOOR PLAN 1:50

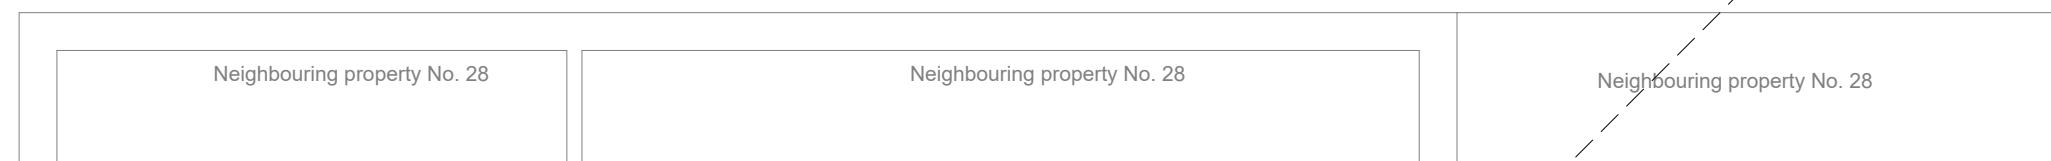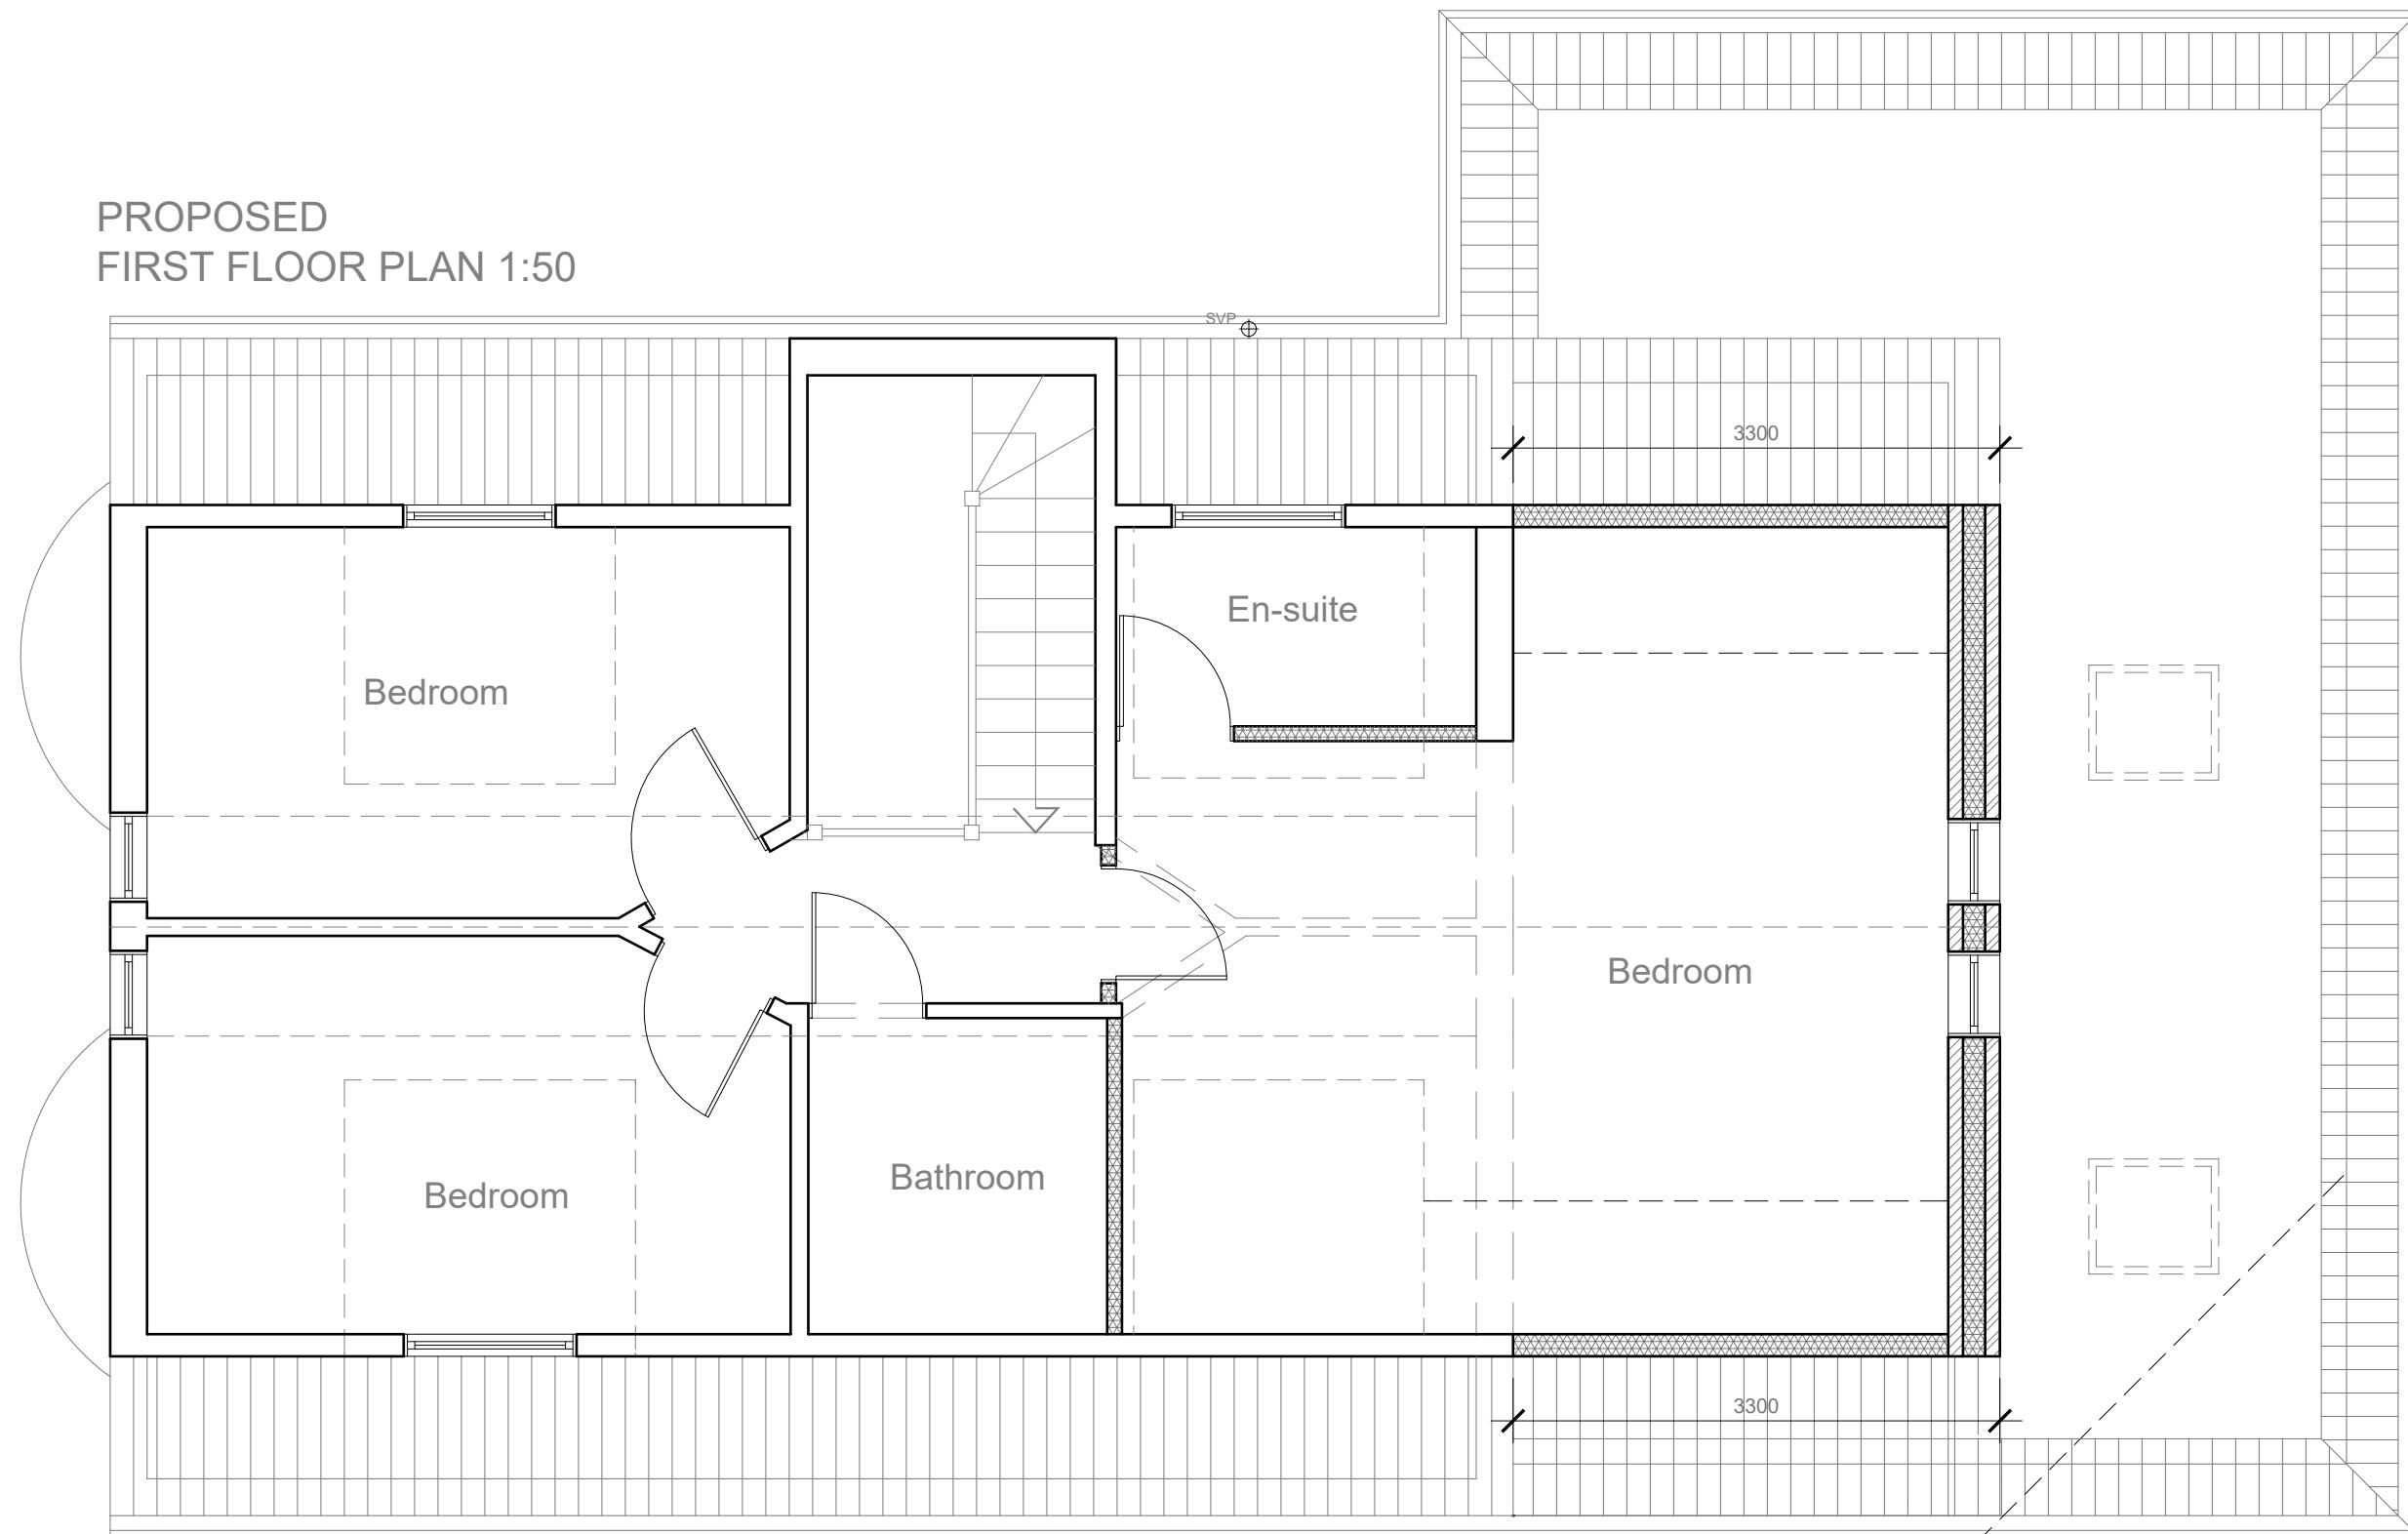

1:50 0 1 2 5 Meter

45.0°

	Project: 30 The Chase Ickenham UB10 8SS	Title: Proposed First floor plan	Scale: 1:50 @ A3 Date: Dec 2022 Drawing No.: 3638/BC-05/SP Revision
239 Western Road, Southall, Middx, UB2 5HS Tel: 020 8571 1369 info@multicreation.co.uk			

Flat roof
1:40 falls
Proposed guttering height to match existing
New windows/doors to be double glazed to match existing
External finish to be rendered and painted to match existing
DPC to be no less than 150mm above ground level




PROPOSED
FRONT ELEVATION 1:100




PROPOSED
REAR ELEVATION 1:100

Flat roof
1:40 falls
Proposed guttering height to match existing
New windows/doors to be double glazed to match existing
External finish to be rendered and painted to match existing
DPC to be no less than 150mm above ground level

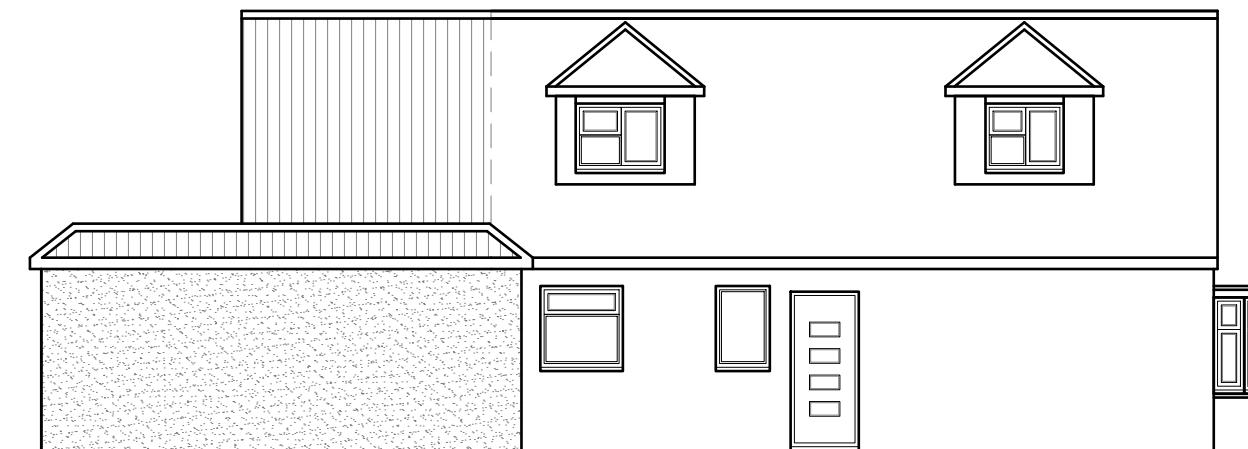

PROPOSED
SIDE ELEVATION 1:100

Flat roof
1:40 falls
Proposed guttering height to match existing
New windows/doors to be double glazed to match existing
External finish to be facing brickwork to match existing
DPC to be no less than 150mm above ground level

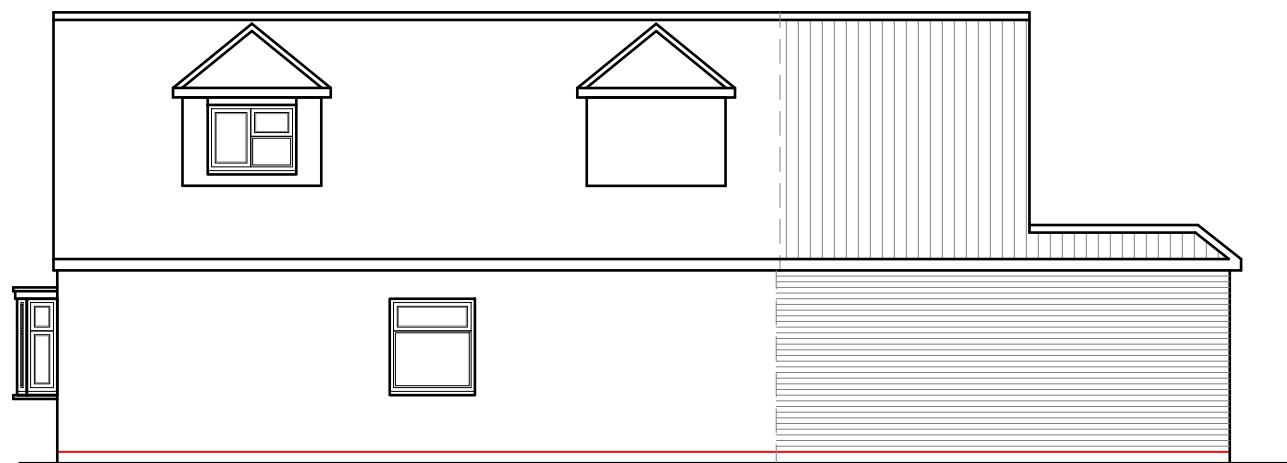

PROPOSED
SIDE ELEVATION 1:100

1:100 0 1 2 5 10 Meter

	<p>Project: 30 The Chase Ickenham UB10 8SS</p>	<p>Title: Proposed Elevations</p>	<p>Scale: 1:100 @ A3 Date: Dec 2022 Drawing No.: 3638/BC-06/SP Revision</p>
<p>239 Western Road, Southall, Middx, UB2 5HS Tel: 020 8571 1369 info@multicreation.co.uk</p>			