




EXISTING GROUND FLOOR PLAN
1:100

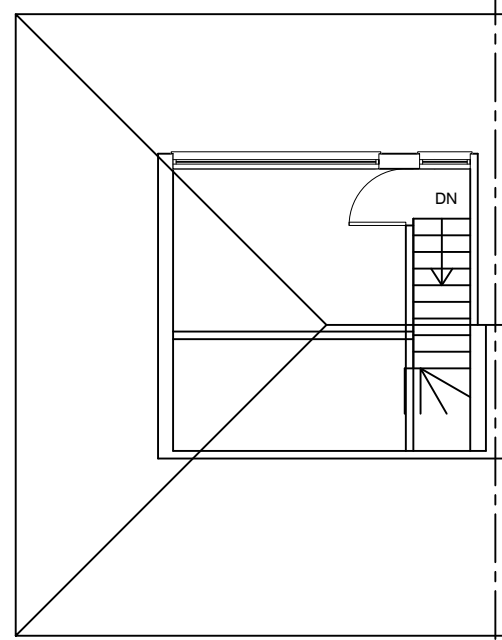


EXISTING LOFT PLAN
1:100

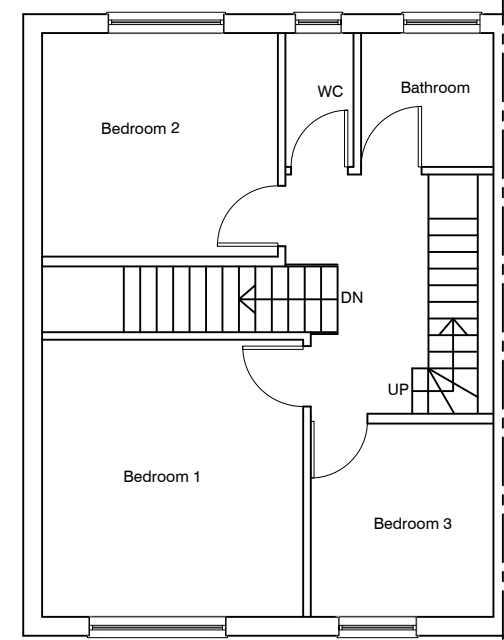


PROPOSED FIRST FLOOR PLAN
1:100

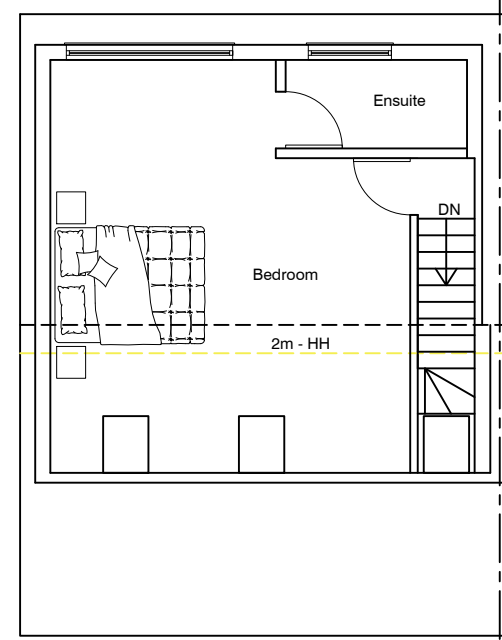



PROPOSED LOFT PLAN
1:100

 


PROPOSED ROOF PLAN
1:100

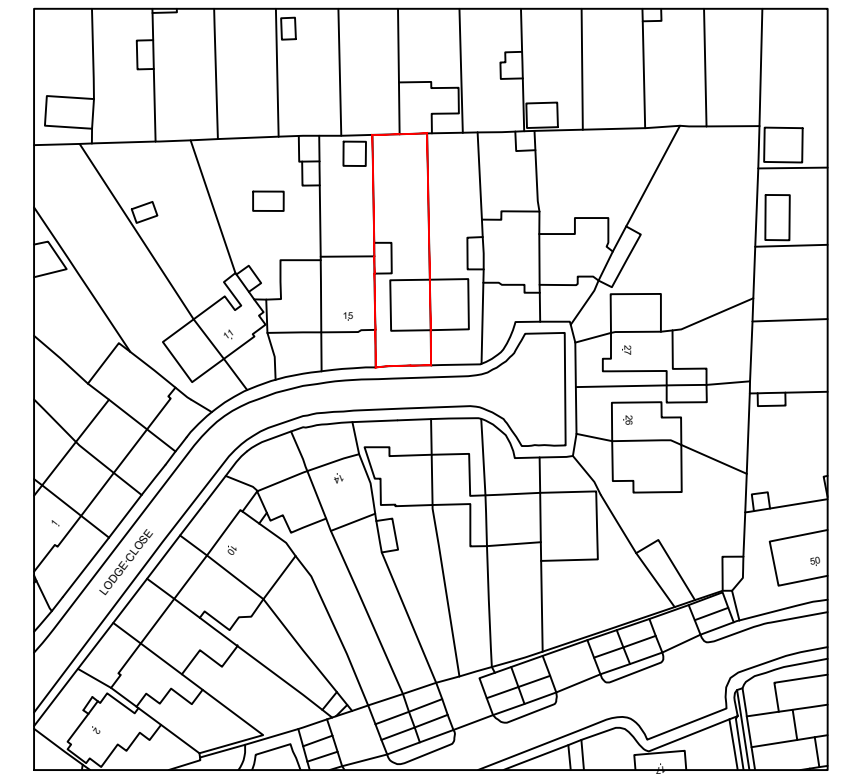


LOCATION PLAN
1:1250

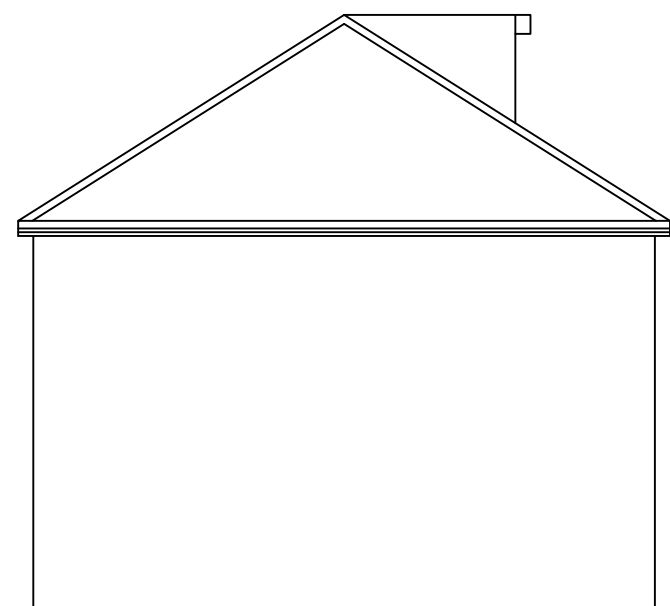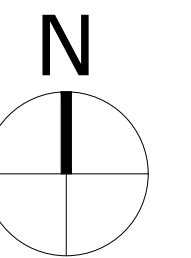


EXISTING FRONT ELEVATION
1:100

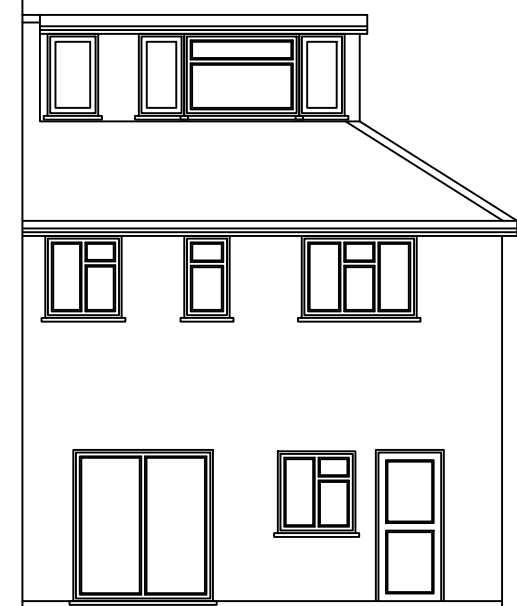


EXISTING REAR ELEVATION
1:100

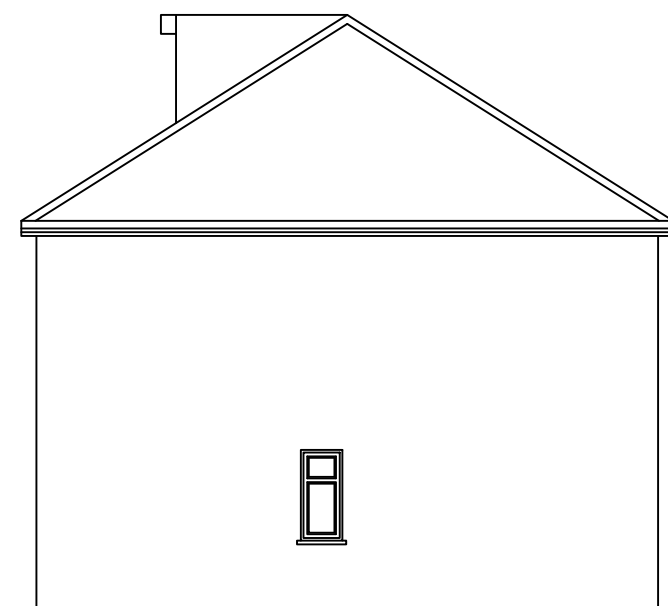


EXISTING SIDE ELEVATION
1:100

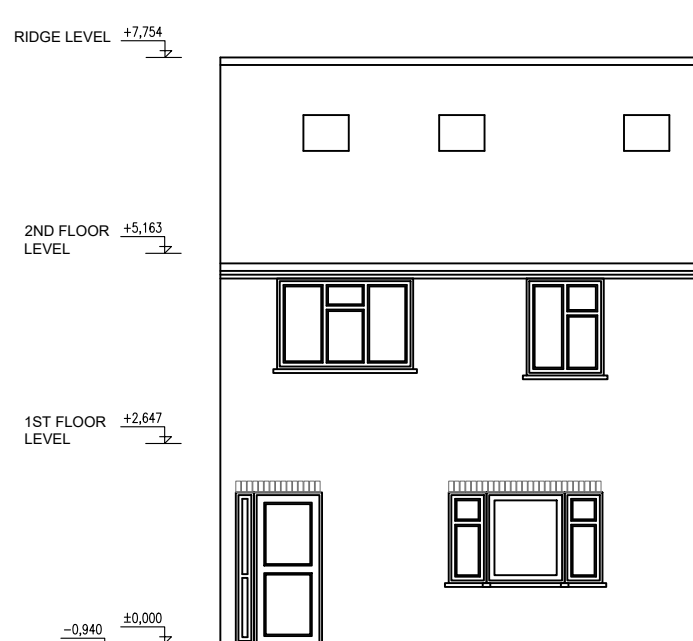


PROPOSED FRONT ELEVATION
1:100

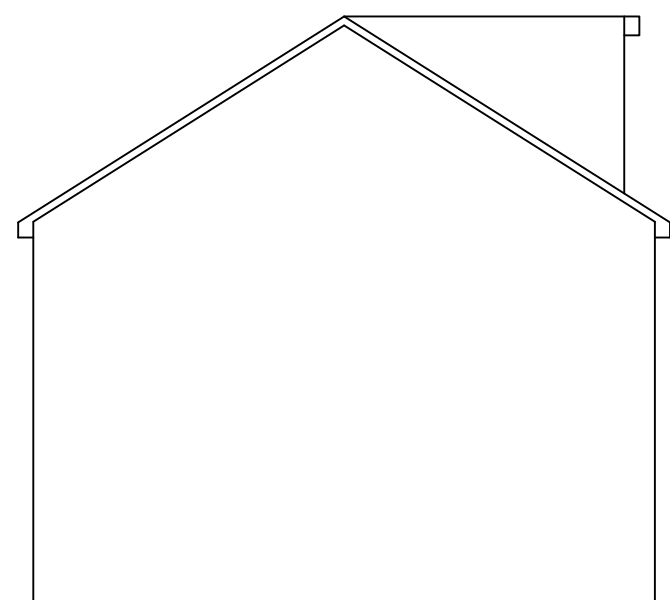

PROPOSED SIDE ELEVATION
1:100

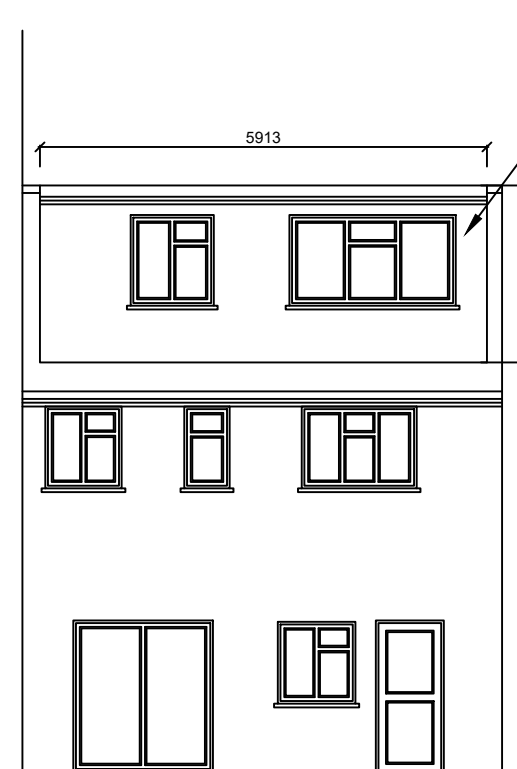


PROPOSED REAR ELEVATION
1:100

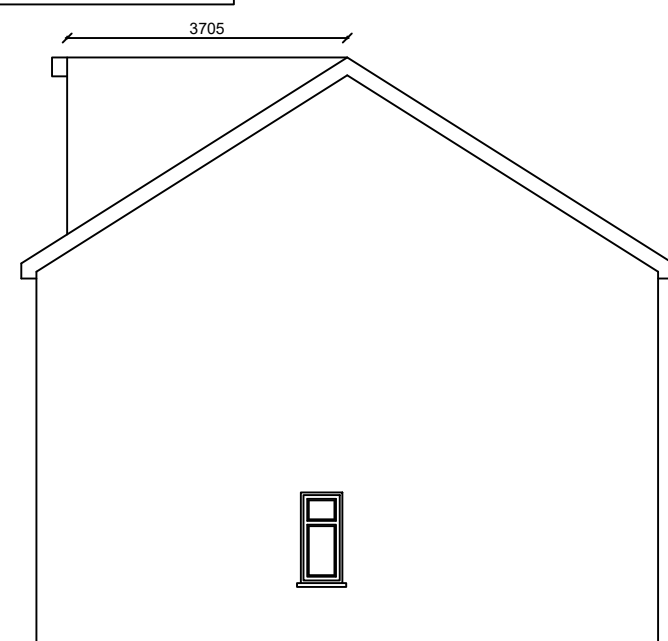


PROPOSED SIDE ELEVATION
1:100

TOTAL INCREASE OF DORMER IS
25.64m³
TOTAL INCREASE OF ROOF SPACE
IS 14.64m³
TOTAL INCREASE OF DORMER AND
ROOF 40.28 m³

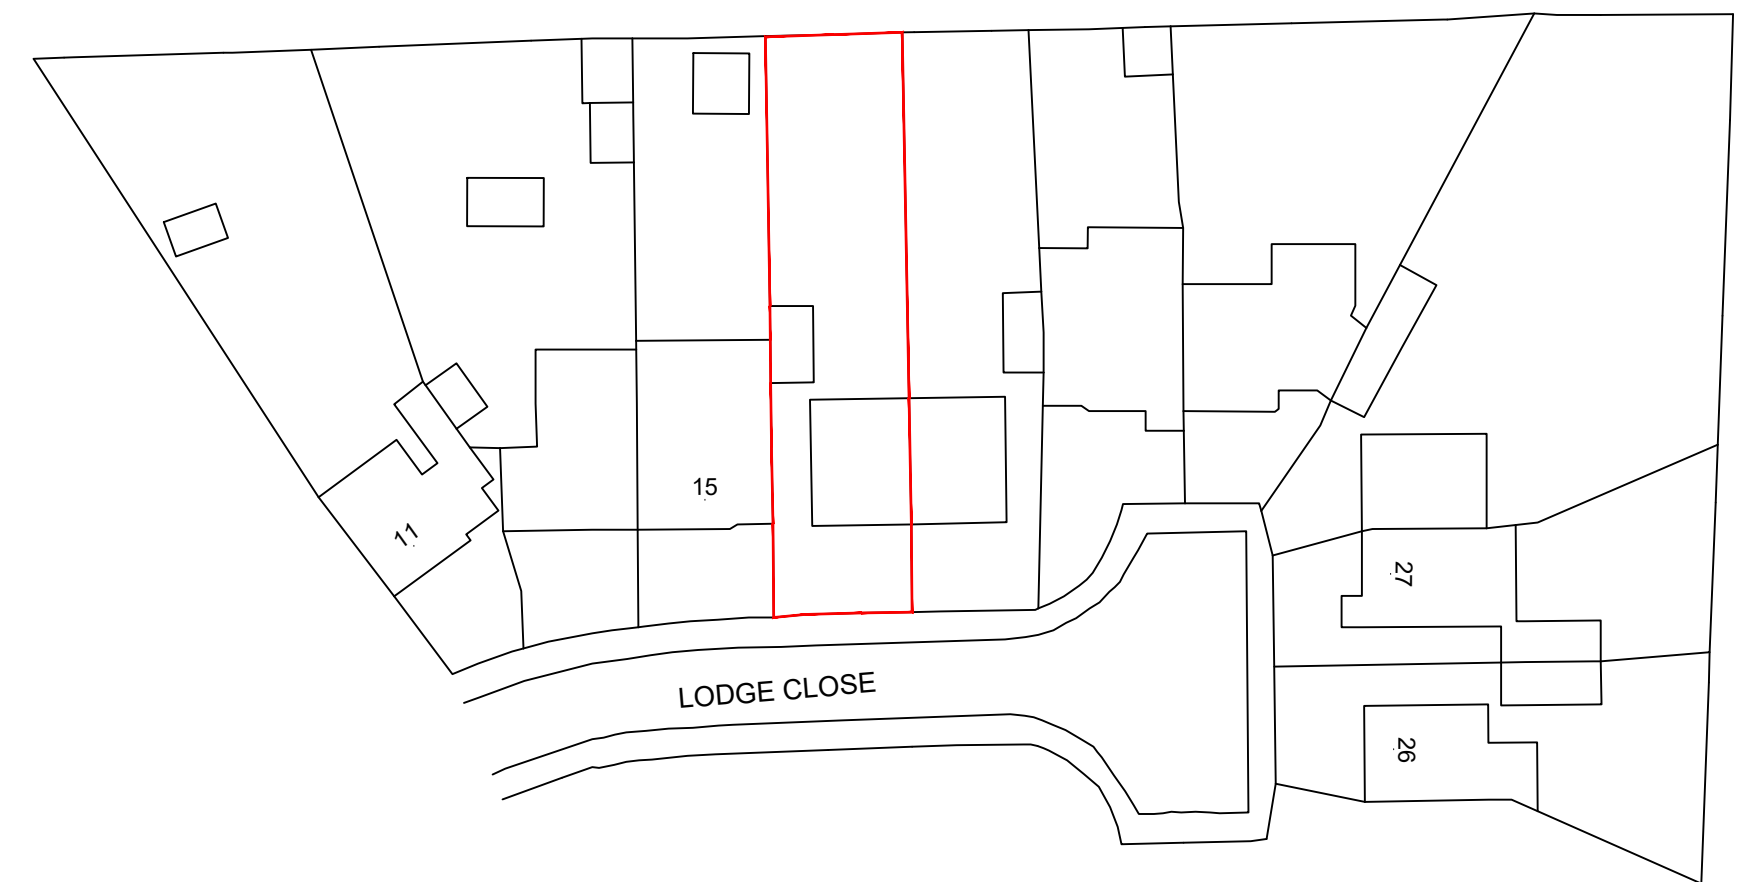

SITE PLAN
1:500

ALL MATERIALS TO
MATCH EXISTING

		<p>IMPORTANT NOTE:ALL</p> <p>1. ALL GUTTERS, FOUNDATIONS AND DOWN PIPES TO REMAIN WITHIN THE BOUNDARY LINES OF THE SUBJECT PROPERTY.</p> <p>2. ALL PLANS ARE SUBJECT TO FULL PLANS APPROVAL BY BUILDING CONTROL, NOT BUILDING NOTICE.</p>	REVISION	DESCRIPTION	DATE	<p>DESCRIPTION:</p> <p>LAWFUL DEVELOPMENT CERTIFICATE- HIP TO GABLE AND DORMER WINDOW</p>	<p>CLIENT / JOB ADDRESS:</p> <p>MR RANA 17 LODGE CLOSE COWLEY UXBRIDGE UB8 2ES</p>	DRAWING TITLE		PLANNING APPLICATION			
<p>2L, Argyle House, 76 Joel Street Northwood HA6 1LL</p> <p>TEL: 01494932288 02039580151</p> <p>EMAIL: info@consiliotownplanning.co.uk</p>								SCALE	1:100, 1:500 & 1:1250	@ A1	STATUS	PA	
								DATE	27/01/2025			CHECKED	HM
								JOB.NO.	17-25-01			DRAWN	SG
			THIS DRAWING IS SUBJECT TO COPYRIGHT DO NOT REPRODUCE THIS DRAWING WITHOUT PRIOR PERMISSION FROM CONSILIO					DWG.NO.	PA-01		REVISION		