




SCALE BAR 1:500 0 5 10 15 20 25m

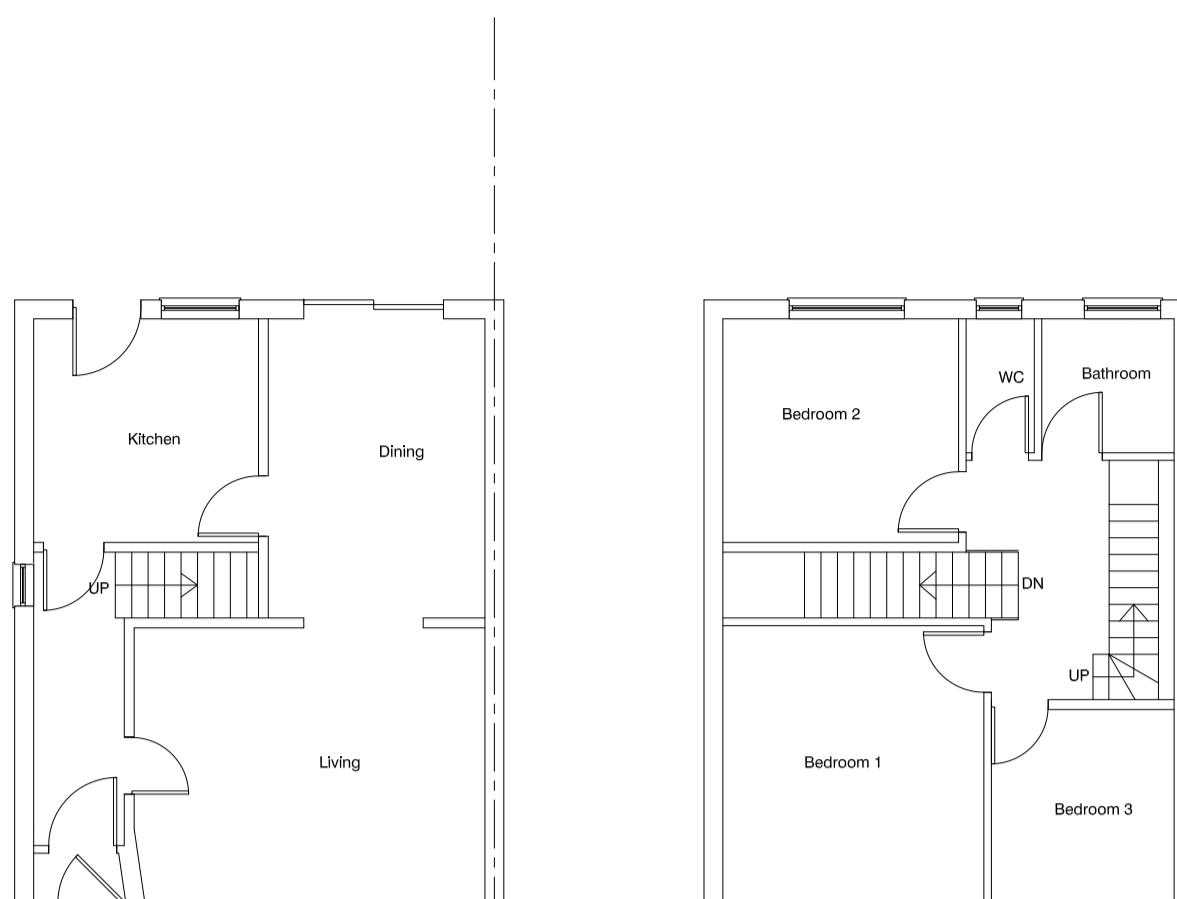


EXISTING GROUND FLOOR PLAN
1:100

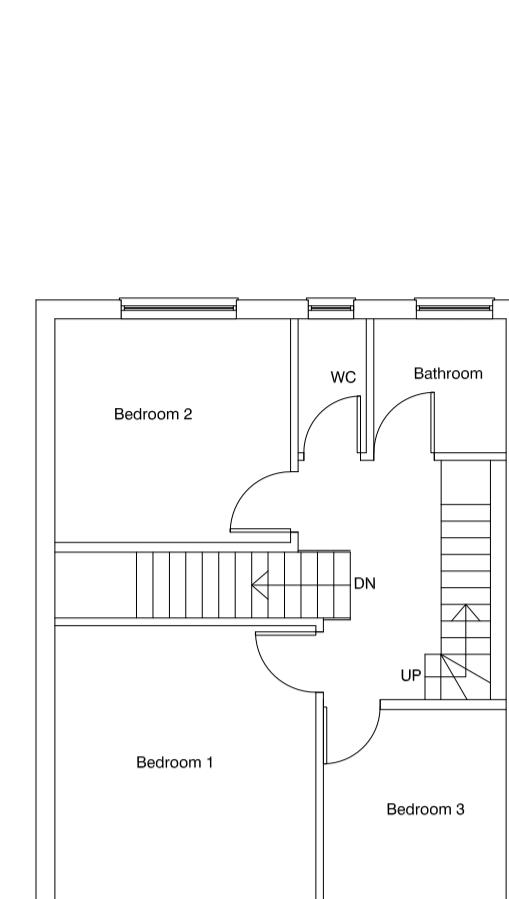


EXISTING FIRST FLOOR PLAN
1:100

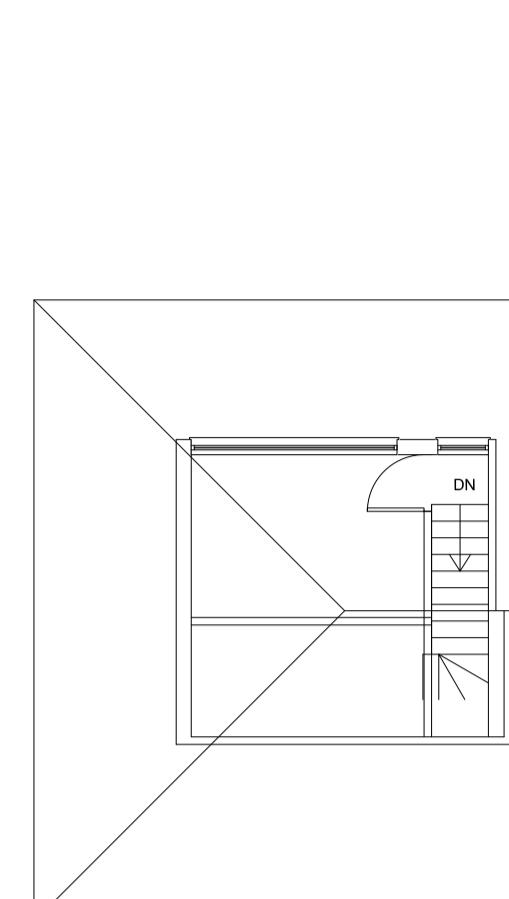

EXISTING LOFT PLAN
1:100

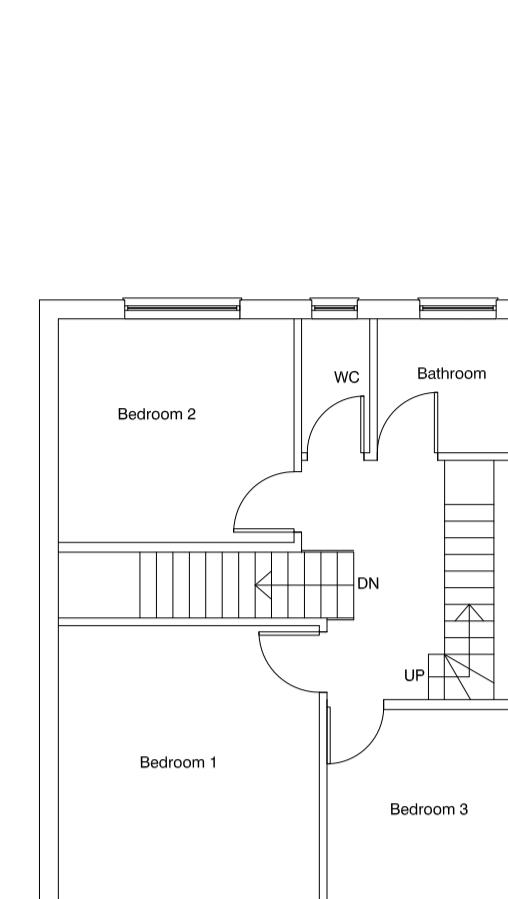

PROPOSED FIRST FLOOR PLAN
1:100

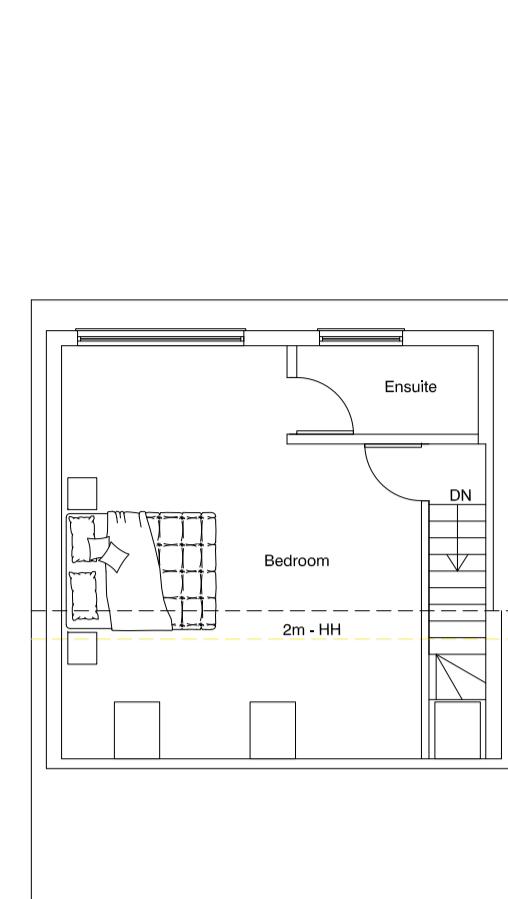



PROPOSED LOFT PLAN
1:100




PROPOSED ROOF PLAN
1:100



LOCATION PLAN
1:1250

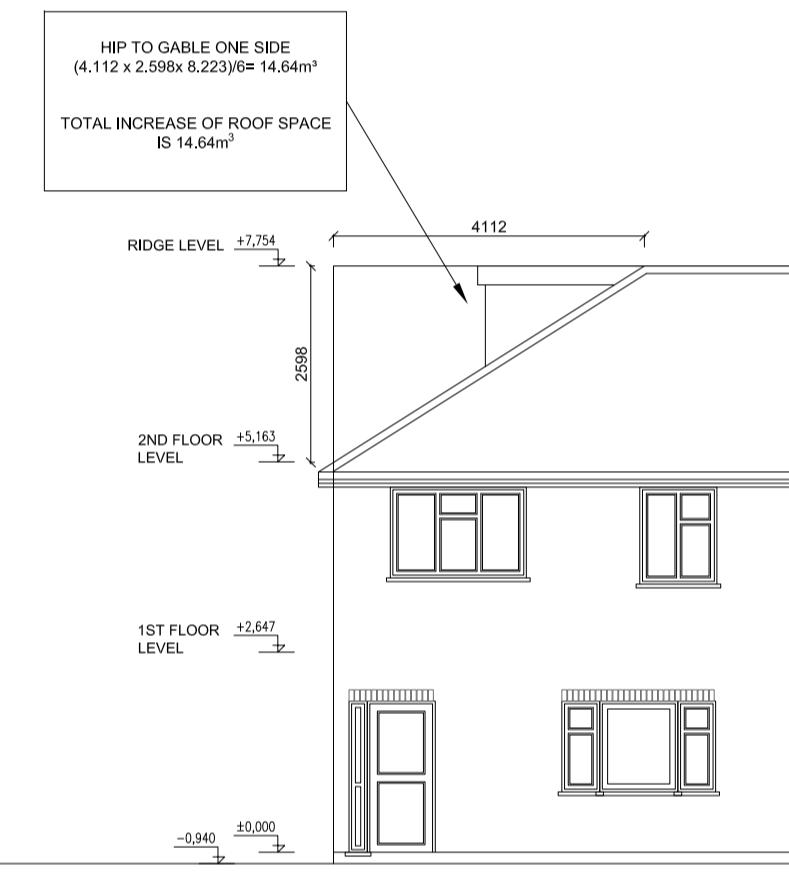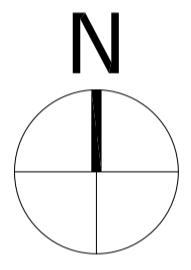


EXISTING FRONT ELEVATION
1:100

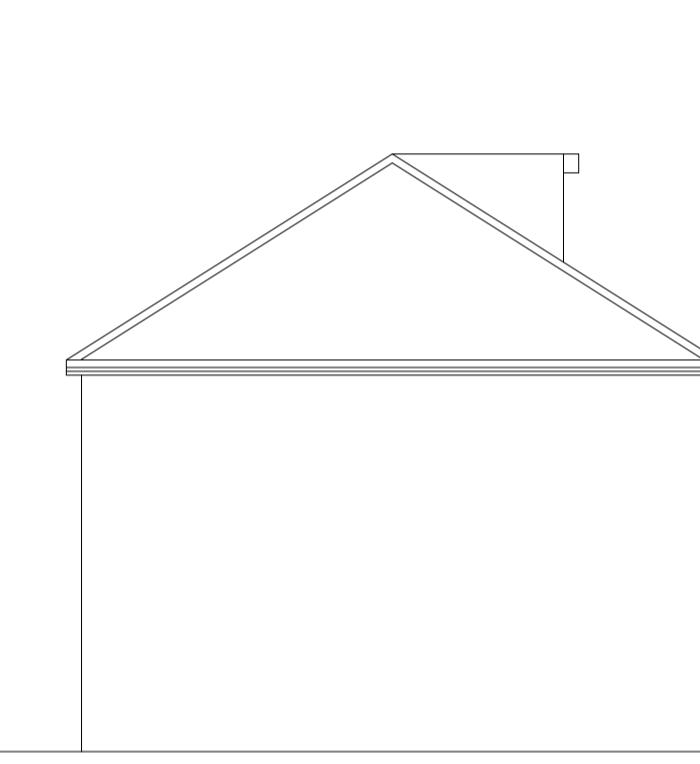


EXISTING SIDE ELEVATION
1:100




EXISTING REAR ELEVATION
1:100

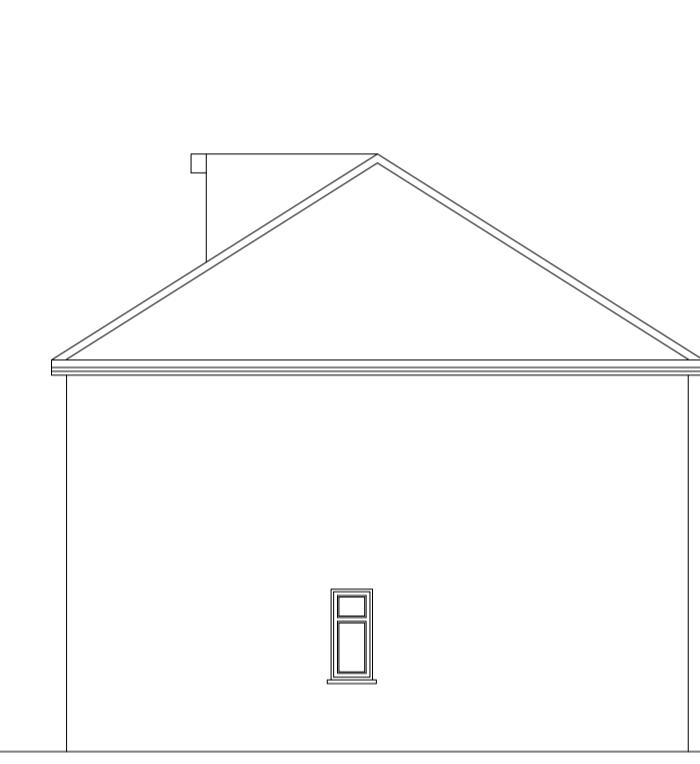


EXISTING SIDE ELEVATION
1:100

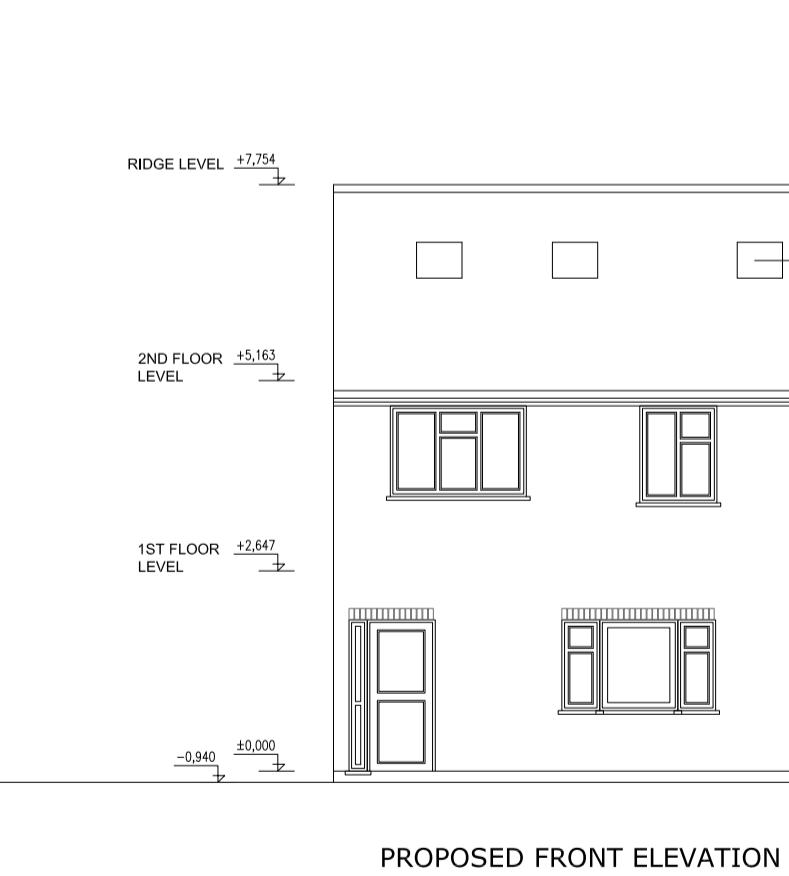


PROPOSED FRONT ELEVATION
1:100

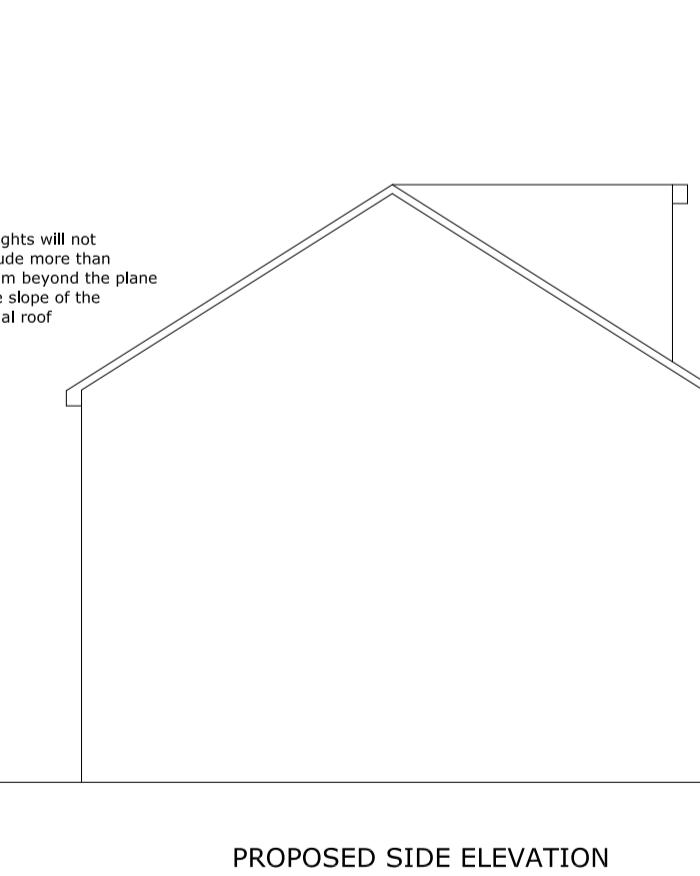


PROPOSED SIDE ELEVATION
1:100

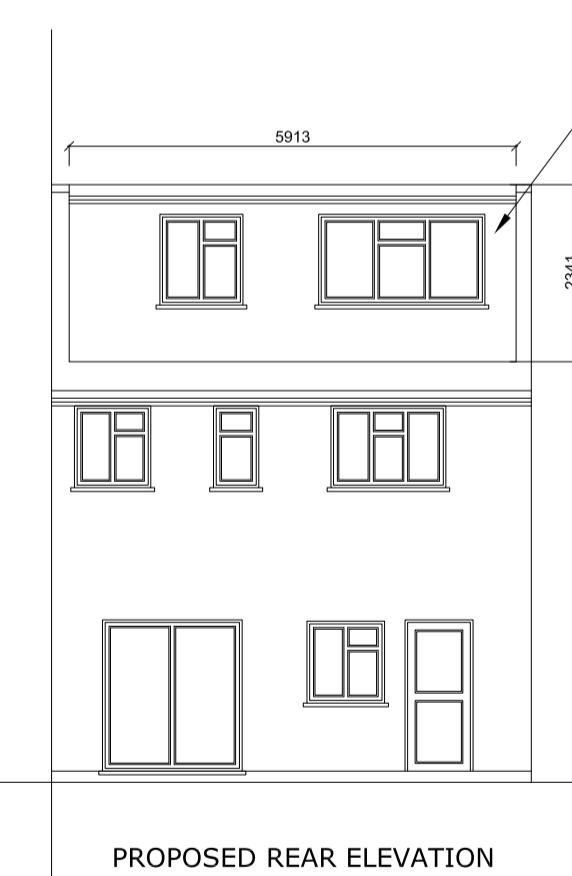

PROPOSED REAR ELEVATION
1:100

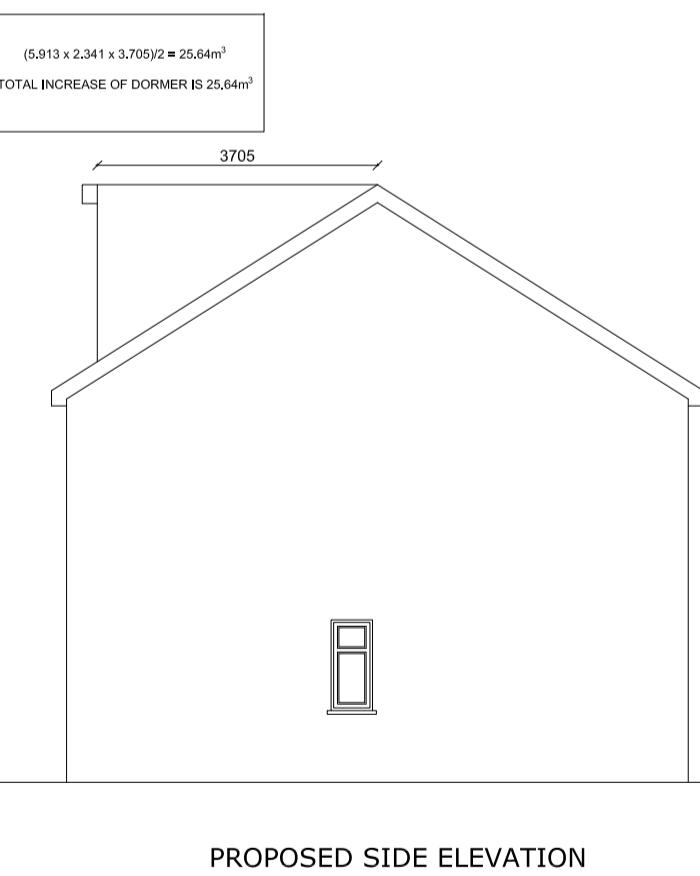

PROPOSED SIDE ELEVATION
1:100

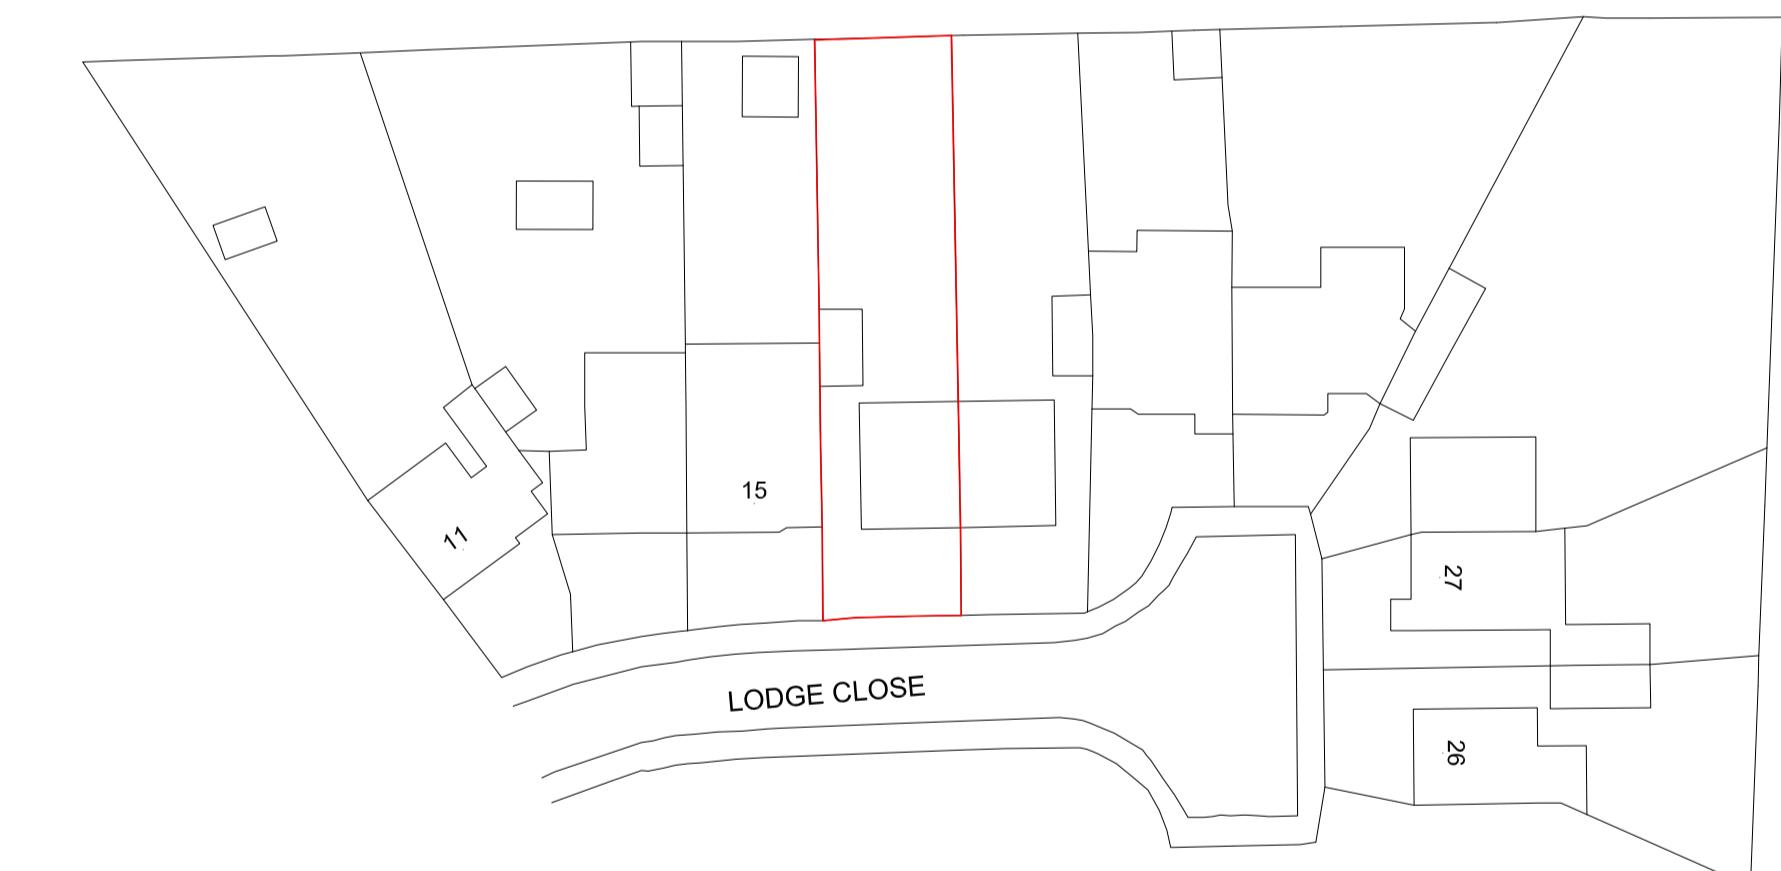

SITE PLAN
1:500

ALL MATERIALS TO
MATCH EXISTING

SCALE BAR 1:100 0 1 2 3 4 5m

REVISION	DESCRIPTION	DATE
A	CLIENT AMENDMENTS	26/03/25

DESCRIPTION:
LAWFUL DEVELOPMENT
CERTIFICATE- HIP TO GABLE AND
DORMER WINDOW

CLIENT / JOB ADDRESS:
MR RANA
17 LODGE CLOSE
COWLEY
UXBRIDGE
UB8 2ES

DRAWING TITLE		PLANNING APPLICATION		
SCALE	1:100, 1:500 & 1:1250	@ A1	STATUS	PA
DATE	27/01/2025		CHECKED	HM
JOB.NO.	17-25-01		DRAWN	SG
DWG.NO.	PA-01			A
REVISION				