


1 Existing Ground Floor Plan
1 : 50



2 Existing First Floor Plan
1 : 50


8 Existing Isometric View

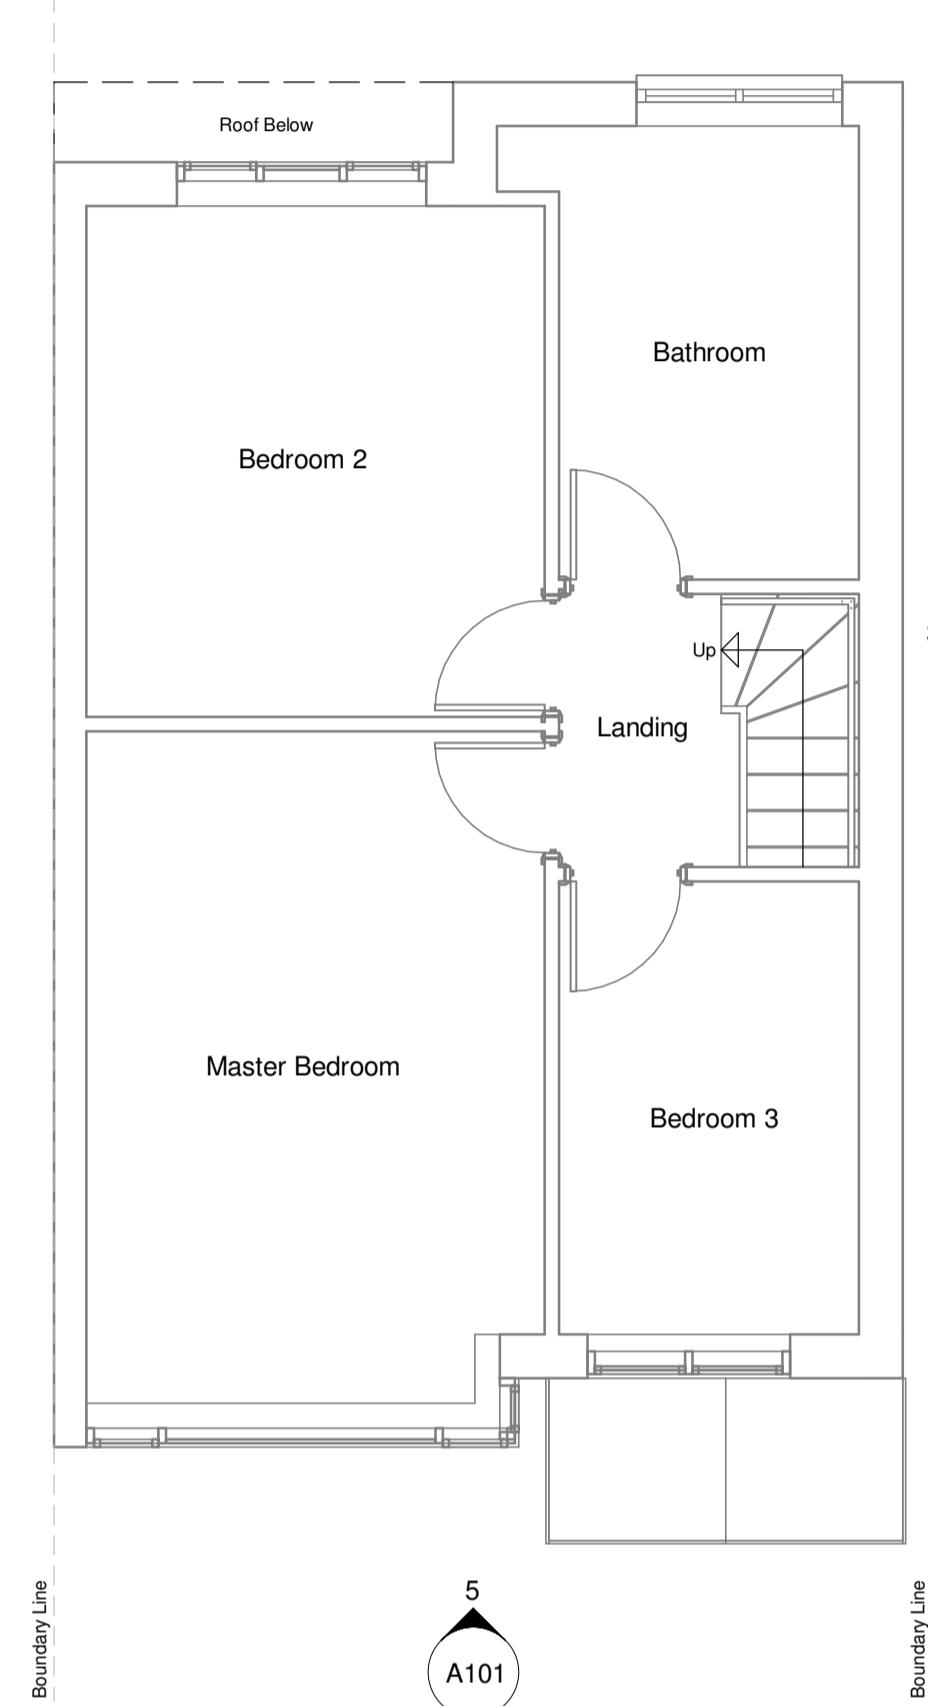

6 Existing West Elevation
1 : 50




4 Existing North Elevation
1 : 50

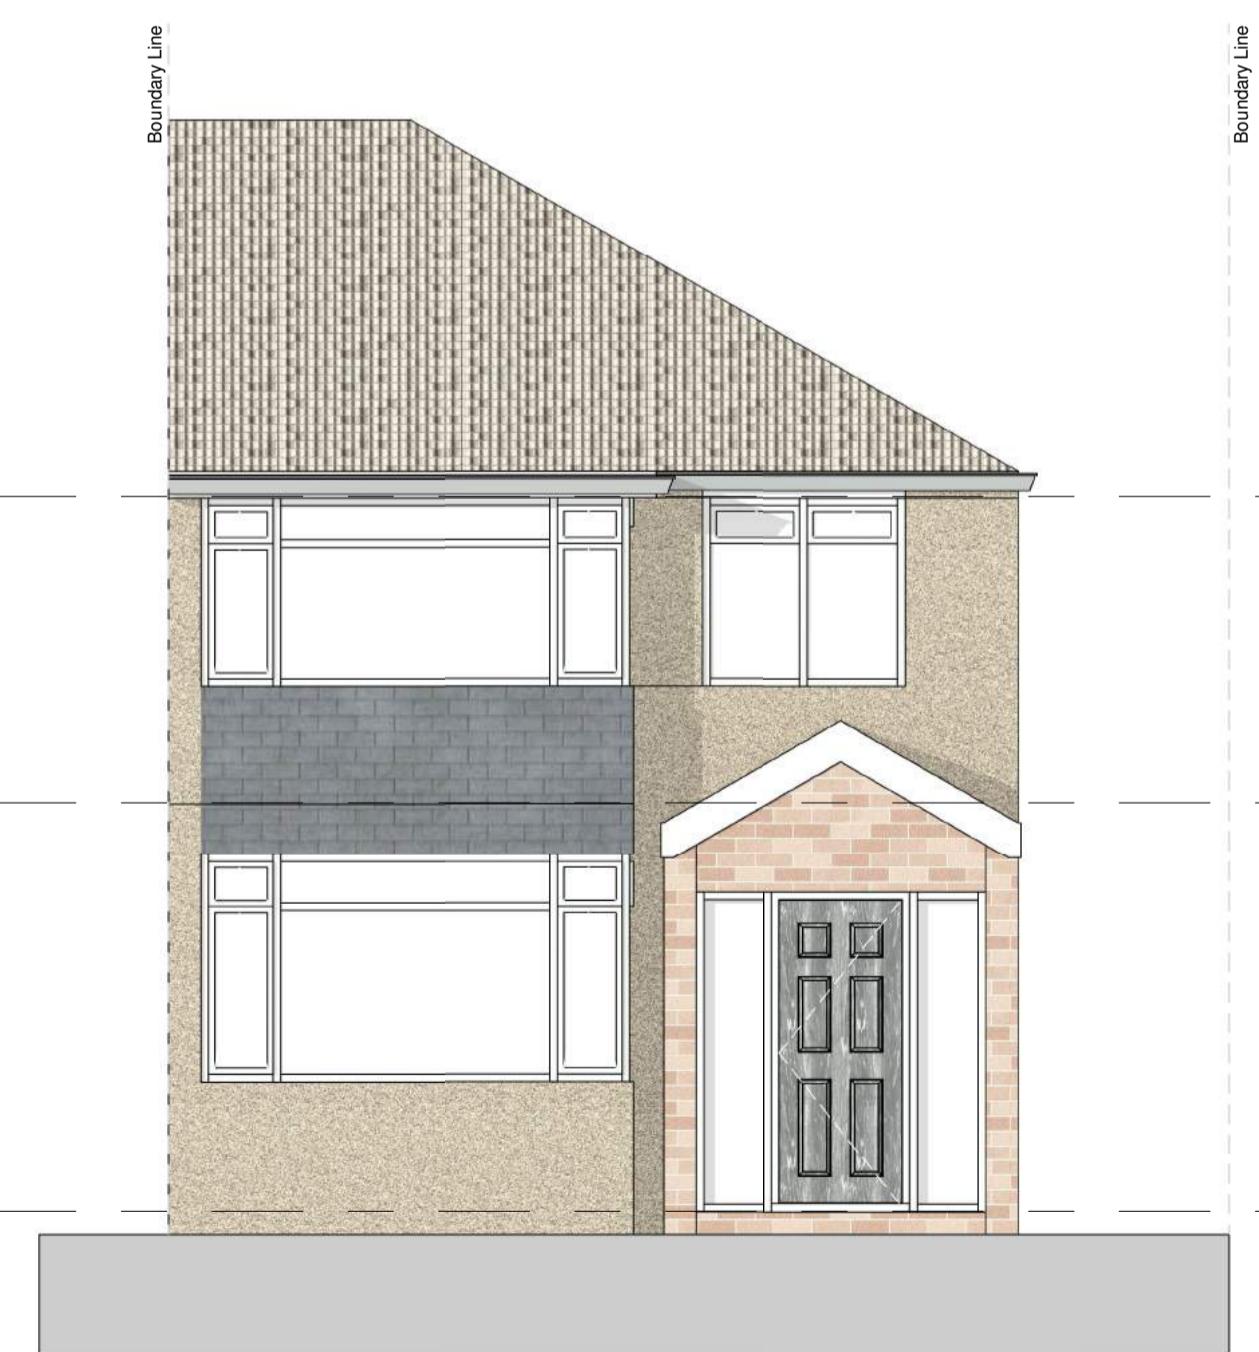


5 Existing South Elevation
1 : 50

3 Existing East Elevation
1 : 50

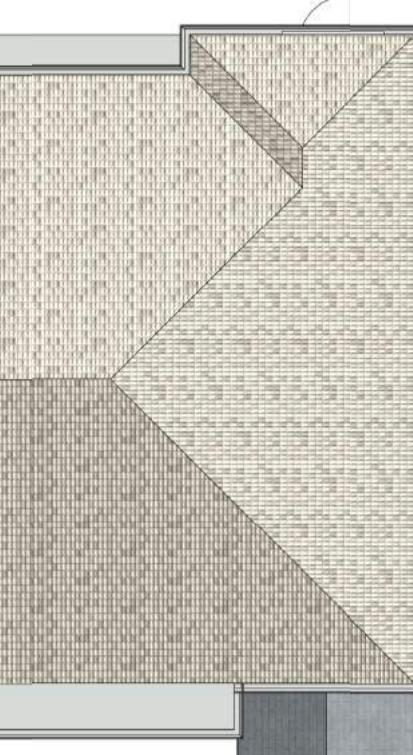

7 Existing Roof Plan
1 : 100

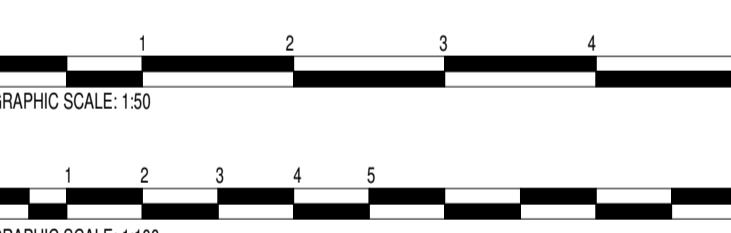

PL FOR APPROVAL - Single Storey Mono Pitch Roof
1 Existing Mono Pitch Roof to be removed.
Roof Ridge not to exceed 3.4m in height from GFL.
Skylights not to project more than 150mm from roof slope.
UPVC Windows and Windows. Steel to be installed to Structural Engineers' detail, based on calculations.

27.06.2020

Rev Revision Description Date Author/Reviewer

Ahmed Afzal Architecture (Renderise Ltd.) +44 (0)7999 350 519 ahmedafzalarchitecture@hotmail.com

AHMED AFZAL ARCHITECTURE

Project Name

Client Mr A Latif

Drawing Title 26 Crosier Way, Ruislip, HA4 6HF - Existing Plans and Elevations

Scale As indicated A1 Date 27/06/2020

Project Number Rev.

0789 A101 PL1