


**Existing Ground Floor Plan**

Scale 1:100



**Existing Front Elevation**

Scale 1:100

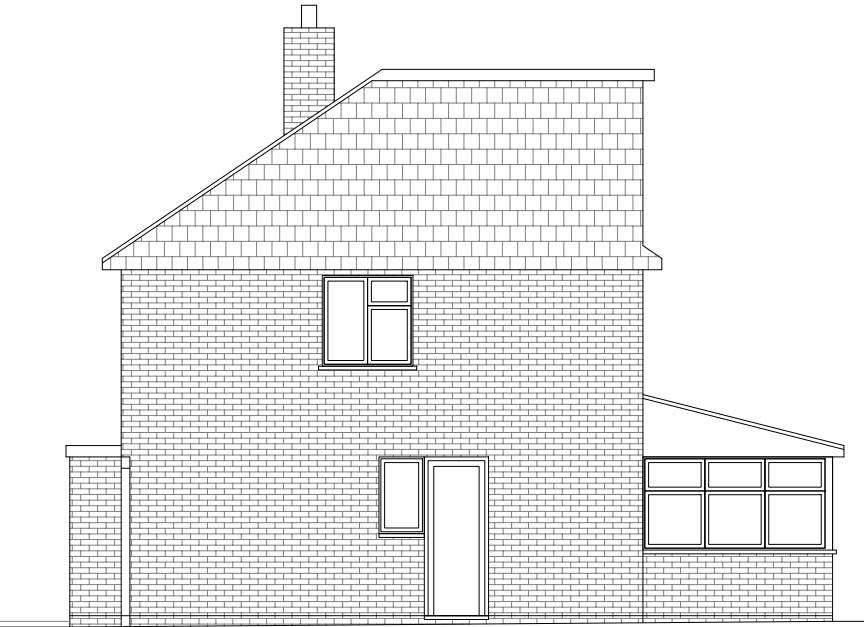


**Existing Side Elevation**

Scale 1:100



**Existing Rear Elevation**

Scale 1:100

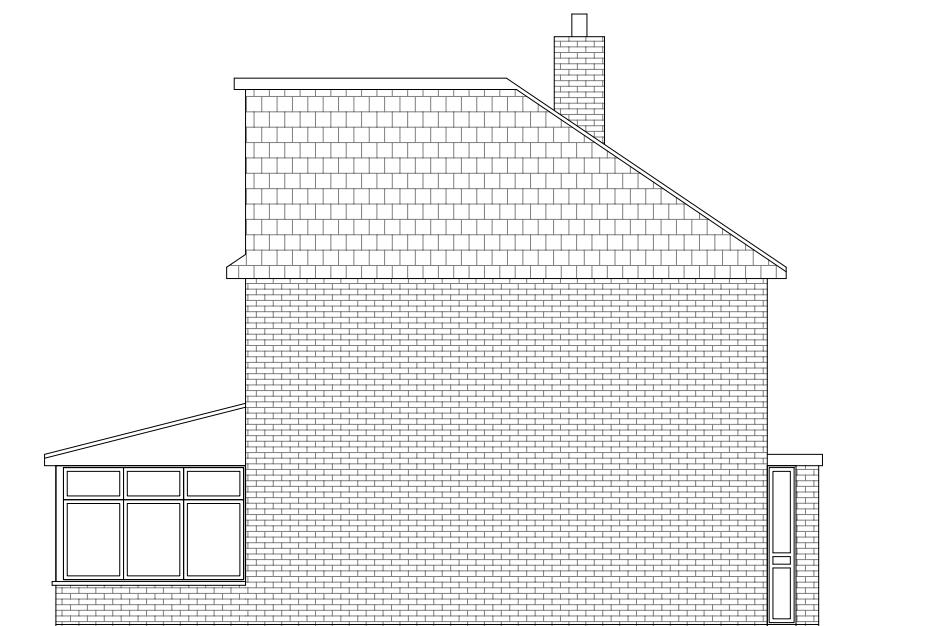

**Existing Side Elevation**

Scale 1:100



GENERAL NOTES:  
 1. ALL DIMENSIONS ARE IN MILLIMETER.  
 2. VERIFY ALL DIMENSIONS AND CONDITIONS BEFORE BUILDING OR  
 STARTING CONSTRUCTION. NOTIFY THE DESIGNER IMMEDIATELY OF ANY  
 DISCREPANCY OR VARIATION.  
 3. ALL WORK TO COMPLY WITH CURRENT BUILDING REGULATIONS  
 AND CODES OF PRACTICE

Title:


## Existing Ground Floor Plan & Elevations

Site Address  
36 Woodstock Drive,  
Ickenham,  
Uxbridge,  
UB10 8EG

Scale: 1:100 @A3  
Date: 22/01/2025  
Drawing No.:  
2025/008 - 01  
Drawn By:  
JG

Revision Date:  
e:mail -  
faluckpatel@yahoo.com  
(M) +44 (0) 7871 466 254


**Faluck  
Patel**

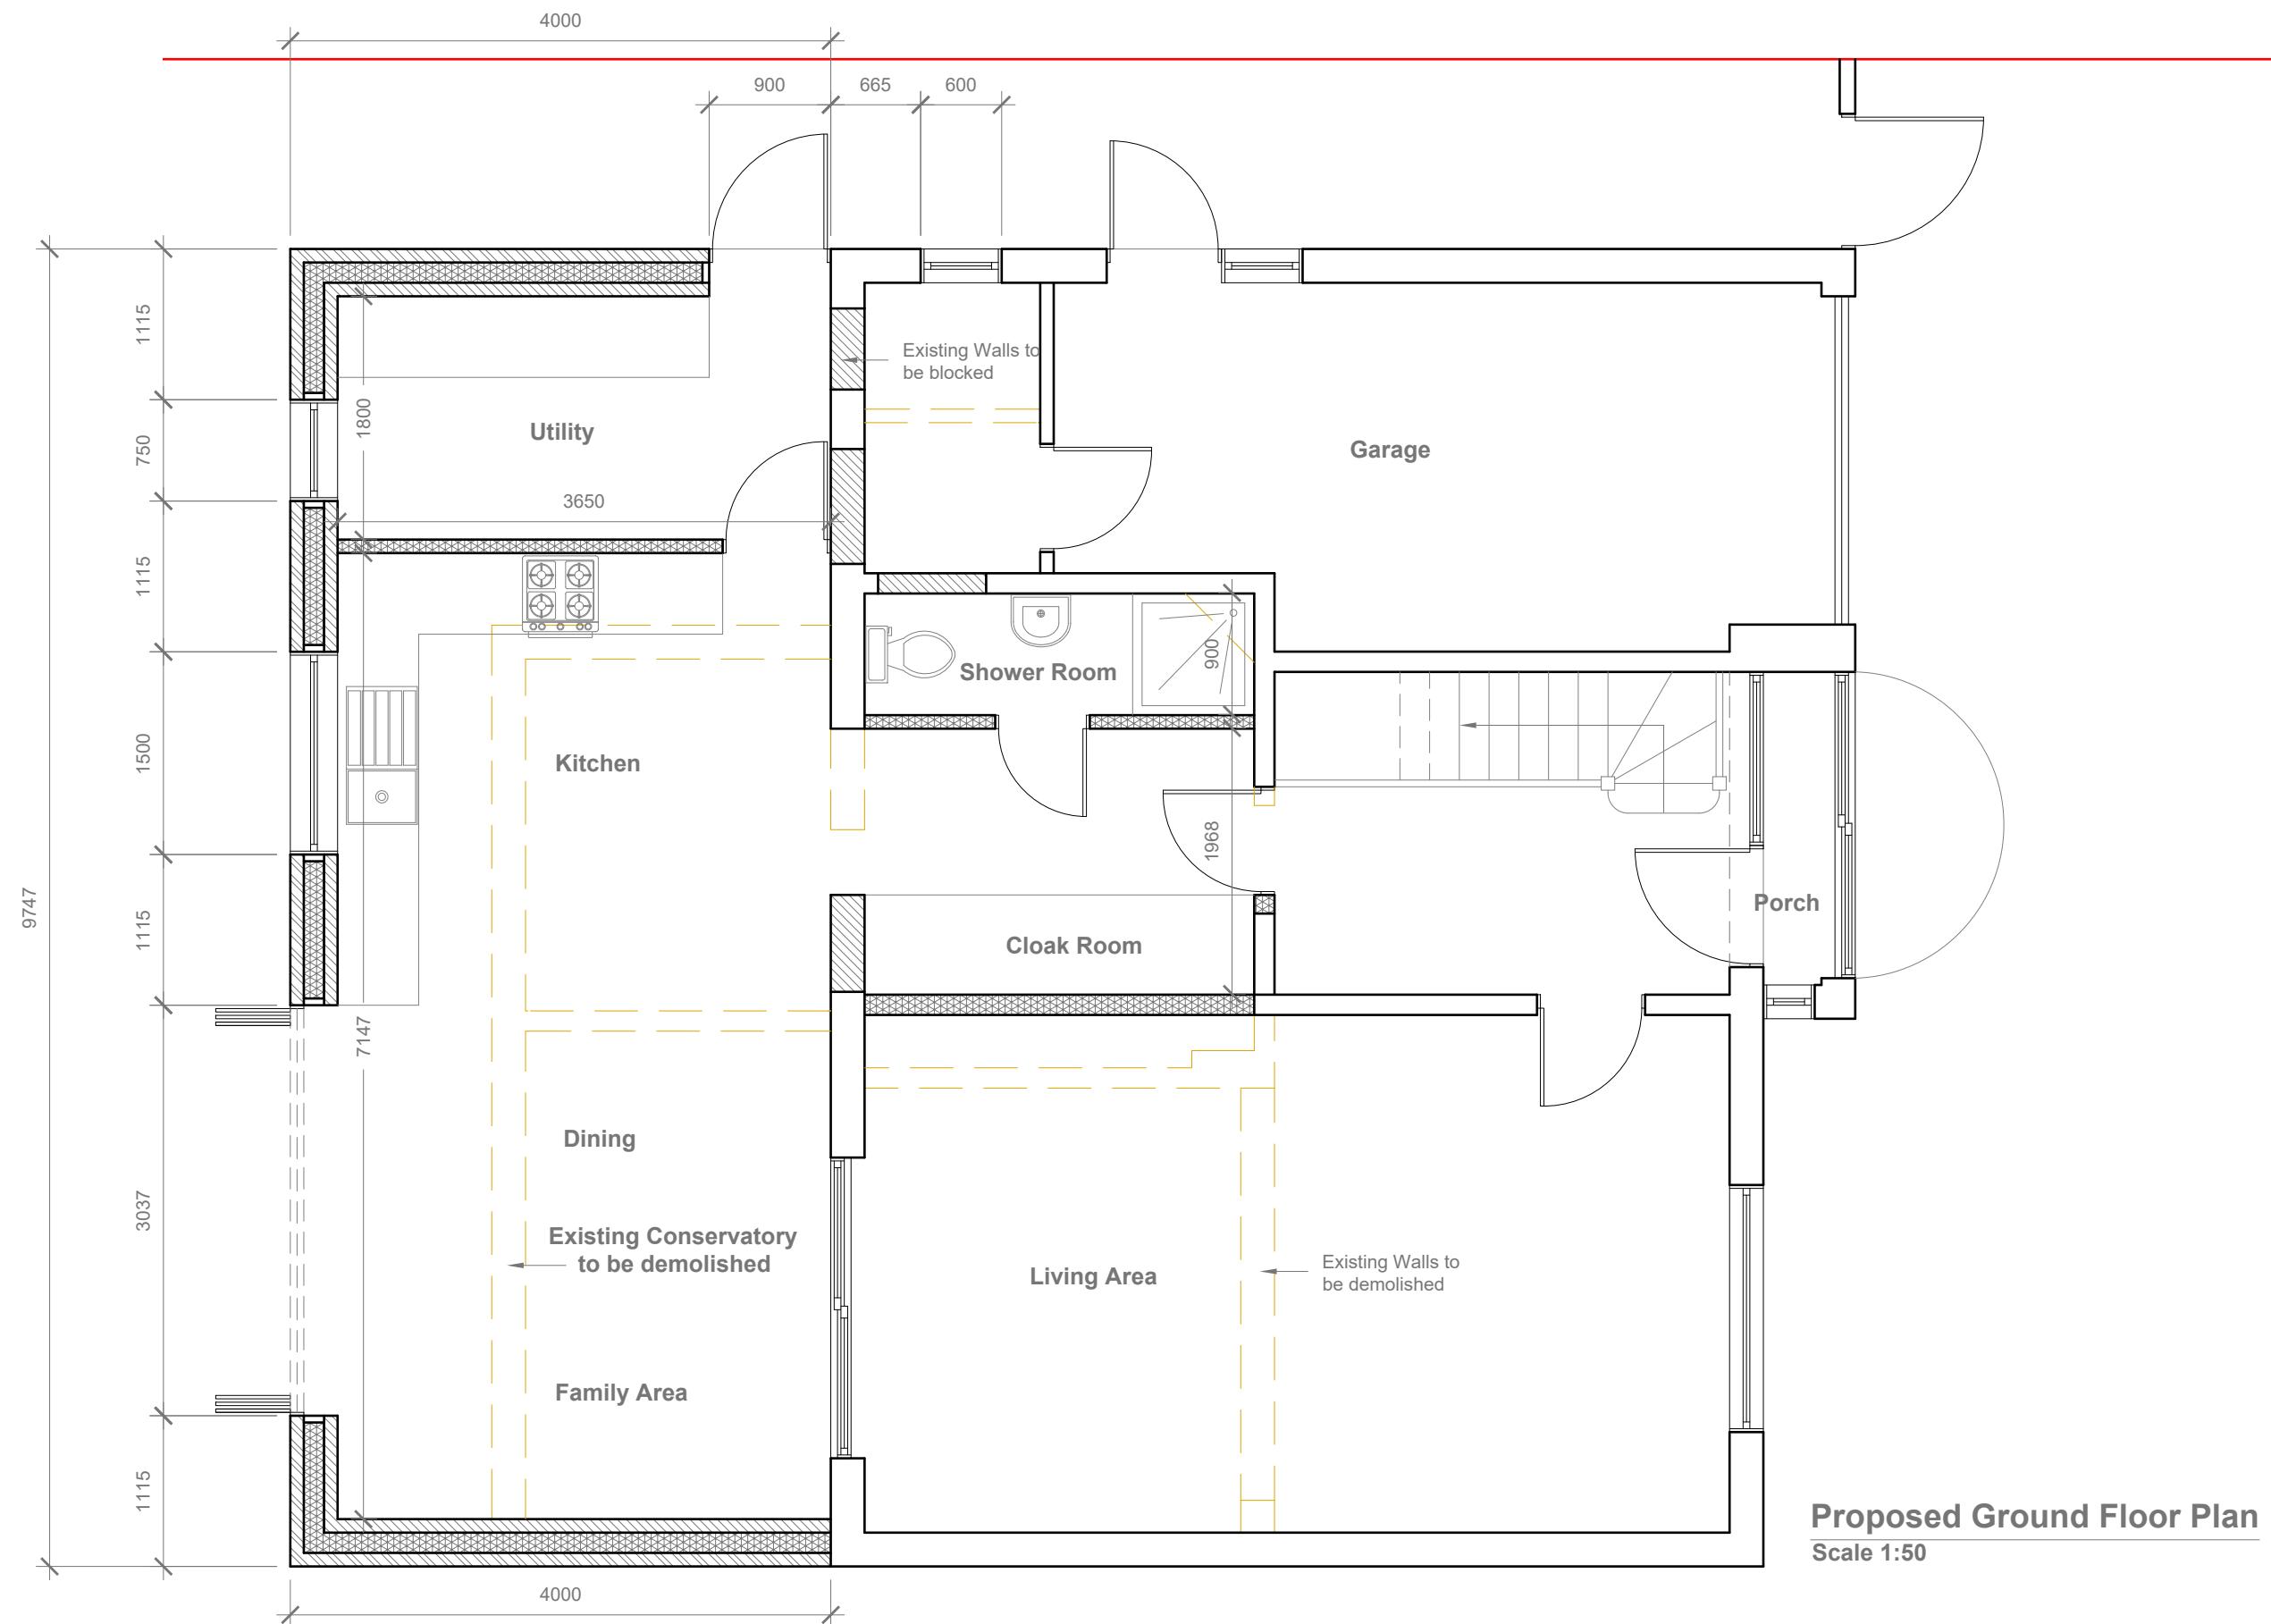

## Proposed Ground Floor Plan




**Proposed Front Elevation**  
Scale 1:100

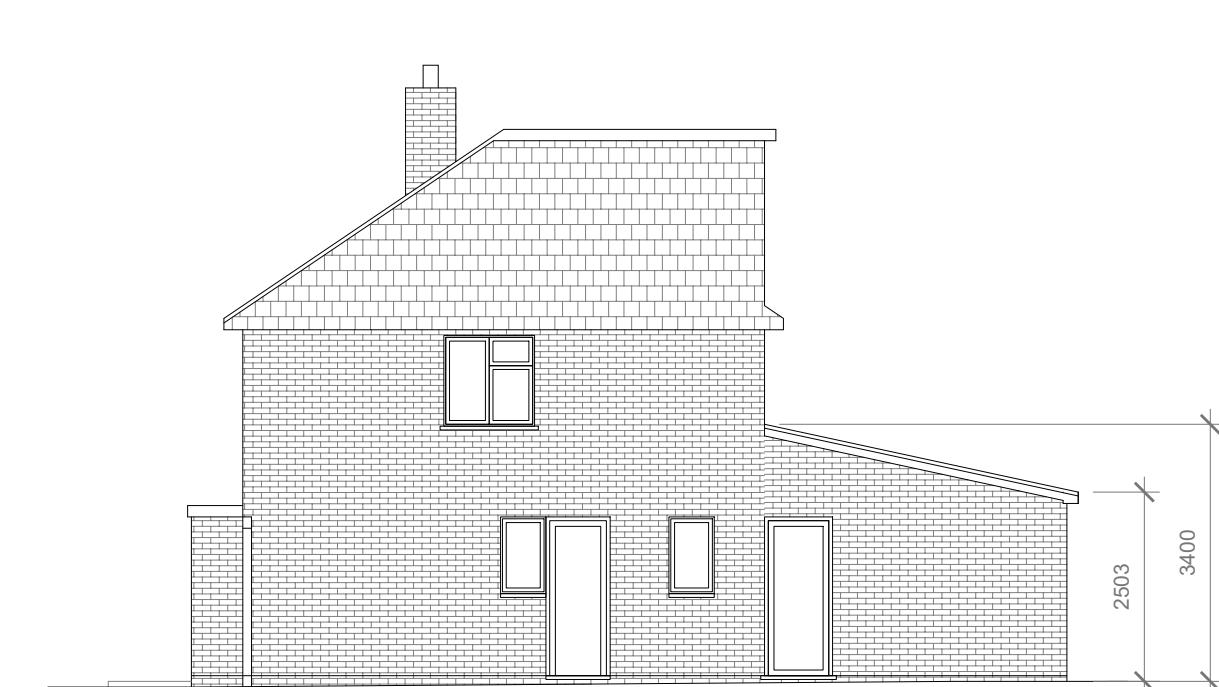

**Proposed Side Elevation**  
Scale 1:100



**Proposed Rear Elevation**  
Scale 1:100

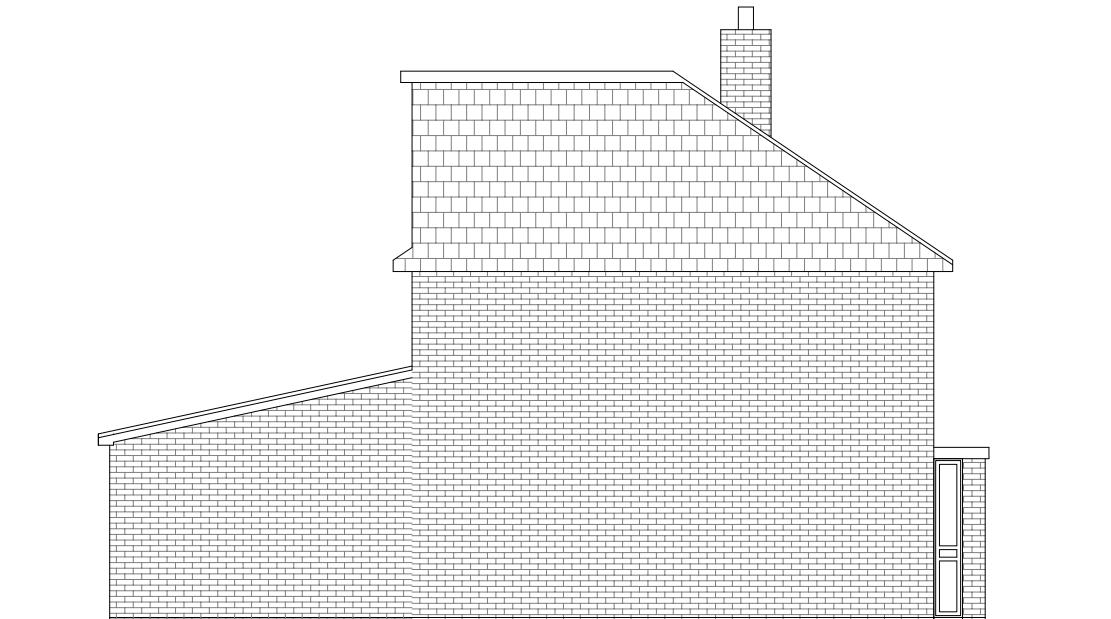

**Proposed Side Elevation**  
Scale 1:100

Proposed External Finish  
Materials to Match Existing  
External Finish Materials.

Proposed Flank Wall Window to  
be Obscure Glazed and Non  
Opening below 1.7m from FFL

10 Meter  
5  
2  
1  
0  
1:100

GENERAL NOTES:  
1. ALL DIMENSIONS ARE IN MILLIMETER.  
2. VERIFY ALL DIMENSIONS AND CONDITIONS BEFORE BUILDING OR  
STARTING CONSTRUCTION. NOTIFY THE DESIGNER IMMEDIATELY OF ANY  
DISCREPANCY OR VARIATION.  
3. ALL WORK TO COMPLY WITH CURRENT BUILDING REGULATIONS  
AND CODES OF PRACTICE

Title:

## Proposed Elevations

Site Address  
36 Woodstock Drive,  
Ickenham,  
Uxbridge,  
UB10 8EG

Scale: 1:100 @A3  
Date: 22/01/2025  
Drawing No.:  
2025/008 - 03  
Drawn By:  
JG

Revision Date:  
e:mail -  
faluckpatel@yahoo.com  
(M) +44 (0) 7871 466 254

**Faluck  
Patel**