


MICHAEL OAKES ARCHITECTS LTD.


Michael Oakes (Director) B.A. Hons Arch, Dipl. Arch, Registered Architect

REGISTERED ARCHITECTS, DESIGNERS + ILLUSTRATORS


Telephone: 01895 235089 - E-mail: michaeloakesarchitect@googlemail.com

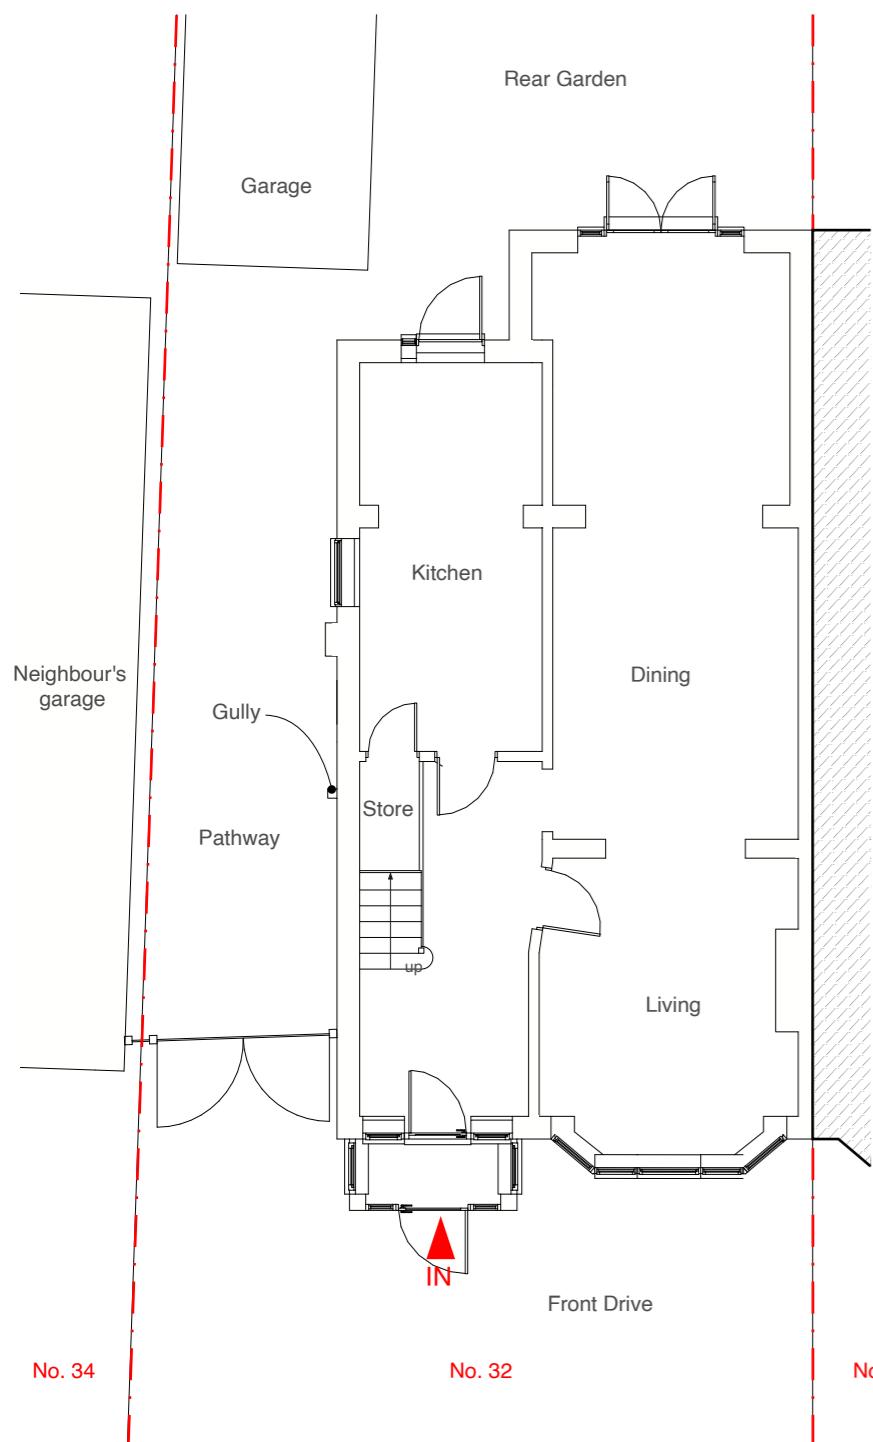

Ground Floor Plan

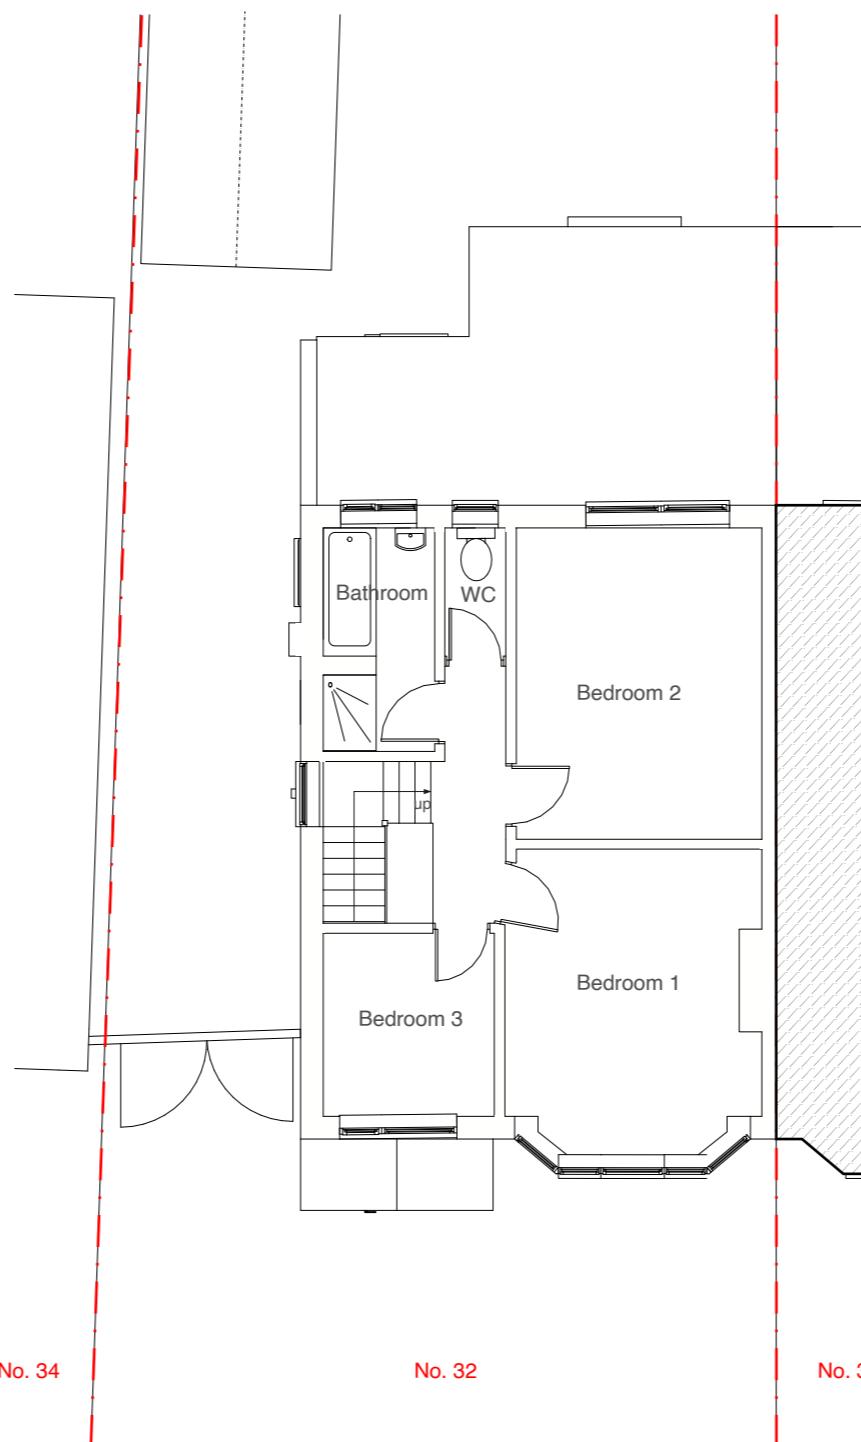

First Floor Plan

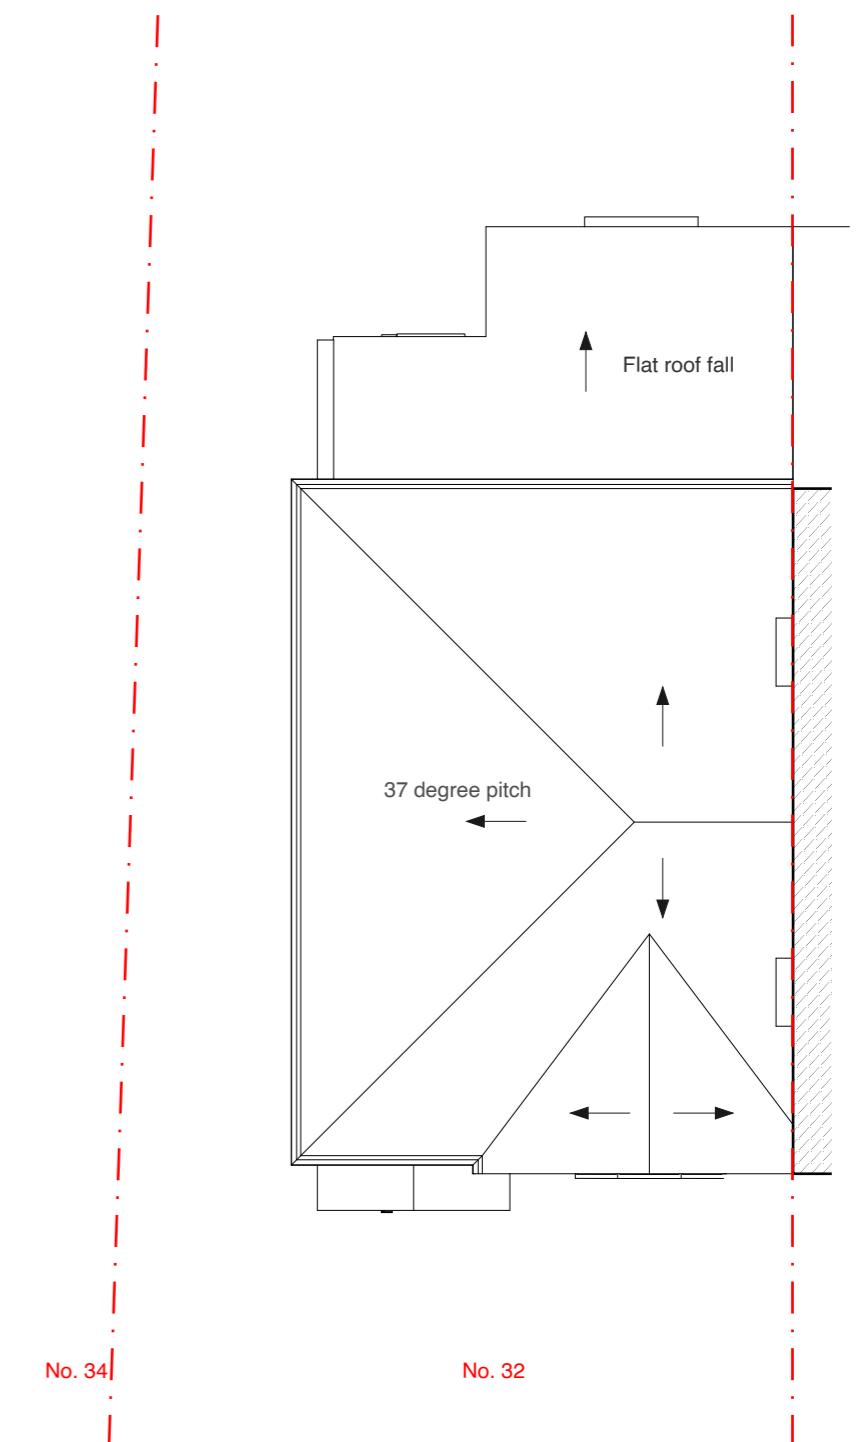

Roof Plan

Address

32 Greenacres Avenue,
Ickenham, UB10 8HQ

Client

Matthew Gregory

Date

January
2025



1:100 @ A3

0 1 2 3 4 5 10m

Drawing Title

As Existing
Floor Plans

Project no./ Stage/

0450- PLA-

04_B

Drawing no./ Revision

04_B

Revision notes:

A - First Issue
B - Amendments to existing

MICHAEL OAKES ARCHITECTS LTD.


Michael Oakes (Director) B.A. Hons Arch, Dipl. Arch, Registered Architect

REGISTERED ARCHITECTS, DESIGNERS + ILLUSTRATORS


Telephone: 01895 235089 - E-mail: michaeloakesarchitect@googlemail.com




Front Elevation

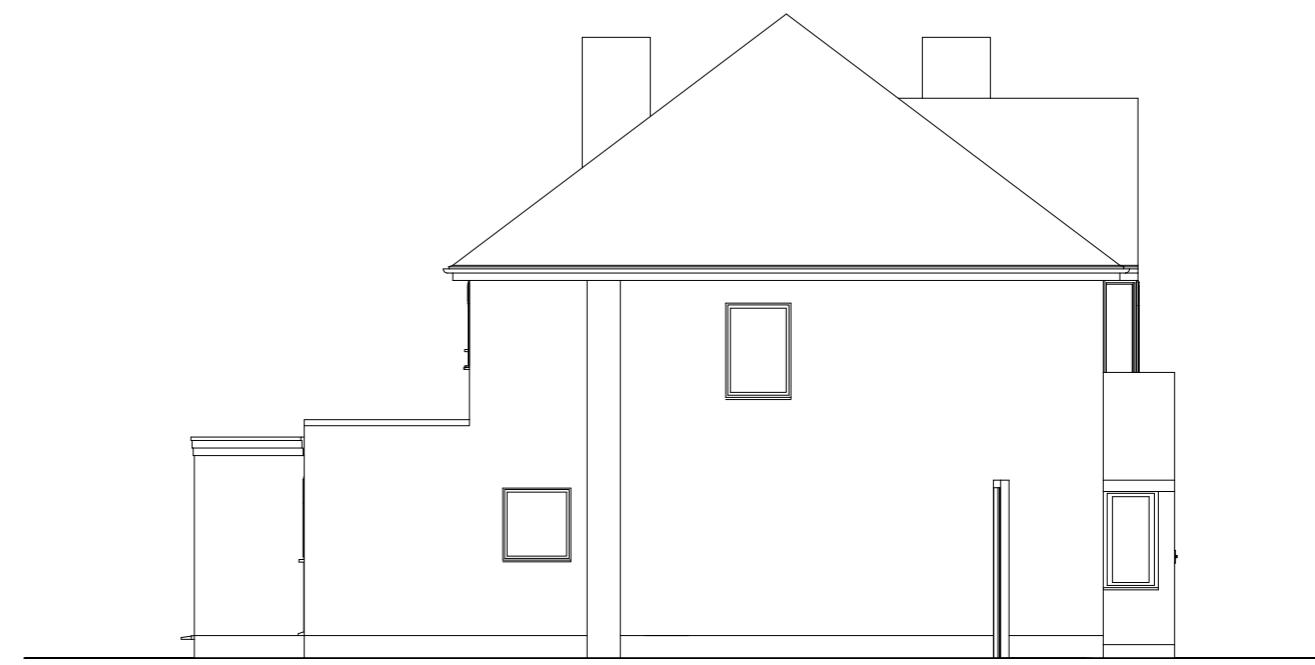

Side Elevation

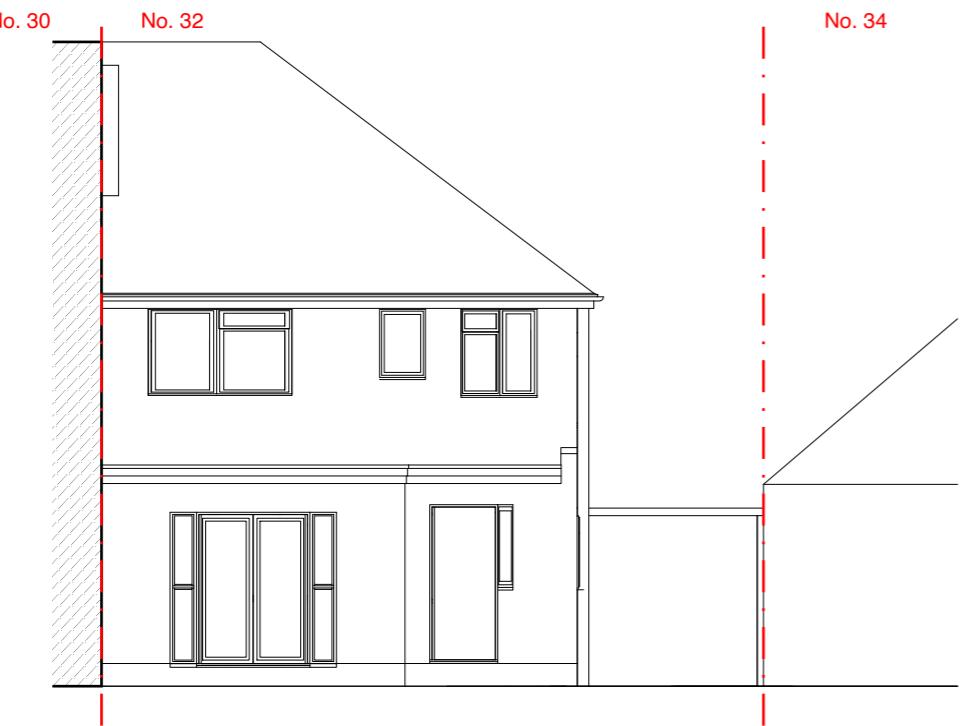

Rear Elevation

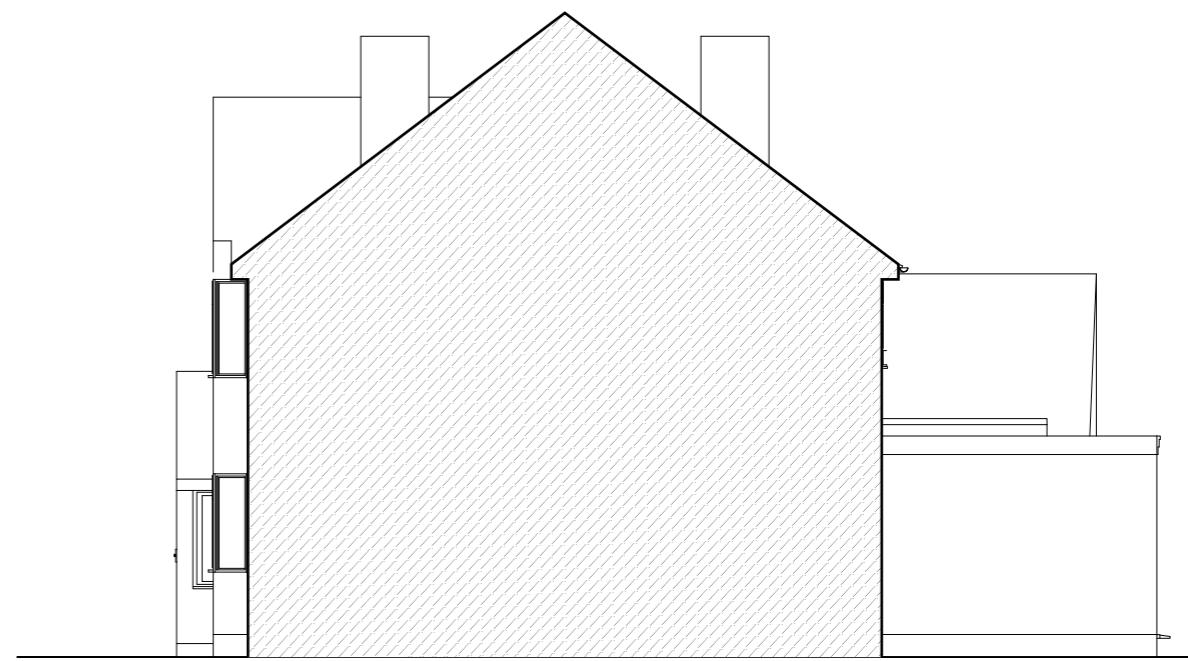

Side Elevation (Sectional)

Address

32 Greenacres Avenue,
Ickenham, UB10 8HQ

Client

Matthew Gregory

Date

January
2025

1:100 @ A3

0 1 2 3 4 5 10m

Drawing Title

As Existing
Elevations

Project no./ Stage/

0450- PLA-

Drawing no./ Revision

05_B

Revision notes:

A - First Issue
B - Amendments to existing