

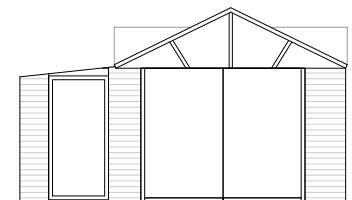


Key


Rev	Date	Description
Revisions		

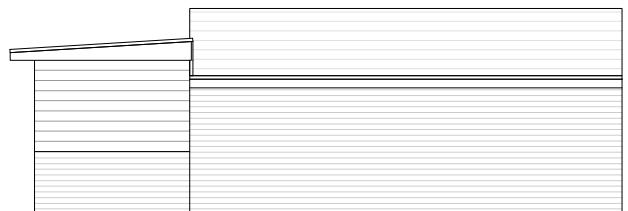


Existing Front Elevation Existing Rear Elevation

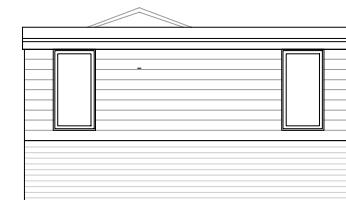



Existing Side Elevation

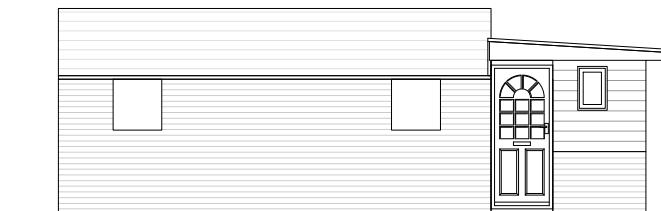


Existing Side Elevation

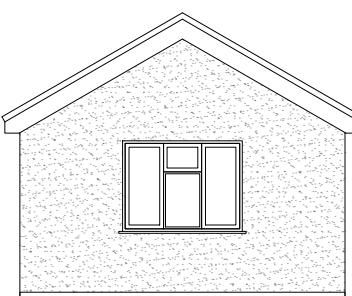

Proposed Front Elevation Proposed Rear Elevation

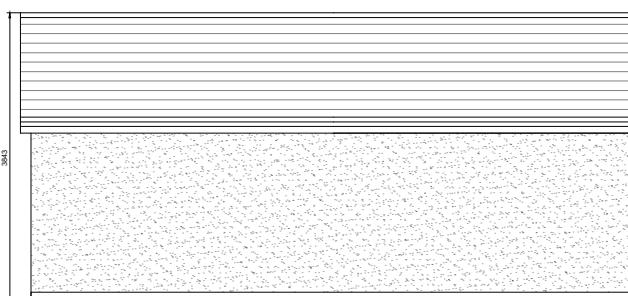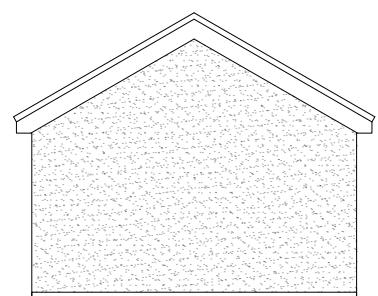

Proposed Side Elevation

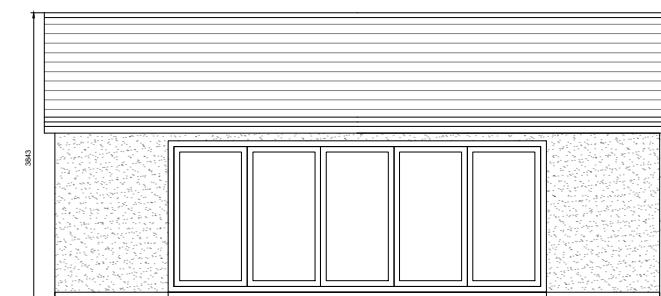

Proposed Side Elevation

© Arcadia-Designs - This document and its design content is the copyright of ARCADIA-DESIGNS GROUP Ltd (Arcadia-Designs) and should NOT be copied or reproduced without written consent of the practice.

This drawing should be read in conjunction with all other information including project specification. Use written dimensions only and DO NOT scale. Site dimensions to be checked on site prior to ordering materials.



T: 07562740771 E: admin@arcadia-designs.co.uk
W: www.arcadia-designs.co.uk

Project
Part Double Storey Rear , Single Storey Side and Outbuilding

Client
Hussain Chaudry
Address
23 Lilac Place
Yiewsley
West Drayton, UB7 8LR
Drawing Title
Outbuilding
Elevations

Date Scale Drawn
20th May 2025 1:100 @ A3 SH
Drawing Number **Revision**
HLPC PL-402 /
PLANNING

Scale 1:100



10

15