

Nigel Fallon, B.Sc. (Hons) MBE 07768-408525

Planning & Development Consultant, Building Engineer.

164 Japonica Lane,
Willen Park,
Milton Keynes, MK15 9EE.

DRAWING TITLE: EXISTING GROUND FLOOR PLAN

ADDRESS:

8, LINCOLN ROAD,
NORTHWOOD, HA8 1LD.


NO. - 01



REV:

SCALE - 1:100

DATE: 24/10/2024

DRG. PAPER SIZE: A3

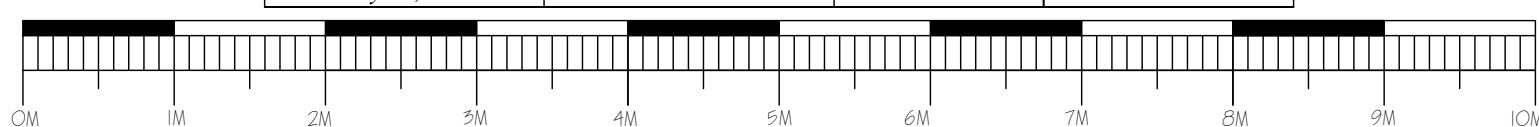

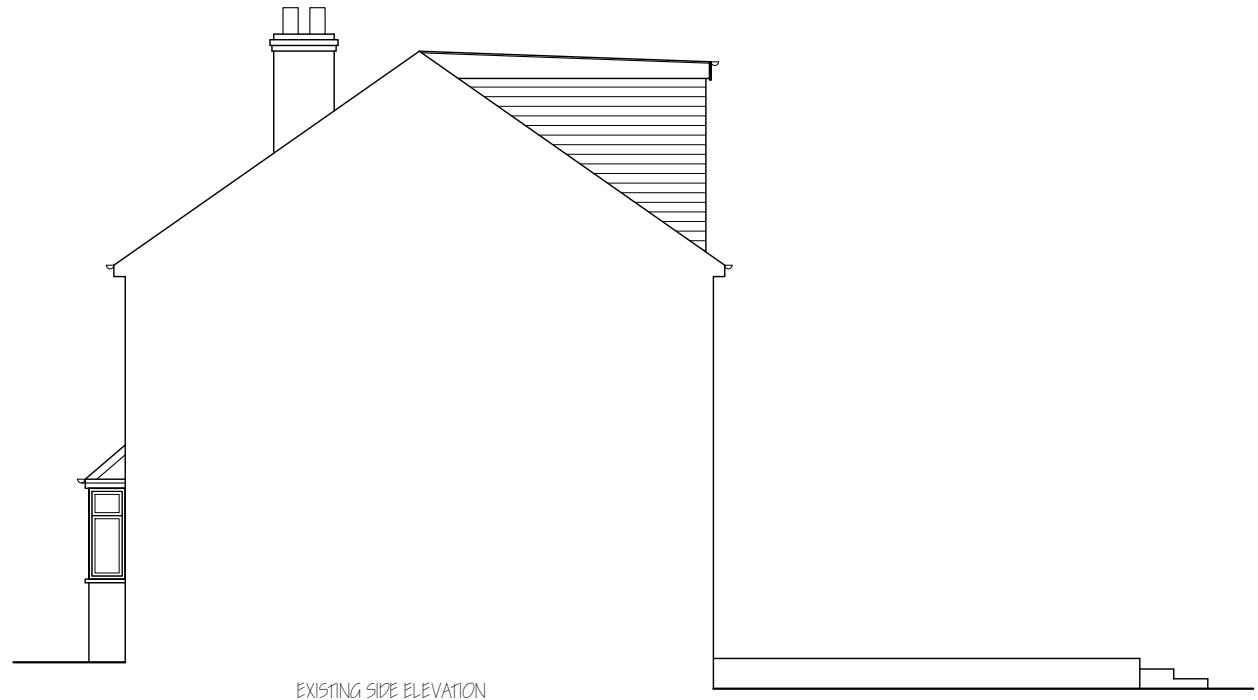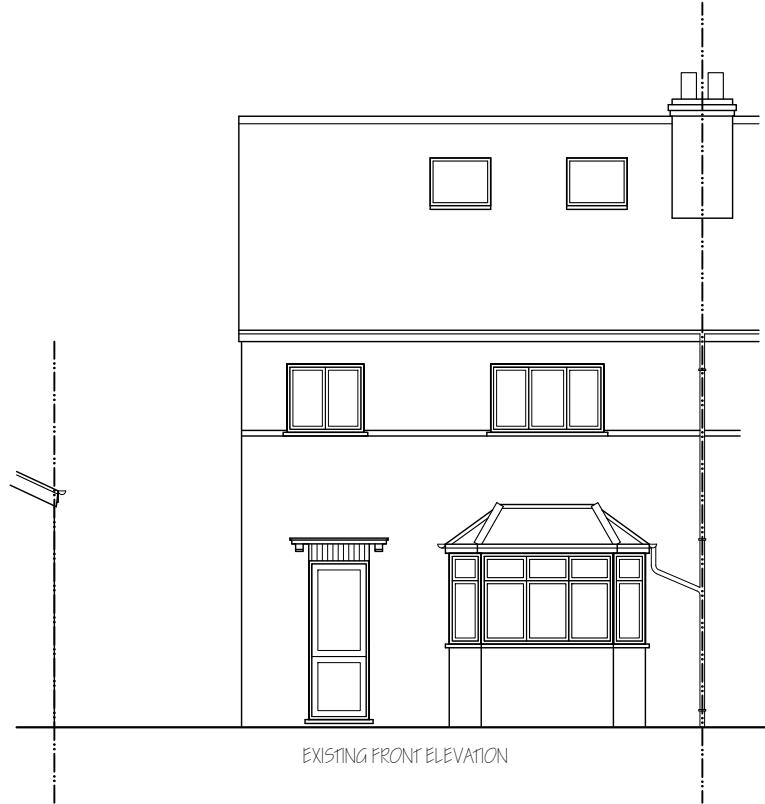

Nigel Fallon, B.Sc. (Hons) MBEEng. 07768-408525

Planning & Development Consultant, Building Engineer.

*164 Japonica Lane,
Willen Park,
Milton Keynes, MK15 9EE.*

*ADDRESS:
8, LINCOLN ROAD,
NORTHWOOD, HA6 1LD.*

DRAWING TITLE: EXISTING/ PROPOSED ELEVATIONS



NO. - 02

REV:

SCALE - 1:100

DATE: 24/10/2024


DRG. PAPER SIZE: A3

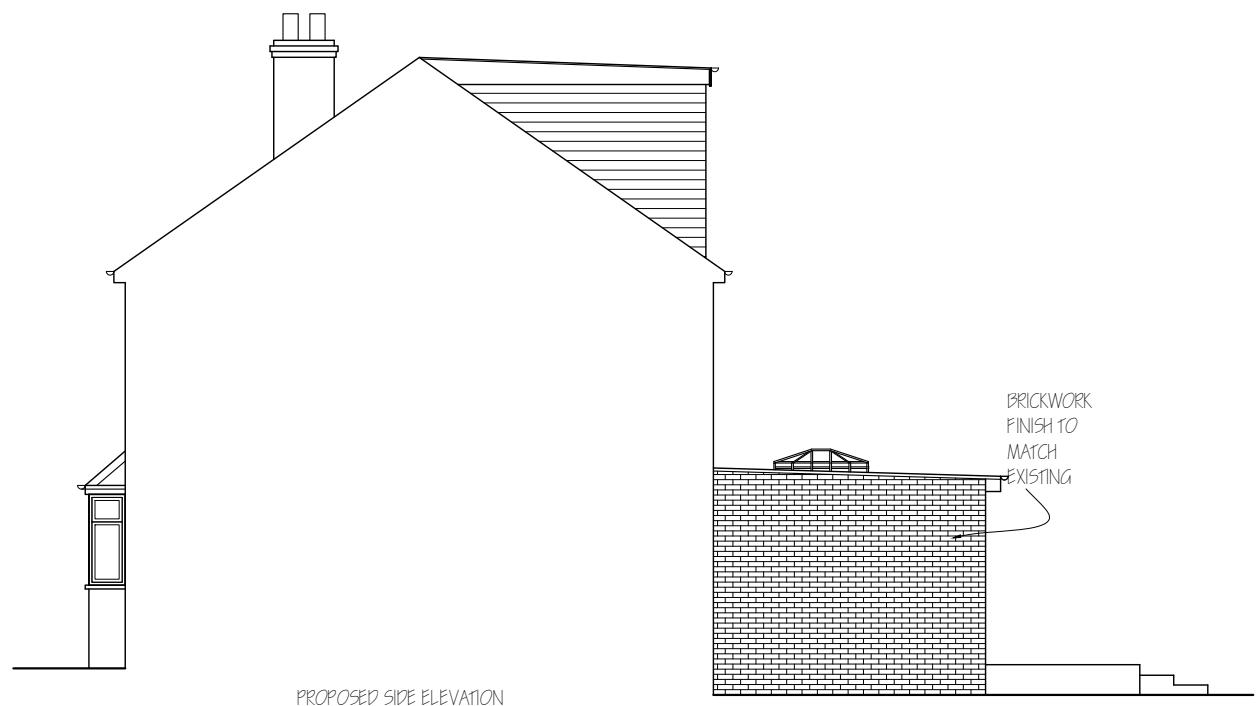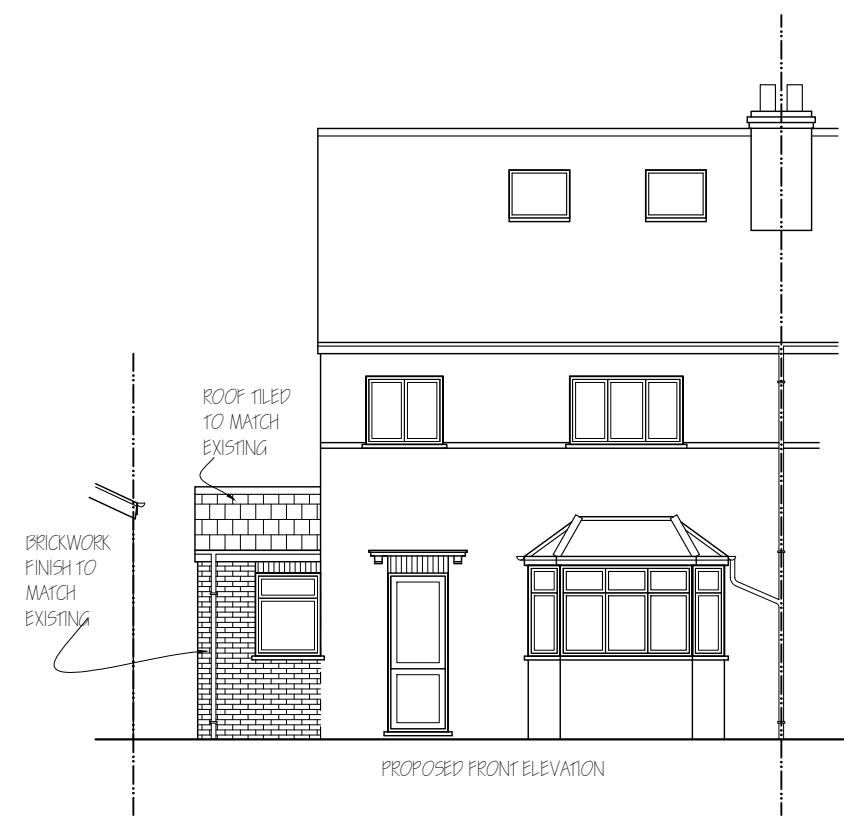

NOTE : MATERIALS USED IN ANY EXTERIOR WORK TO BE OF A SIMILAR APPEARANCE TO THOSE USED IN THE CONSTRUCTION OF THE EXTERIOR OF THE EXISTING DWELLING HOUSE.




EXISTING REAR ELEVATION

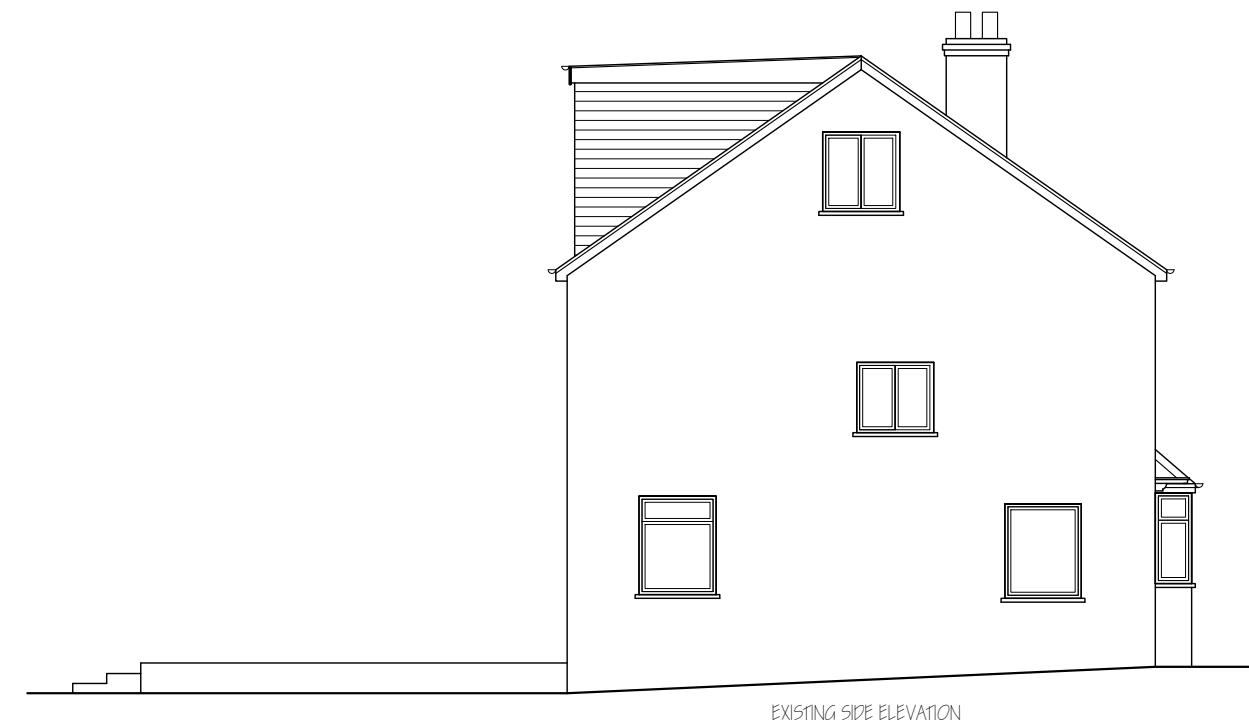


EXISTING SIDE ELEVATION

Nigel Fallon, B.Sc. (Hons)MBEng. 07768-408525 Planning & Development Consultant, Building Engineer. 164 Japonica Lane, Willen Park, Milton Keynes, MK15 9EE.		ADDRESS: 8, LINCOLN ROAD, NORTHWOOD, HA6 1LD.
DRAWING TITLE: EXISTING/ PROPOSED ELEVATIONS		NO. - 02 REV:
SCALE - 1:100	DATE: 24/10/2024	DRG. PAPER SIZE: A3

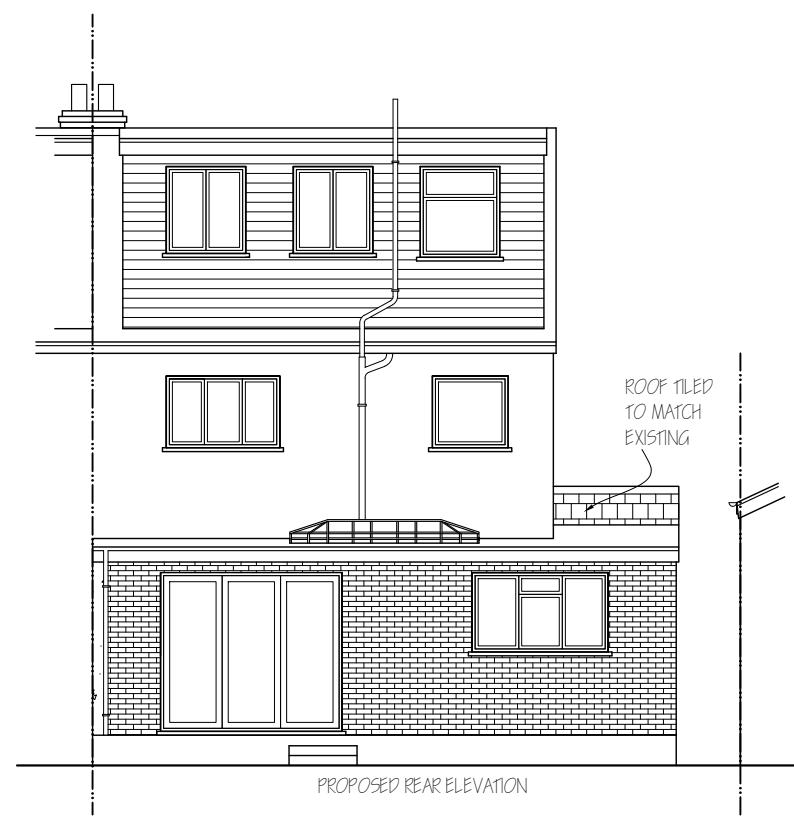


PROPOSED REAR ELEVATION

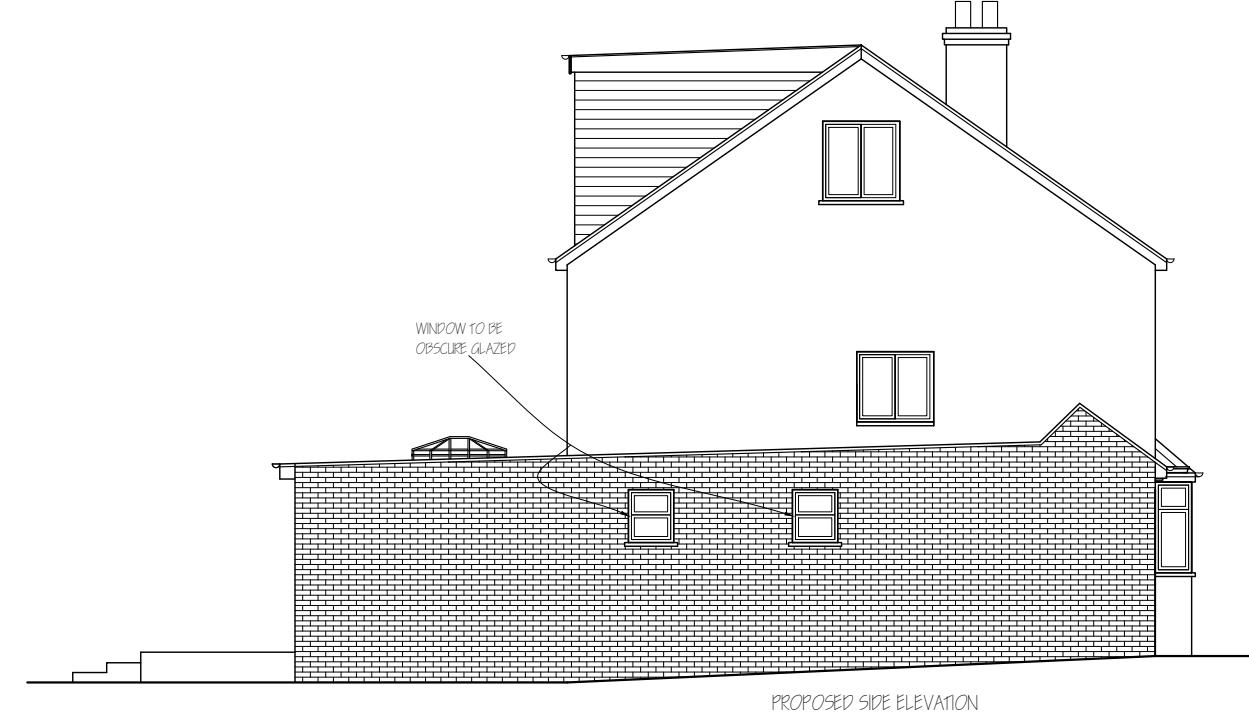

PROPOSED SIDE ELEVATION

NOTE : MATERIALS USED IN ANY EXTERIOR WORK TO BE OF A SIMILAR APPEARANCE TO THOSE USED IN THE CONSTRUCTION OF THE EXTERIOR OF THE EXISTING DWELLING HOUSE.

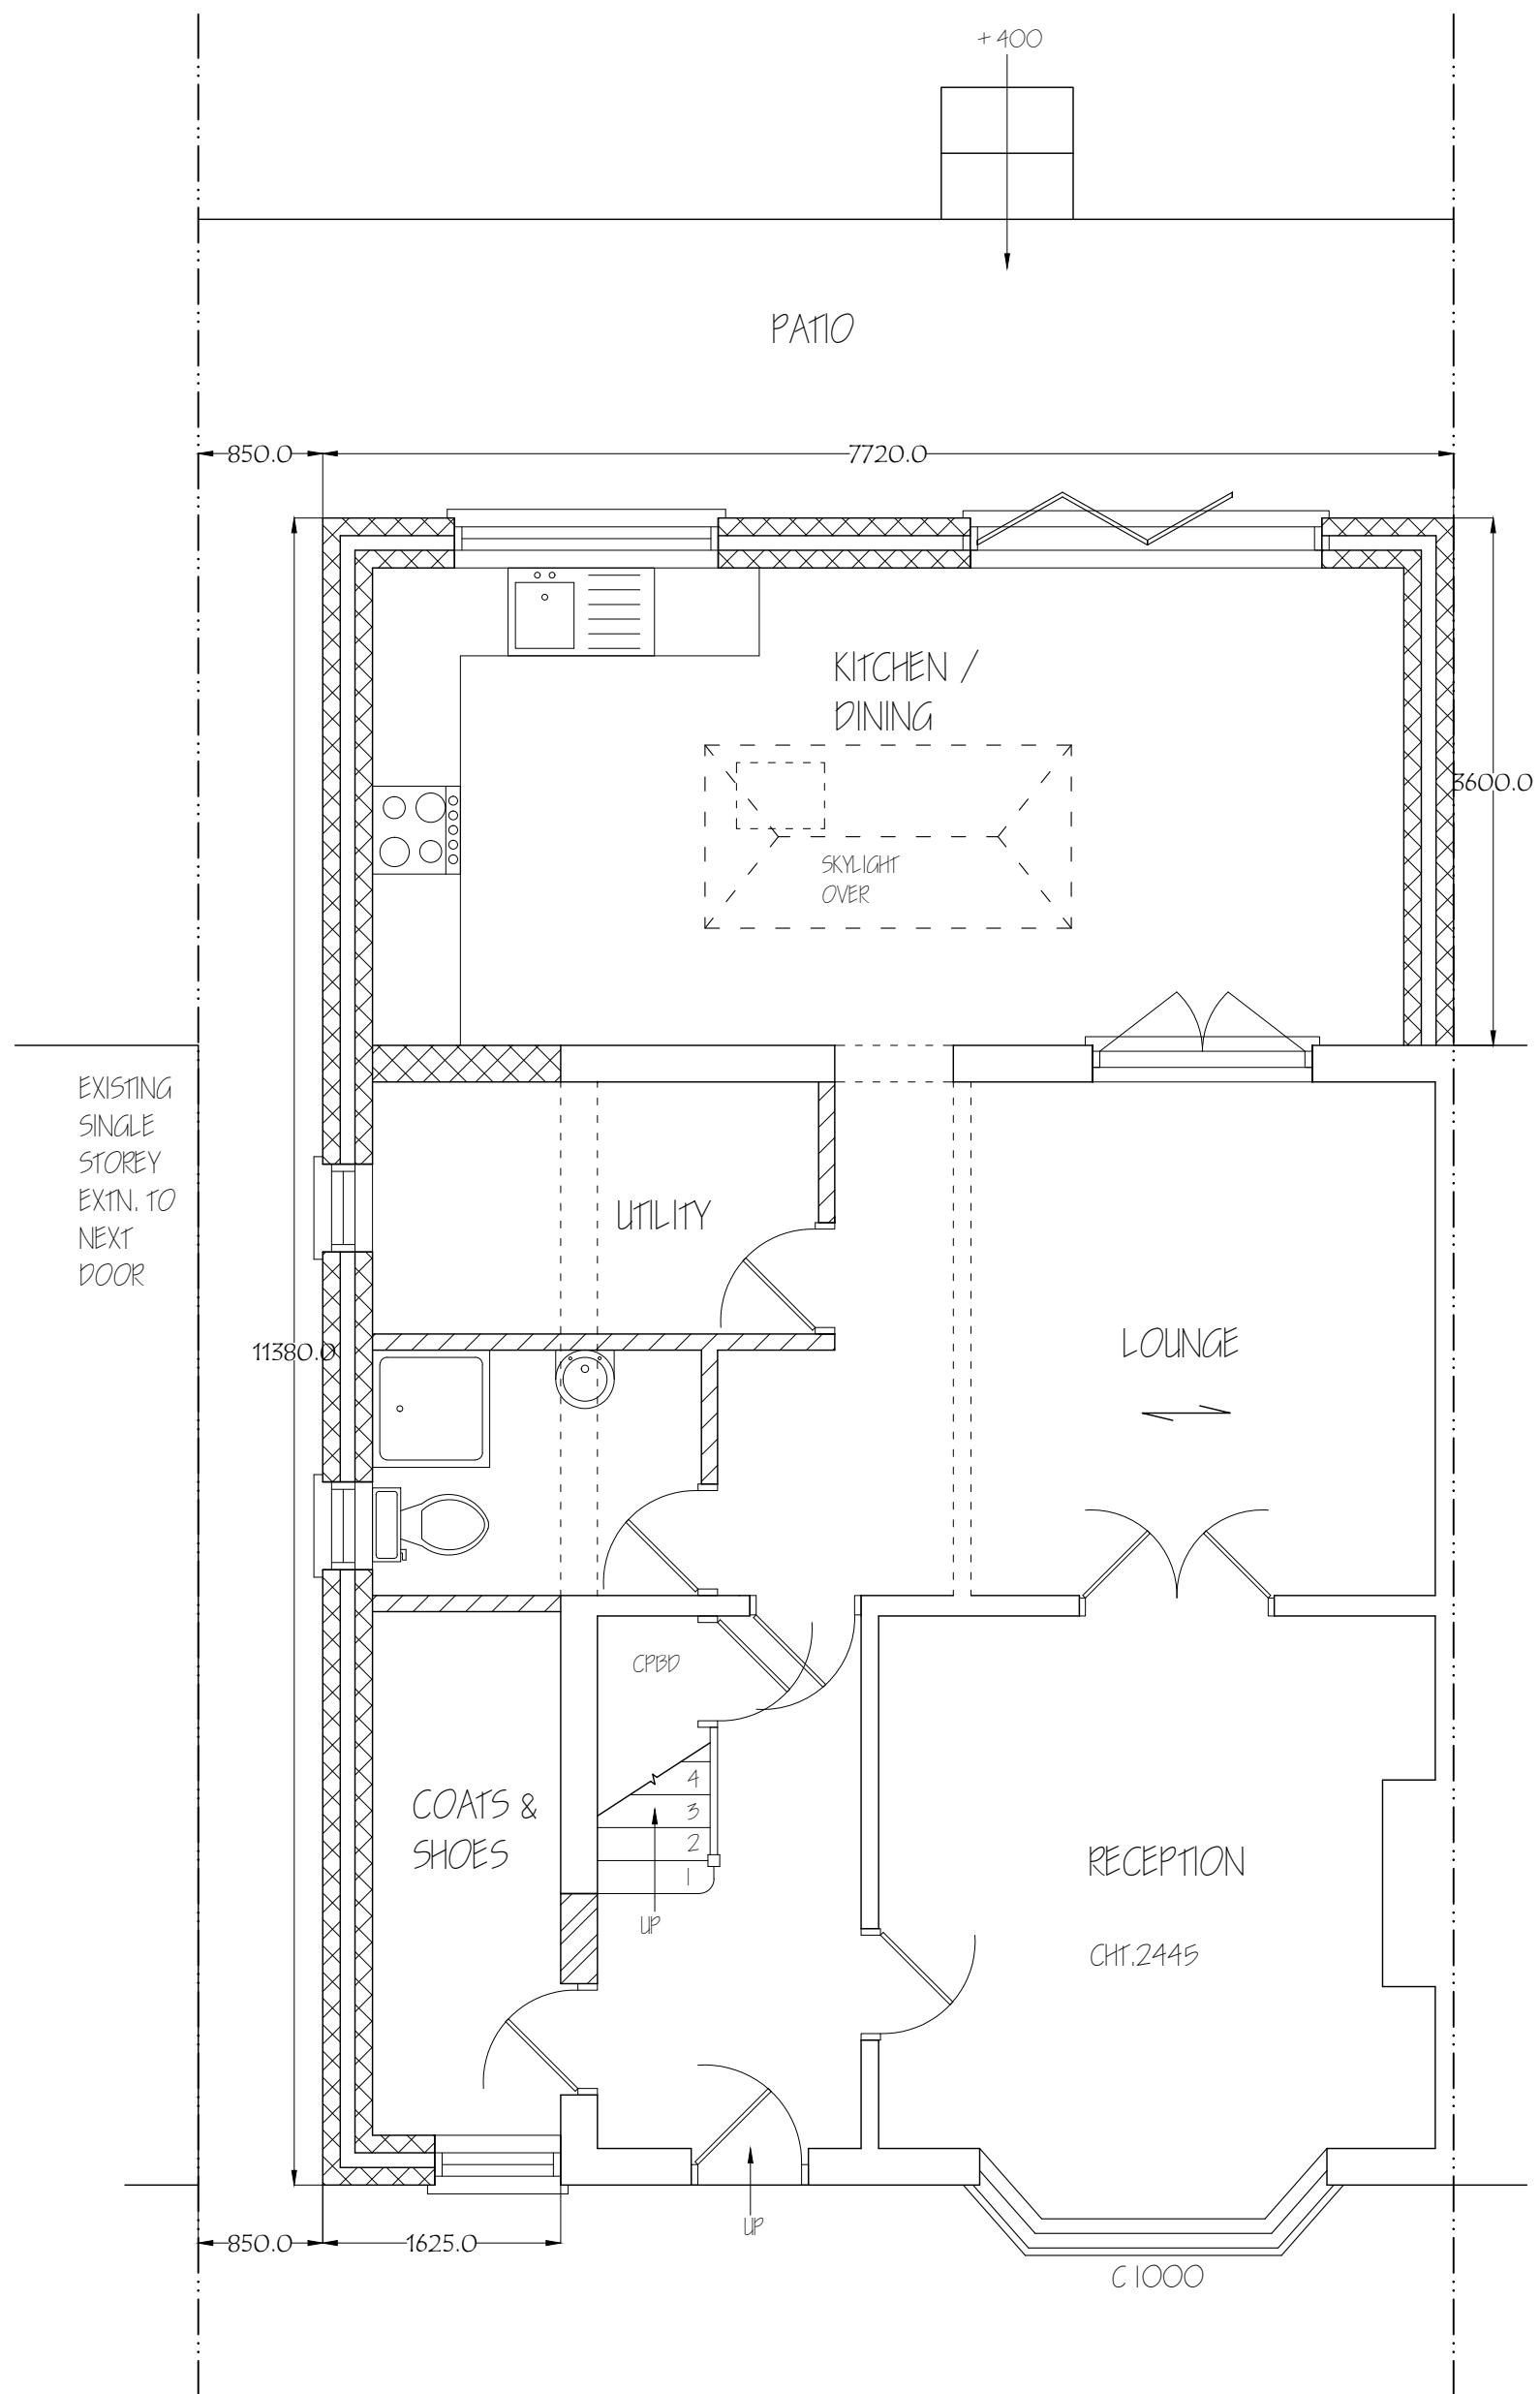

Nigel Fallon, B.Sc. (Hons) MEng. 07768-408525

Planning & Development Consultant, Building Engineer.

164 Japonica Lane,
Willen Park,
Milton Keynes, MK15 9EE

ADDRESS:

8, LINCOLN ROAD,
NORTHWOOD, HA6 1LD.

NO. - 04


REV:


DRAWING TITLE: PROPOSED GROUND FLOOR PLAN

SCALE - 1: 100


DATE: 24/10/2024


DRG. PAPER SIZE: A3

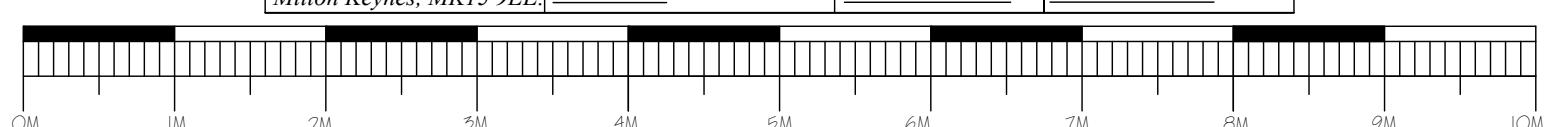

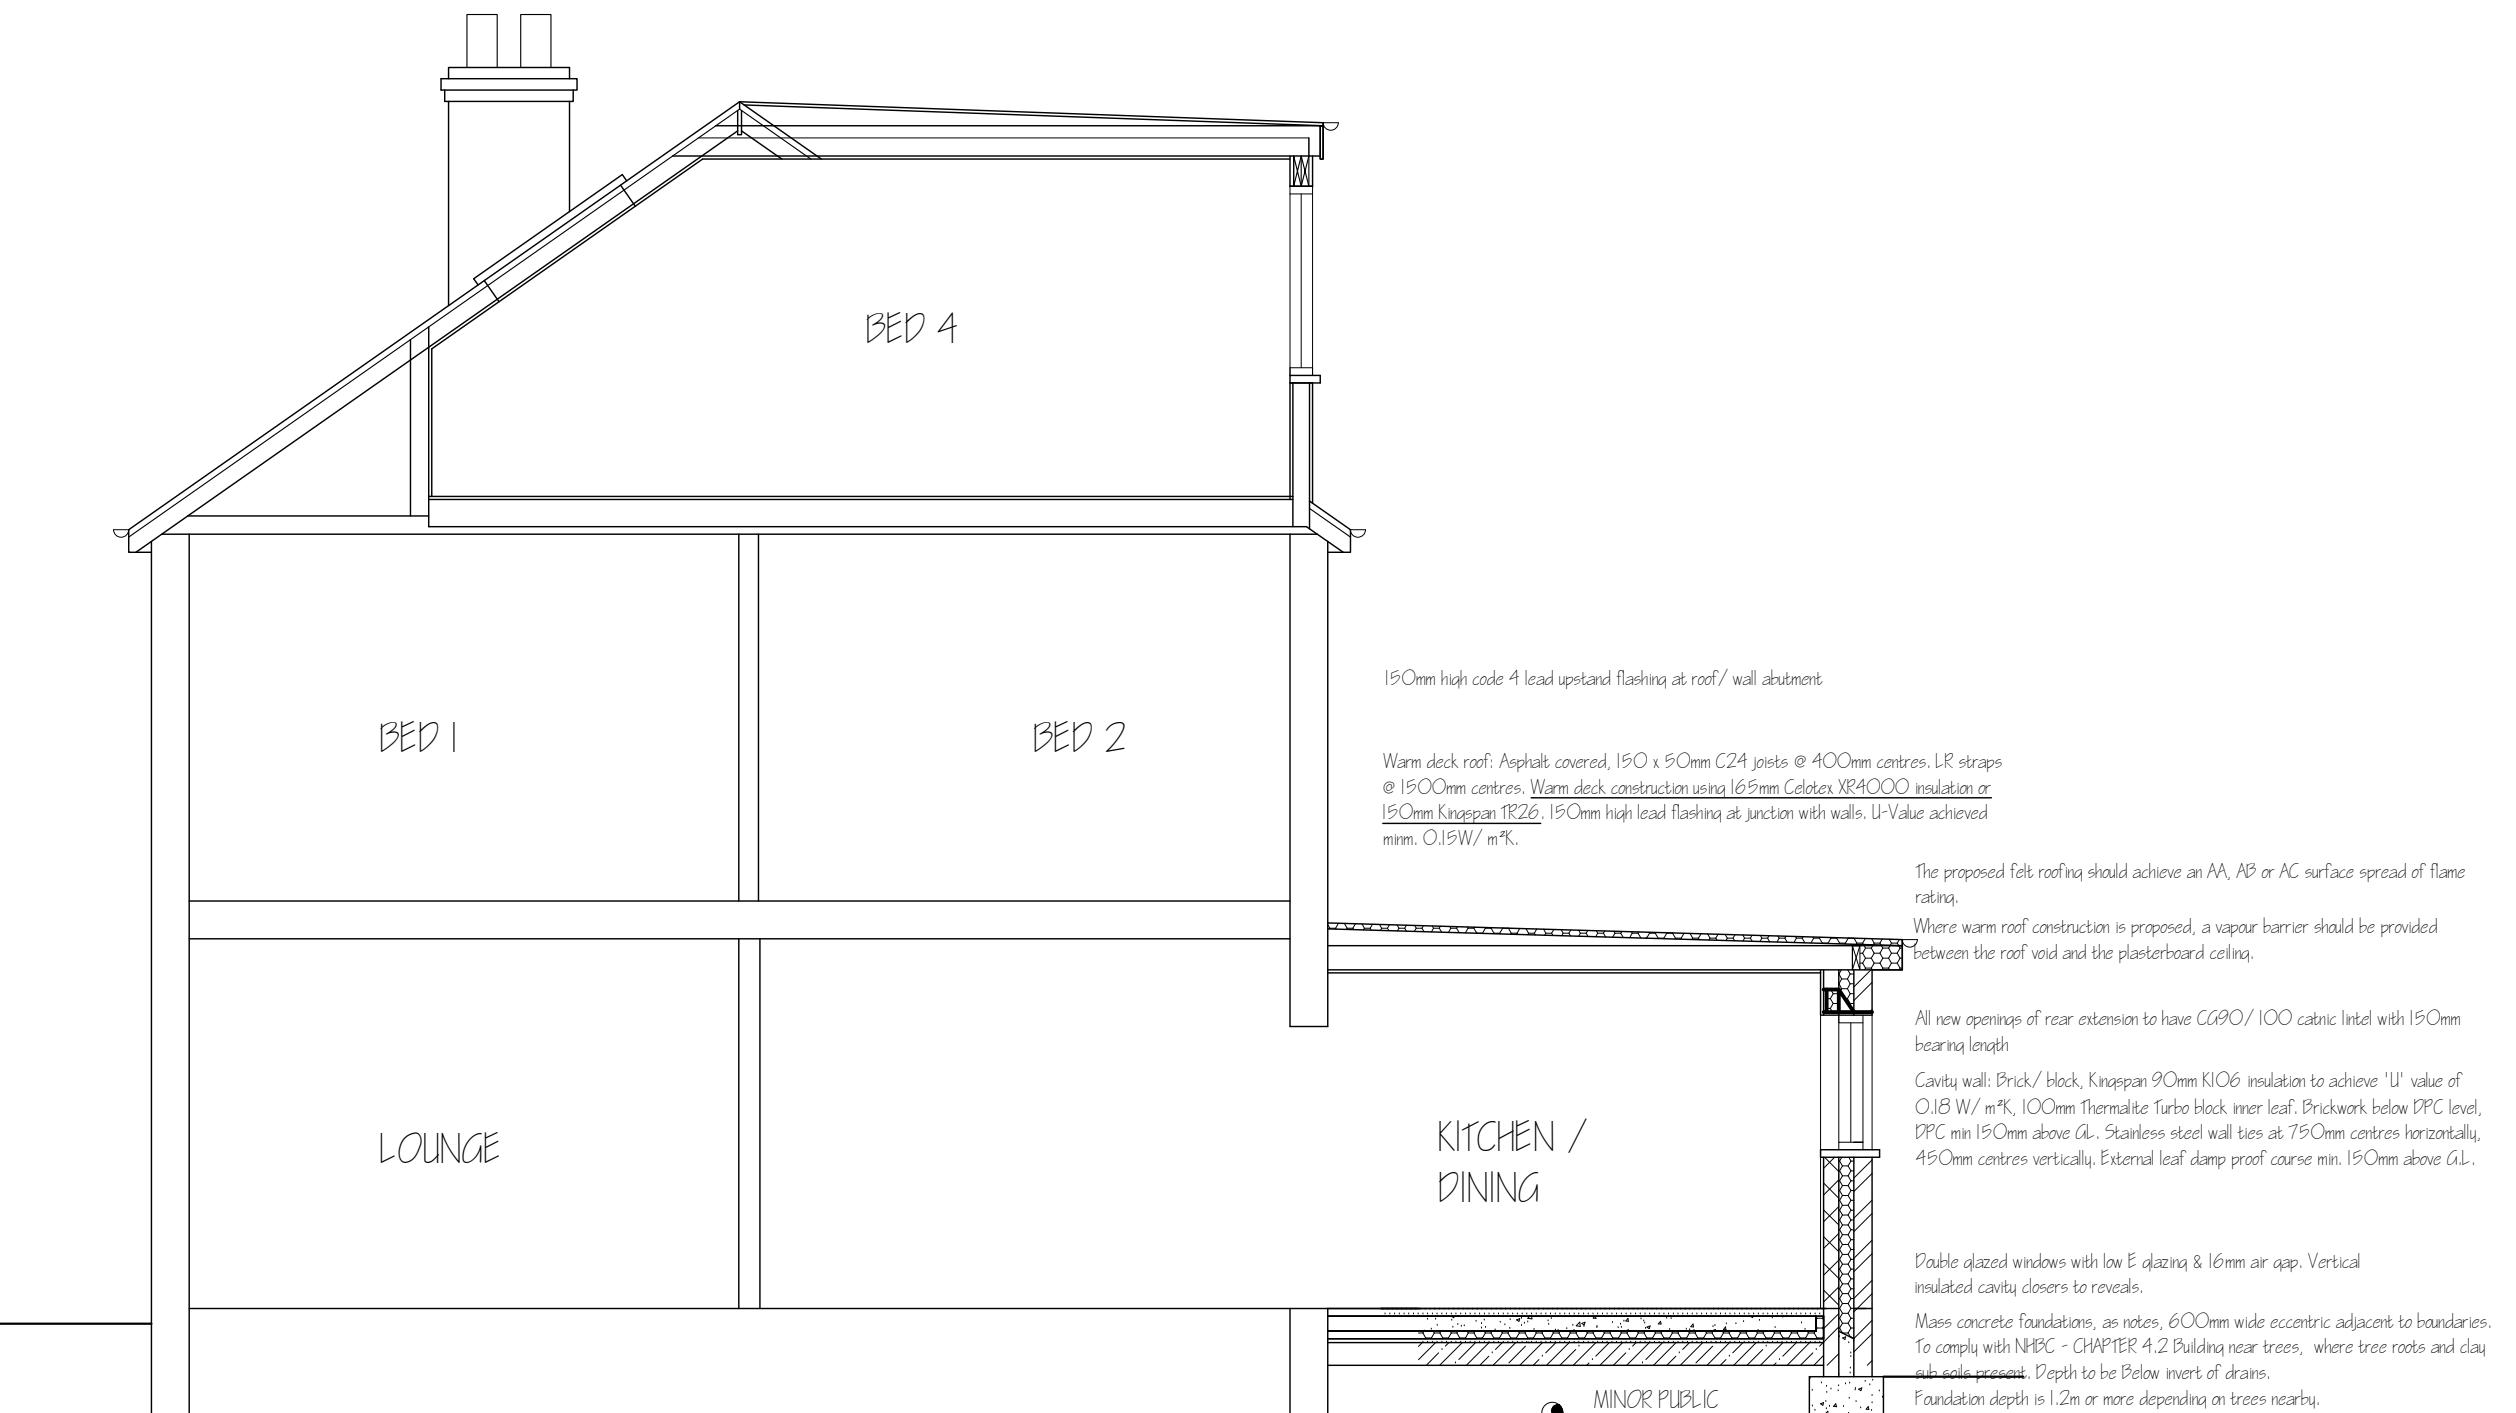

Nigel Fallon, B.Sc. (Hons)MBEng. 07768-408525		ADDRESS: 8, LINCOLN ROAD, NORTHWOOD, HA6 1LD.
Planning & Development Consultant, Building Engineer.		
349, Chartridge Lane, Chesham, HP5 2SH.	DRAWING TITLE: PROPOSED SECTION	NO. - 05
SCALE - 1: 50	DATE: 24/10/2024	REV:
DRA. PAPER SIZE: A3		

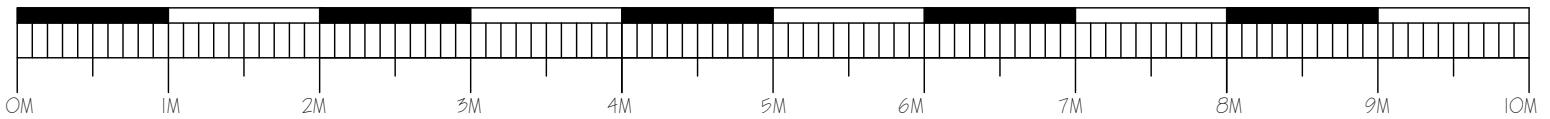

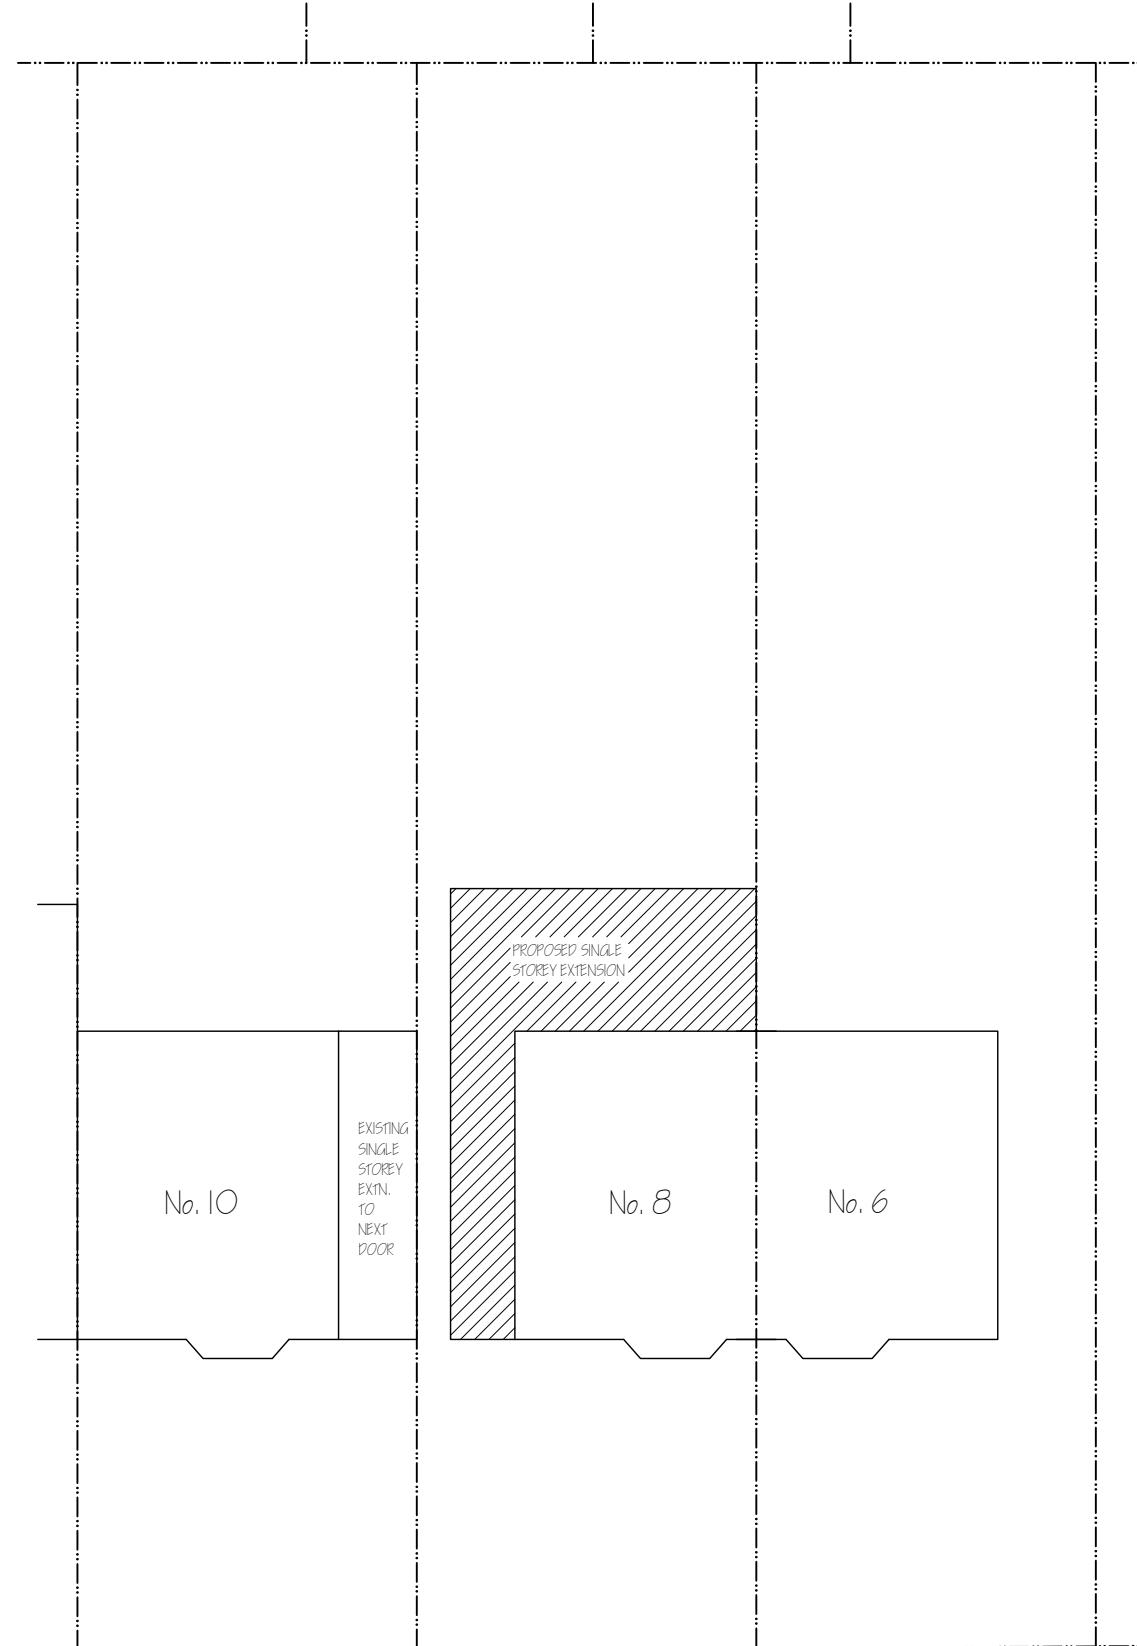

<i>Nigel Fallon, B.Sc. (Hons)MBEng. 07768-408525</i> Planning & Development Consultant, Building Engineer. 164 Japonica Lane, Willen Park, Milton Keynes, MK15 9EE.	<u>ADDRESS:</u> <u>8, LINCOLN ROAD,</u> <u>NORTHWOOD, HA6 1LD.</u>
	<u>DRAWING TITLE: PROPOSED BLOCK PLAN</u>
	<u>NO. - 06</u> <u>REV:</u>
<u>SCALE - 1: 200</u>	<u>DATE: 24/10/2024</u> <u>DRG. PAPER SIZE: A3</u>

