


# RETROSPECTIVE

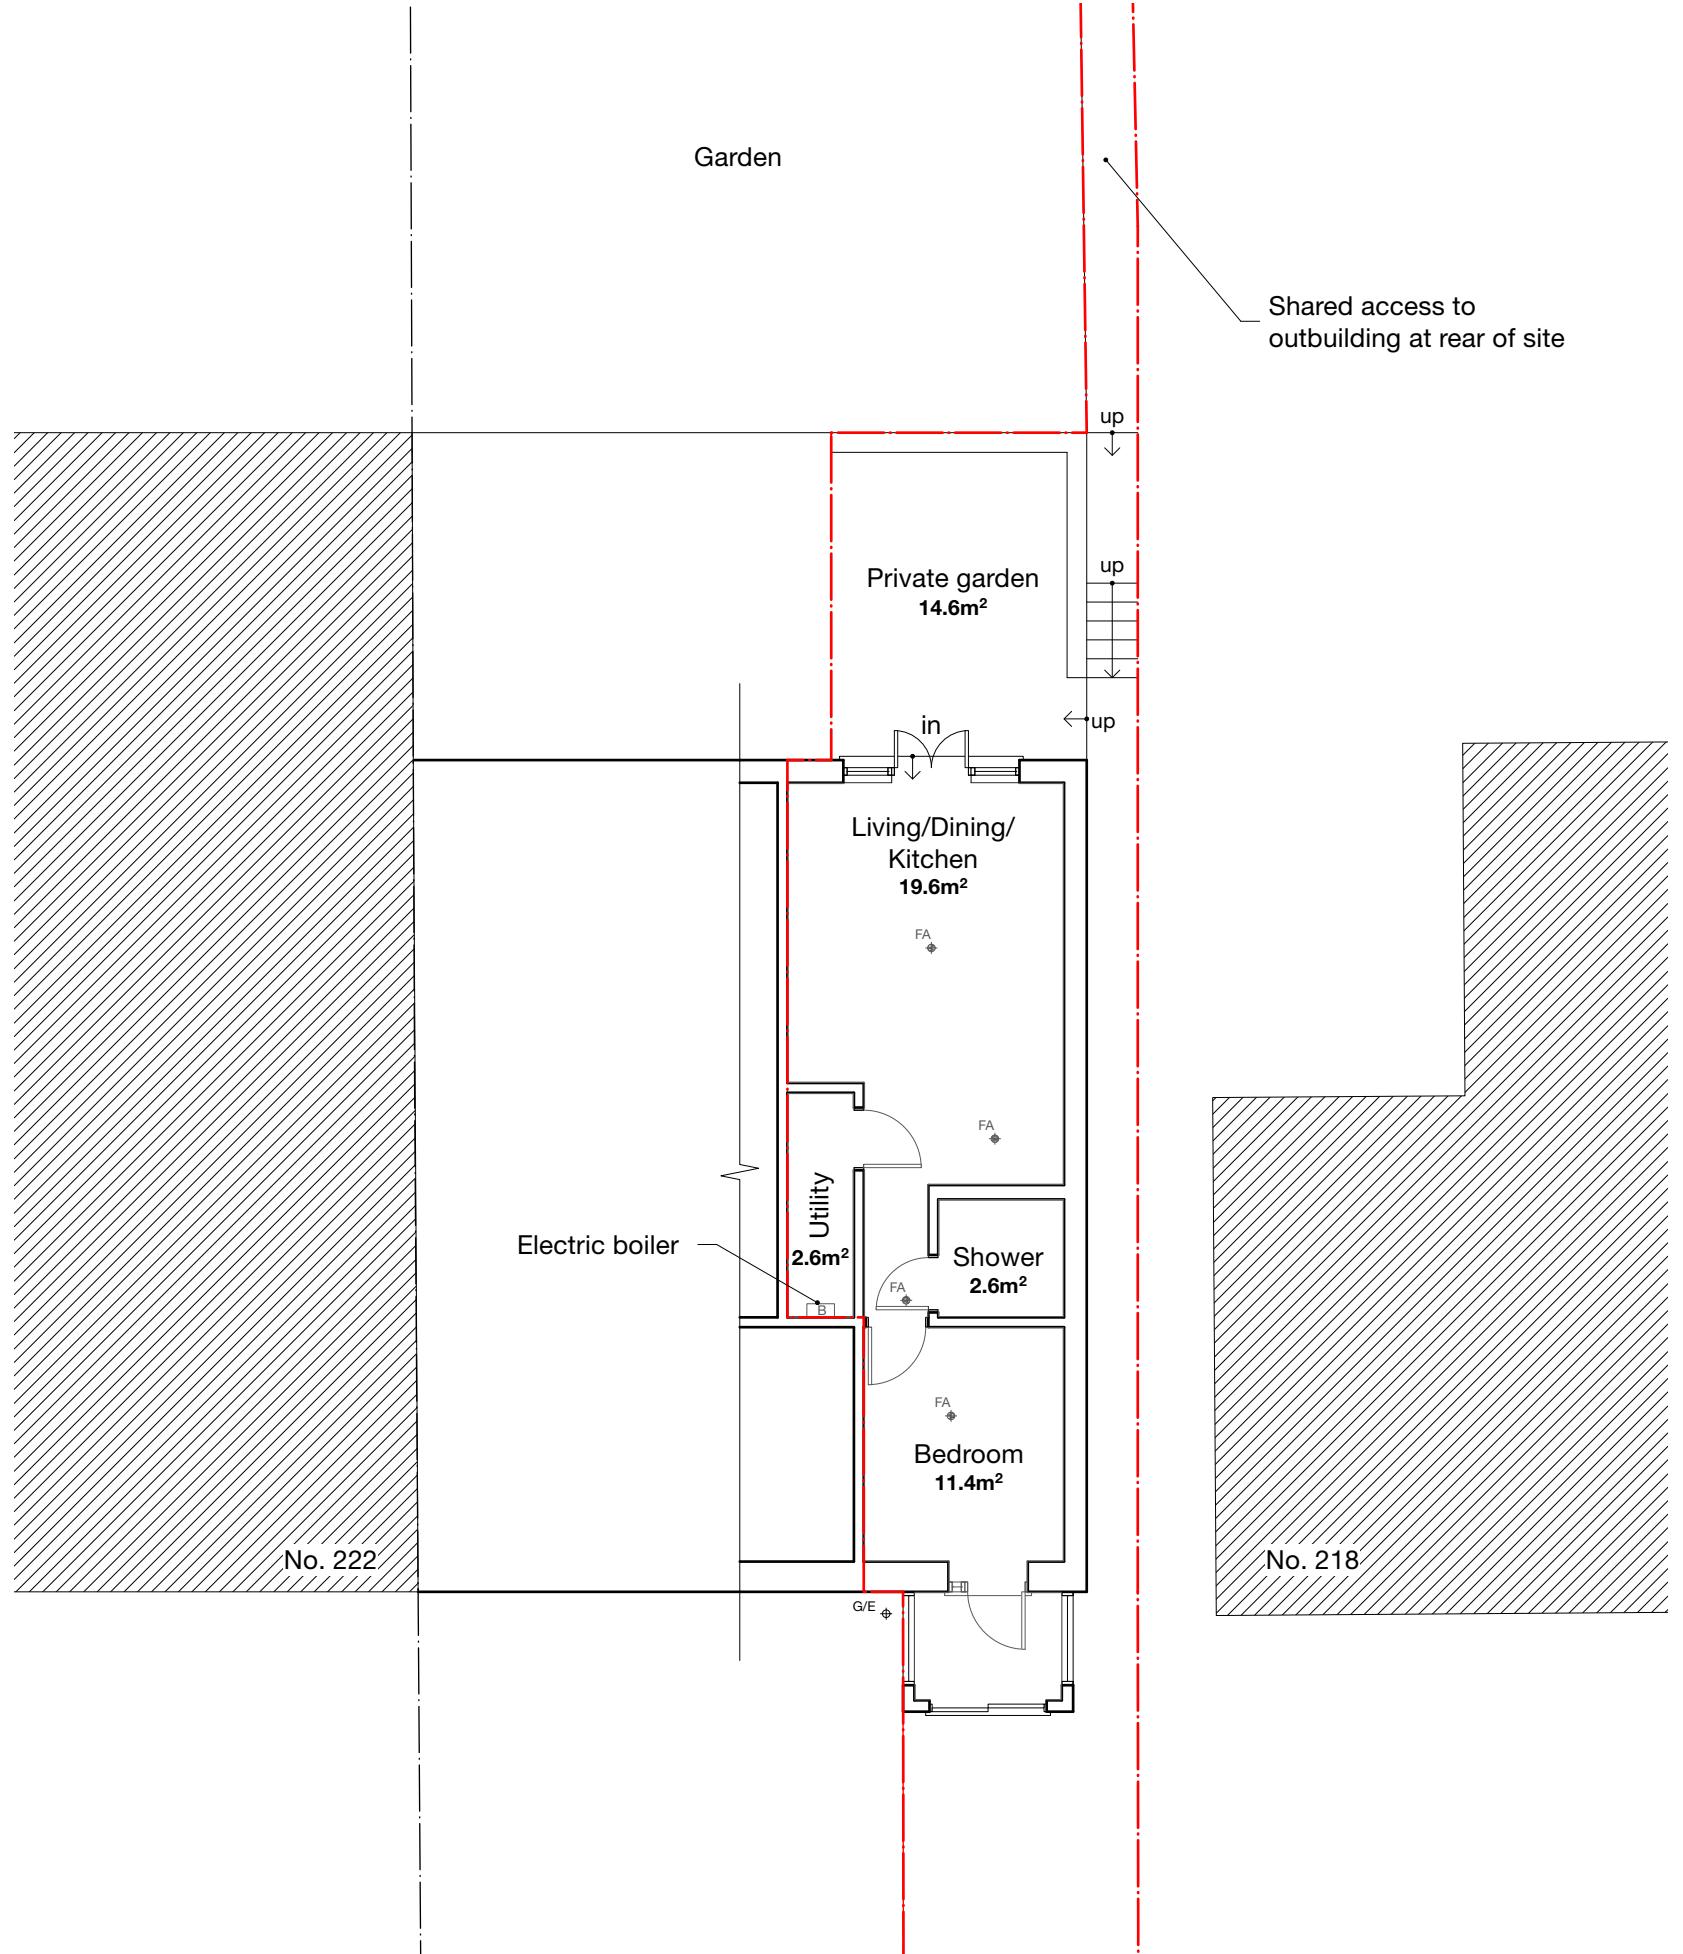

## Notes

All new work shown shaded or hatched

Demolition generally shown dotted

**FA** ● Fire alarm (mains power)  
**G/E** ⊕ Gas and Electric Mains


Boundary edged in red

No changes to Existing, no changes to fenestration

**GIFA** 37.8sqm


Revision notes

  
**MASONWOOD**  
 DESIGN  
 client  
 Mr Yashwant Sobti  
 project  
 220 Northwood Road, Harefield UB9 6PT  
 drawing  
 PROPOSED GROUND FLOOR PLAN  
 date  
 Nov. 2024  
 work stage  
 3  
 scale  
 1:100 at A3  
 drawing no  
 C01  
 project no  
 2022.053  
 revision  
 -

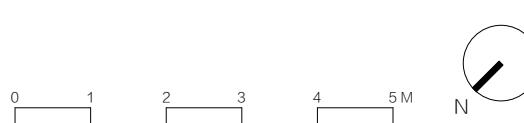

# RETROSPECTIVE

1 no. car parking space

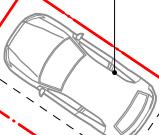

Front amenity 30.6sqm

Private amenity 14.6sqm


Shared access to outbuilding at rear of site

## Notes

Boundary edged in red

No changes to Existing, no changes to fenestration

**GIFA 37.8sqm**

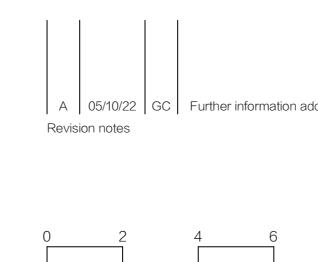

A 05/10/22 GC Further information added  
Revision notes



client  
Mr Yashwant Sotbi  
project  
220 Northwood Road, Harefield UB9 6PT  
drawing  
SITE LOCATION PLAN  
date  
Nov. 2024  
scale  
1:200 at A3  
drawing no  
C02  
revision  
-