

## Notes


©Crown Copyright and database rights 2020 OS Licence no. 100019980

Site Area: 110.8m<sup>2</sup>



A	05/10/22	GC	Further information added
Revision notes			

0 10 20 30 40 50 M

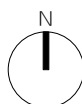

www.masonwoodgroup.co.uk  
gc@masonwoodgroup.co.uk  
020 7118 5040

client  
Mr Yashwant Sobti  
  
project  
220 Northwood Road, Harefield UB9 6PT  
  
drawing  
SITE LOCATION PLAN

date  
Sept. 2022  
work stage  
1

scale  
1:1250 at A4  
drawing no  
S01

project no  
**2022.053**  
revision  
**A**

Notes

- 3421

Ceiling height
- FA

Fire alarm (mains power)
- G/E

Gas and Electric Mains

Boundary edged in red

A	05/10/22	GC	Further information added
Revision notes			

MASONWOOD

DESIGN

www.masonwoodgroup.co.uk

gc@masonwoodgroup.co.uk

020 7118 5040

client

Mr Yashwant Sobti

project

220 Northwood Road, Harefield UB9 6PT

drawing

EXISTING GROUND FLOOR PLAN

date

Sept. 2022

scale

1:100 at A3

work stage


1


project no

2022.053

revision

A

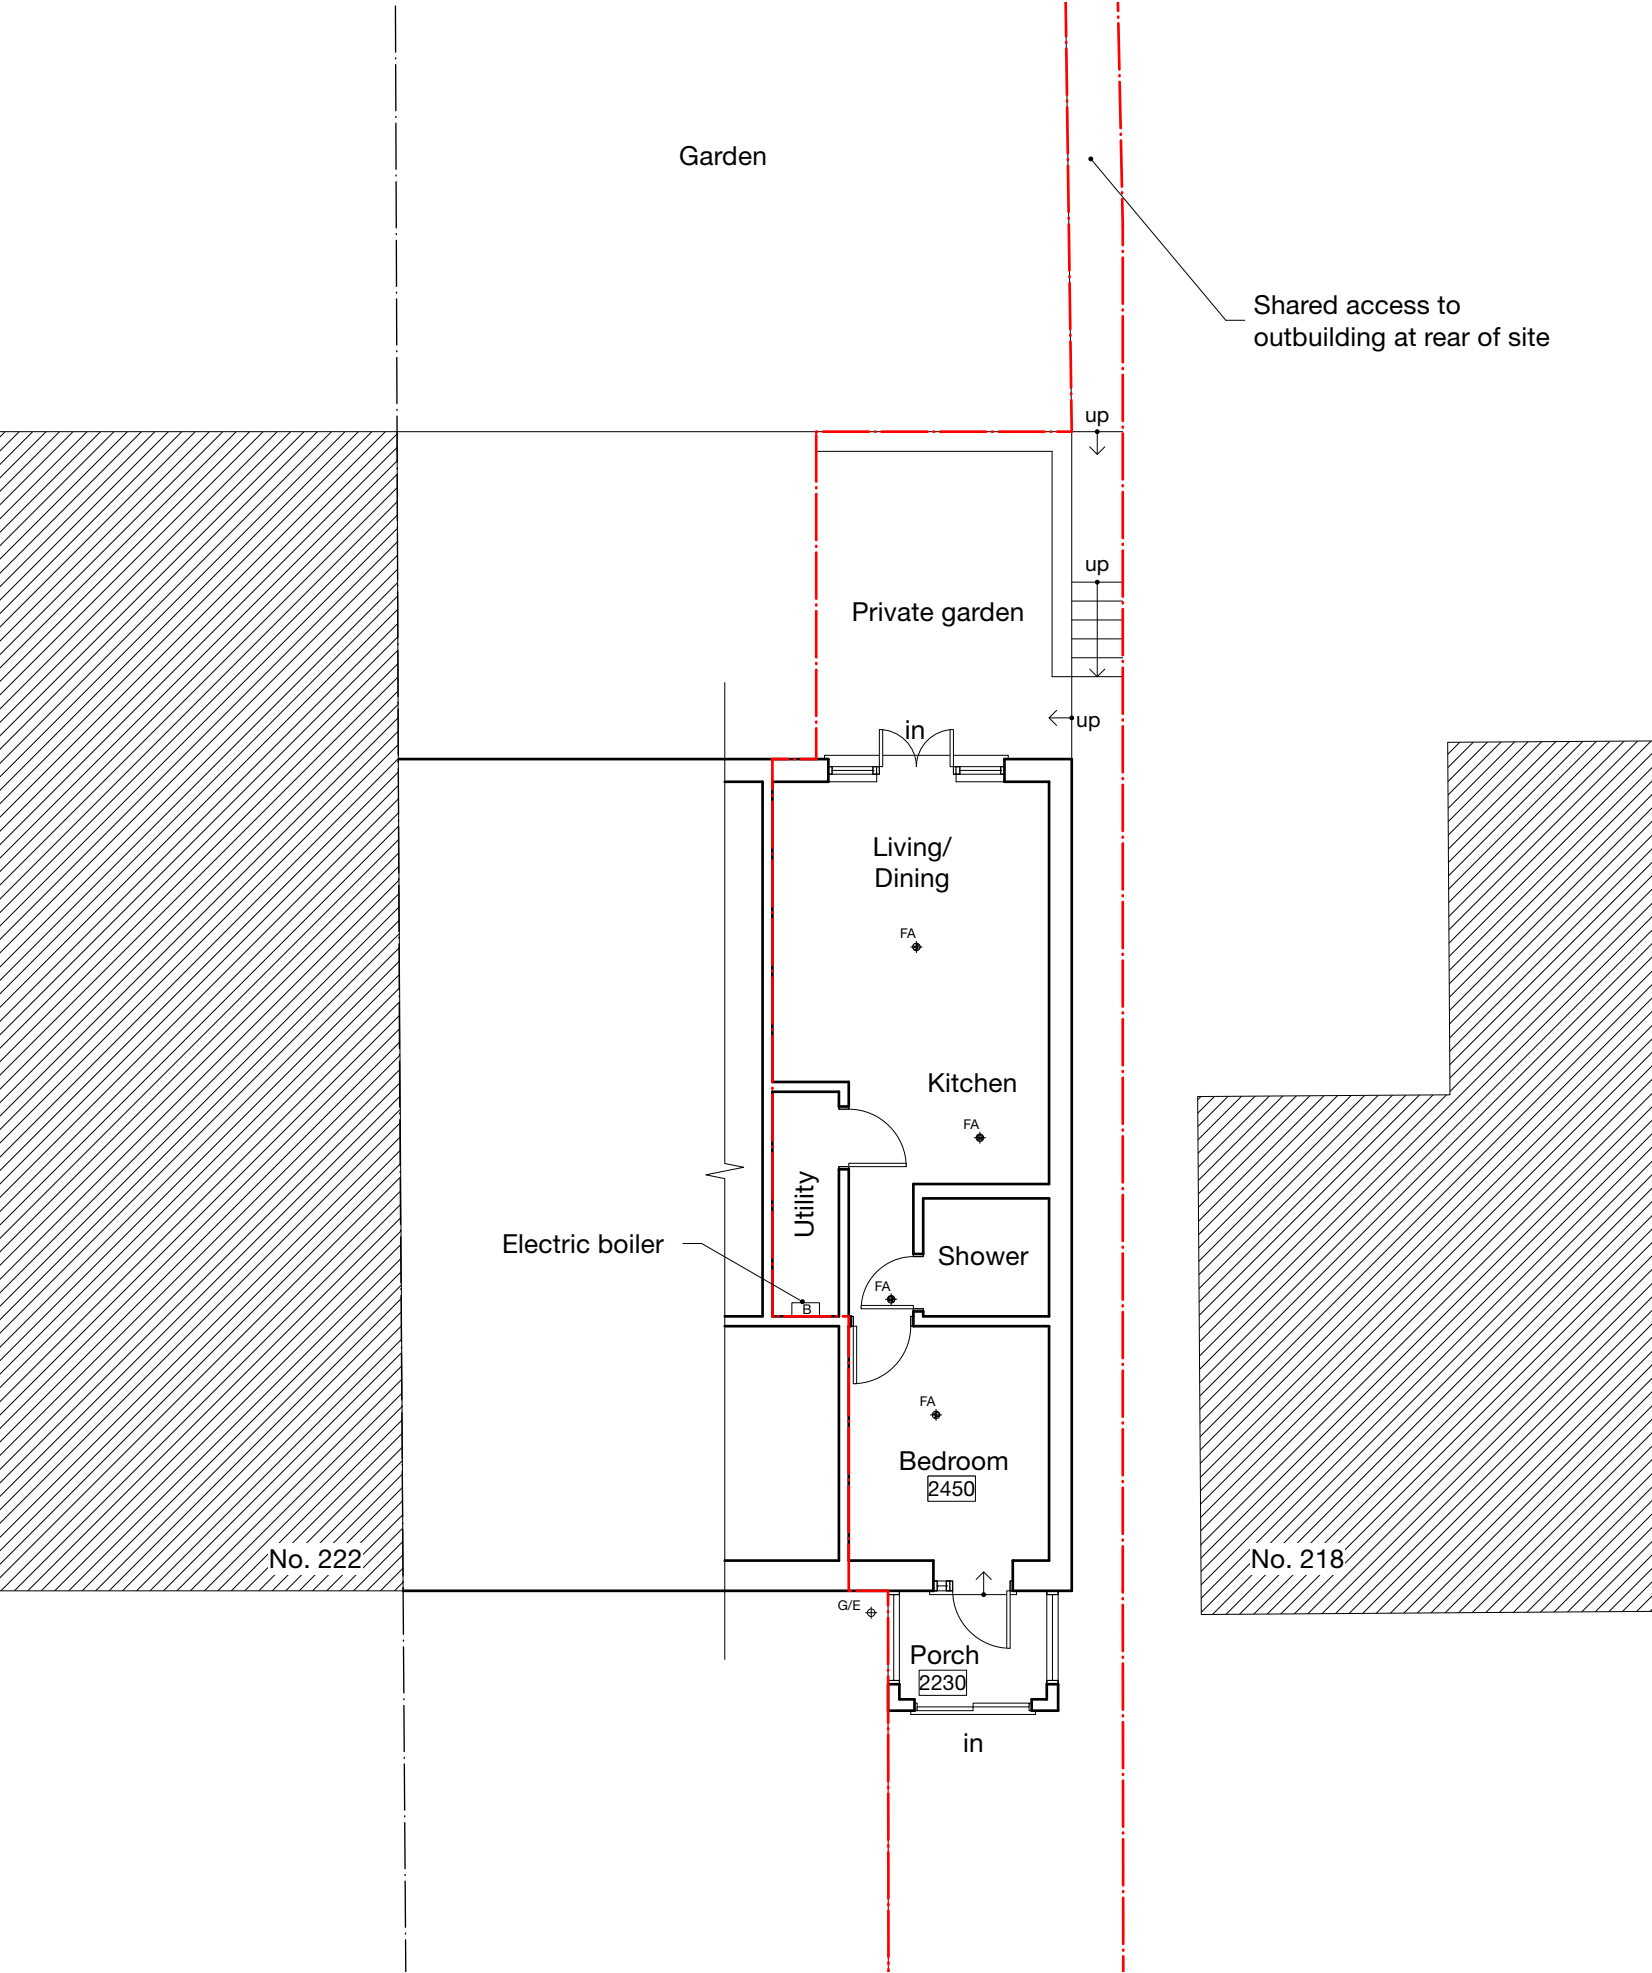

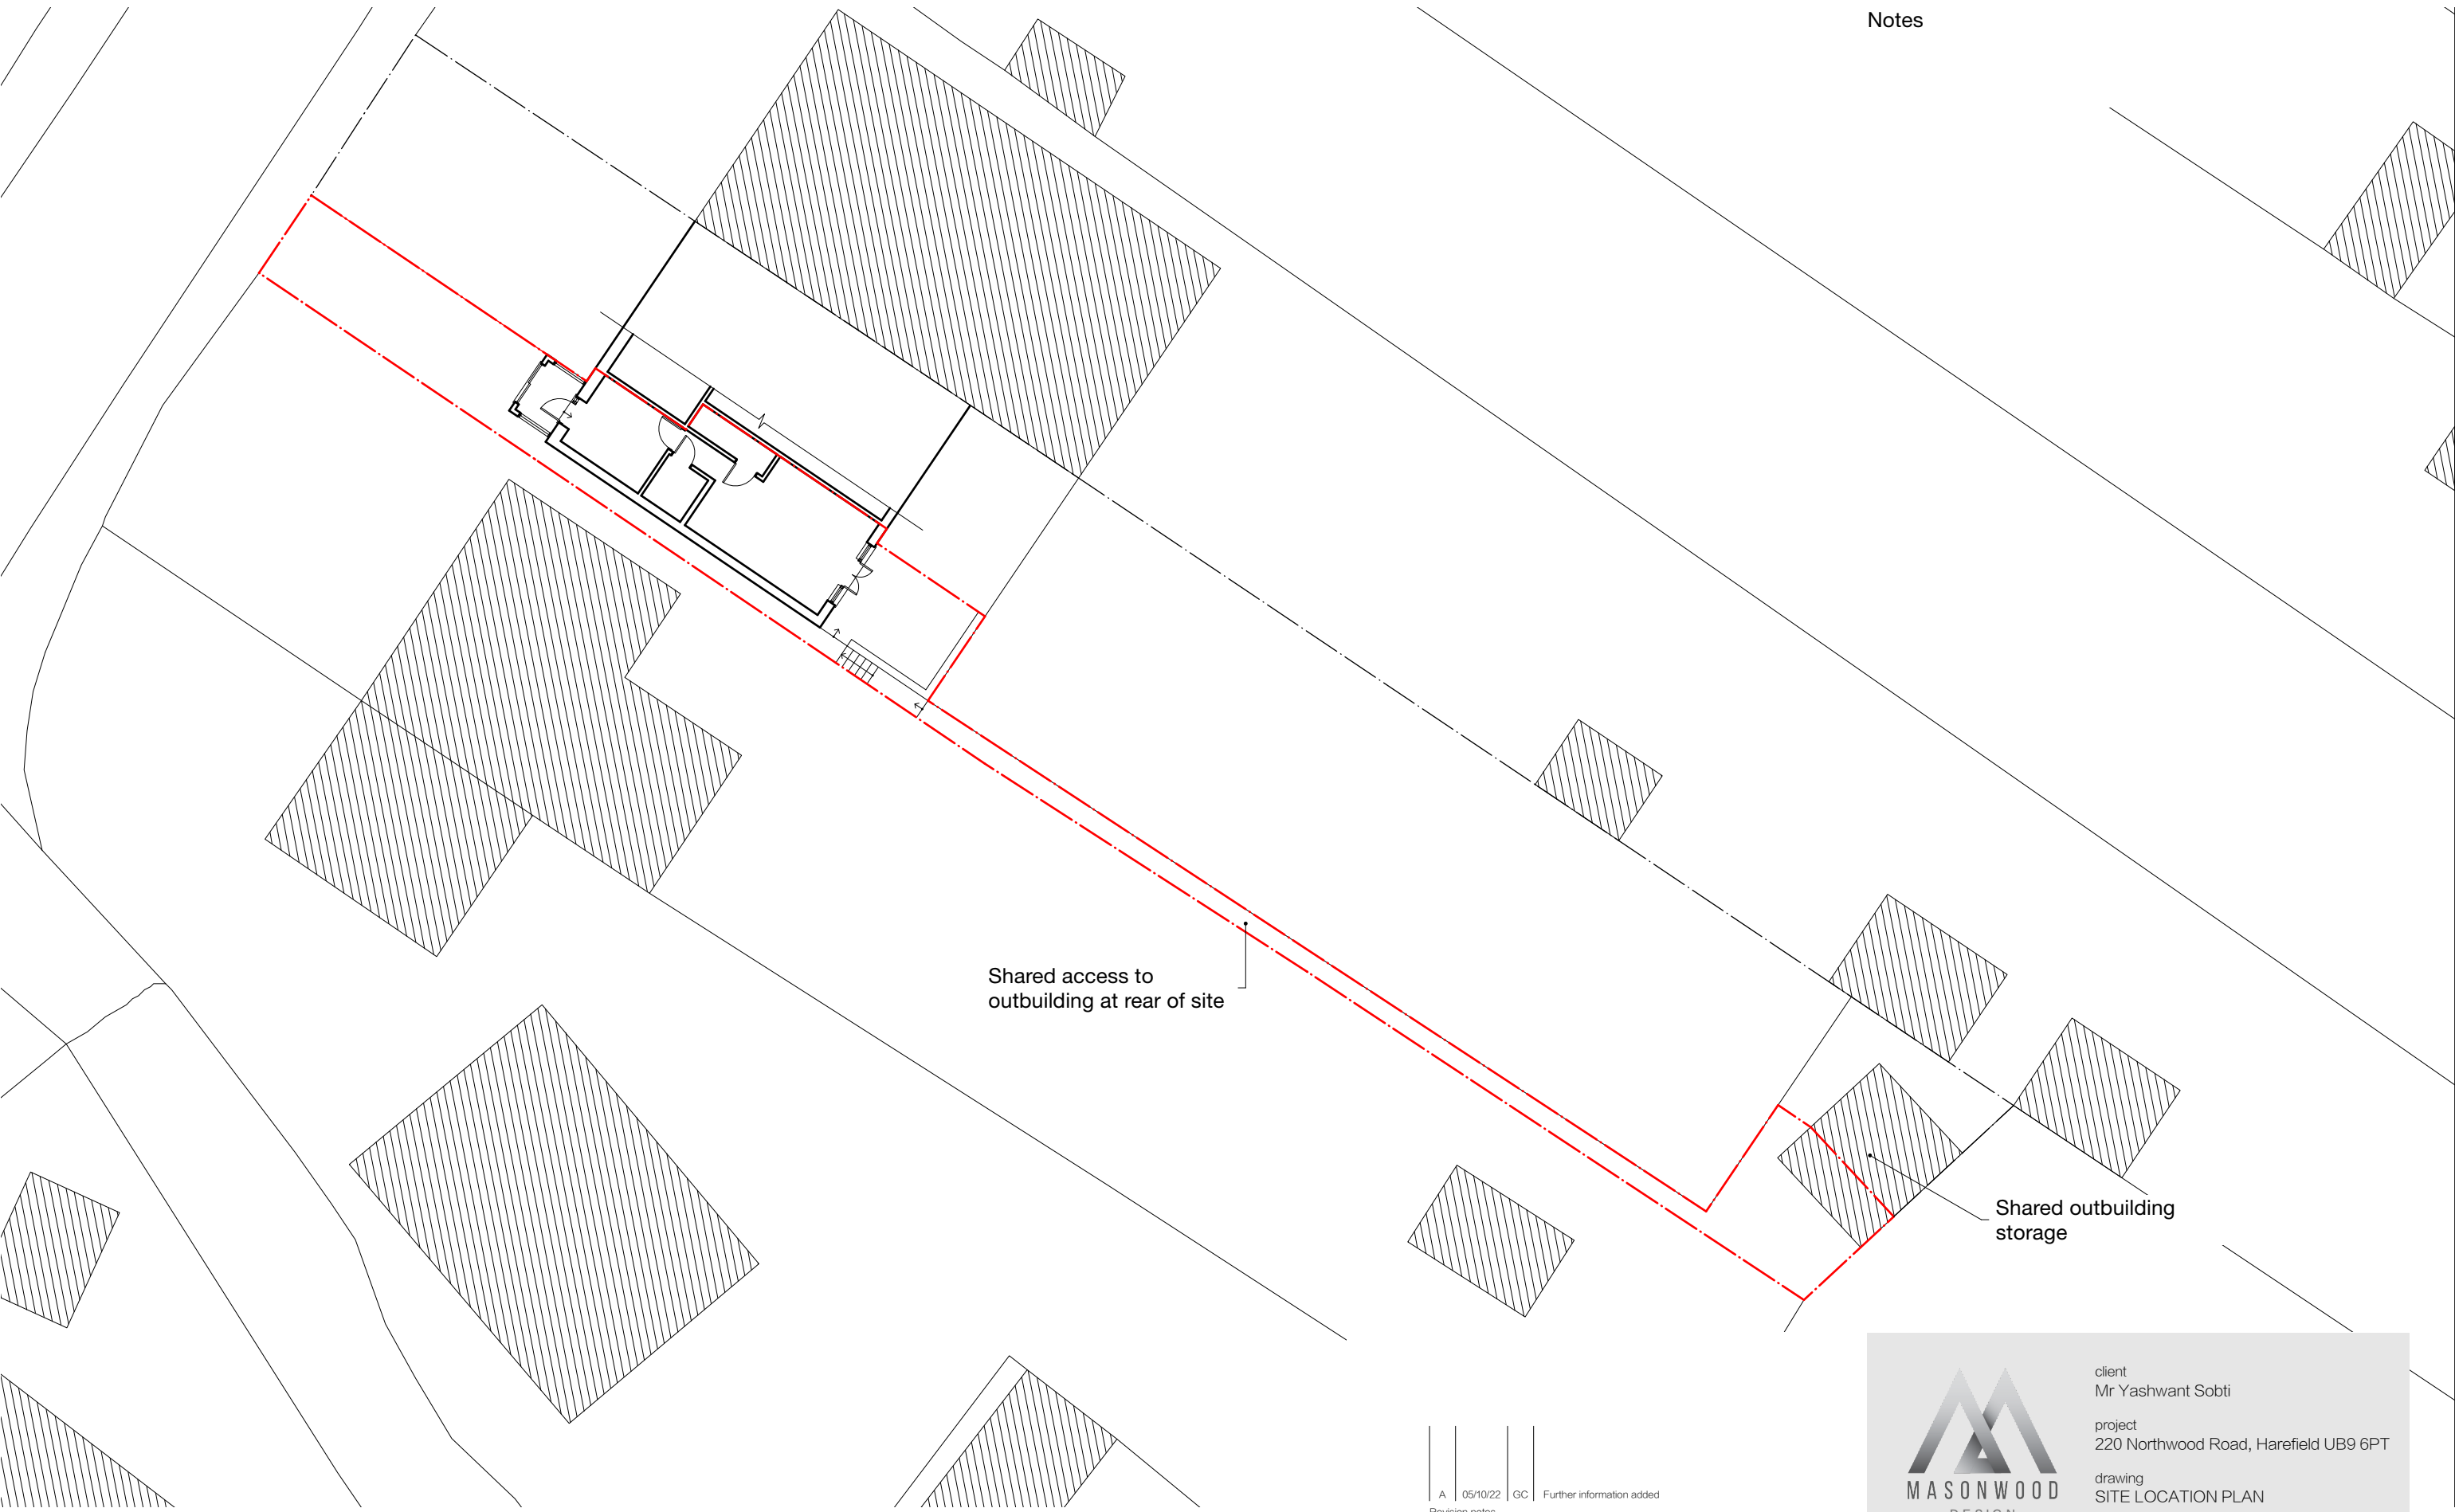


Notes

Shared access to  
outbuilding at rear of site

Shared outbuilding  
storage

A	05/10/22	GC	Further information added
Revision notes			





MASONWOOD  
DESIGN

www.masonwoodgroup.co.uk  
gc@masonwoodgroup.co.uk  
020 7118 5040

client  
Mr Yashwant Sobti

project  
220 Northwood Road, Harefield UB9 6PT

drawing  
SITE LOCATION PLAN

date Sept. 2022	scale 1:200 at A3	project no <b>2022.053</b>
work stage <b>1</b>	drawing no <b>S03</b>	revision <b>A</b>