




1 Proposed Floor Plan  
1 : 50

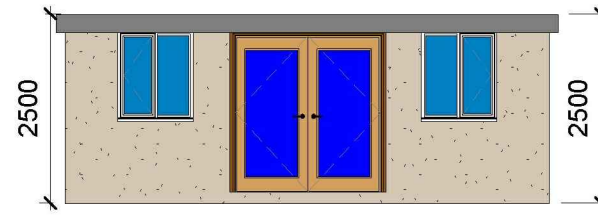


2 Proposed Front\_Elevation  
1 : 100

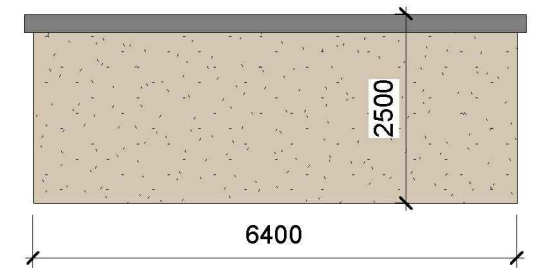


3 Proposed Rear\_Elevation  
1 : 100

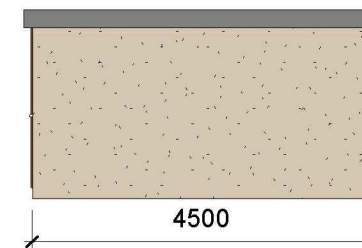


4 Proposed Side 1\_Elevation  
1 : 100

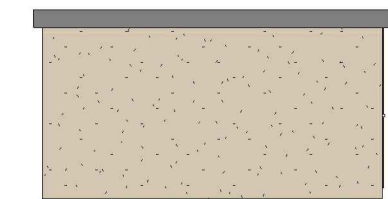

5 Proposed Side 2\_Elevation  
1 : 100

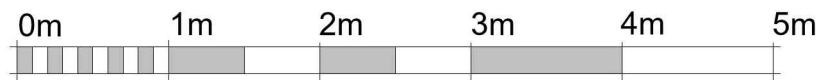

VISUAL SCALE 1:50 @ A3

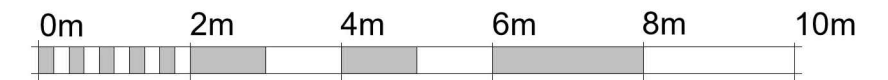

VISUAL SCALE 1:100 @ A3

GENERAL NOTES:

- DO NOT SCALE FROM THE DRAWINGS
- ALL DIMENSIONS ARE IN MILLIMETER.
- VERIFY ALL DIMENSIONS AND CONDITIONS BEFORE BUILDING OR STARTING CONSTRUCTION.
- NOTIFY THE DESIGNER IMMEDIATELY OF ANY DISCREPANCY OR VARIATION.
- ALL WORK TO COMPLY WITH CURRENT BUILDING REGULATIONS AND CODES OF PRACTICE.



Art @ Rooshika

NISARG@HOTMAIL.COM

+44 - 7951491310

PROJECT

12 Pole Hill Road Uxbridge UB10 0PZ

SHEET

Proposed Plan & Elevations

CLIENT

Mrs Pushpa Latha Adaikalakumar

Date

Issue Date

Drawn by

Author

Checked by

Checker

Project number

Project Number


DRWAING NUMBER

A101


Scale (@ A3)

REV



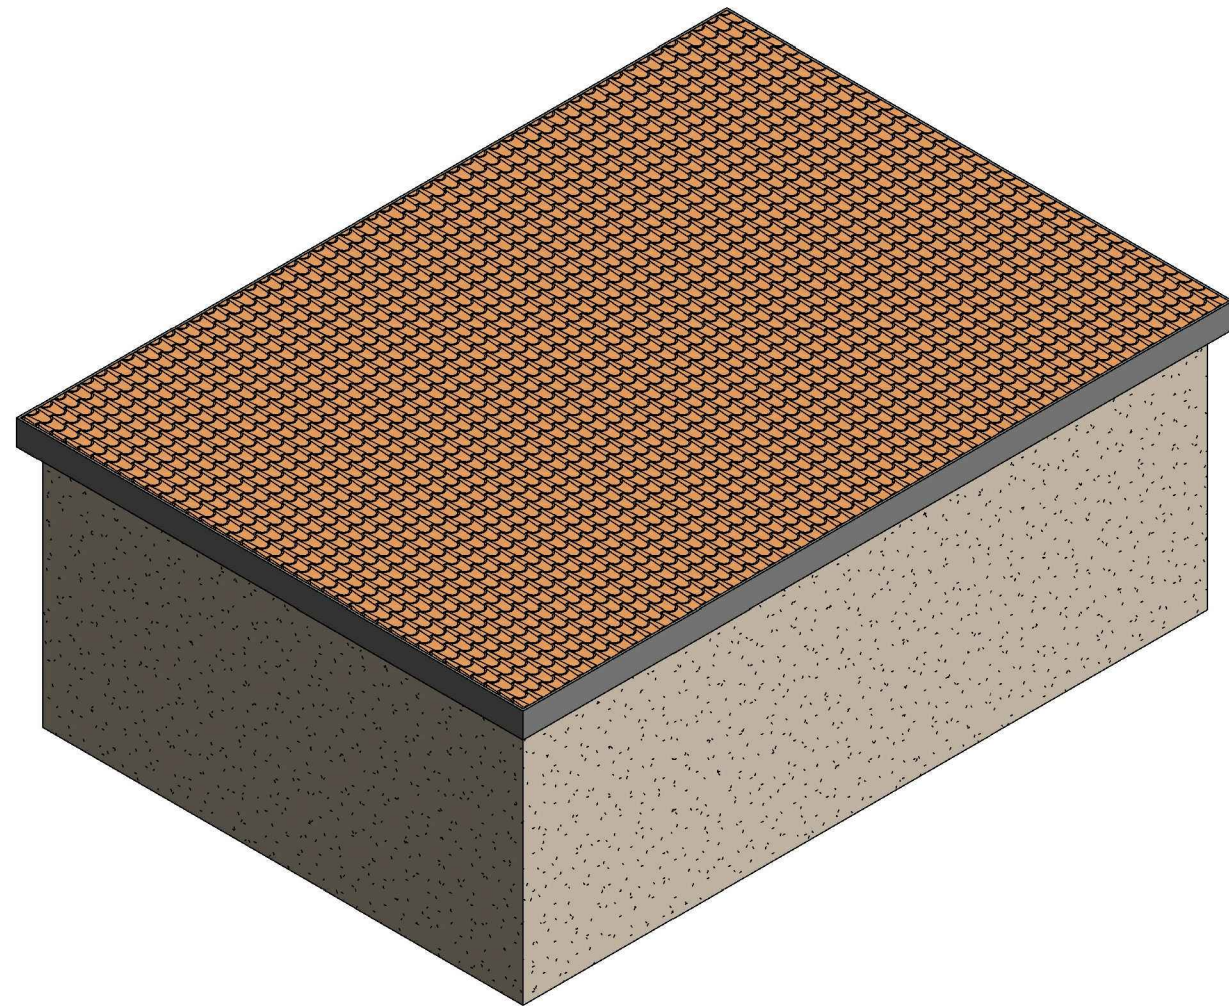

**2** 3D View 01 Proposed

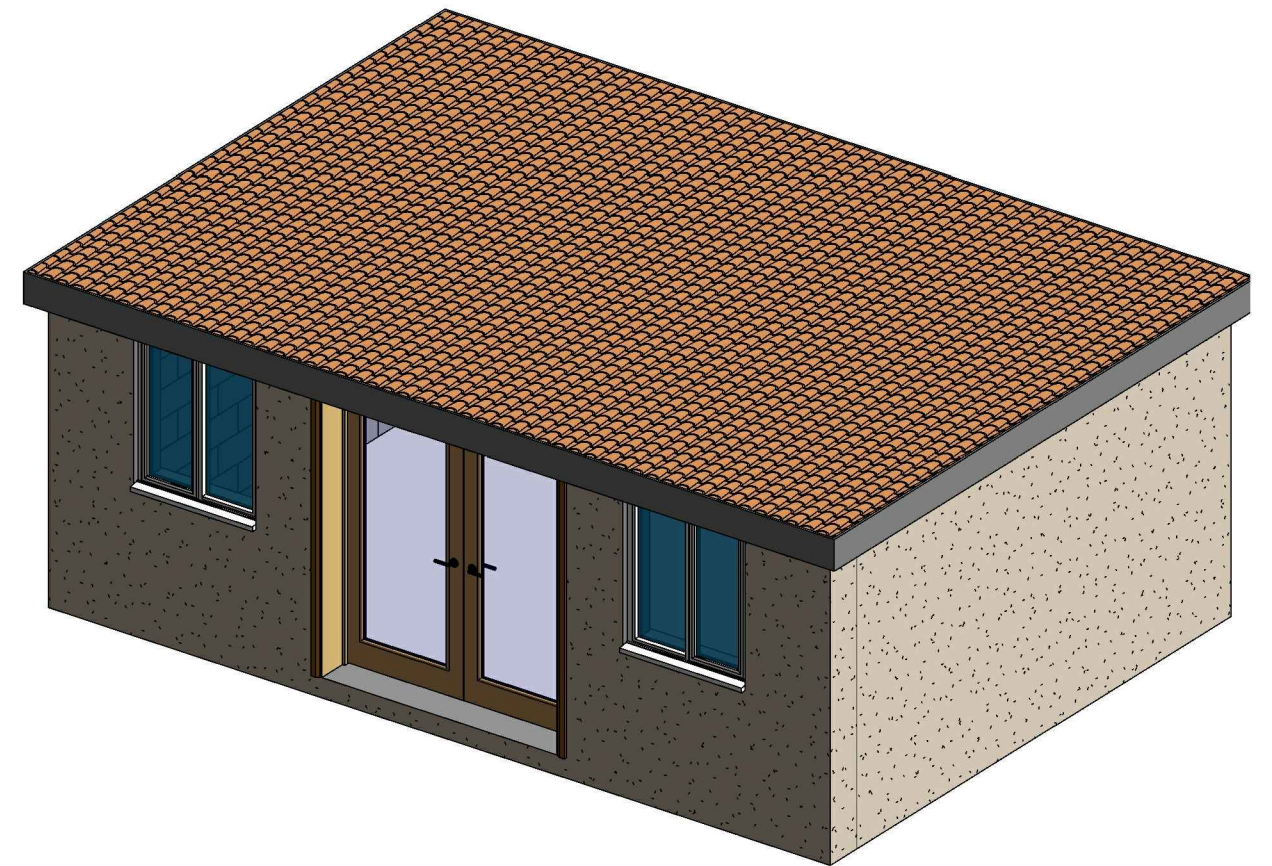

**4** 3D View 02 Proposed

**GENERAL NOTES:**

1. DO NOT SCALE FROM THE DRAWINGS
2. ALL DIMENSIONS ARE IN MILLIMETER.
3. VERIFY ALL DIMENSIONS AND CONDITIONS BEFORE BUILDING OR STARTING CONSTRUCTION.
4. NOTIFY THE DESIGNER IMMEDIATELY OF ANY DISCREPANCY OR VARIATION.
5. ALL WORK TO COMPLY WITH CURRENT BUILDING REGULATIONS AND CODES OF PRACTICE.



Art @ Rooshika

NISARG@HOTMAIL.COM

+44 - 7951491310

PROJECT

12 Pole Hill Road Uxbridge UB10 0PZ

SHEET

3D View

CLIENT

Mrs Pushpa Latha Adaikalakumar

Date

Issue Date

Drawn by

Author

Checked by

Checker

Project number

Project Number

DRWAING NUMBER

A102

Scale (@ A3)

REV