




Photographs - Street Elevation


Photographs - Rear Garden




Existing Side Elevation

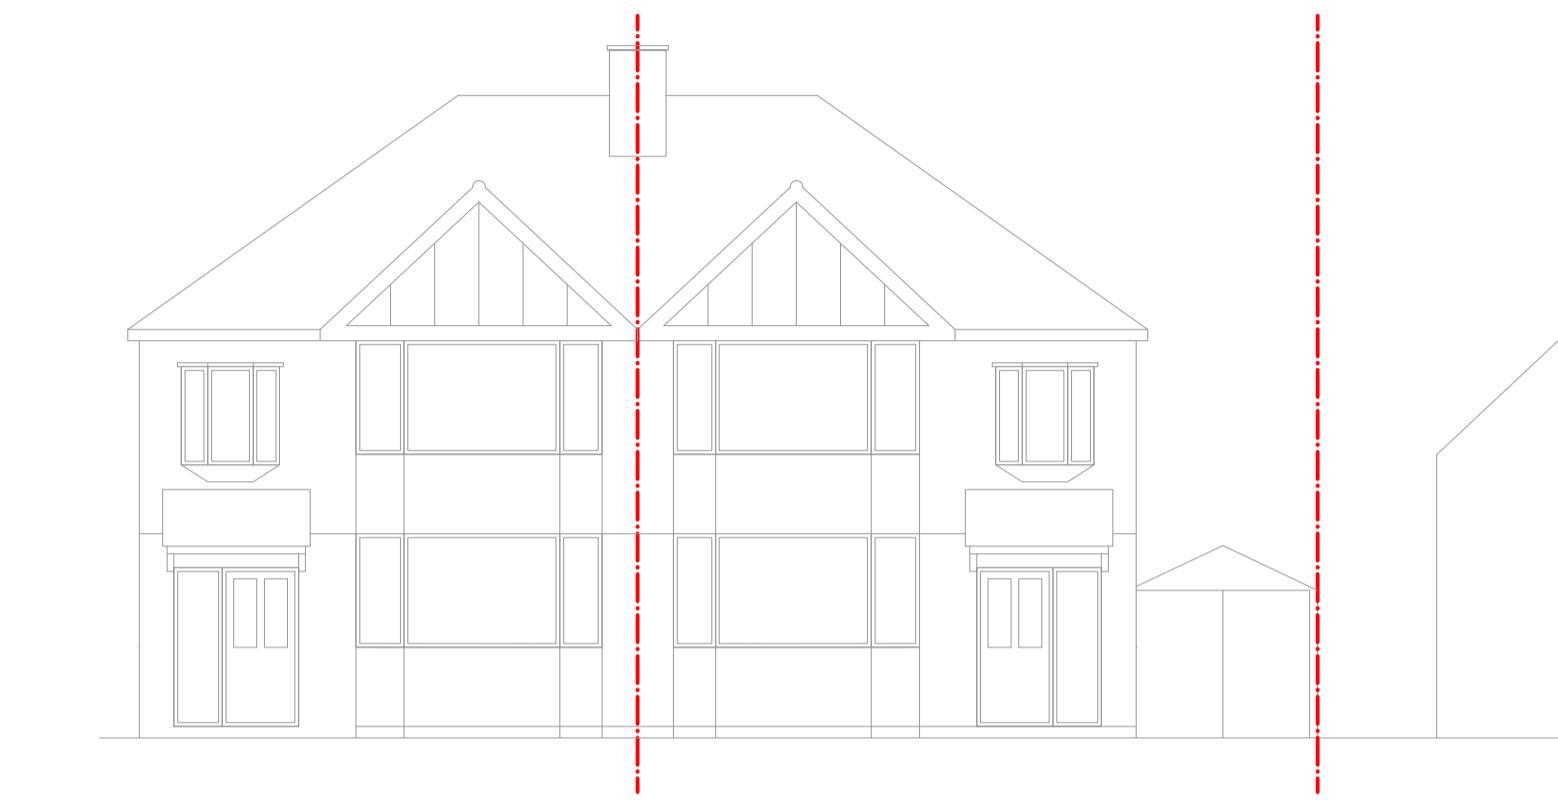


Existing Front Elevation

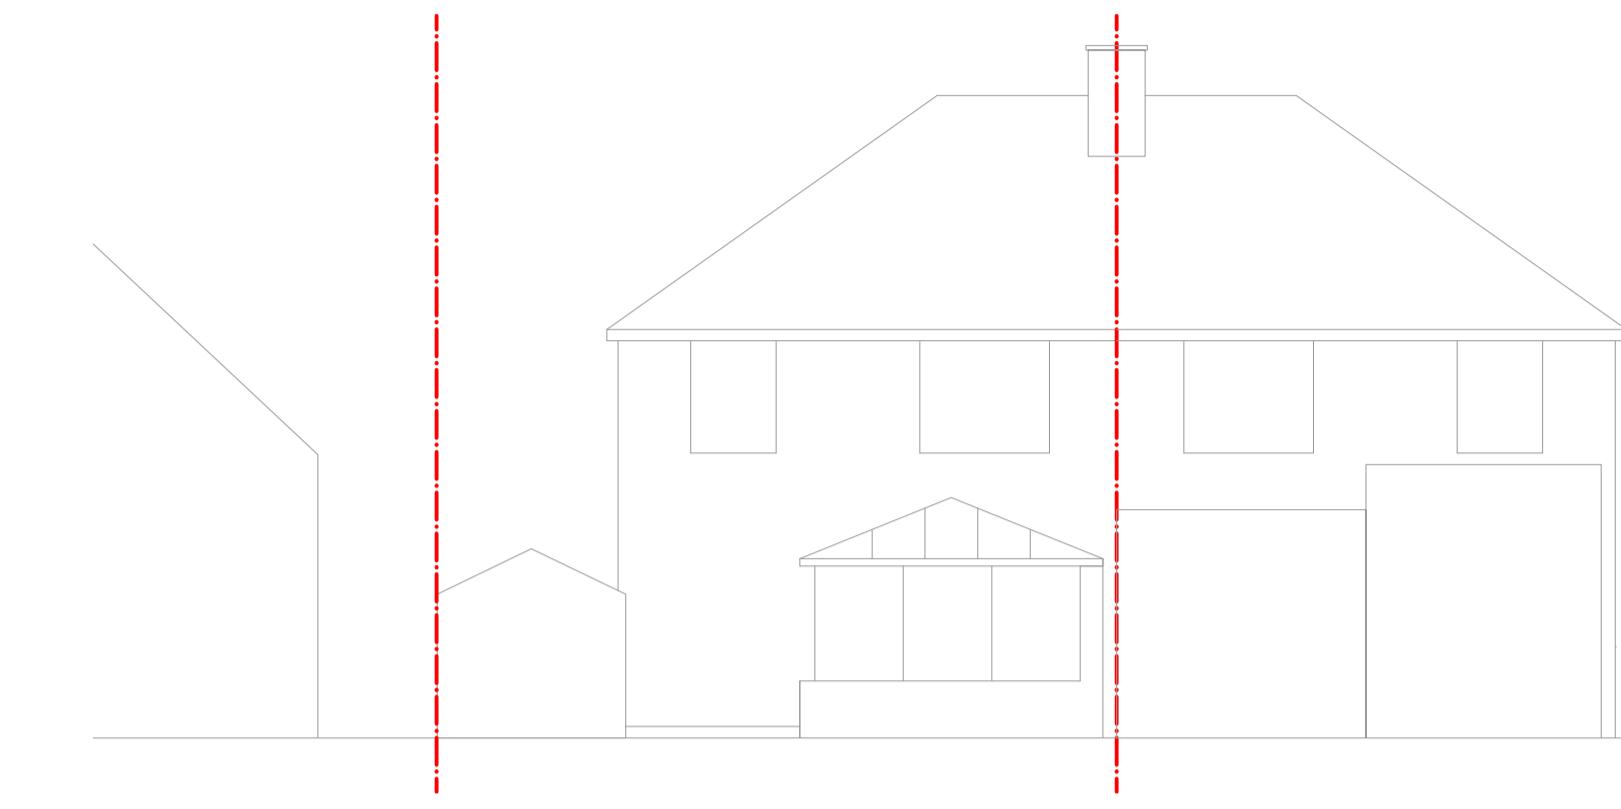


Existing Rear Elevation

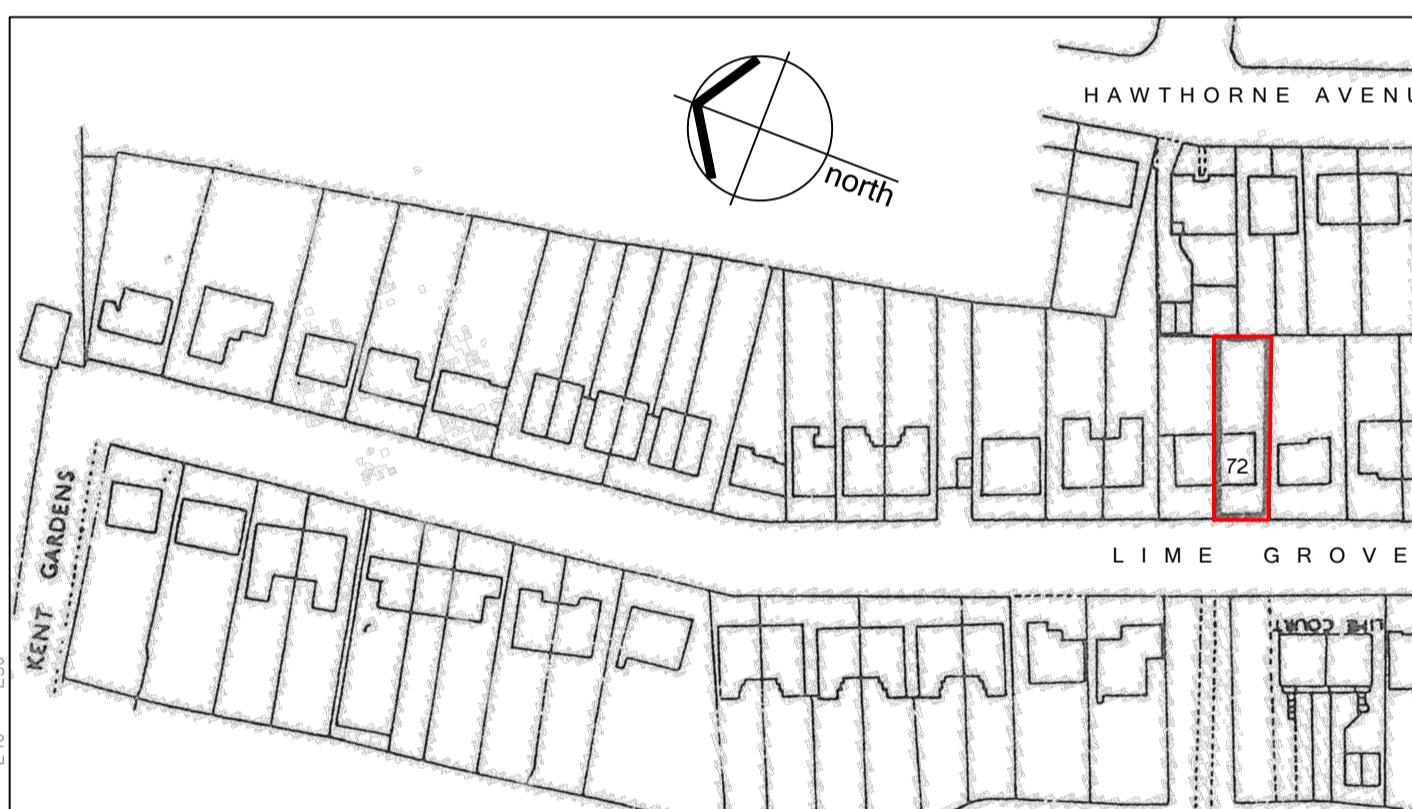


Site location

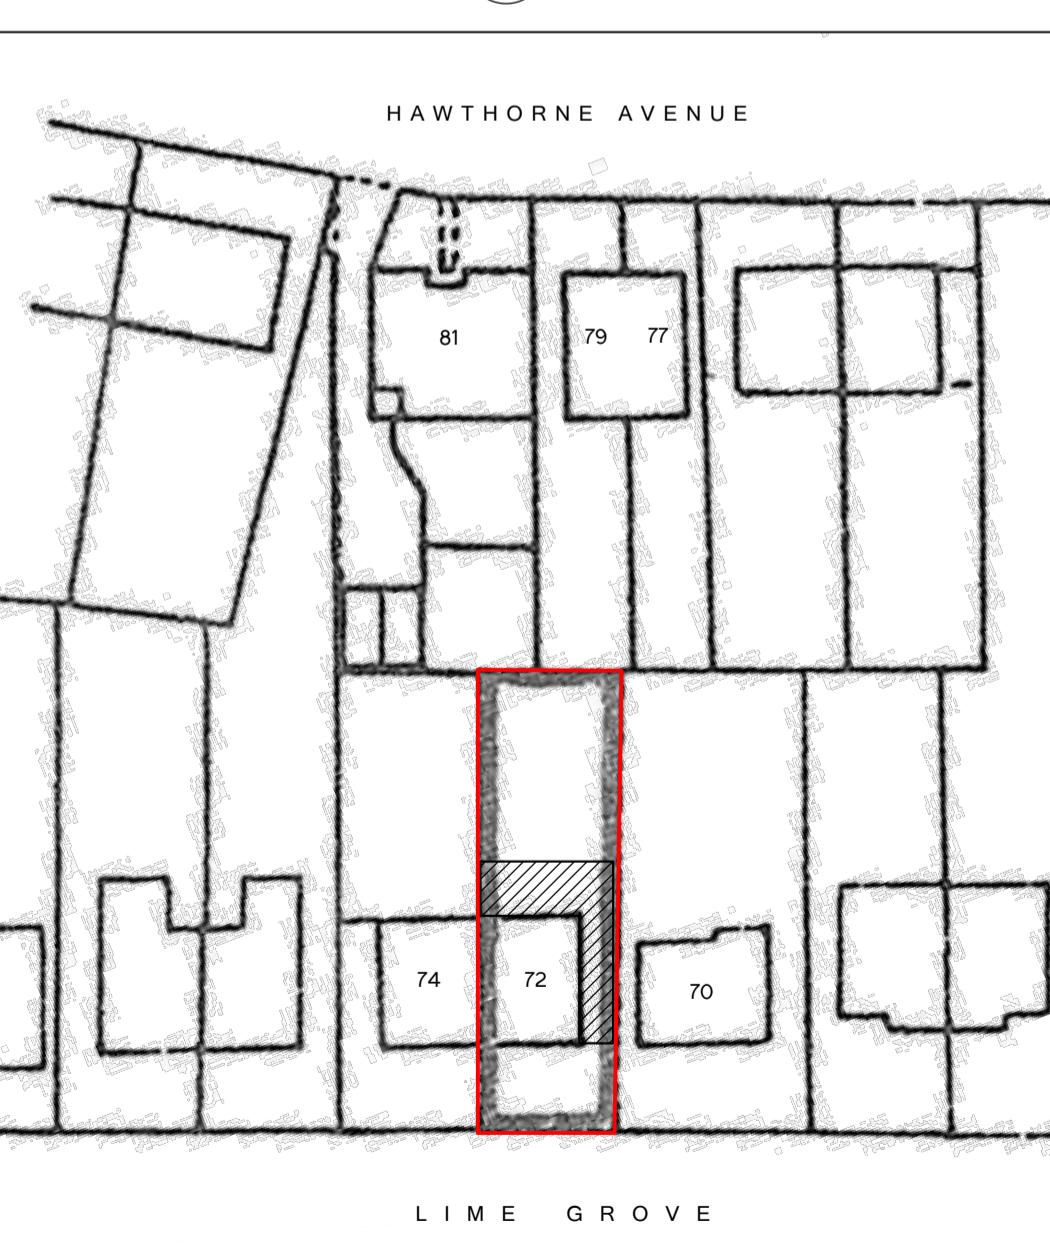


Block Plan

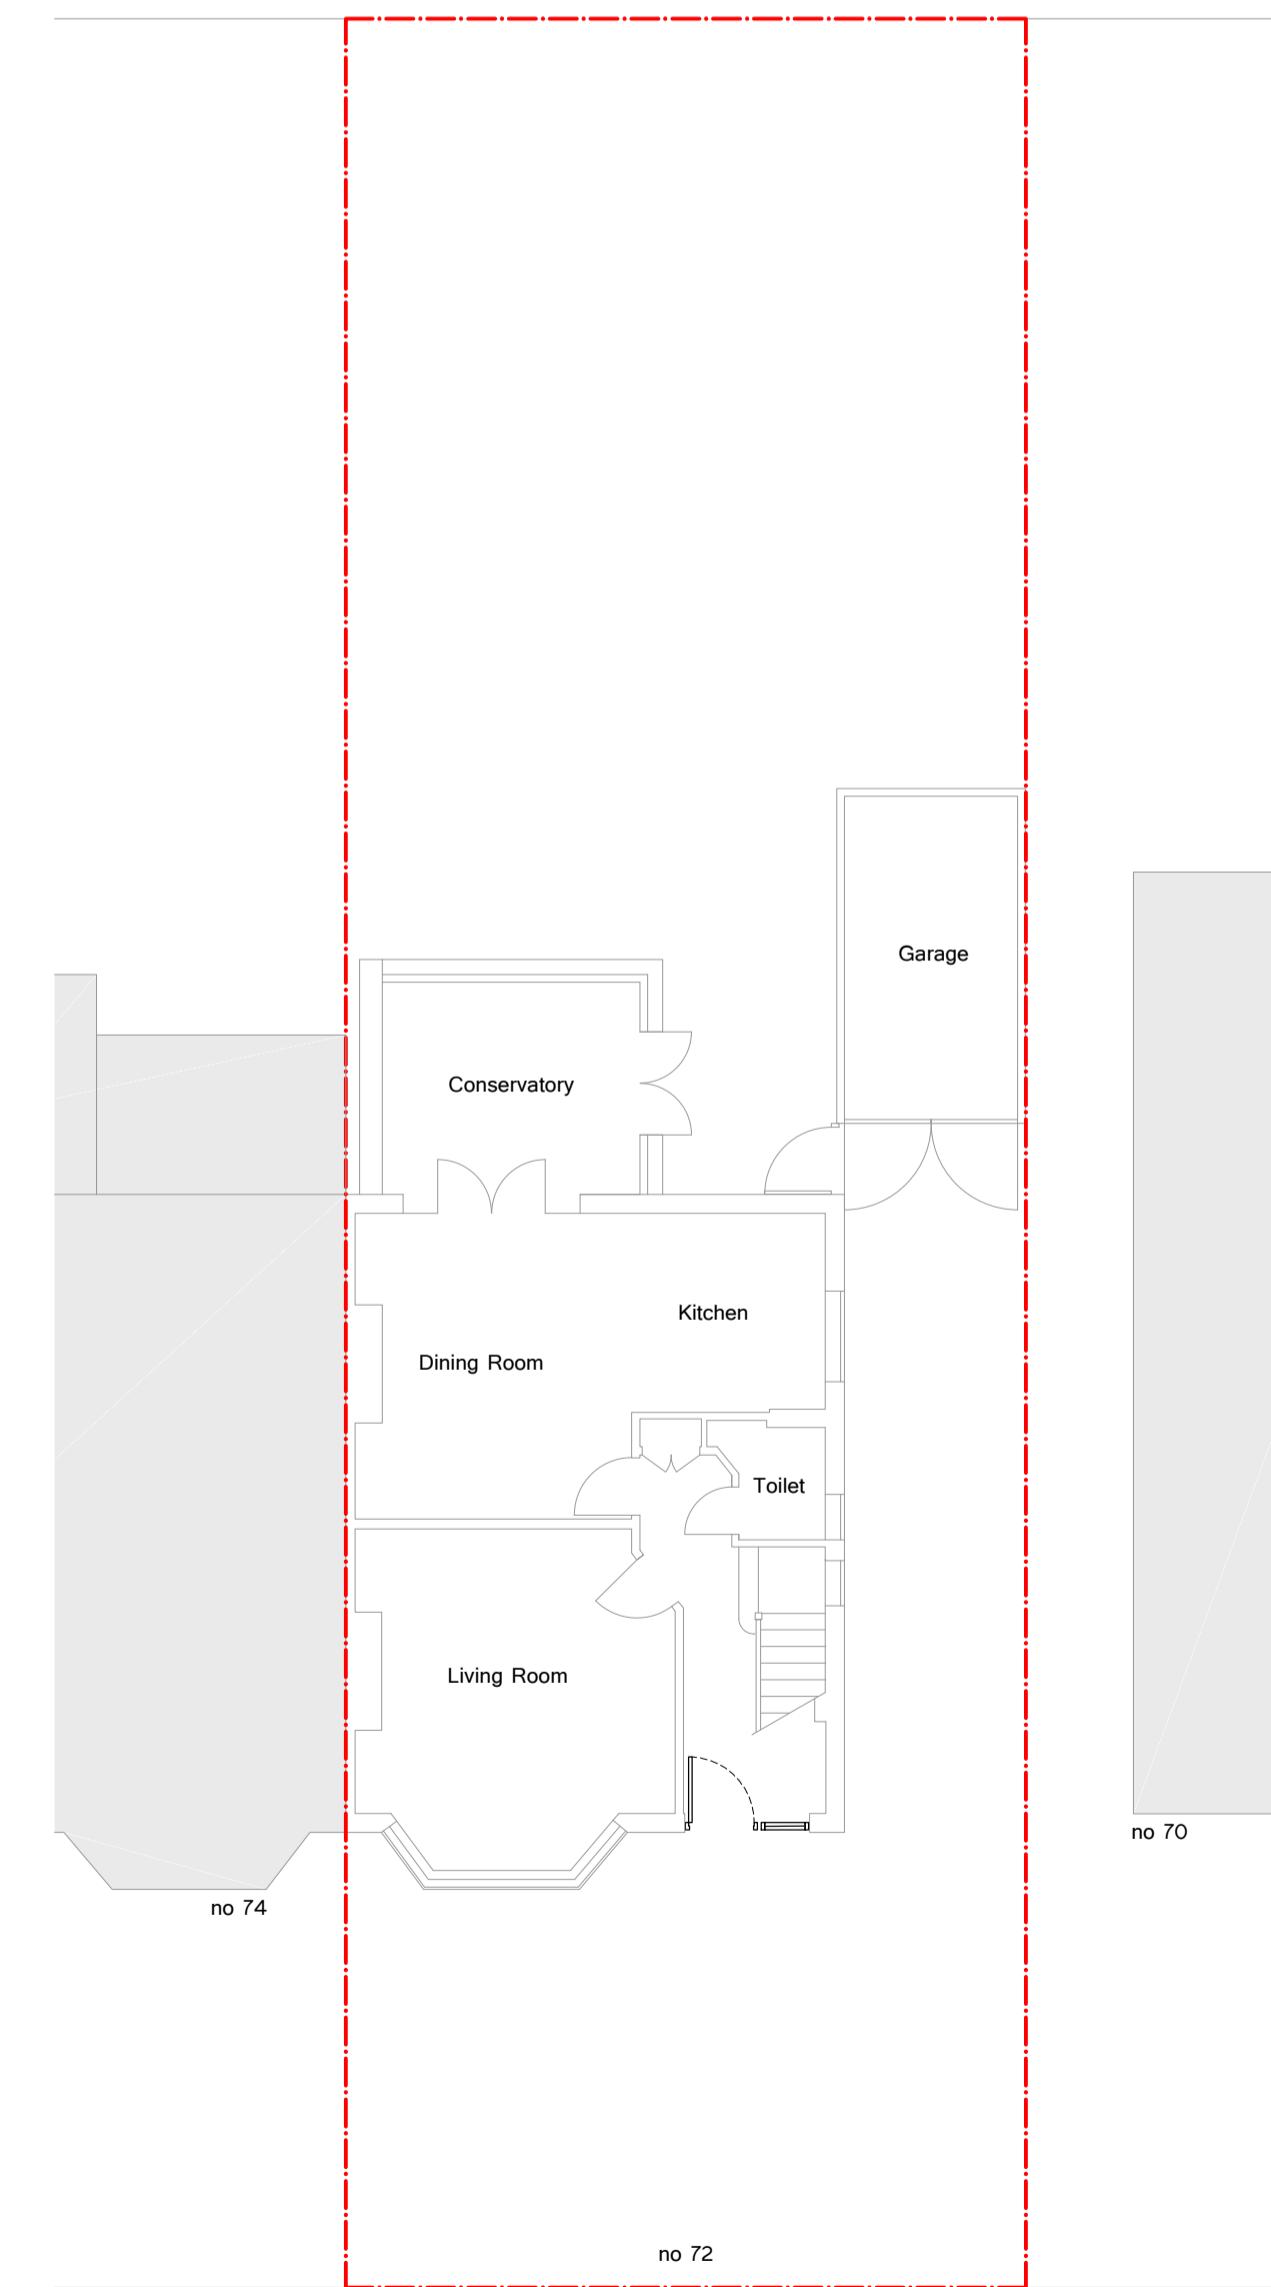

Existing Ground Floor Plan

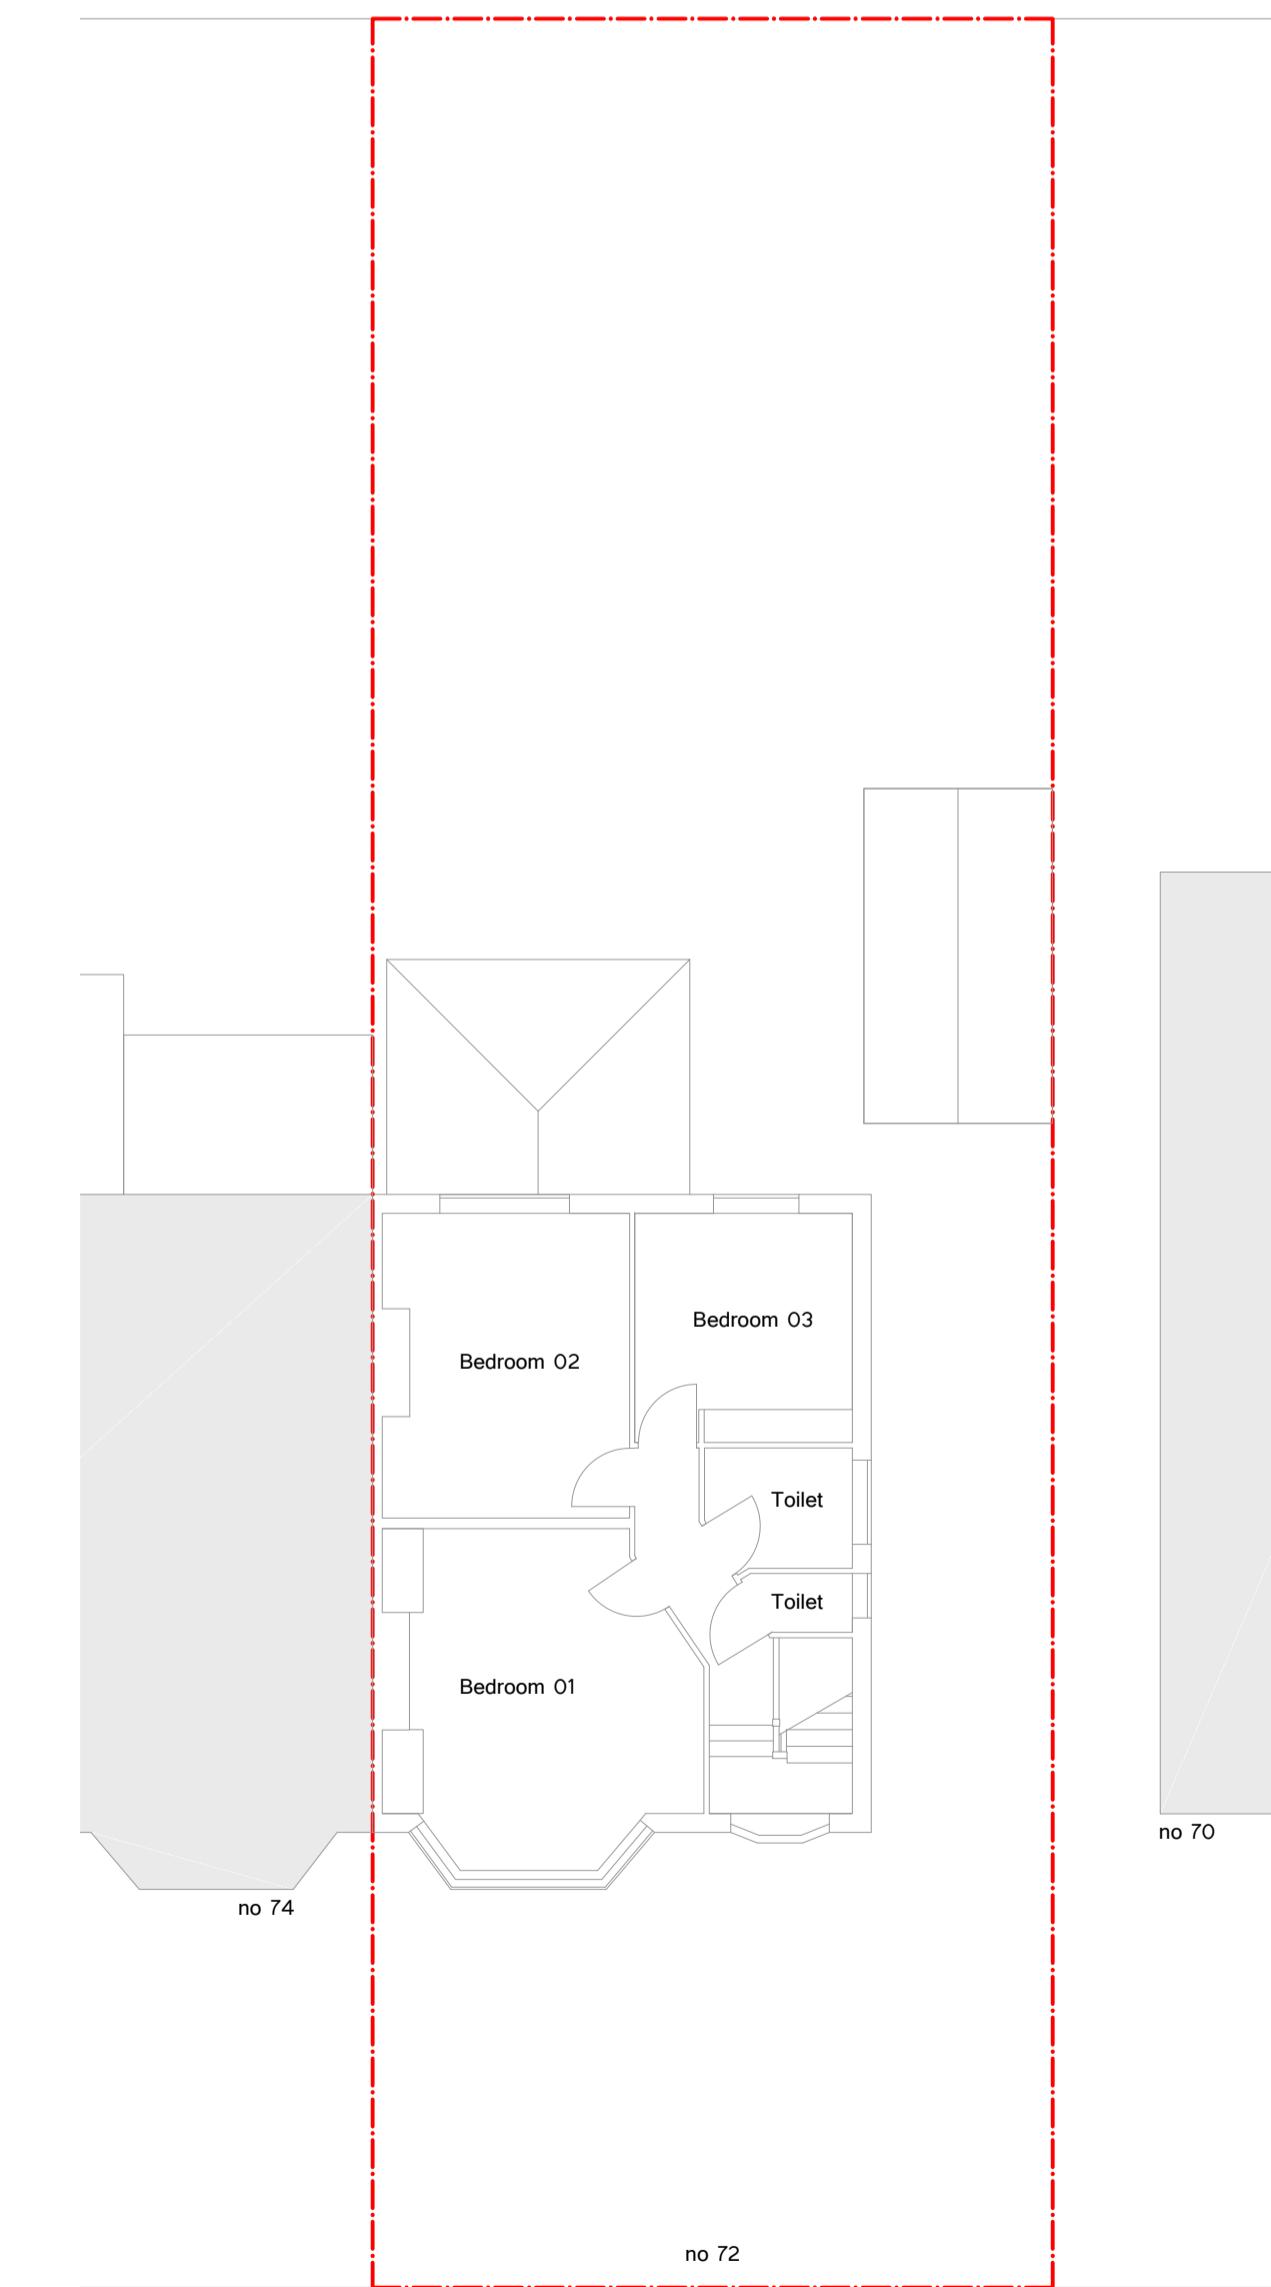


Existing First Floor Plan

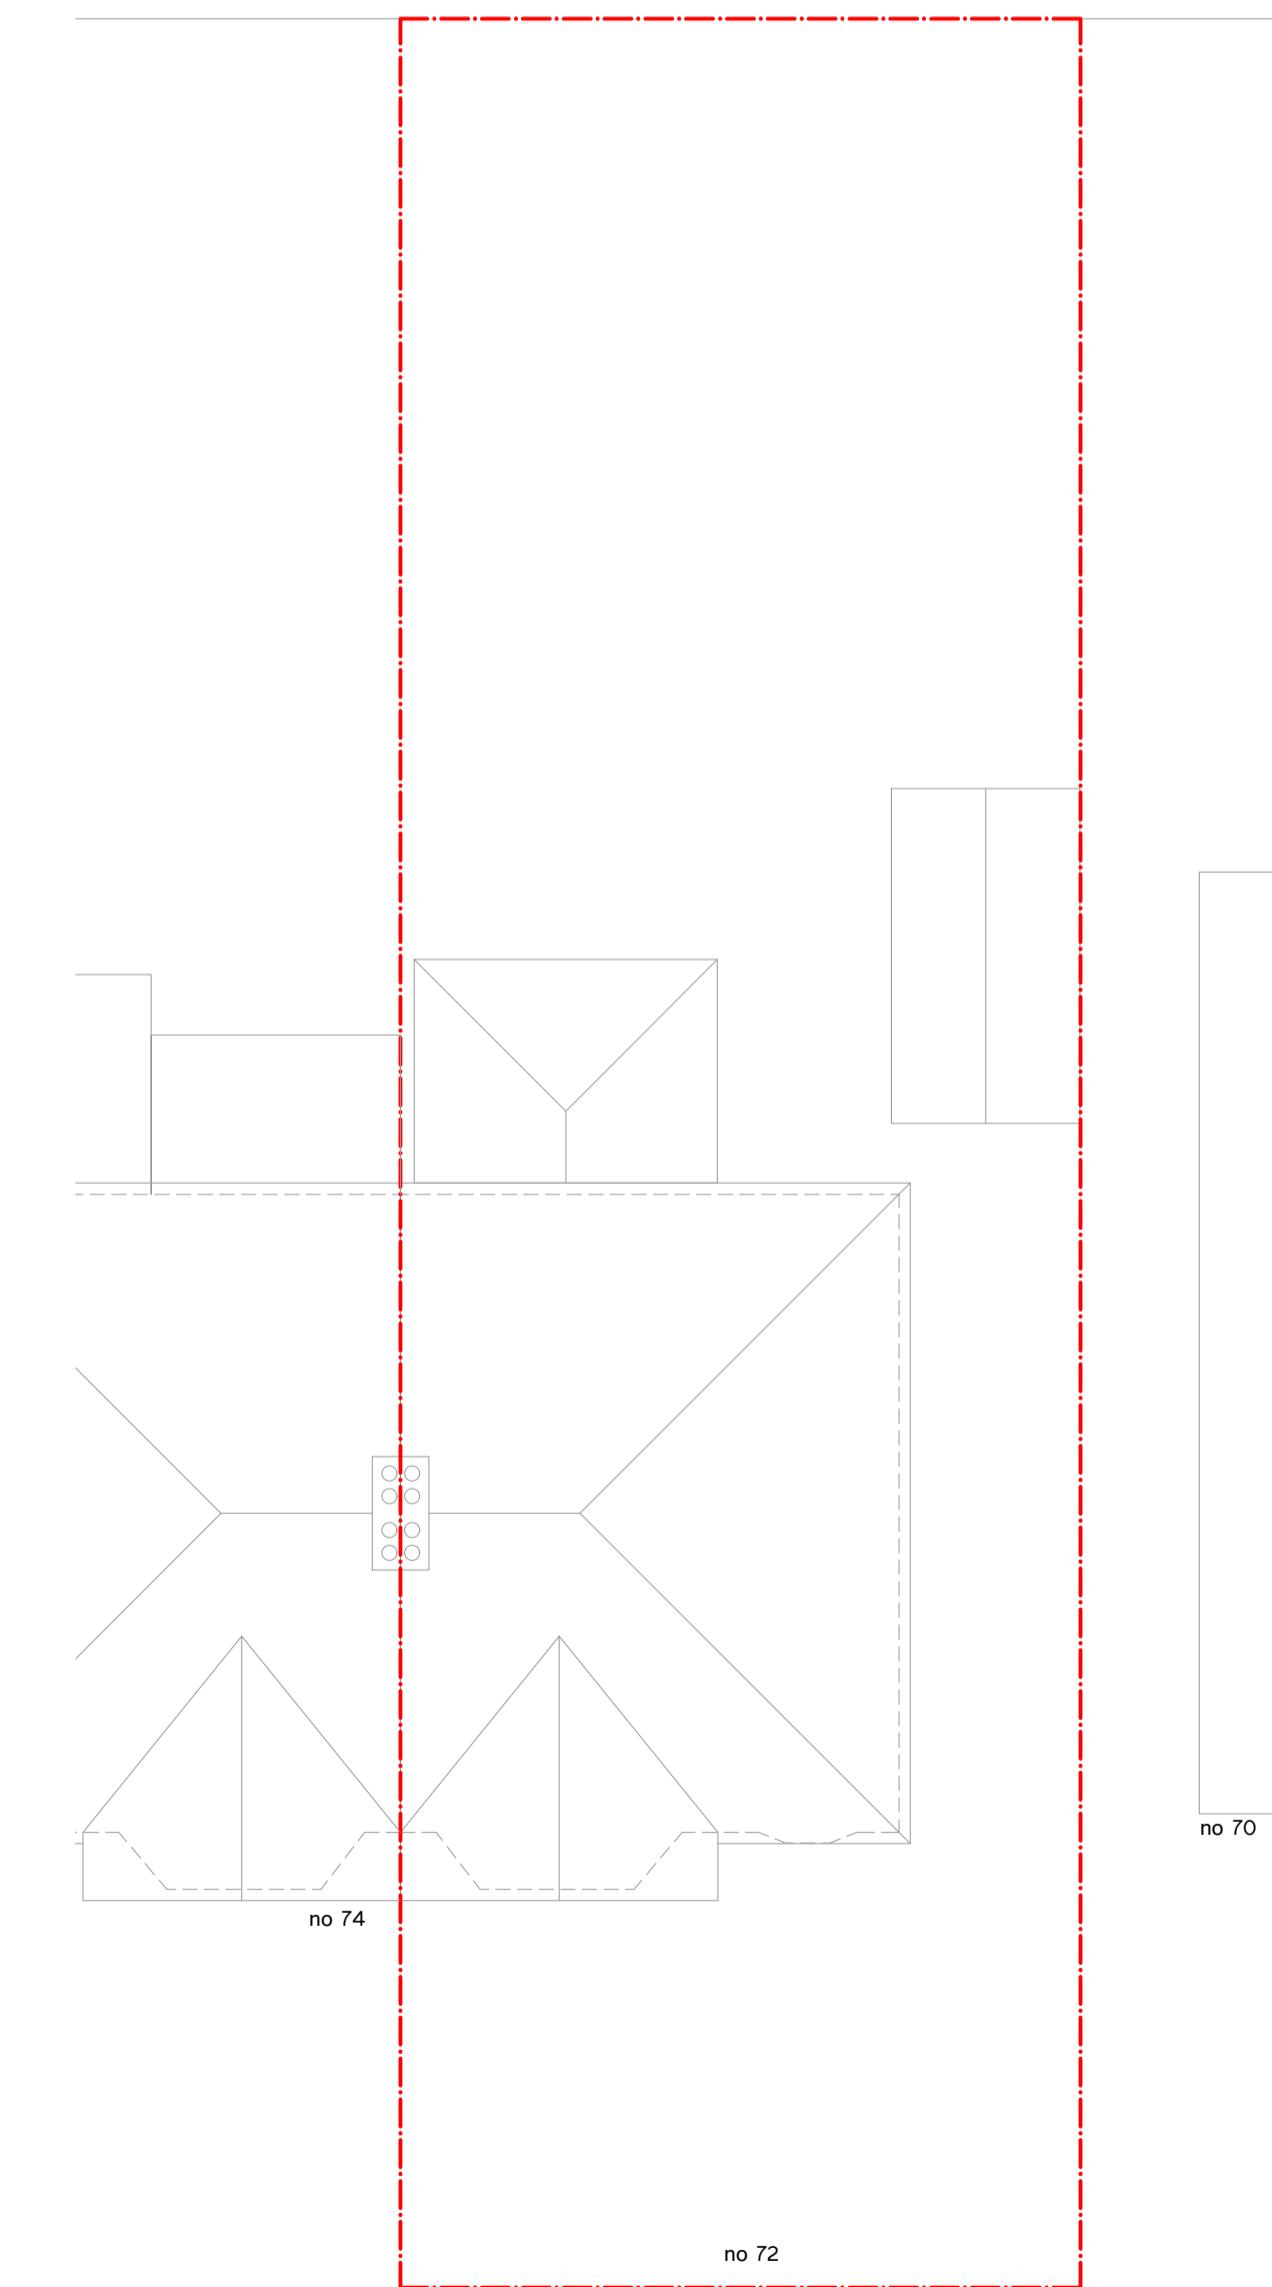

Existing Roof Plan

Net Assets retain the copy right of the design, scheme and ownership of the drawings.
Drawings to be read in conjunction with structural engineers drawings.
Any works to be carried out must be carried out by a suitably qualified contractor.
Verify dimensions, levels and existing structure on site prior to commencement.
All works to comply with current regulations, British Standard etc.
The architect and Net Assets accept no responsibility for any errors or omissions which may be necessary prior to commencement.
Initial drawings submitted to building control are subject to additional information required by Building control
which could have a significant cost or additional works to be done on site.
The architect and Net Assets accept no responsibility for any errors or omissions in the drawings.

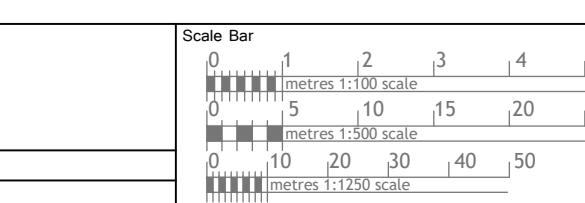

nettassets
Architectural Design & Development Consultants

Project	Drawing Title
72 Lime Grove, Ruislip HA4 8RY	As existing
Net Assets The Studio, 141 New Road Cox Green, Ruislip, HA4 8RN Tel: 01895 293107, 0751 242628 Web: www.netassets.co.uk	Date: September 2022 Job Ref: 22069 Scale: 1:1250, 1:500, 1:100 A1 Dwg No: PL-01 Rev: 1