




Ground Floor

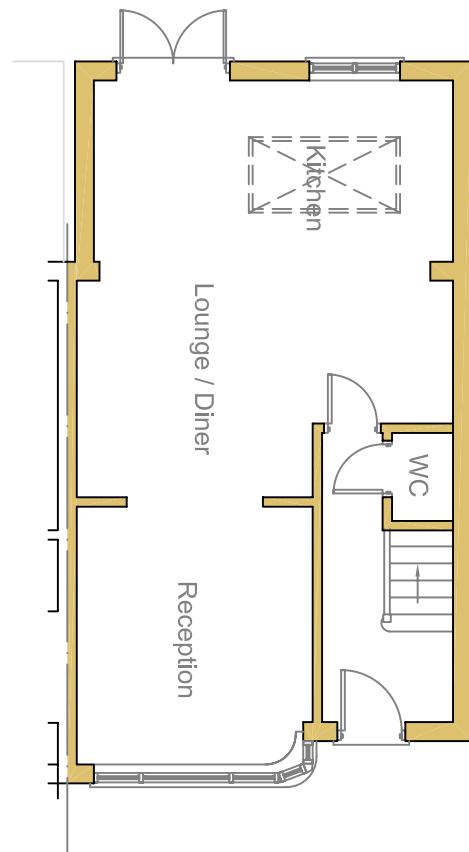


Rear Elevation

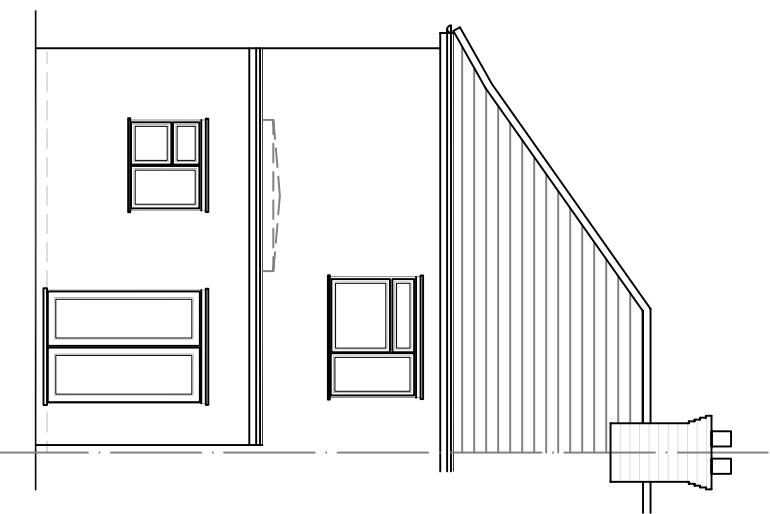

Side Elevation (RHS)

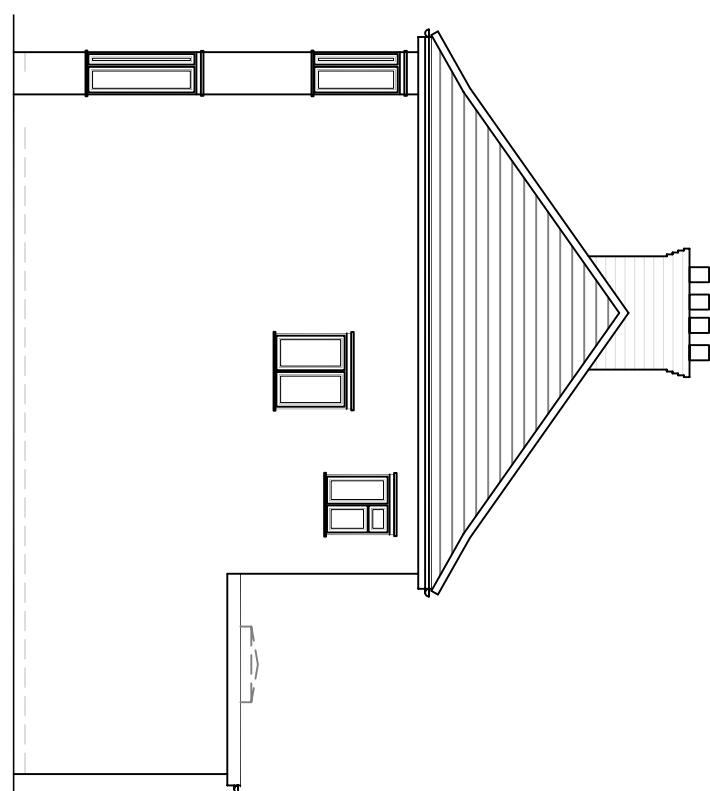

Side Elevation (LHS)

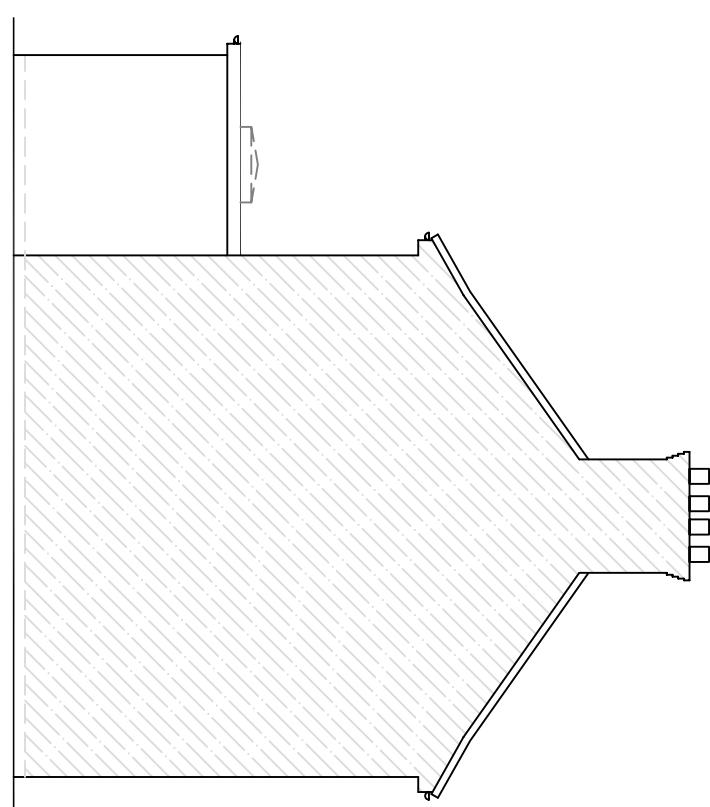

These drawings should be approved by local Authority  
No dimensions to be scaled from this drawing. All dimensions  
to be checked on site. This drawing is copyright and should  
not be reproduced without permission of the Architects.

client:

**Mr. Rangachari**

project:  
**38 Burnham Avenue**  
**Ickenham**  
**UB10 8RT**

drawing:

**Existing Elevations  
& Ground Floor Plan**

scale: 1:100 date: Nov 2023 drawn:  
rev: