




Ground Floor

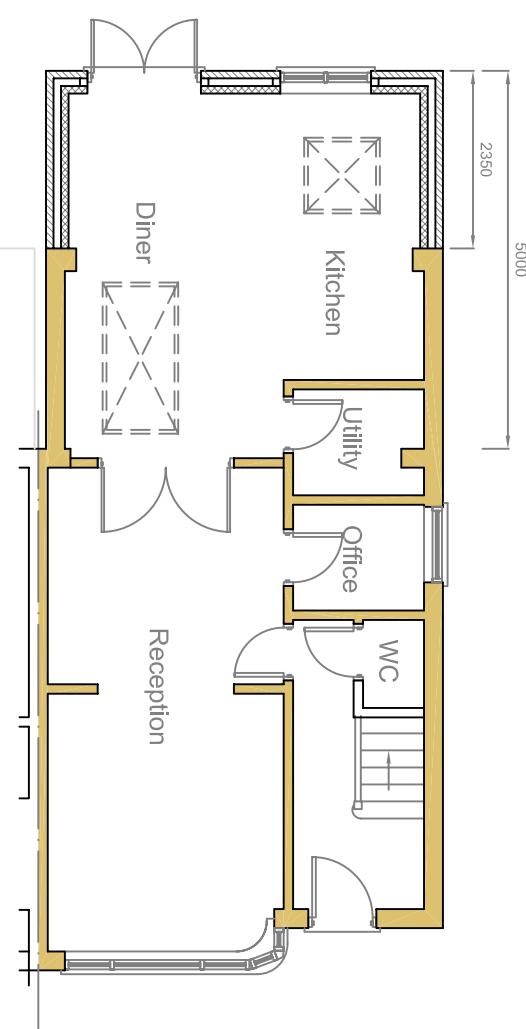


Rear Elevation

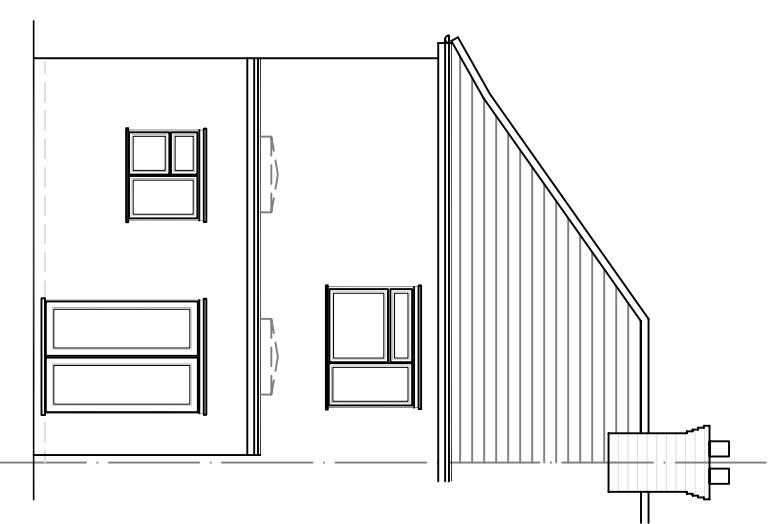

Side Elevation (RHS)

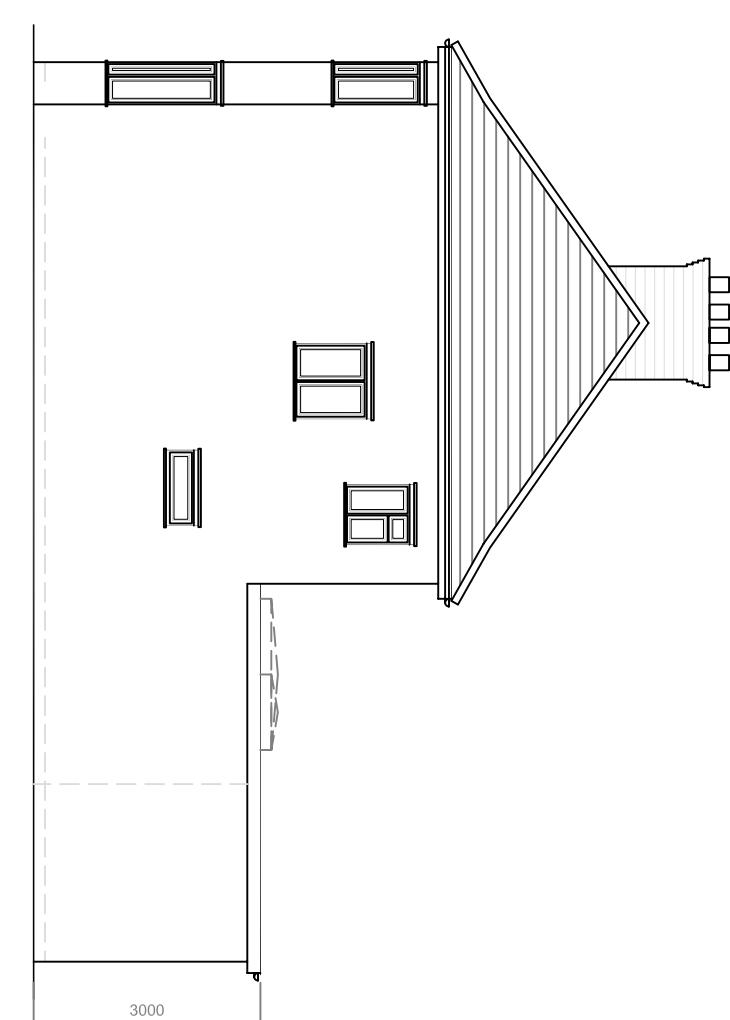

Side Elevation (LHS)
Scale 1:200

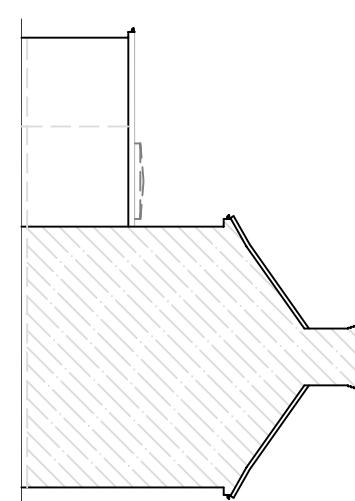

These drawings should be approved by local Authority
No dimensions to be scaled from this drawing. All dimensions
to be checked on site. This drawing is copyright and should
not be reproduced without permission of the Architects.

client:
Mr. Rangachari
project:
38 Burnham Avenue
Ickenham
UB10 8RT

drawing:

**Proposed Elevations
& Ground Floor Plan**

scale: 1:100 date: Nov 2023 drawn:
rev: