





PROPOSED FRONT ELEVATION
SCALE- 1:100




PROPOSED REAR ELEVATION
SCALE- 1:100

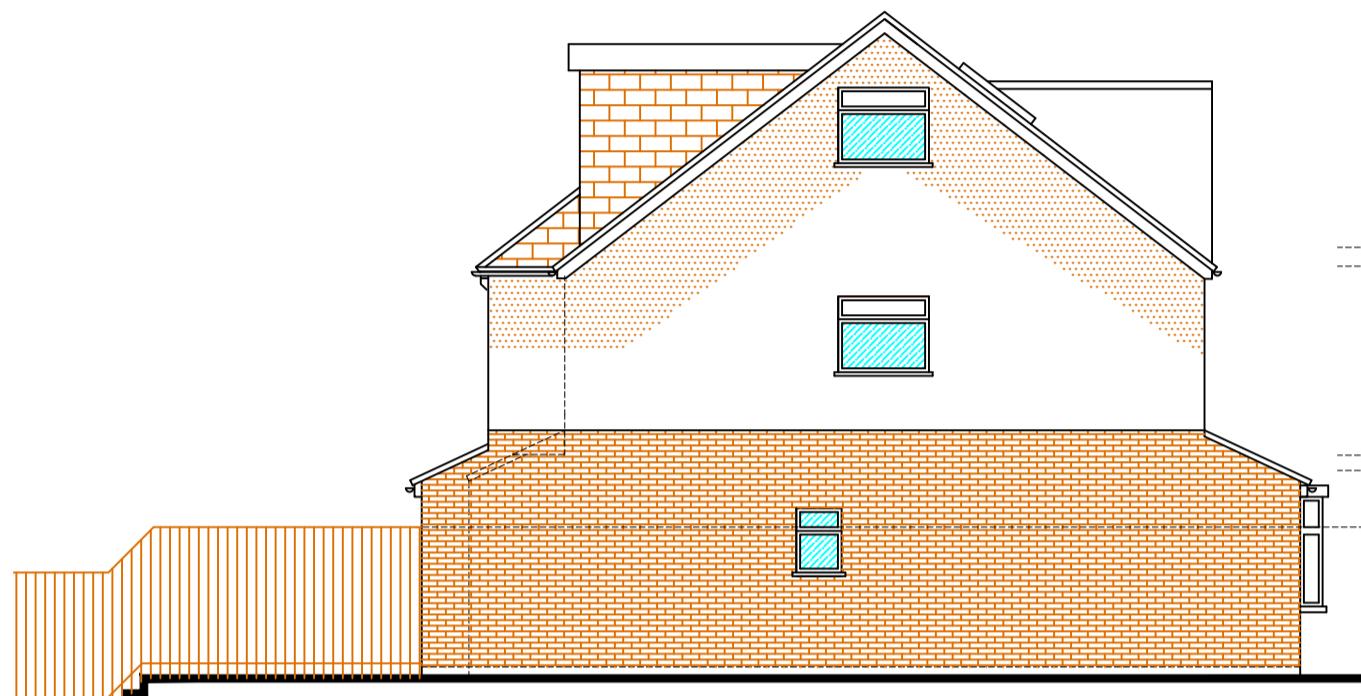


PROPOSED SIDE ELEVATION
SCALE- 1:100 IN DIRECTION 'C'

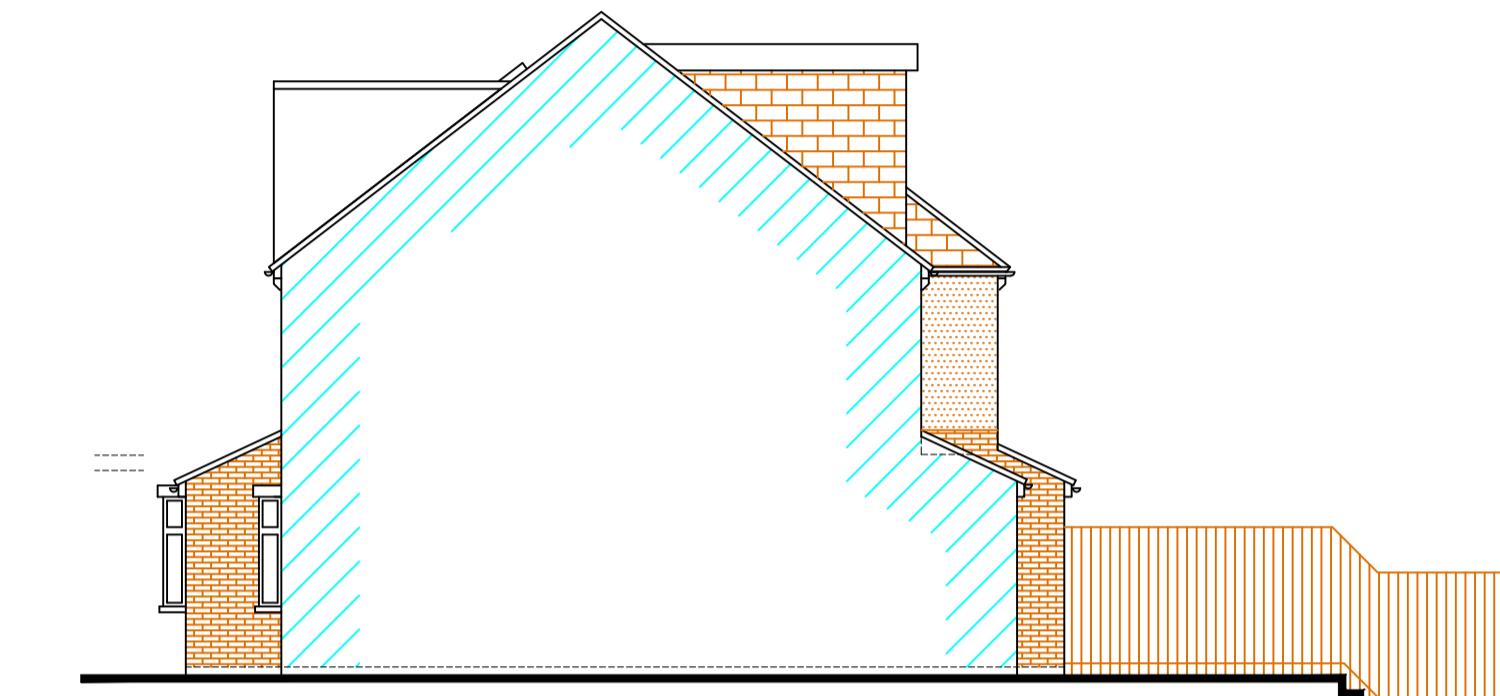


PROPOSED SIDE ELEVATION
SCALE- 1:100 IN DIRECTION 'D'

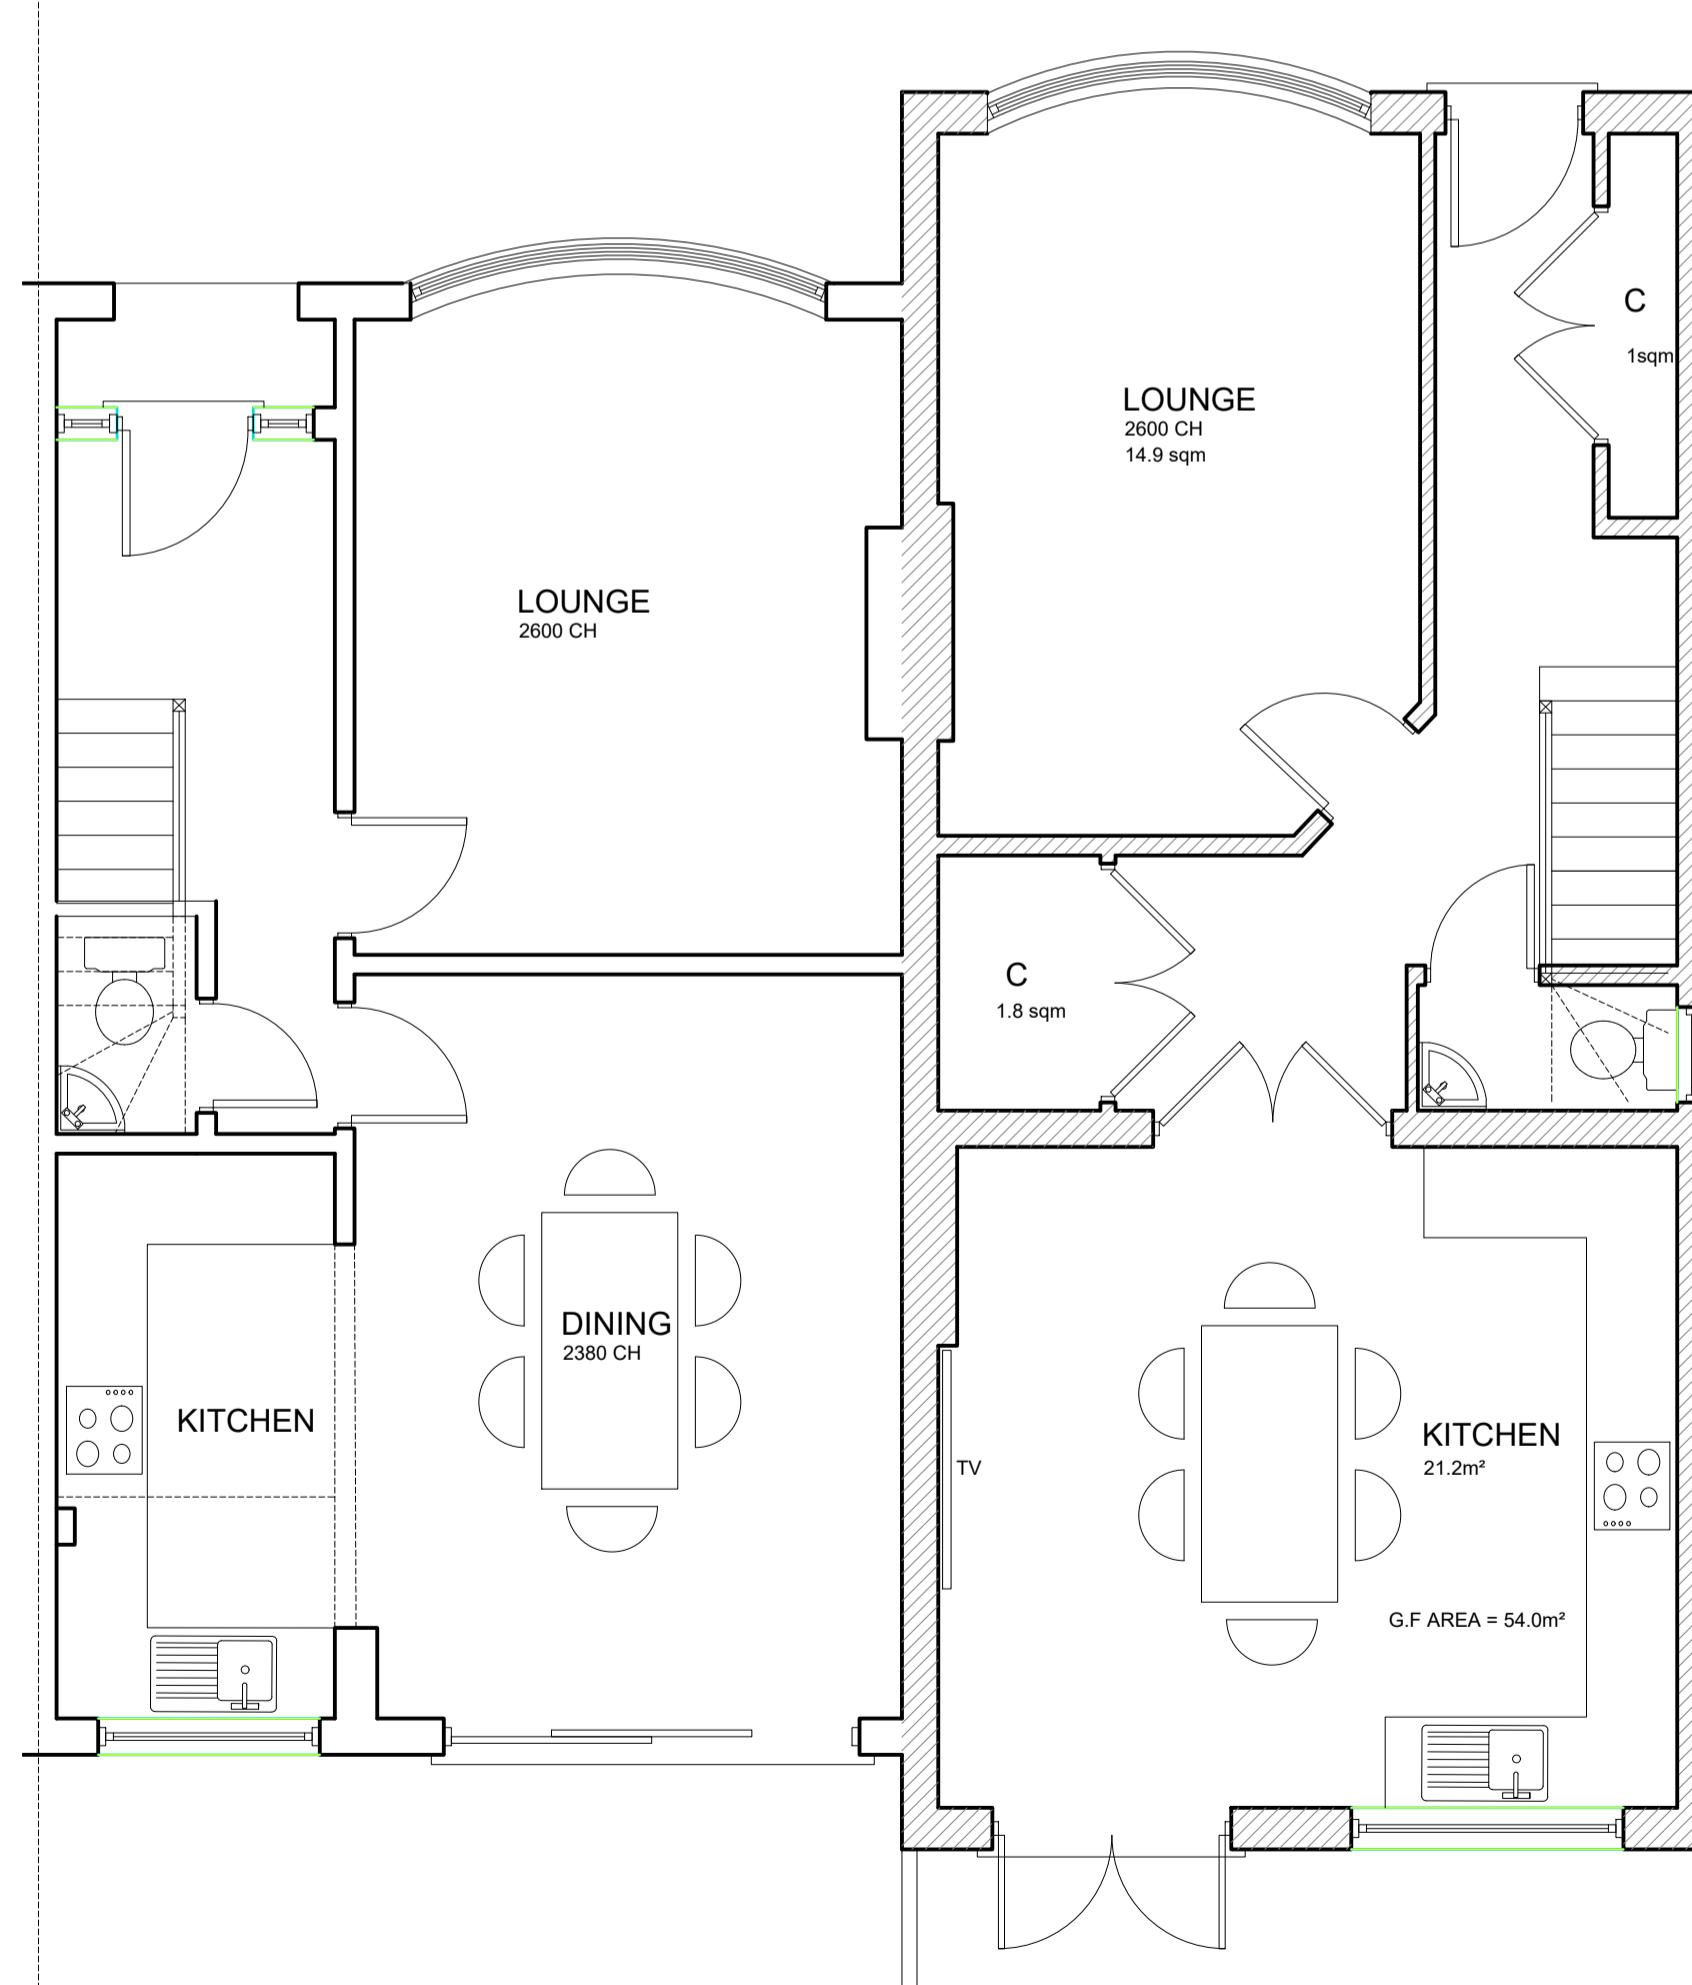

PROPOSED GROUND FLOOR PLAN
SCALE- 1:50

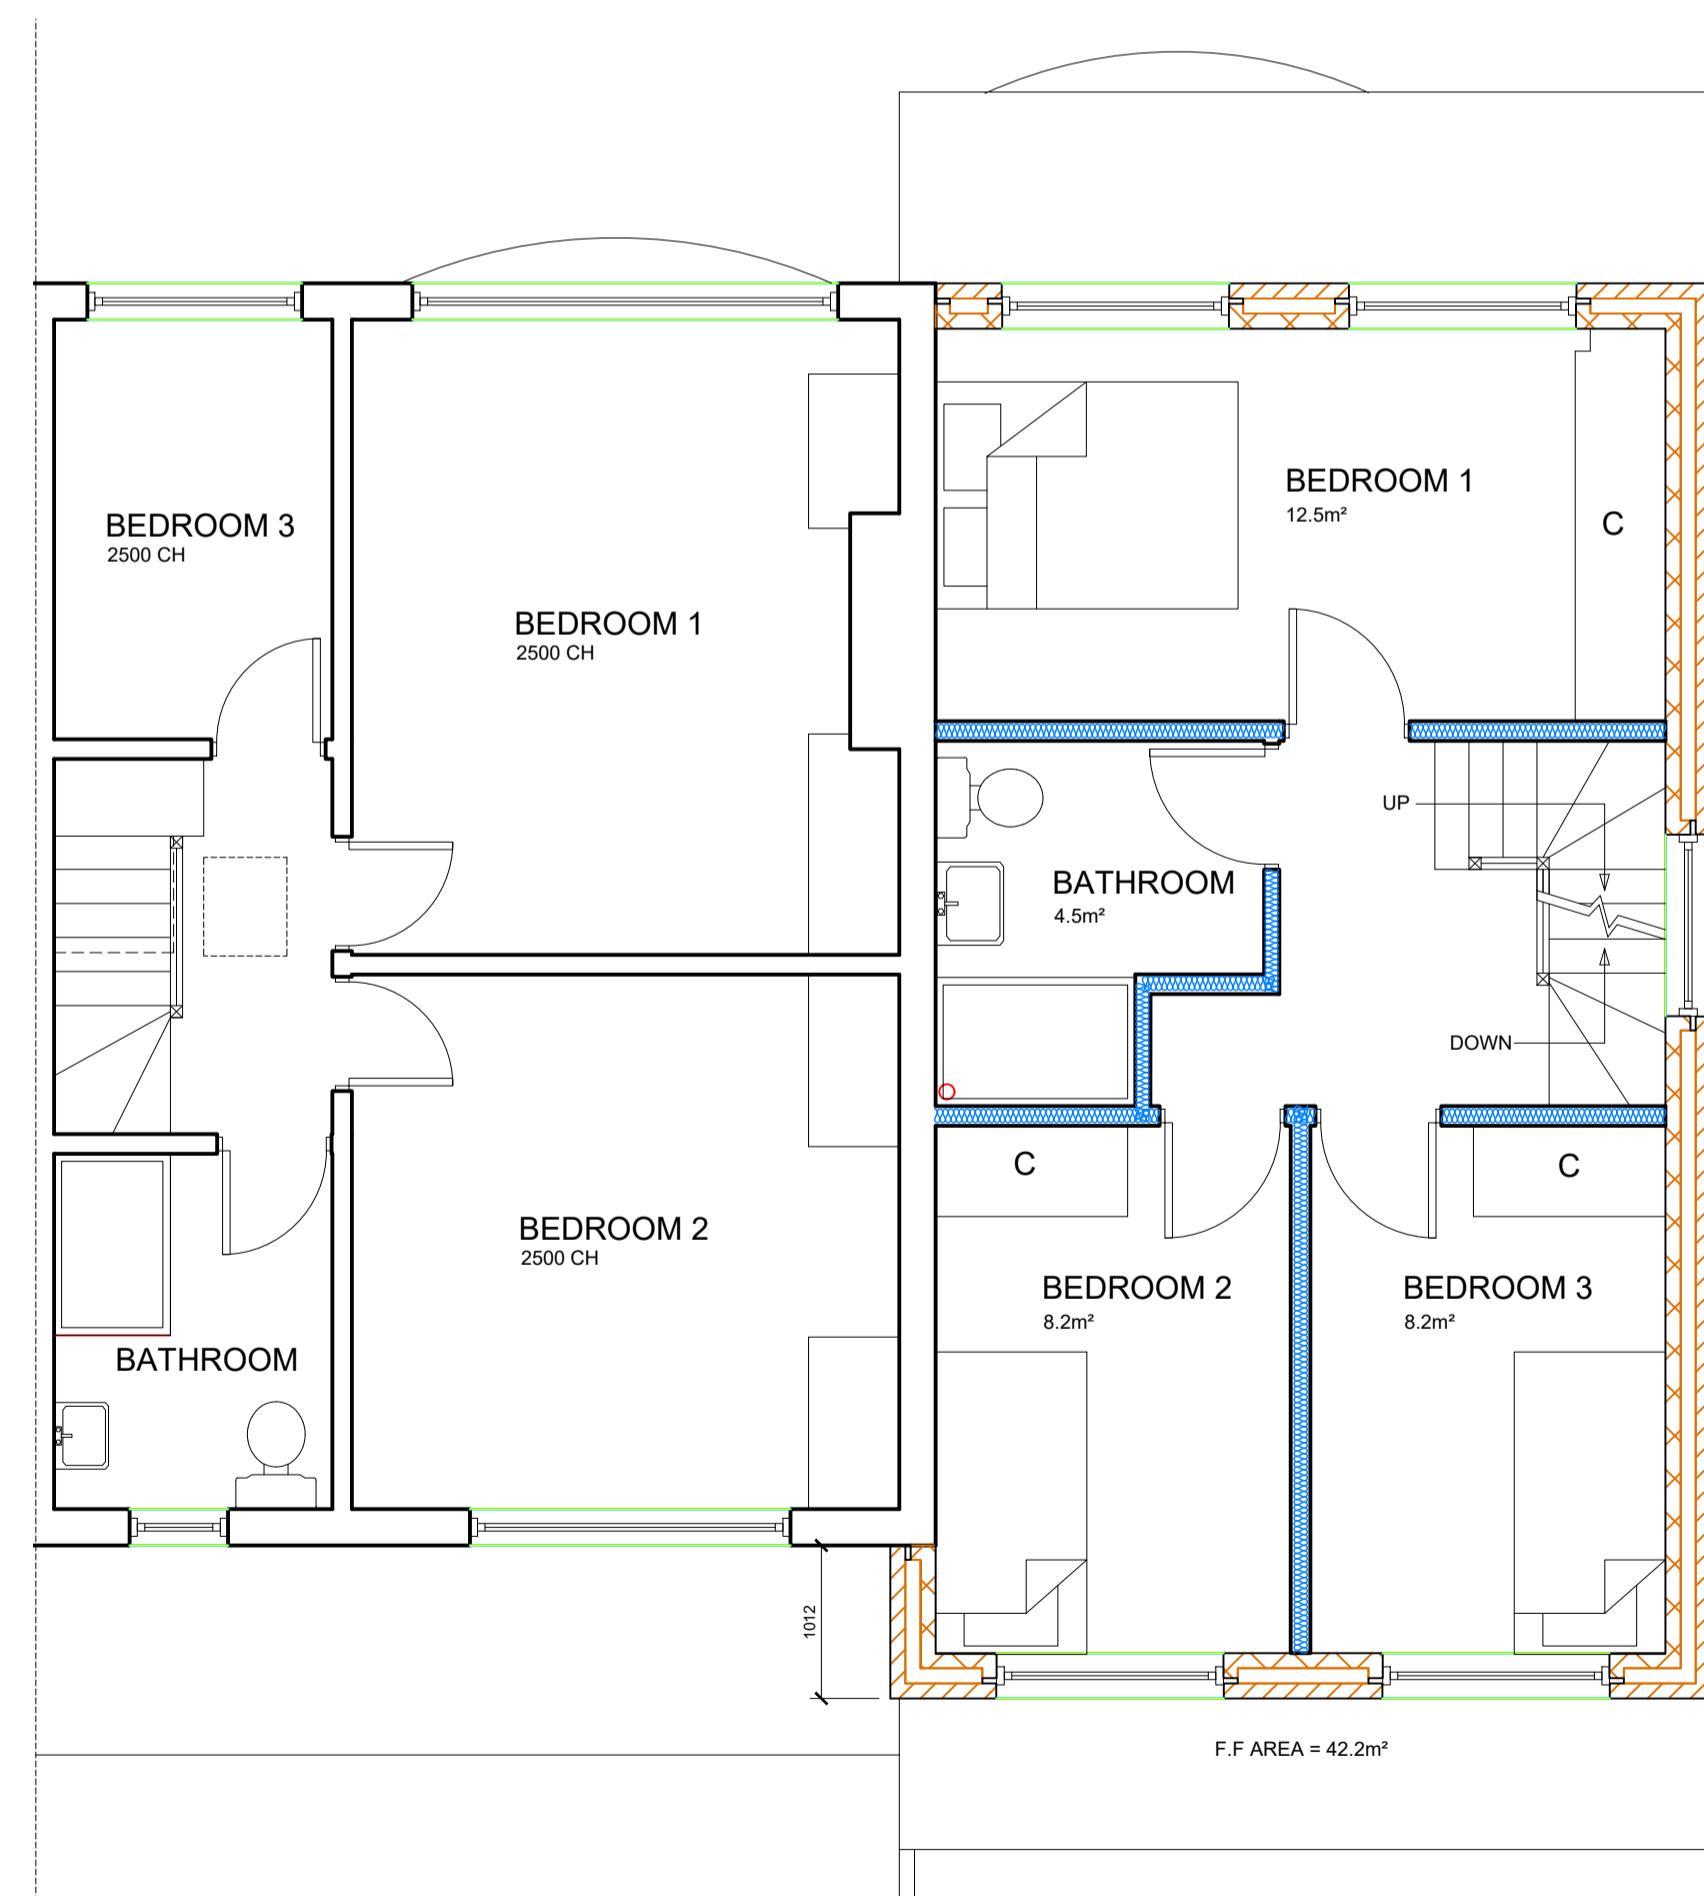

PROPOSED FIRST FLOOR PLAN
SCALE- 1:50

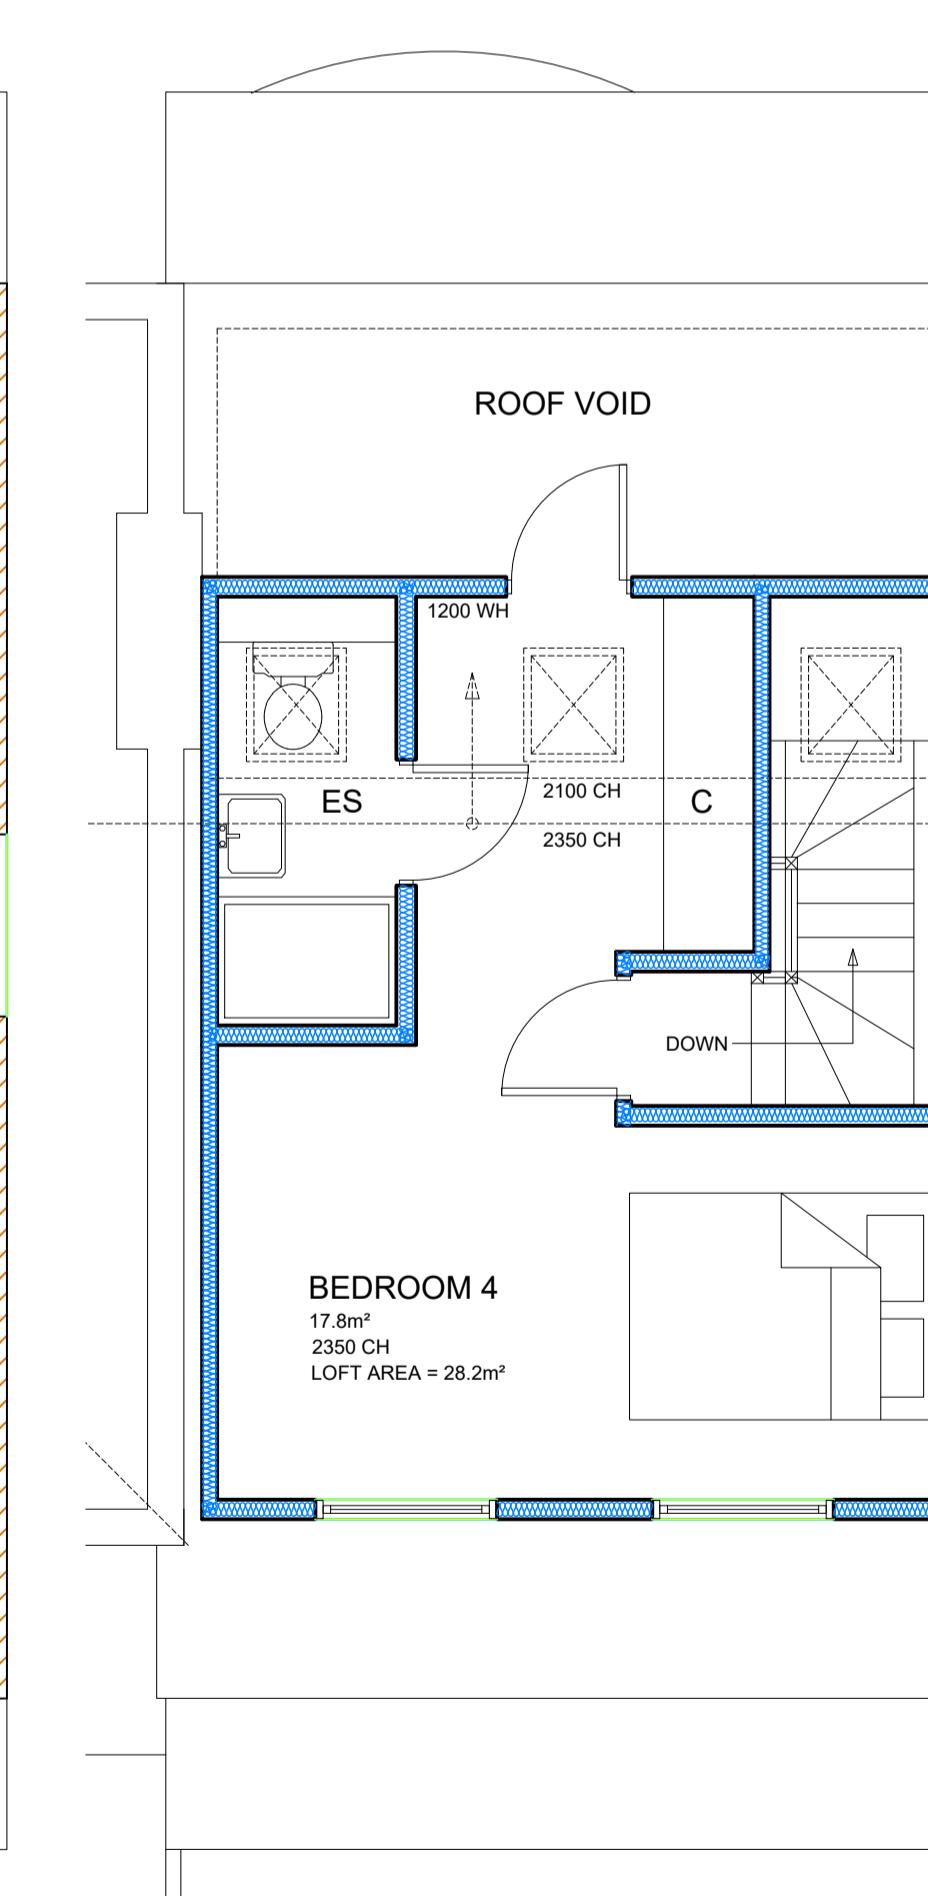

PROPOSED SECOND FLOOR PLAN
SCALE- 1:50


©2020
All Dimensions to be checked on site. Written dimensions to be follow in preference to scaled dimensions, any discrepancies must be reported to DAN Architectural Services Limited prior to undertaking of any relevant works.



LOCATION PLAN
SCALE- 1:1250



AERIAL PLAN
SCALE- NTS

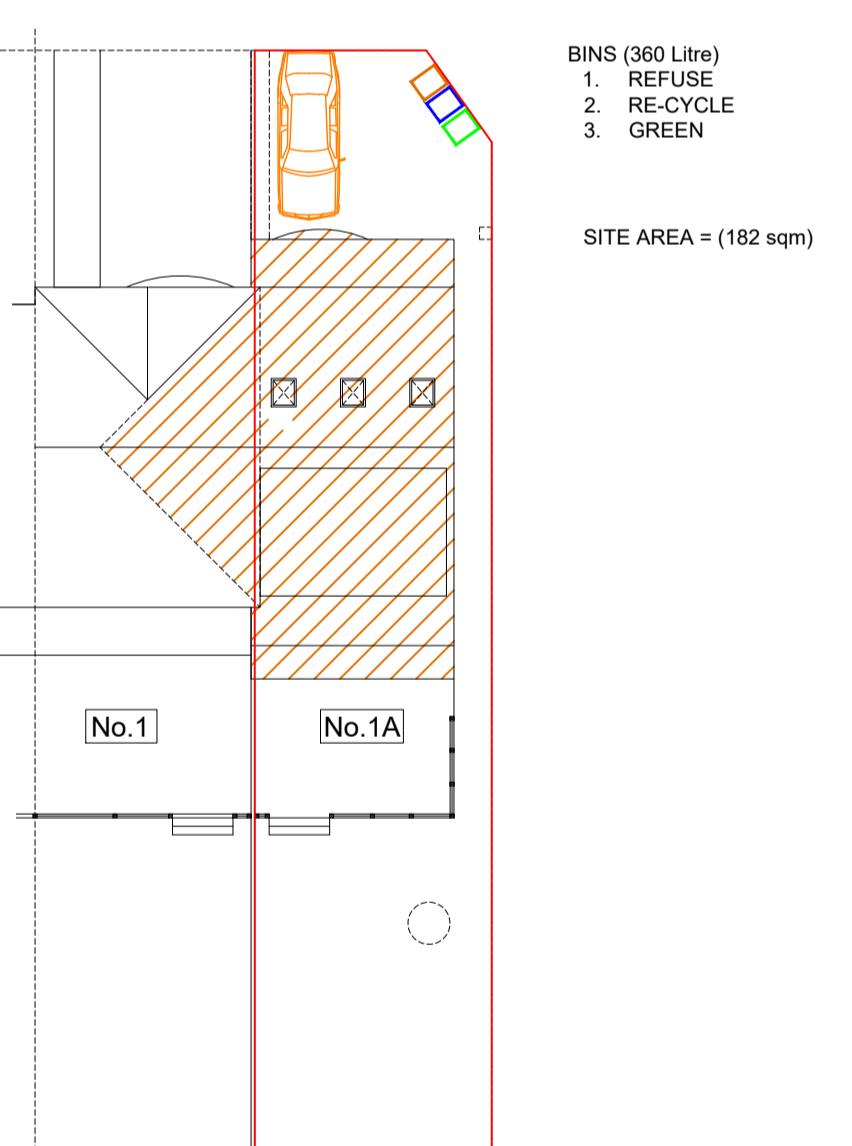

PROPOSED BLOCK PLAN
SCALE- 1:200

A	JUN 23	D.A.N	ADD BINS
REV	DATE	DRAWN BY	DESCRIPTION

PLANNING

CLIENT:	MR & MRS THOMPSON		
PROJECT:	1 SEDGWICK AVENUE, UXBRIDGE, MIDDX. UB10 9DF		
TITLE	PROPOSED NEW DWELLING/ LOFT PLANS & ELEVATIONS		
SCALE:	1:200/1:100	DATE:	APR 23
REV:	1:50/1:1250	DRG NO:	23/9/3
		REV:	A A1



DAN ARCHITECTURAL SERVICES LTD
info@DANArchitecturalservices.co.uk