



PLANNING APPLICATION





EXISTING DWELLING
FRONT ELEVATION

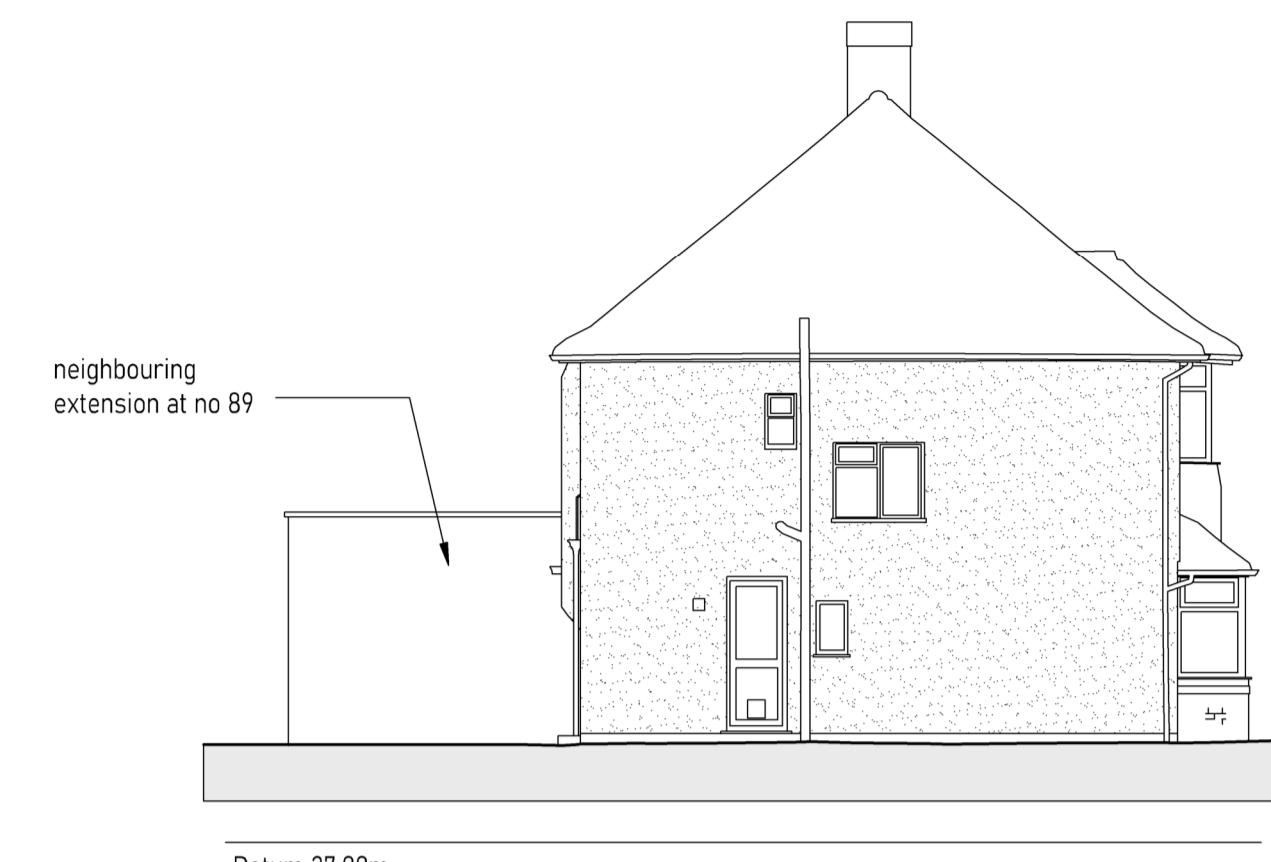


EXISTING DWELLING
SIDE ELEVATION

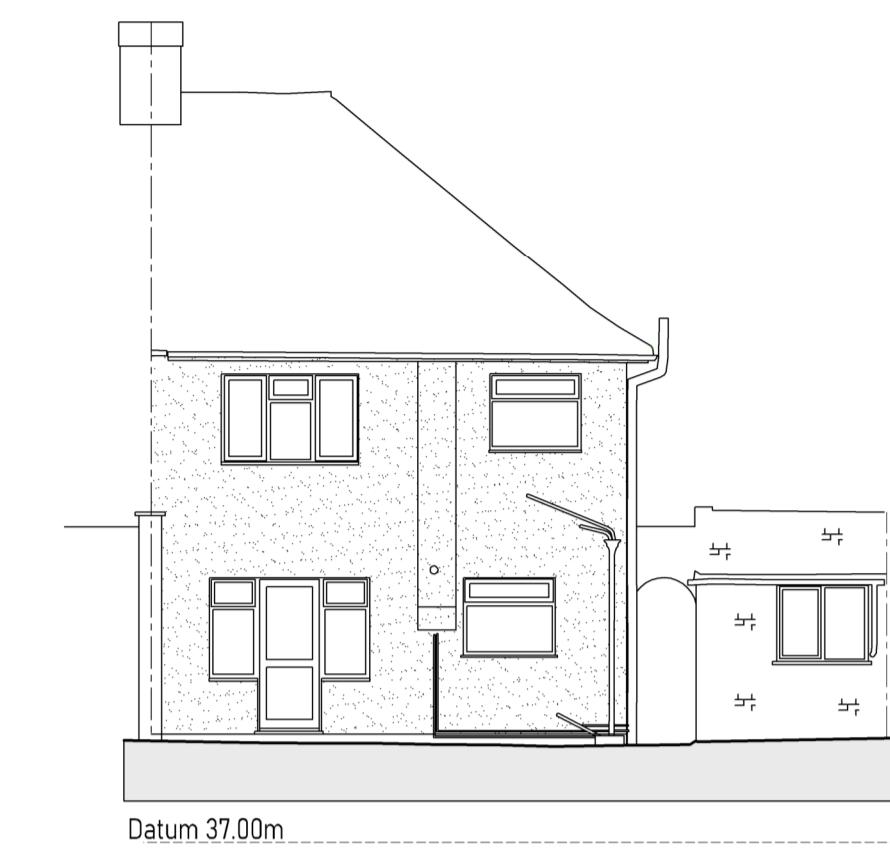


EXISTING DWELLING
REAR ELEVATION

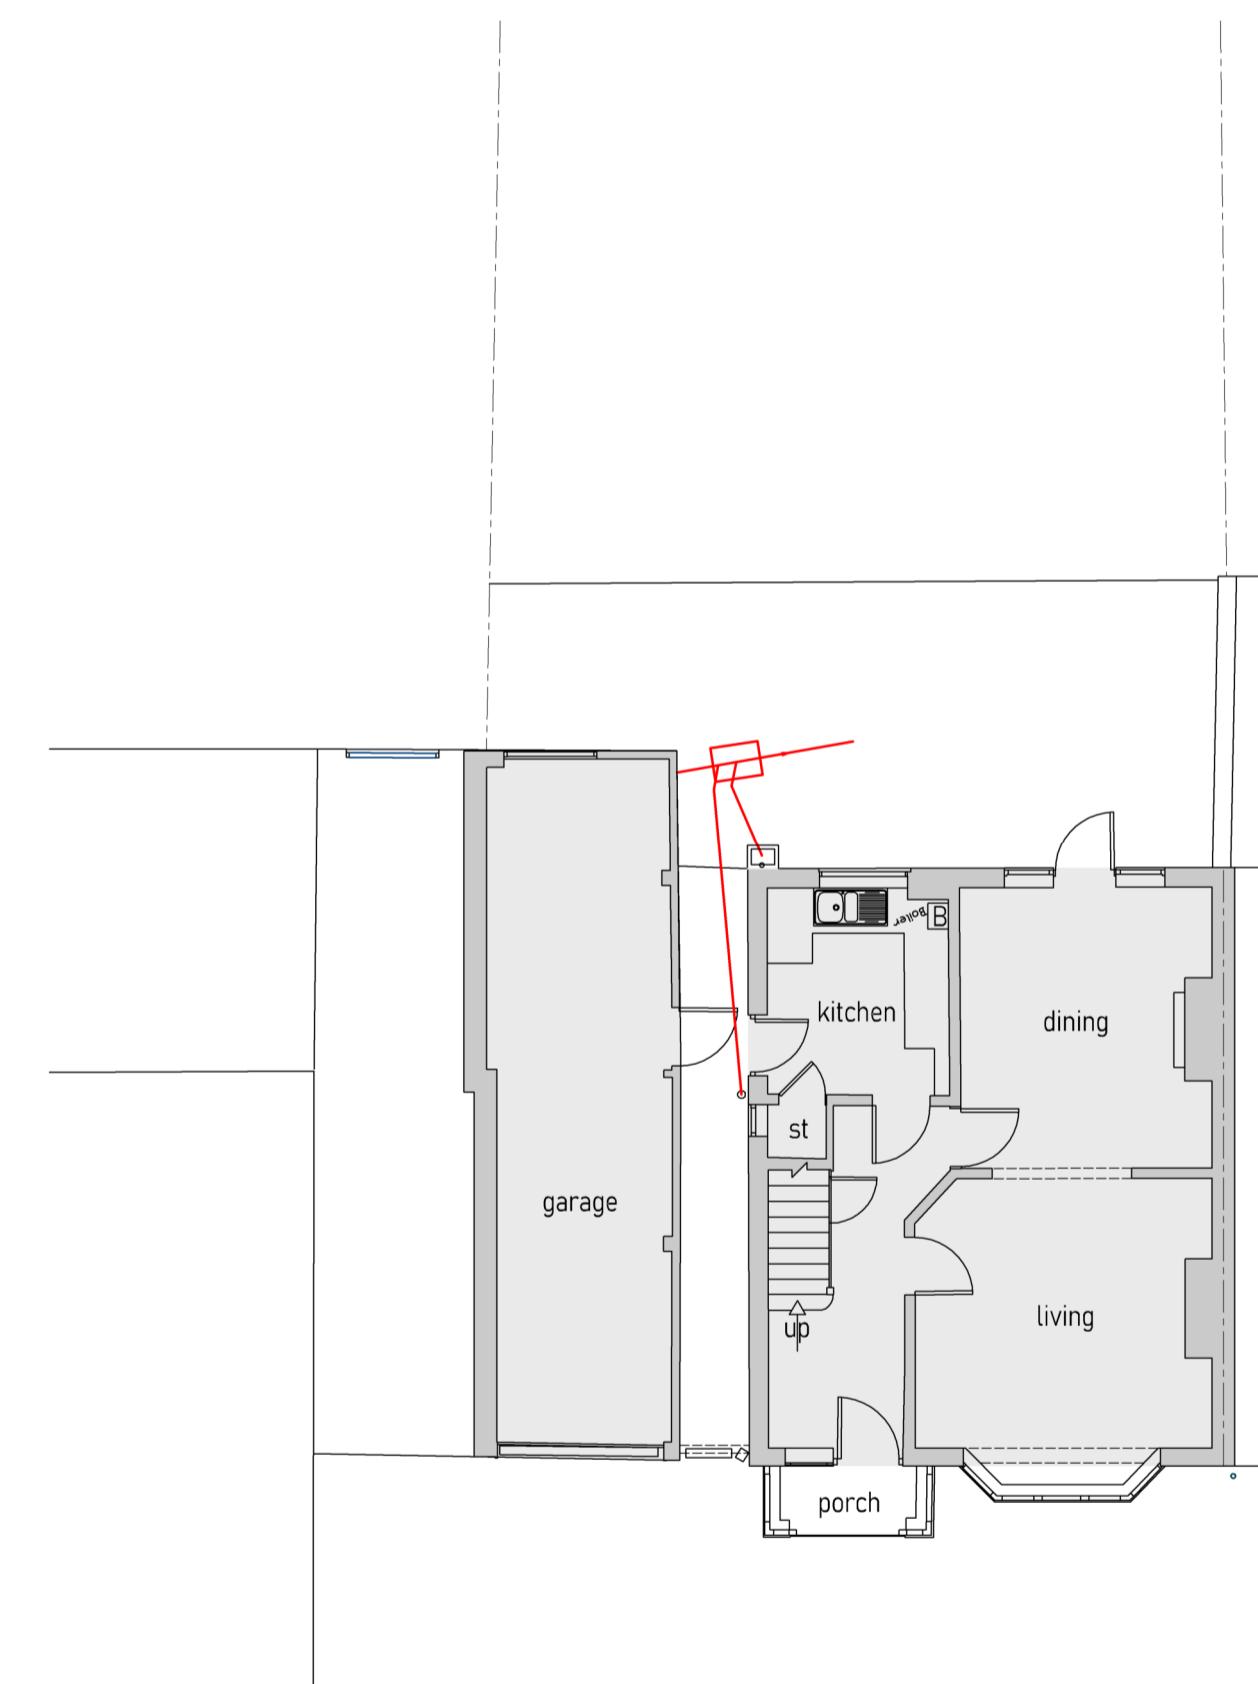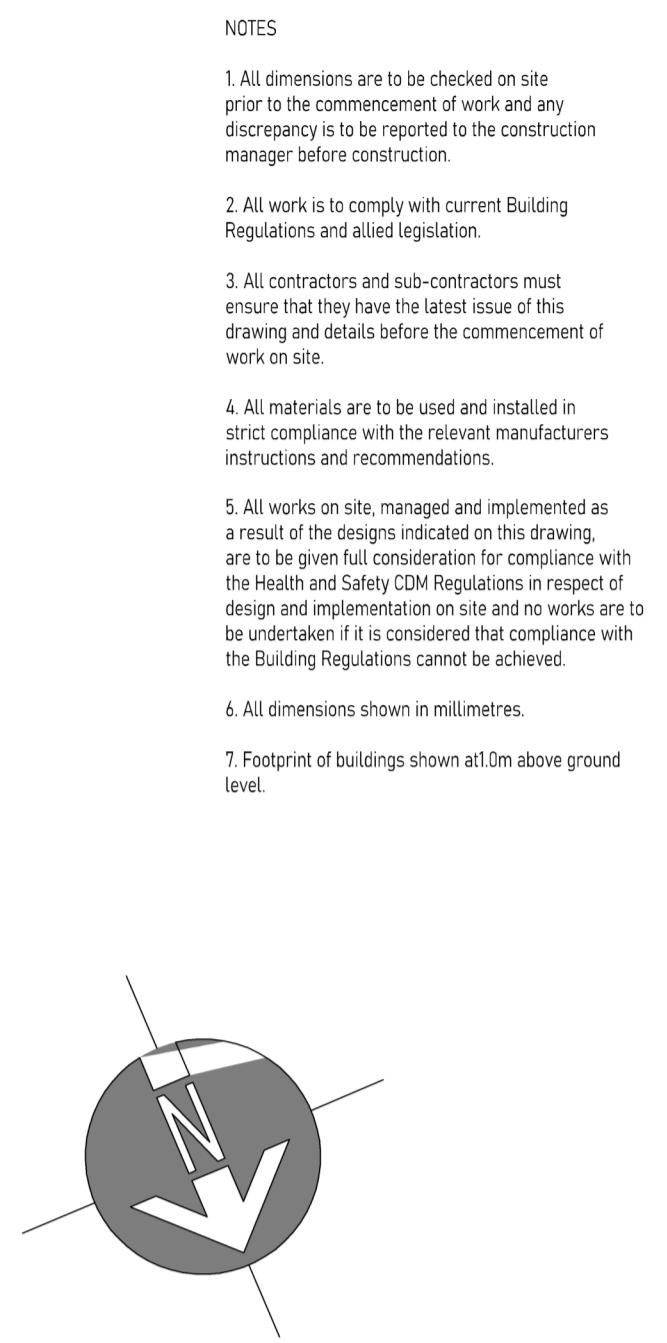


EXISTING DWELLING
GROUND FLOOR PLAN

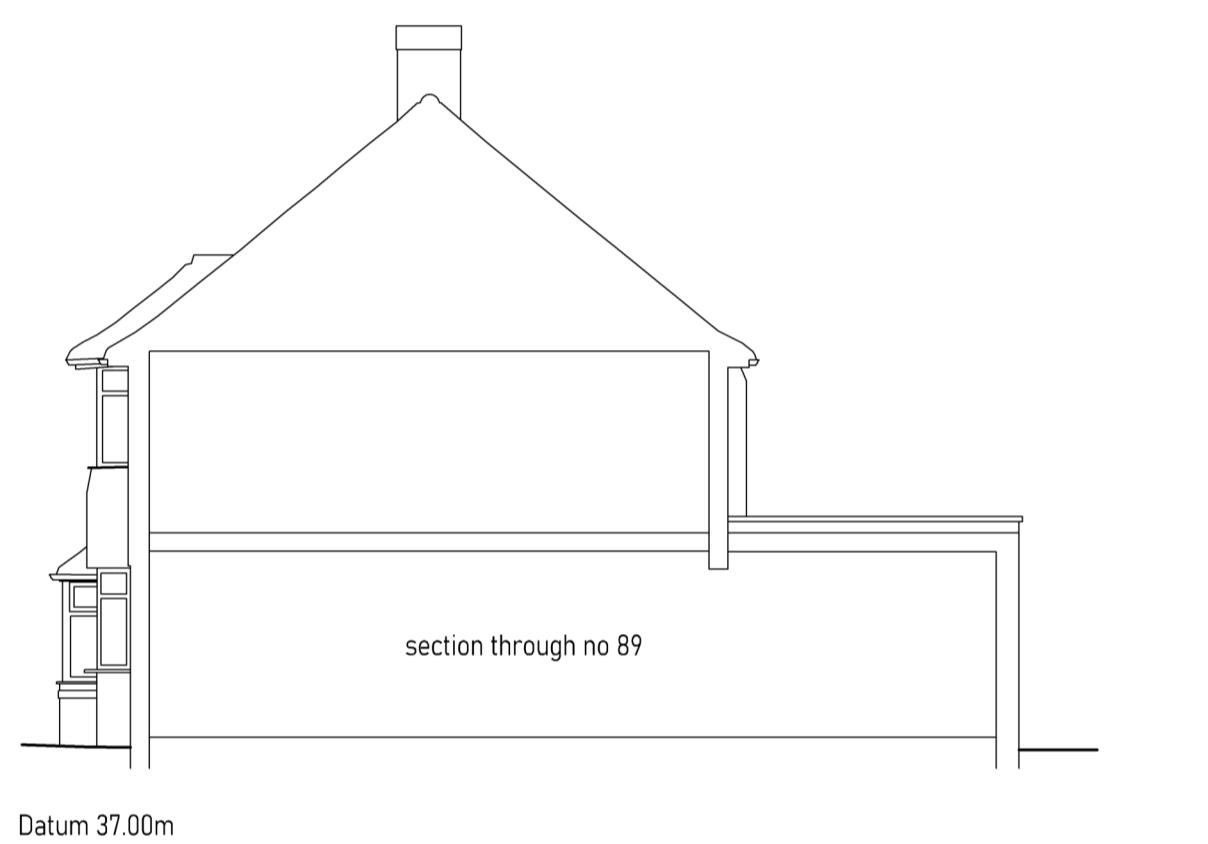

EXISTING DWELLING
SIDE ELEVATION & SECTION THROUGH NO 89

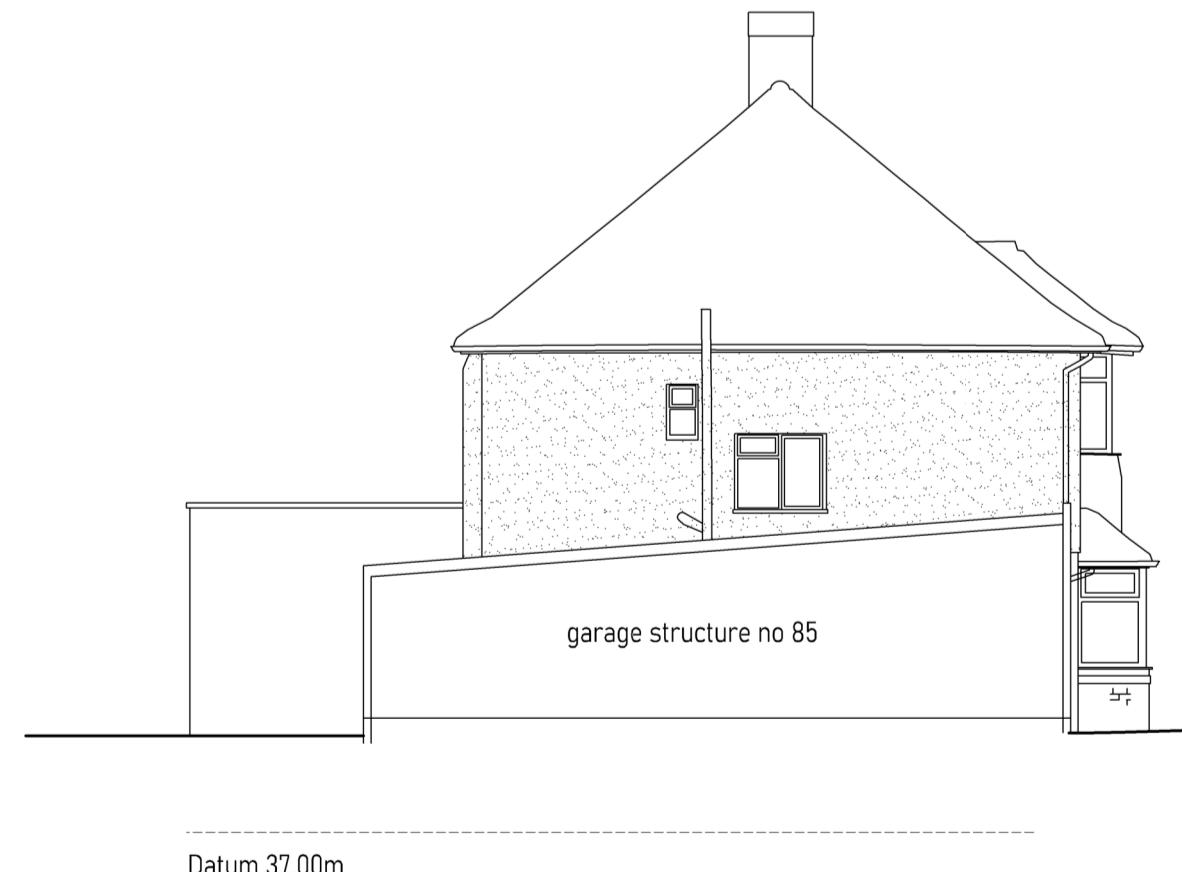

EXISTING DWELLING
SIDE ELEVATION & SECTION THROUGH NO 85

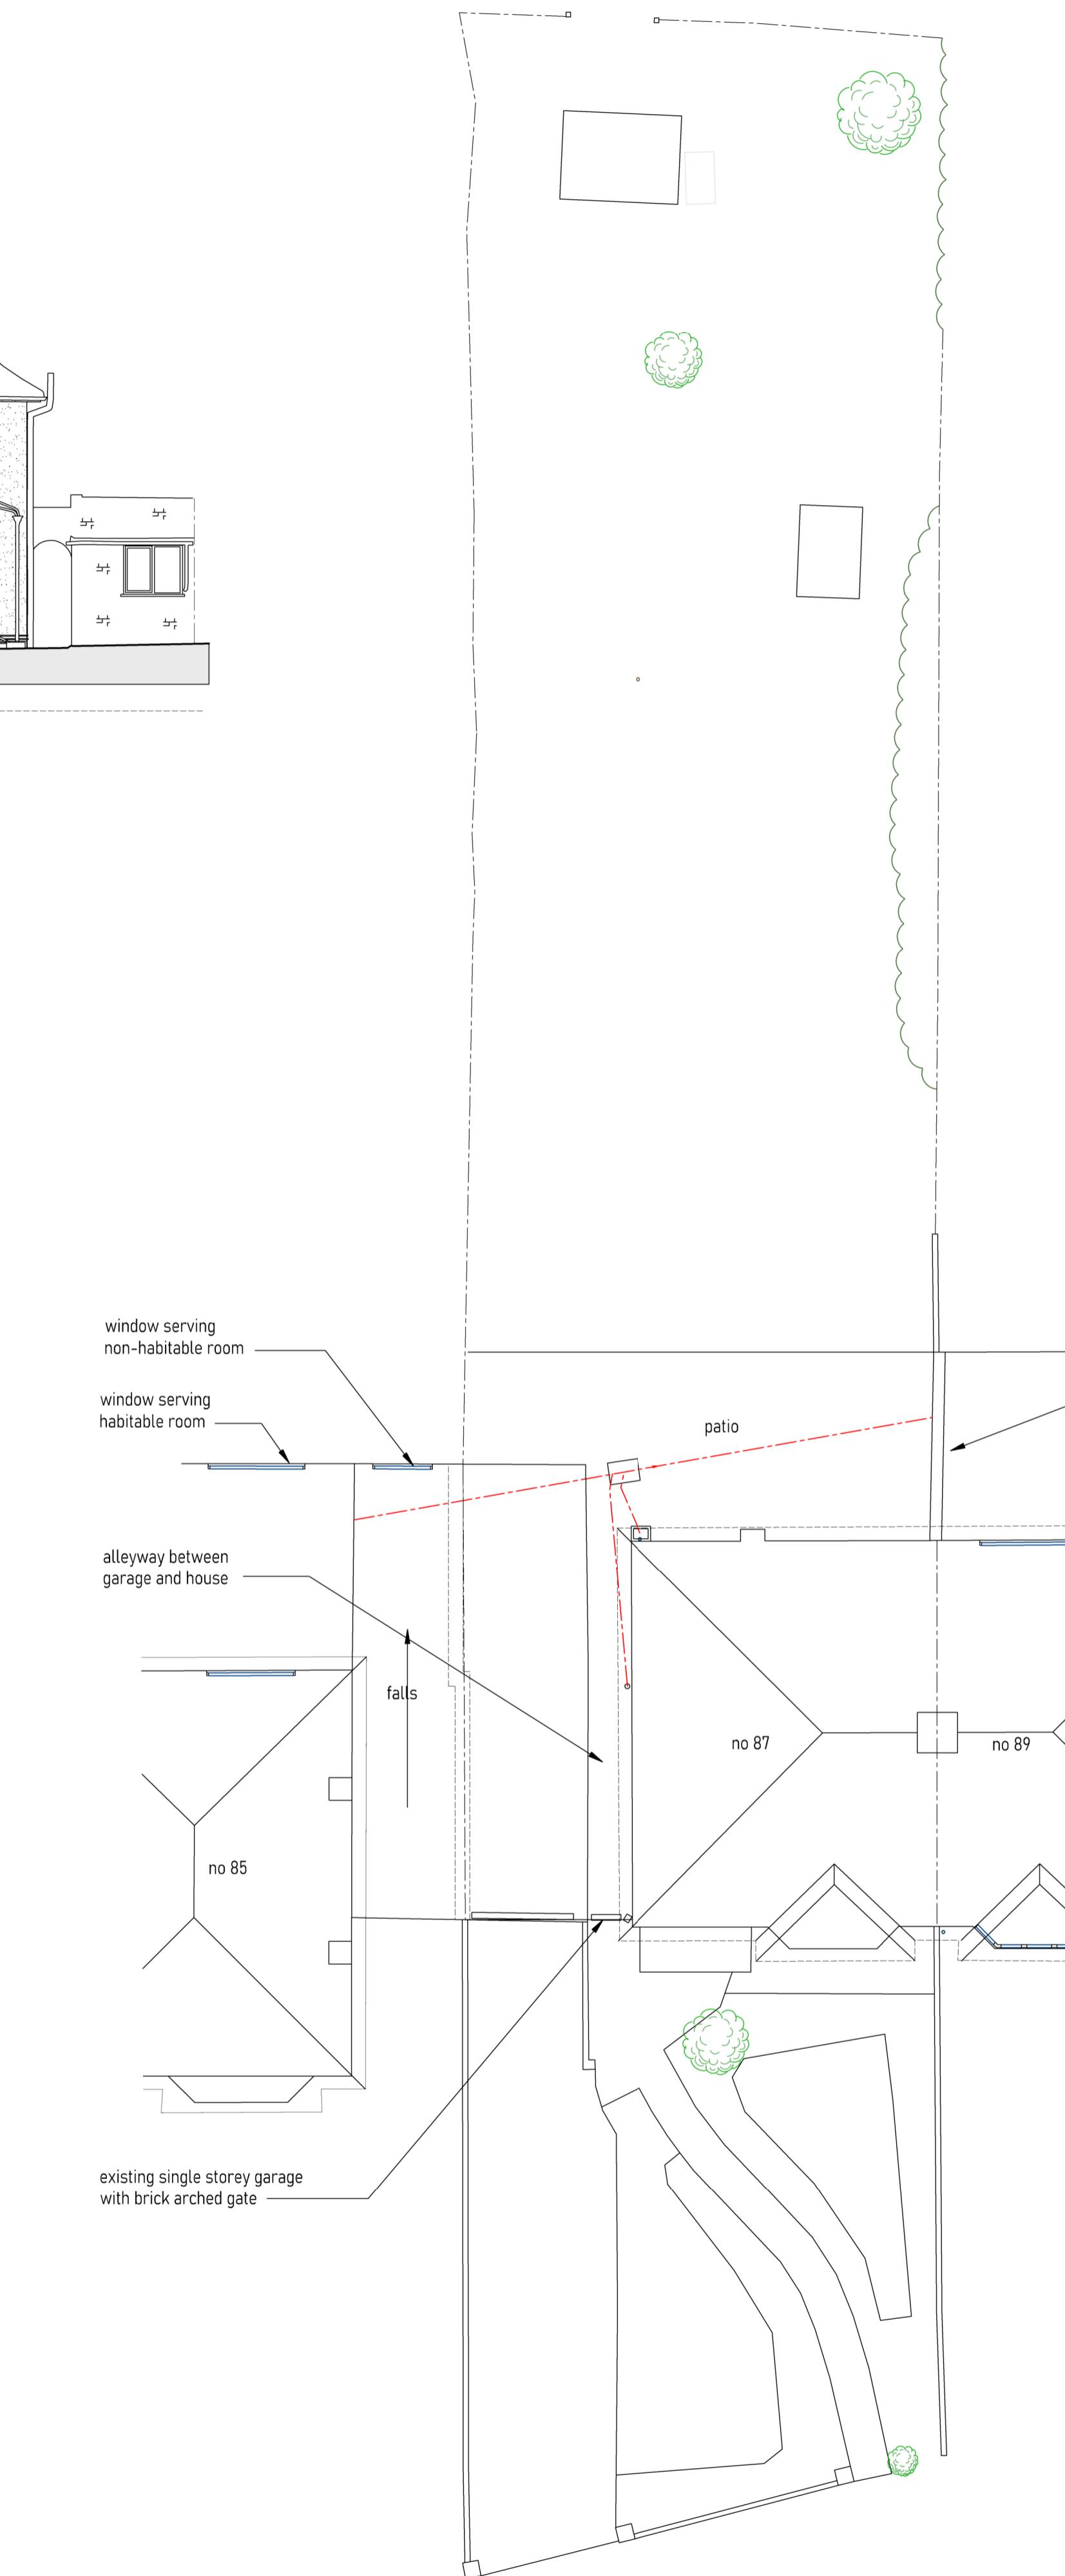

EXISTING DWELLING
SITE LAYOUT PLAN

rev. date: description:
scale: 1:100 A1 date: 15-11-2024
drawing no: 702 / P / 1 drawn: sc/jd

drawing: EXISTING DWELLING
FLOOR PLANS & ELEVATIONS


project: 87 SWAKELEYS ROAD
ICKENHAM, UB10 8DQ

client: LEWIS KELLY



Jack Dušek & Co.
ARCHITECTURE • PLANNING • DEVELOPMENT

Nelson House, Bury Lane, Rickmansworth, WD3 1SN
Tel: 01923 911095 Email: design@jdandco.co.uk
www.jdandco.co.uk

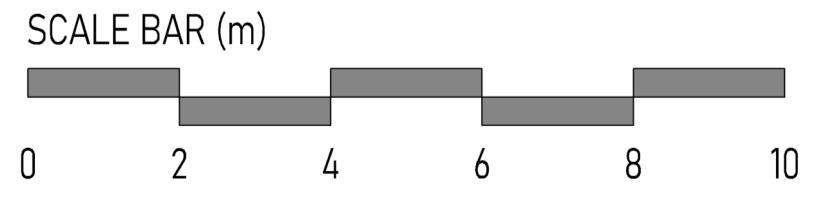

© Copyright Dusek Ltd