





1:100 Ground Floor 0.

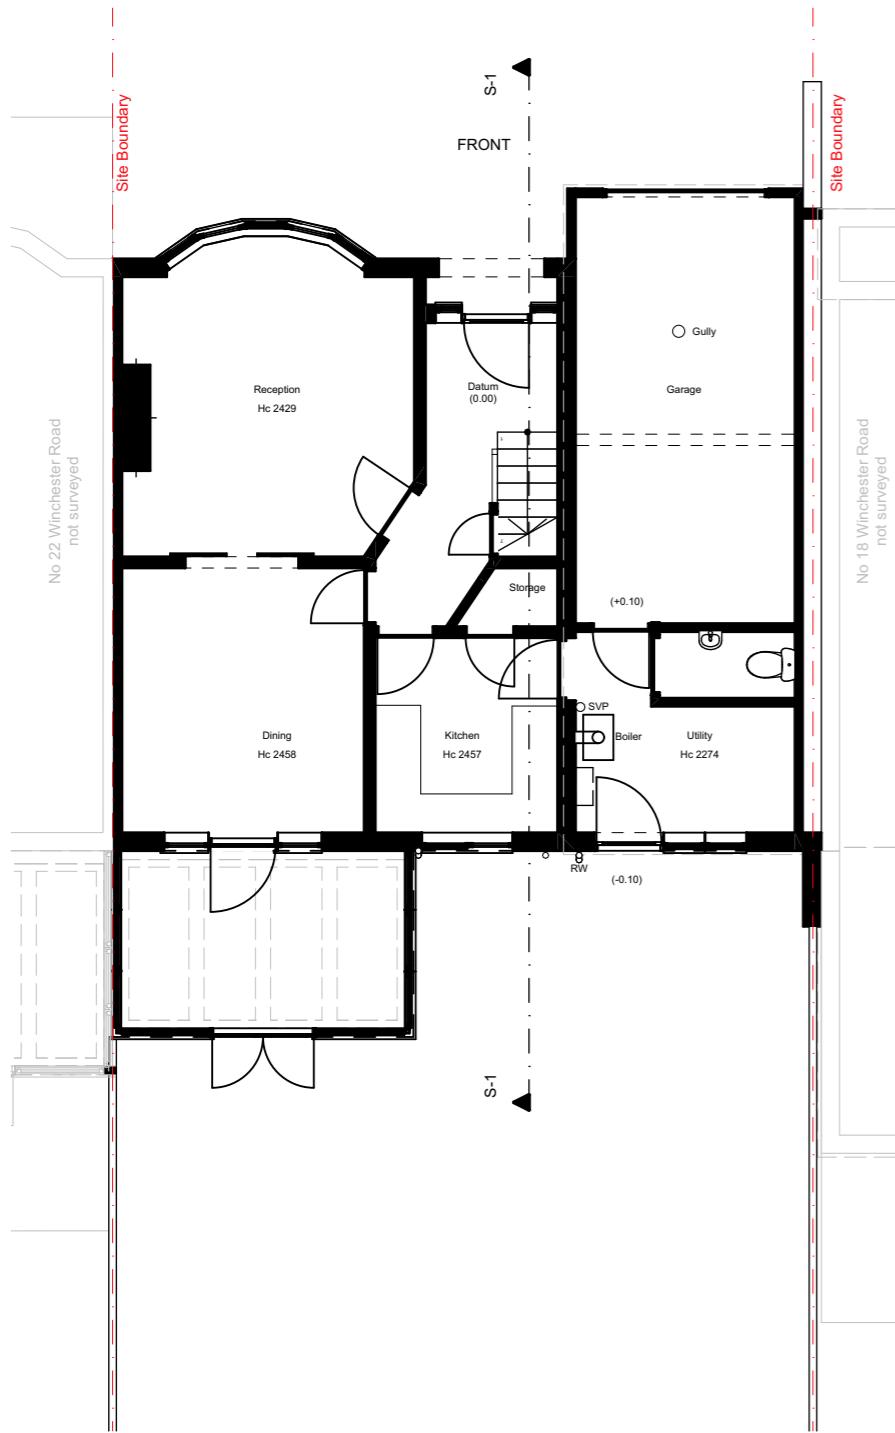

1:100 First Floor 1.

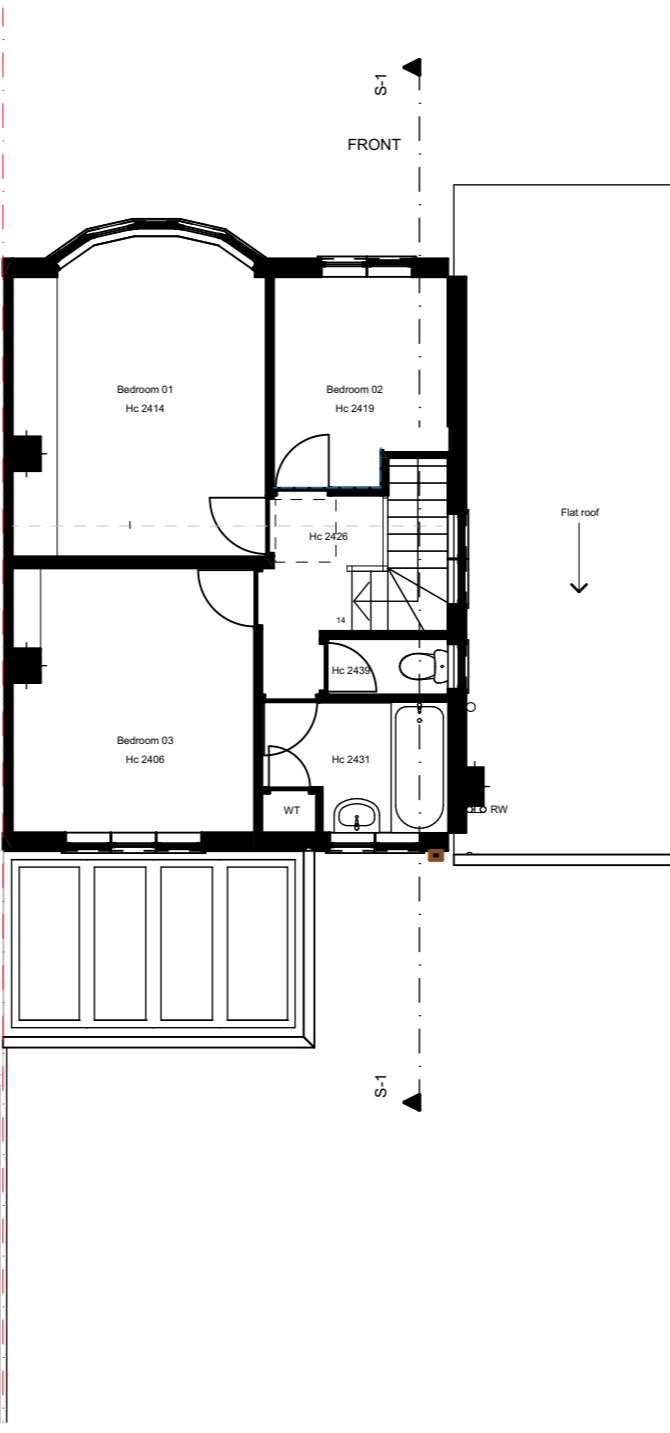

1:100 Roof Plan 3.

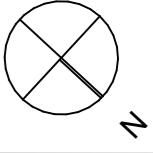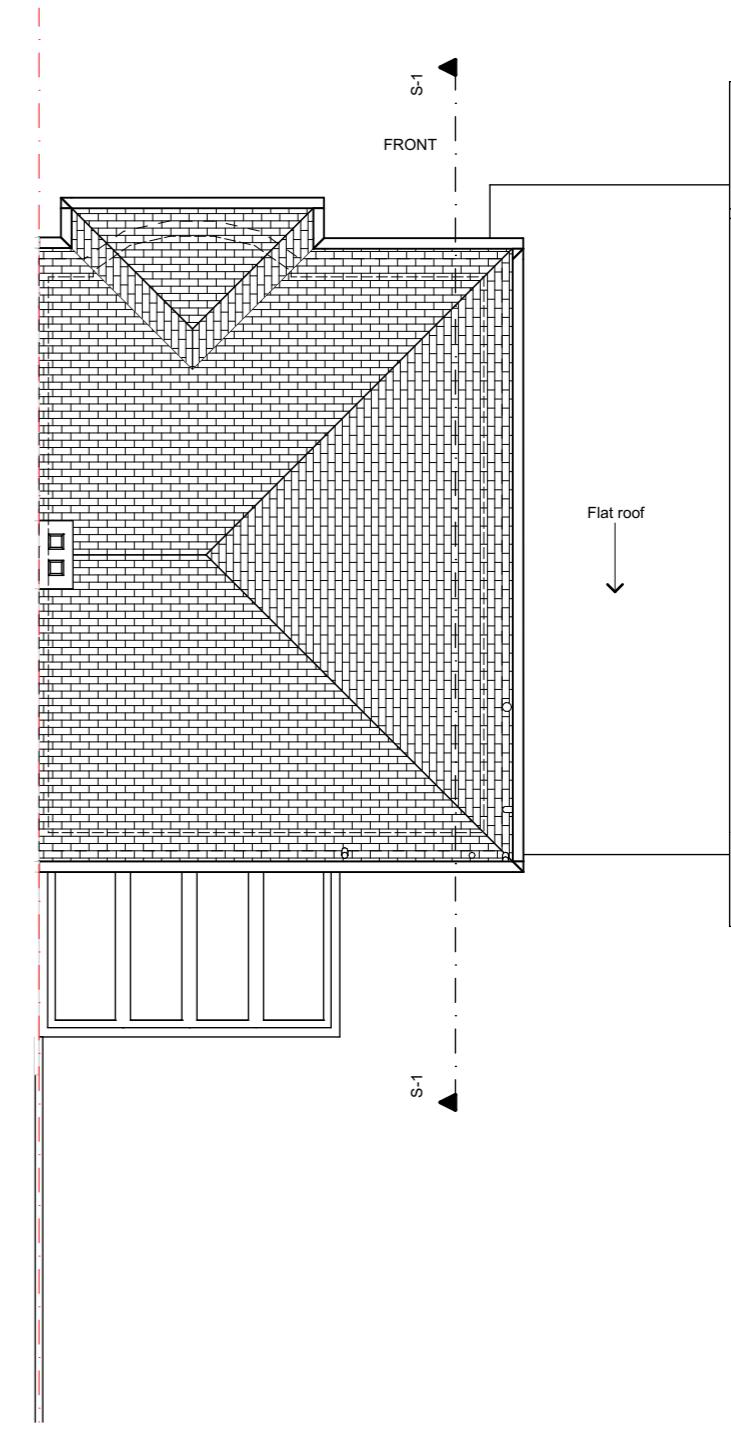



<b>Architecture</b> <b>100</b>		12 High St, Hampton Wick Kingston upon Thames KT1 4DB T: 020 8898 8299	The design of this drawing is copyright and remains the property of Architecture 100/City Lofts all work to comply with current building regulations and code of practice do not scale except for local authority planning purpose all dimensions to be checked on site before the start of any work	<b>20 Winchester Road</b> <b>HA6 1JF</b> <b>Hillingdon</b>	<b>PROJECT ID</b> <b>CLL - 20_WR</b>	<b>DRAWN BY</b> <b>MG</b>	<b>DRAWING N.</b> <b>A.01.3</b>	<b>Planning for Loft Conversion</b>
				<b>CLIENT</b> <b>Umar Sheikh</b>	<b>DRAWING DESCRIPTION</b> <b>Existing Sections</b>	<b>DRAWING SCALE</b> <b>1:100</b>		<b>Revision ID</b> <b>01</b>

1:100 Front Elevation


1

0 1 2 3 4 5



1:100 Ex. Side Elevation

4

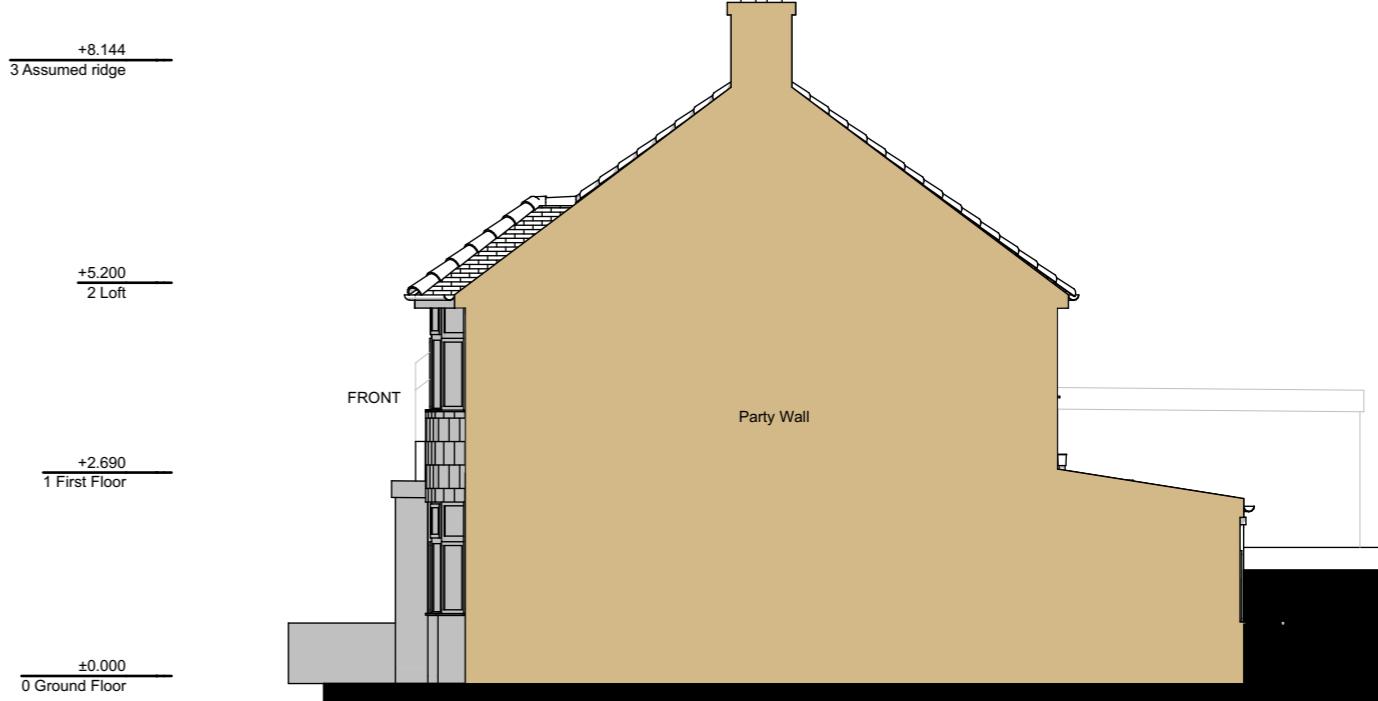

1:100 Ex. Rear Elevation

2



1:100 Ex. Flank Elevation

3

