



Note: This Drawing is for planning purpose and should not be used for construction.
All dimensions should be confirmed on site and any deviation should be reported back to designer.


BR Brickwork
PR Painted Render

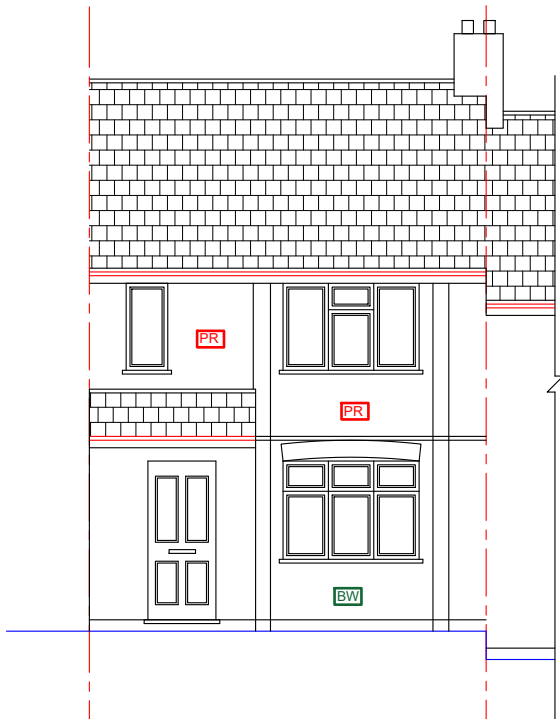


Proposed Front Elevation

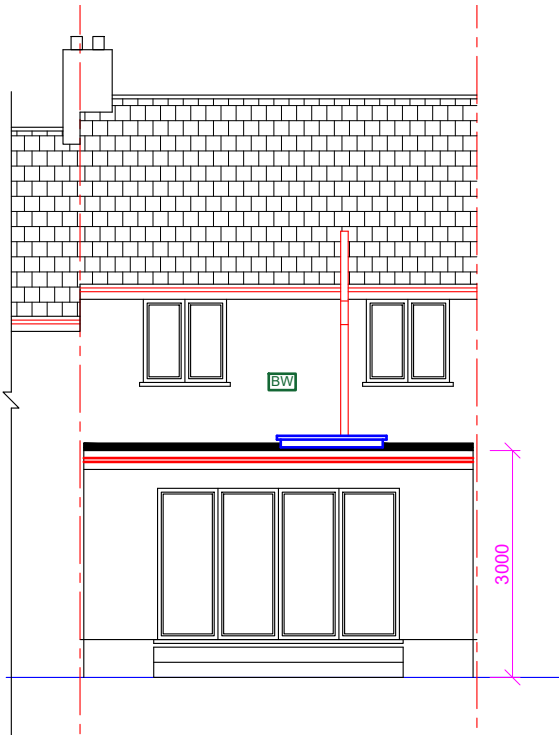

Proposed Rear Elevation

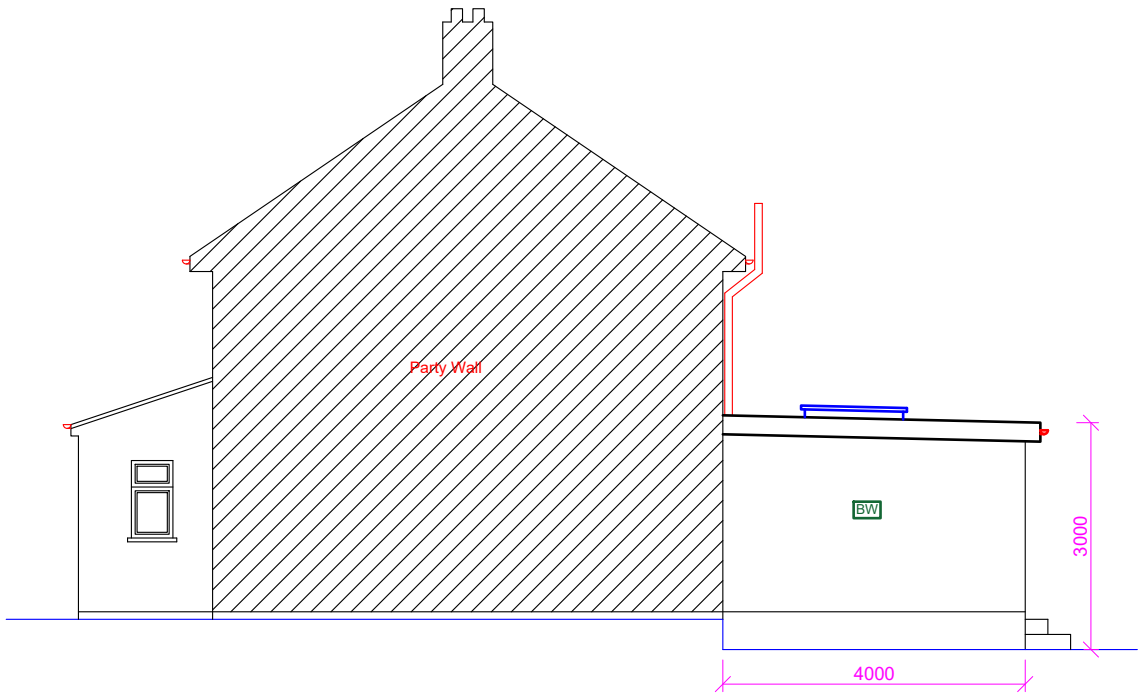

Proposed Side Elevation (RHS)

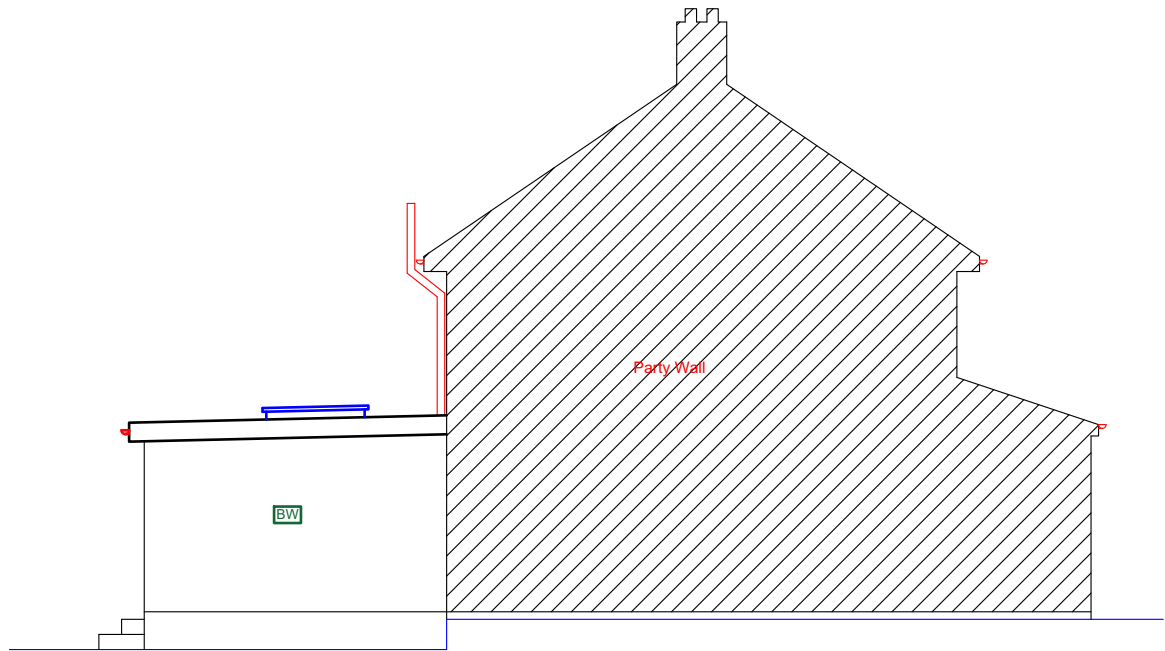

Proposed Side Elevation (LHS)

Proposed Development:
Single Storey Rear Extension

Site Address:
11 Snowden Avenue
Uxbridge
UB10 0SD


Revisions:

Rev	Date	Description
A	27/08/2022	

Drawing Description:
Proposed Elevations

Drawing No:
ART/2022/RE11SA/PE

Scale: 1:100
Paper Size: A3
Sheet No: 3 of 5

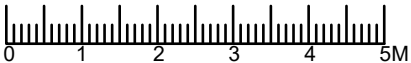

ART CONSULTANTS (UK) LTD
113 LONG LANE
STANWELL
TW19 7AL
M:07960071377
E: ARTCONSULTANTSUK@GMAIL.COM