

## NOTES

1. All dimensions are to be checked on site prior to the commencement of work and any discrepancy is to be reported to the construction manager before construction.

2. All work is to comply with current Building Regulations and allied legislation.


3. All contractors and sub-contractors must ensure that they have the latest issue of this drawing and details before the commencement of work on site.

4. All materials are to be used and installed in strict compliance with the relevant manufacturers instructions and recommendations.


5. All works on site, managed and implemented as a result of the designs indicated on this drawing, are to be given due consideration for compliance with the Health and Safety at Work Regulations in respect of design and implementation on site and no works are to be undertaken if it is considered that compliance with the Building Regulations cannot be achieved.

6. All dimensions shown in millimetres.


7. Footprint of buildings shown at 0m above ground level.

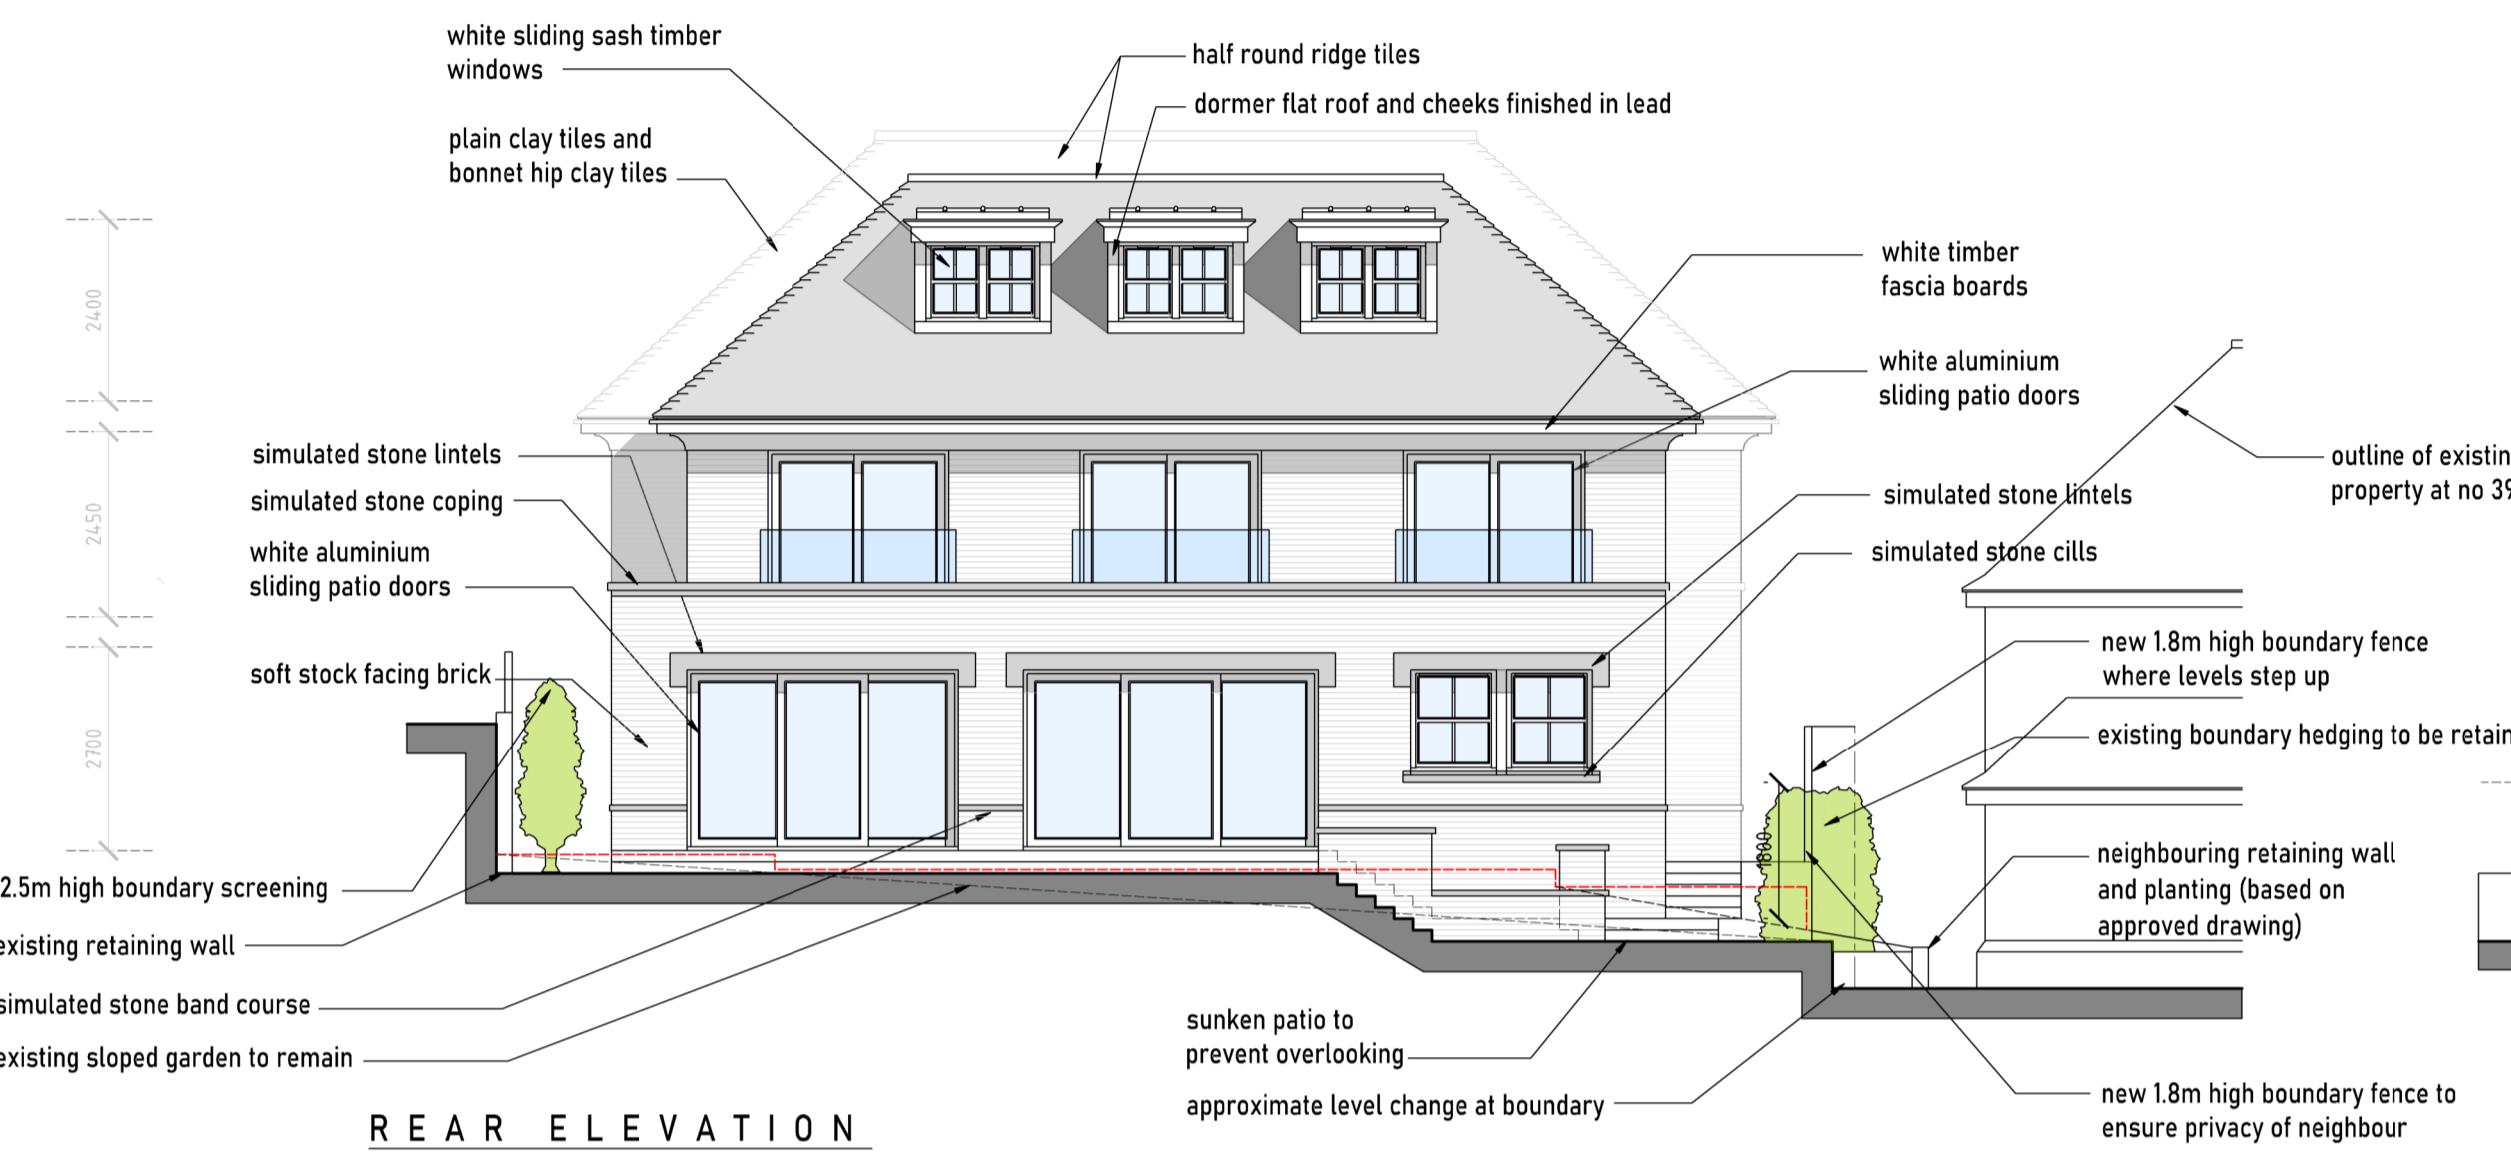


REAR ELEVATION

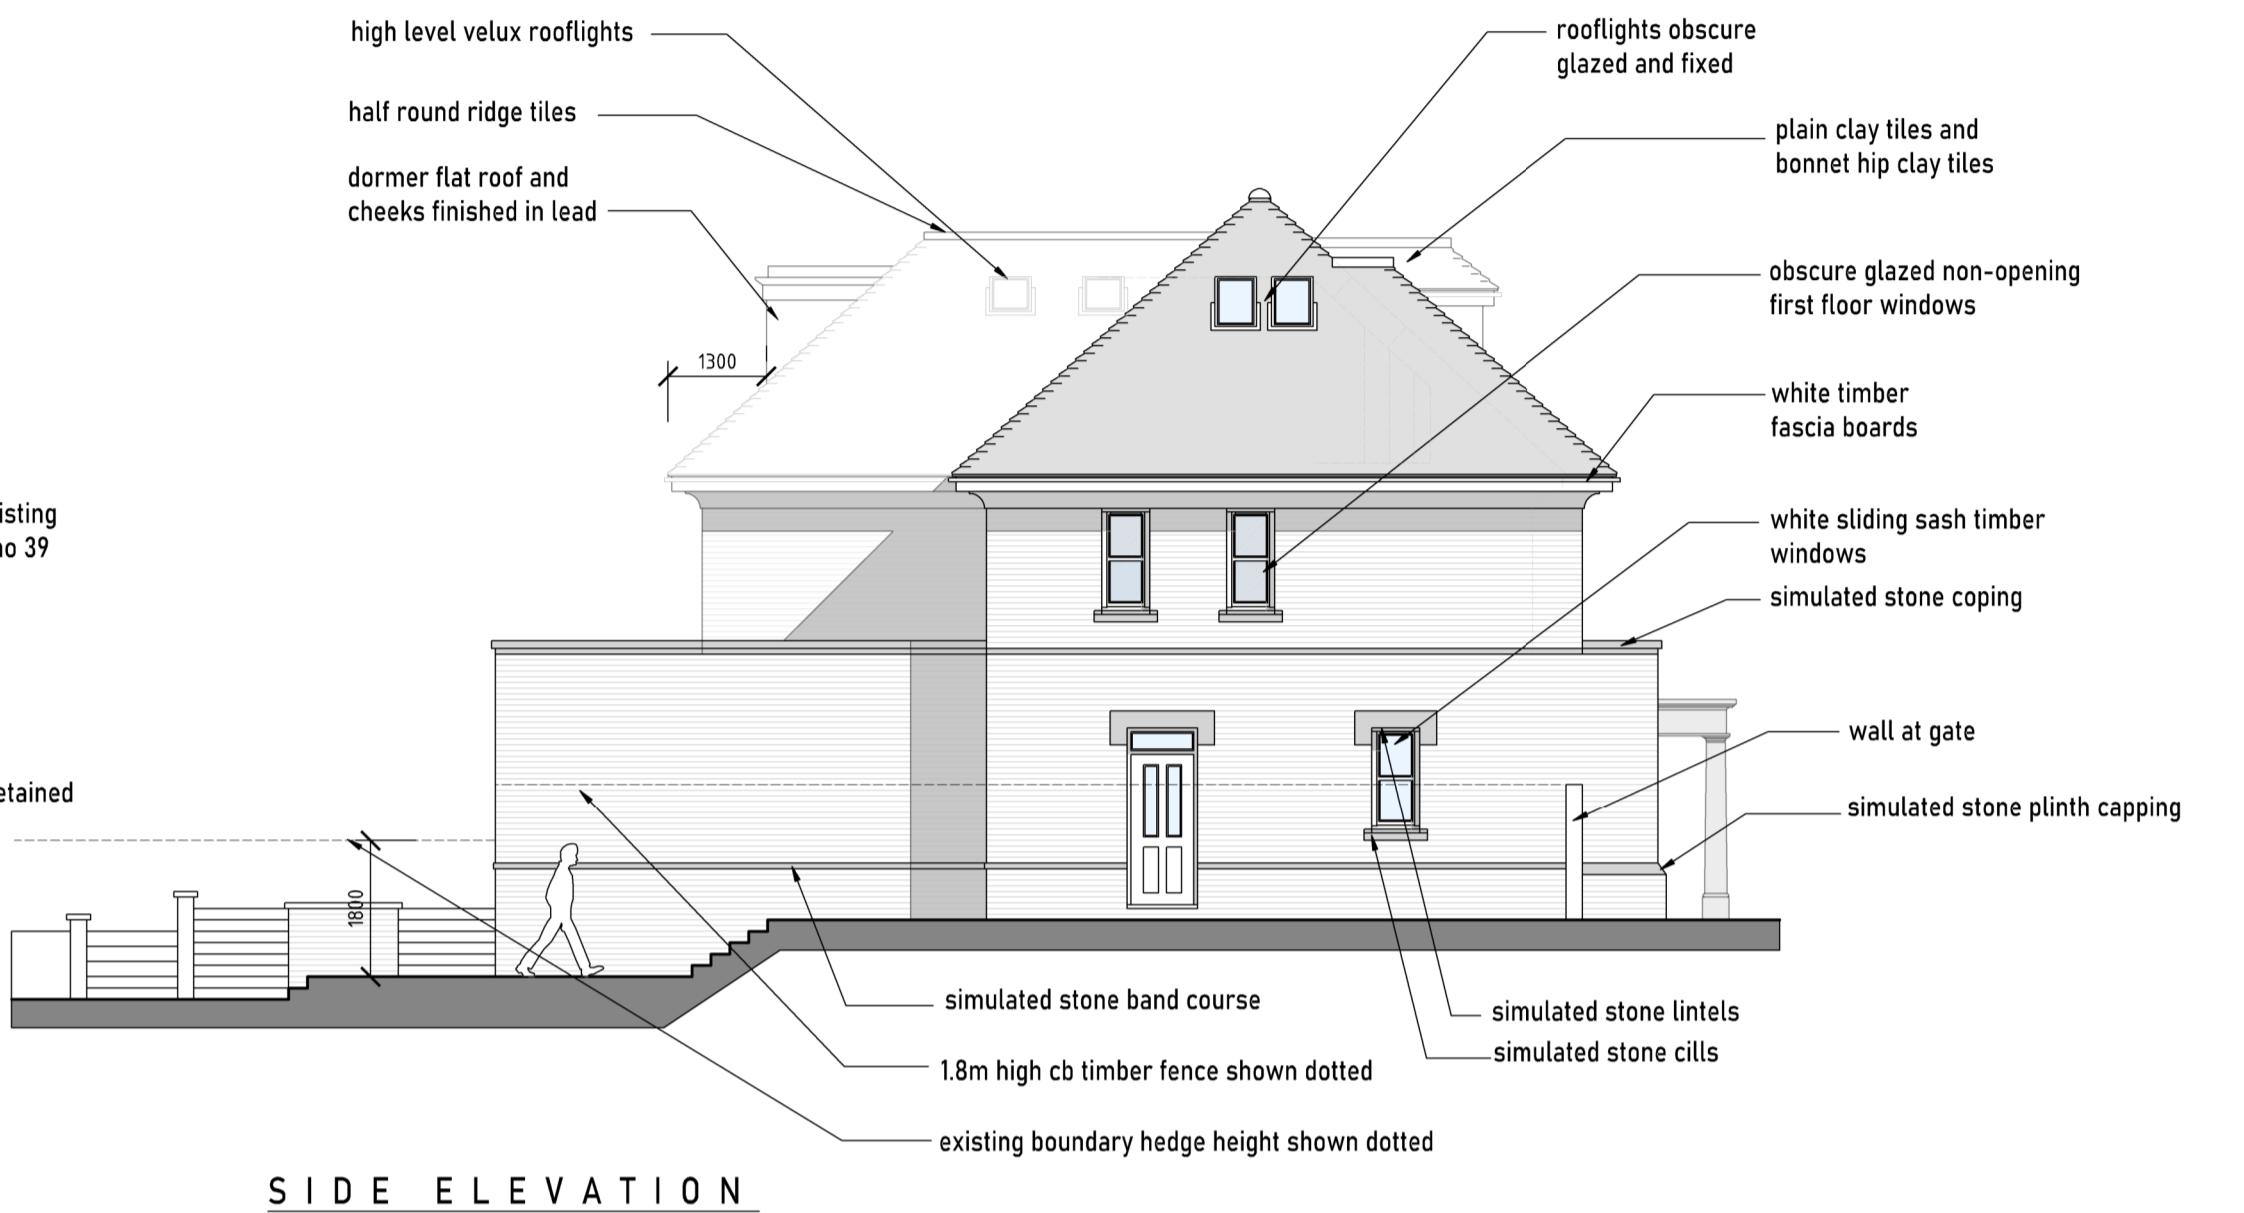

SIDE ELEVATION

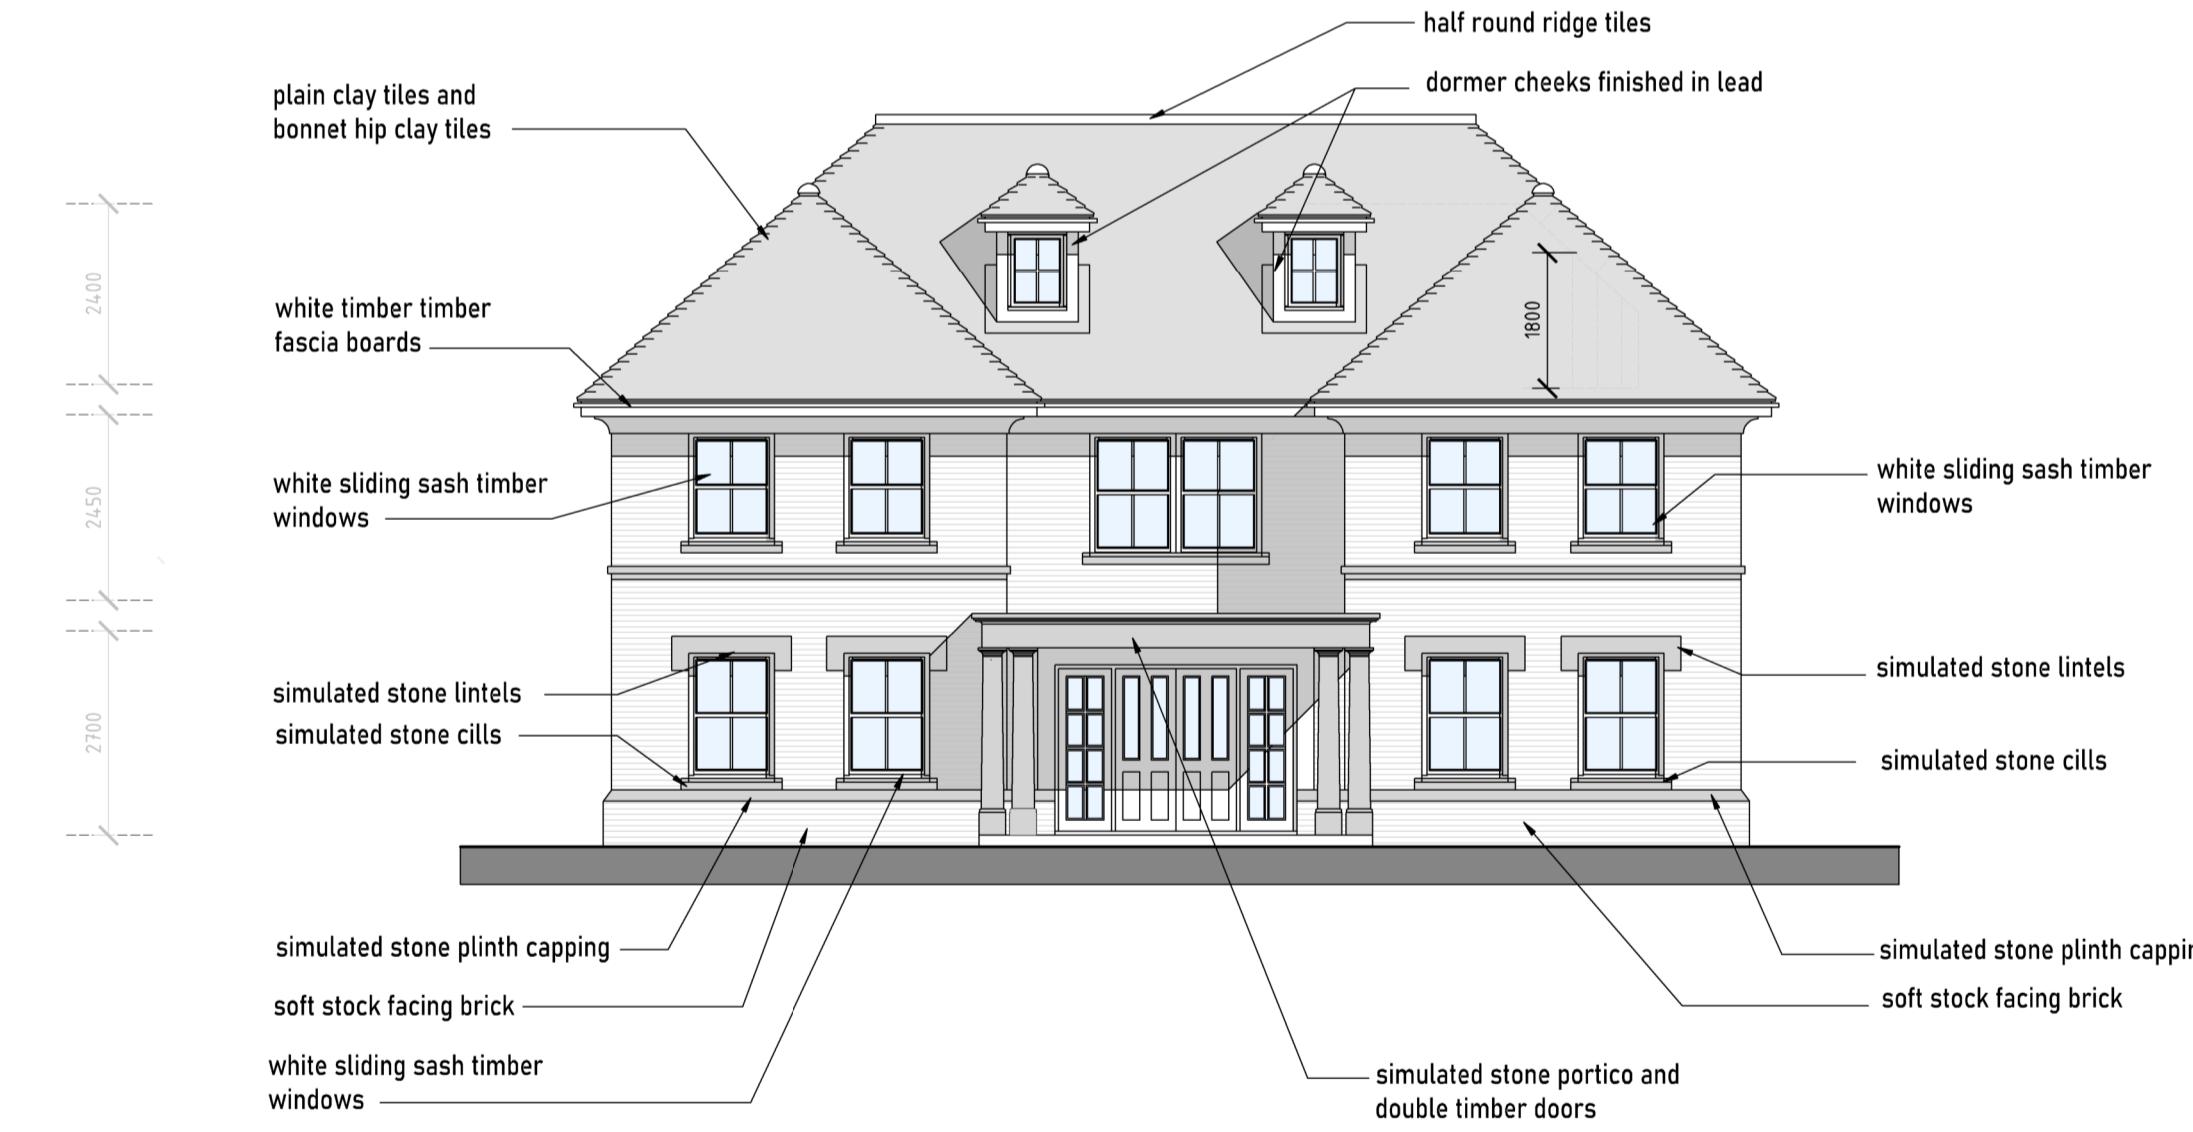


FRONT ELEVATION

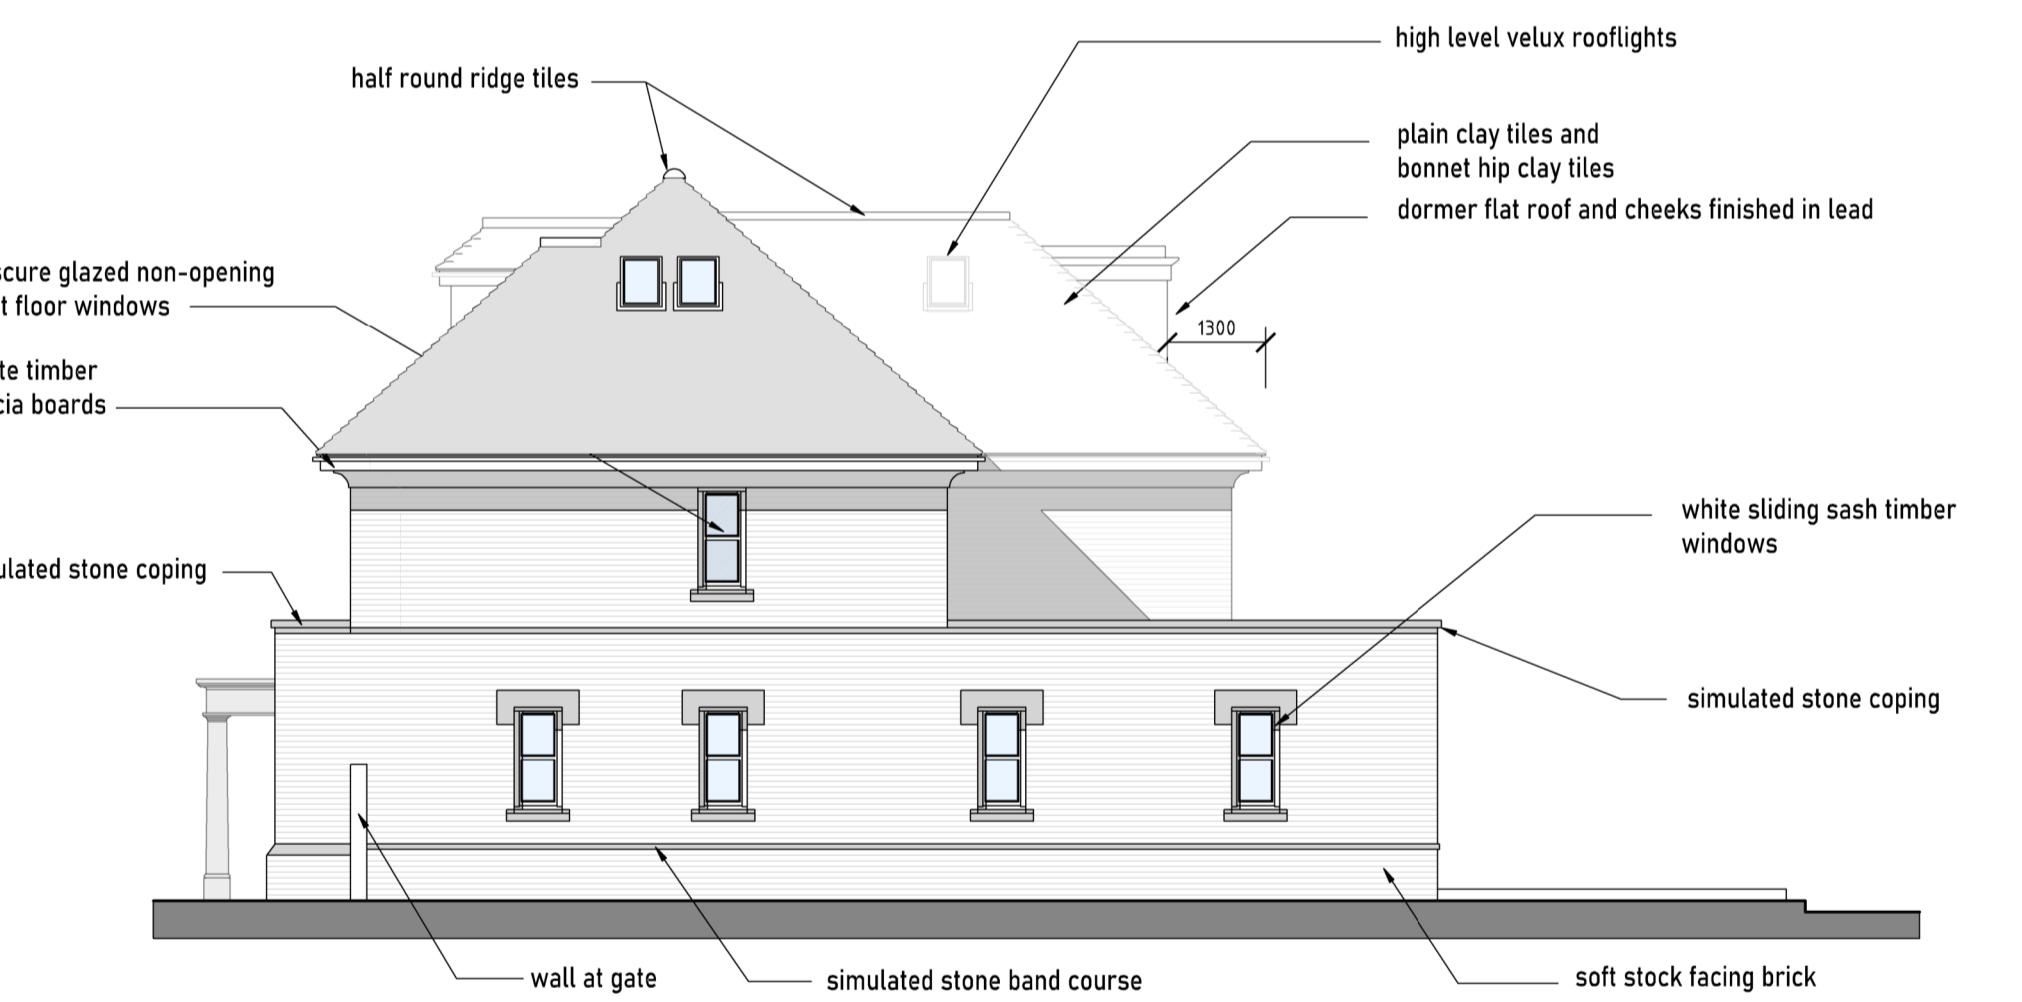

SIDE ELEVATION

B	01-03-2023	Council Amendments.
A	06-02-2023	Council Amendments.
rev:	date:	description:
scale:	1:100 A1	date: 27-09-2022
drawing no:	622 / P / 5 <sup>B</sup>	drawn: Jack & Phil Dusek
drawing:	PROPOSED ELEVATIONS	
project:	41 COPSE WOOD WAY, NORTHWOOD, HA6 2TZ	
client:	MR & MRS P. RUDRAN	
print history	Tuesday, 7 March, 2023	14:39:28

## SCALE BAR (m)

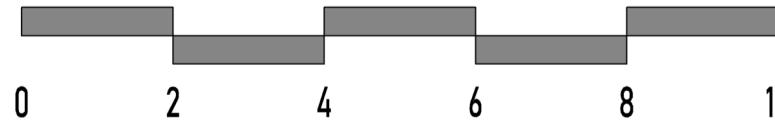

© Copyright Dusek Ltd

Trading under Jack Dusek & Co.

Jack Dusek & Co has no affiliation or association with Dusek Design Associates Ltd.

PLANNING APPLICATION