

NOTES

1. All dimensions are to be checked on site prior to the commencement of work and any discrepancy is to be reported to the construction manager before construction.

2. All work is to comply with Current Building Regulations and allied legislation.









3. All contractors and sub-contractors must ensure that they have the latest issue of this drawing and details before the commencement of work on site.

4. All materials are to be used and installed in strict compliance with the relevant manufacturers instructions and recommendations.


5. All works on site, managed and implemented as a result of the designs indicated on this drawing, are to be given full consideration for compliance with the Health and Safety COMREGS and in respect of design and implementation on site and no works are to be undertaken if it is considered that compliance with the Building Regulations cannot be achieved.

6. All dimensions shown in millimetres.

7. Footprint of buildings shown at 1m above ground level.

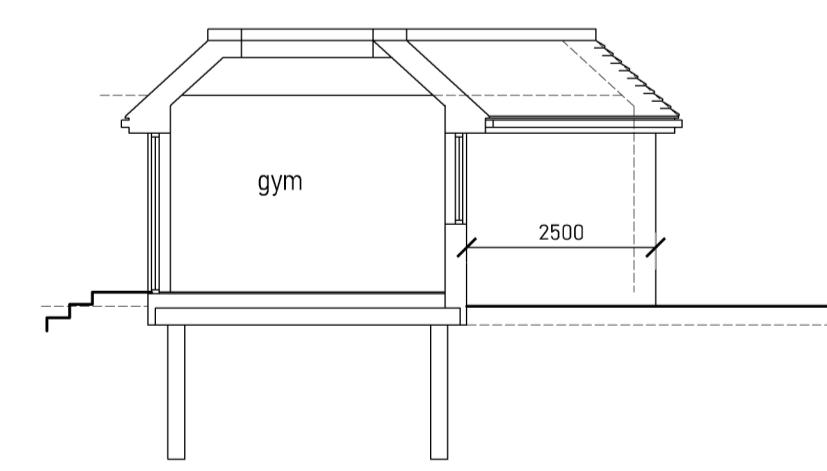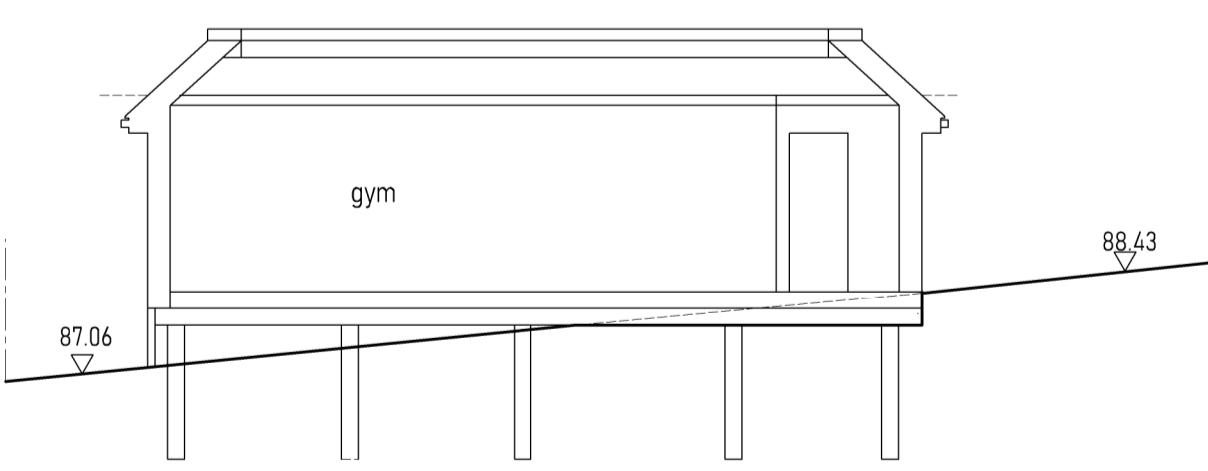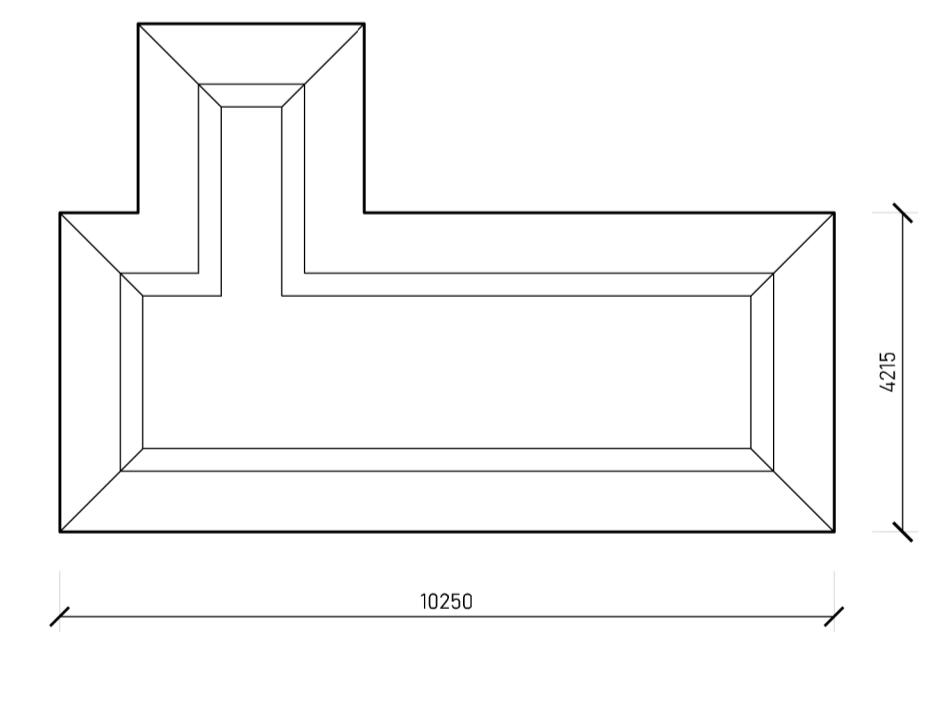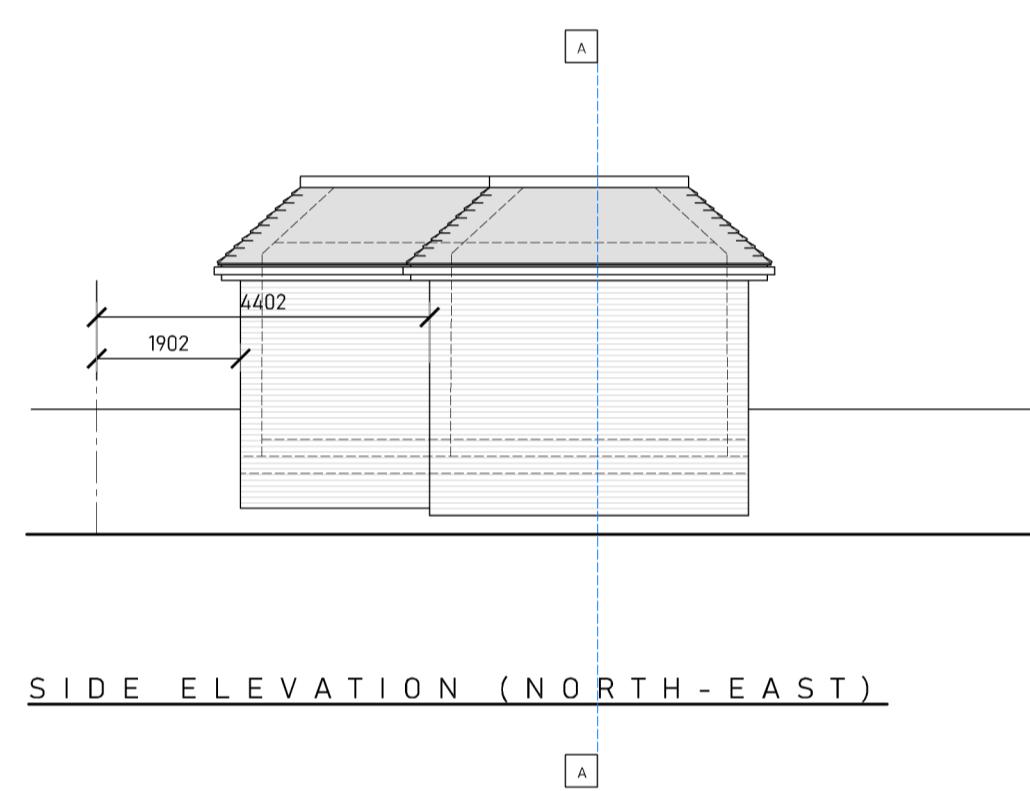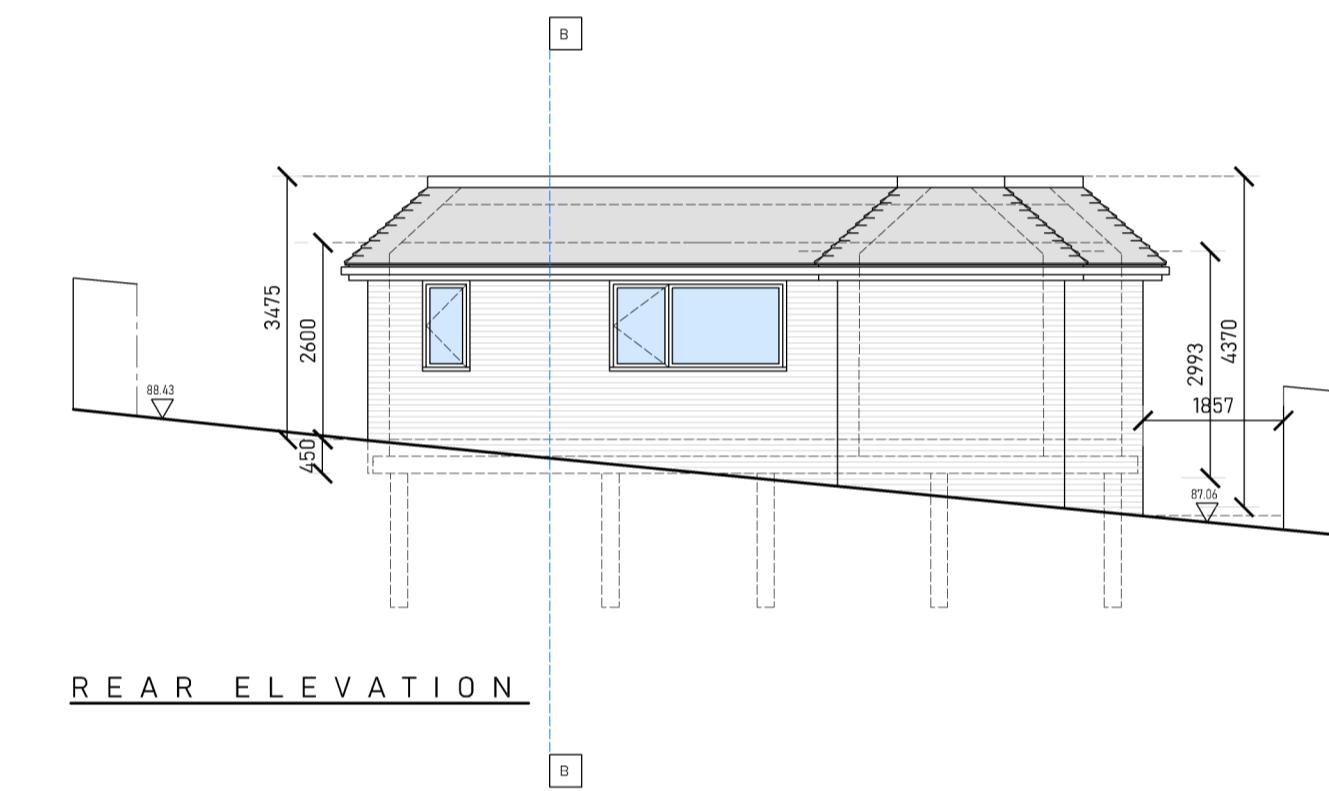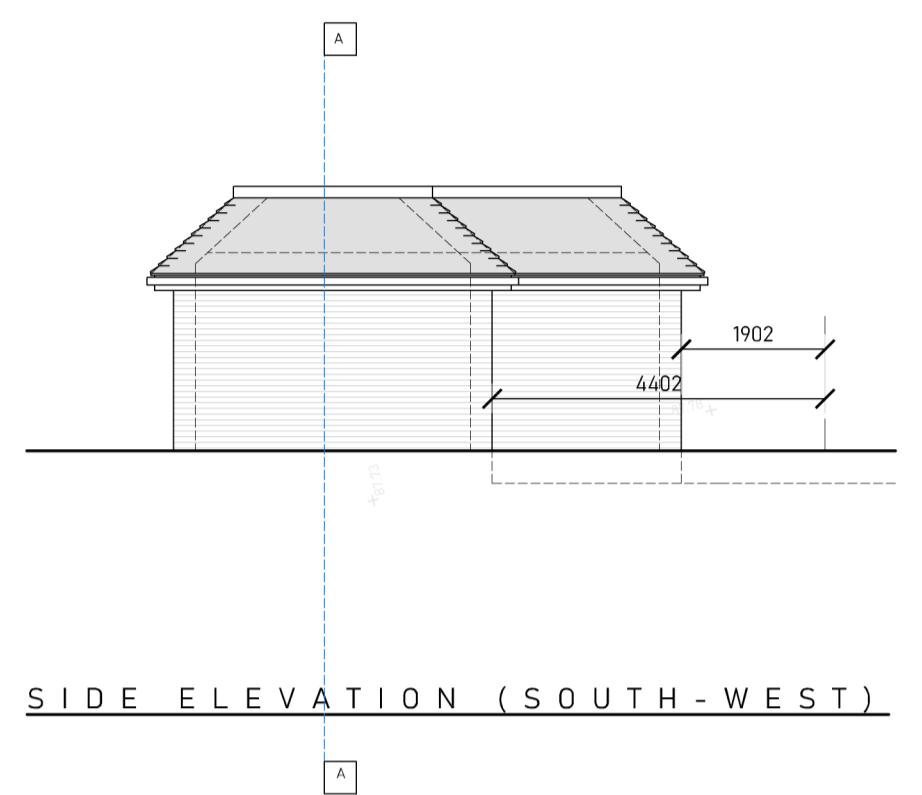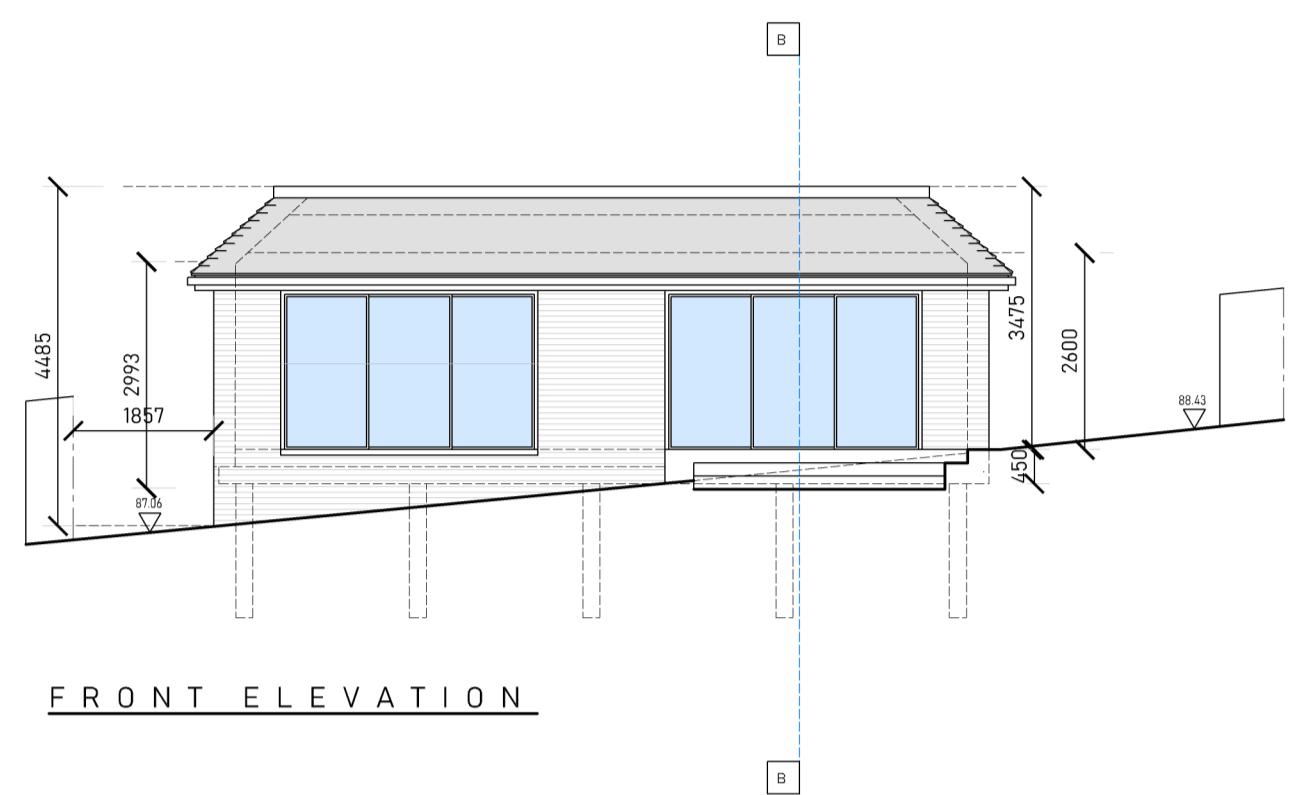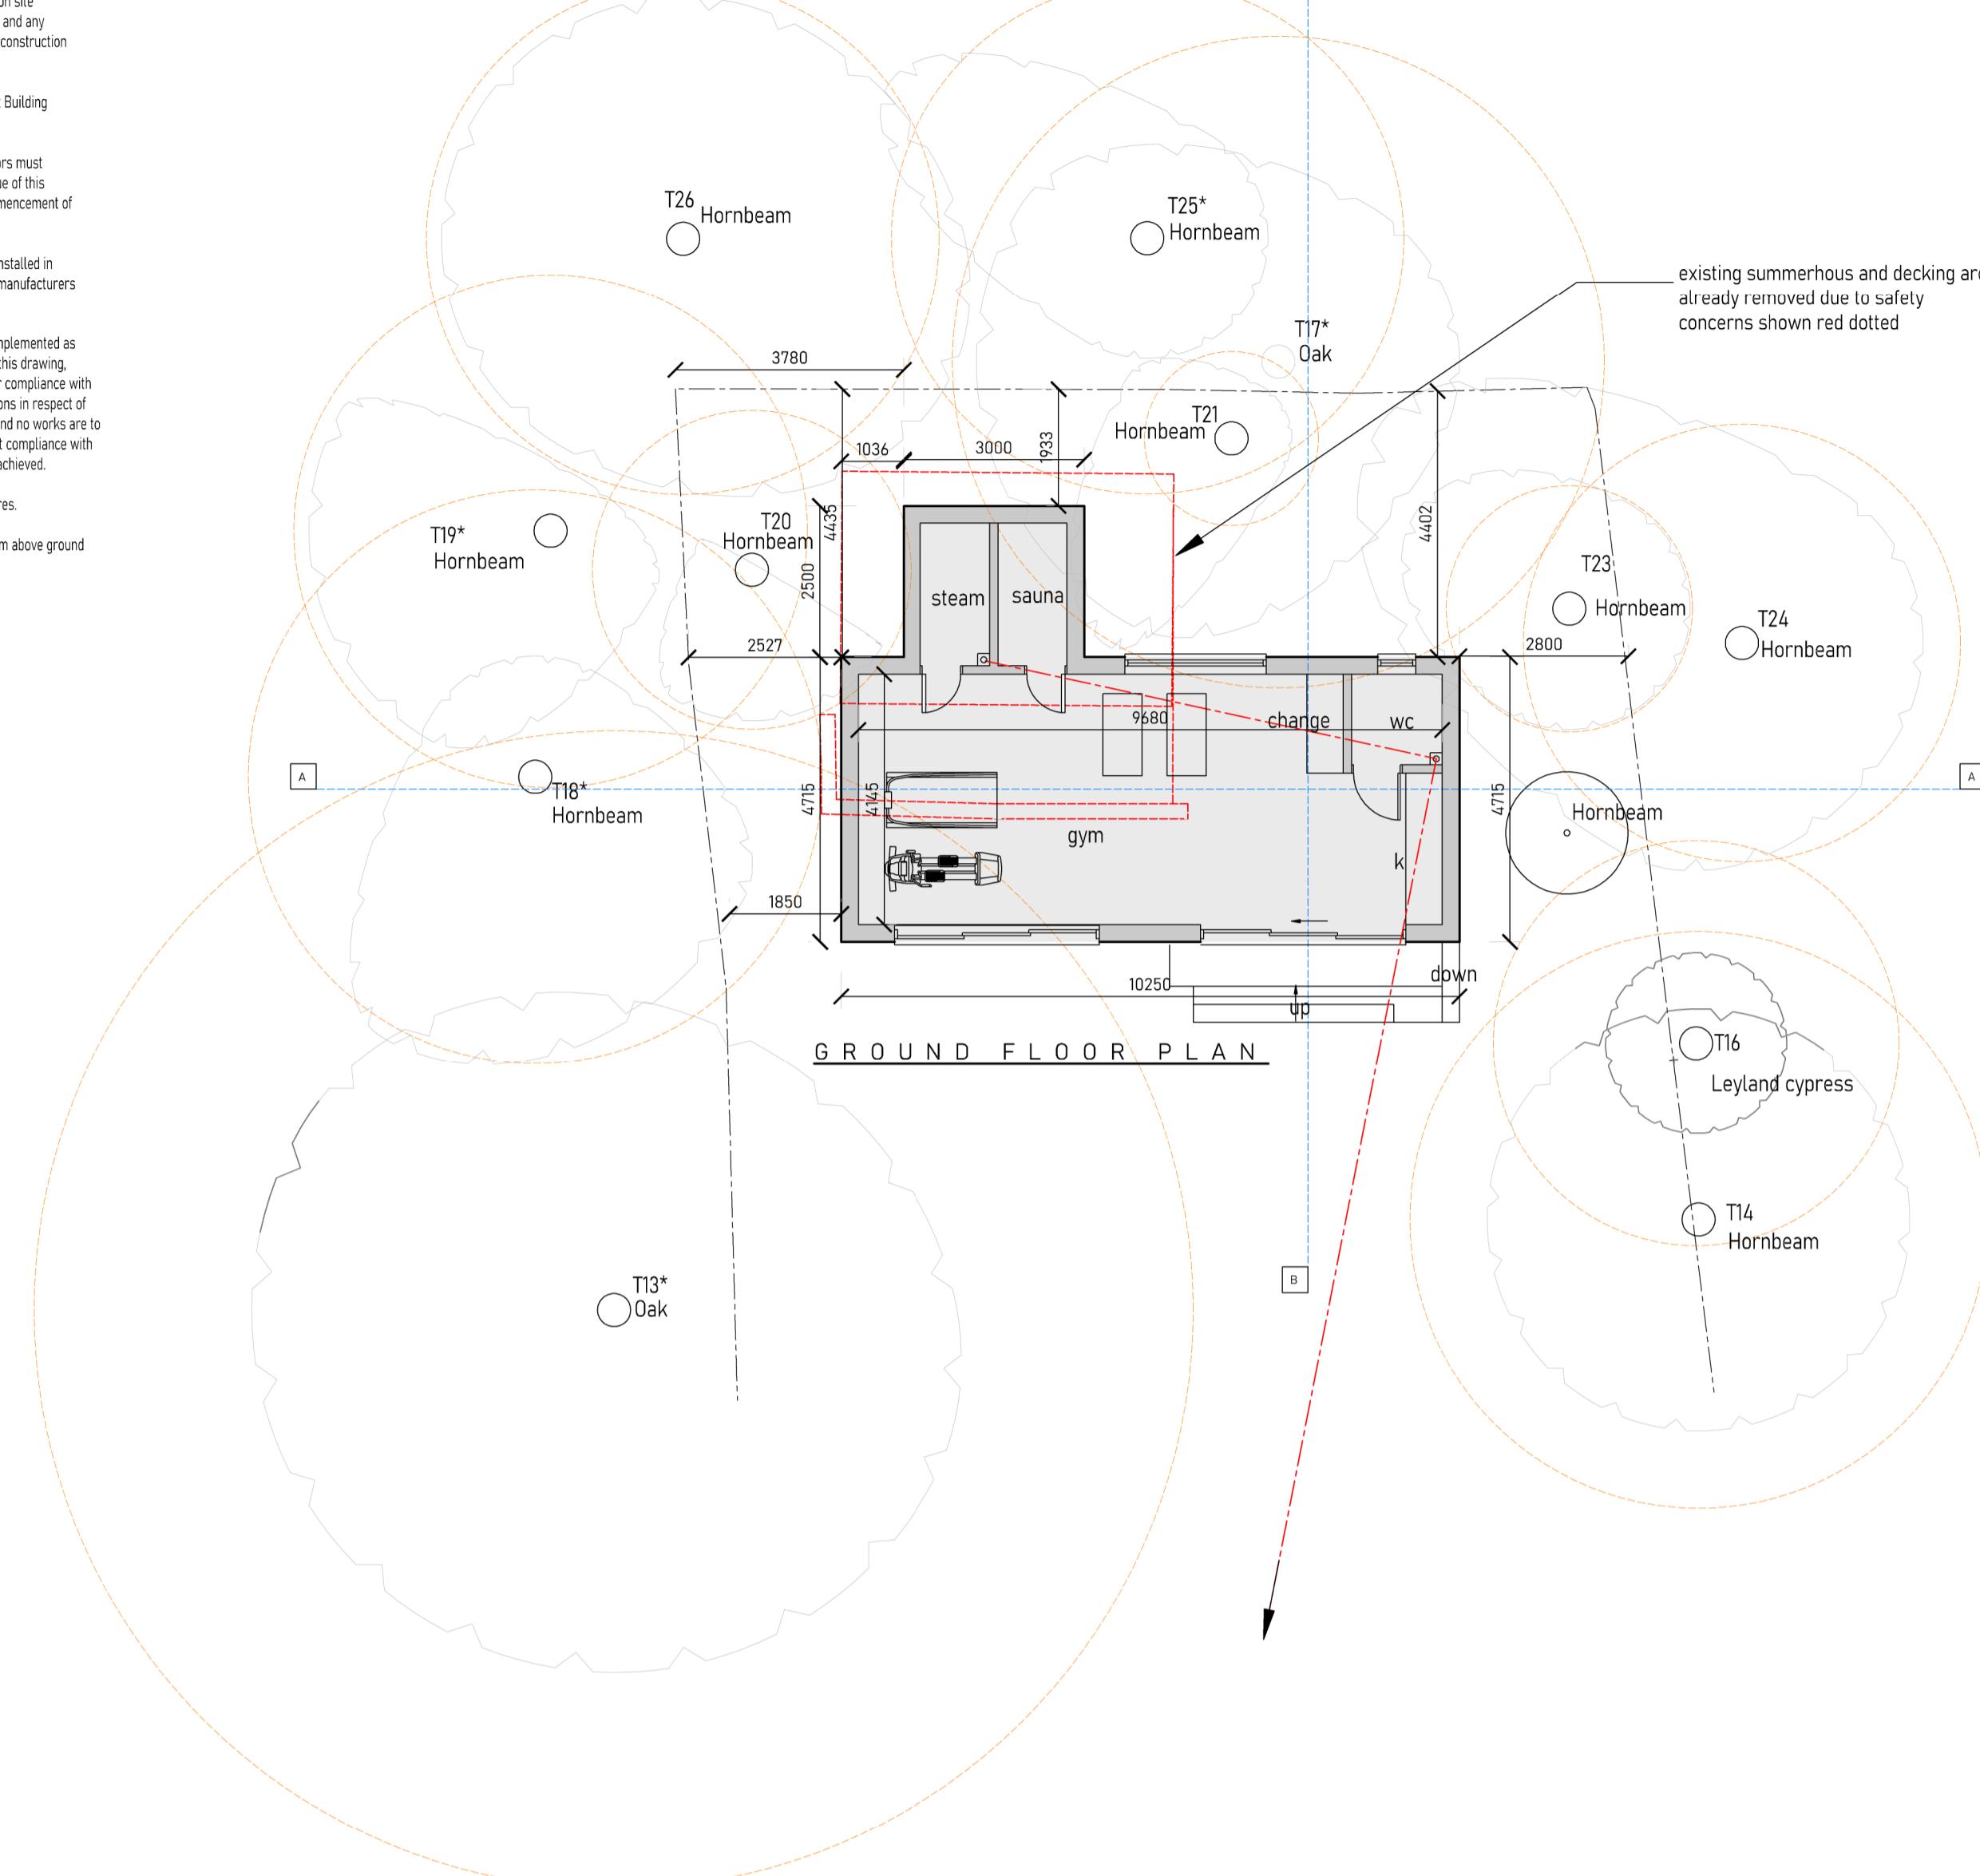


SCALE BAR (m)

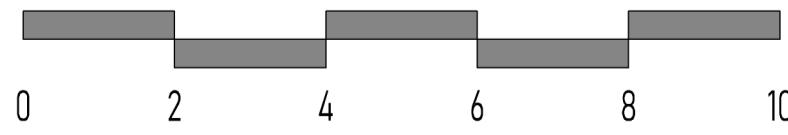

© Copyright Dusek Ltd
Trading under Jack Dusek & Co.

Jack Dusek & Co has no affiliation or association with Dusek Design Associates Ltd.

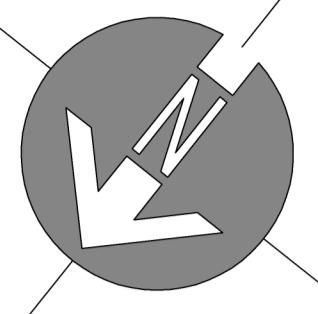

PLANNING APPLICATION

C 20-10-25
B 15-10-25
A 05-10-25

Foul drainage added.
Client comment/design adjustment
Council comments - Rear portion of outbuilding removed

rev. date description:
scale 1:100 A1 date: 06-05-2024
drawing no: 622 / P2 / 2 drawn: jd/pd

drawing: PROPOSED OUTBUILDING
FLOOR PLAN, ELEVATIONS & SECTIONS A-A & B-B
project: 41 COPSE WOOD WAY,
NORTHWOOD, HA6 2TZ
client: MR & MRS P. RUDRAN



Jack Dusek & Co.
ARCHITECTURE • PLANNING • DEVELOPMENT

Nelson House, Bury Lane, Rickmansworth, WD3 0SN
Tel: 01923 911095 Email: design@jdcouk.co.uk
www.jackdusek.co.uk