


## Location Plan

Scale:1:1250

1:1250

5 20 50 100 Metres

## AP -assembly point

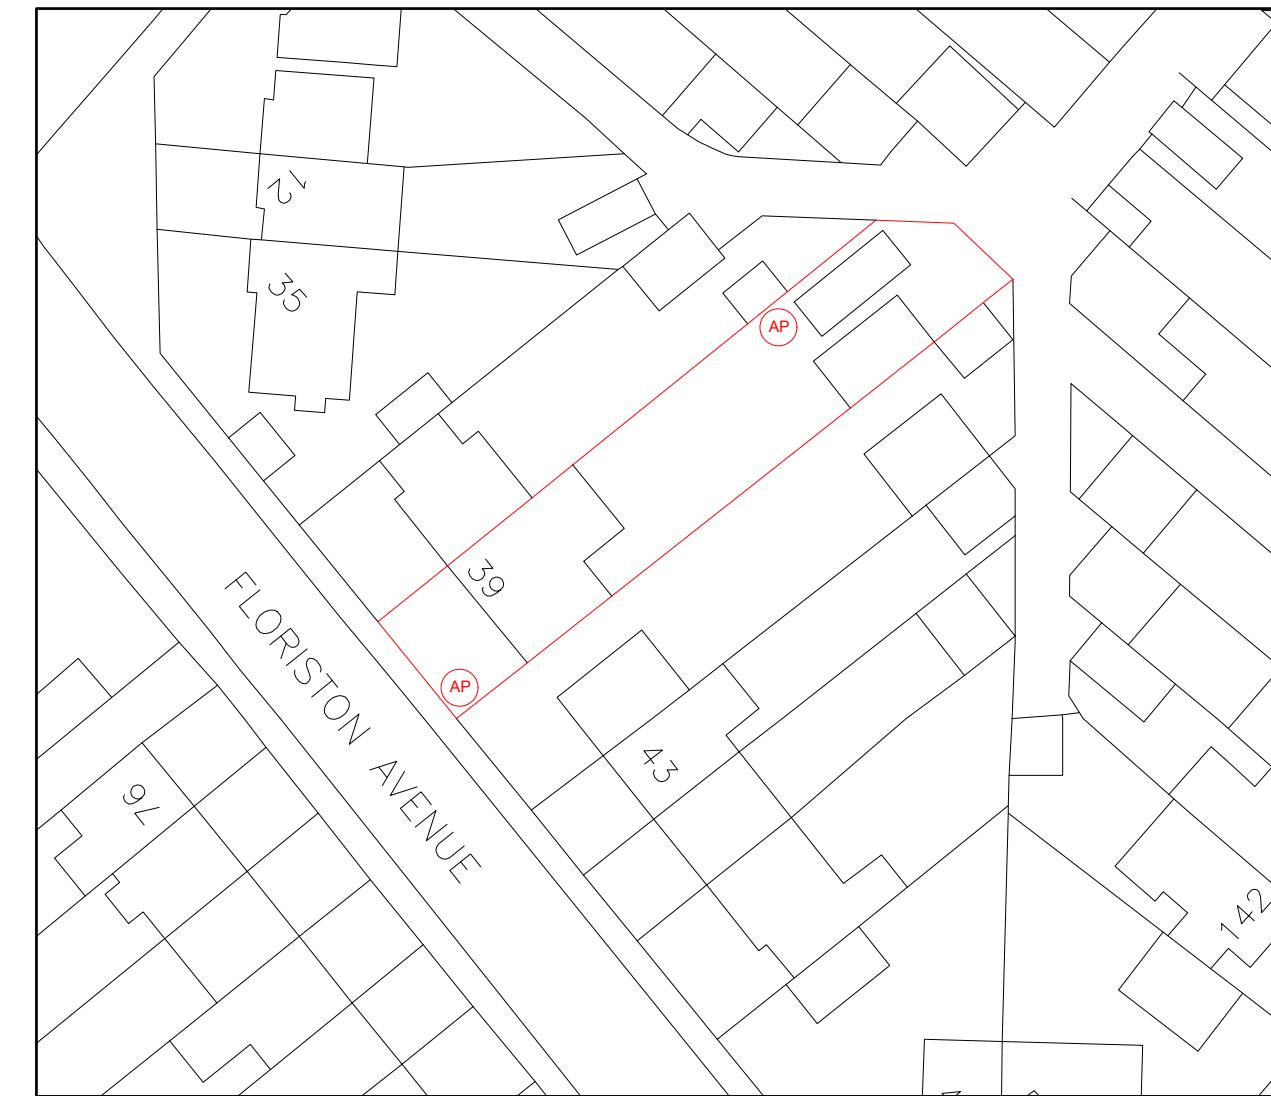

## Block Plan




---


Scale:1:500

1:500

0 5 10 20 50 Metre


 <b>BANCIL PARTNERSHIP LTD</b>	Dimensions to be verified on site DO NOT SCALE FROM THIS DRAWING. Any areas indicated on this drawing are for guidance only. No responsibility is taken for their accuracy.  This drawing is the property of <b>BANCIL PARTNERSHIP LTD</b> Copyright is reserved by them and the drawing is issued on the condition that it is not copied, reproduced, retained or disclosed to any unauthorised person, either wholly or in part without the consent in writing of <b>BANCIL PARTNERSHIP LTD</b>	Site Address:	Client Detail:	Title:		Drawn By:	NM	Revisions:		
		39 Floriston Avenue Uxbridge Middlesex UB10 9EB	39 Floriston Avenue Uxbridge Middlesex UB10 9EB	Location Plan  Block Plan			Rev	Revision	Date	
						Checked By:	SM			
						Date:	01/2023			
						Drawing No.	PL3/SM/3171 - 00			

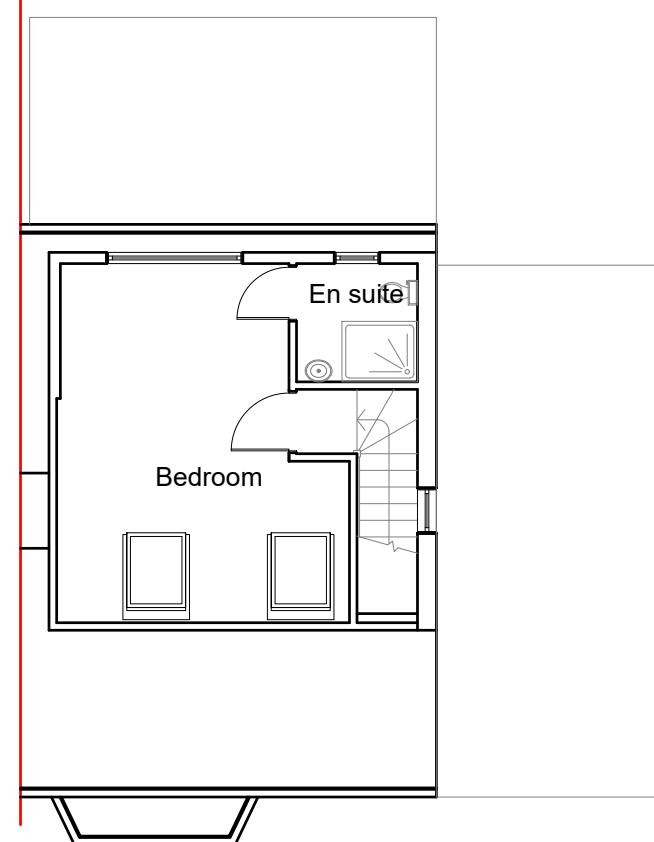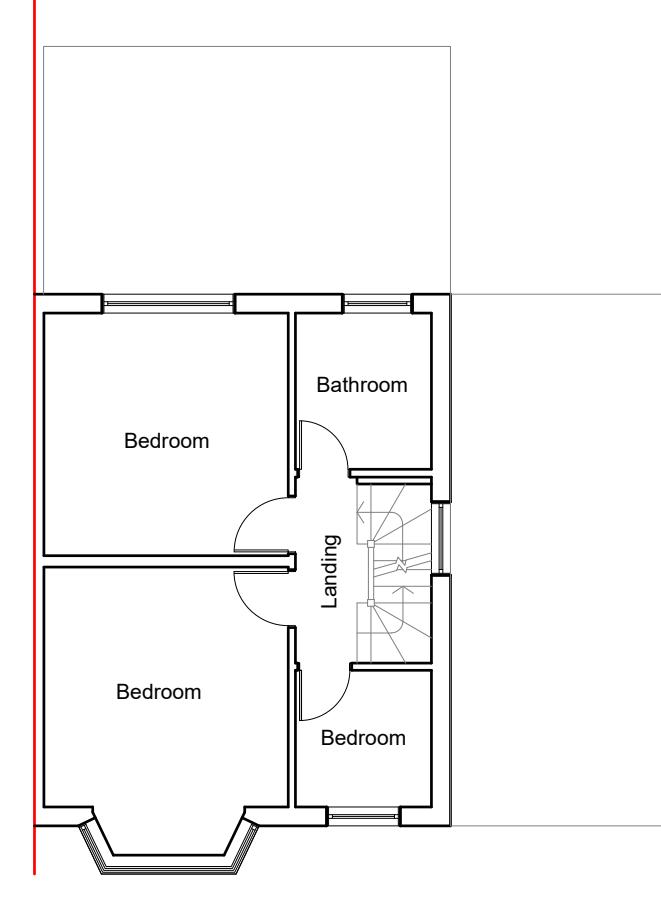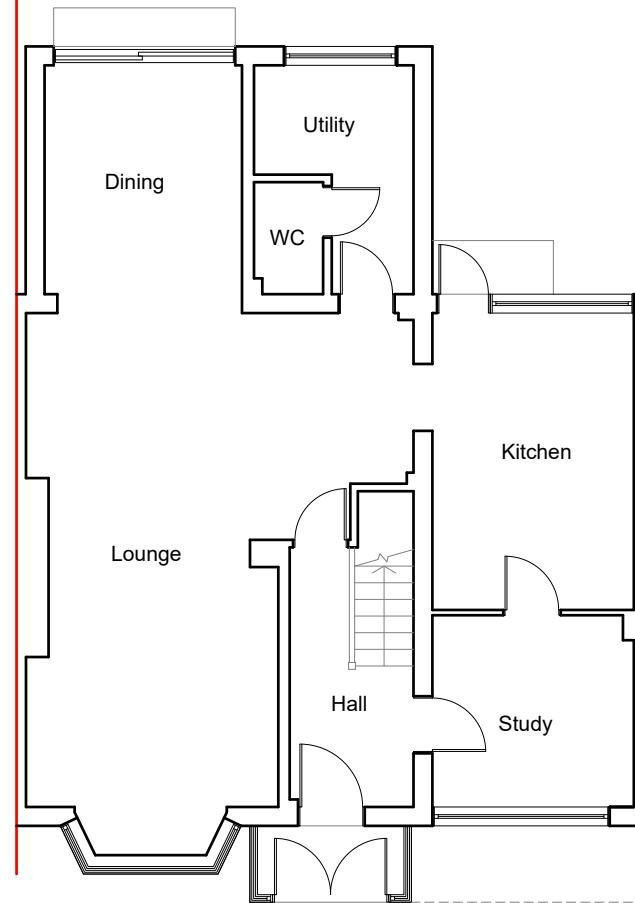

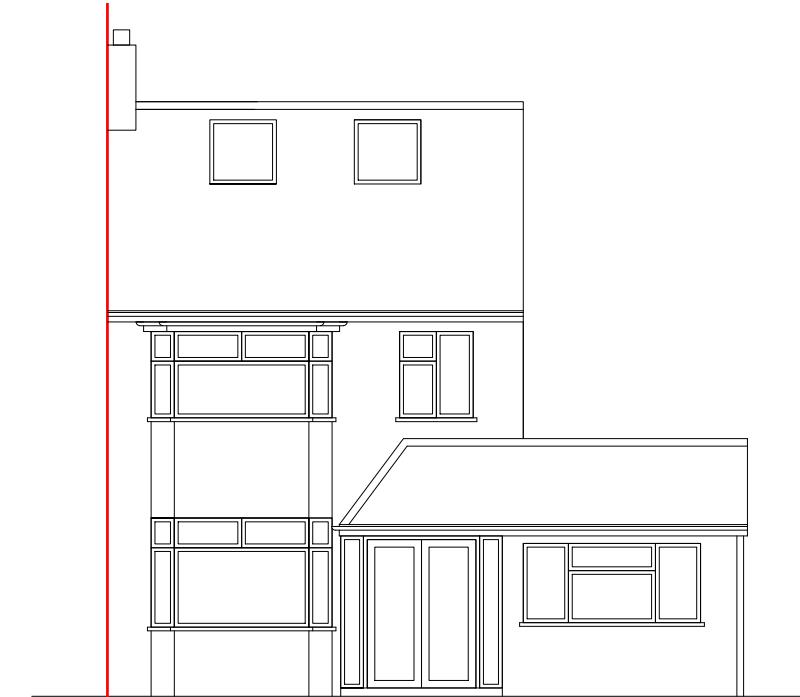

Existing Front Elevation

Scale:1:100

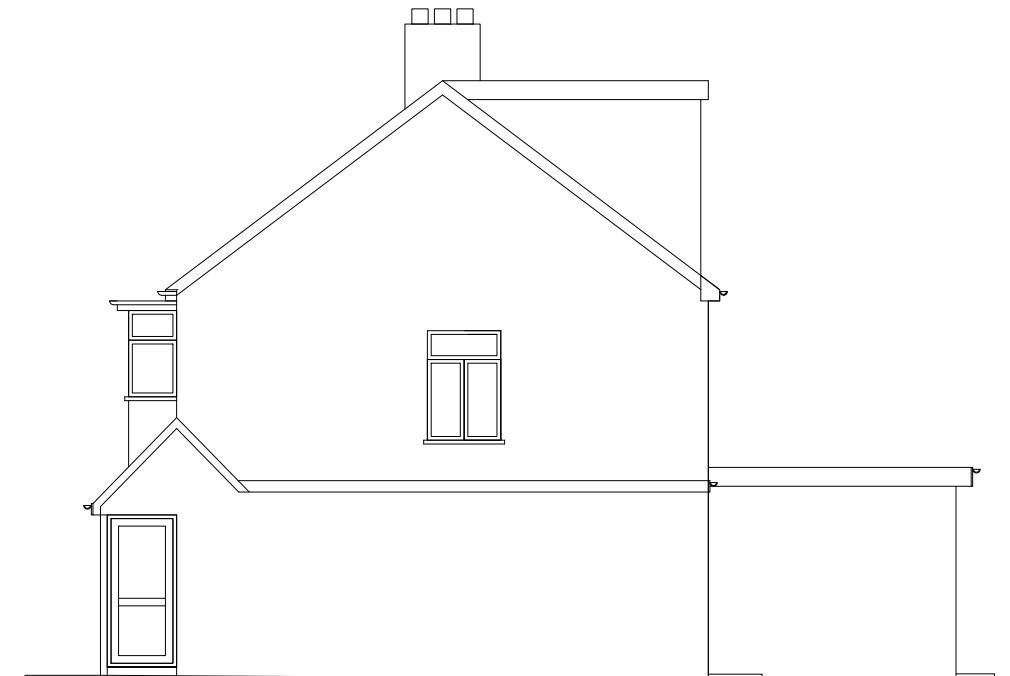


Existing Side Elevation

Scale:1:100




Existing Rear Elevation

Scale:1:100

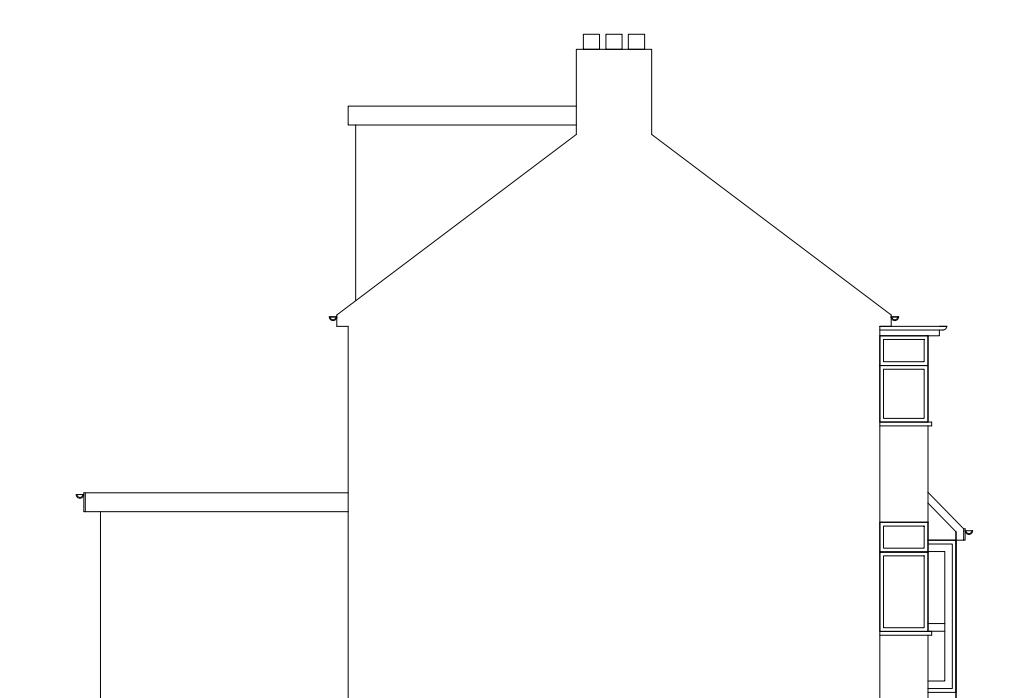


Existing Side Elevation

Scale:1:100

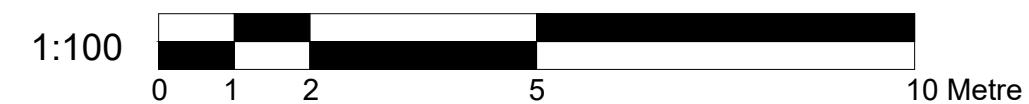

<p>Dimensions to be verified on site DO NOT SCALE FROM THIS DRAWING. Any areas indicated on this drawing are for guidance only. No responsibility is taken for their accuracy.  This drawing is the property of <b>BANCIL PARTNERSHIP LTD</b> Copyright is reserved by them and the drawing is issued on the condition that it is not copied, reproduced, retained or disclosed to any unauthorised person, either wholly or in part without the consent in writing of <b>BANCIL PARTNERSHIP LTD</b></p>	<p>Site Address: 39 Floriston Avenue Uxbridge Middlesex UB10 9EB</p>	<p>Client Detail: 39 Floriston Avenue Uxbridge Middlesex UB10 9EB</p>	<p>Title: Existing Elevations</p>	<p>Drawn By: NM</p>	<p>Revisions:</p>	
				<p>Checked By: SM</p>	<p>Rev Revision</p>	<p>Date</p>
				<p>Date: 01/2023</p>		
				<p>Drawing No. PL3/SM/3171 - 02</p>		




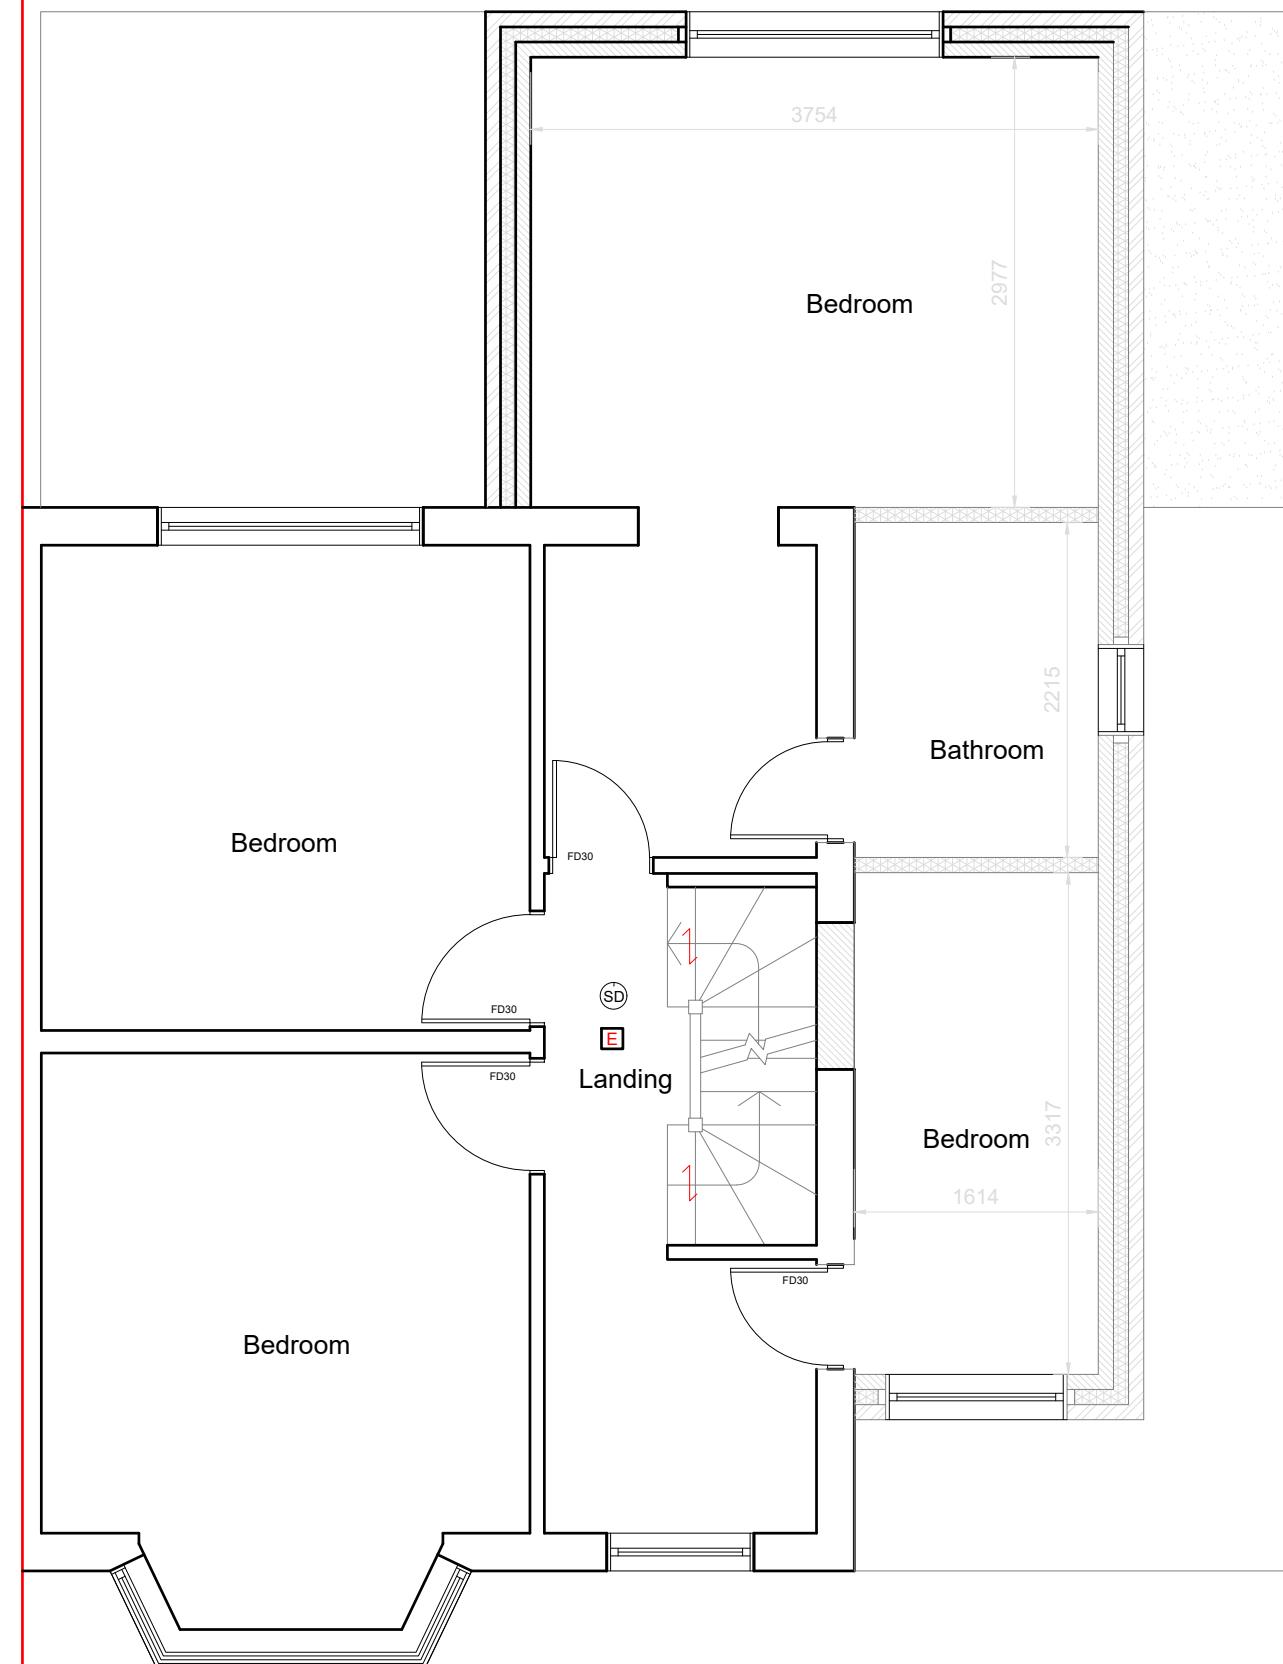

Proposed First Floor Plan

Scale: 1:50

1:50

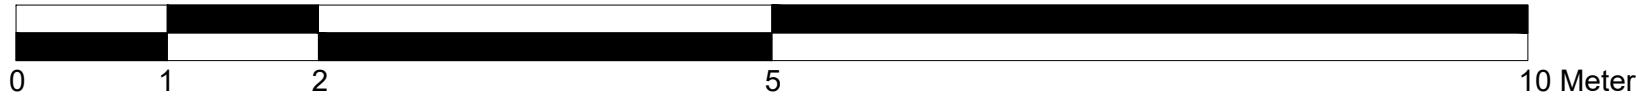

SYMBOL	DESCRIPTION
(SD)	MAINS OPERATED SMOKE DETECTOR
(E)	EMERGENCY LIGHT
(CU)	CONSUMER UNIT
→	FIRE EXIT SIGN
(X)	EXTRACT FAN
(HD)	HEAT DETECTOR
(EL)	EXTERNAL LIGHT
(F)	FIRE PANEL
(AP)	-assembly point
↖	-fire exit
(•)	- fire extinguisher

NOTE:- CAT 6 CABLE AND SKY PLUS CABLE TO BE USED

(SD) Smoke alarm and heat alarms as per BS 5446-2 :2003


(HD) Smoke alarm and heat alarms as per BS 5446-2 :2003

(E) Emergency Lights as per BS 5266-1 :2005

**FD30** All doors to be half hour fire check door unless otherwise stated.

All steel to have 1Hr.Fire Protection

All windows to have 0.33m<sup>2</sup> min openable area with 450mm in either direction.

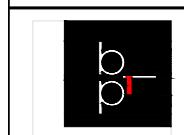

BANCIL  
PARTNERSHIP  
LTD

Dimensions to be verified on site  
DO NOT SCALE FROM THIS DRAWING.  
Any areas indicated on this drawing are for guidance only.  
No responsibility is taken for their accuracy.

This drawing is the property of **BANCIL PARTNERSHIP LTD**  
Copyright is reserved by them and the drawing is issued on the  
condition that it is not copied, reproduced, retained or disclosed  
to any unauthorised person, either wholly or in part without the  
consent in writing of **BANCIL PARTNERSHIP LTD**

131 Heston Road, Hounslow, Middx, TW5 0RD Tel: 020 8574 4546 Fax: 020 8574 4526

Site Address:

39 Floriston Avenue  
Uxbridge  
Middlesex  
UB10 9EB

Client Detail:

39 Floriston Avenue  
Uxbridge  
Middlesex  
UB10 9EB

Title:

Proposed First Floor Plan  
Proposed Second Floor Plan

Drawn By:

NM

Revisions:

Checked By:

SM

Rev

Revision


Date

Date:

01/2023

Drawing No.:

PL3/SM/3171 - 04

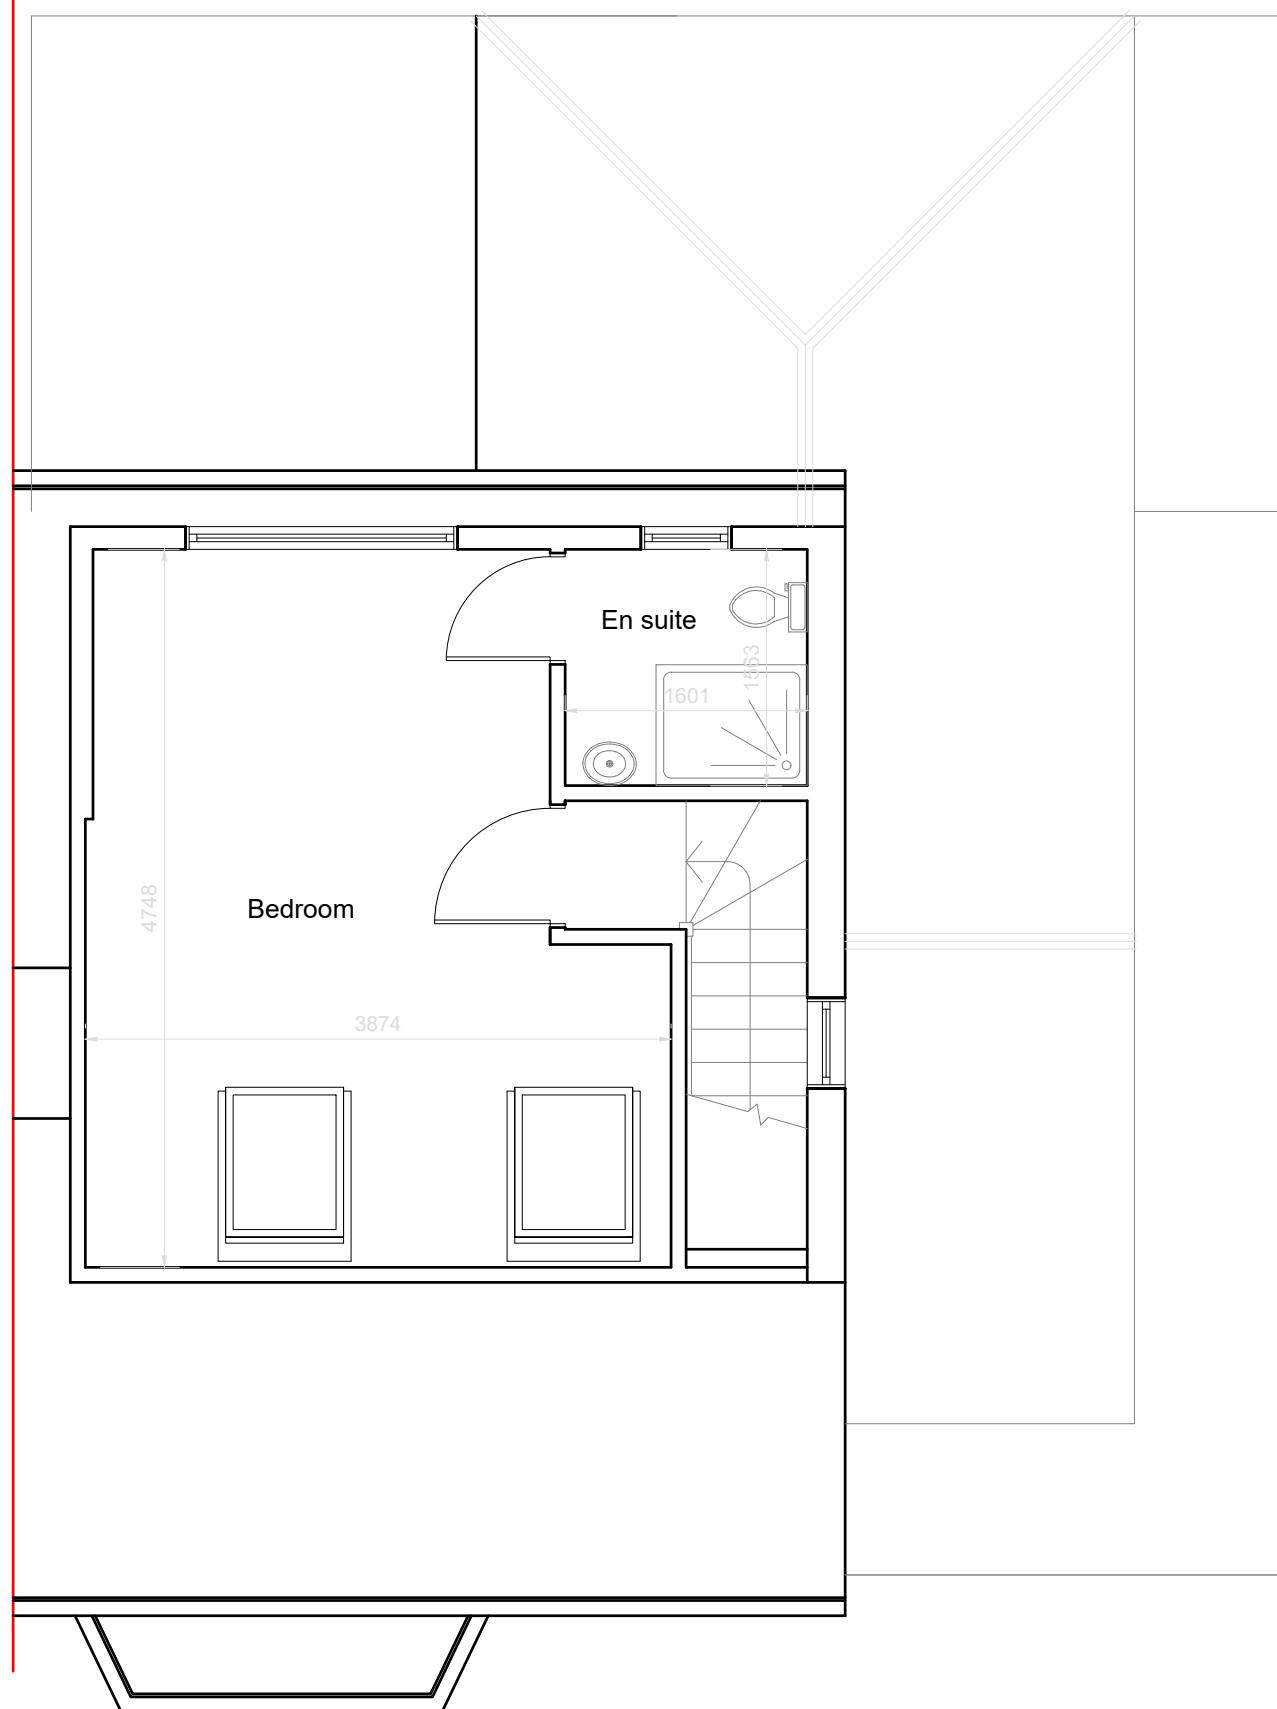

Proposed Second Floor Plan

Scale: 1:50

1:50




Rev	Revision	Date



## Proposed Front Elevation

---

Scale:1:100

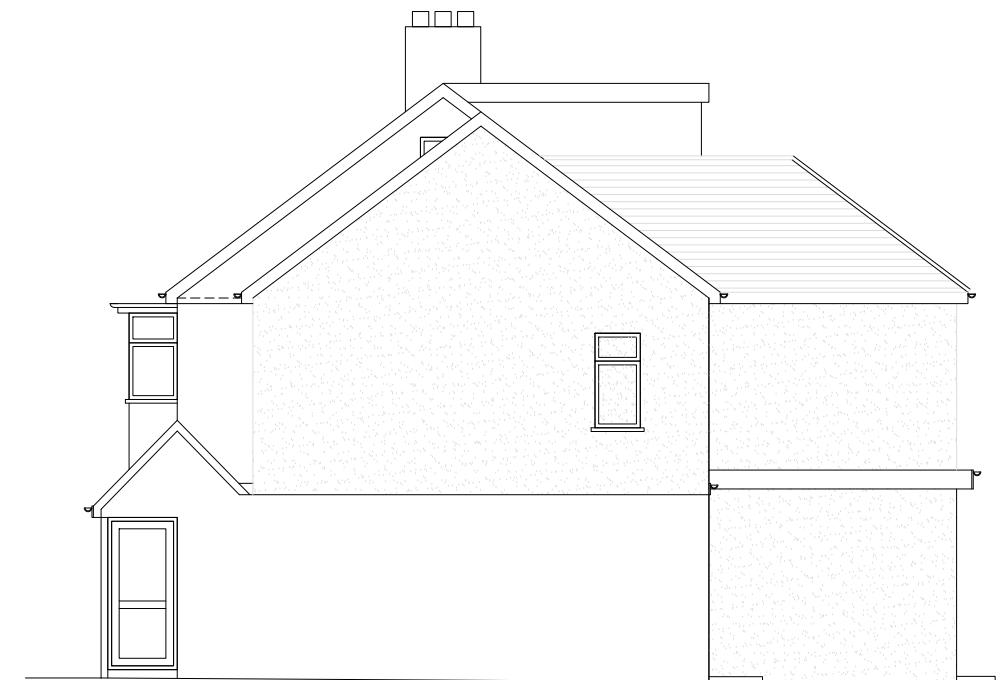


### Proposed Side Elevation

Scale:1:100



### Proposed Rear Elevation


Scale:1:100

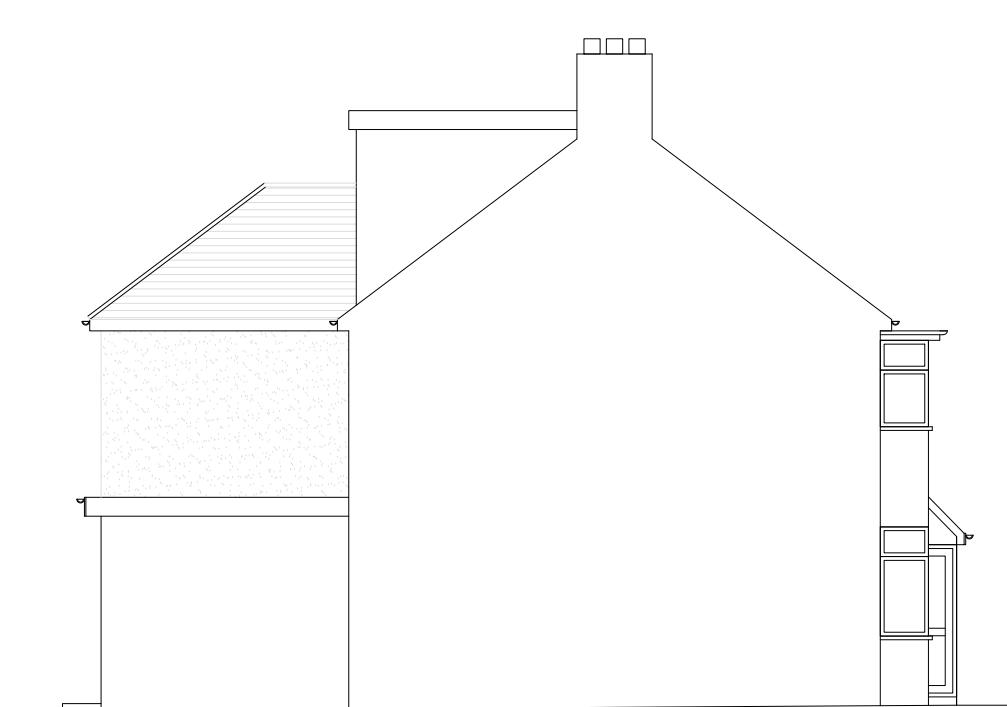



## Proposed Side Elevation

Scale:1:100


1:100

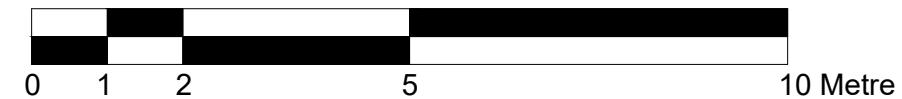

 <b>BANCIL PARTNERSHIP LTD</b>	Dimensions to be verified on site DO NOT SCALE FROM THIS DRAWING. Any areas indicated on this drawing are for guidance only. No responsibility is taken for their accuracy.  This drawing is the property of <b>BANCIL PARTNERSHIP LTD</b> Copyright is reserved by them and the drawing is issued on the condition that it is not copied, reproduced, retained or disclosed to any unauthorised person, either wholly or in part without the consent in writing of <b>BANCIL PARTNERSHIP LTD</b>		Site Address: 39 Floriston Avenue Uxbridge Middlesex UB10 9EB Client Detail: 39 Floriston Avenue Uxbridge Middlesex UB10 9EB Title: Proposed Elevations		Drawn By: NM Checked By: SM Date: 01/2023 Drawing No. PL3/SM/3171 - 06		Revisions: Rev Revision Date	
			Scale: 1:100	Paper Size: A3				

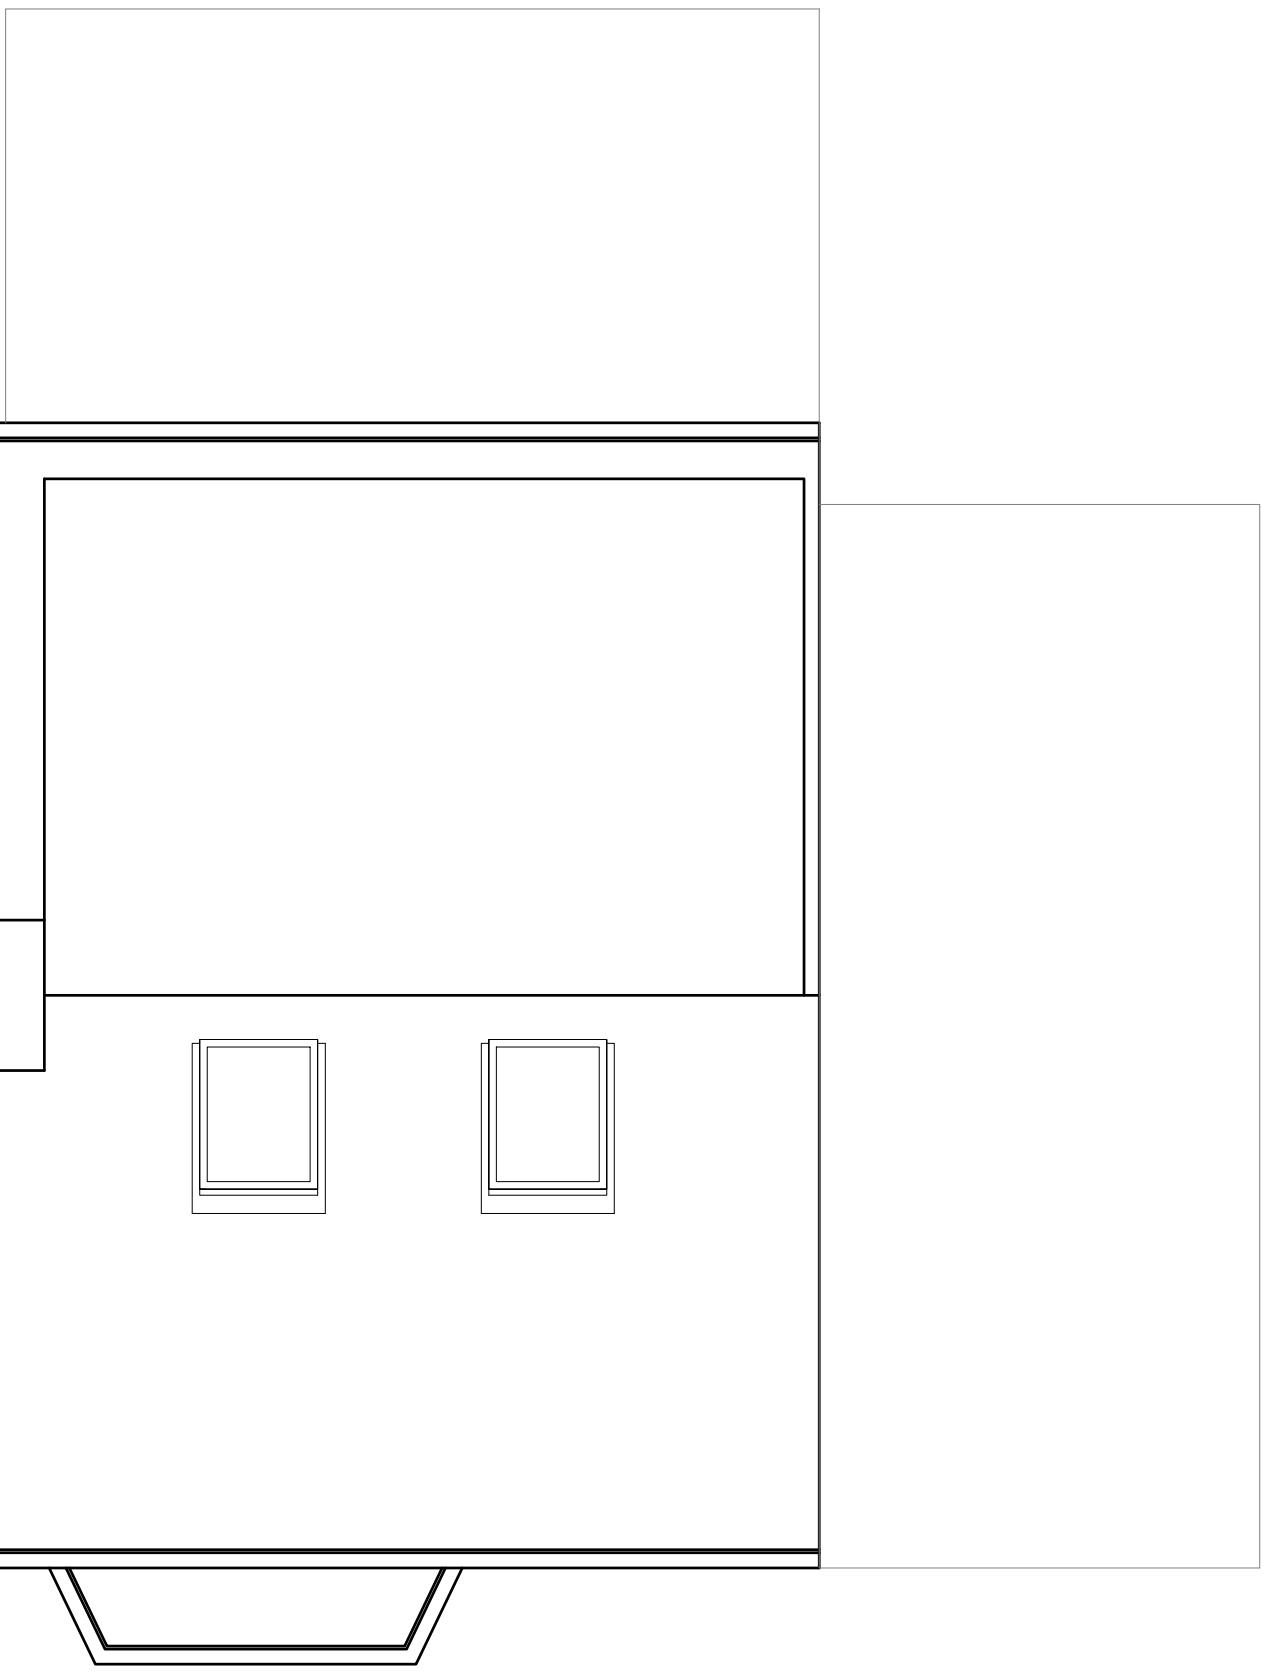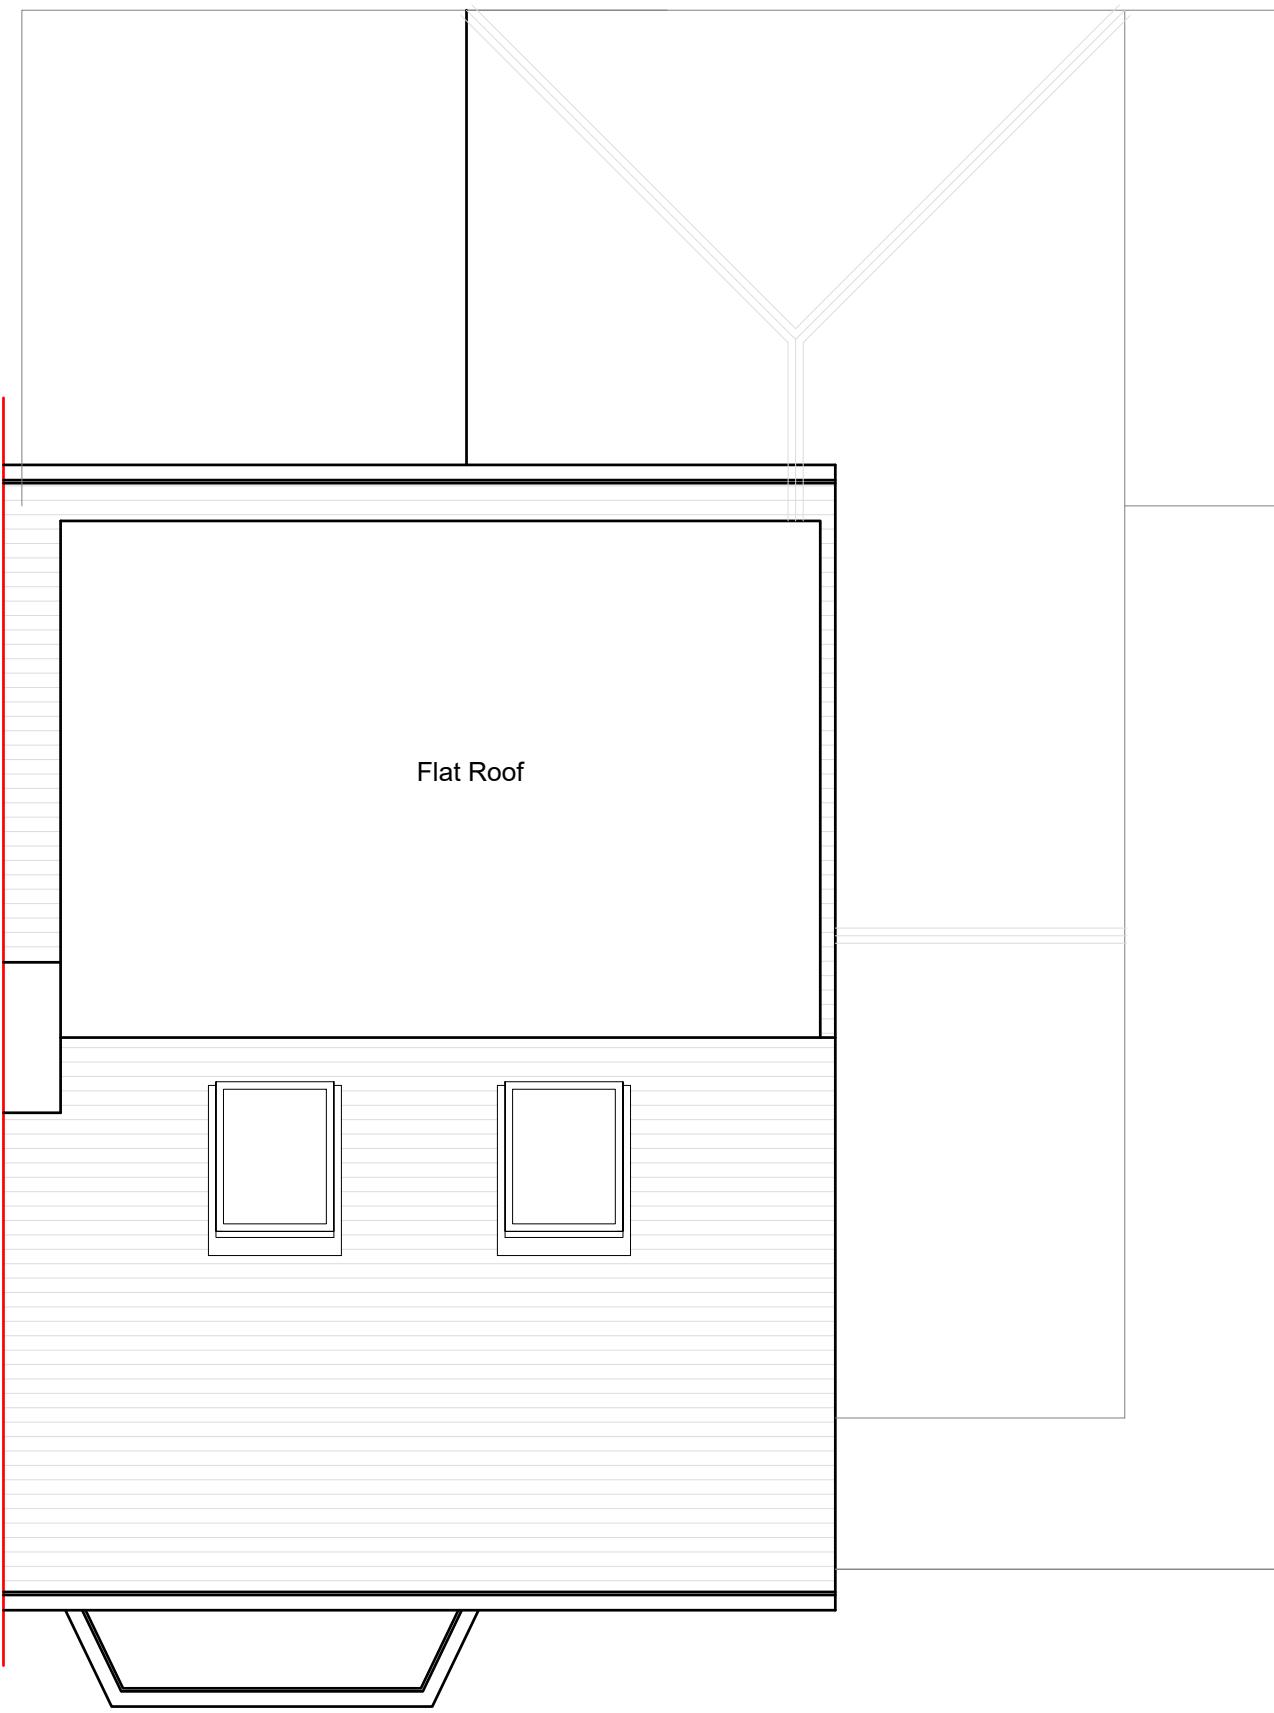

1:50

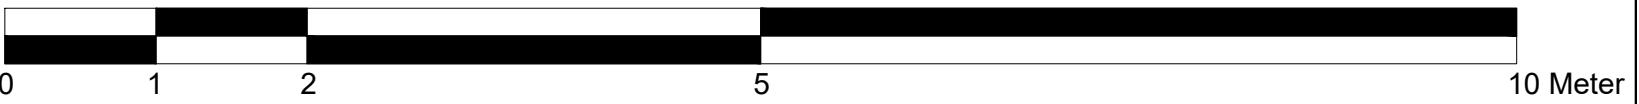

<p>Dimensions to be verified on site DO NOT SCALE FROM THIS DRAWING. Any areas indicated on this drawing are for guidance only. No responsibility is taken for their accuracy.  This drawing is the property of <b>BANCIL PARTNERSHIP LTD</b> Copyright is reserved by them and the drawing is issued on the condition that it is not copied, reproduced, retained or disclosed to any unauthorised person, either wholly or in part without the consent in writing of <b>BANCIL PARTNERSHIP LTD</b></p>	<p>Site Address: 39 Floriston Avenue Uxbridge Middlesex UB10 9EB</p>	<p>Client Detail: 39 Floriston Avenue Uxbridge Middlesex UB10 9EB</p>	<p>Title: Proposed Roof Plan Existing Roof Plan</p>	<p>Drawn By: NM Checked By: SM Date: 01/2023 Drawing No. PL3/SM/3171 - 07</p>	<p>Revisions:</p> <table border="1"> <tr> <td>Rev</td> <td>Revision</td> <td>Date</td> </tr> <tr> <td></td> <td></td> <td></td> </tr> </table>		Rev	Revision	Date												
Rev	Revision	Date																			
Scale: 1:50	Paper Size: A3																				