


BOUNDARY

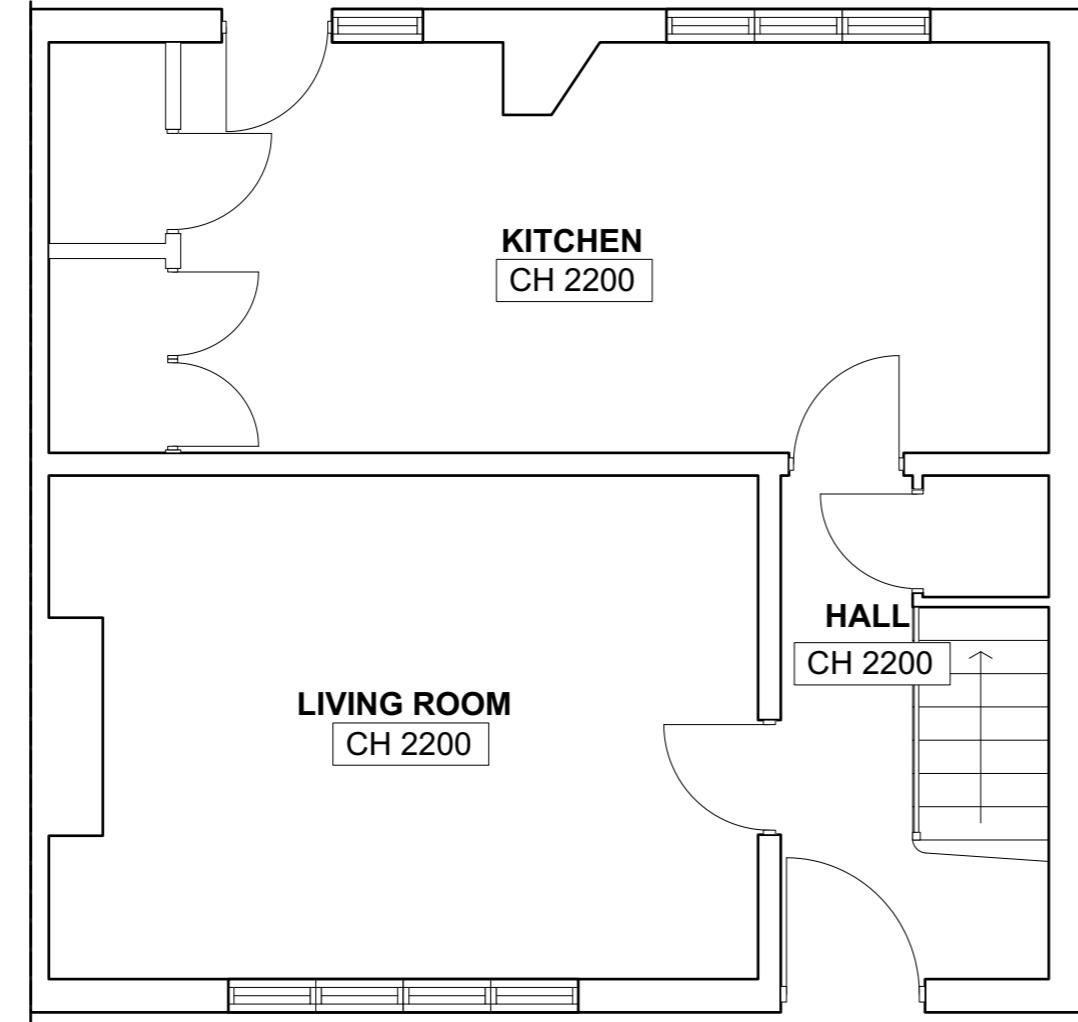


1 EXISTING GROUND FLOOR PLAN
Scale: 1:50

BOUNDARY

0 1000 2000 3000
SCALE:

| REV | DESCRIPTION | BY | DATE |
|---|---|----------|------|
| | | | |
| DRAWING STATUS | | | |
| | FOR DISCUSSION | | |
| | FOR COSTING ONLY | | |
| | FOR DESIGN INTENT ONLY | | |
| NOTES: | | | |
| | ALL EXTERNAL WINDOWS AND DOORS TO BE DOUBLE GLAZED SPEC AND FINISH TBC | | |
| | UNDER FLOOR HEATING TO BE INSTALLED WITHIN NEW EXTENSION | | |
| | SMOKE DETECTORS TO BE INSTALLED WITHIN ENTIRE GROUND FLOOR | | |
| NEXT CHAPTER | | | |
| | KEMP HOUSE 152-160 CITY ROAD LONDON, EC1V 2NX | | |
| | T +44 (0) 798 487 2957 | | |
| | WWW.NEXTCHAPTERDESIGN.CO.UK | | |
| | CLIENT MR CHOPRA | | |
| | PROJECT 64 PROVENCE ROAD, UB7 8HL | | |
| | DESCRIPTION EXISTING GROUND FLOOR PLAN | | |
| | A2 | | |
| SCALE | DRAWN BY | DATE | |
| 1.50 | RJ | 15.11.21 | |
| DRAWING NO. | REVISION | | |
| 100_01 | X | | |
| NOTE: DRAWINGS ARE FOR PLANNING PERMISSION ONLY | | | |
| CONTRACTOR TO ENSURE ALL MATERIALS USED AND ELECTRICAL WORK COMPLIES WITH LOCAL AUTHORITY REGULATIONS. | | | |
| STRUCTURAL ENGINEER MUST BE EMPLOYED WHERE APPLICABLE. | | | |
| DO NOT SCALE OFF DRAWING. FIGURED DIMENSIONS TO BE TAKEN IN PREFERENCE TO THOSE SCALED. DIMENSIONS TO BE VERIFIED ON SITE. ALL WORKS ARE TO COMPLY WITH CURRENT BUILDING REGULATIONS. | | | |
| THIS DRAWING IS THE COPYRIGHT OF NEXT CHAPTER DESIGN. THIS DRAWING CANNOT BE COPIED, REPRODUCED, RETAINED OR DISCLOSED TO ANY UNAUTHORISED PERSON. | | | |

BOUNDARY

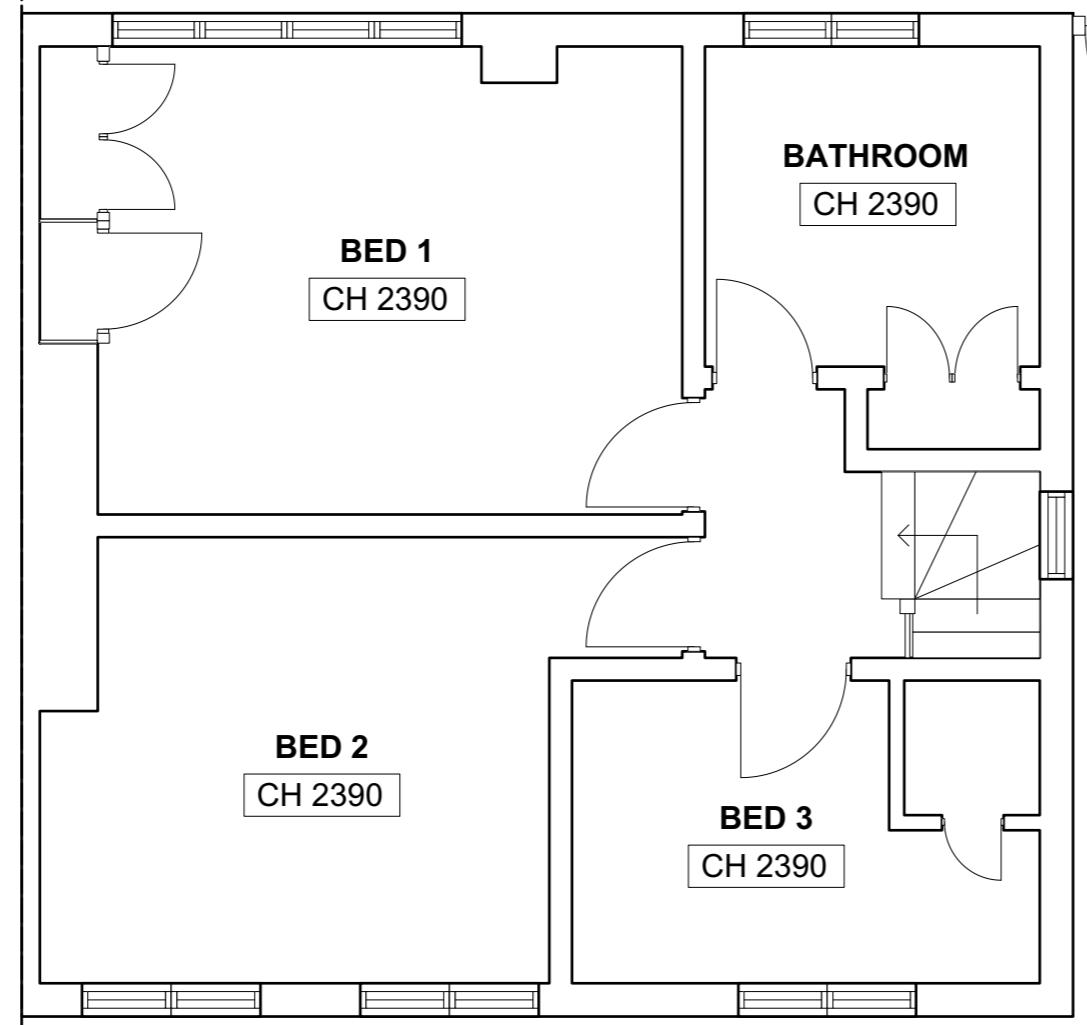

1 EXISTING FIRST FLOOR PLAN
Scale: 1:50

BOUNDARY

0 1000 2000 3000
SCALE:


| REV | DESCRIPTION | BY | DATE |
|---|---|----------|------|
| | | | |
| DRAWING STATUS | | | |
| | FOR DISCUSSION | | |
| | FOR COSTING ONLY | | |
| | FOR DESIGN INTENT ONLY | | |
| NOTES: | | | |
| | ALL EXTERNAL WINDOWS AND DOORS TO BE DOUBLE GLAZED SPEC AND FINISH TBC | | |
| | UNDER FLOOR HEATING TO BE INSTALLED WITHIN NEW EXTENSION | | |
| | SMOKE DETECTORS TO BE INSTALLED WITHIN ENTIRE GROUND FLOOR | | |
| NEXT CHAPTER | | | |
| | KEMP HOUSE 152-160 CITY ROAD LONDON, EC1V 2NX | | |
| | T +44 (0) 798 487 2957 | | |
| | WWW.NEXTCHAPTERDESIGN.CO.UK | | |
| | CLIENT MR CHOPRA | | |
| | PROJECT 64 PROVENCE ROAD, UB7 8HL | | |
| | DESCRIPTION EXISTING FIRST FLOOR PLAN | | |
| A2 | | | |
| SCALE | DRAWN BY | DATE | |
| 1.50 | RJ | 15.11.21 | |
| DRAWING NO. | REVISION | | |
| 100_02 | X | | |
| NOTE: DRAWINGS ARE FOR PLANNING PERMISSION ONLY | | | |
| CONTRACTOR TO ENSURE ALL MATERIALS USED AND ELECTRICAL WORK COMPLIES WITH LOCAL AUTHORITY REGULATIONS. | | | |
| STRUCTURAL ENGINEER MUST BE EMPLOYED WHERE APPLICABLE. | | | |
| DO NOT SCALE OFF DRAWING. FIGURED DIMENSIONS TO BE TAKEN IN PREFERENCE TO THOSE SCALED. DIMENSIONS TO BE VERIFIED ON SITE. ALL WORKS ARE TO COMPLY WITH CURRENT BUILDING REGULATIONS. | | | |
| THIS DRAWING IS THE COPYRIGHT OF NEXT CHAPTER DESIGN. THIS DRAWING CANNOT BE COPIED, REPRODUCED, RETAINED OR DISCLOSED TO ANY UNAUTHORISED PERSON. | | | |



1

EXISTING FRONT ELEVATION

Scale: 1:50

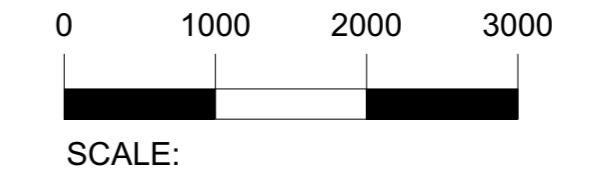

| REV | DESCRIPTION | BY | DATE |
|-----------------------|------------------------|----|------|
| | | | |
| DRAWING STATUS | | | |
| | FOR DISCUSSION | | |
| | FOR COSTING ONLY | | |
| | FOR DESIGN INTENT ONLY | | |

| |
|---|
| NOTES: |
| ALL EXTERNAL WINDOWS AND DOORS TO BE DOUBLE GLAZED SPEC AND FINISH TBC |
| UNDER FLOOR HEATING TO BE INSTALLED WITHIN NEW EXTENSION |
| SMOKE DETECTORS TO BE INSTALLED WITHIN ENTIRE GROUND FLOOR |


**NEXT
CHAPTER**

| |
|--|
| KEMP HOUSE 152-160 CITY ROAD LONDON, EC1V 2NX |
| T +44 (0) 798 487 2957 |
| WWW.NEXTCHAPTERDESIGN.CO.UK |
| CLIENT MR CHOPRA |
| PROJECT 64 PROVENCE ROAD, UB7 8HL |
| DESCRIPTION EXISTING FRONT ELEVATION |

A2
SCALE DRAWN BY DATE
1.50 RJ 15.11.21

DRAWING NO. 100_03 **REVISION** X


NOTE:
DRAWINGS ARE FOR PLANNING PERMISSION ONLY
CONTRACTOR TO ENSURE ALL MATERIALS USED AND ELECTRICAL WORK COMPLIES WITH LOCAL AUTHORITY REGULATIONS.
STRUCTURAL ENGINEER MUST BE EMPLOYED WHERE APPLICABLE.
DO NOT SCALE OFF DRAWING. FIGURED DIMENSIONS TO BE TAKEN IN PREFERENCE TO THOSE SCALED. DIMENSIONS TO BE VERIFIED ON SITE. ALL WORKS ARE TO COMPLY WITH CURRENT BUILDING REGULATIONS.
THIS DRAWING IS THE COPYRIGHT OF NEXT CHAPTER DESIGN. THIS DRAWING CANNOT BE COPIED, REPRODUCED, RETAINED OR DISCLOSED TO ANY UNAUTHORISED PERSON.

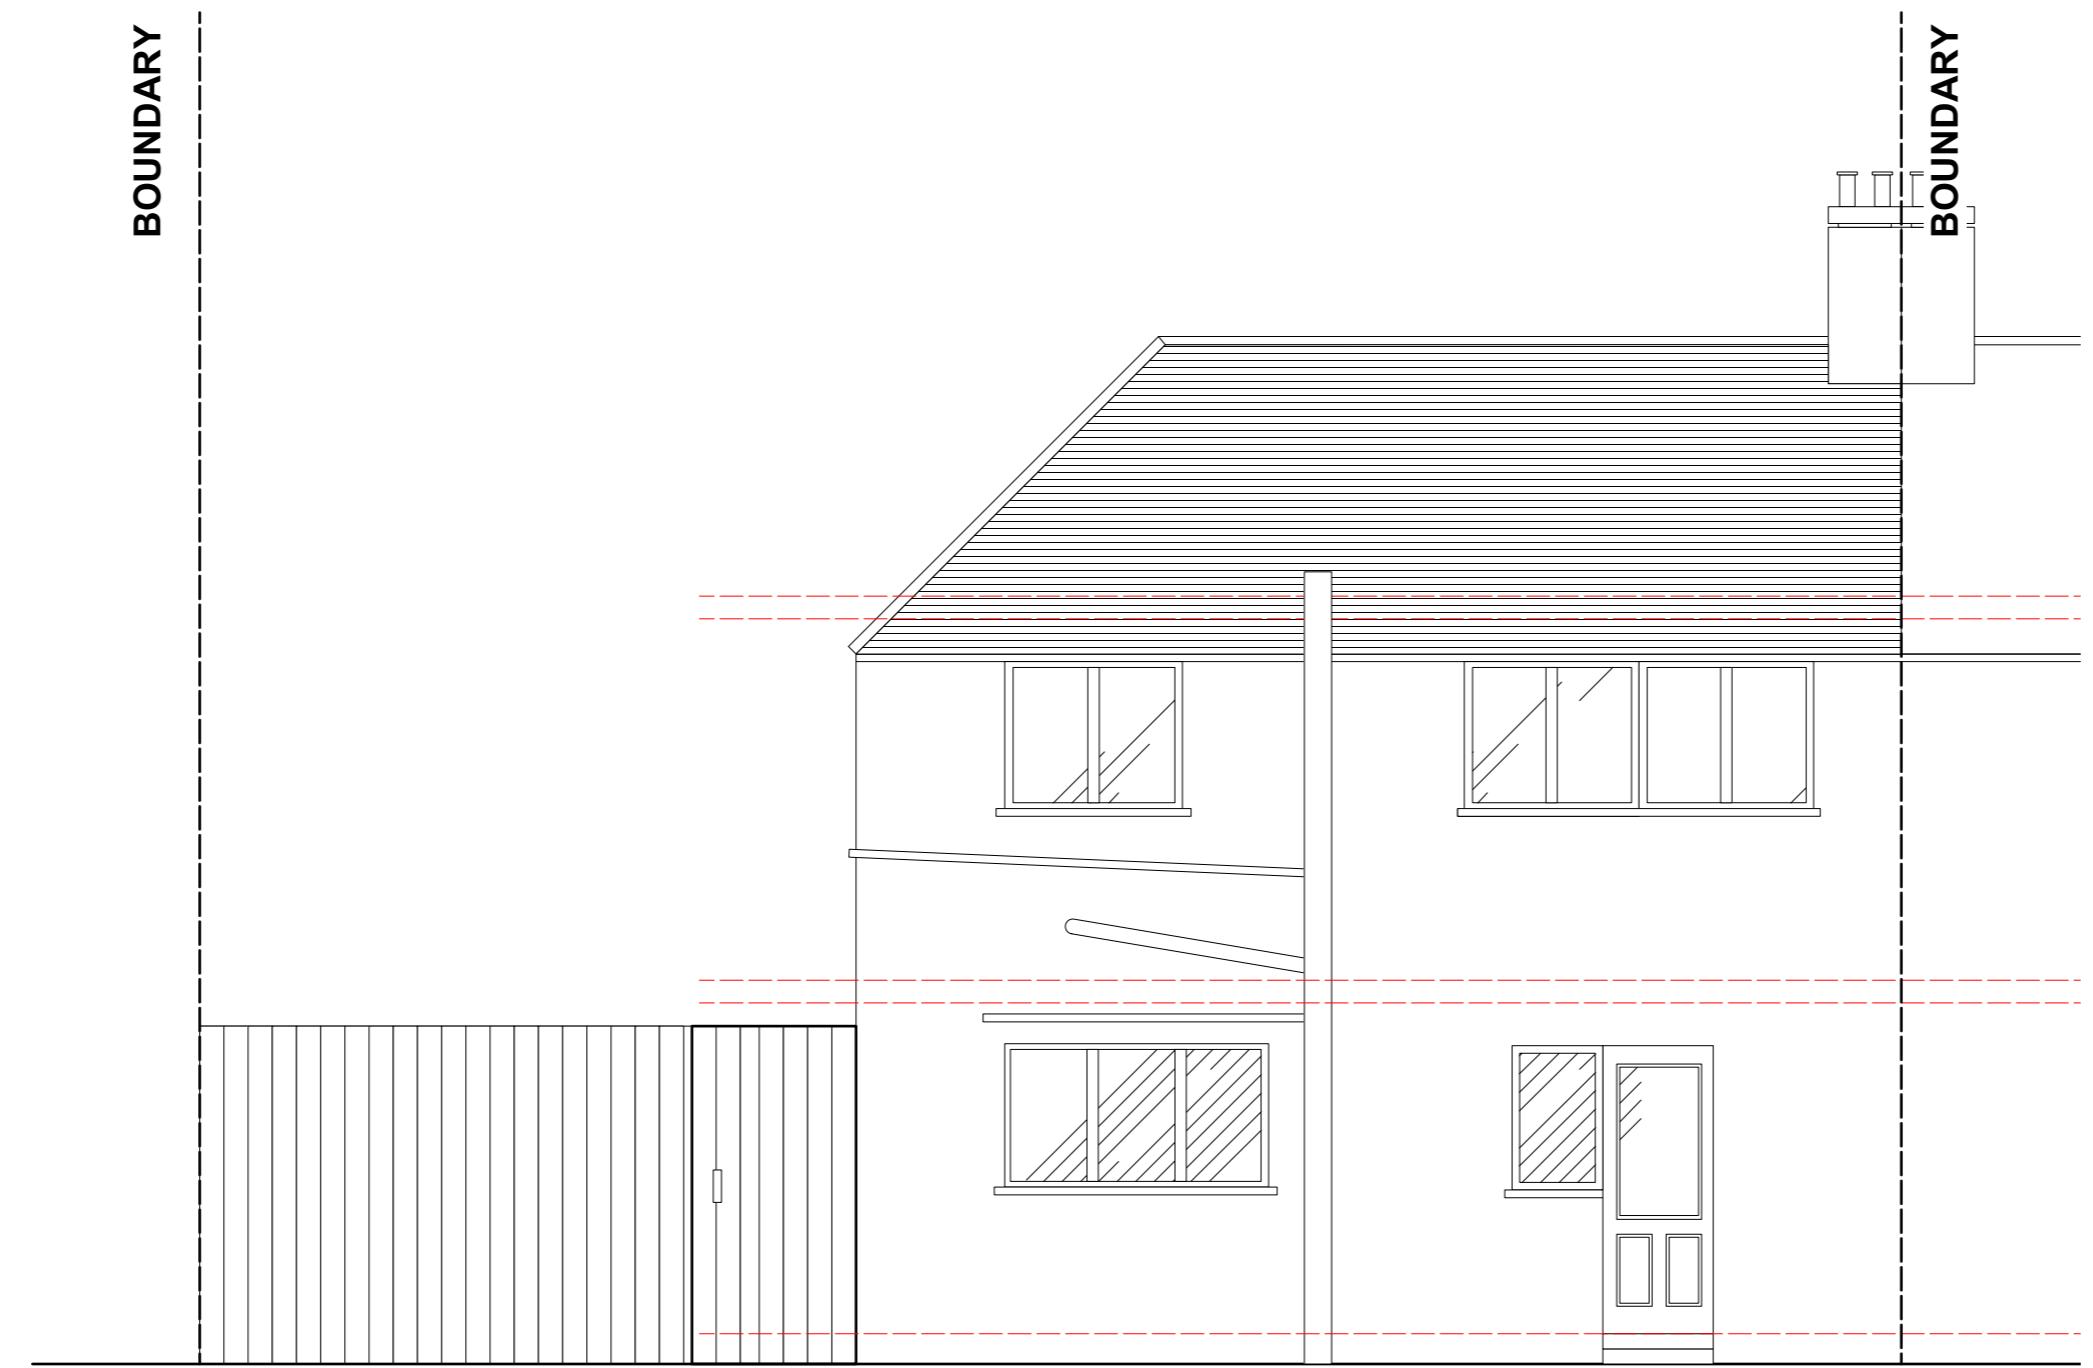


1 EXISTING REAR ELEVATION
Scale: 1:50

0 1000 2000 3000
SCALE:

| REV | DESCRIPTION | BY | DATE |
|---|------------------------|----------|------|
| | | | |
| DRAWING STATUS | | | |
| | FOR DISCUSSION | | |
| | FOR COSTING ONLY | | |
| | FOR DESIGN INTENT ONLY | | |
| NOTES: | | | |
| ALL EXTERNAL WINDOWS AND DOORS TO BE DOUBLE GLAZED SPEC AND FINISH TBC | | | |
| UNDER FLOOR HEATING TO BE INSTALLED WITHIN NEW EXTENSION | | | |
| SMOKE DETECTORS TO BE INSTALLED WITHIN ENTIRE GROUND FLOOR | | | |
| NEXT CHAPTER | | | |
| KEMP HOUSE 152-160 CITY ROAD LONDON, EC1V 2NX | | | |
| T +44 (0) 798 487 2957 | | | |
| WWW.NEXTCHAPTERDESIGN.CO.UK | | | |
| CLIENT MR CHOPRA | | | |
| PROJECT 64 PROVENCE ROAD, UB7 8HL | | | |
| DESCRIPTION EXISTING REAR ELEVATION | | | |
| A2 | | | |
| SCALE | DRAWN BY | DATE | |
| 1.50 | RJ | 15.11.21 | |
| DRAWING NO. | REVISION | | |
| 100_04 | X | | |
| NOTE: DRAWINGS ARE FOR PLANNING PERMISSION ONLY | | | |
| CONTRACTOR TO ENSURE ALL MATERIALS USED AND ELECTRICAL WORK COMPLIES WITH LOCAL AUTHORITY REGULATIONS. | | | |
| STRUCTURAL ENGINEER MUST BE EMPLOYED WHERE APPLICABLE. | | | |
| DO NOT SCALE OFF DRAWING. FIGURED DIMENSIONS TO BE TAKEN IN PREFERENCE TO THOSE SCALED. DIMENSIONS TO BE VERIFIED ON SITE. ALL WORKS ARE TO COMPLY WITH CURRENT BUILDING REGULATIONS. | | | |
| THIS DRAWING IS THE COPYRIGHT OF NEXT CHAPTER DESIGN. THIS DRAWING CANNOT BE COPIED, REPRODUCED, RETAINED OR DISCLOSED TO ANY UNAUTHORISED PERSON. | | | |

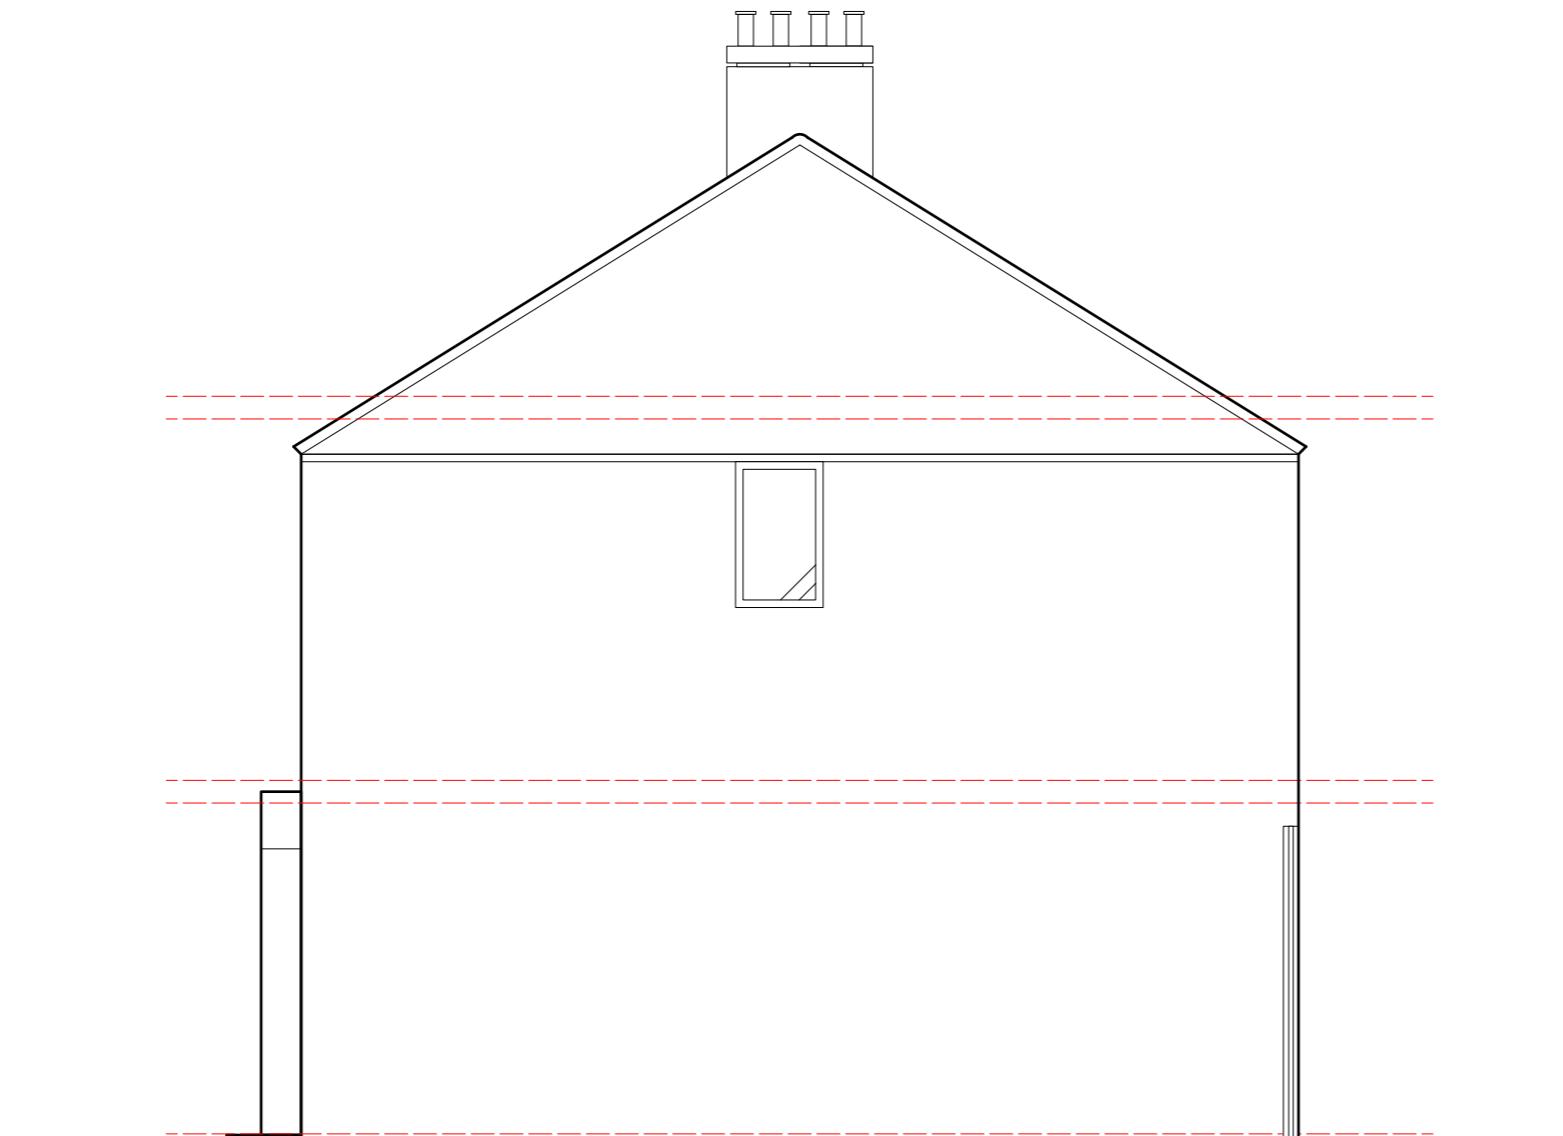

1 EXISTING RIGHT ELEVATION
Scale: 1:50

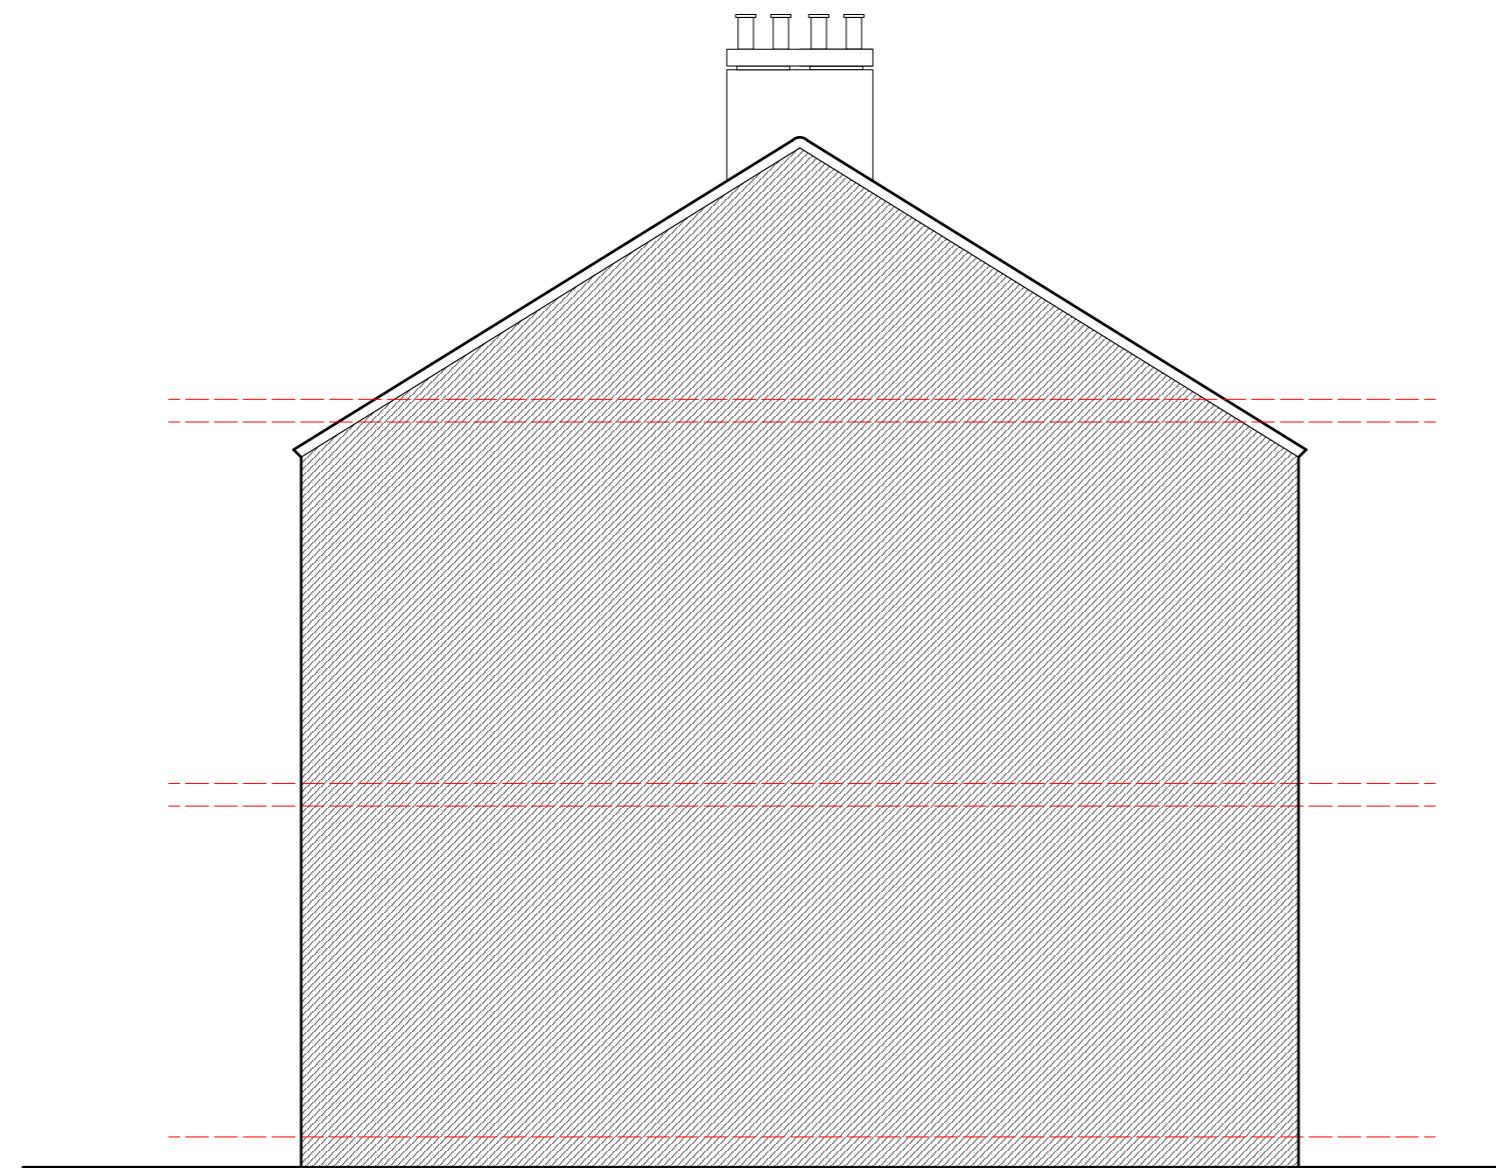

2 EXISTING RIGHT ELEVATION
Scale: 1:50

0 1000 2000 3000
SCALE:

| REV | DESCRIPTION | BY | DATE |
|---|------------------------|----|------|
| | | | |
| DRAWING STATUS | | | |
| | FOR DISCUSSION | | |
| | FOR COSTING ONLY | | |
| | FOR DESIGN INTENT ONLY | | |
| NOTES: | | | |
| ALL EXTERNAL WINDOWS AND DOORS TO BE DOUBLE GLAZED SPEC AND FINISH TBC | | | |
| UNDER FLOOR HEATING TO BE INSTALLED WITHIN NEW EXTENSION | | | |
| SMOKE DETECTORS TO BE INSTALLED WITHIN ENTIRE GROUND FLOOR | | | |

**NEXT
CHAPTER**

KEMP HOUSE 152-160 CITY ROAD
LONDON, EC1V 2NX

T +44 (0) 798 487 2957

WWW.NEXTCHAPTERDESIGN.CO.UK

CLIENT
MR CHOPRA

PROJECT
64 PROVENCE ROAD, UB7 8HL

DESCRIPTION
EXISTING RIGHT & LEFT
ELEVATION

SCALE 1.50 **DRAWN BY** RJ **DATE** 15.11.21

DRAWING NO. 100_05 **REVISION** X

NOTE:
DRAWINGS ARE FOR PLANNING PERMISSION ONLY


CONTRACTOR TO ENSURE ALL MATERIALS USED AND
ELECTRICAL WORK COMPLIES WITH LOCAL
AUTHORITY REGULATIONS.

STRUCTURAL ENGINEER MUST BE EMPLOYED
WHERE APPLICABLE.

DO NOT SCALE OFF DRAWING. FIGURED DIMENSIONS TO
BE TAKEN IN PREFERENCE TO THOSE SCALED. DIMENSIONS
TO BE VERIFIED ON SITE. ALL WORKS ARE TO COMPLY WITH
CURRENT BUILDING REGULATIONS.

THIS DRAWING IS THE COPYRIGHT OF NEXT CHAPTER DESIGN.
THIS DRAWING CANNOT BE COPIED, REPRODUCED, RETAINED
OR DISCLOSED TO ANY UNAUTHORISED PERSON.


A2

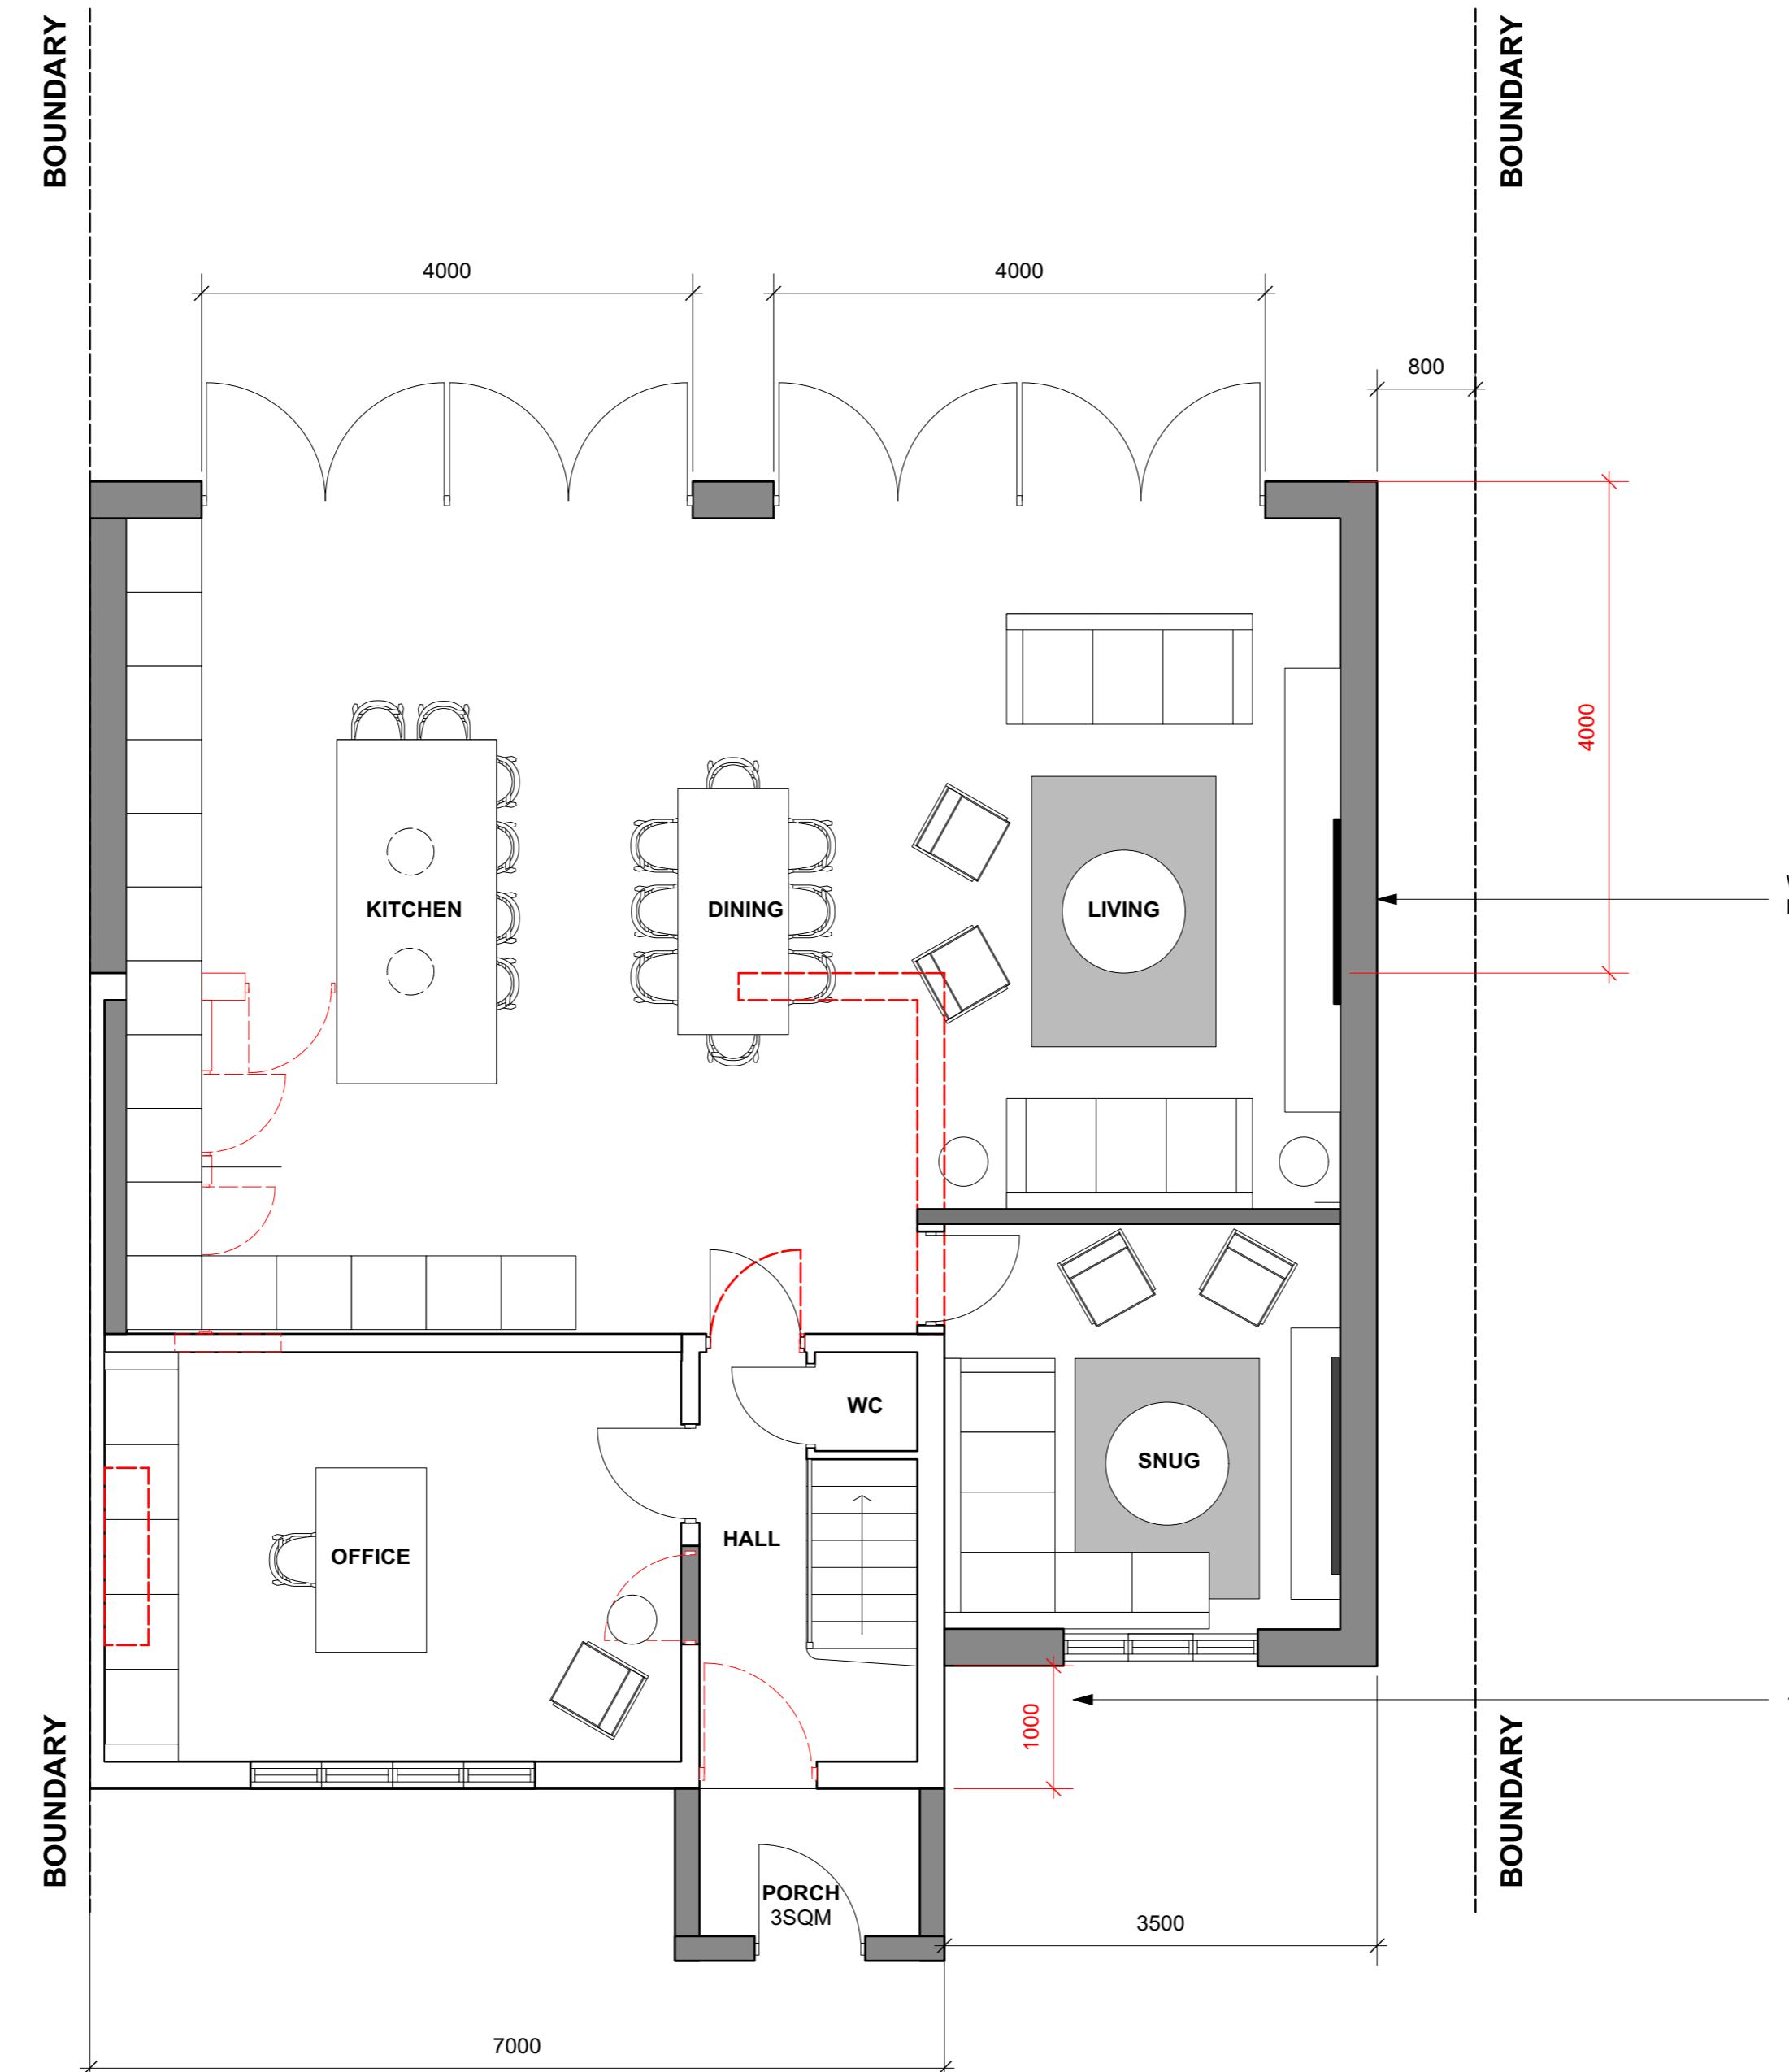

1 PROPOSED GROUND FLOOR PLAN
Scale: 1:50


0 1000 2000 3000
SCALE:

| REV | DESCRIPTION | BY | DATE |
|---|------------------------|----|------|
| | | | |
| DRAWING STATUS | | | |
| | FOR DISCUSSION | | |
| | FOR COSTING ONLY | | |
| | FOR DESIGN INTENT ONLY | | |
| NOTES: | | | |
| ALL EXTERNAL WINDOWS AND DOORS TO BE DOUBLE GLAZED SPEC AND FINISH TBC | | | |
| UNDER FLOOR HEATING TO BE INSTALLED WITHIN NEW EXTENSION | | | |
| SMOKE DETECTORS TO BE INSTALLED WITHIN ENTIRE GROUND FLOOR | | | |
| NEXT CHAPTER | | | |
| KEMP HOUSE 152-160 CITY ROAD LONDON, EC1V 2NX | | | |
| T +44 (0) 798 487 2957 | | | |
| WWW.NEXTCHAPTERDESIGN.CO.UK | | | |
| CLIENT MR CHOPRA | | | |
| PROJECT 64 PROVENCE ROAD, UB7 8HL | | | |
| DESCRIPTION PROPOSED GROUND FLOOR PLAN | | | |
| SCALE 1.50 DRAWN BY RJ DATE 15.11.21 | | | |
| DRAWING NO. 100_07 REVISION X | | | |
| NOTE: DRAWINGS ARE FOR PLANNING PERMISSION ONLY | | | |
| CONTRACTOR TO ENSURE ALL MATERIALS USED AND ELECTRICAL WORK COMPLIES WITH LOCAL AUTHORITY REGULATIONS. | | | |
| STRUCTURAL ENGINEER MUST BE EMPLOYED WHERE APPLICABLE. | | | |
| DO NOT SCALE OFF DRAWING. FIGURED DIMENSIONS TO BE TAKEN IN PREFERENCE TO THOSE SCALED. DIMENSIONS TO BE VERIFIED ON SITE. ALL WORKS ARE TO COMPLY WITH CURRENT BUILDING REGULATIONS. | | | |
| THIS DRAWING IS THE COPYRIGHT OF NEXT CHAPTER DESIGN. THIS DRAWING CANNOT BE COPIED, REPRODUCED, RETAINED OR DISCLOSED TO ANY UNAUTHORISED PERSON. | | | |

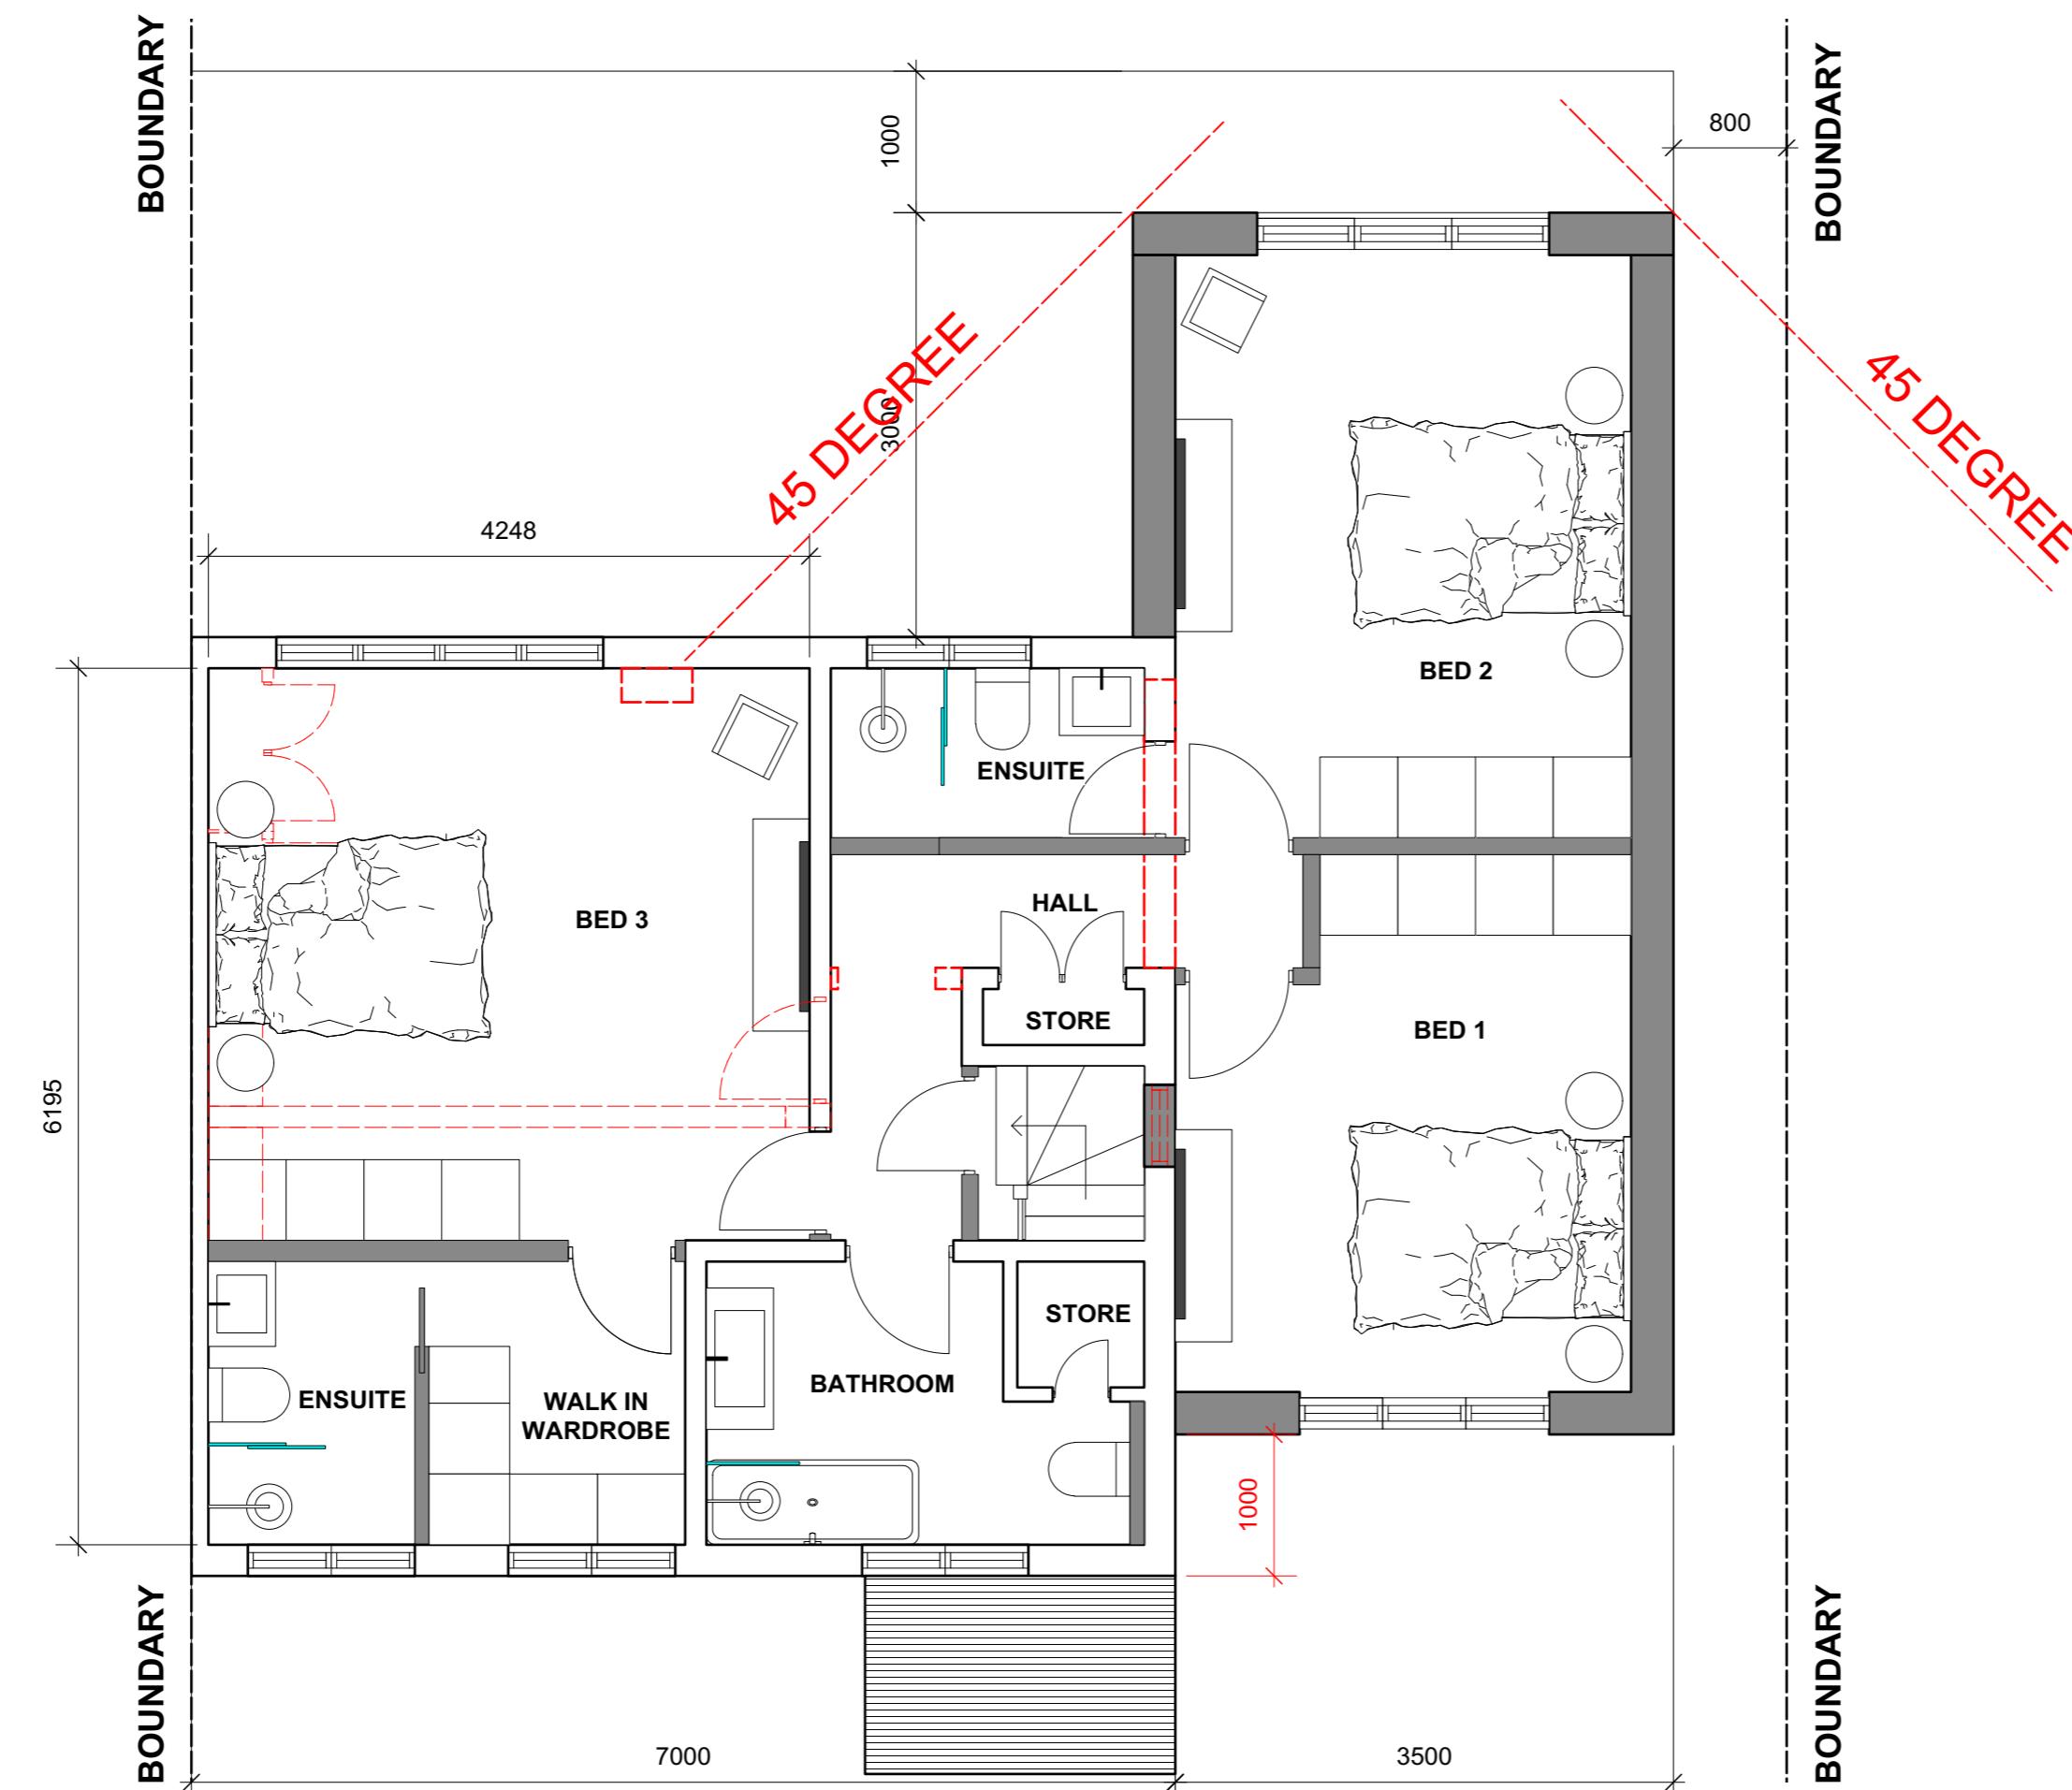

0 1000 2000 3000
SCALE:

| REV | DESCRIPTION | BY | DATE |
|---|------------------------|----|------|
| DRAWING STATUS | | | |
| | FOR DISCUSSION | | |
| | FOR COSTING ONLY | | |
| | FOR DESIGN INTENT ONLY | | |
| NOTES: | | | |
| ALL EXTERNAL WINDOWS AND DOORS TO BE DOUBLE GLAZED SPEC AND FINISH TBC | | | |
| UNDER FLOOR HEATING TO BE INSTALLED WITHIN NEW EXTENSION | | | |
| SMOKE DETECTORS TO BE INSTALLED WITHIN ENTIRE GROUND FLOOR | | | |
| NEXT CHAPTER | | | |
| KEMP HOUSE 152-160 CITY ROAD LONDON, EC1V 2NX | | | |
| T +44 (0) 798 487 2957 | | | |
| WWW.NEXTCHAPTERDESIGN.CO.UK | | | |
| CLIENT MR CHOPRA | | | |
| PROJECT 64 PROVENCE ROAD, UB7 8HL | | | |
| DESCRIPTION PROPOSED FIRST FLOOR PLAN | | | |
| SCALE 1.50 DRAWN BY RJ DATE 15.11.21 | | | |
| DRAWING NO. 100_08 REVISION X | | | |
| NOTE: DRAWINGS ARE FOR PLANNING PERMISSION ONLY | | | |
| CONTRACTOR TO ENSURE ALL MATERIALS USED AND ELECTRICAL WORK COMPLIES WITH LOCAL AUTHORITY REGULATIONS. | | | |
| STRUCTURAL ENGINEER MUST BE EMPLOYED WHERE APPLICABLE. | | | |
| DO NOT SCALE OFF DRAWING. FIGURED DIMENSIONS TO BE TAKEN IN PREFERENCE TO THOSE SCALED. DIMENSIONS TO BE VERIFIED ON SITE. ALL WORKS ARE TO COMPLY WITH CURRENT BUILDING REGULATIONS. | | | |
| THIS DRAWING IS THE COPYRIGHT OF NEXT CHAPTER DESIGN. THIS DRAWING CANNOT BE COPIED, REPRODUCED, RETAINED OR DISCLOSED TO ANY UNAUTHORISED PERSON. | | | |

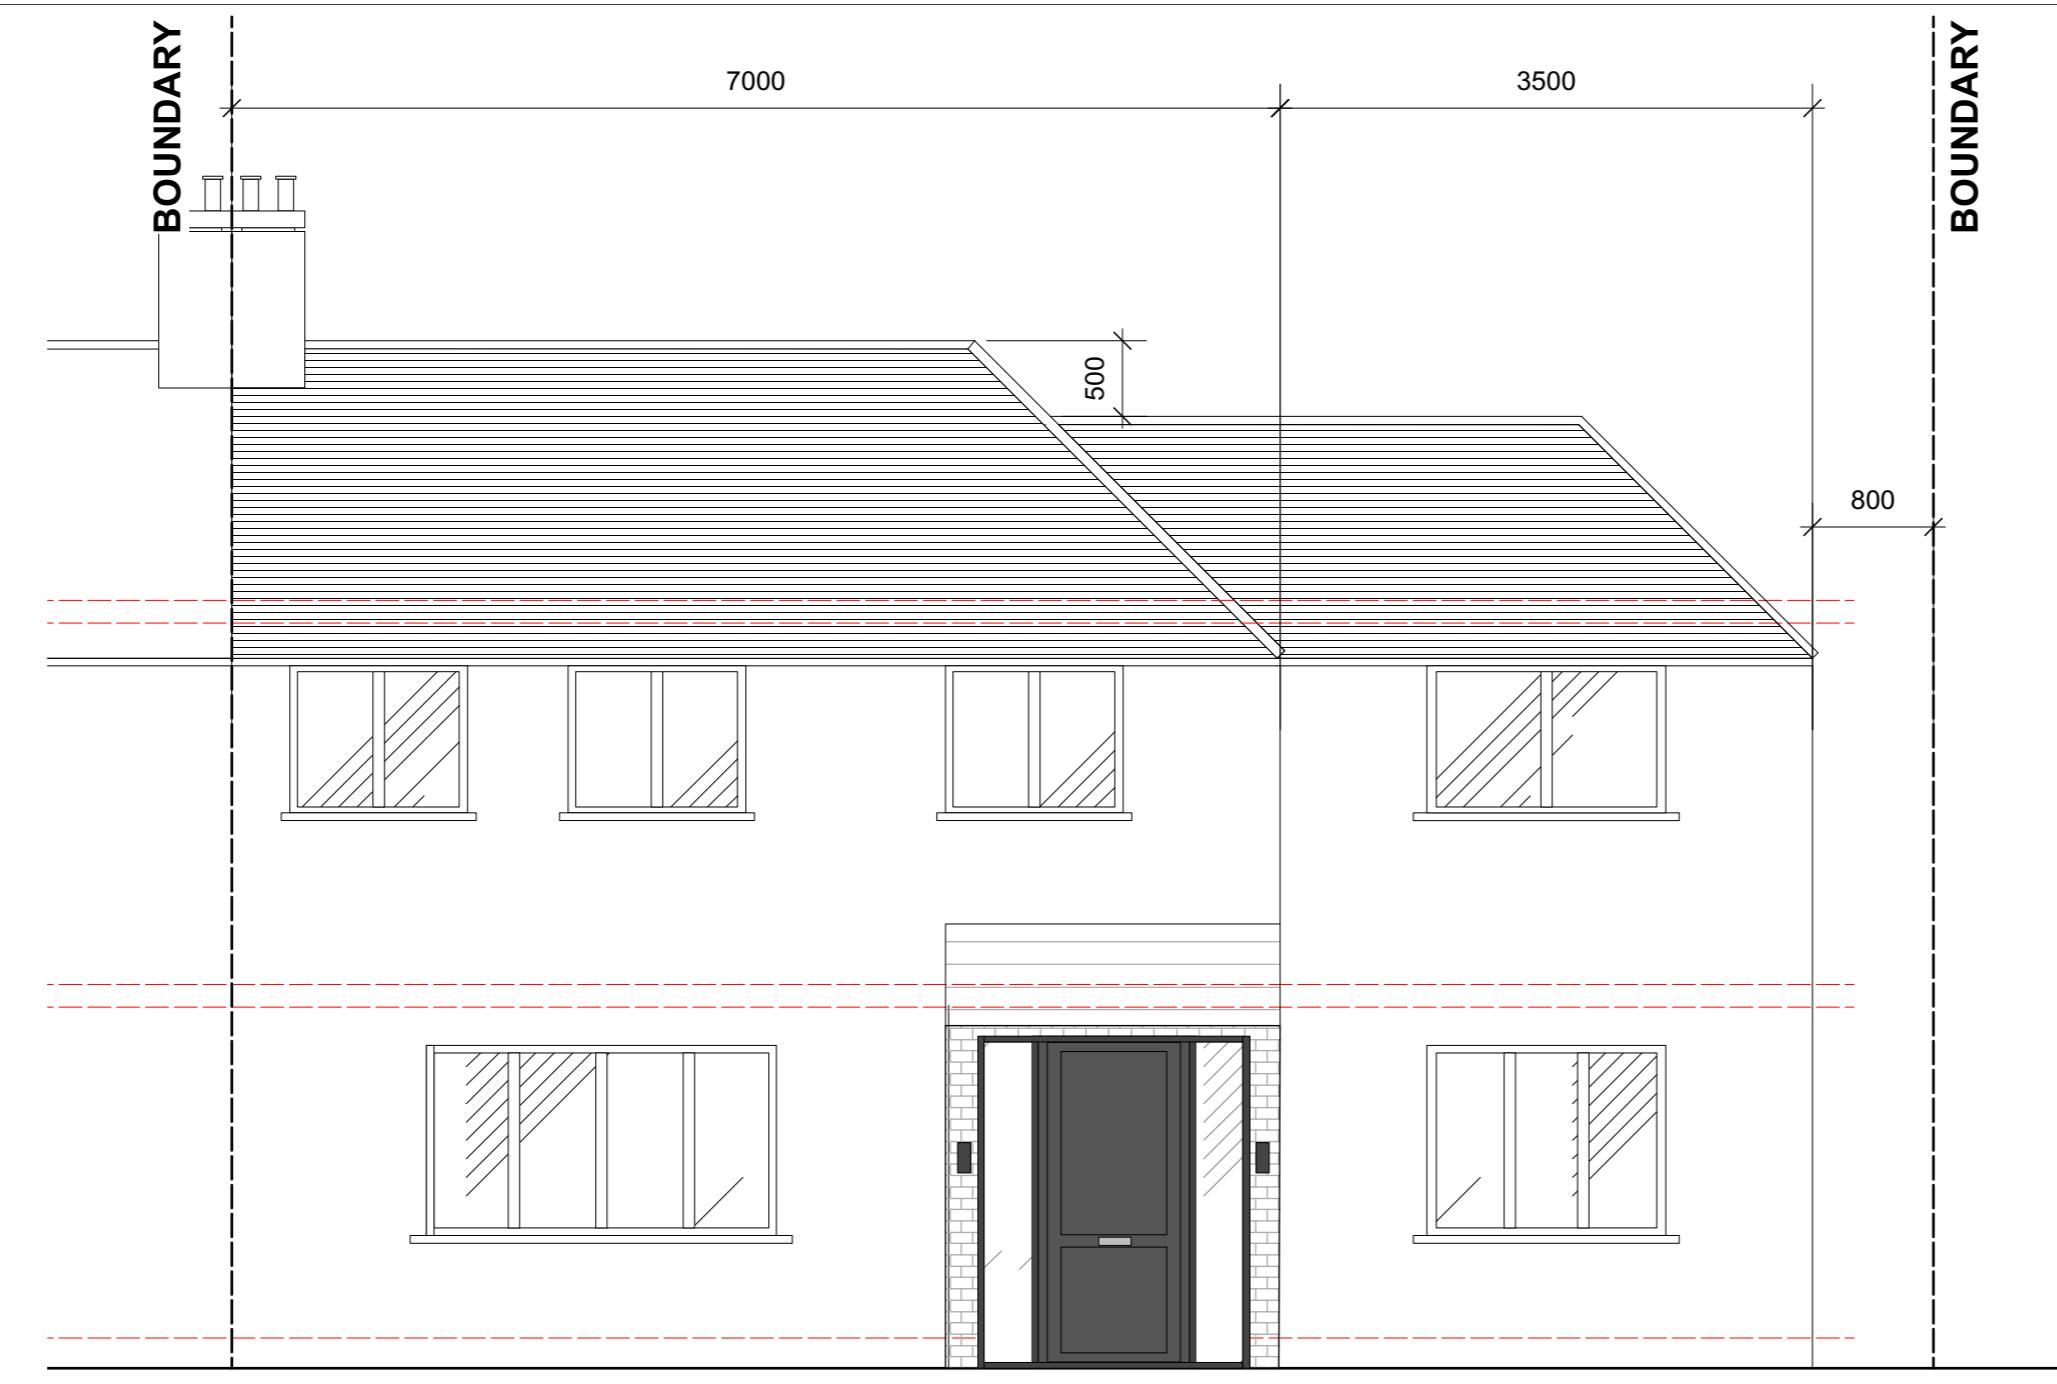

1 PROPOSED FRONT ELEVATION
Scale: 1:50



2 PROPOSED REAR ELEVATION
Scale: 1:50

0 1000 2000 3000
SCALE:

| REV | DESCRIPTION | BY | DATE |
|---|------------------------|----|------|
| | | | |
| DRAWING STATUS | | | |
| | FOR DISCUSSION | | |
| | FOR COSTING ONLY | | |
| | FOR DESIGN INTENT ONLY | | |
| NOTES: | | | |
| ALL EXTERNAL WINDOWS AND DOORS TO BE DOUBLE GLAZED SPEC AND FINISH TBC | | | |
| UNDER FLOOR HEATING TO BE INSTALLED WITHIN NEW EXTENSION | | | |
| SMOKE DETECTORS TO BE INSTALLED WITHIN ENTIRE GROUND FLOOR | | | |

**NEXT
CHAPTER**

KEMP HOUSE 152-160 CITY ROAD
LONDON, EC1V 2NX

T +44 (0) 798 487 2957

WWW.NEXTCHAPTERDESIGN.CO.UK

CLIENT
MR CHOPRA

PROJECT
64 PROVENCE ROAD, UB7 8HL

DESCRIPTION
PROPOSED FRONT &
REAR ELEVATION

SCALE 1.50 **DRAWN BY** RJ **DATE** 15.11.21

DRAWING NO. 100_09 **REVISION** X


NOTE:
DRAWINGS ARE FOR PLANNING PERMISSION ONLY

CONTRACTOR TO ENSURE ALL MATERIALS USED AND
ELECTRICAL WORK COMPLIES WITH LOCAL
AUTHORITY REGULATIONS.


STRUCTURAL ENGINEER MUST BE EMPLOYED
WHERE APPLICABLE.

DO NOT SCALE OFF DRAWING. FIGURED DIMENSIONS TO
BE TAKEN IN PREFERENCE TO THOSE SCALED. DIMENSIONS
TO BE VERIFIED ON SITE. ALL WORKS ARE TO COMPLY WITH
CURRENT BUILDING REGULATIONS.

THIS DRAWING IS THE COPYRIGHT OF NEXT CHAPTER DESIGN.
THIS DRAWING CANNOT BE COPIED, REPRODUCED, RETAINED
OR DISCLOSED TO ANY UNAUTHORISED PERSON.

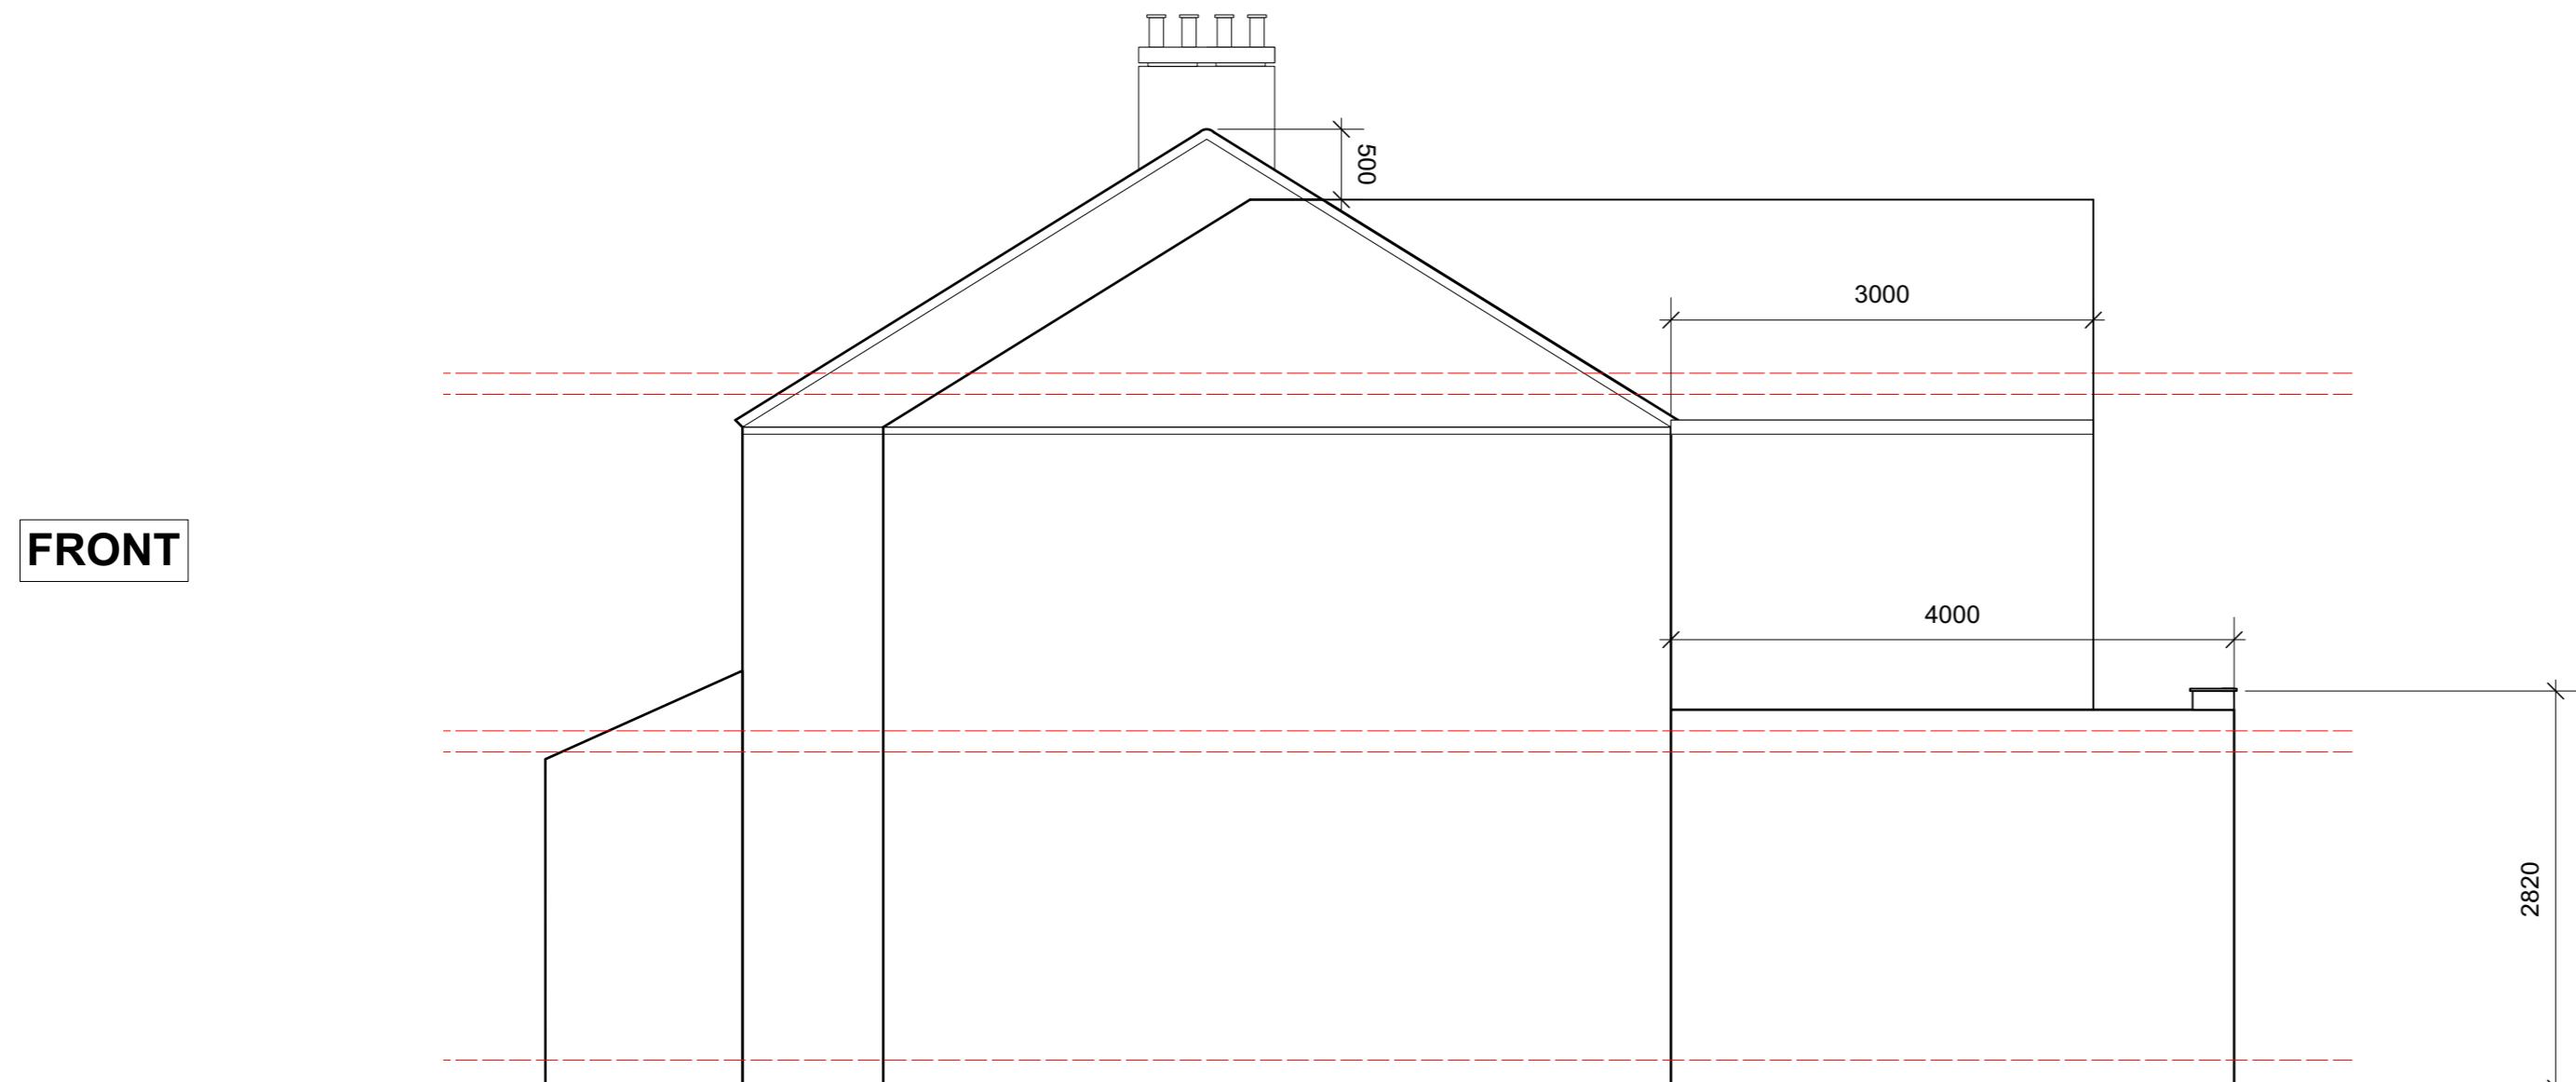

1 PROPOSED RIGHT ELEVATION
Scale: 1:50

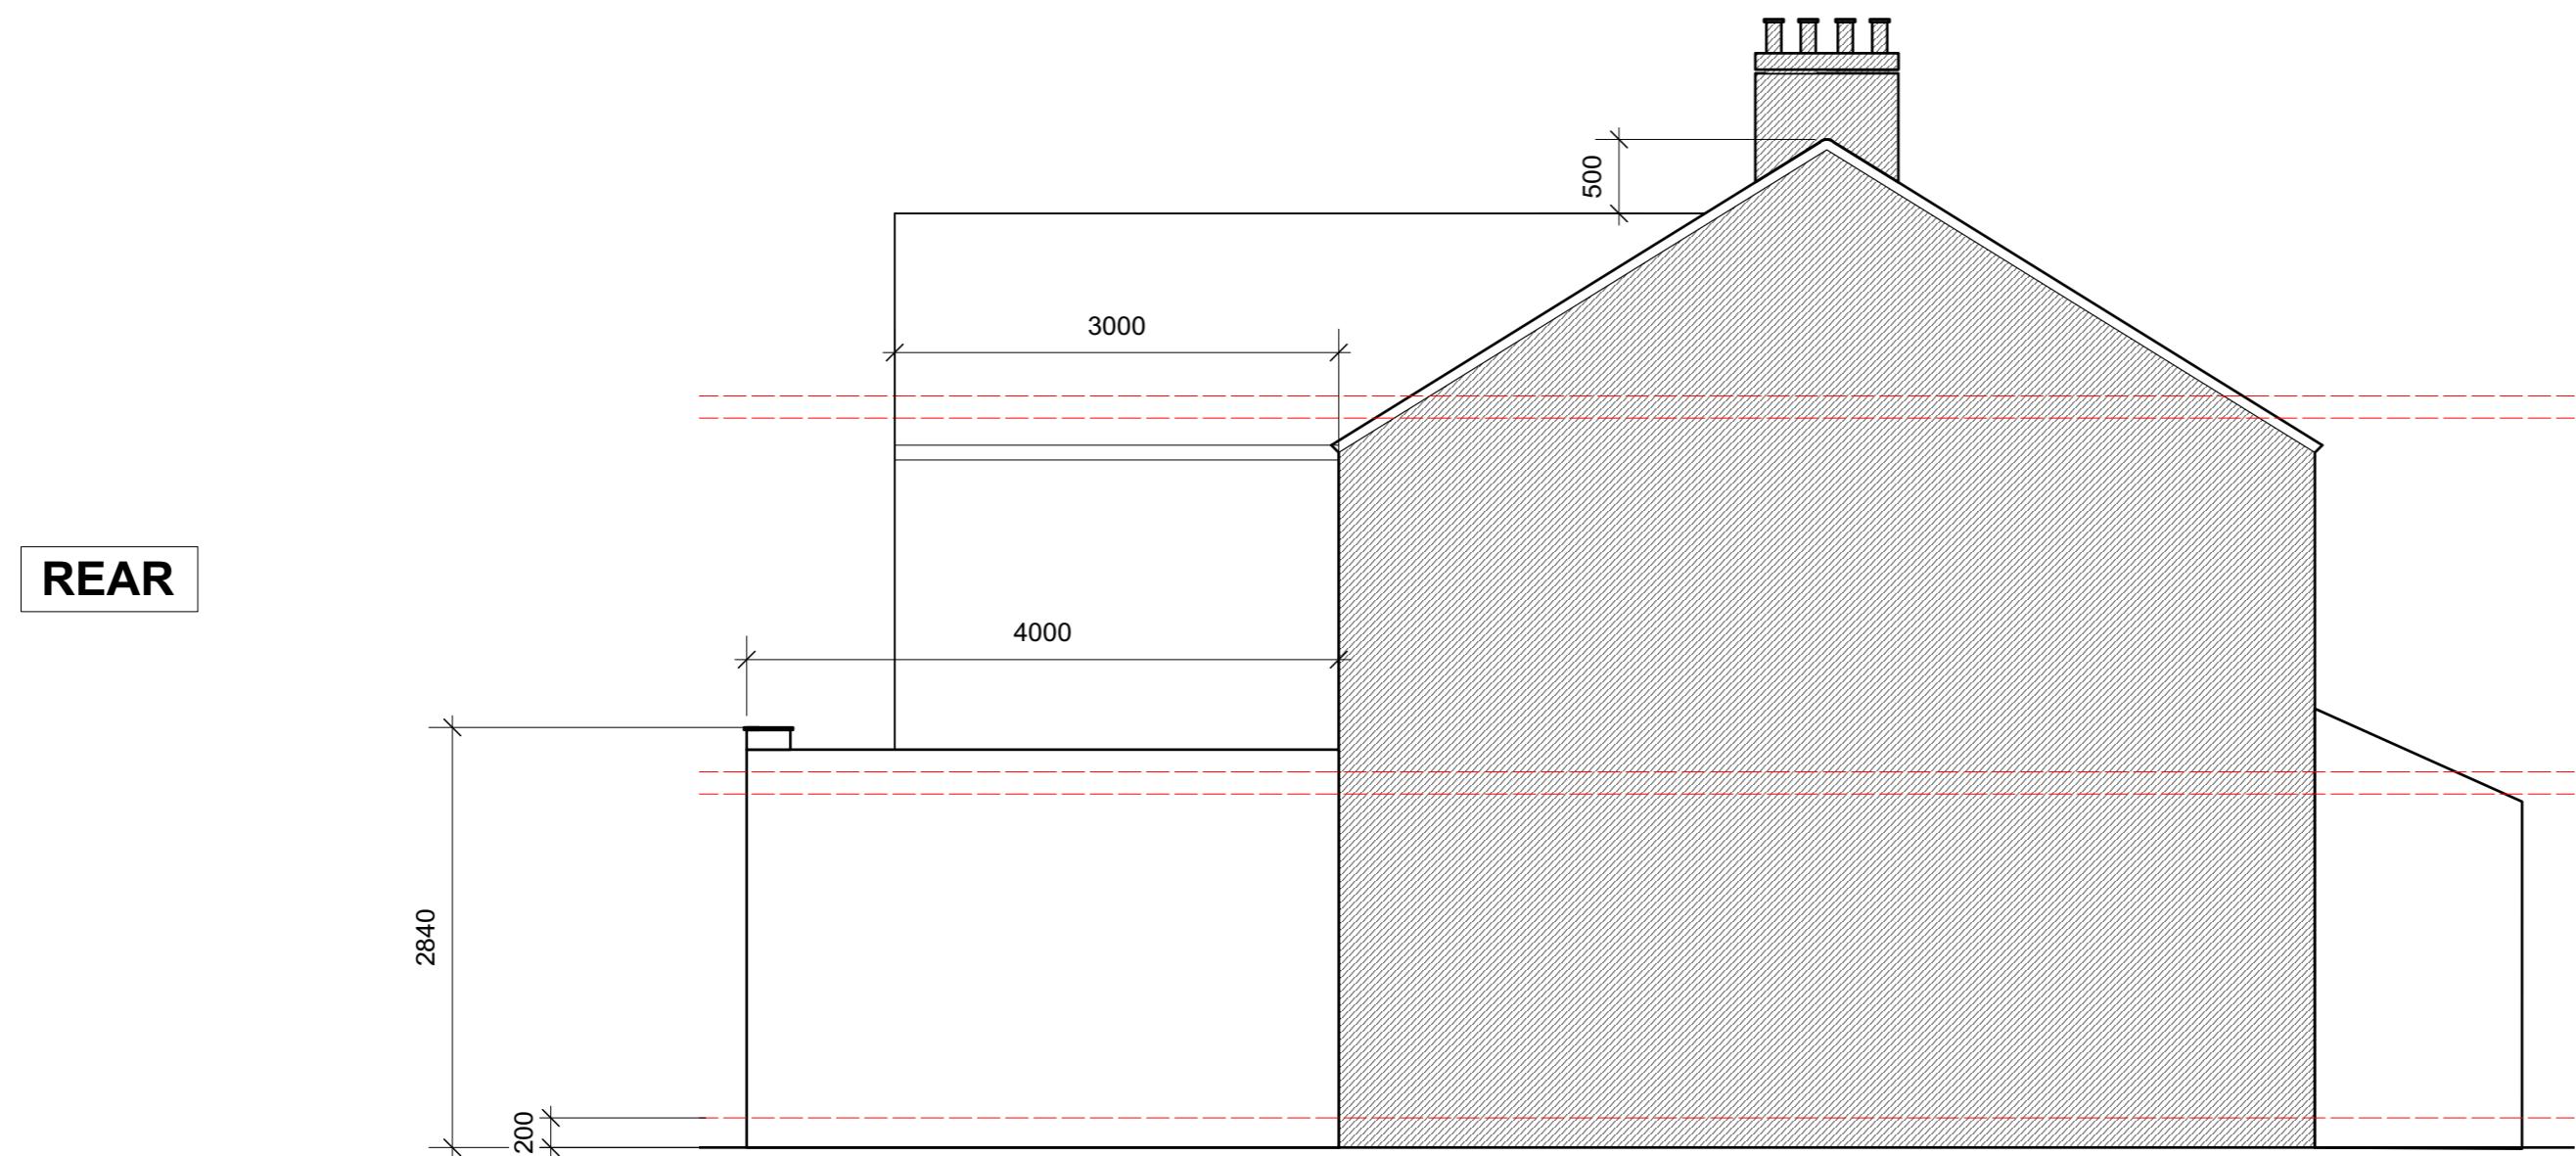

2 PROPOSED LEFT ELEVATION
Scale: 1:50

0 1000 2000 3000
SCALE:

| REV | DESCRIPTION | BY | DATE |
|---|------------------------|----|------|
| | | | |
| DRAWING STATUS | | | |
| | FOR DISCUSSION | | |
| | FOR COSTING ONLY | | |
| | FOR DESIGN INTENT ONLY | | |
| NOTES: | | | |
| ALL EXTERNAL WINDOWS AND DOORS TO BE DOUBLE GLAZED SPEC AND FINISH TBC | | | |
| UNDER FLOOR HEATING TO BE INSTALLED WITHIN NEW EXTENSION | | | |
| SMOKE DETECTORS TO BE INSTALLED WITHIN ENTIRE GROUND FLOOR | | | |

**NEXT
CHAPTER**

KEMP HOUSE 152-160 CITY ROAD
LONDON, EC1V 2NX

T +44 (0) 798 487 2957

WWW.NEXTCHAPTERDESIGN.CO.UK

CLIENT
MR CHOPRA

PROJECT
64 PROVENCE ROAD, UB7 8HL

DESCRIPTION
PROPOSED RIGHT & LEFT
ELEVATION

SCALE 1.50 **DRAWN BY** RJ **DATE** 15.11.21

DRAWING NO. 100_10 **REVISION** X


NOTE:
DRAWINGS ARE FOR PLANNING PERMISSION ONLY

CONTRACTOR TO ENSURE ALL MATERIALS USED AND
ELECTRICAL WORK COMPLIES WITH LOCAL
AUTHORITY REGULATIONS.


STRUCTURAL ENGINEER MUST BE EMPLOYED
WHERE APPLICABLE.

DO NOT SCALE OFF DRAWING. FIGURED DIMENSIONS TO
BE TAKEN IN PREFERENCE TO THOSE SCALED. DIMENSIONS
TO BE VERIFIED ON SITE. ALL WORKS ARE TO COMPLY WITH
CURRENT BUILDING REGULATIONS.


THIS DRAWING IS THE COPYRIGHT OF NEXT CHAPTER DESIGN.
THIS DRAWING CANNOT BE COPIED, REPRODUCED, RETAINED
OR DISCLOSED TO ANY UNAUTHORISED PERSON.

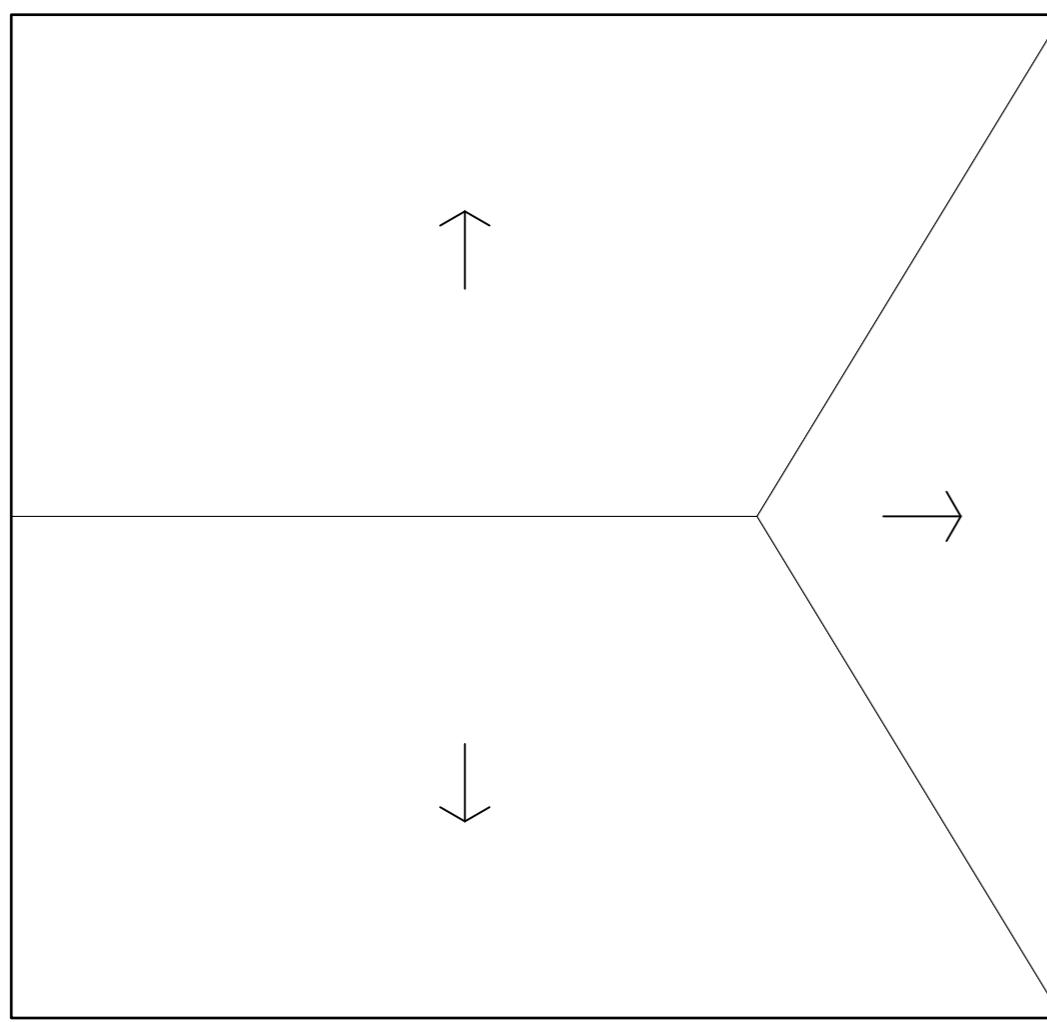

1 EXISTING ROOF PLAN
Scale: 1:50

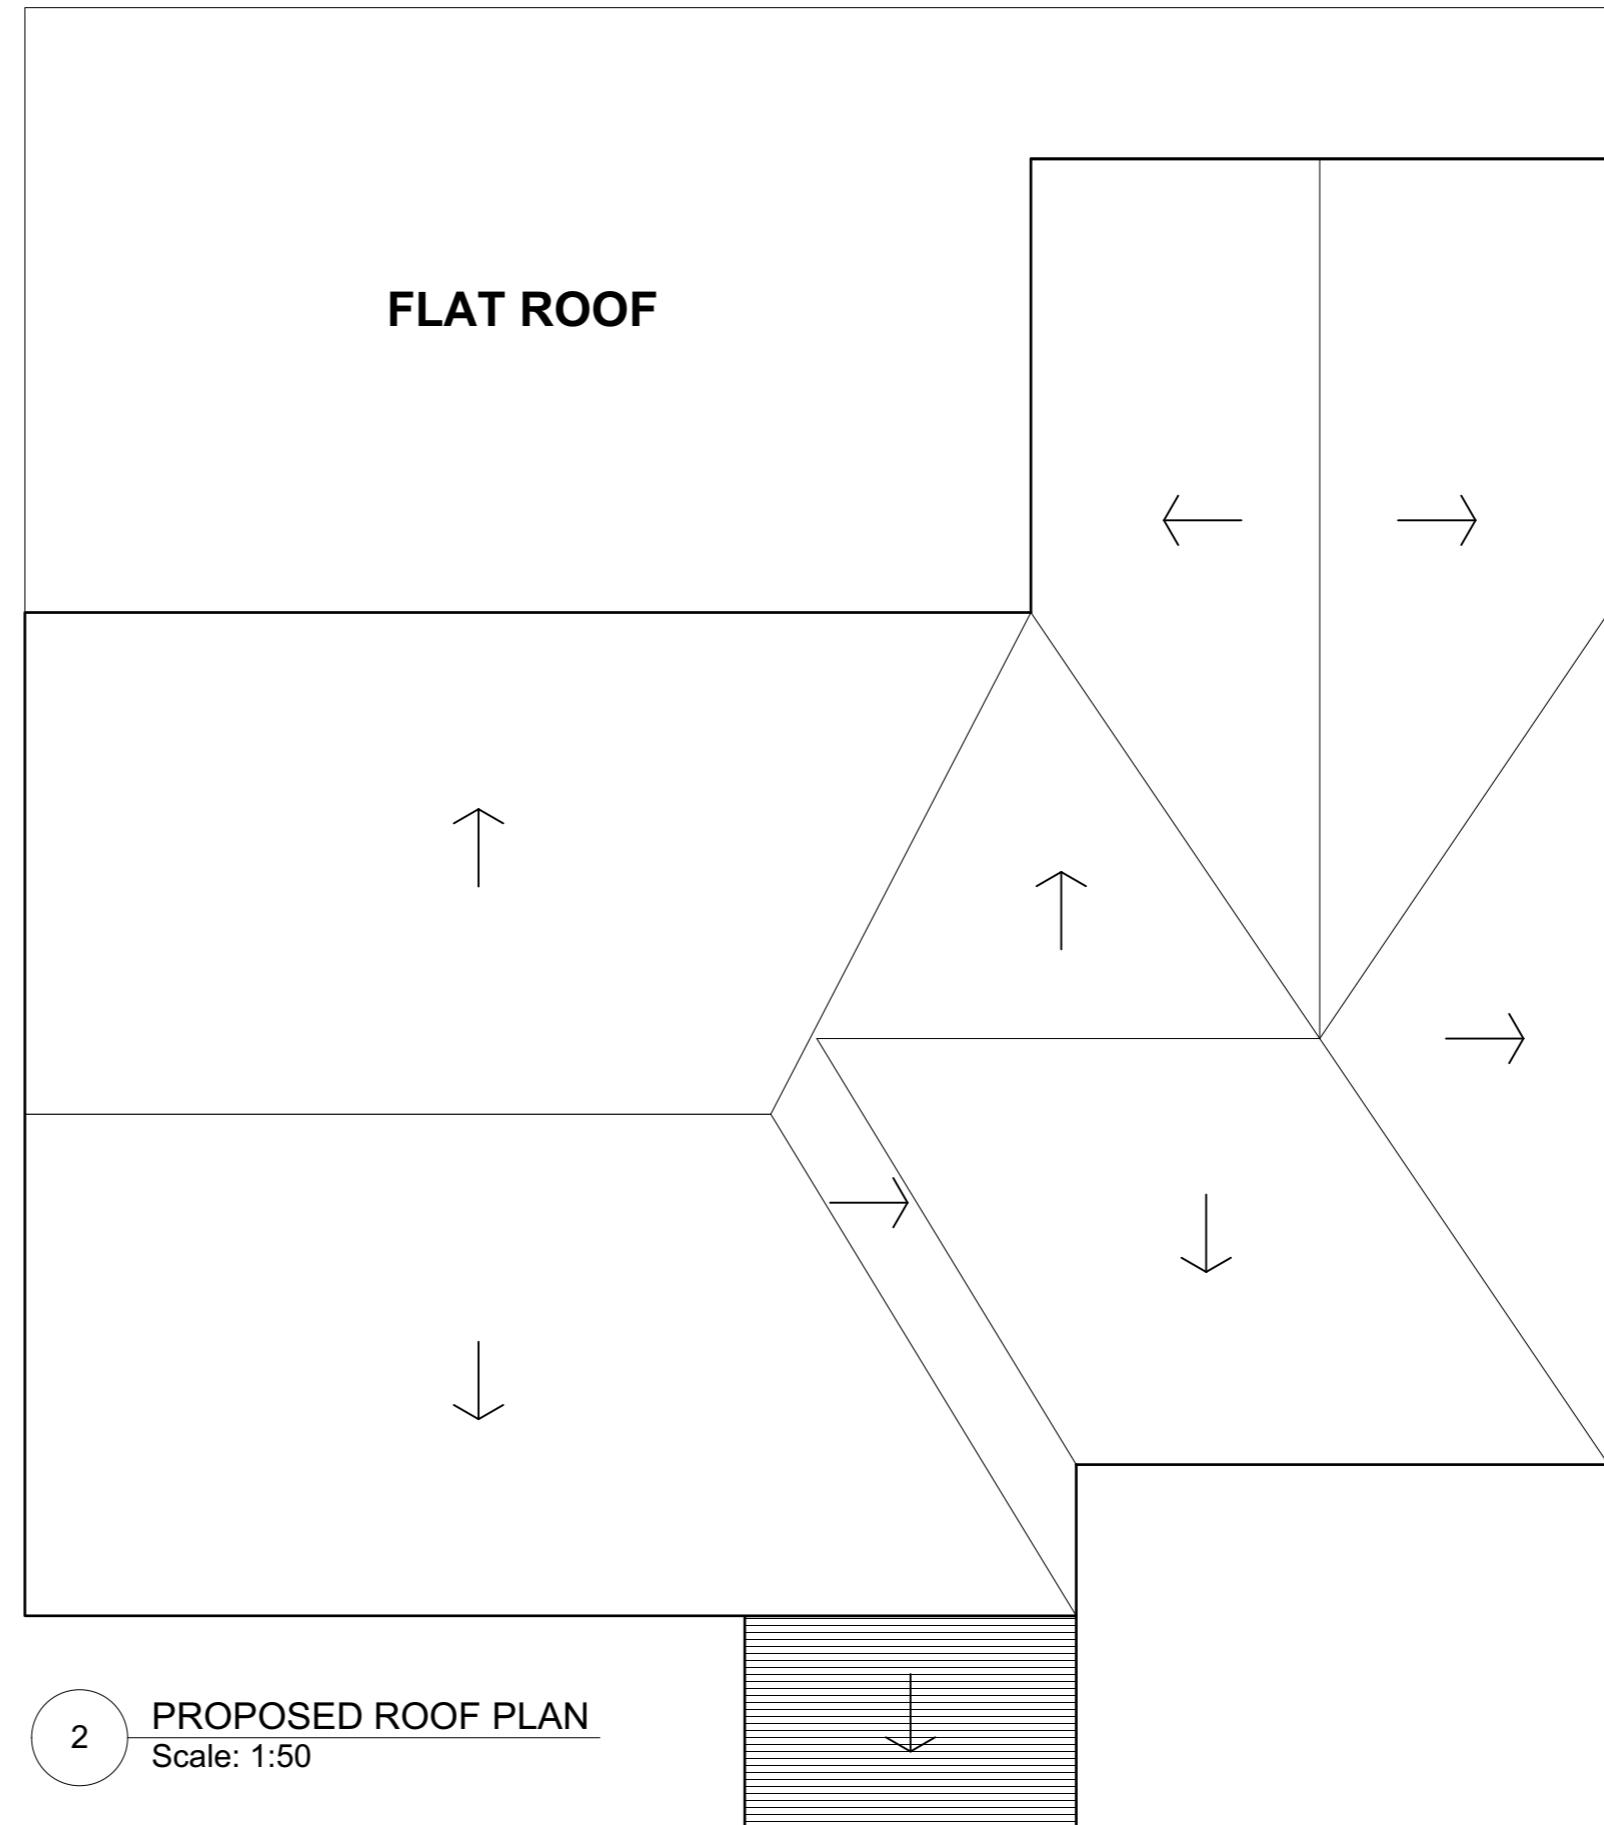

2 PROPOSED ROOF PLAN
Scale: 1:50

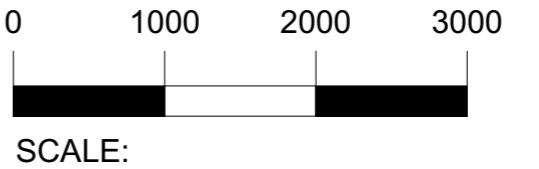

| REV | DESCRIPTION | BY | DATE |
|-----|-------------|----|------|
| | | | |

DRAWING STATUS

FOR DISCUSSION

FOR COSTING ONLY

FOR DESIGN INTENT ONLY

NOTES:

ALL EXTERNAL WINDOWS AND DOORS TO BE DOUBLE GLAZED **SPEC AND FINISH TBC**

UNDER FLOOR HEATING TO BE INSTALLED WITHIN NEW EXTENSION

SMOKE DETECTORS TO BE INSTALLED WITHIN ENTIRE GROUND FLOOR

NEXT CHAPTER

KEMP HOUSE 152-160 CITY ROAD
LONDON, EC1V 2NX

T +44 (0) 798 487 2957

WWW.NEXTCHAPTERDESIGN.CO.UK

CLIENT
MR CHOPRA

PROJECT
64 PROVENCE ROAD, UB7 8HL

DESCRIPTION
EXISTING & PROPOSED
ROOF PLAN

SCALE 1.50 **DRAWN BY** RJ **DATE** 15.11.21

DRAWING NO. 100_11 **REVISION** X

NOTE:
DRAWINGS ARE FOR PLANNING PERMISSION ONLY

CONTRACTOR TO ENSURE ALL MATERIALS USED AND
ELECTRICAL WORK COMPLIES WITH LOCAL
AUTHORITY REGULATIONS.

STRUCTURAL ENGINEER MUST BE EMPLOYED
WHERE APPLICABLE.

DO NOT SCALE OFF DRAWING. FIGURED DIMENSIONS TO
BE TAKEN IN PREFERENCE TO THOSE SCALED. DIMENSIONS
TO BE VERIFIED ON SITE. ALL WORKS ARE TO COMPLY WITH
CURRENT BUILDING REGULATIONS.

THIS DRAWING IS THE COPYRIGHT OF NEXT CHAPTER DESIGN.
THIS DRAWING CANNOT BE COPIED, REPRODUCED, RETAINED
OR DISCLOSED TO ANY UNAUTHORISED PERSON.