


SITE LOCATION




SITE LOCATION

Scale 1:500

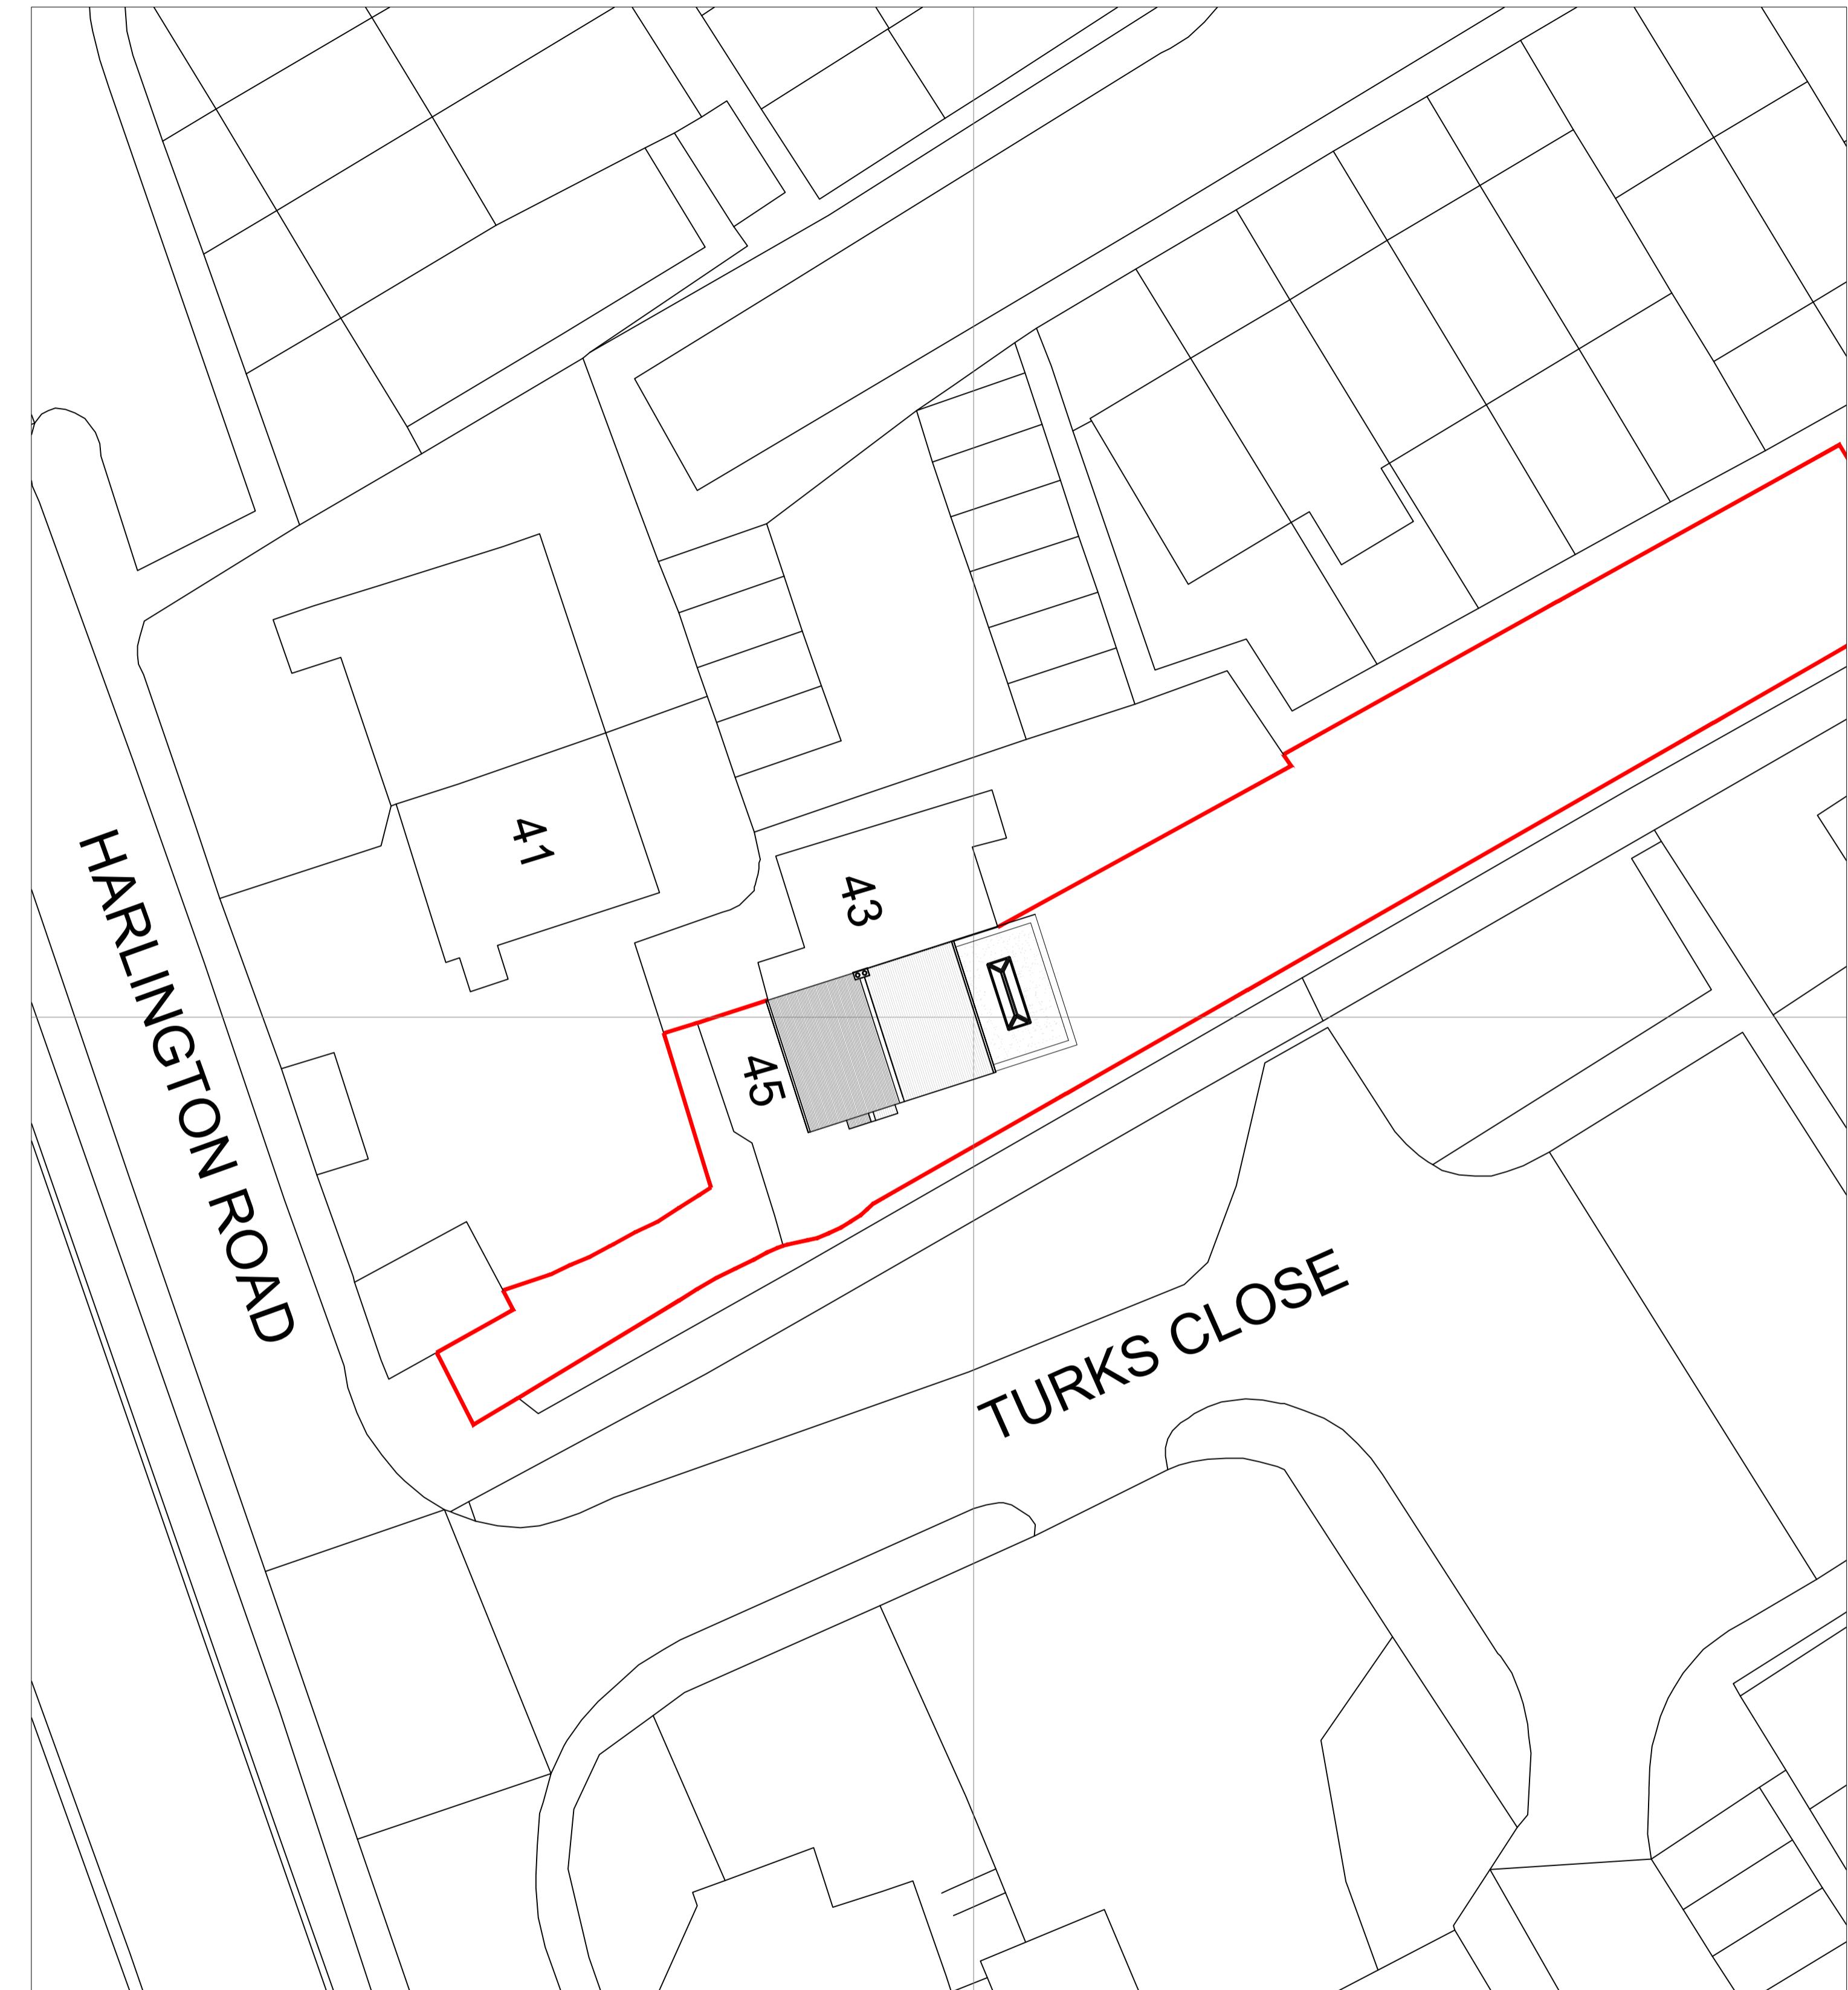

BLOCK PLAN (SHOWING PROPOSED)
Scale 1:200

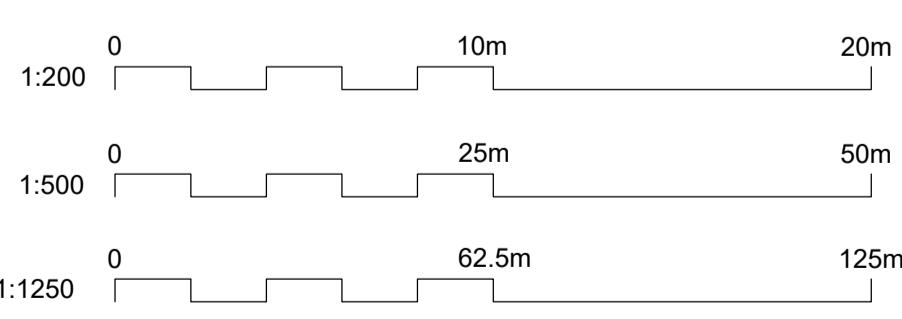


00 SITE LOCATION AND BLOCK PLAN SCALE AS SHOWN @ A1



Salvus House, Aykley Heads,
Durham, DH1 5TS
sales@crdesignservices.co.uk
www.crdesignservices.co.uk
Tel: 0191 645 6000


NOTES:

1. All dimensions to be checked on site.
2. Any discrepancies to be reported back to CR Design Services
3. This drawing is part of a Planning package, and should only be used for Planning purposes


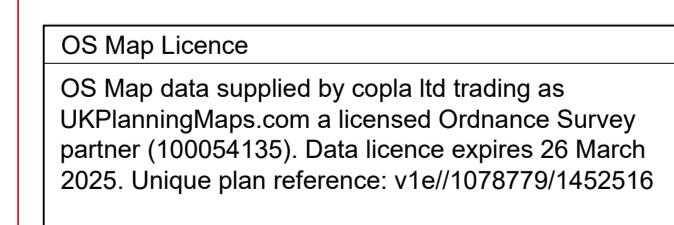


Box Date Desc

DRAWING NO	DATE	DRAWING	PROJECT
3351 - 00	15.01.24	EXISTING PLANS	45 HARLINGTON ROAD, UXBRIDGE UB8 3HX.
DRAWN	SCALE		
LH	1:50 @ A1		

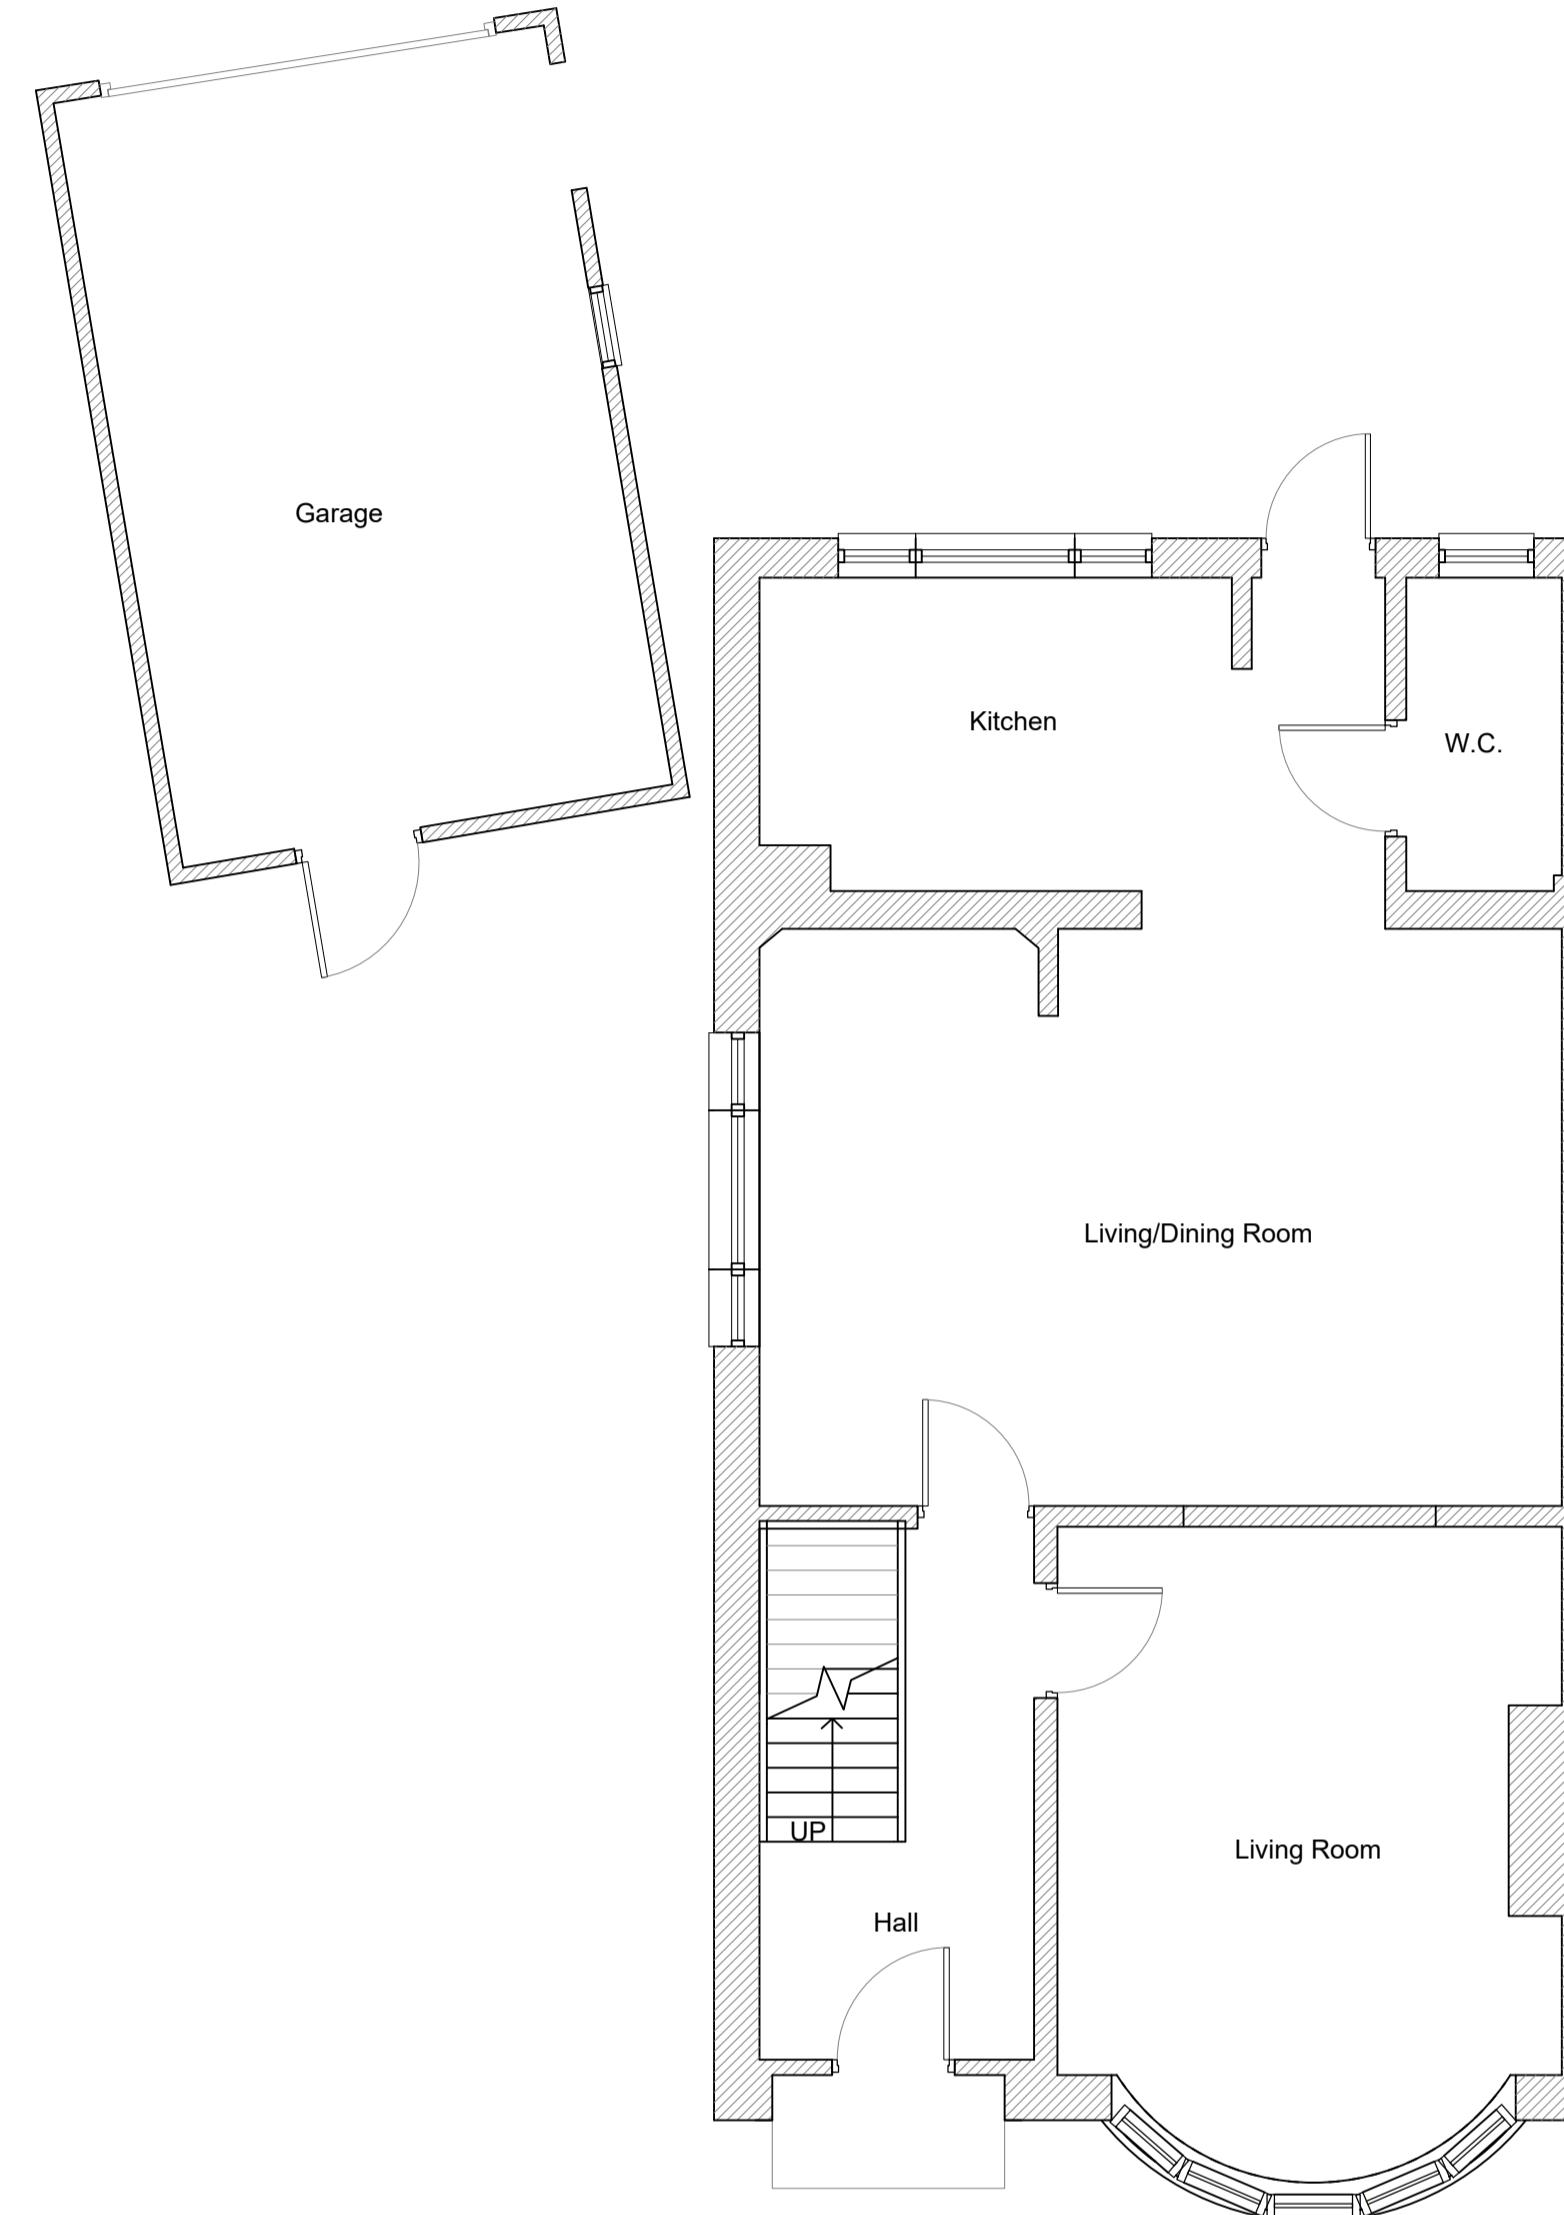

EXISTING GROUND FLOOR PLAN

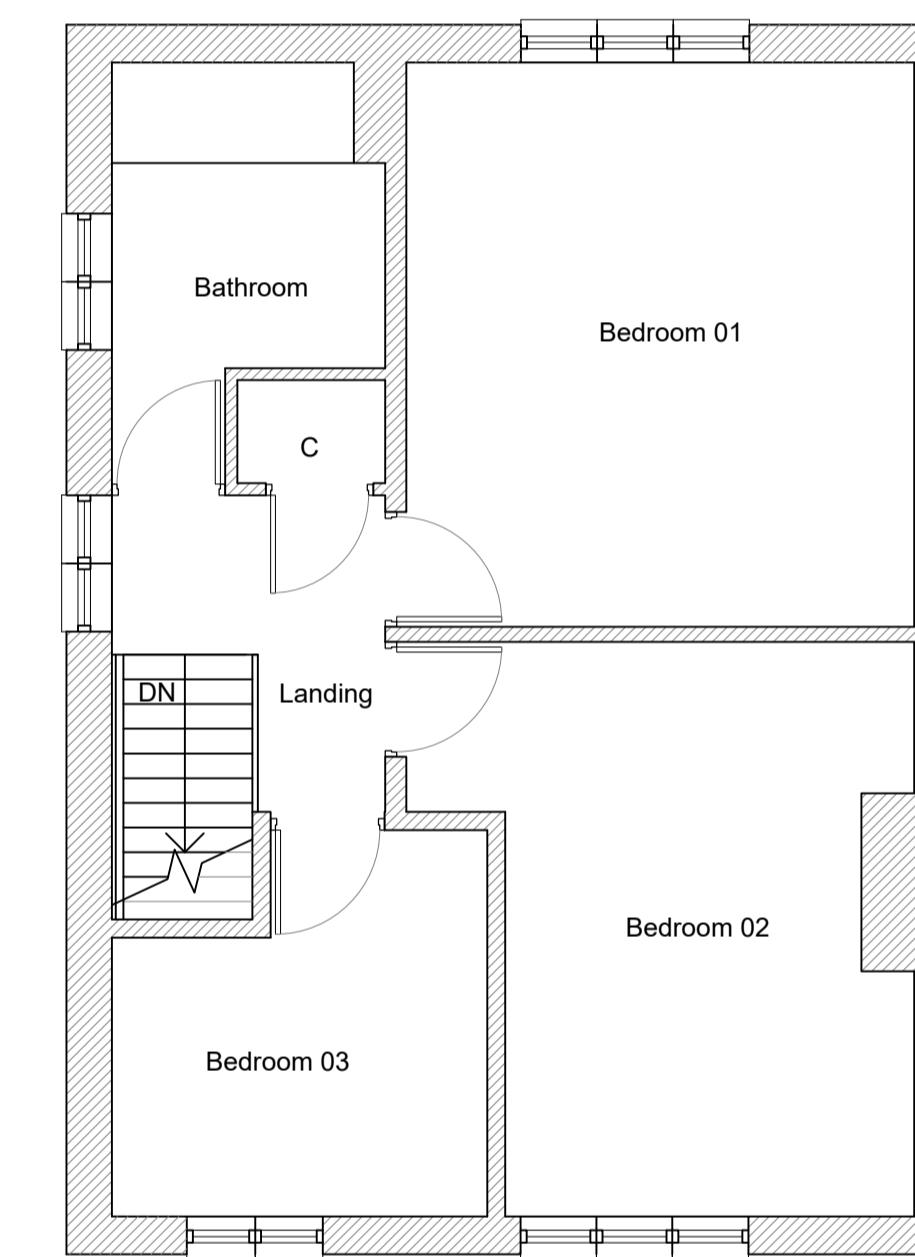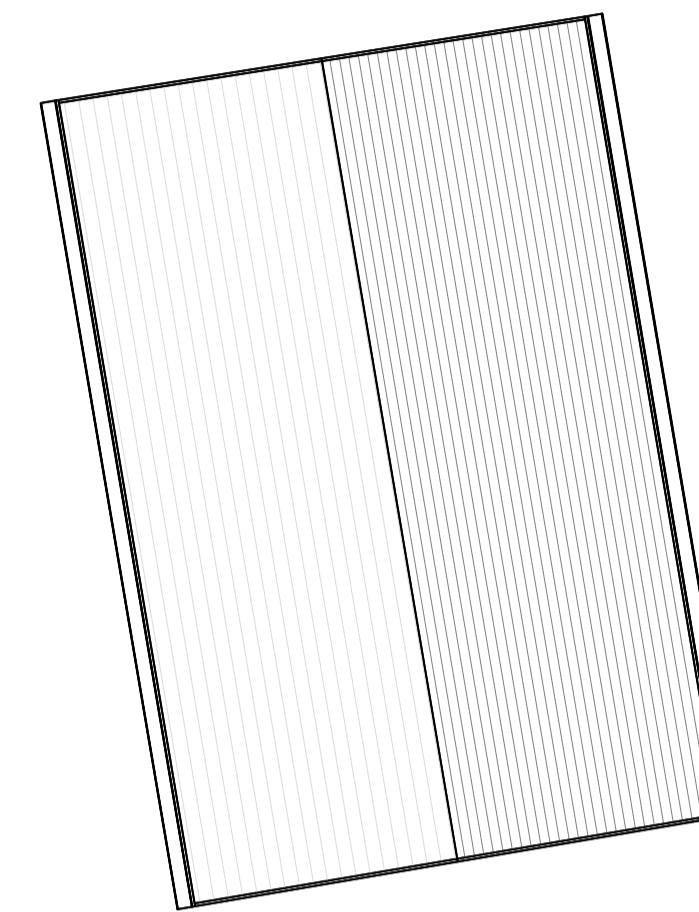

EXISTING FIRST FLOOR PLAN

01 EXISTING PLANS
SCALE 1:50 @ A1

CR Design Services

Salvus House, Aykley Heads,
Durham, DH1 5TS
sales@crdesignservices.co.uk
www.crdesignservices.co.uk
Tel: 0191 645 6000

NOTES:

1. All dimensions to be checked on site.
2. Any discrepancies to be reported back to CR Design Services.
3. This drawing is part of a Planning package, and should only be used for Planning purposes.


	DRAWING NO	DATE	DRAWING	PROJECT
	3351 - 01	15.01.24	EXISTING PLANS	45 HARLINGTON ROAD, UXBRIDGE UB8 3HX.
DRAWN				
SCALE				
A 02.01.24 North arrow added. Rev. Date Description	LH	1:50 @ A1		

0 2.5m 5m

1:50



EXISTING FRONT ELEVATION

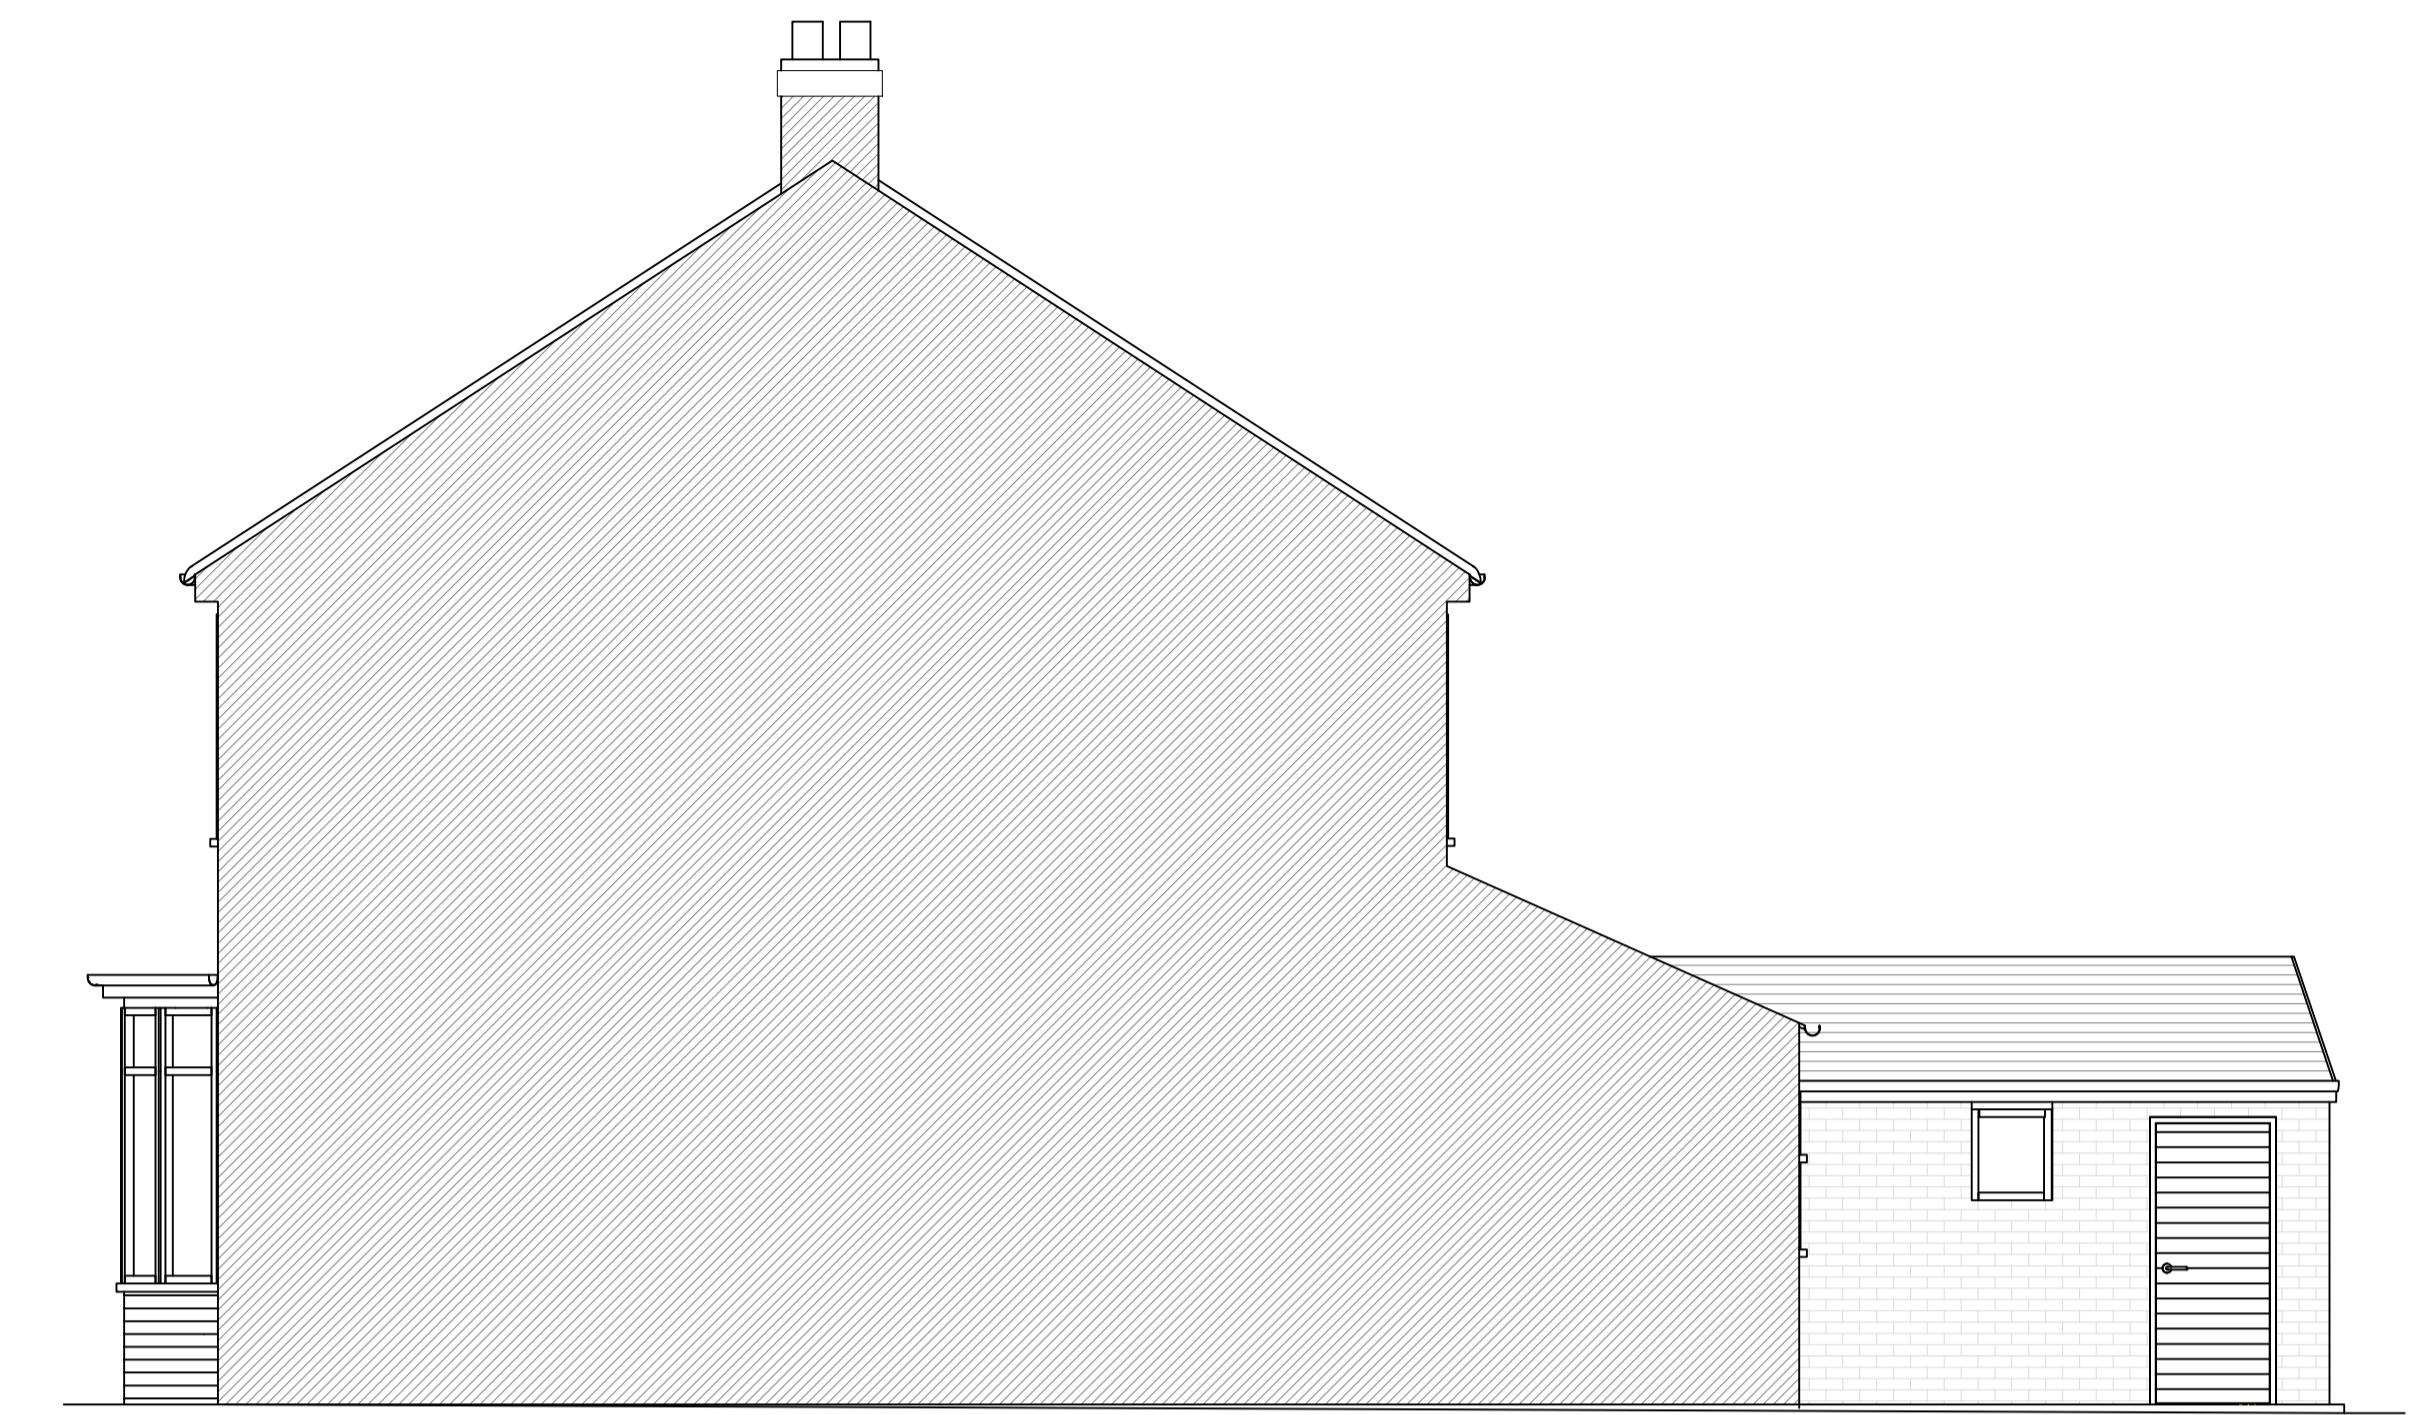

EXISTING SIDE ELEVATION



EXISTING REAR ELEVATION




EXISTING SIDE ELEVATION

02 EXISTING ELEVATIONS
SCALE 1:50 @ A1

NOTES:

1. All dimensions to be checked on site.
2. Any discrepancies to be reported back to CR Design Services.
3. This drawing is part of a Planning package, and should only be used for Planning purposes.

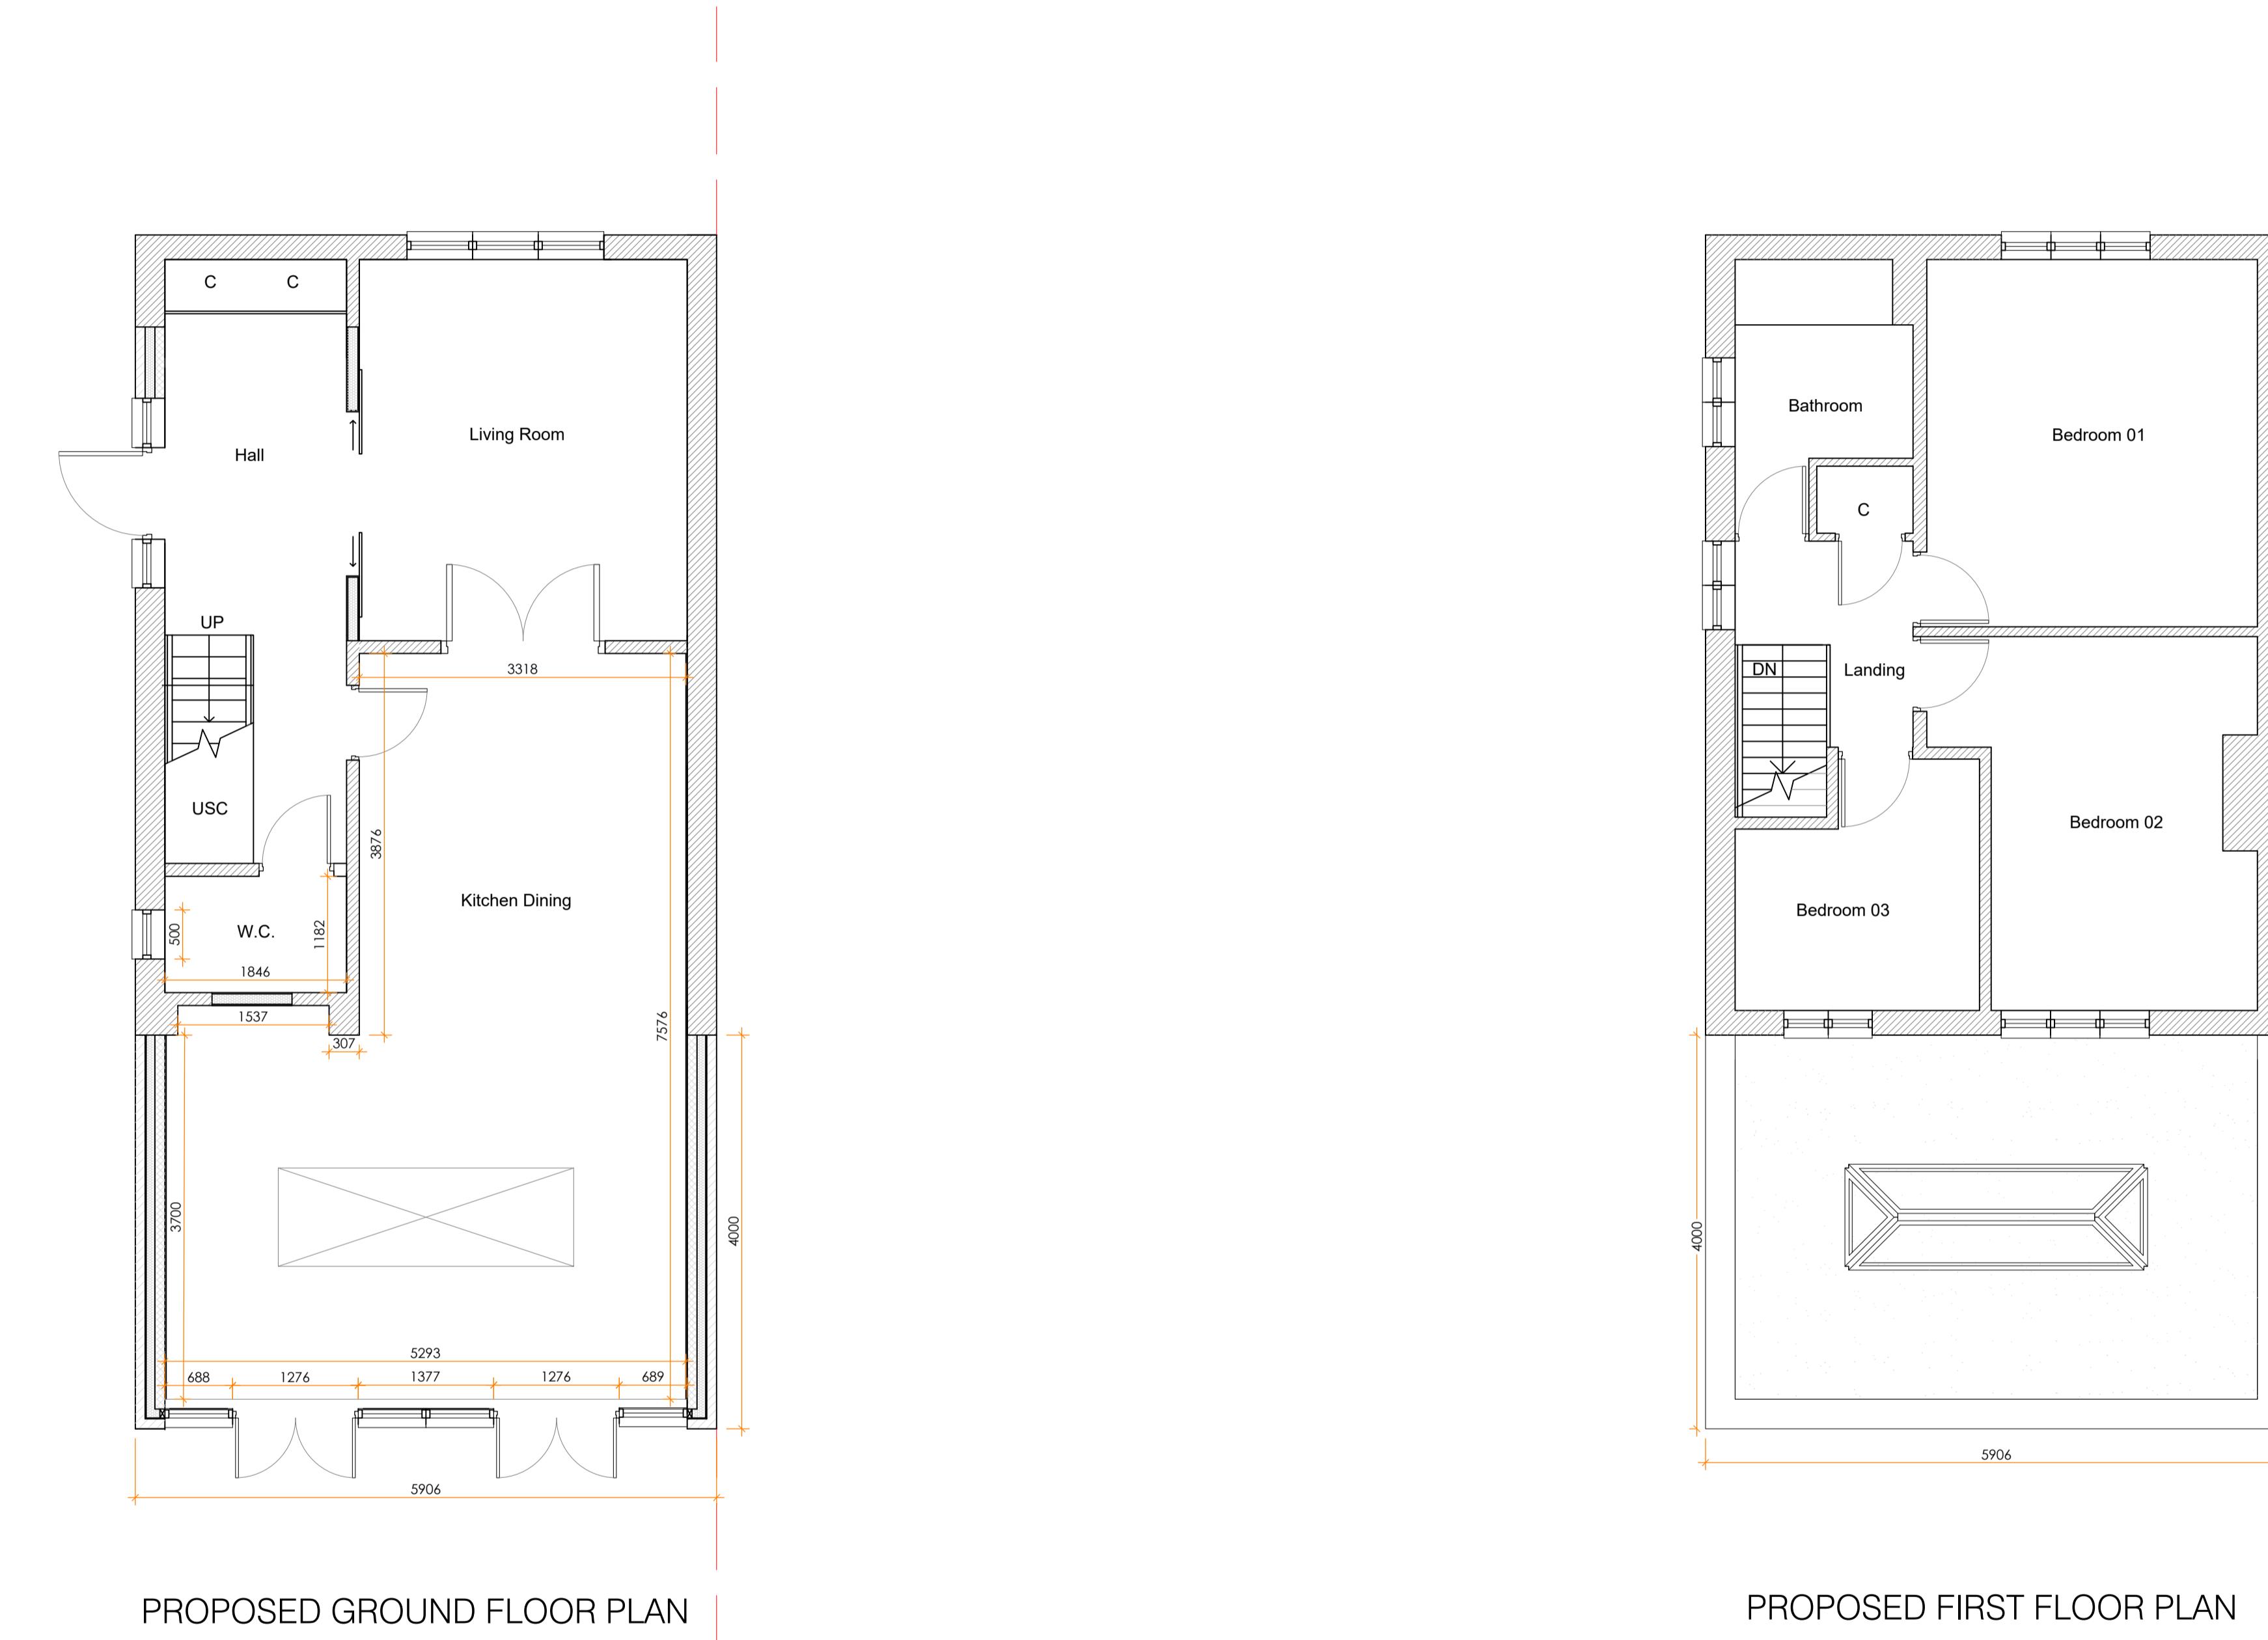


03 PROPOSED FLOOR PLAN
SCALE 1:50 @ A1

NOTES:


1. All dimensions to be checked on site.
2. Any discrepancies to be reported back to CR Design Services
3. This drawing is part of a Planning package, and should only be used for Planning purposes.

		DRAWING NO	DATE	DRAWING	PROJECT
		3351 - 03	15.01.24	PROPOSED FLOOR PLANS	45 HARLINGTON ROAD, UXBRIDGE UB8 3HX.
		DRAWN	SCALE		
B		12.03.24	Rear extension extended 1m to suit the client's comment.	LH	1:50 @ A1
A		02.01.24	Drawing titles corrected. North arrow added.		
Rev.	Date	Description			

0 2.5m 5m
1:50

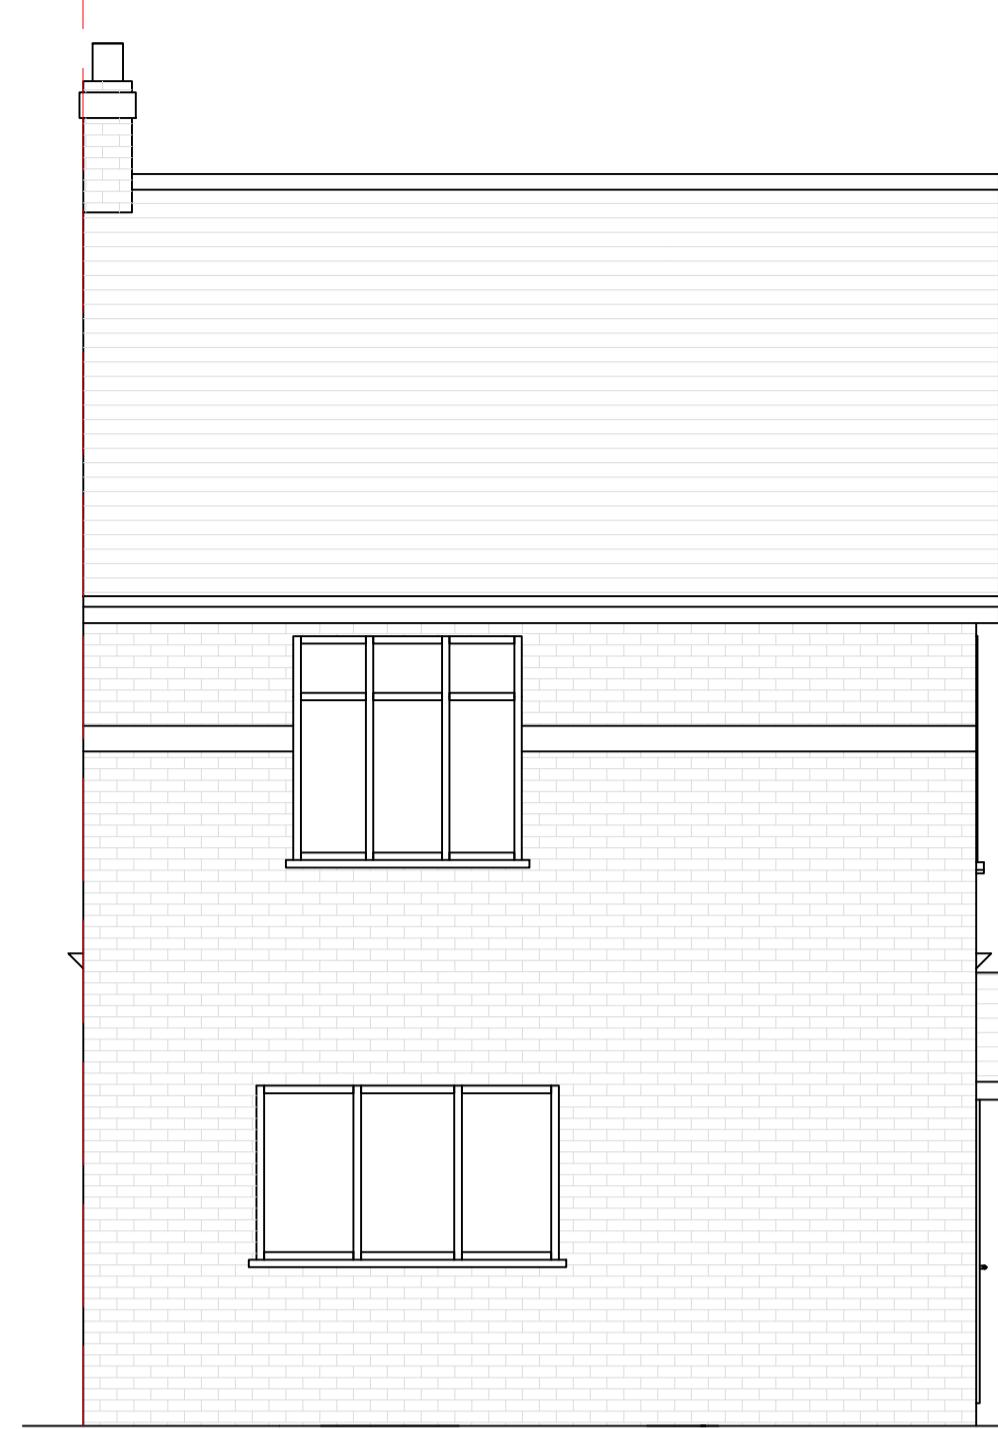


PROPOSED FRONT ELEVATION

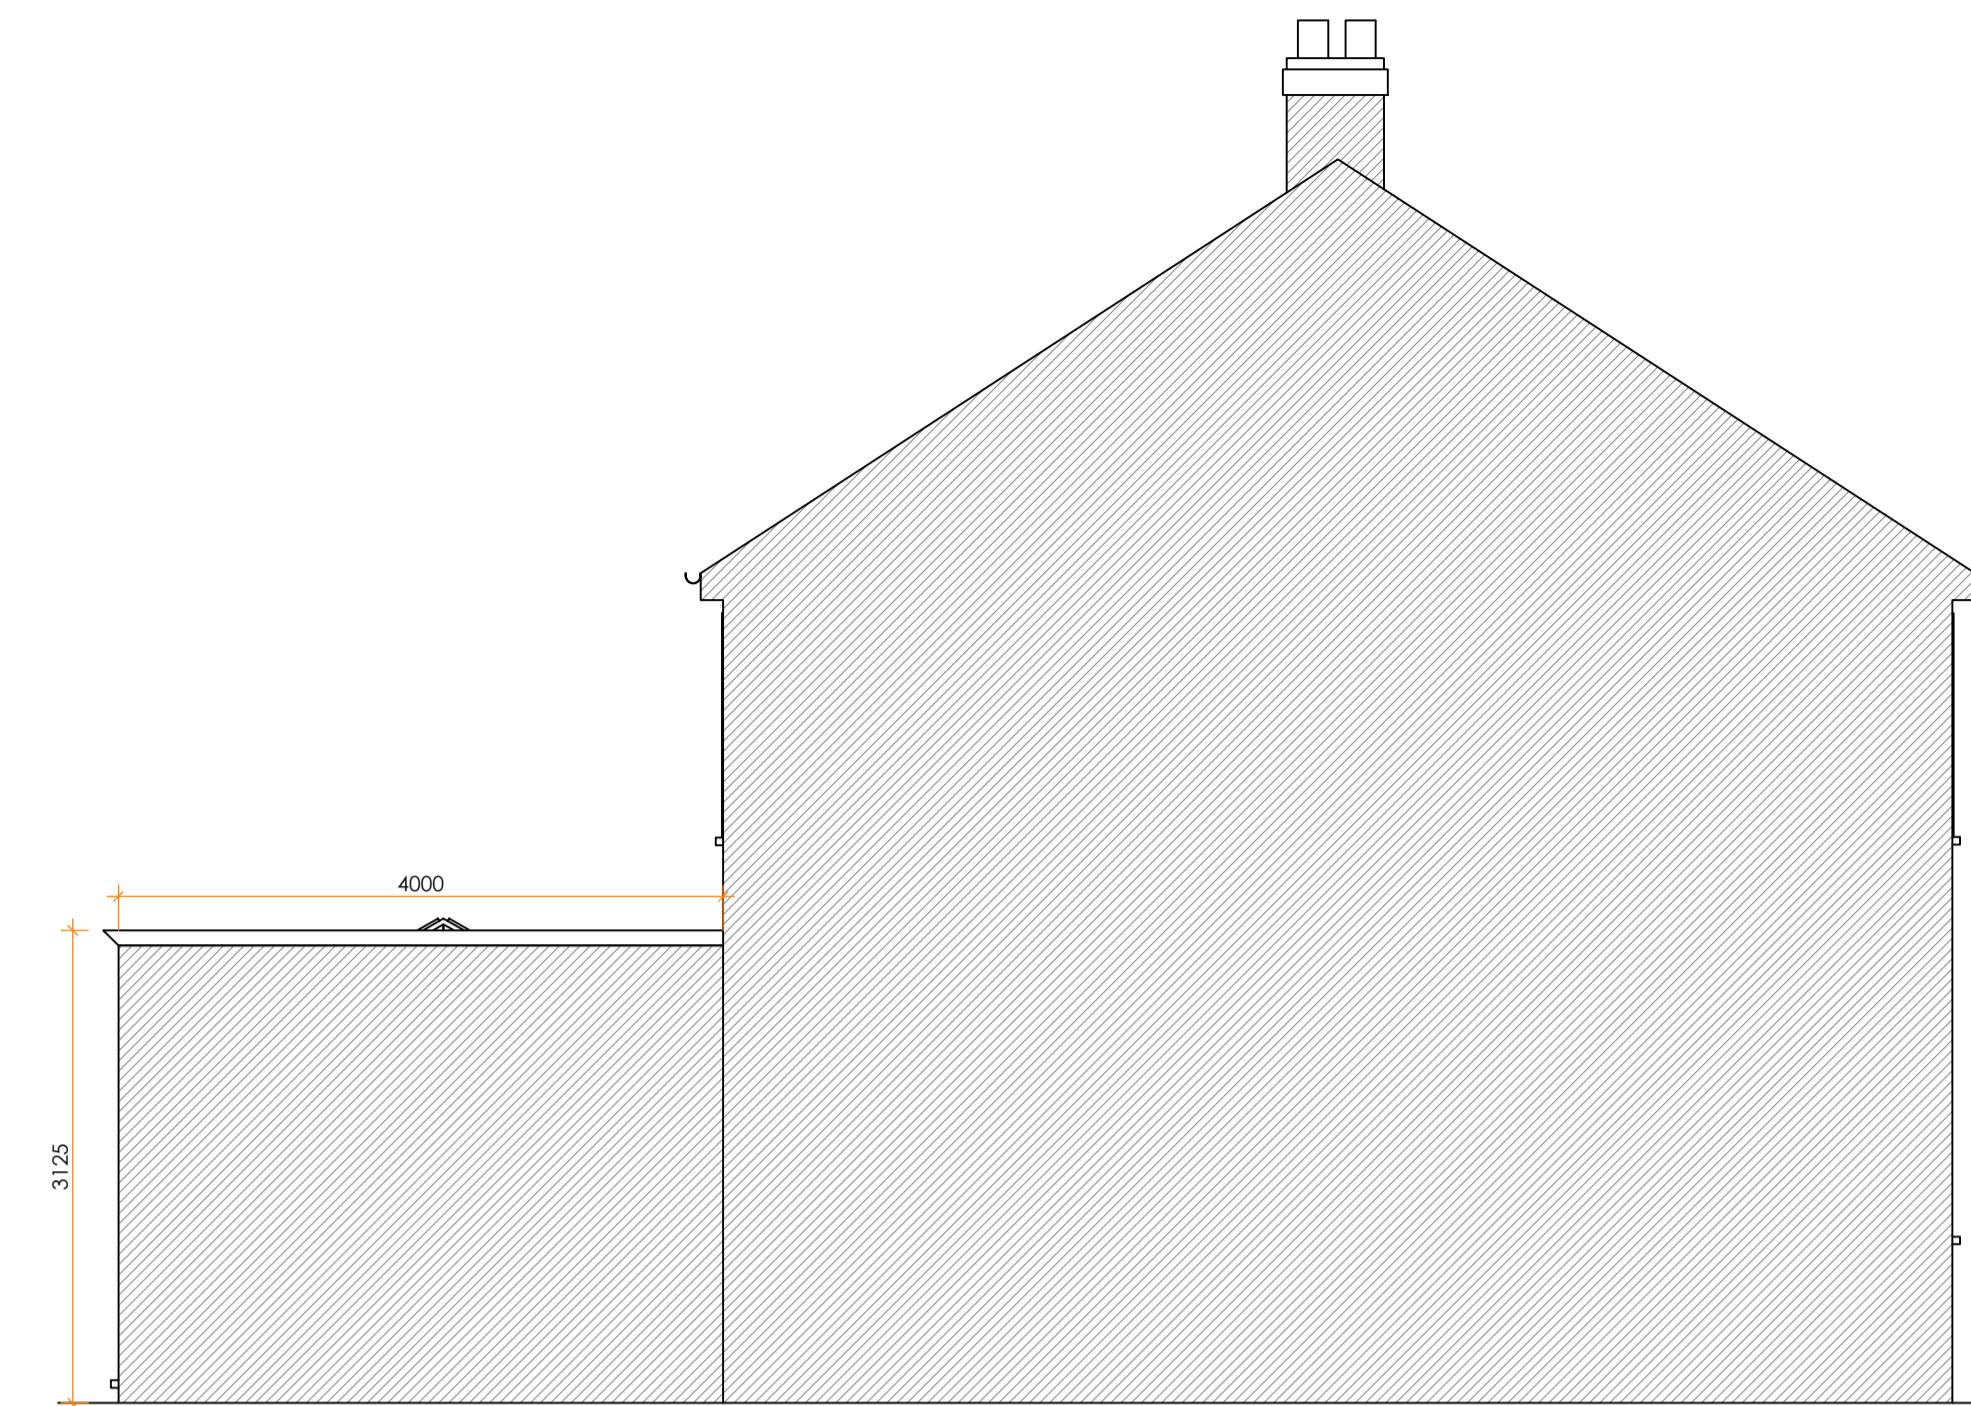

PROPOSED SIDE ELEVATION



PROPOSED REAR ELEVATION

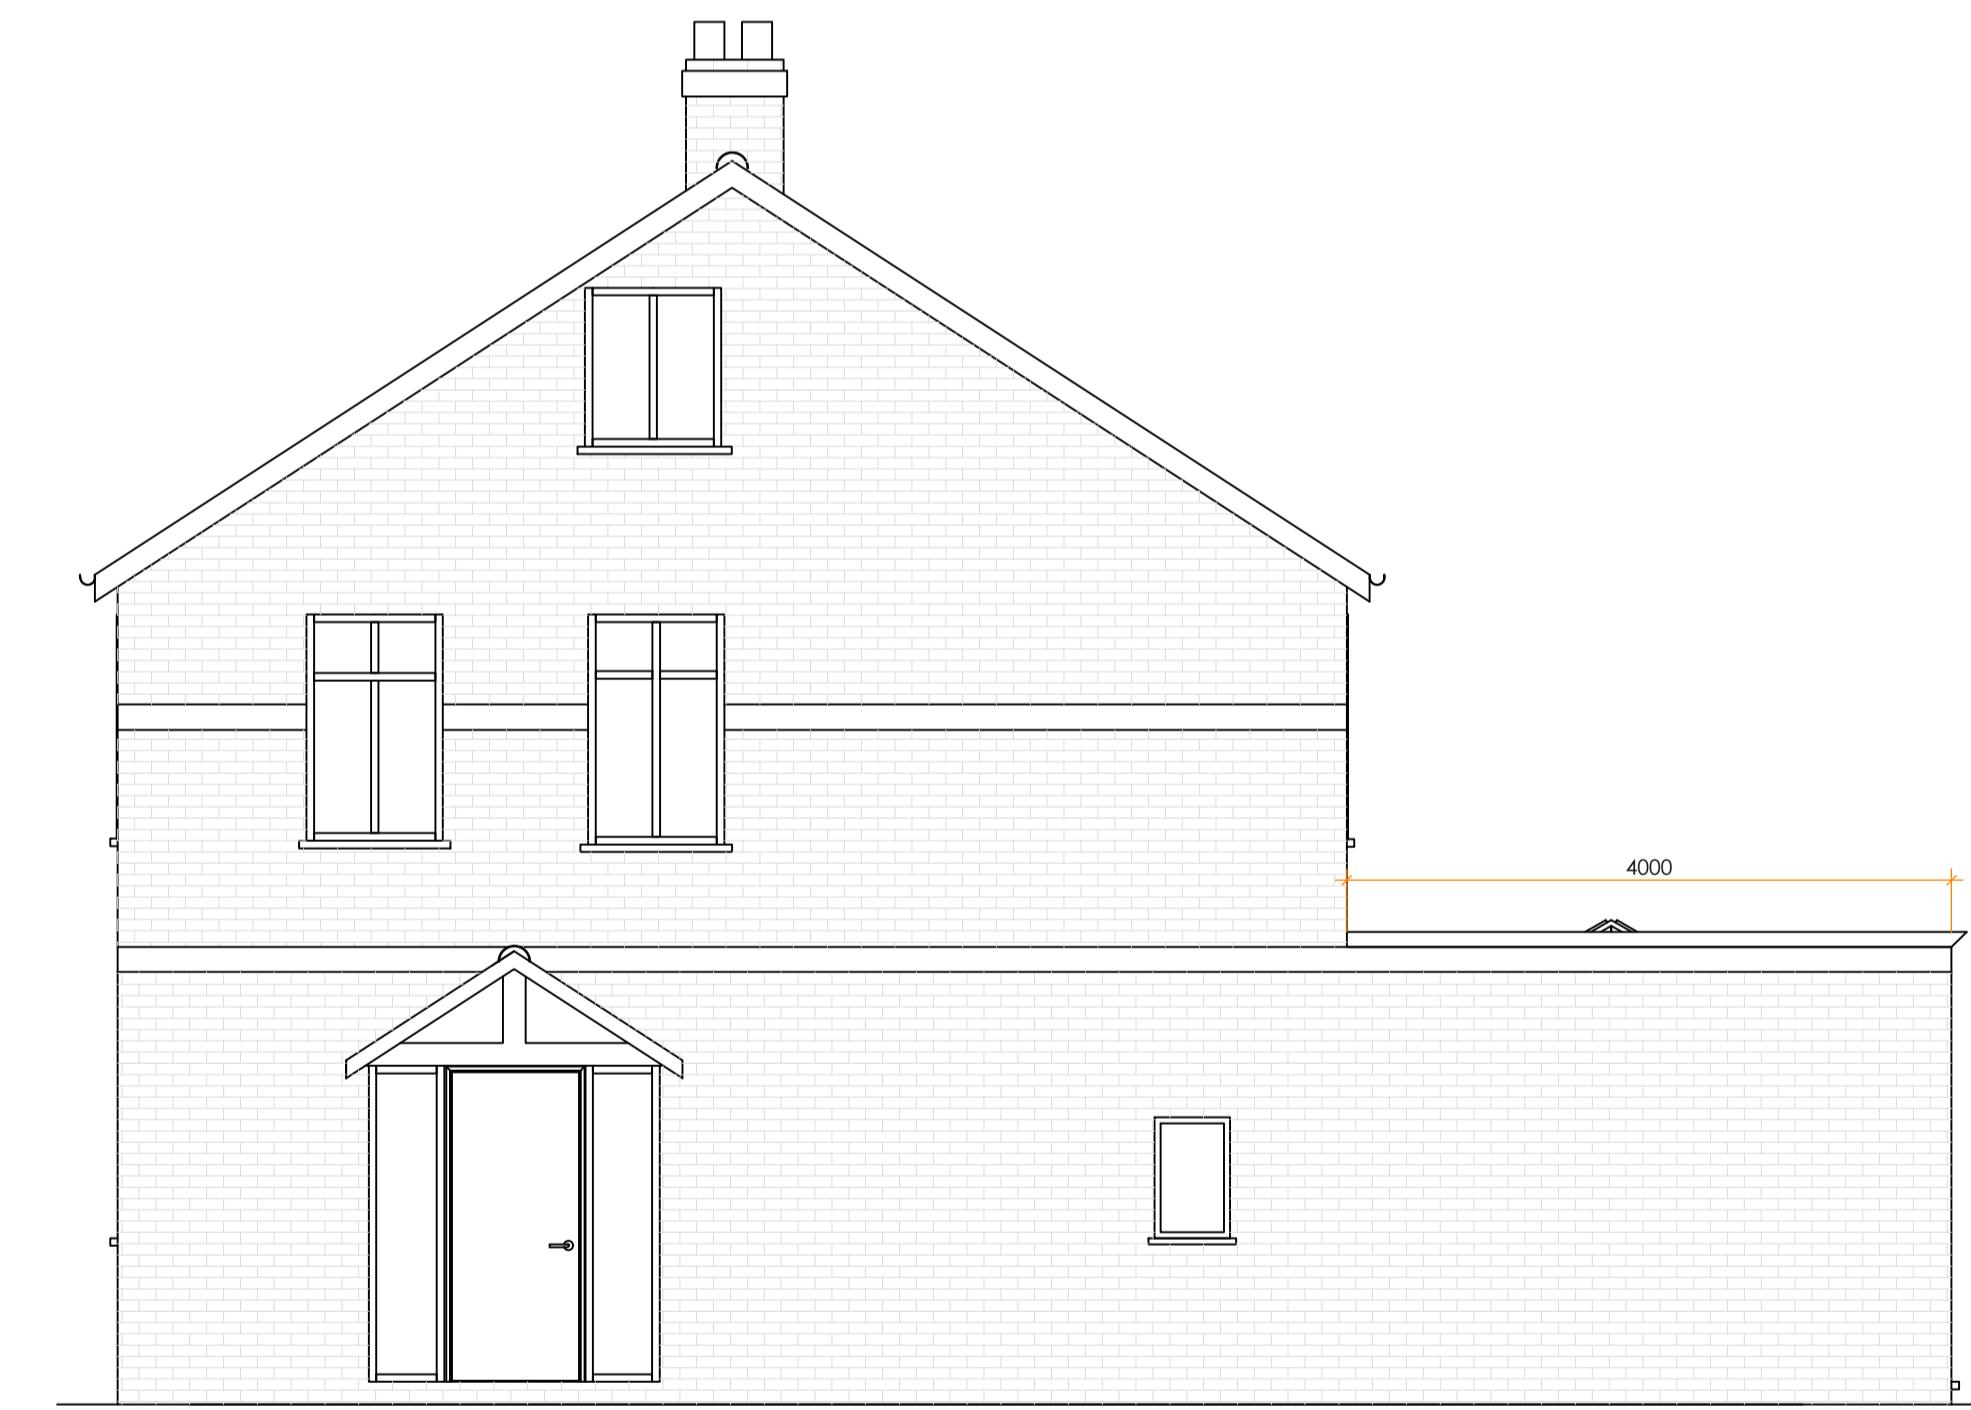

PROPOSED SIDE ELEVATION

04 PROPOSED ELEVATIONS
SCALE 1:50 @ A1

NOTES:

1. All dimensions to be checked on site.
2. Any discrepancies to be reported back to CR Design Services.
3. This drawing is part of a Planning package, and should only be used for Planning purposes.

A	12.03.24	Rear extension extended 1m to suit the client's comment.
Rev.	Date	Description

DRAWING NO	DATE
3351 - 04	15.01.24
LH	1:50 @ A1

0 2.5m 5m


1:50

PROJECT


45 HARLINGTON ROAD,
UXBRIDGE
UB8 3HX.

DRAWING

PROPOSED ELEVATIONS

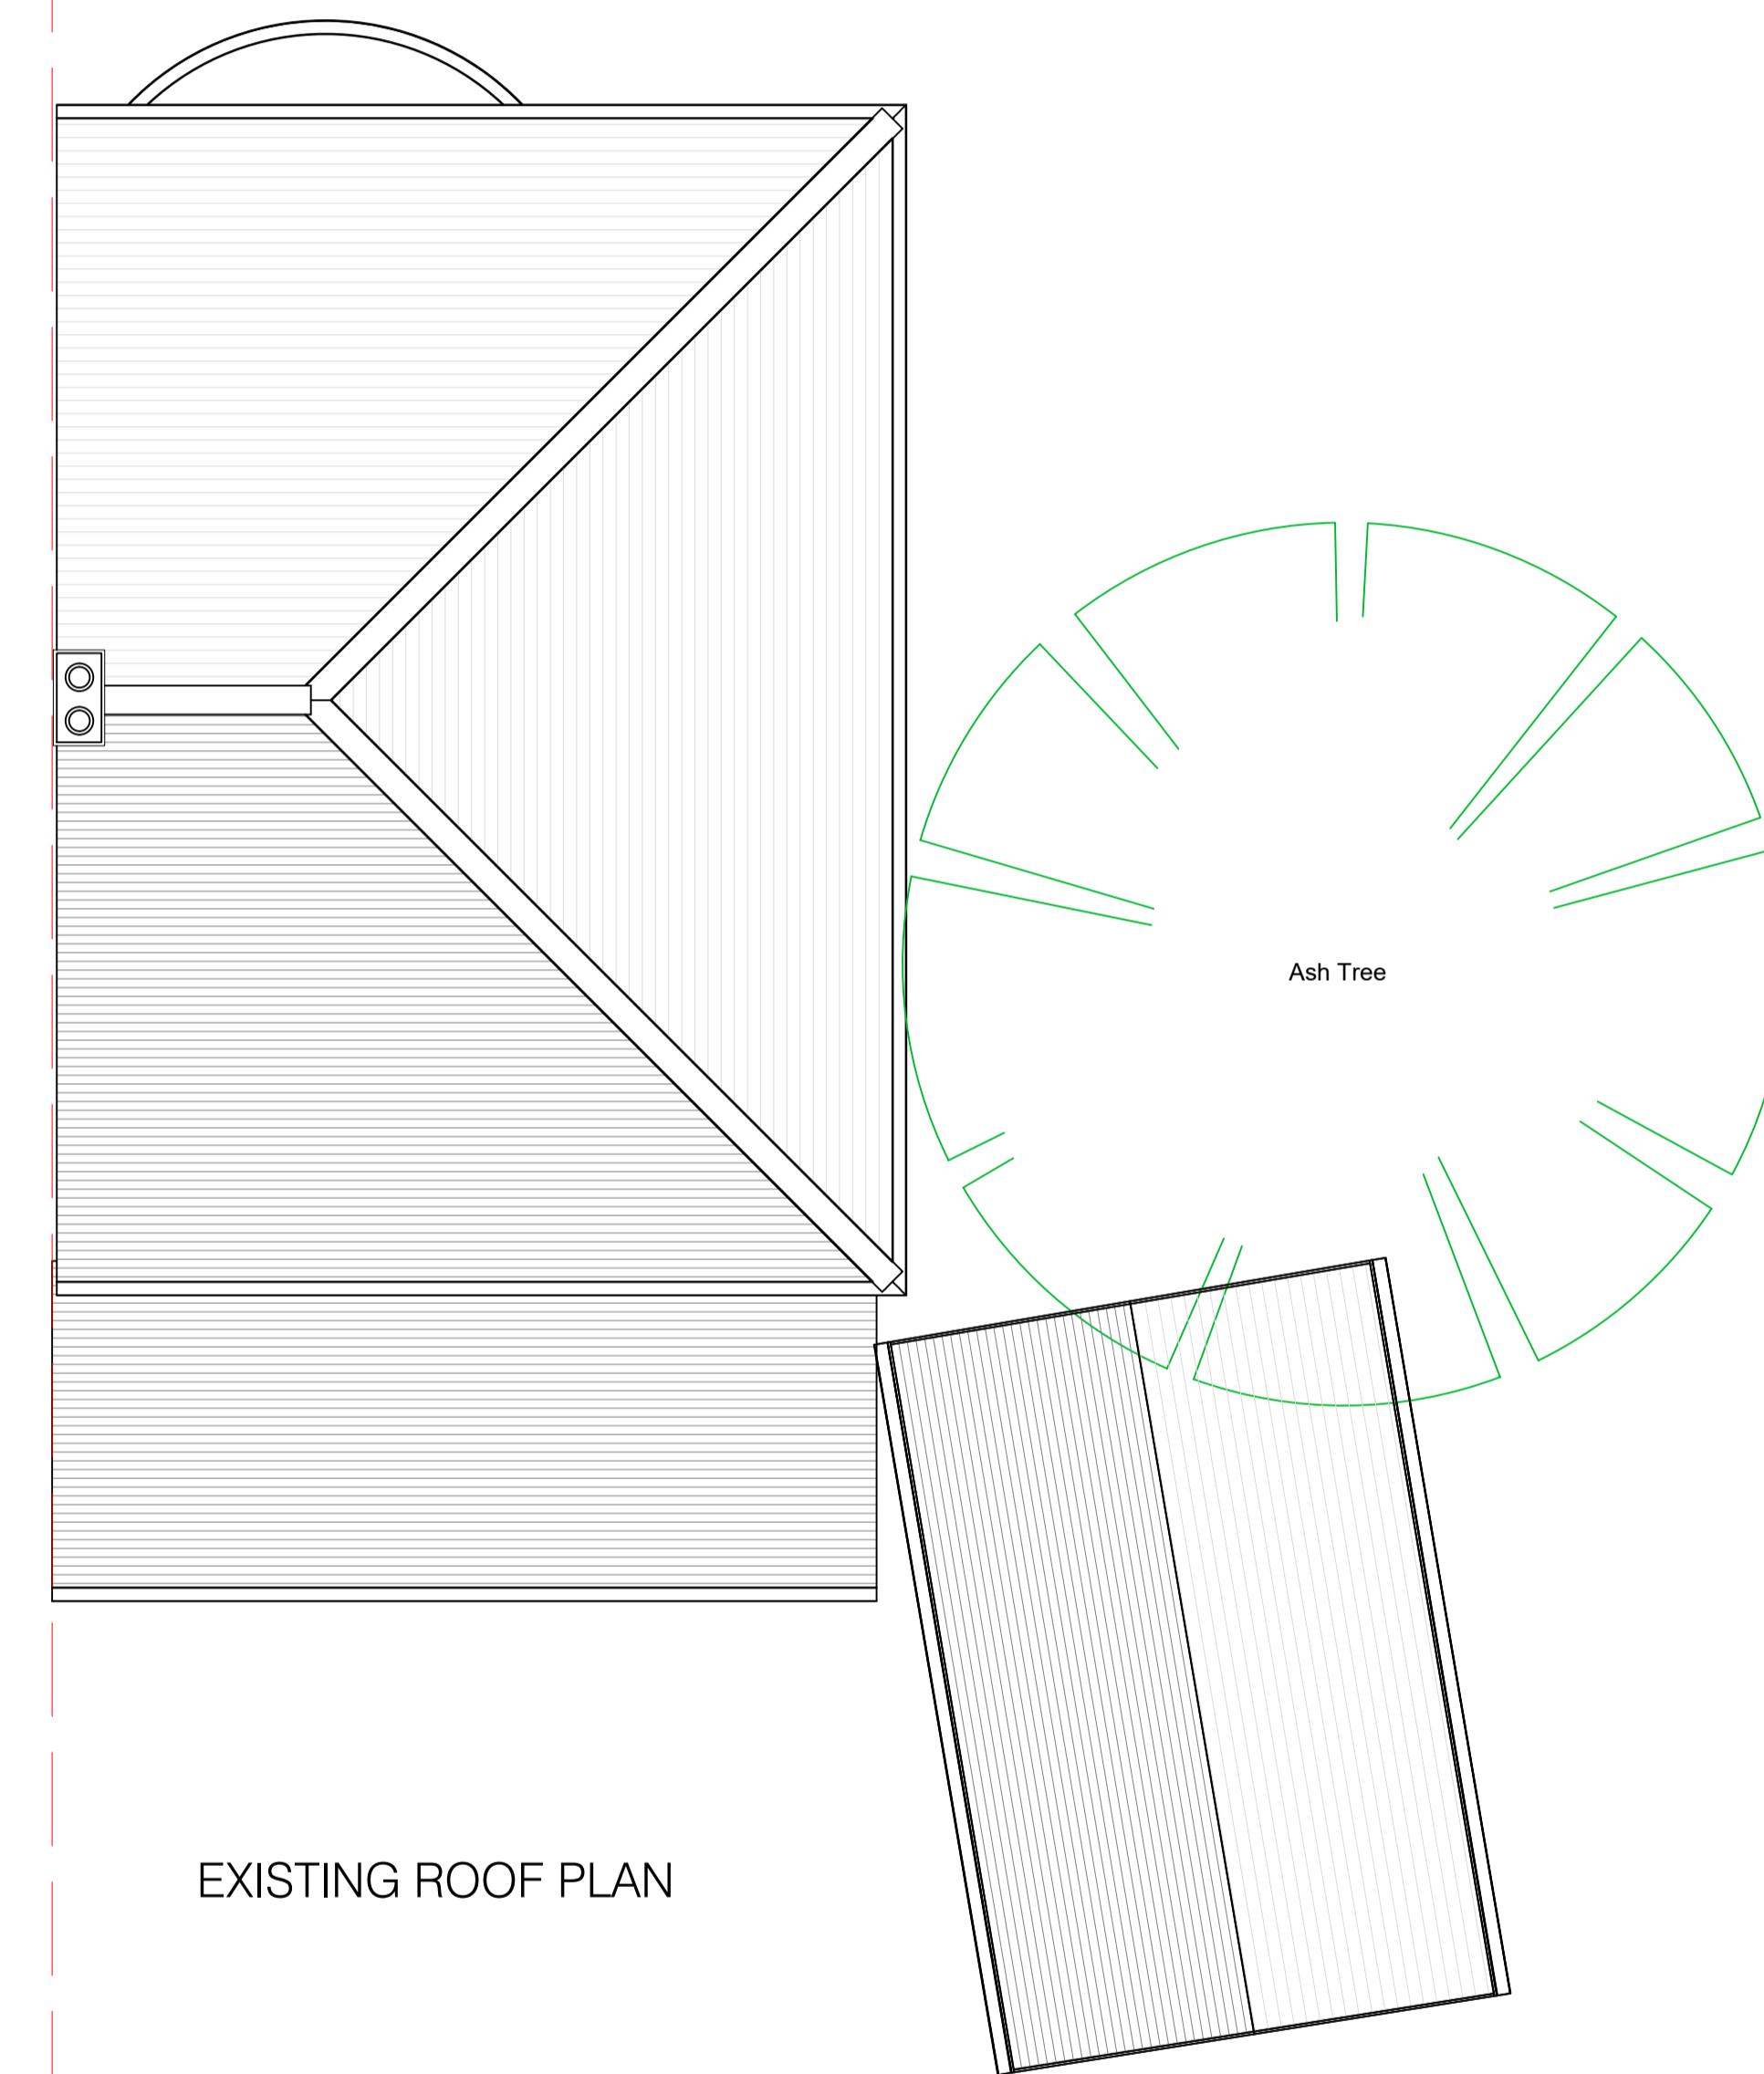

EXISTING ROOF PLAN

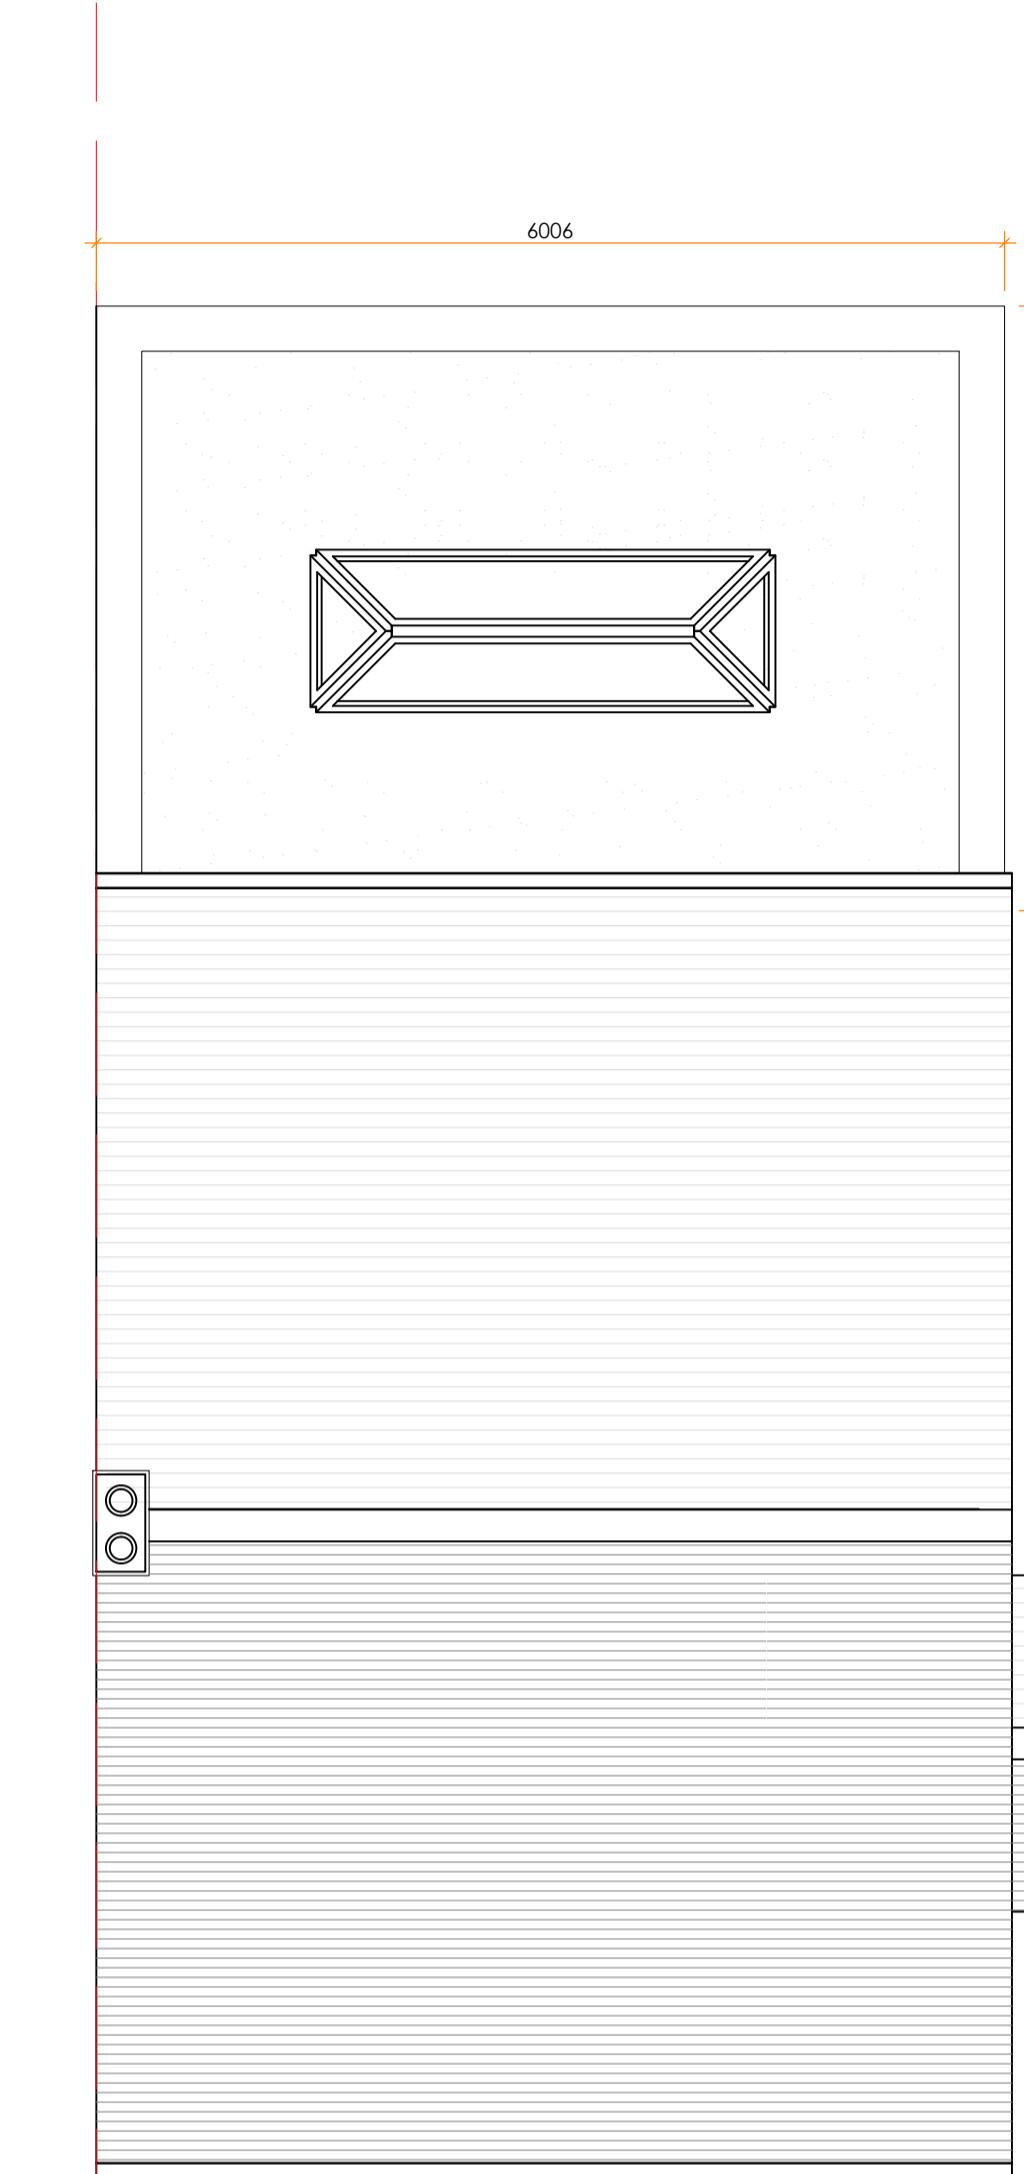

PROPOSED ROOF PLAN

NOTES:

1. All dimensions to be checked on site.
2. Any discrepancies to be reported back to CR Design Services
3. This drawing is part of a Planning package, and should only be used for Planning purposes.

	DRAWING NO	DATE	DRAWING	PROJECT
	3351 - 05	15.01.24		
	DRAWN	SCALE		
A 12.03.24 Rear extension extended 1m to suit the client's comment. Rev. Date Description	LH	1:50 @ A1	EXISTING AND PROPOSED ROOF PLANS	45 HARLINGTON ROAD, UXBRIDGE UB8 3HX.