



Section A-A

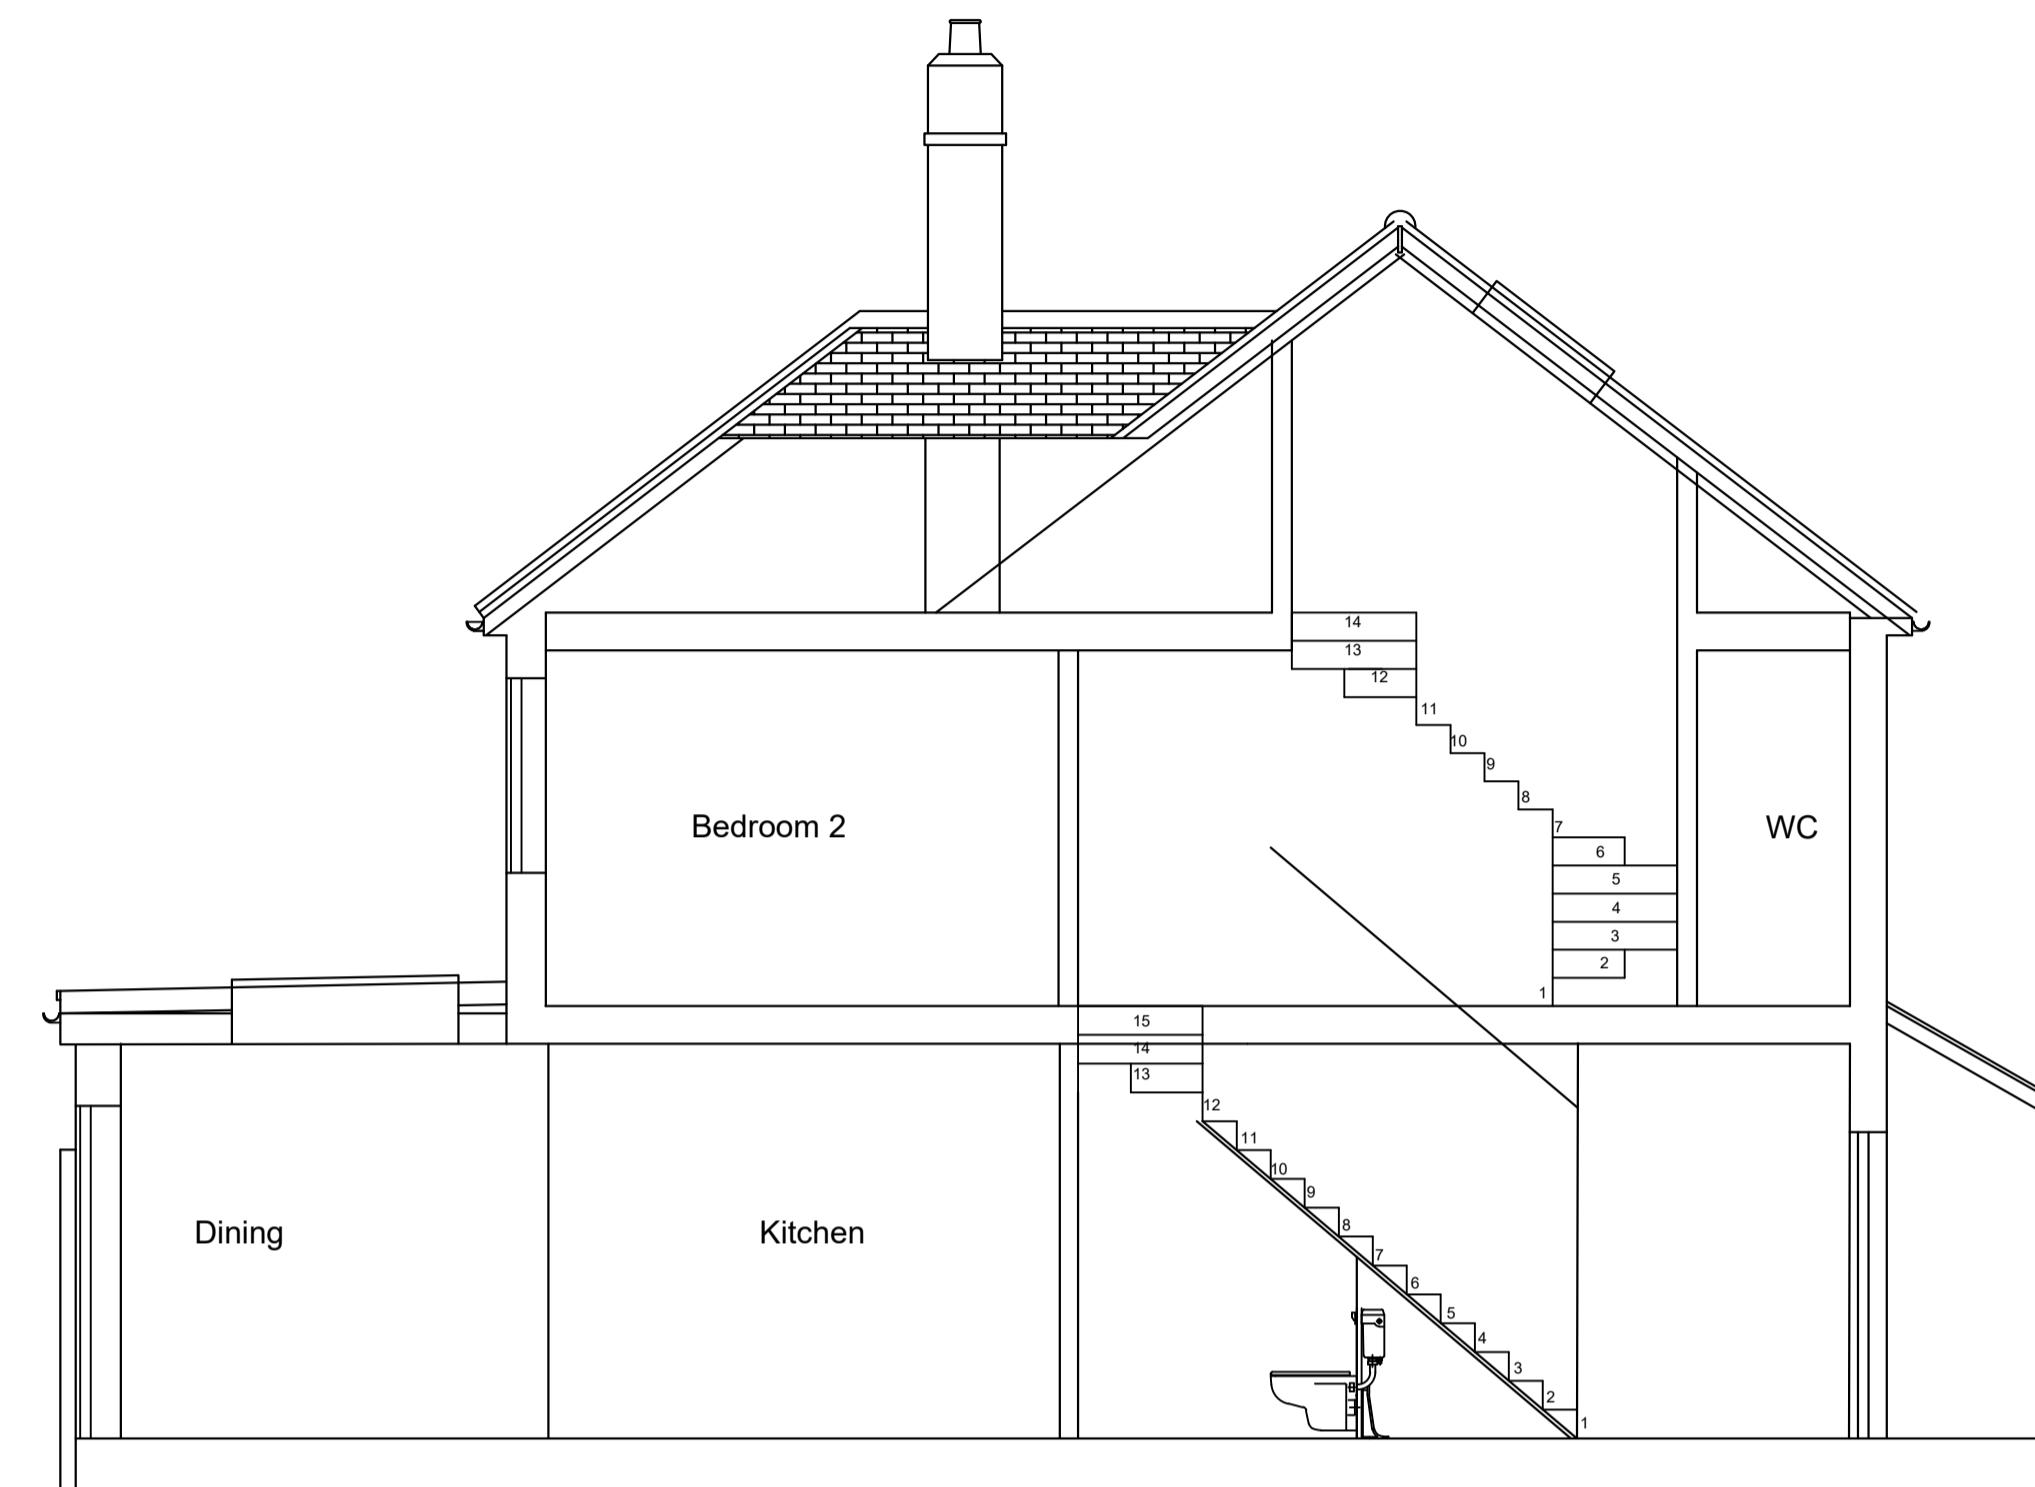

Section B-B

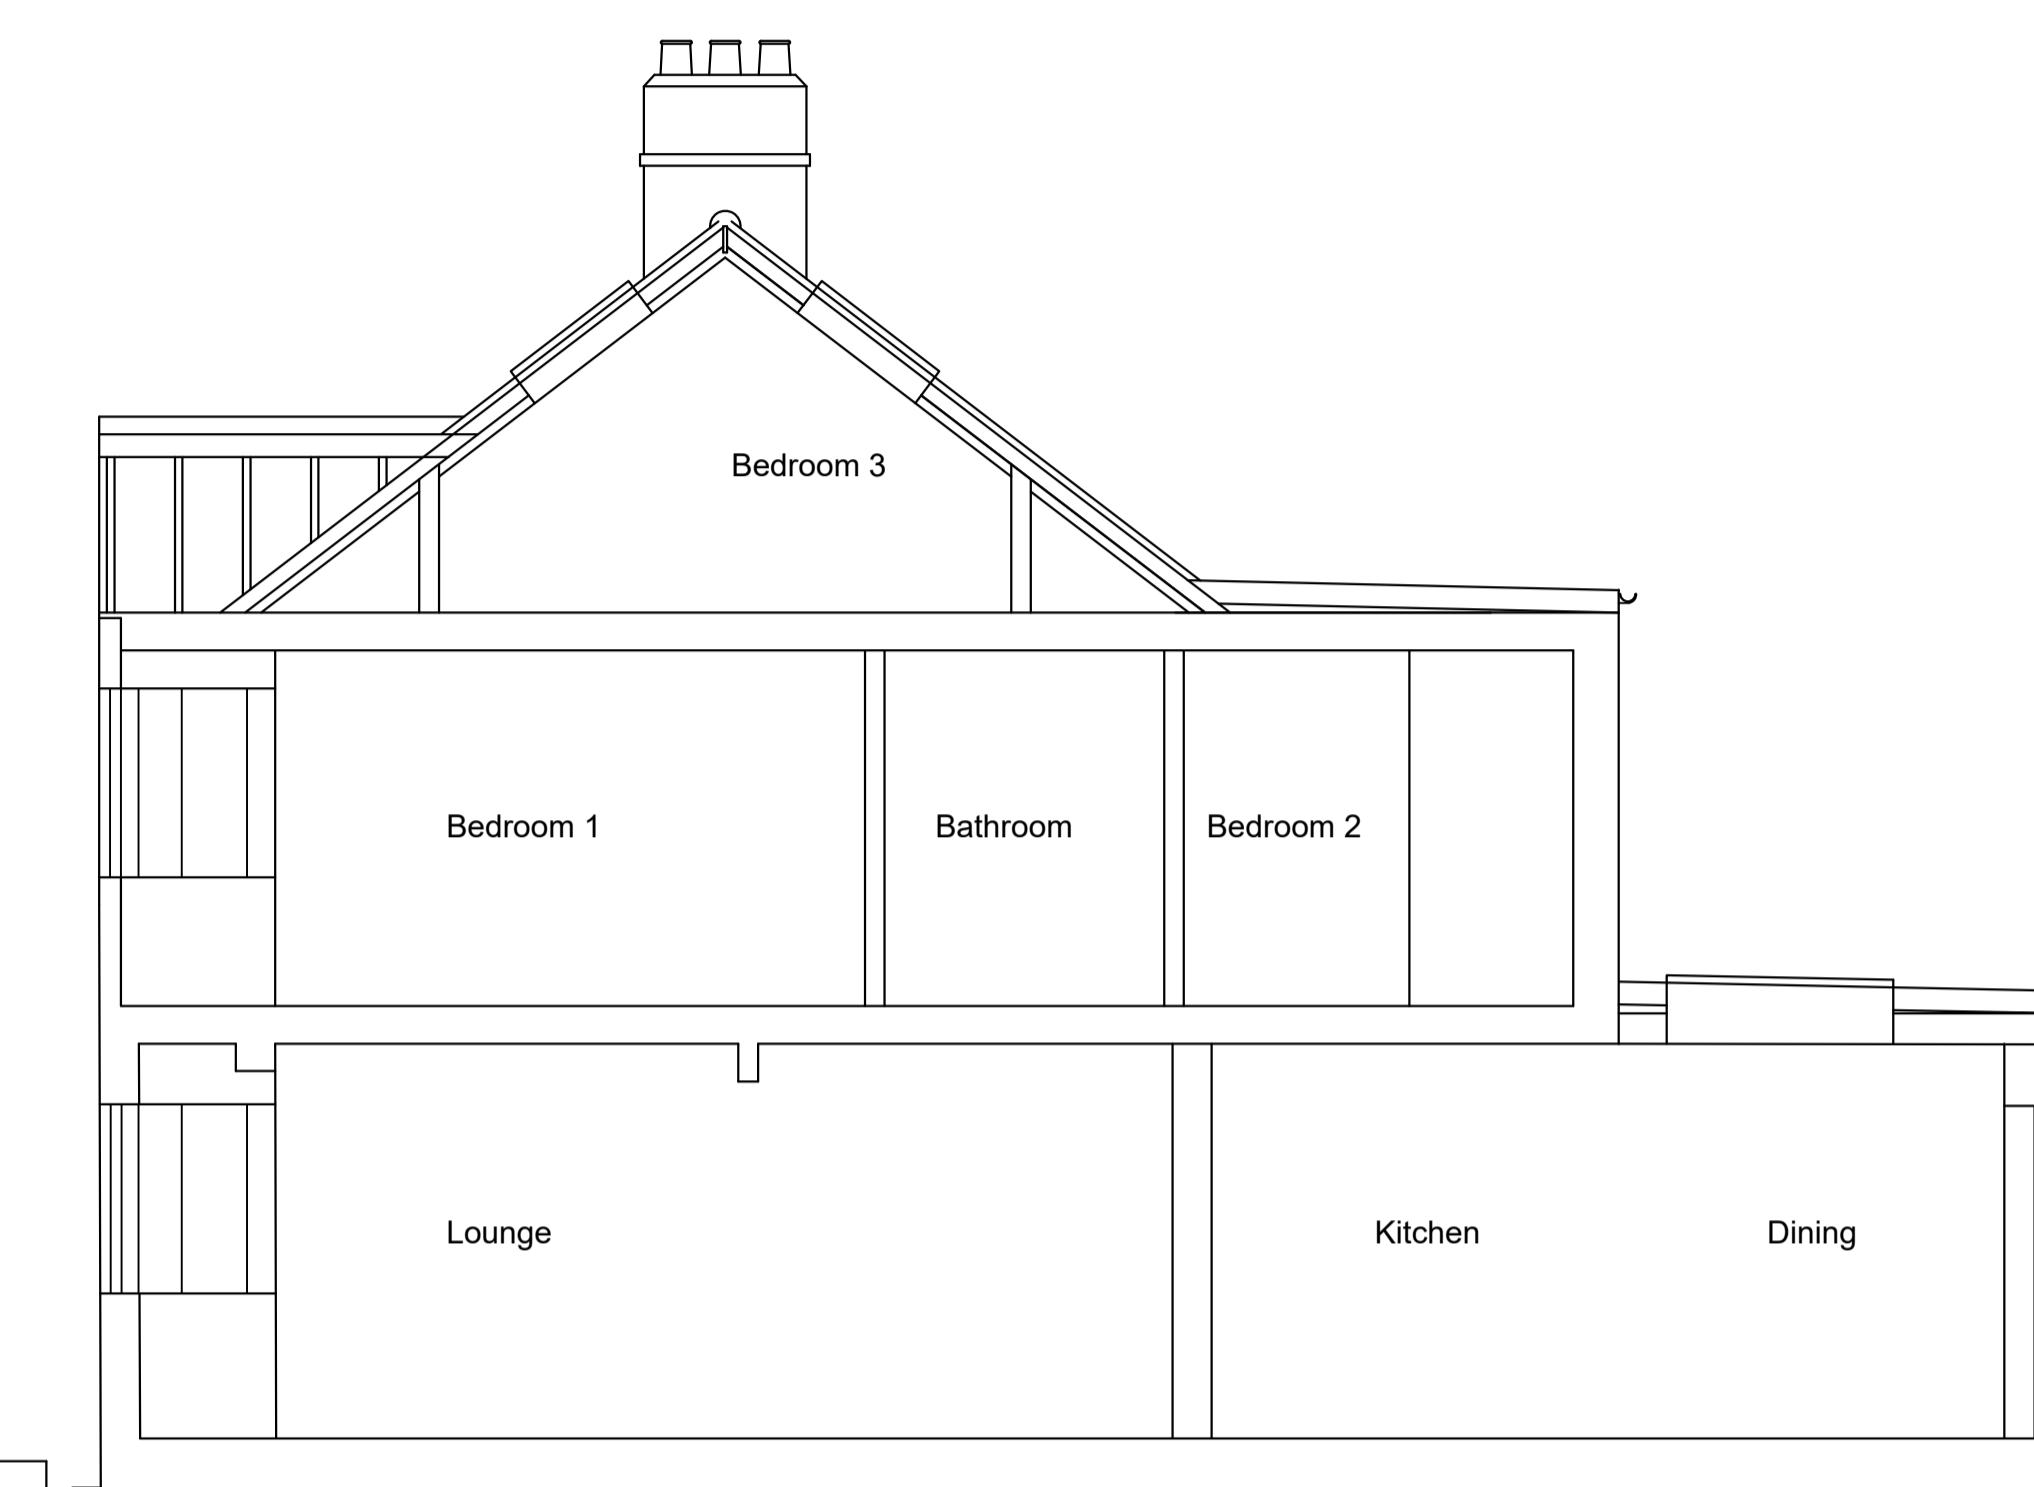


Section C-C



Front Elevation



Rear Elevation

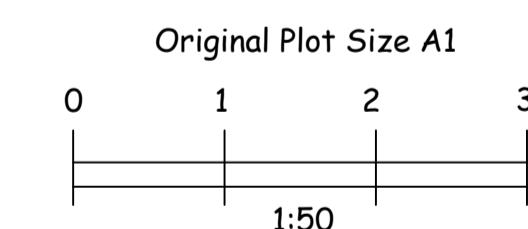

Issue PLANNING

Rev B. Aug. 24 removal of angled wall as required by Planning  
Rev A. Aug. 24 revisions as discussed with Planning  
Reproduction of drawing may affect scale - check on site.

Client Mr & Mrs Melnyk

Address 94 Hartland Drive  
Ruislip HA4 0TJ

PROPOSED ELEVATIONS & SECTIONS

Scale: 1:50 @A1 Drawn By: ASR  
Drwg No: 24/1063/04 Date: July, 2024 Rev:B

Originator/Author  
**RUMUN CONSULTING**  
Chartered Building Surveyors  
32 Queens Walk, Ealing, London W5 1TP  
T: 0208 810 9615 F: 0208 810 8241  
E: andy@rumun.co.uk