

## Proposed Extension



Block Plan

0 5 10 15 20 25  
metres 1:500 scale



Site Location

0 10 20 30 40 50  
metres 1:1250 scale

Dimensions to be verified on site  
DO NOT SCALE FROM THIS DRAWING.  
Any areas indicated on this drawing are for guidance only.  
No responsibility is taken for their accuracy.


This drawing is the property of **Design Workshop Consultant Ltd**. Copyright is reserved by them and the drawing is issued on the condition that it is not copied, reproduced, retained or disclosed to any unauthorized person, either wholly or in part without the consent in writing of **Design Workshop Consultant Ltd**.

Site Address:

151, Whitethorn Avenue,  
West Drayton,  
UB7 8LD

Title:

Block and Location  
Plans

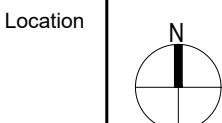


Scale: 1:500, 1:1250

Paper Size: A3

Rev Date Comments

Drawn By: VP  
Job Ref: 22122  
Date: Dec 2022  
Drawing No. PA - 04

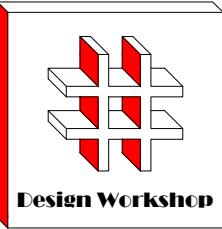

Design Workshop

Dimensions to be verified on site  
DO NOT SCALE FROM THIS DRAWING.  
Any areas indicated on this drawing are for guidance only. No responsibility is taken for their accuracy.

This drawing is the property of **Design Workshop Consultant Ltd**. Copyright is reserved by them and the drawing is issued on the condition that it is not copied, reproduced, retained or disclosed to any unauthorized person, either wholly or in part without the consent in writing of **Design Workshop Consultant Ltd**.

Site Address:

151, Whitethorn Avenue,  
West Drayton,  
UB7 8LD


Title:

Proposed Elevations

Scale: 1:100

Paper Size: A3

Rev	Date	Comments

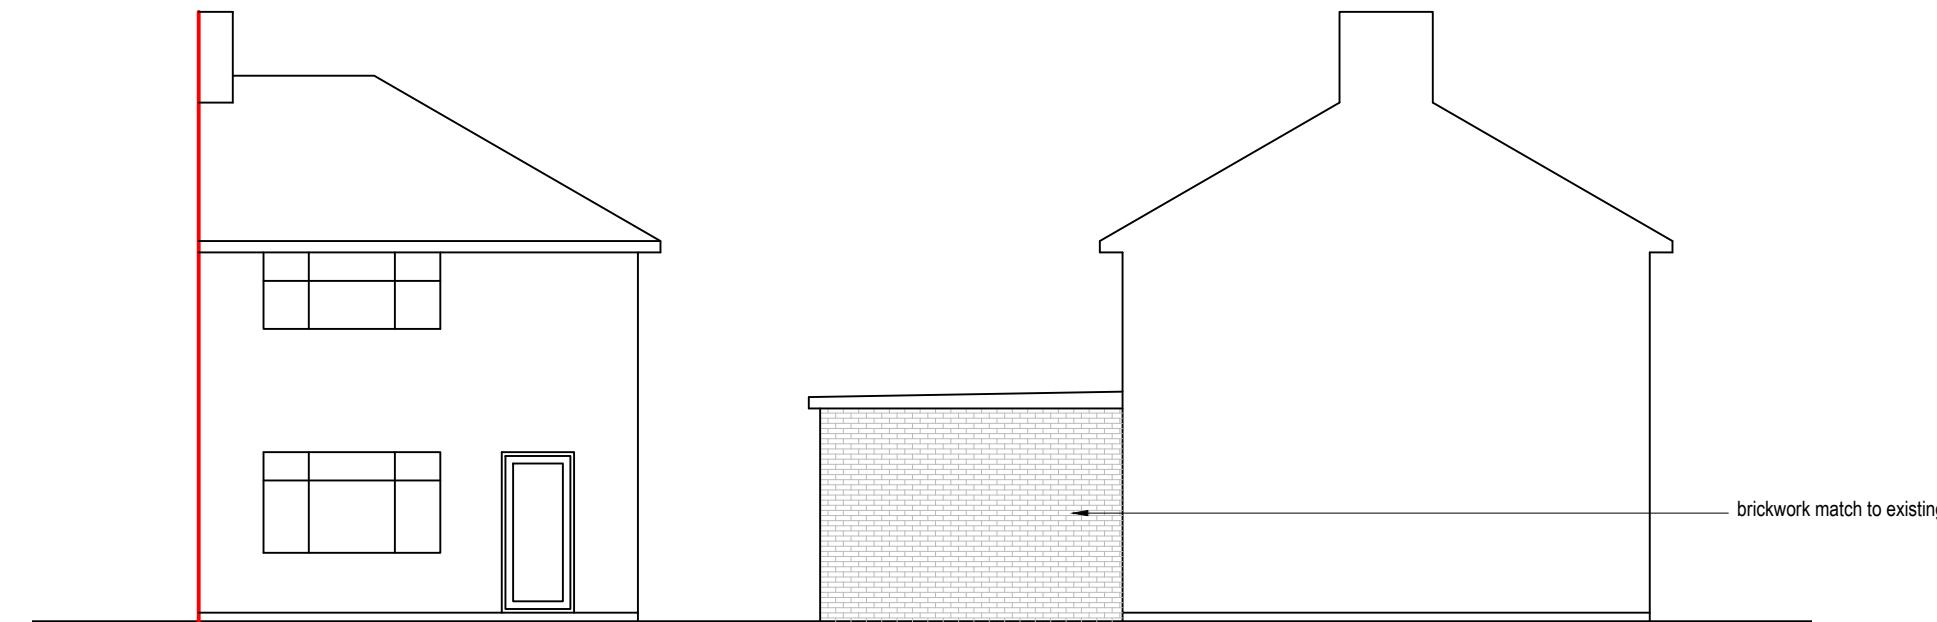


Front Elevation

0 1 2 3 4 5  
metres 1:100 scale

Side Elevation

0 1 2 3 4 5  
metres 1:100 scale

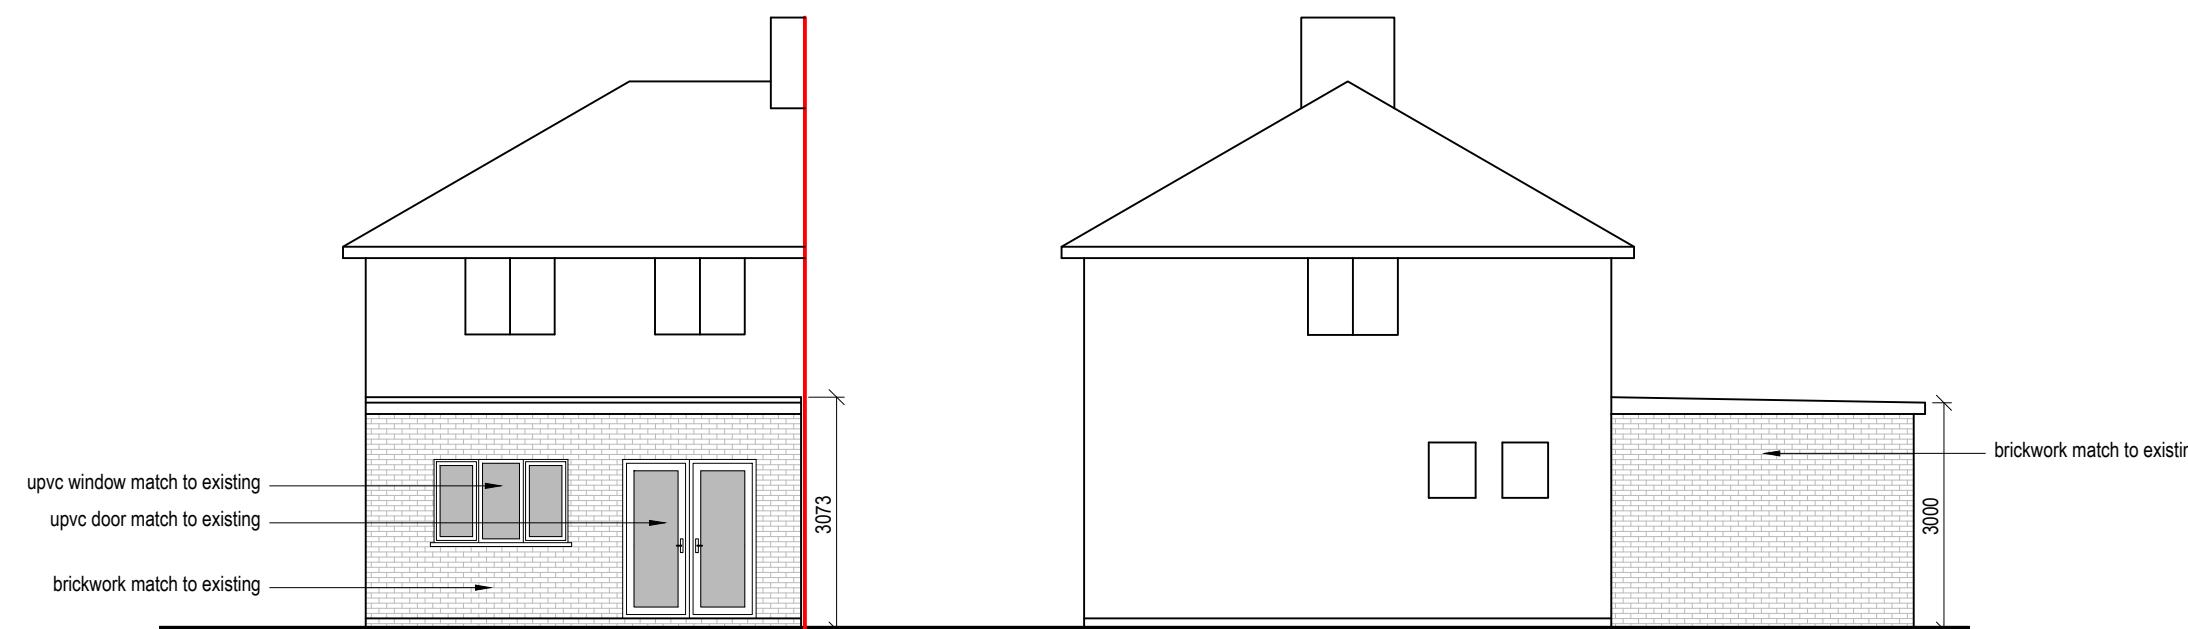

Rear Elevation

0 1 2 3 4 5  
metres 1:100 scale

Side Elevation

0 1 2 3 4 5  
metres 1:100 scale

Drawn By: VP  
Job Ref: 22122  
Date: Dec 2022  
Drawing No. PA - 03



Design Workshop

Dimensions to be verified on site  
DO NOT SCALE FROM THIS DRAWING.  
Any areas indicated on this drawing are for guidance only. No responsibility is taken for their accuracy.

This drawing is the property of **Design Workshop Consultant Ltd**. Copyright is reserved by them and the drawing is issued on the condition that it is not copied, reproduced, retained or disclosed to any unauthorized person, either wholly or in part without the consent in writing of **Design Workshop Consultant Ltd**.

Site Address:

151, Whitethorn Avenue,  
West Drayton,  
UB7 8LD


Title:

Existing Elevations

Scale: 1:100


Paper Size: A3

Rev	Date	Comments

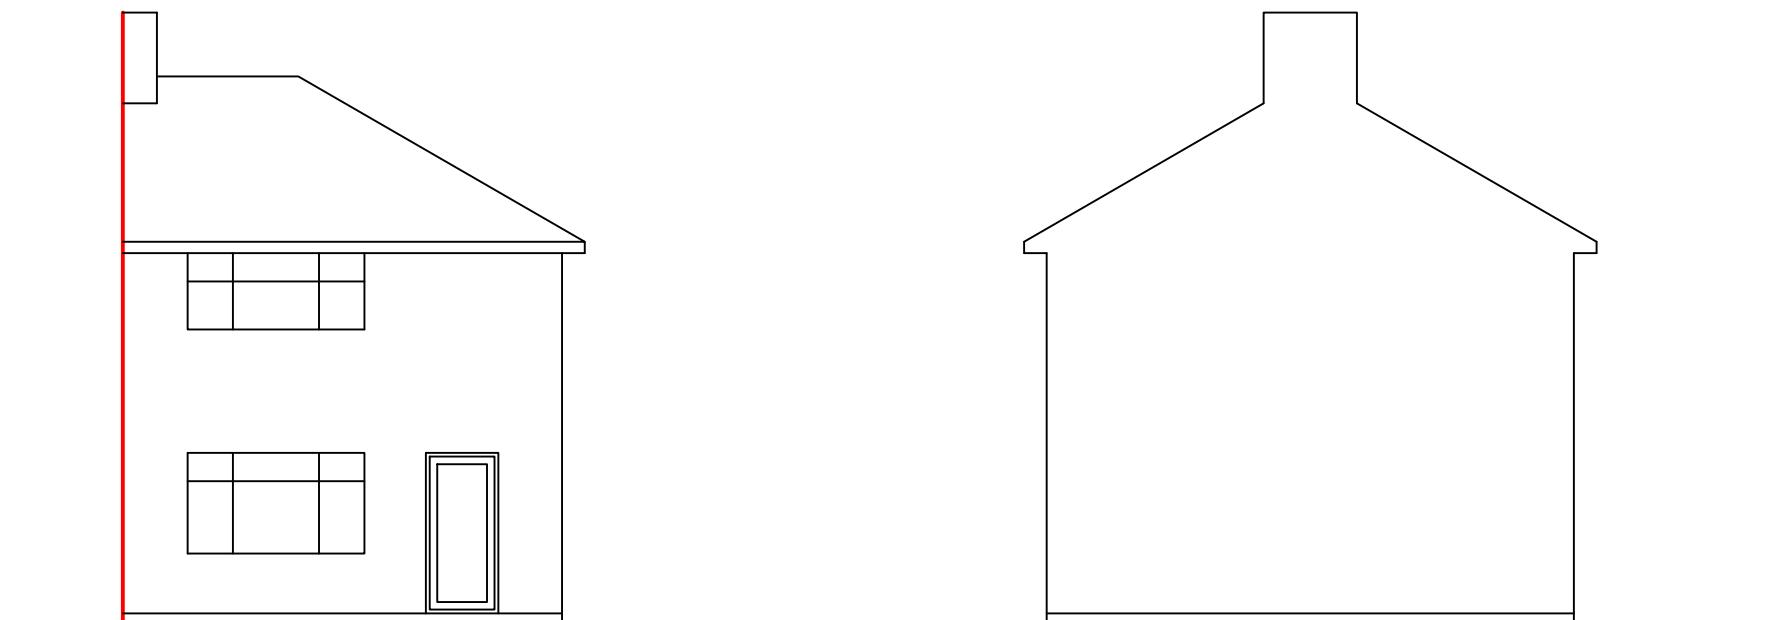


Front Elevation

Side Elevation

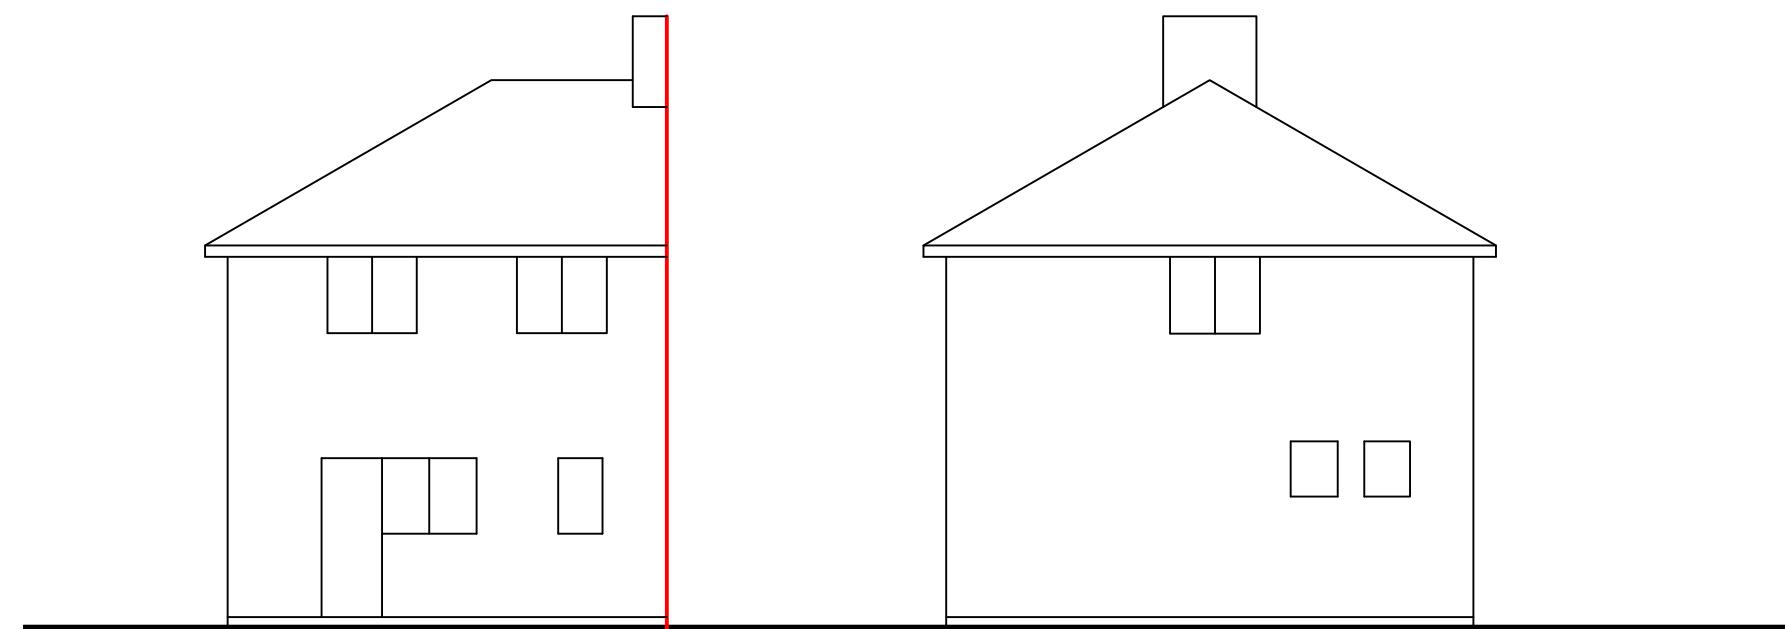


Rear Elevation

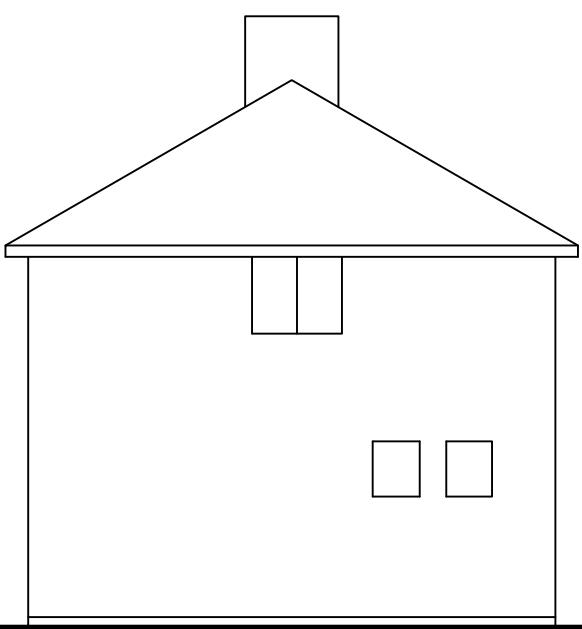


Side Elevation

Drawn By: VP  
Job Ref: 22122  
Date: Dec 2022  
Drawing No. PA - 02

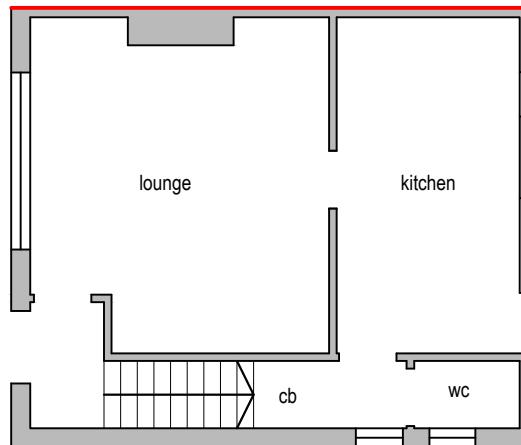


Existing Ground Floor Plan

0 1 2 3 4 5  
metres 1:100 scale

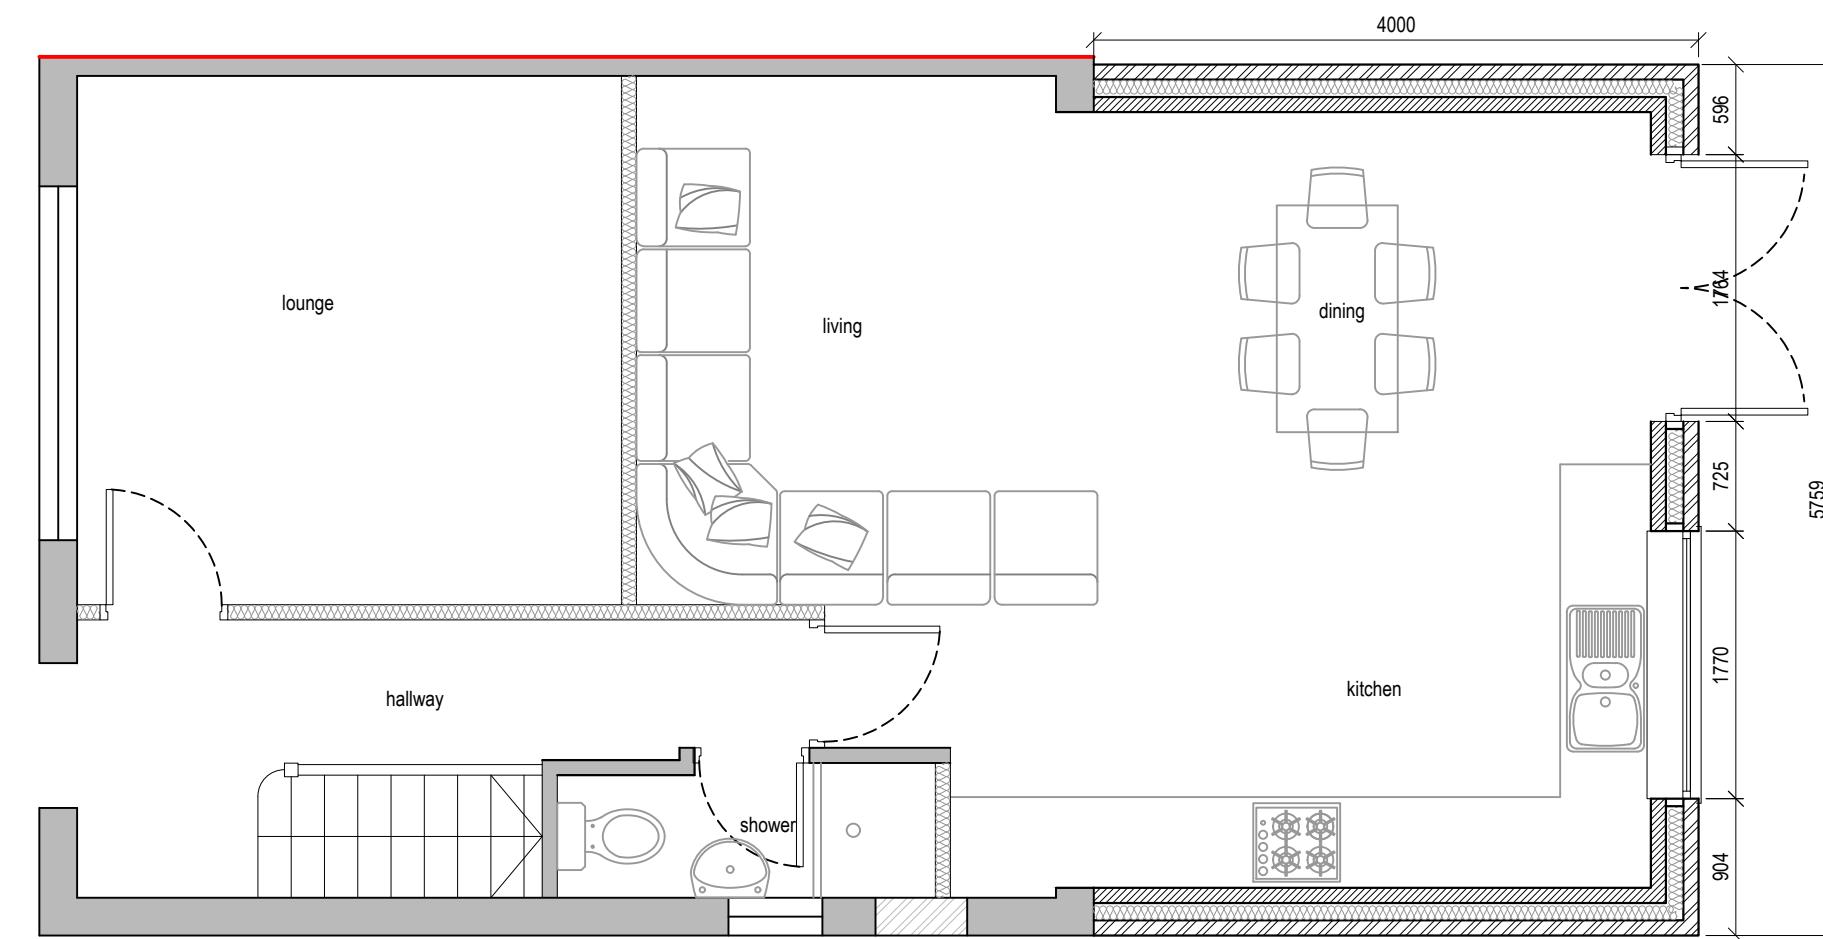

Proposed Ground Floor Plan

0 0.5 1.0 1.5 2.0 2.5  
metres 1:50 scale

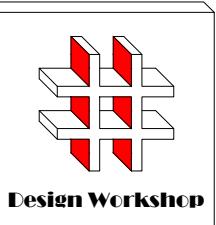

Dimensions to be verified on site  
DO NOT SCALE FROM THIS DRAWING.  
Any areas indicated on this drawing are for guidance only. No responsibility is taken for their accuracy.

This drawing is the property of **Design Workshop Consultant Ltd**. Copyright is reserved by them and the drawing is issued on the condition that it is not copied, reproduced, retained or disclosed to any unauthorized person, either wholly or in part without the consent in writing of **Design Workshop Consultant Ltd**.

Site Address:

151, Whitethorn Avenue,  
West Drayton,  
UB7 8LD

Title:

Existing & Proposed Ground Floor  
Plans

Scale: 1:50, 1:100

Paper Size:

A3

Rev Date Comments

Drawn By: VP

Job Ref: 22122

Date: Dec 2022

Drawing No. PA - 01