





Proposed North Elevation Scale 1:250

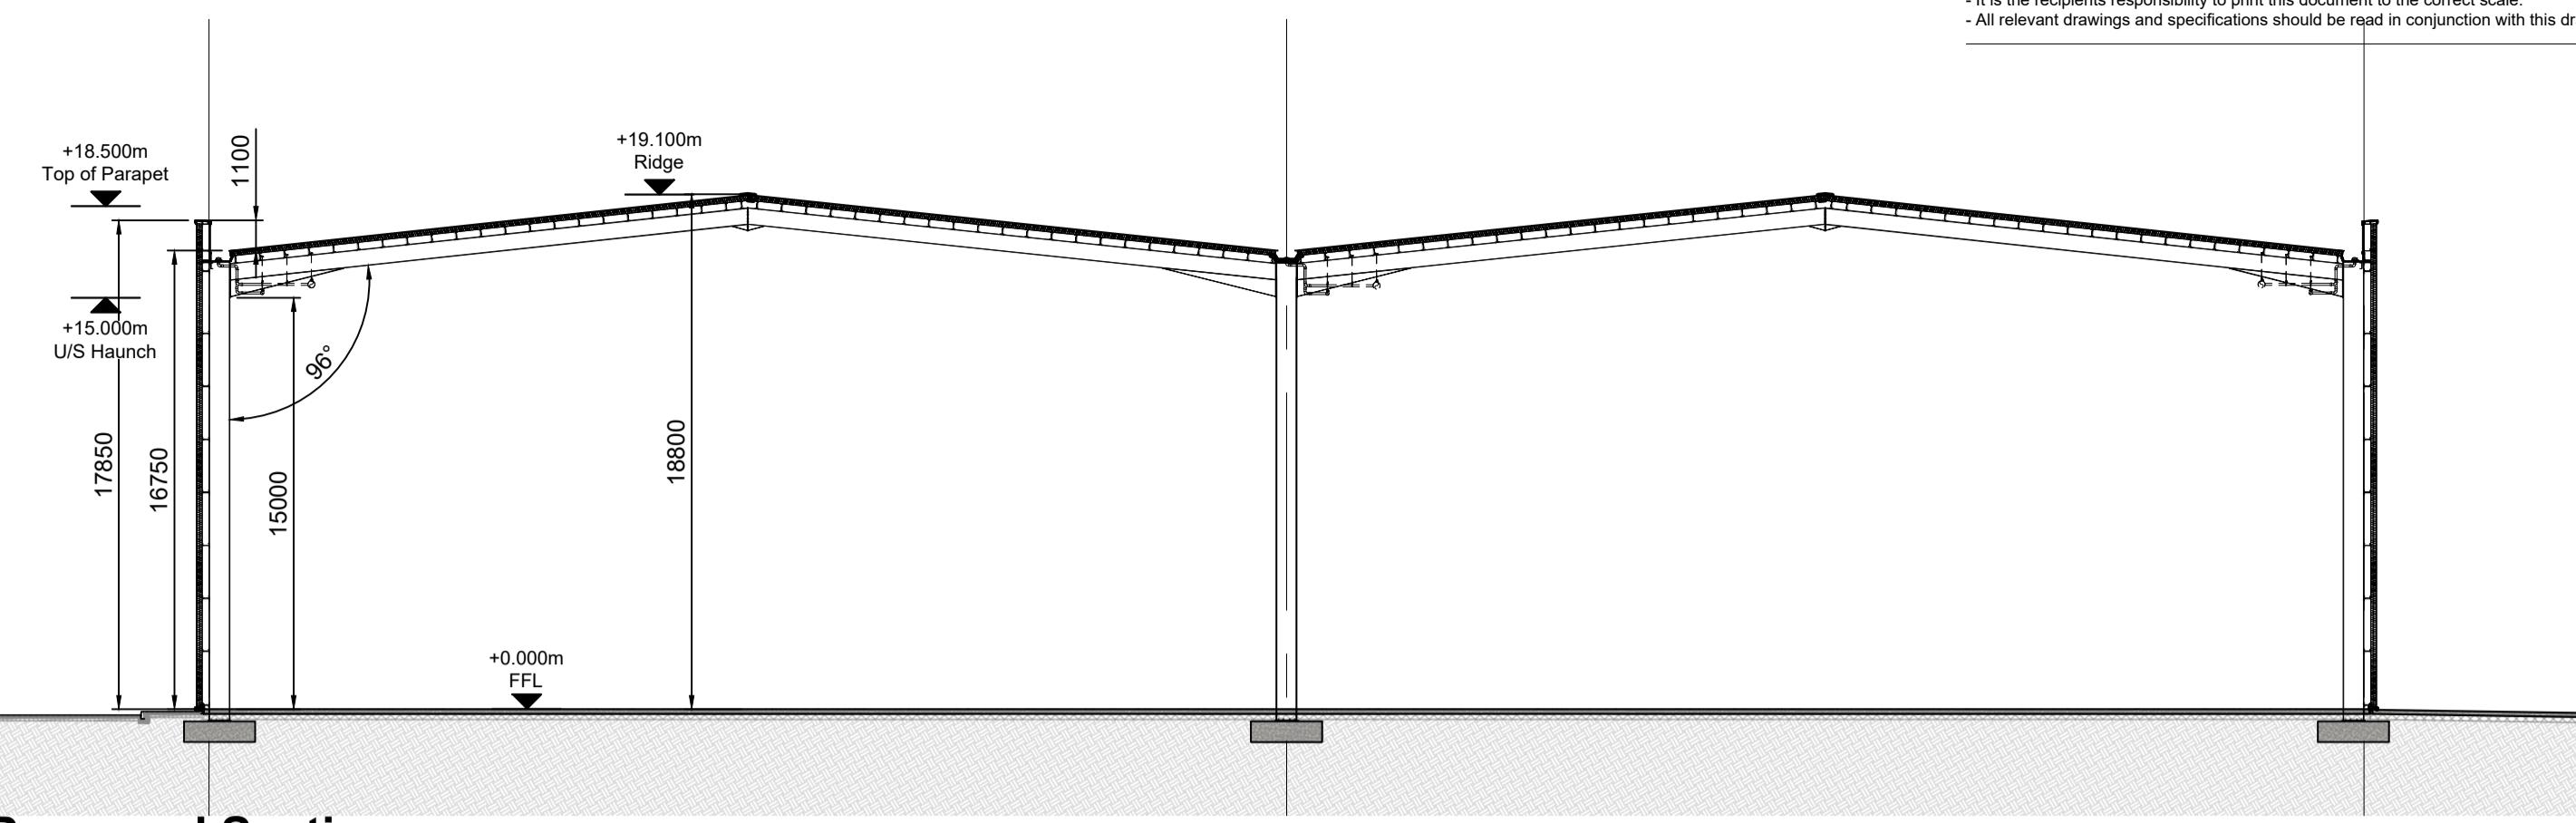


Proposed Section Scale 1:250



Proposed East Elevation Scale 1:250

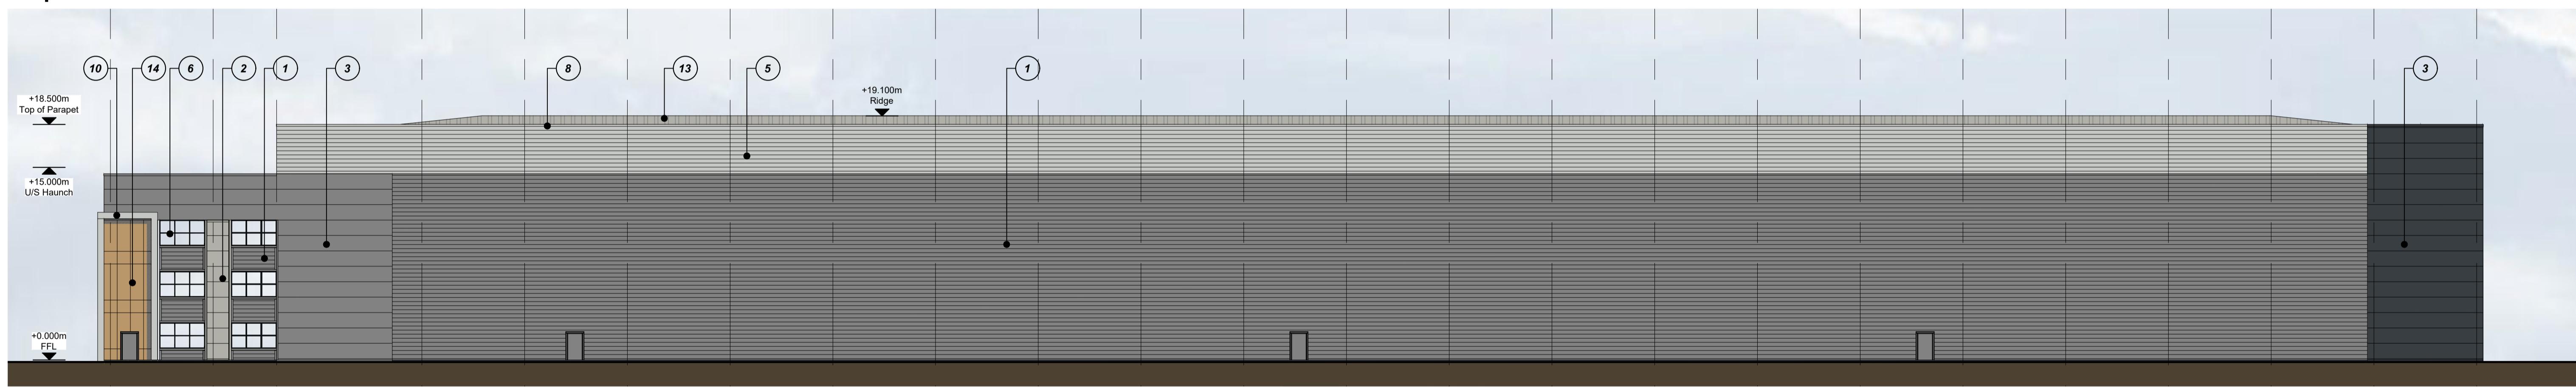

Proposed West Elevation Scale 1:250

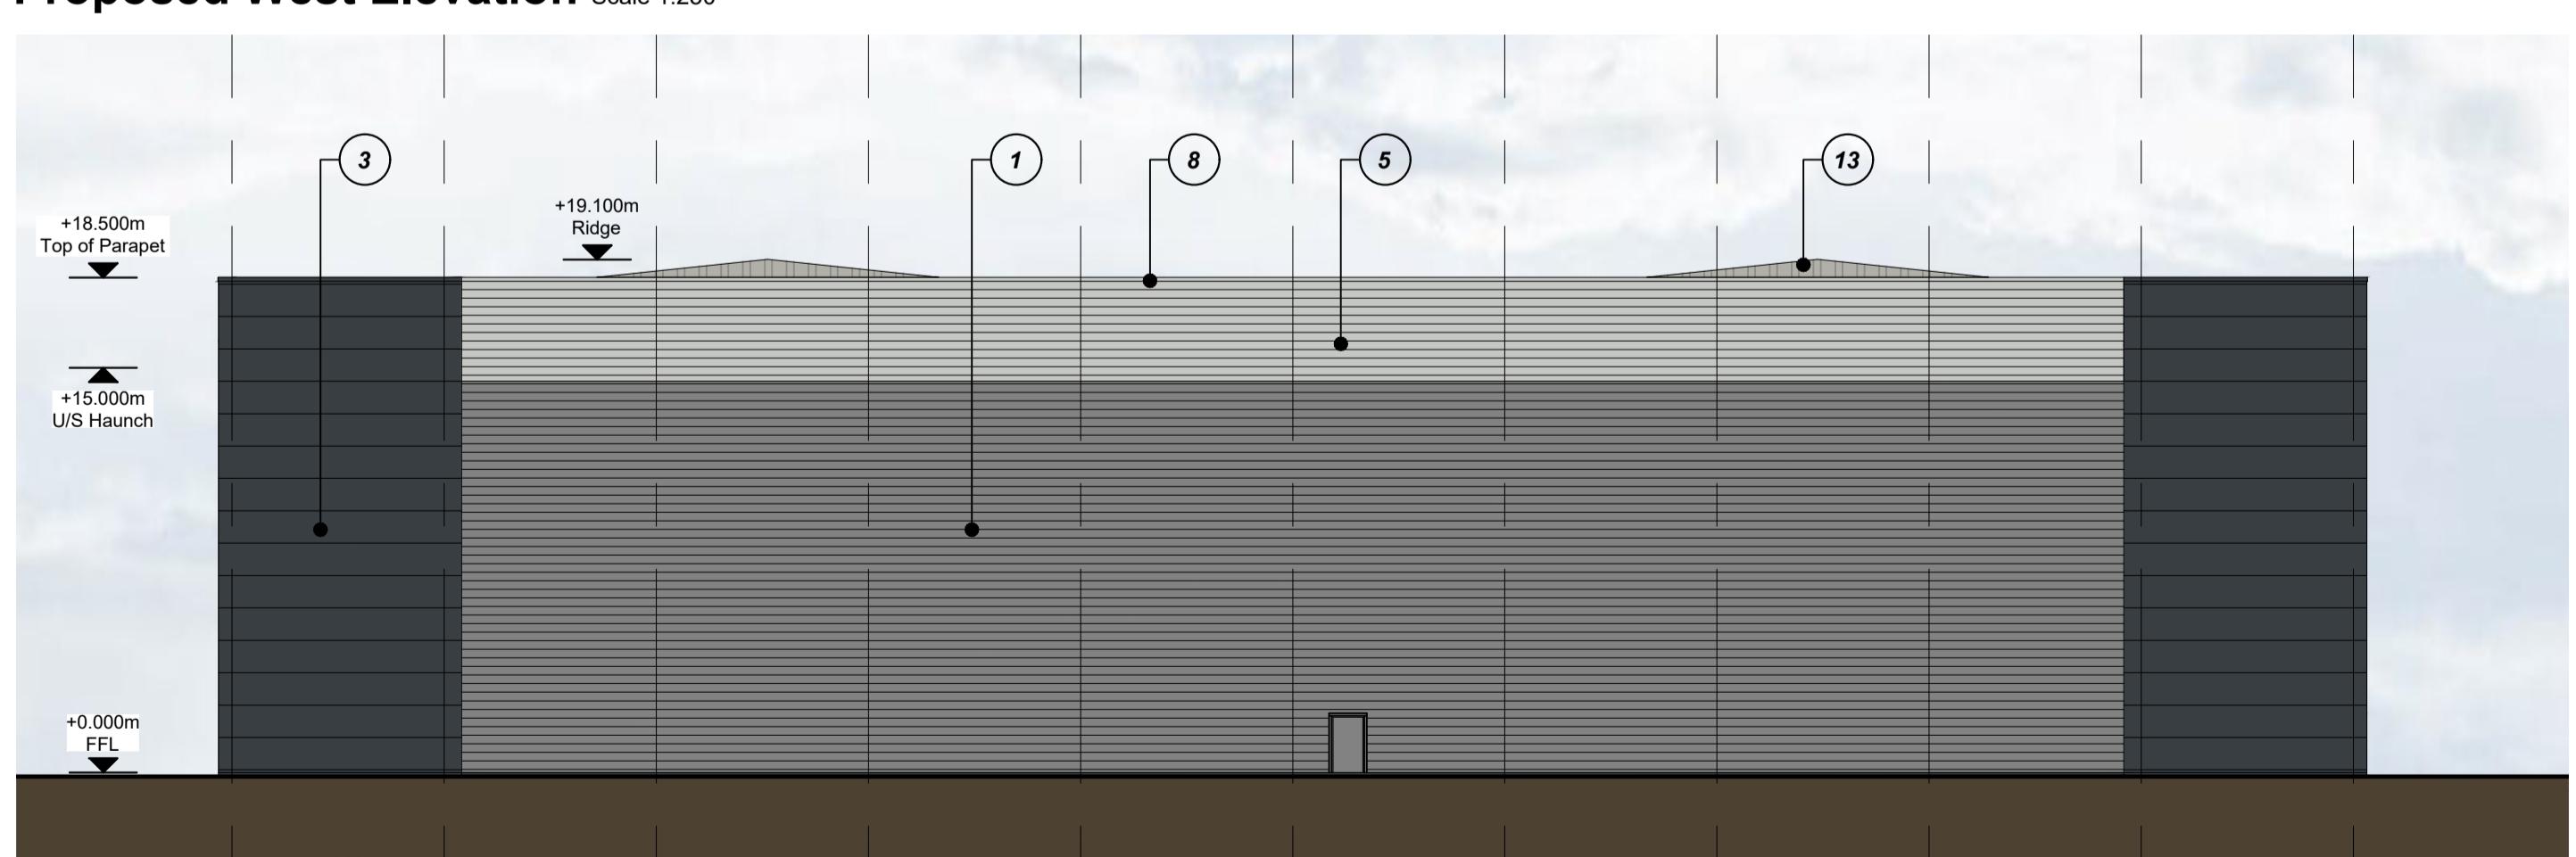

Proposed South Elevation Scale 1:250

Key

- ① Parapet flashing
Colour: to match adjacent cladding
- ② Security door & frame.
Colour: to match adjacent cladding
- ③ Feature Entrance Surround with brise soleil fins
Colour: Oyster (RAL 7035)
- ④ Pre-cast insulated dock pro-wall system
- ⑤ Overhead sectional doors with dock leveller
Colour: Anthracite (RAL 7016)
- ⑥ Aluminium curtain walling system
Glazing: Grey tinted
Frame Colour: Anthracite (RAL 7016)
- ⑦ Rainscreen Cassette System
Colour: Goosewing Grey (RAL 7036)
- ⑧ Aluminium window/door system
Glazing: Grey tinted
Frame Colour: Anthracite (RAL 7016)
- ⑨ Translucent Panel System
- ⑩ Overhead sectional doors with level access
Colour: Anthracite (RAL 7016)
- ⑪ Horizontally laid trapezoidal built up wall cladding
Colour: Pure Grey (RAL 000 55 00)
- ⑫ Horizontally laid trapezoidal built up wall cladding
Colour: Goosewing Grey (RAL 7036)
- ⑬ Horizontally laid colour coated cladding system
with micorib finish
Colour: Pure Grey (RAL 000 55 00)
- ⑭ Built up roof cladding
Colour: Goosewing Grey (RAL 7036)
- ⑮ Rainscreen Cassette System
Colour: Bronze
- ⑯ Translucent Panel System

rev | amendments
by | ckd date
Bridgewater Retail Park, Hayes

Proposed Elevations



OXENWOOD
REAL ESTATE

GRAFTONGATE

umc architects
Newark Beacon, Cafferata Way, Newark, Nottinghamshire NG24 2TN
+44 (0)1636 653027 | info@umcarchitects.com

B	Revised design amendments	TH	AJL	22/11/22
A	Initial Issue	Jrh	AJL	09/06/21

5m

SCALE 1:250

Drawing Status:	Preliminary		
Drawn / Checked:	TH	AJL	
Date:	22/11/2022		
Scale:	1:250	A1	
Drawing no.:	21048	P0005	Revision: B