




SCALE BAR 1:100 0 1 2 3 4 5m

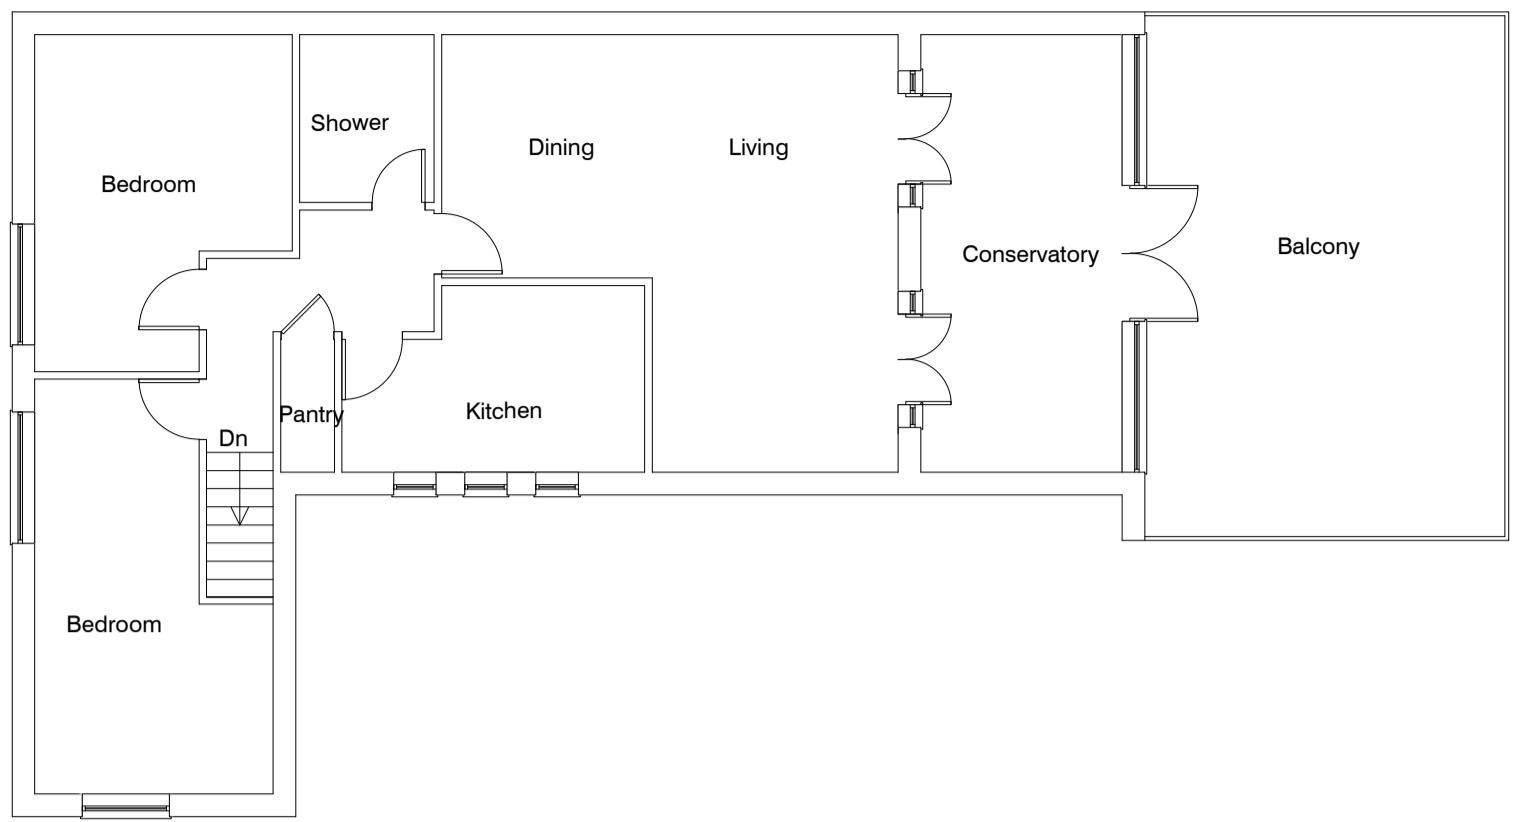


PRE EXISTING GROUND FLOOR PLAN  
1:100

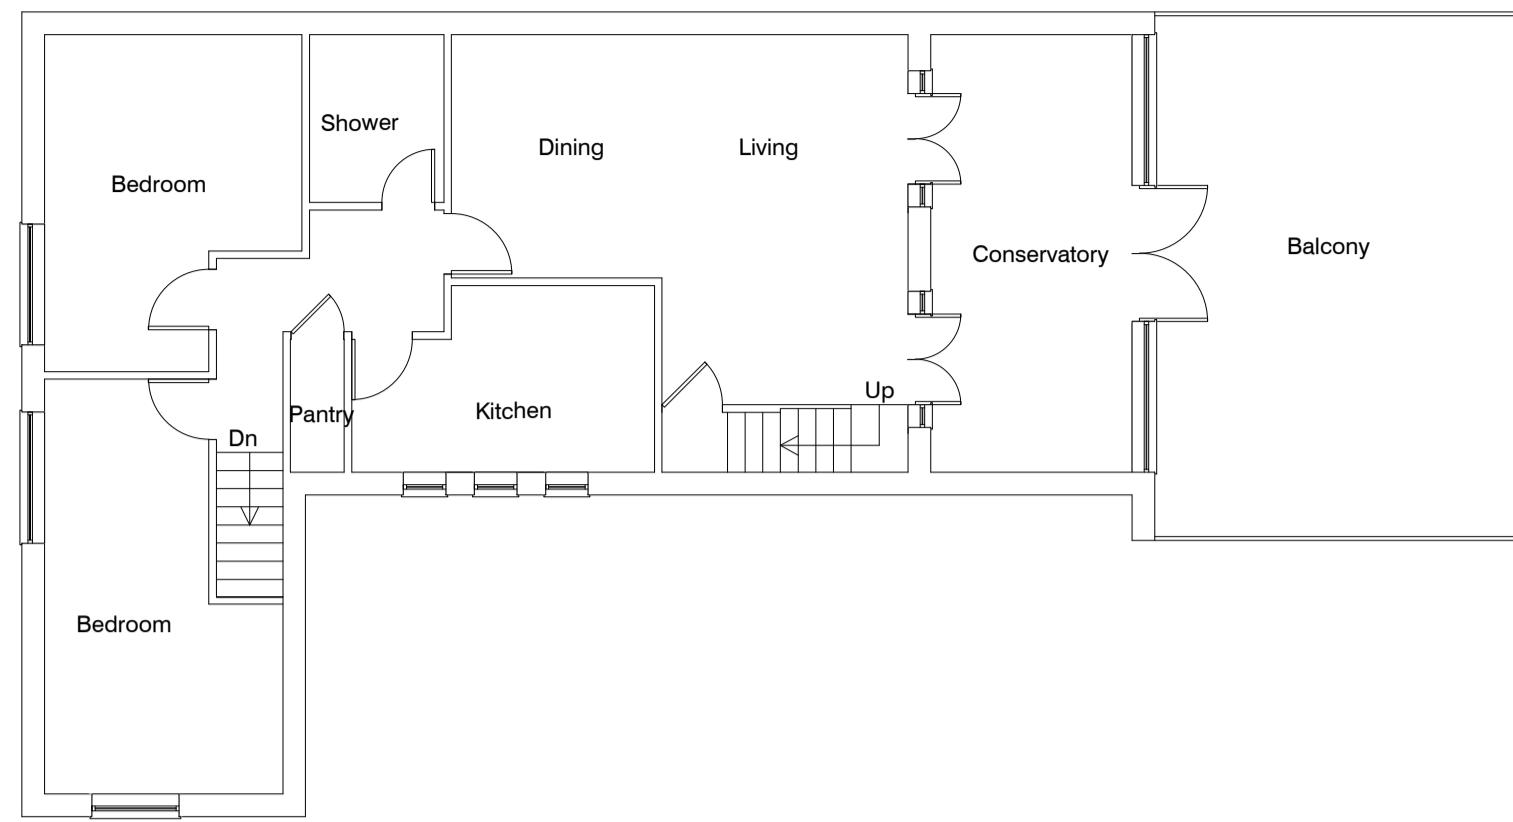


PRE EXISTING FIRST FLOOR PLAN  
1:100

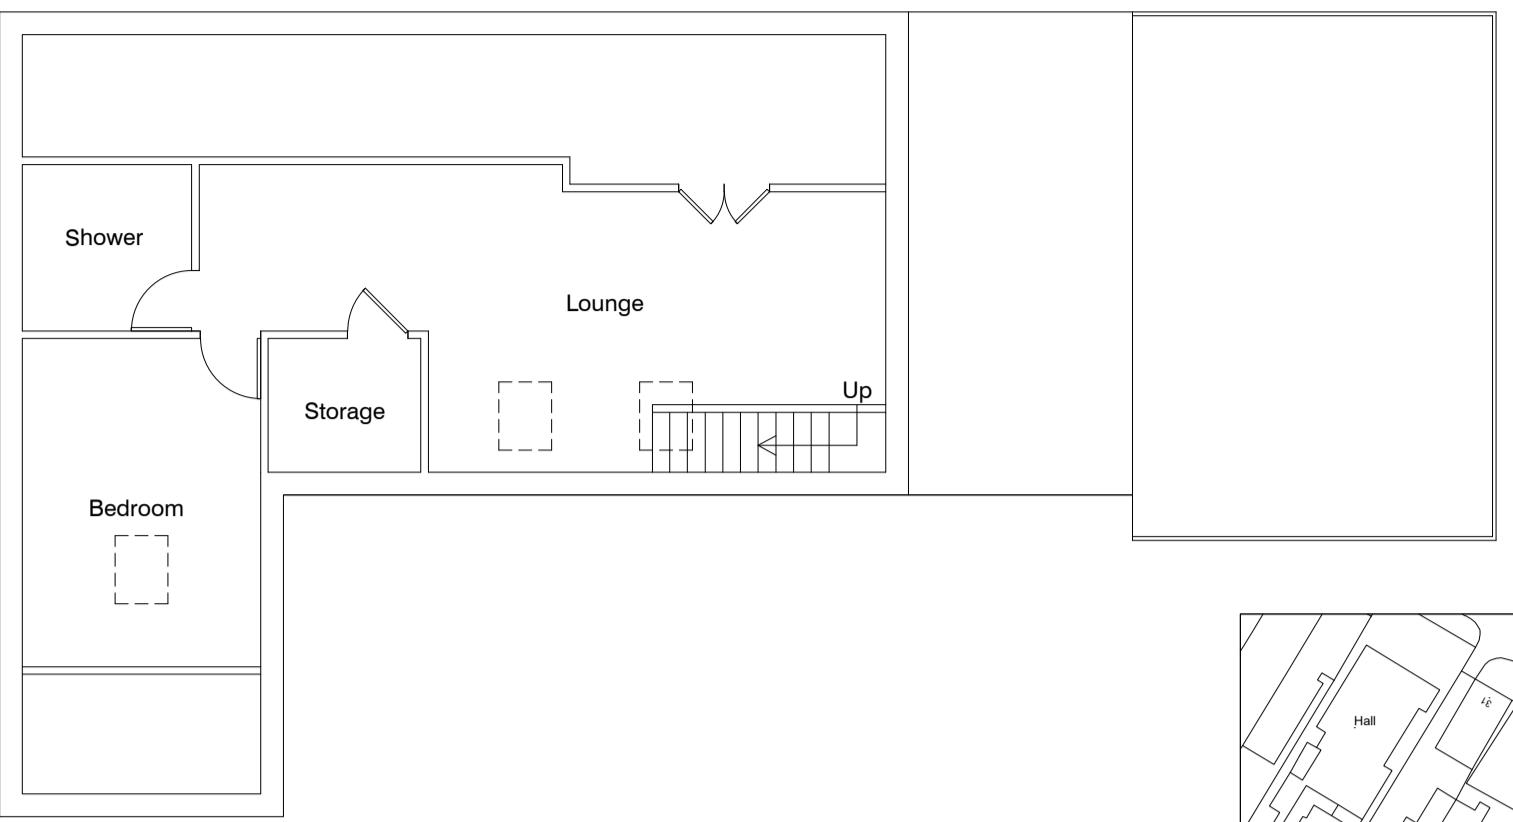


AS EXISTING FIRST FLOOR PLAN  
1:100

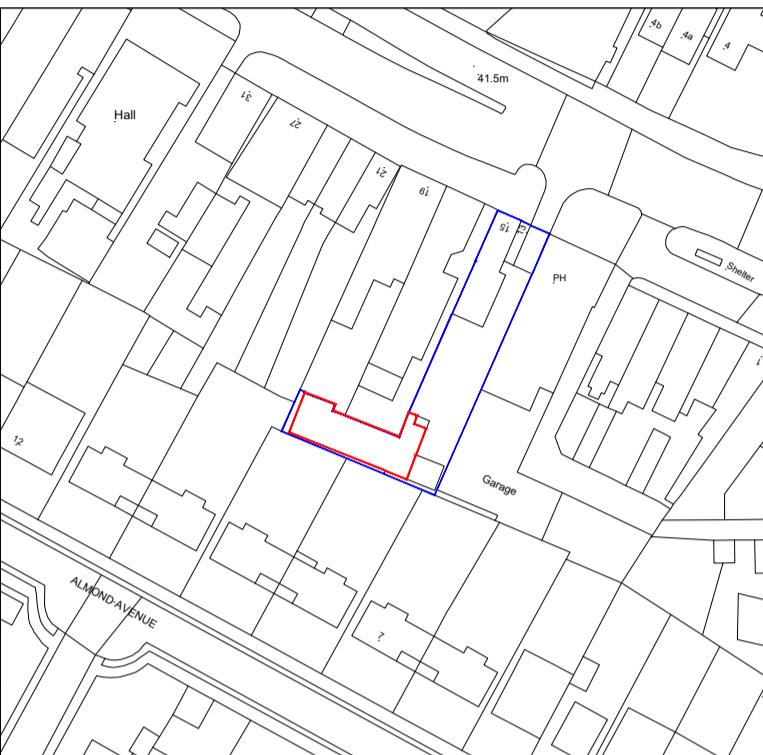


LOCATION PLAN  
1:1250

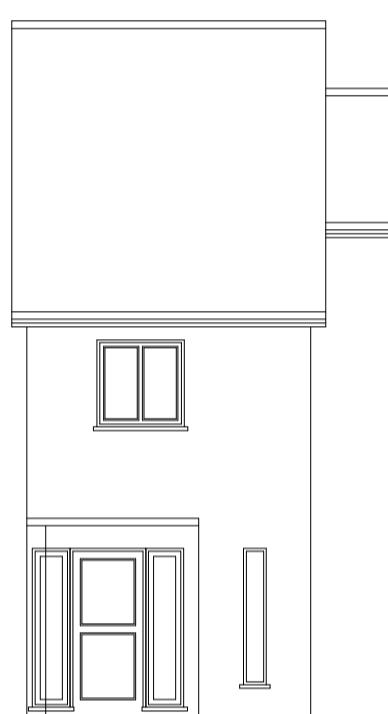


PRE EXISTING FRONT ELEVATION  
1:100

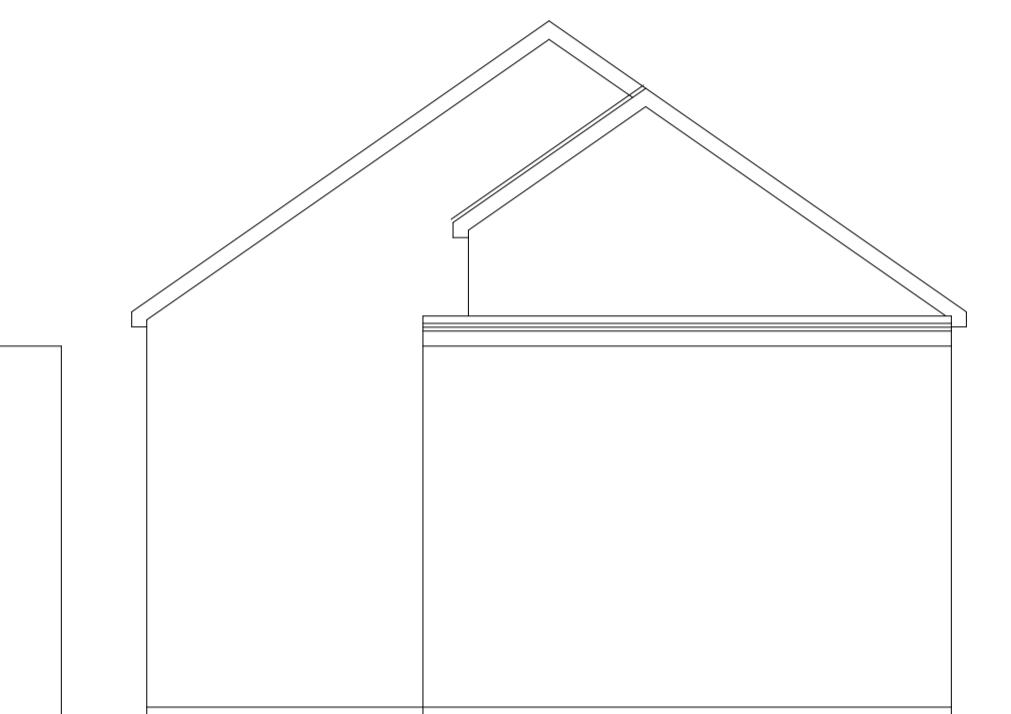


PRE EXISTING SIDE ELEVATION  
1:100

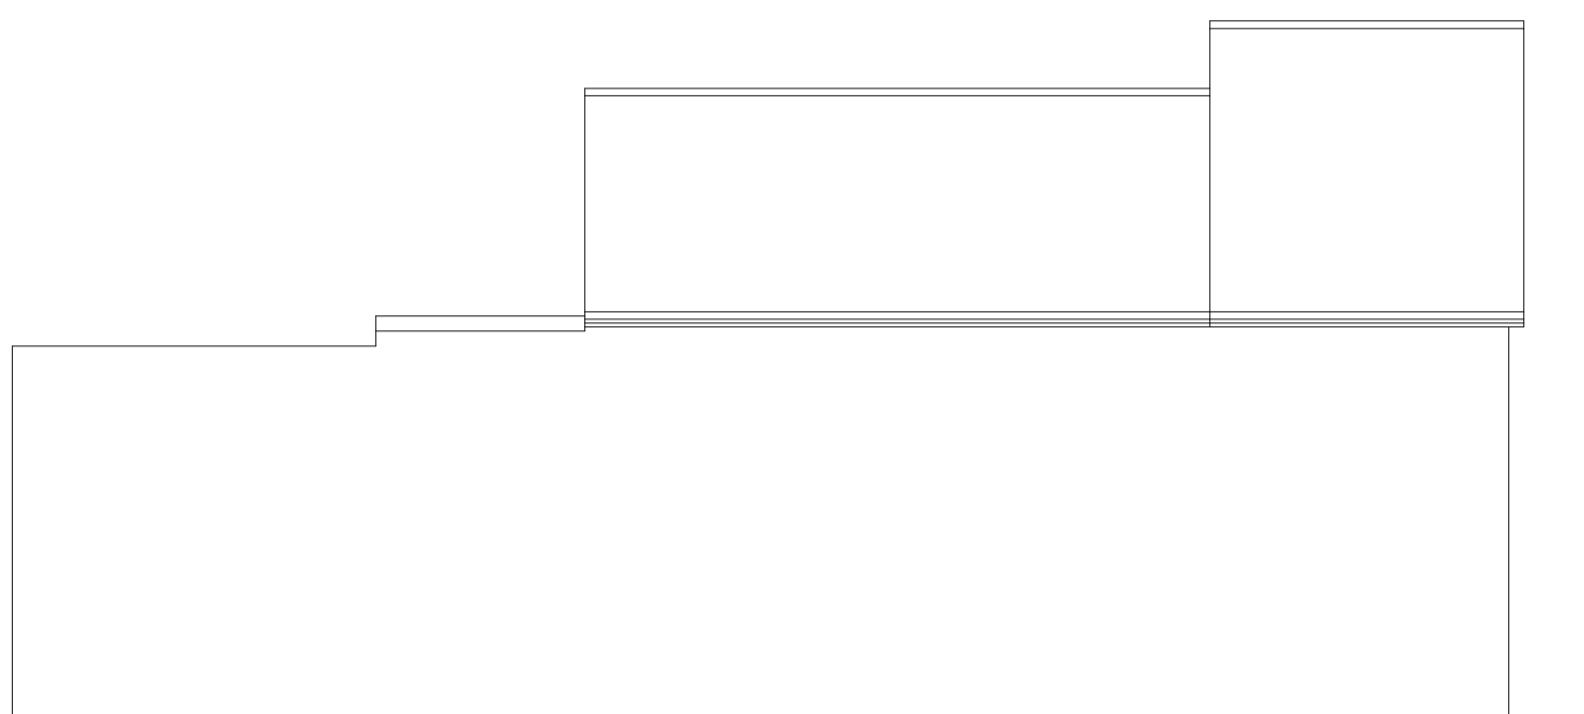


PRE EXISTING REAR ELEVATION  
1:100

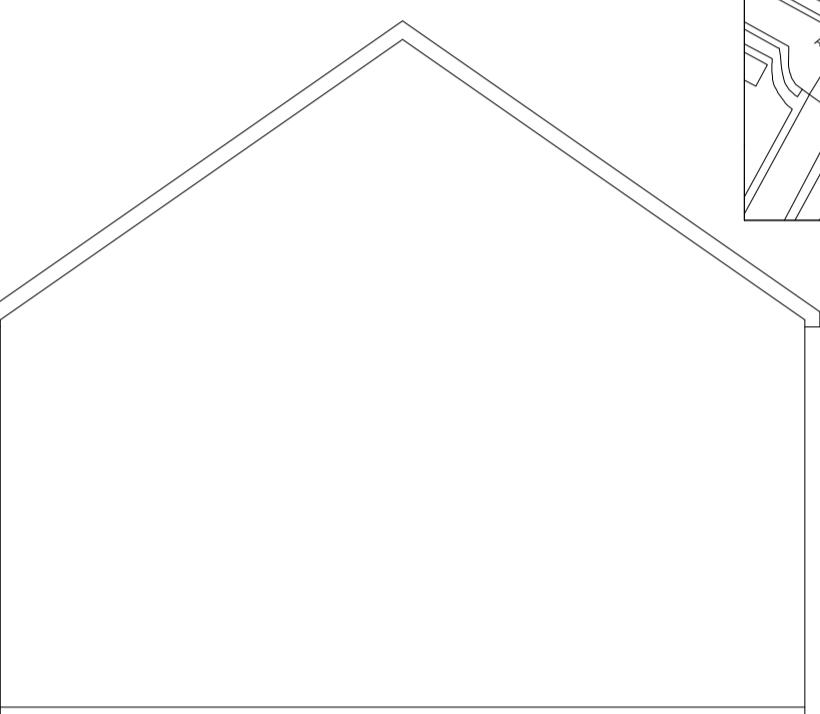


PRE EXISTING SIDE ELEVATION  
1:100

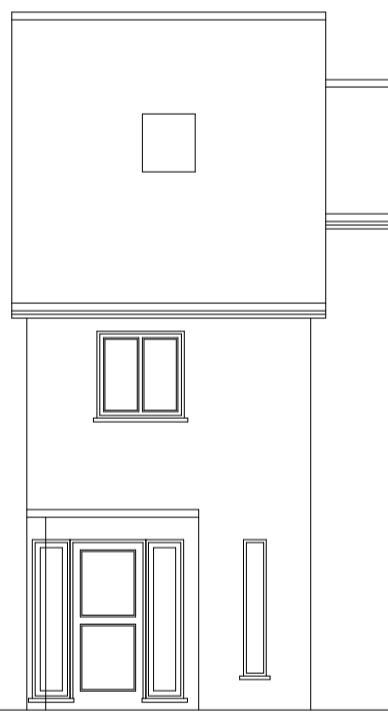


AS EXISTING FRONT ELEVATION  
1:100

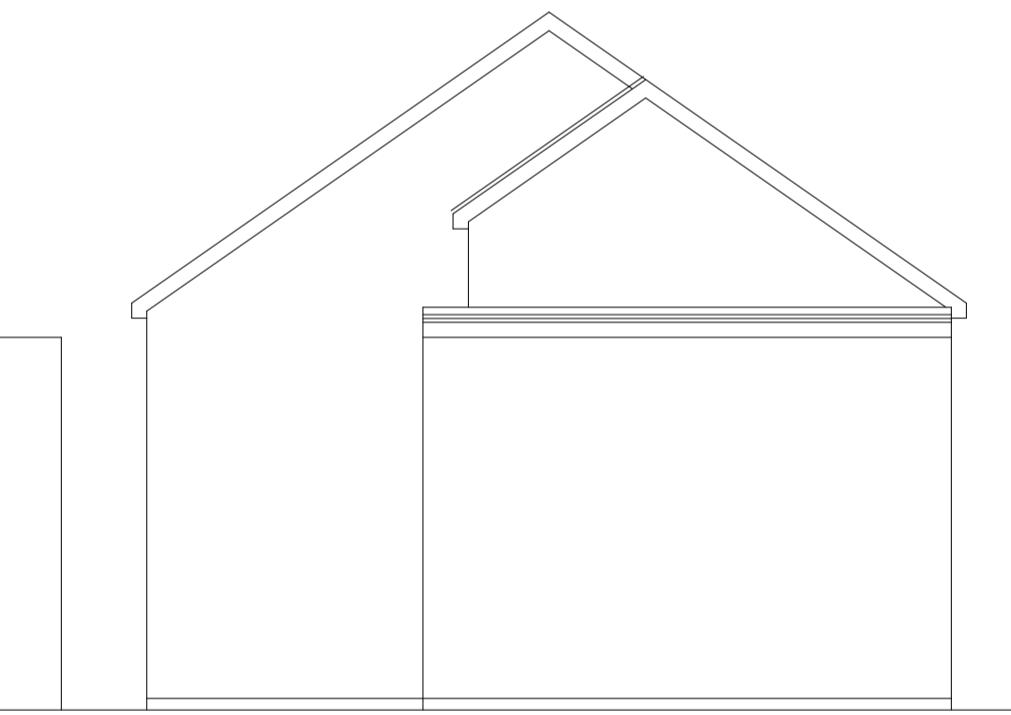


AS EXISTING SIDE ELEVATION  
1:100

 

AS EXISTING REAR ELEVATION  
1:100

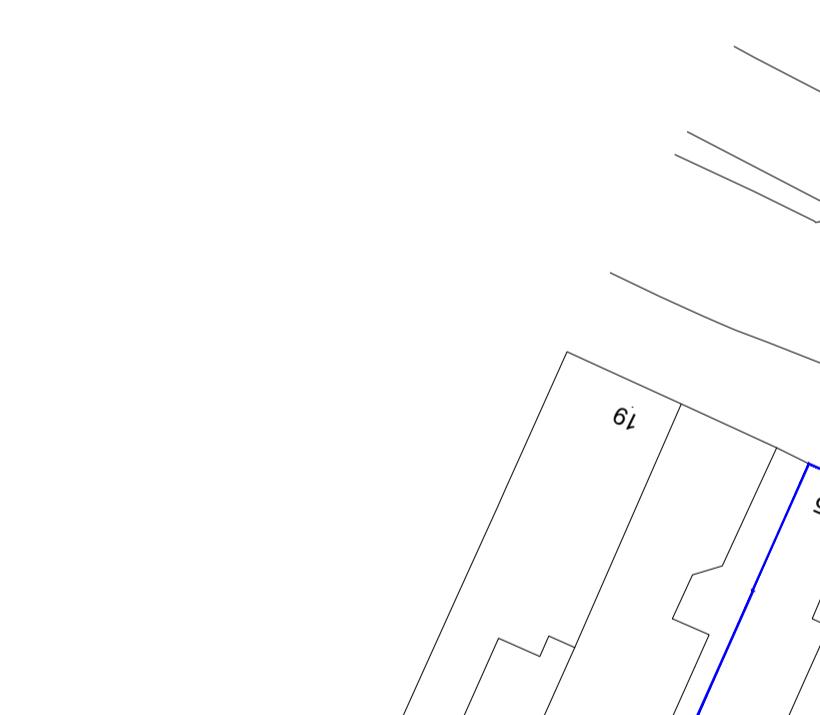

AS EXISTING SIDE ELEVATION  
1:100

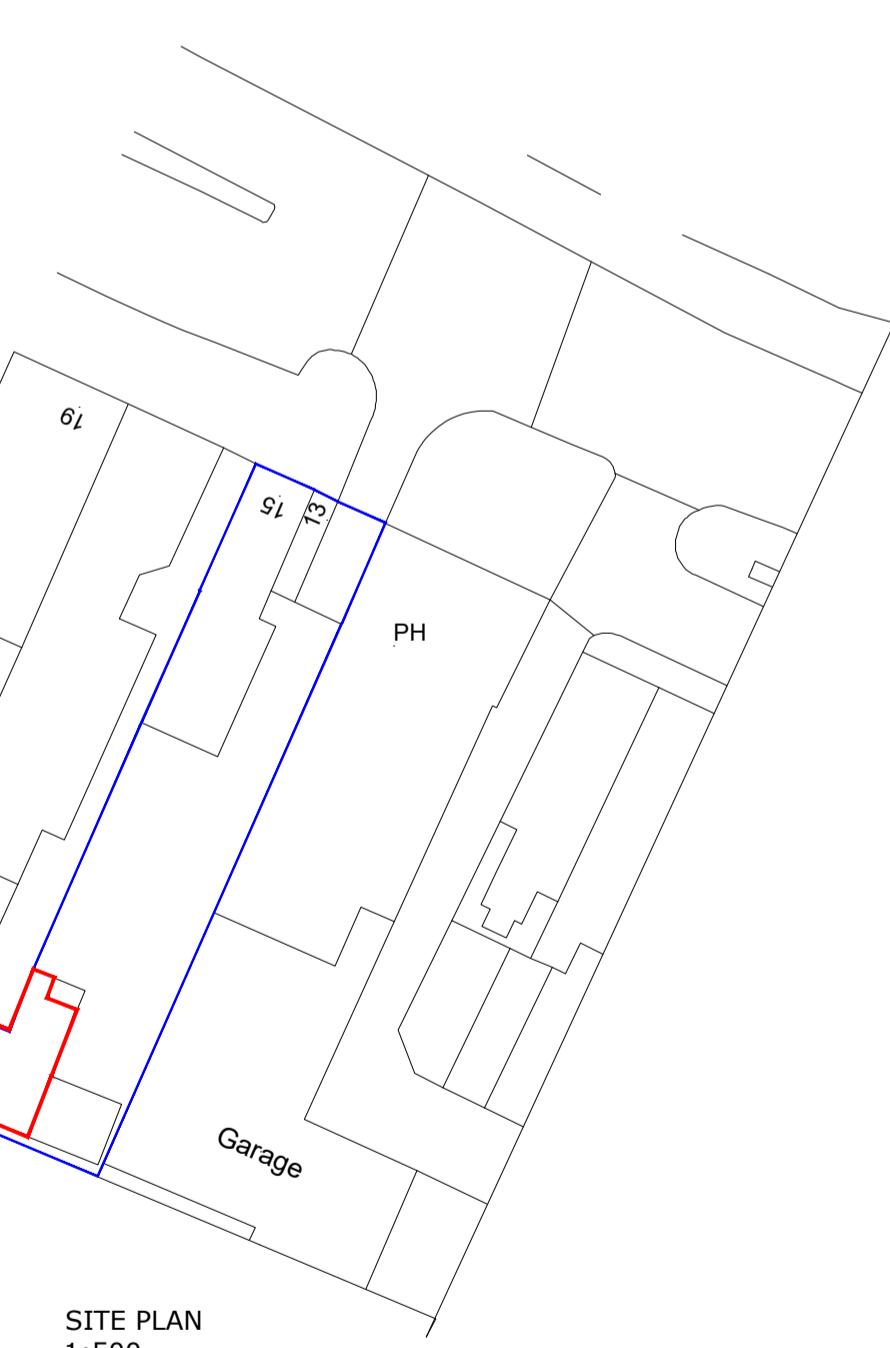

SITE PLAN  
1:500

**Consilio**

**RTPI**  
Chartered Town Planner

DISCLAIMER:

THESE ARE THE PLANNING DRAWINGS  
AND SHOULD NOT BE USED FOR  
STRUCTURAL CALCULATIONS OR ANY  
ENGINEERING PURPOSE.

Unit 17 and 18, 54a Cowley Mill Rd,  
Uxbridge UB8 2FX  
TEL: 01494932288  
EMAIL: info@consiliotownplanning.co.uk  
02039580151

IMPORTANT NOTE: ALL  
1. ALL GUTTERS, FOUNDATIONS  
AND DOWN PIPES TO REMAIN  
WITHIN THE BOUNDARY LINES  
OF THE SUBJECT PROPERTY.  
2. ALL PLANS ARE SUBJECT TO  
FULL PLANS APPROVAL BY  
BUILDING CONTROL, NOT  
BUILDING NOTICE.

THIS DRAWING IS SUBJECT TO COPYRIGHT DO NOT REPRODUCE THIS DRAWING WITHOUT PRIOR PERMISSION FROM CONSILIO

REVISION	DESCRIPTION	DATE

**DESCRIPTION:**  
RETROSPECTIVE PLANNING  
APPLICATION FOR CONVERSION  
OF LOFT TO HABITABLE  
ACCOMMODATION

**CLIENT / JOB ADDRESS:**  
MR KOHLI  
FLAT -01  
13-15A SWAKELEYS ROAD  
ICKENHAM  
UB10 8DF

**DRAWING TITLE** **PLANNING APPLICATION**

SCALE	1:100, 1:500 & 1:1250	@ A1	STATUS	PA
DATE	08/12/2020		CHECKED	SG
JOB.NO.	15-20-01		DRAWN	HM
DWG.NO.	PA-01		REVISION	