

PROPOSED

Do not scale from this drawing. Dimensions to be verified on site by contractor prior to commencement of work.

This is the copyright of the practice and may not be reproduced in part or in whole without the prior written consent of the practice.

- Proposed wall

Existing wall

Existing removed

Proposed rooflight
- Boundary line

Proposed beam

1.8m head height

1.5m head height

NOTES

REV	DATE	DESCRIPTION
-	-	-
-	-	-
-	-	-
-	-	-
-	-	-

JOB DESCRIPTION

Proposed garage conversion, landscape alterations and all associated works

ADDRESS

94 Pavilion Way  
Ruislip  
HA4 9JW

CLIENT

C Randall

DRAWING DESCRIPTION

Proposed Plans, Elevations & Section

SCALE 1:100




SHEET SIZE A3

DATE 01-08-2023


REVISION -

DRAWINGS NUMBER


177 - PR - 101

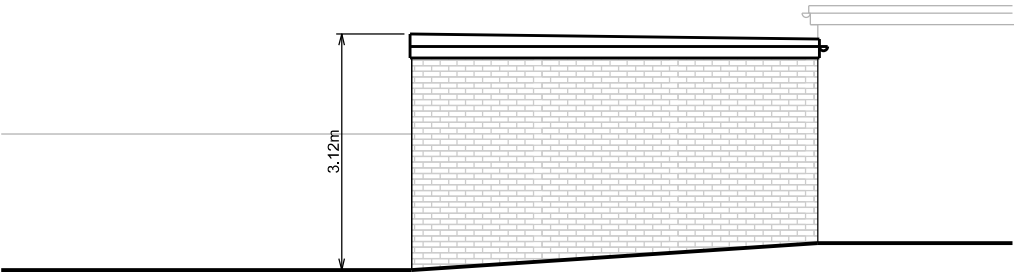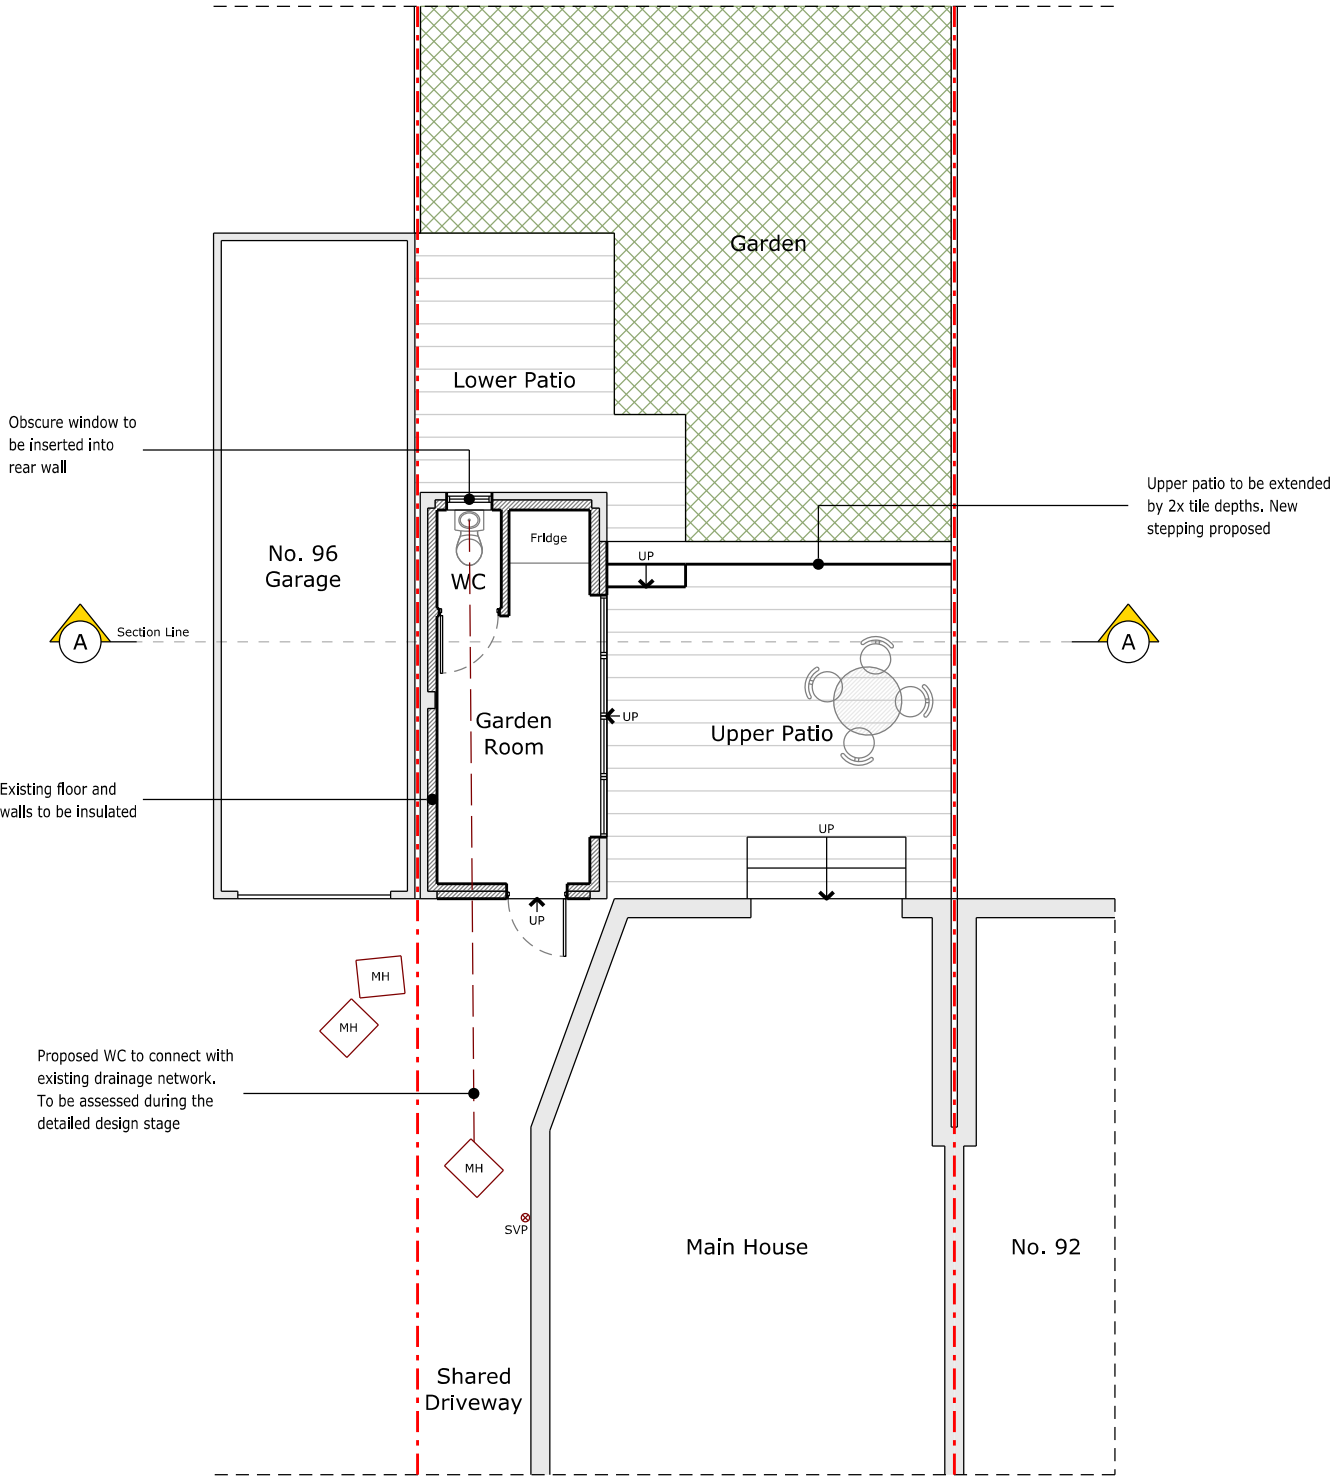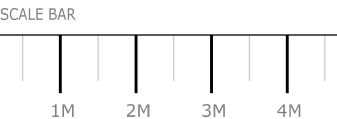


Side Elevation

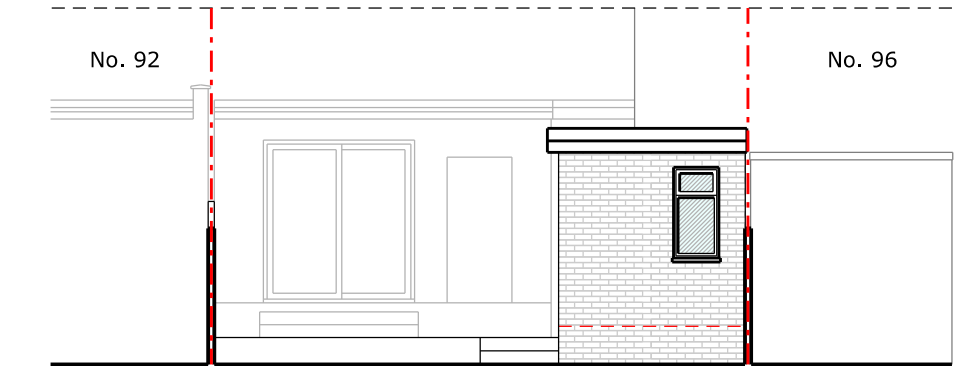


Rear Elevation

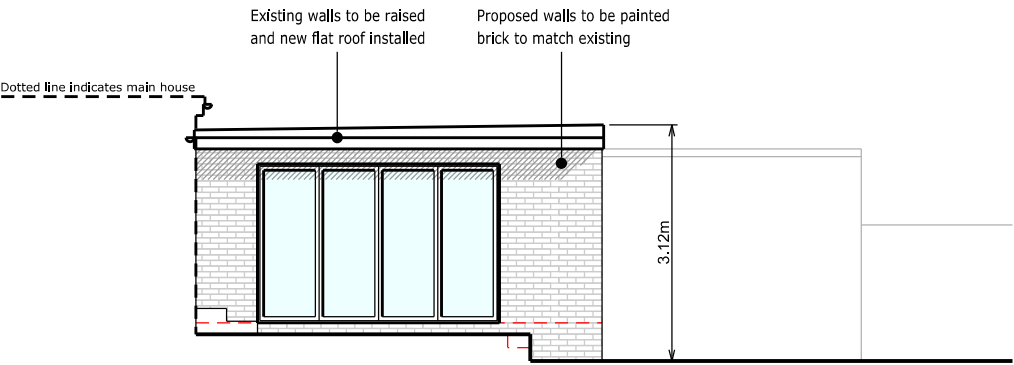

Side Elevation

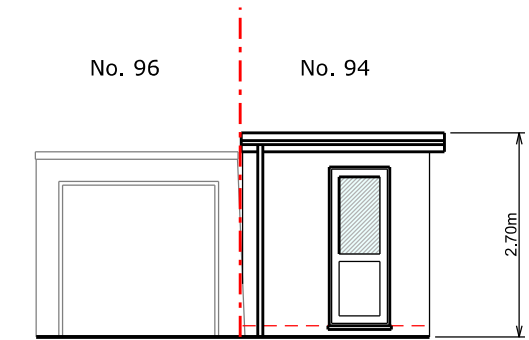

Front Elevation

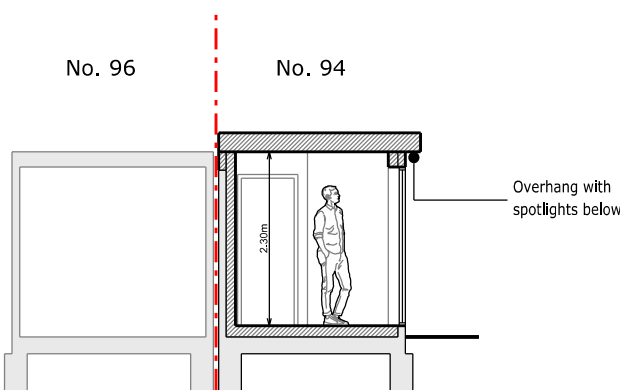

Section A-A