


1:50

0 1 2 5 Meter

	<p>Project: 3 Springwell Lane Harefield Uxbridge UB9 6PG</p>	<p>Title: Proposed Ground floor plan</p>	<p>Scale: 1:50 @ A3 Date: Sept 2022 Drawing No.: 3640/HH-04/SP Revision</p>
<p>239 Western Road, Southall, Middx, UB2 5HS Tel: 020 8571 1369 info@multicreation.co.uk</p>			



PROPOSED  
FRONT ELEVATION 1:100

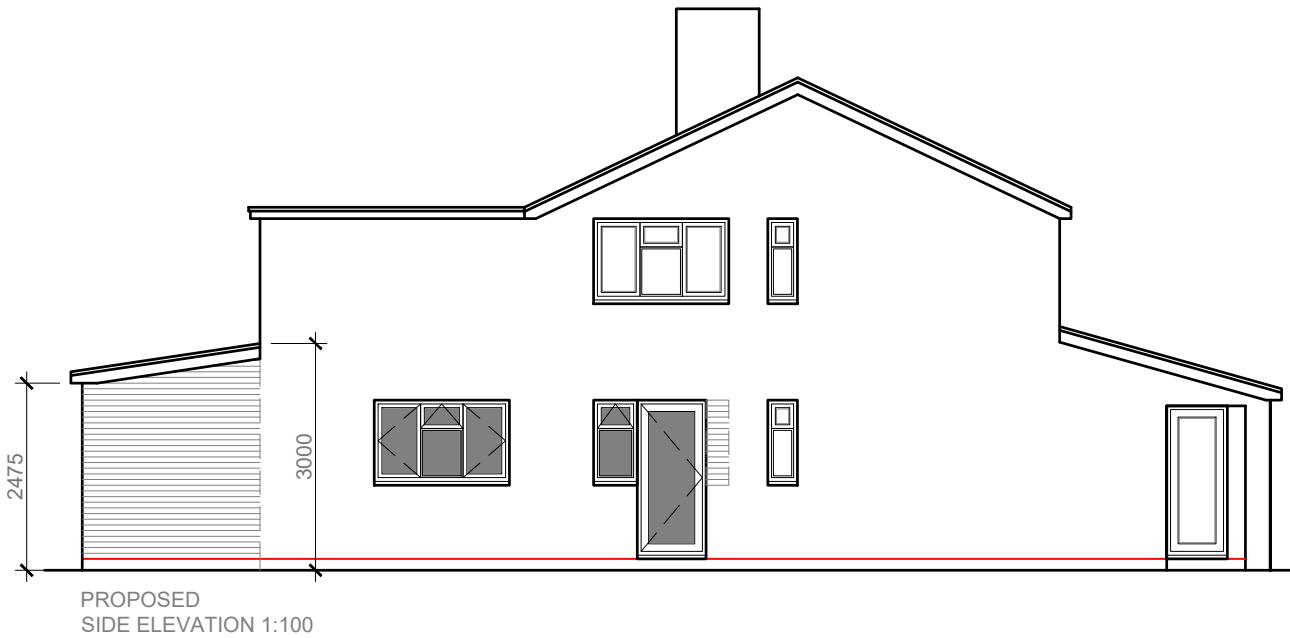


PROPOSED  
SIDE ELEVATION 1:100

Roof to be pitched and tiled  
 New windows/doors to be double glazed to match existing  
 New flank windows/doors to be non opening below 1.7m from FFL and obscure glazed  
 External finish to be facing brickwork to match existing  
 DPC to be no less than 150mm above ground level




PROPOSED  
REAR ELEVATION 1:100

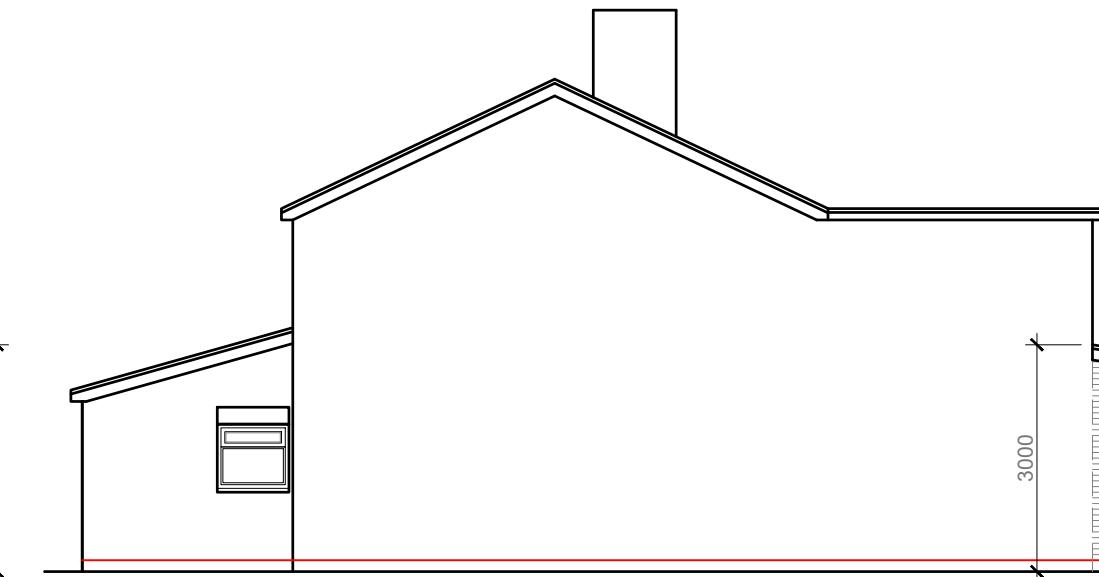

PROPOSED  
SIDE ELEVATION 1:100

Roof to be pitched and tiled  
 New windows/doors to be double glazed to match existing  
 External finish to be facing brickwork to match existing  
 DPC to be no less than 150mm above ground level

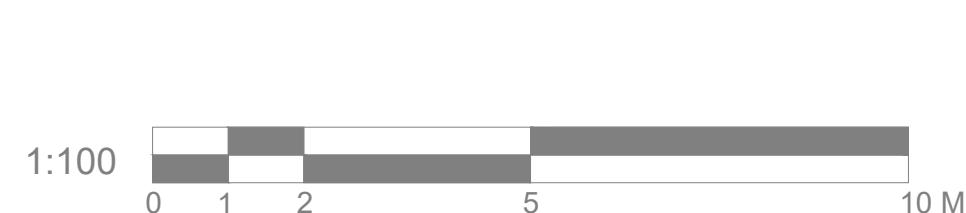

	Project: 3 Springwell Lane Harefield Uxbridge UB9 6PG	Title: Proposed Elevations	Scale: 1:100 @ A3 Date: Sept 2022 Drawing No.: 3640/HH-05/SP Revision
239 Western Road, Southall, Middx, UB2 5HS Tel: 020 8571 1369 info@multicreation.co.uk			