




Block Plan

0 5 10 15 20 25
metres 1:500 scale

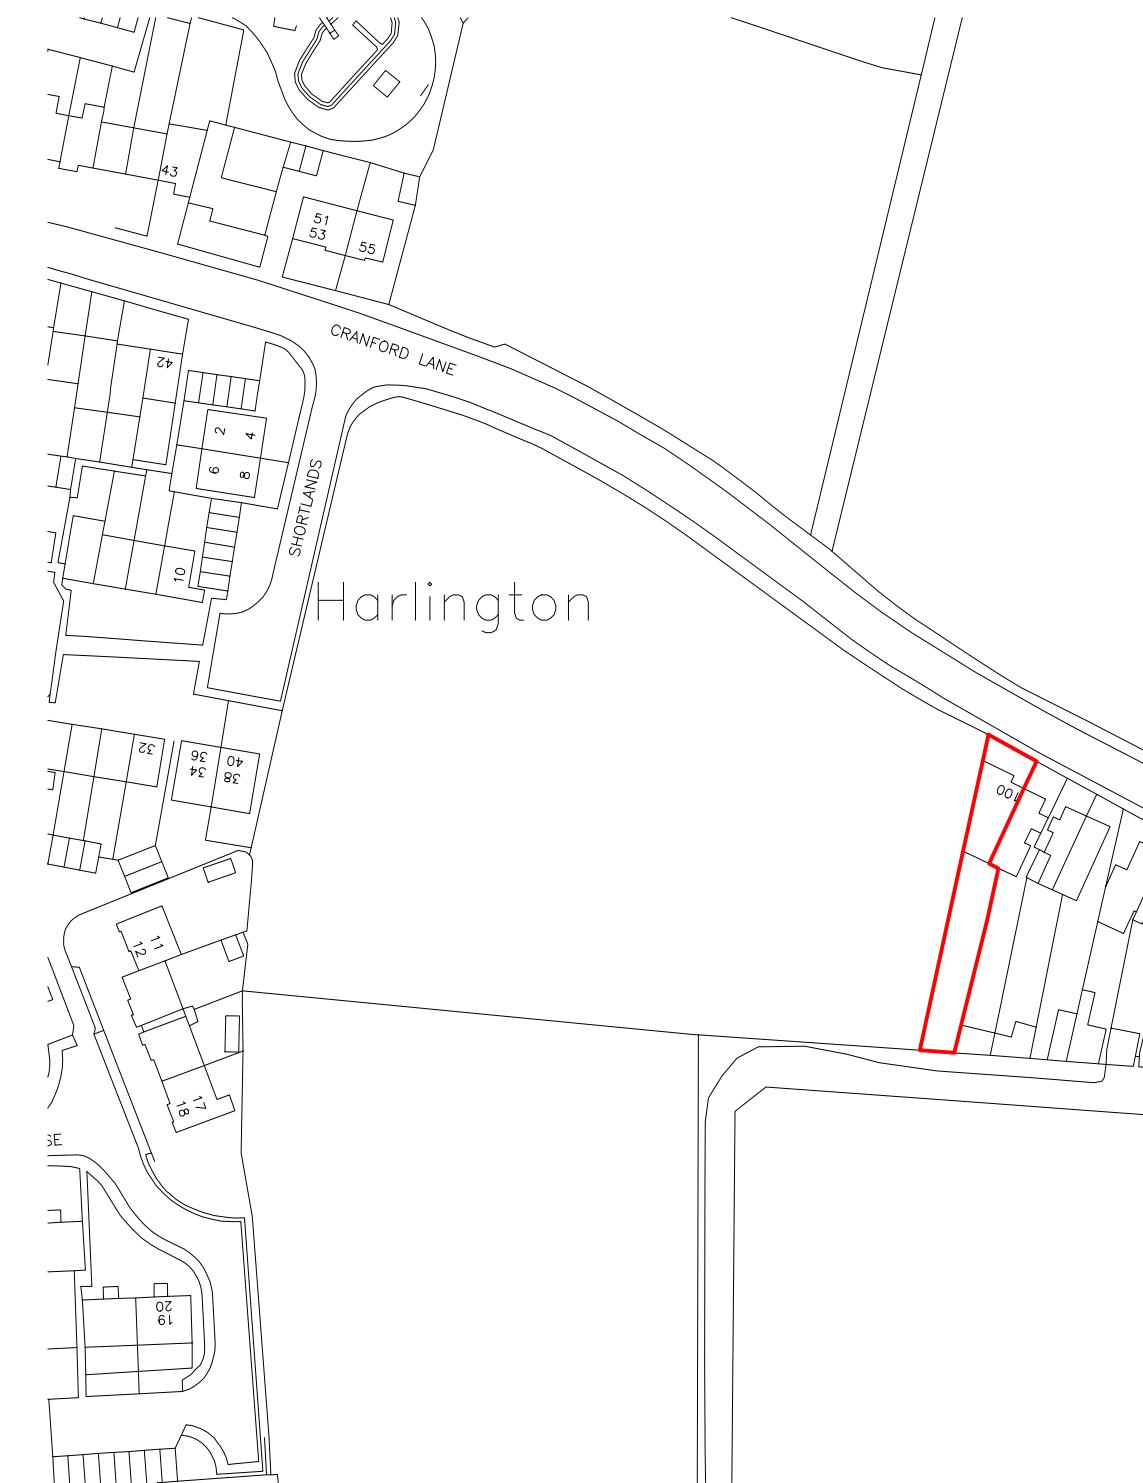

Site Location

0 10 20 30 40 50
metres 1:1250 scale

Rev Date Comments




Dimensions to be verified on site
DO NOT SCALE FROM THIS DRAWING.
Any areas indicated on this drawing are for guidance only.
No responsibility is taken for their accuracy.

This drawing is the property of **V-DESIGN CAD Services Ltd**. Copyright is reserved by them and the drawing is issued on the condition that it is not copied, reproduced, retained or disclosed to any unauthorized person, either wholly or in part without the consent in writing of **V-DESIGN CAD Services Ltd**.
Email: vishal.p@vdesigncad.co.uk Mobile: 07971083395


Site Address:
100 Cranford Lane,
Hayes,
UB3 5HB

Title:
Block and Location Plans

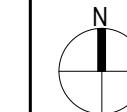


Scale: 1:500, 1:1250 Paper Size: A3

Drawn By: VG
Job Ref: 23144
Date: March 2025
Drawing No. PL - 01

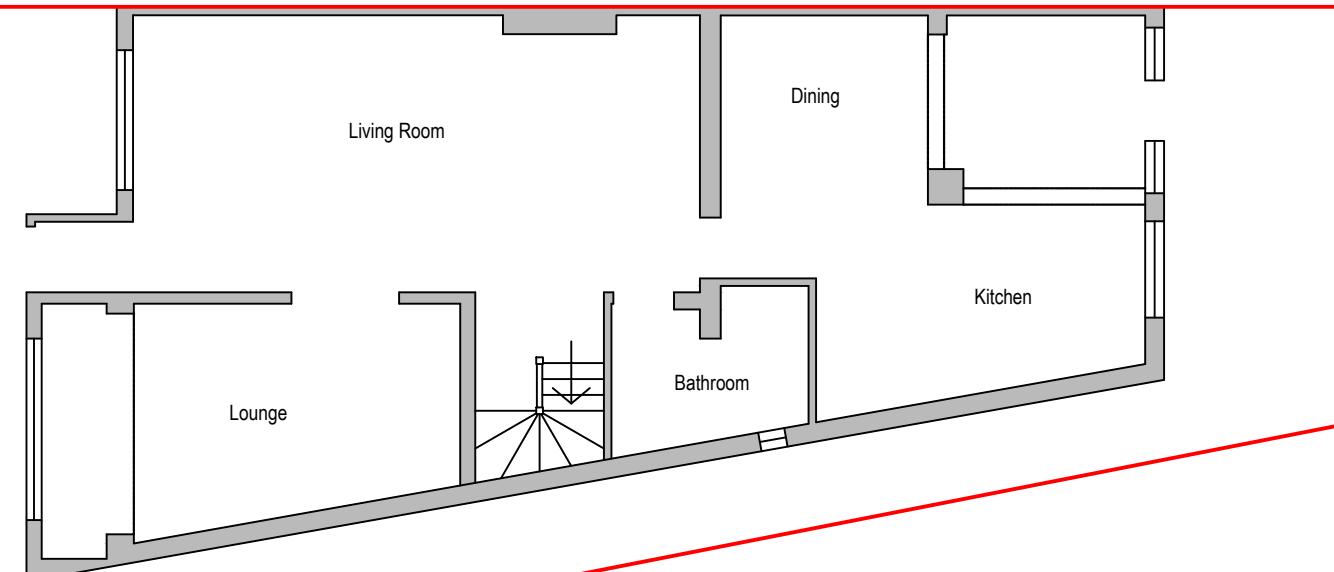

Existing Ground Floor Plan

metres 1:100 scale

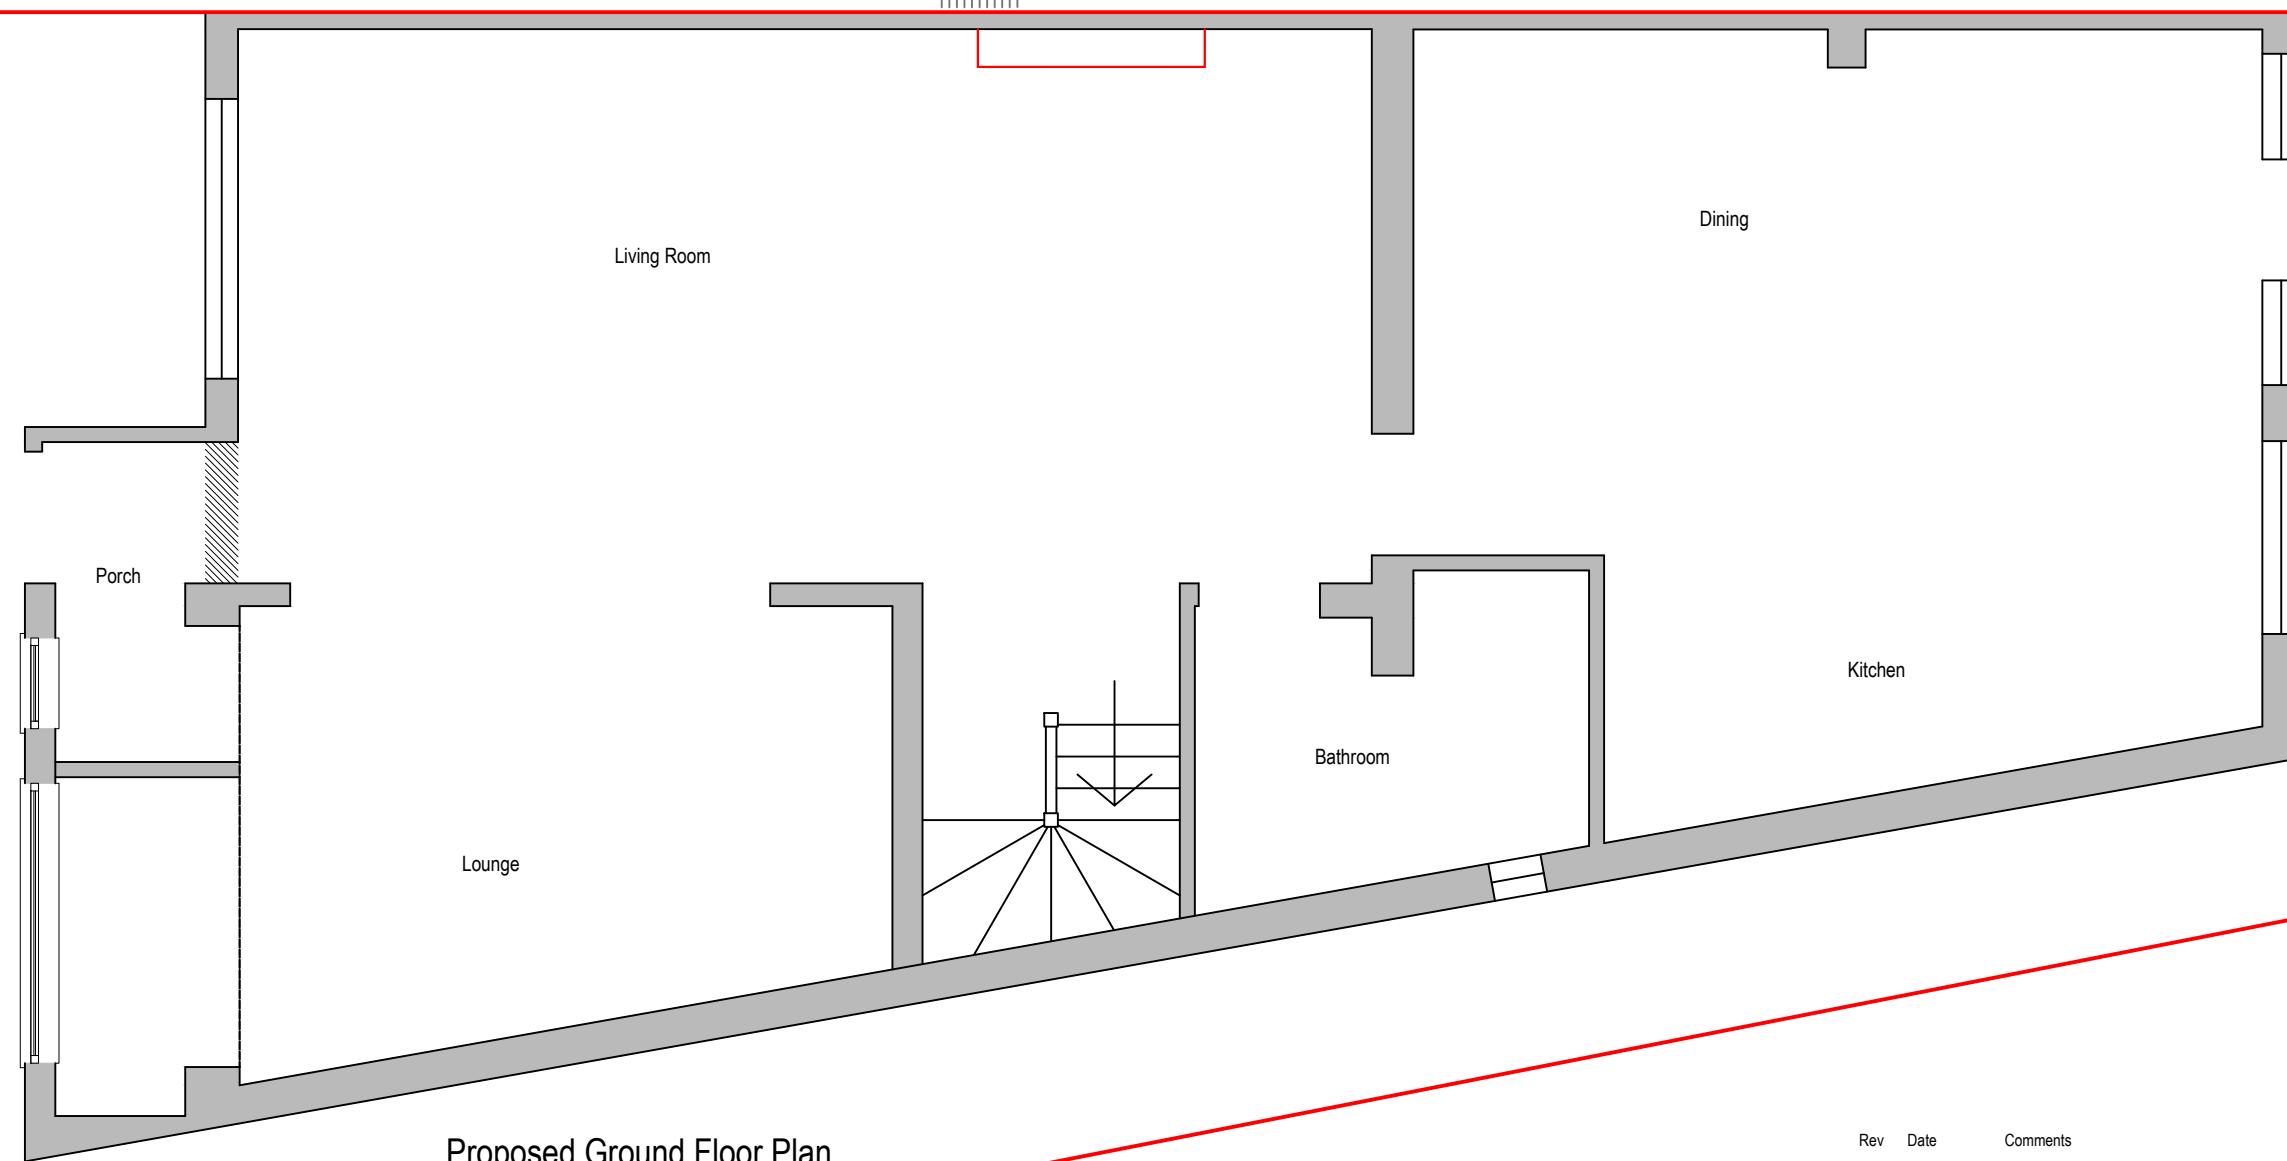

Proposed Ground Floor Plan

metres 1:50 scale



Dimensions to be verified on site
DO NOT SCALE FROM THIS DRAWING.
Any areas indicated on this drawing are for guidance only.
No responsibility is taken for their accuracy.

This drawing is the property of **V-DESIGN CAD Services Ltd**. Copyright is reserved by them and the drawing is issued on the condition that it is not copied, reproduced, retained or disclosed to any unauthorized person, either wholly or in part without the consent in writing of **V-DESIGN CAD Services Ltd**.

Email: vishal.p@vdesigncad.co.uk Mobile: 07971083395

Rev Date Comments

Site Address:

100 Cranford Lane,
Hayes,
UB3 5HB

Title:

Existing and Proposed Ground Floor Plan


Drawn By: VG

Job Ref: 23144

Date: March 2025

Drawing No. PL - 02

Scale: 1:50, 1:100 Paper Size: A3

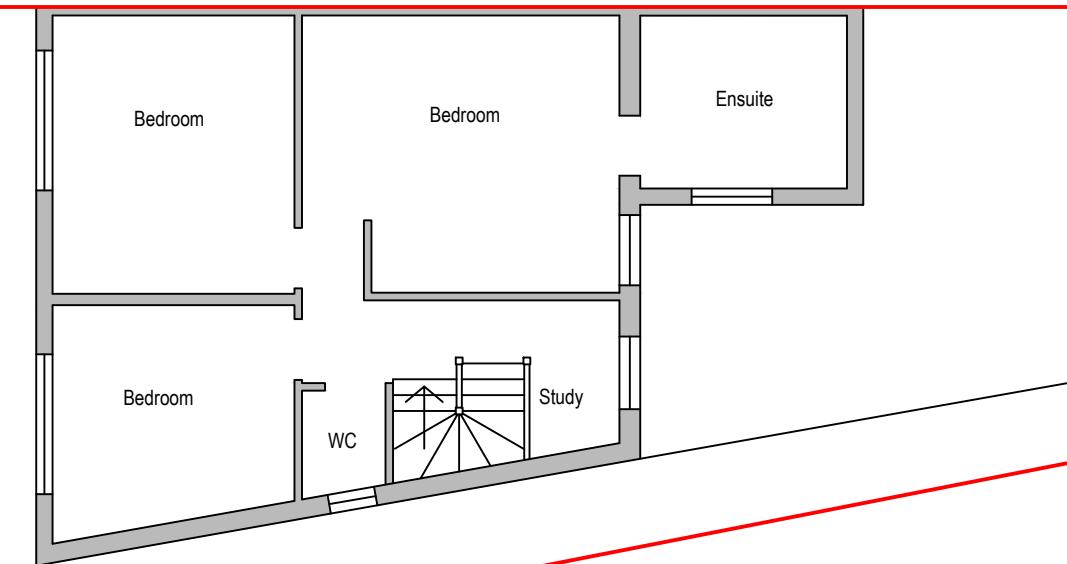


Existing First Floor Plan

0 1 2 3 4 5
metres 1:100 scale

Existing First Floor Area- 54.25 sqm

Proposed First Floor Area- 62.16 sqm

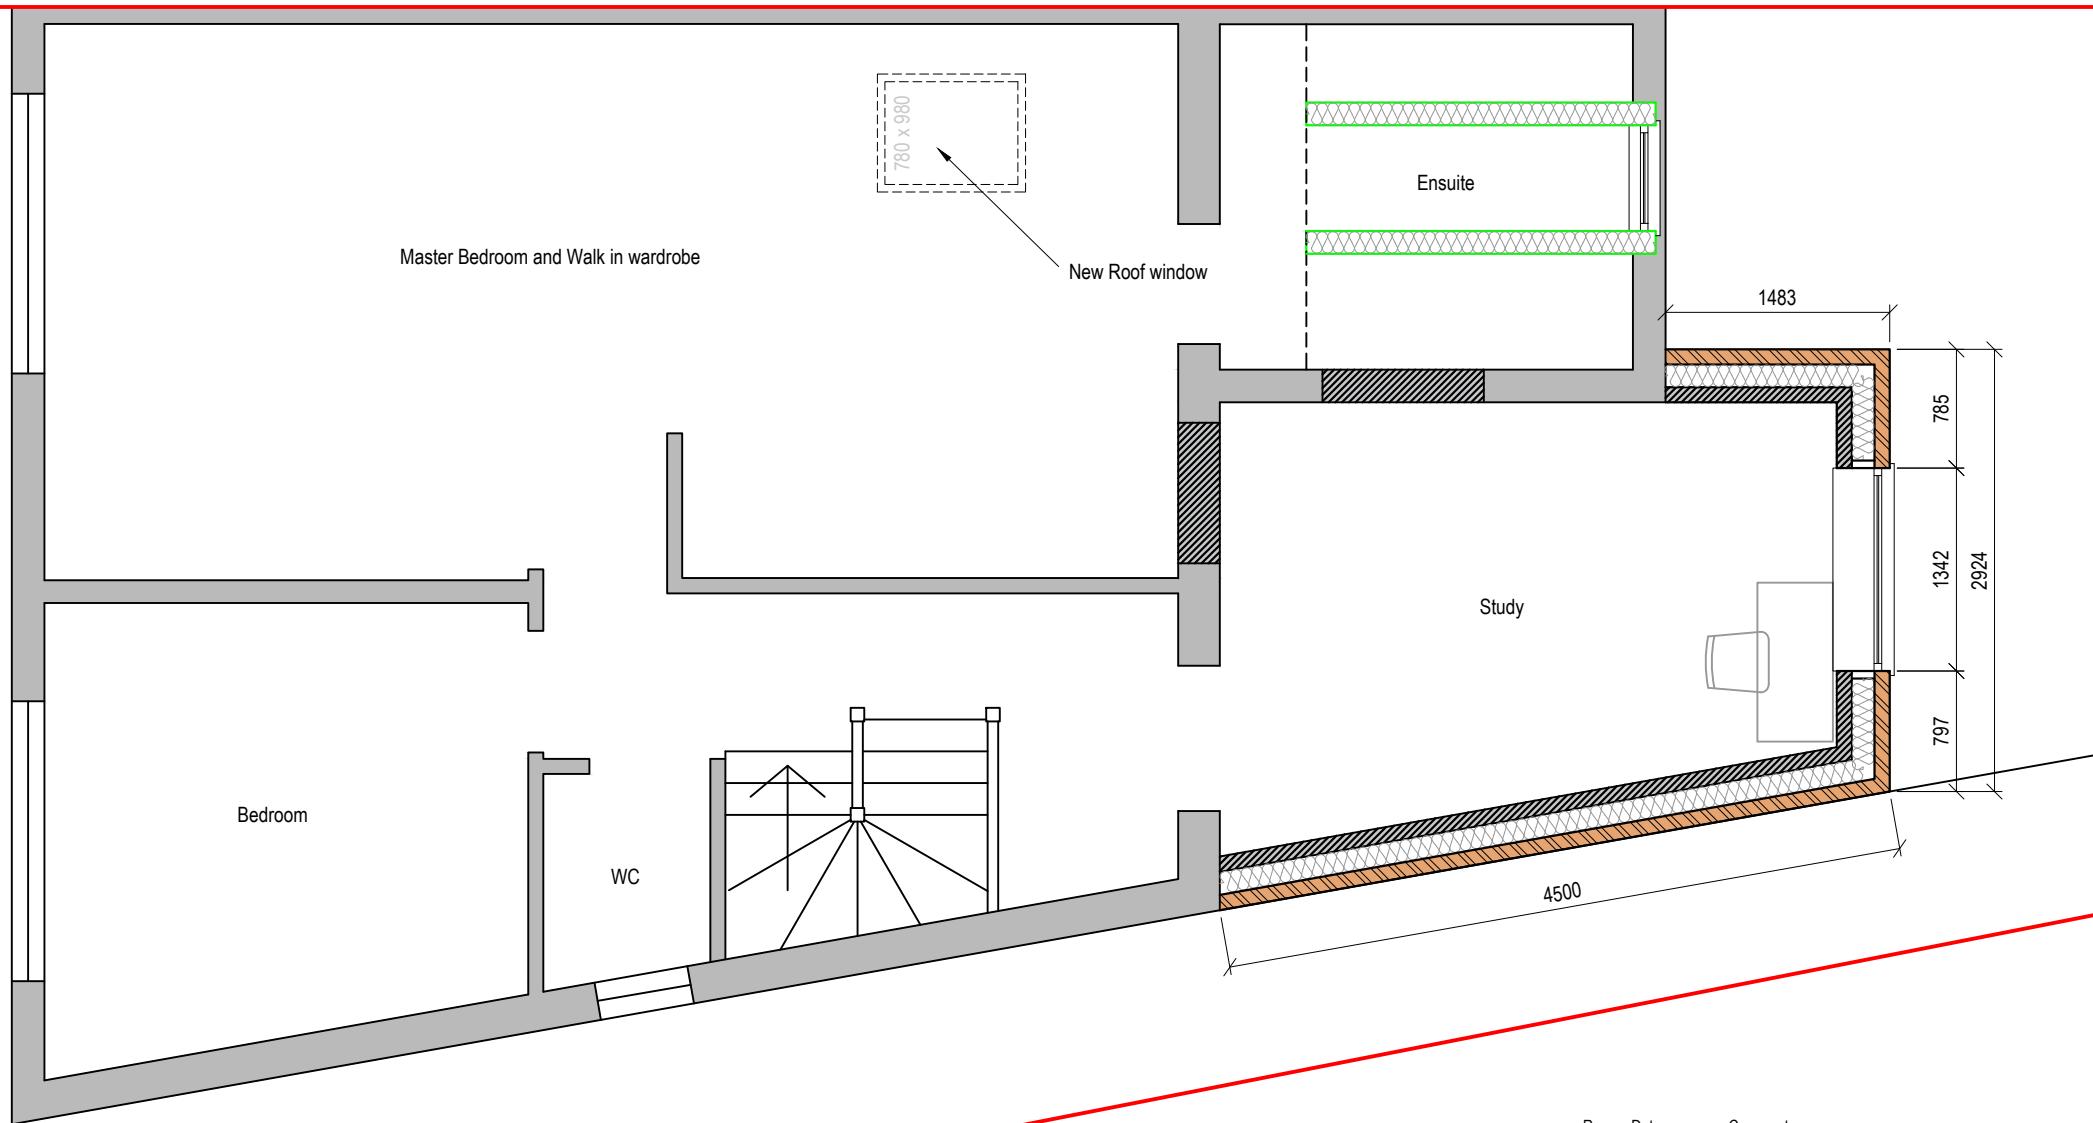

Proposed First Floor Plan

0 0.5 1.0 1.5 2.0 2.5
metres 1:50 scale



Dimensions to be verified on site.
DO NOT SCALE FROM THIS DRAWING.
Any areas indicated on this drawing are for guidance only.
No responsibility is taken for their accuracy.

This drawing is the property of **V-DESIGN CAD Services Ltd**. Copyright is reserved by them and the drawing is issued on the condition that it is not copied, reproduced, retained or disclosed to any unauthorized person, either wholly or in part without the consent in writing of **V-DESIGN CAD Services Ltd**.
Email: vishal.p@vdesigncad.co.uk Mobile: 07971083395




Rev Date Comments

Site Address:
100 Cranford Lane,
Hayes,
UB3 5HB

Title:
Existing and Proposed First Floor Plan

Scale: 1:50, 1:100 Paper Size: A3



Drawn By: VG
Job Ref: 23144
Date: March 2025
Drawing No. PL - 03

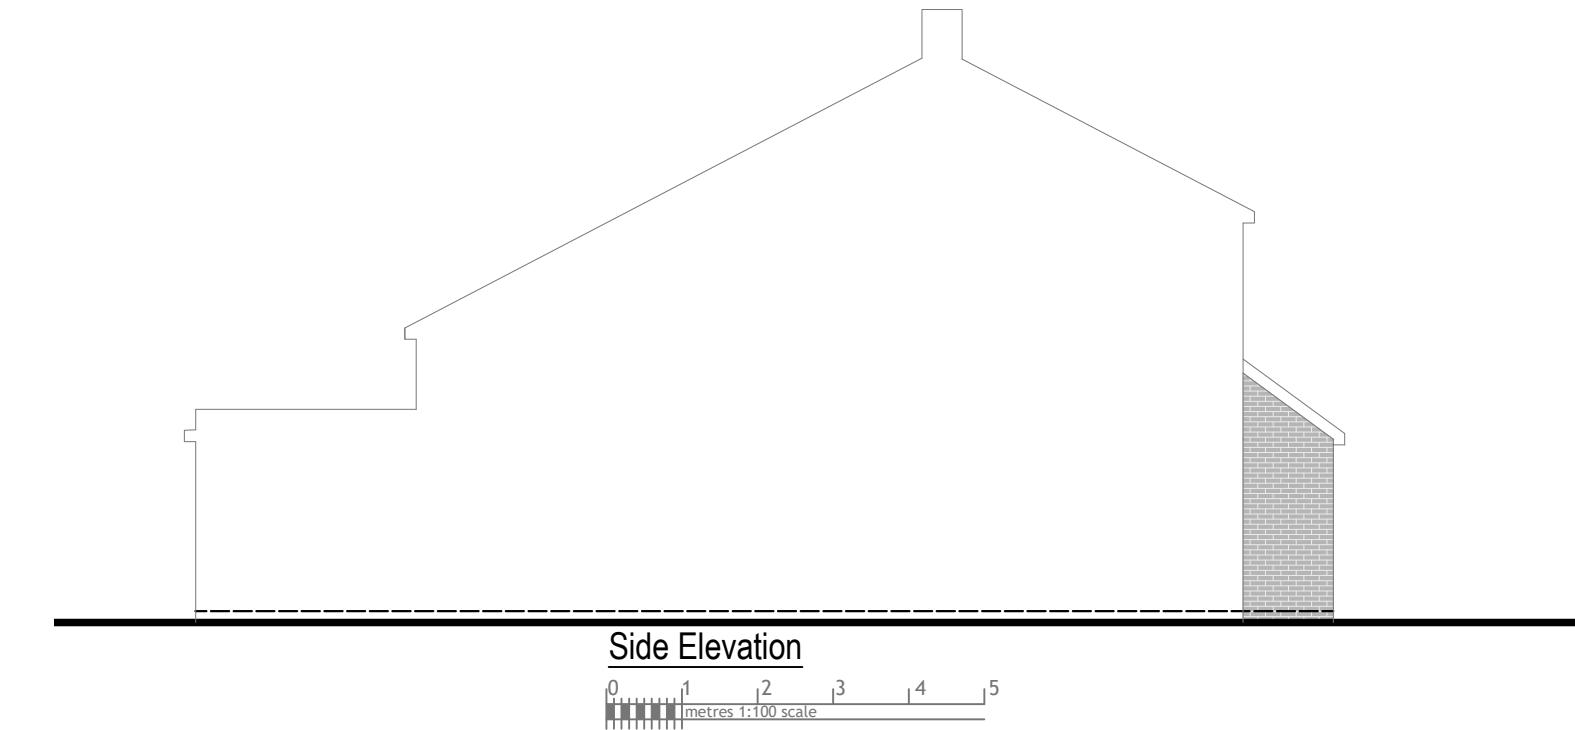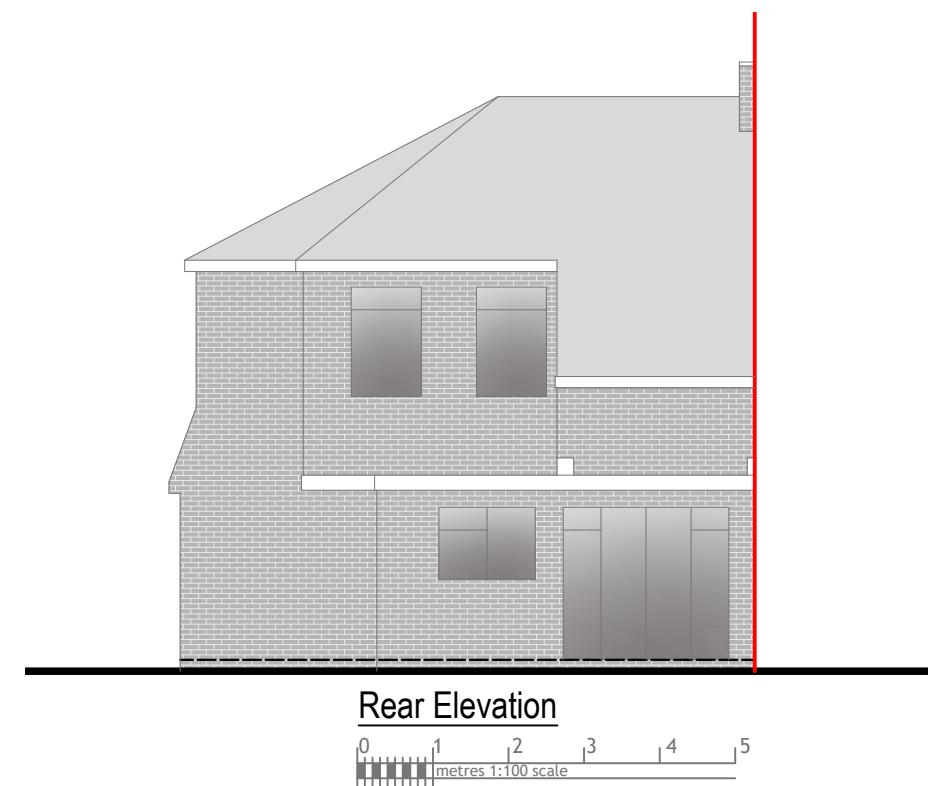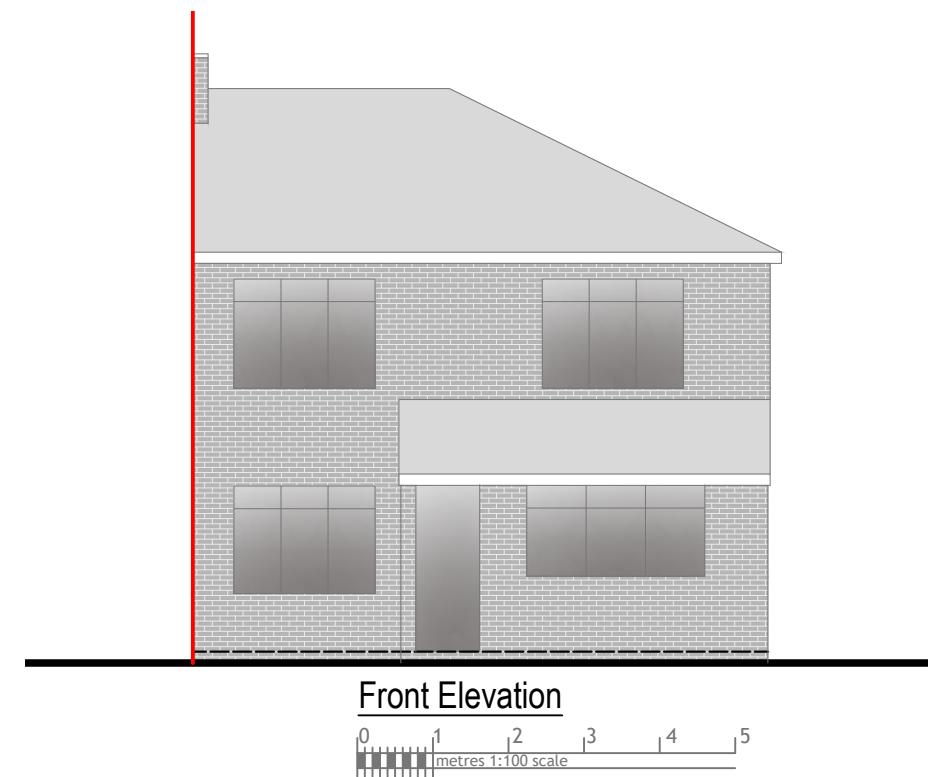

Dimensions to be verified on site
DO NOT SCALE FROM THIS DRAWING.
Any areas indicated on this drawing are for guidance only.
No responsibility is taken for their accuracy.

This drawing is the property of **V-DESIGN CAD Services Ltd**. Copyright is reserved by them and the drawing is issued on the condition that it is not copied, reproduced, retained or disclosed to any unauthorized person, either wholly or in part without the consent in writing of **V-DESIGN CAD Services Ltd**.
Email: vishal.p@vdesigncad.co.uk Mobile: 07971083395

Site Address:	Title:			Drawn By:	VG
100 Cranford Lane, Hayes, UB3 5HB	Existing Elevations			Job Ref:	23144
					Date: March 2025
Scale:	1:100	Paper Size:	A3	Drawing No.	PL - 04

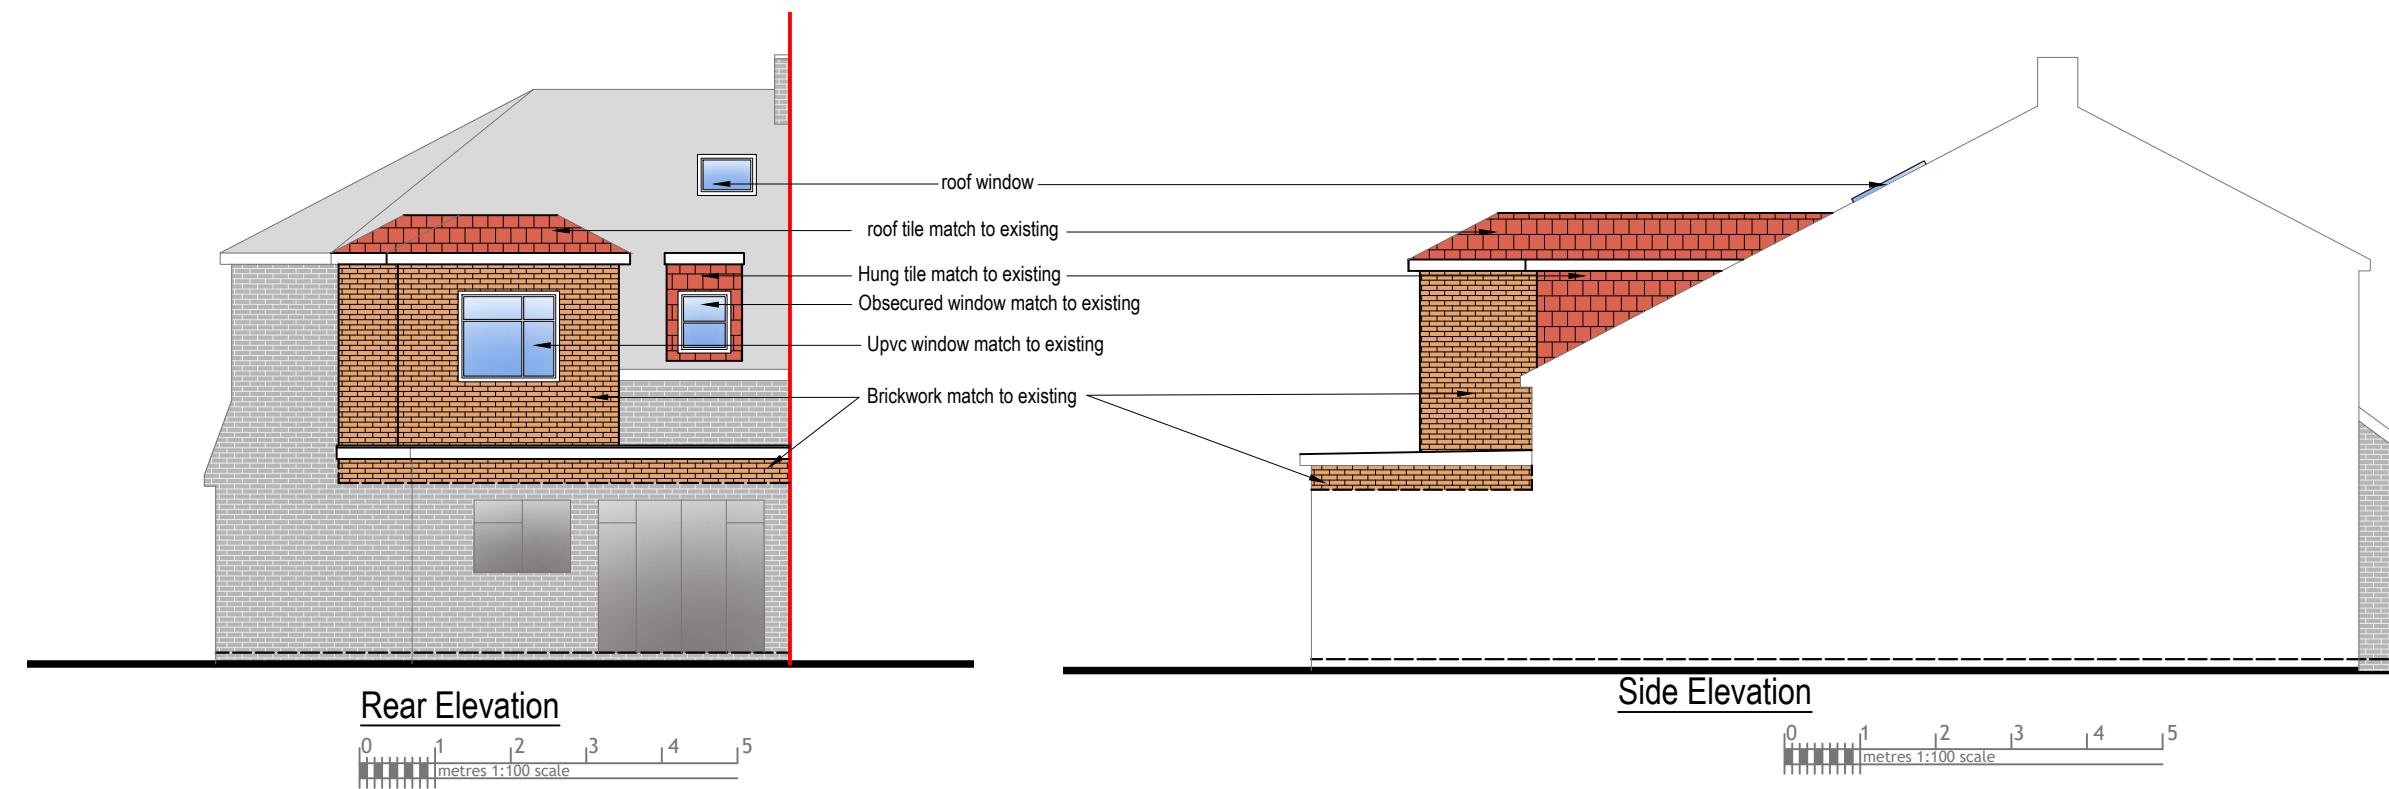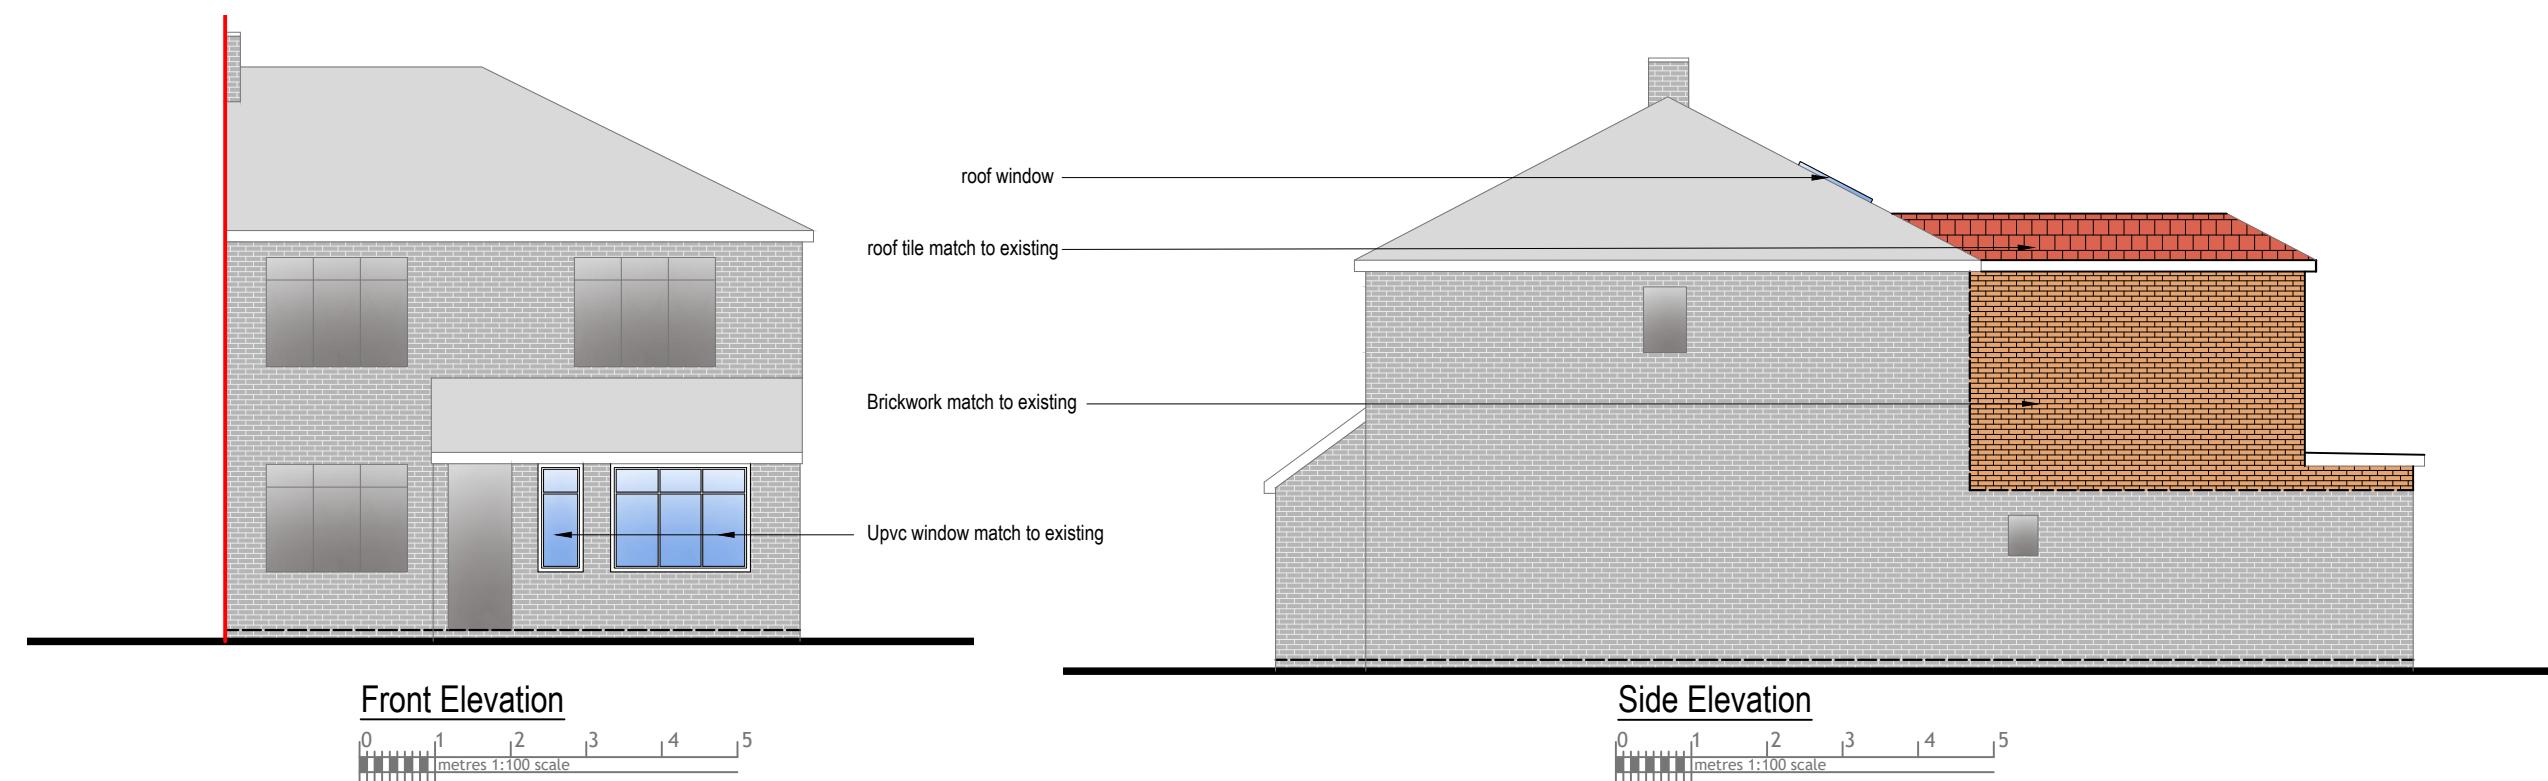

Dimensions to be verified on site
DO NOT SCALE FROM THIS DRAWING.
Any areas indicated on this drawing are for guidance only.
No responsibility is taken for their accuracy.

This drawing is the property of **V-DESIGN CAD Services Ltd**. Copyright is reserved by them and the drawing is issued on the condition that it is not copied, reproduced, retained or disclosed to any unauthorized person, either wholly or in part without the consent in writing of **V-DESIGN CAD Services Ltd**.
Email: vishal.p@vdesigncad.co.uk Mobile: 07971083395



Site Address:
100 Cranford Lane,
Hayes,
UB3 5HB

Title:
Proposed Elevations

Rev Date Comments

Drawn By: VG
Job Ref: 23144
Date: March 2025
Drawing No. PL - 05

Scale: 1:100 Paper Size: A3

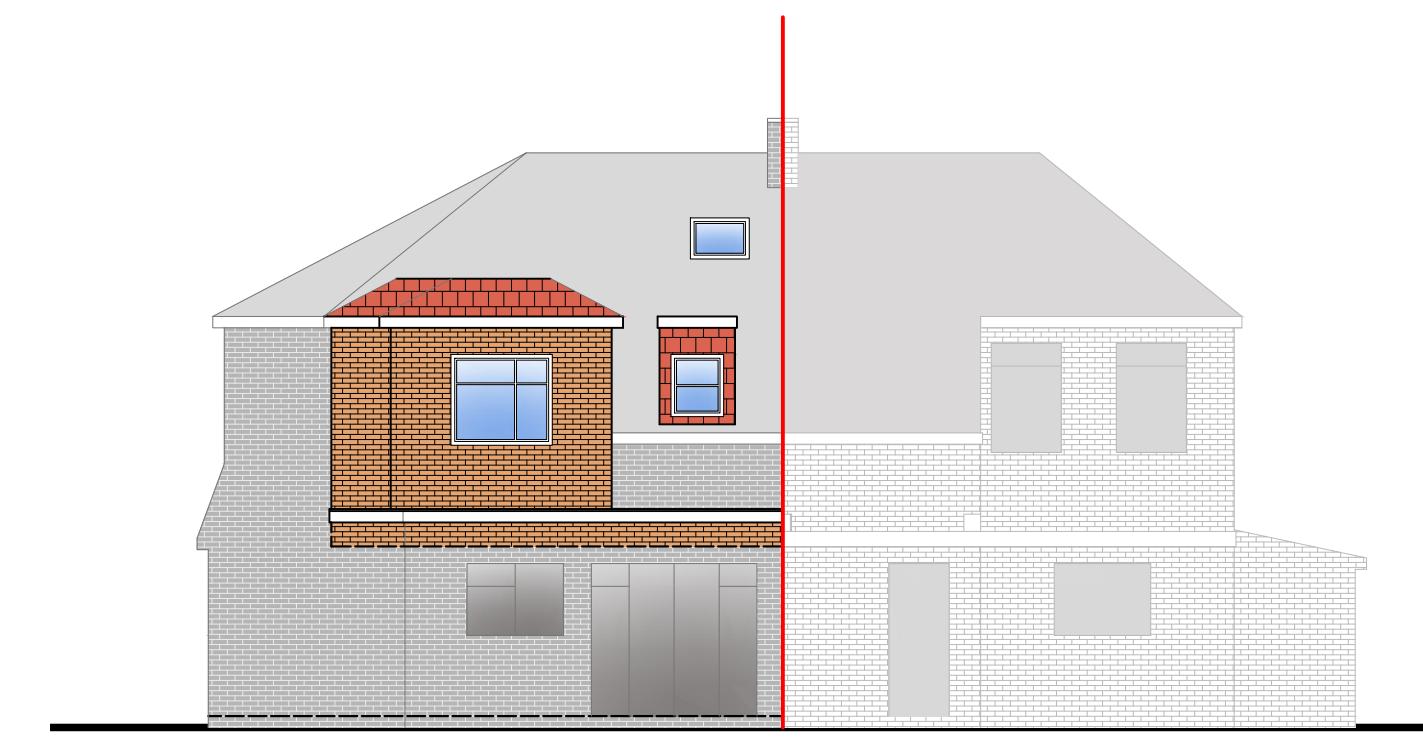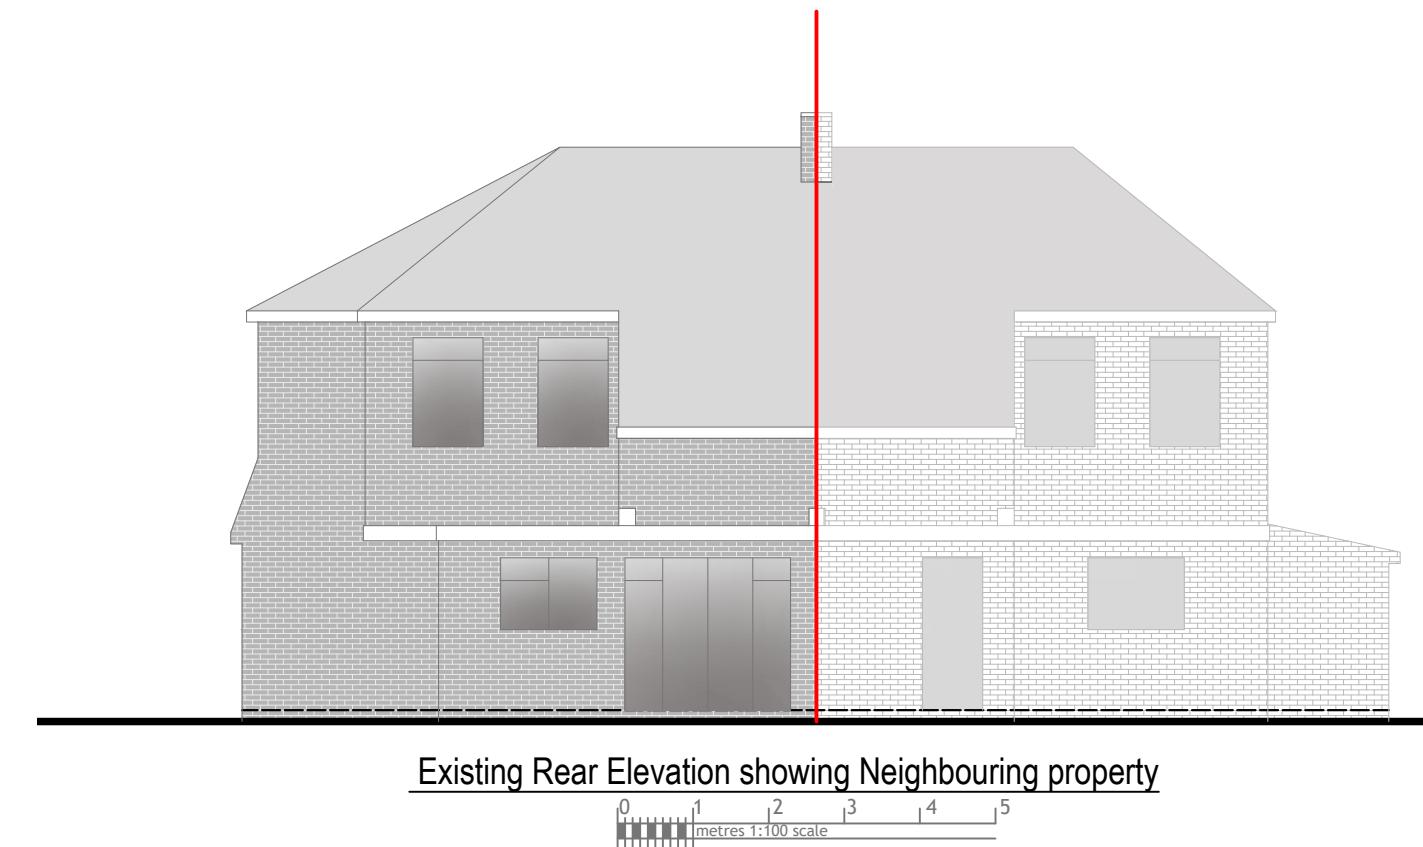

Rev Date Comments



Dimensions to be verified on site
DO NOT SCALE FROM THIS DRAWING.
Any areas indicated on this drawing are for guidance only.
No responsibility is taken for their accuracy.



This drawing is the property of **V-DESIGN CAD Services Ltd**. Copyright is reserved by them and the drawing is issued on the condition that it is not copied, reproduced, retained or disclosed to any unauthorized person, either wholly or in part without the consent in writing of **V-DESIGN CAD Services Ltd**.
Email: vishal.p@vdesigncad.co.uk Mobile: 07971083395

Site Address:
100 Cranford Lane,
Hayes,
UB3 5HB

Title:
Existing and Proposed Rear Elevations showing
Neighbouring Property

Drawn By: VG
Job Ref: 23144
Date: March-2025
Drawing No. PL - 06

Scale: 1:100 Paper Size: A3

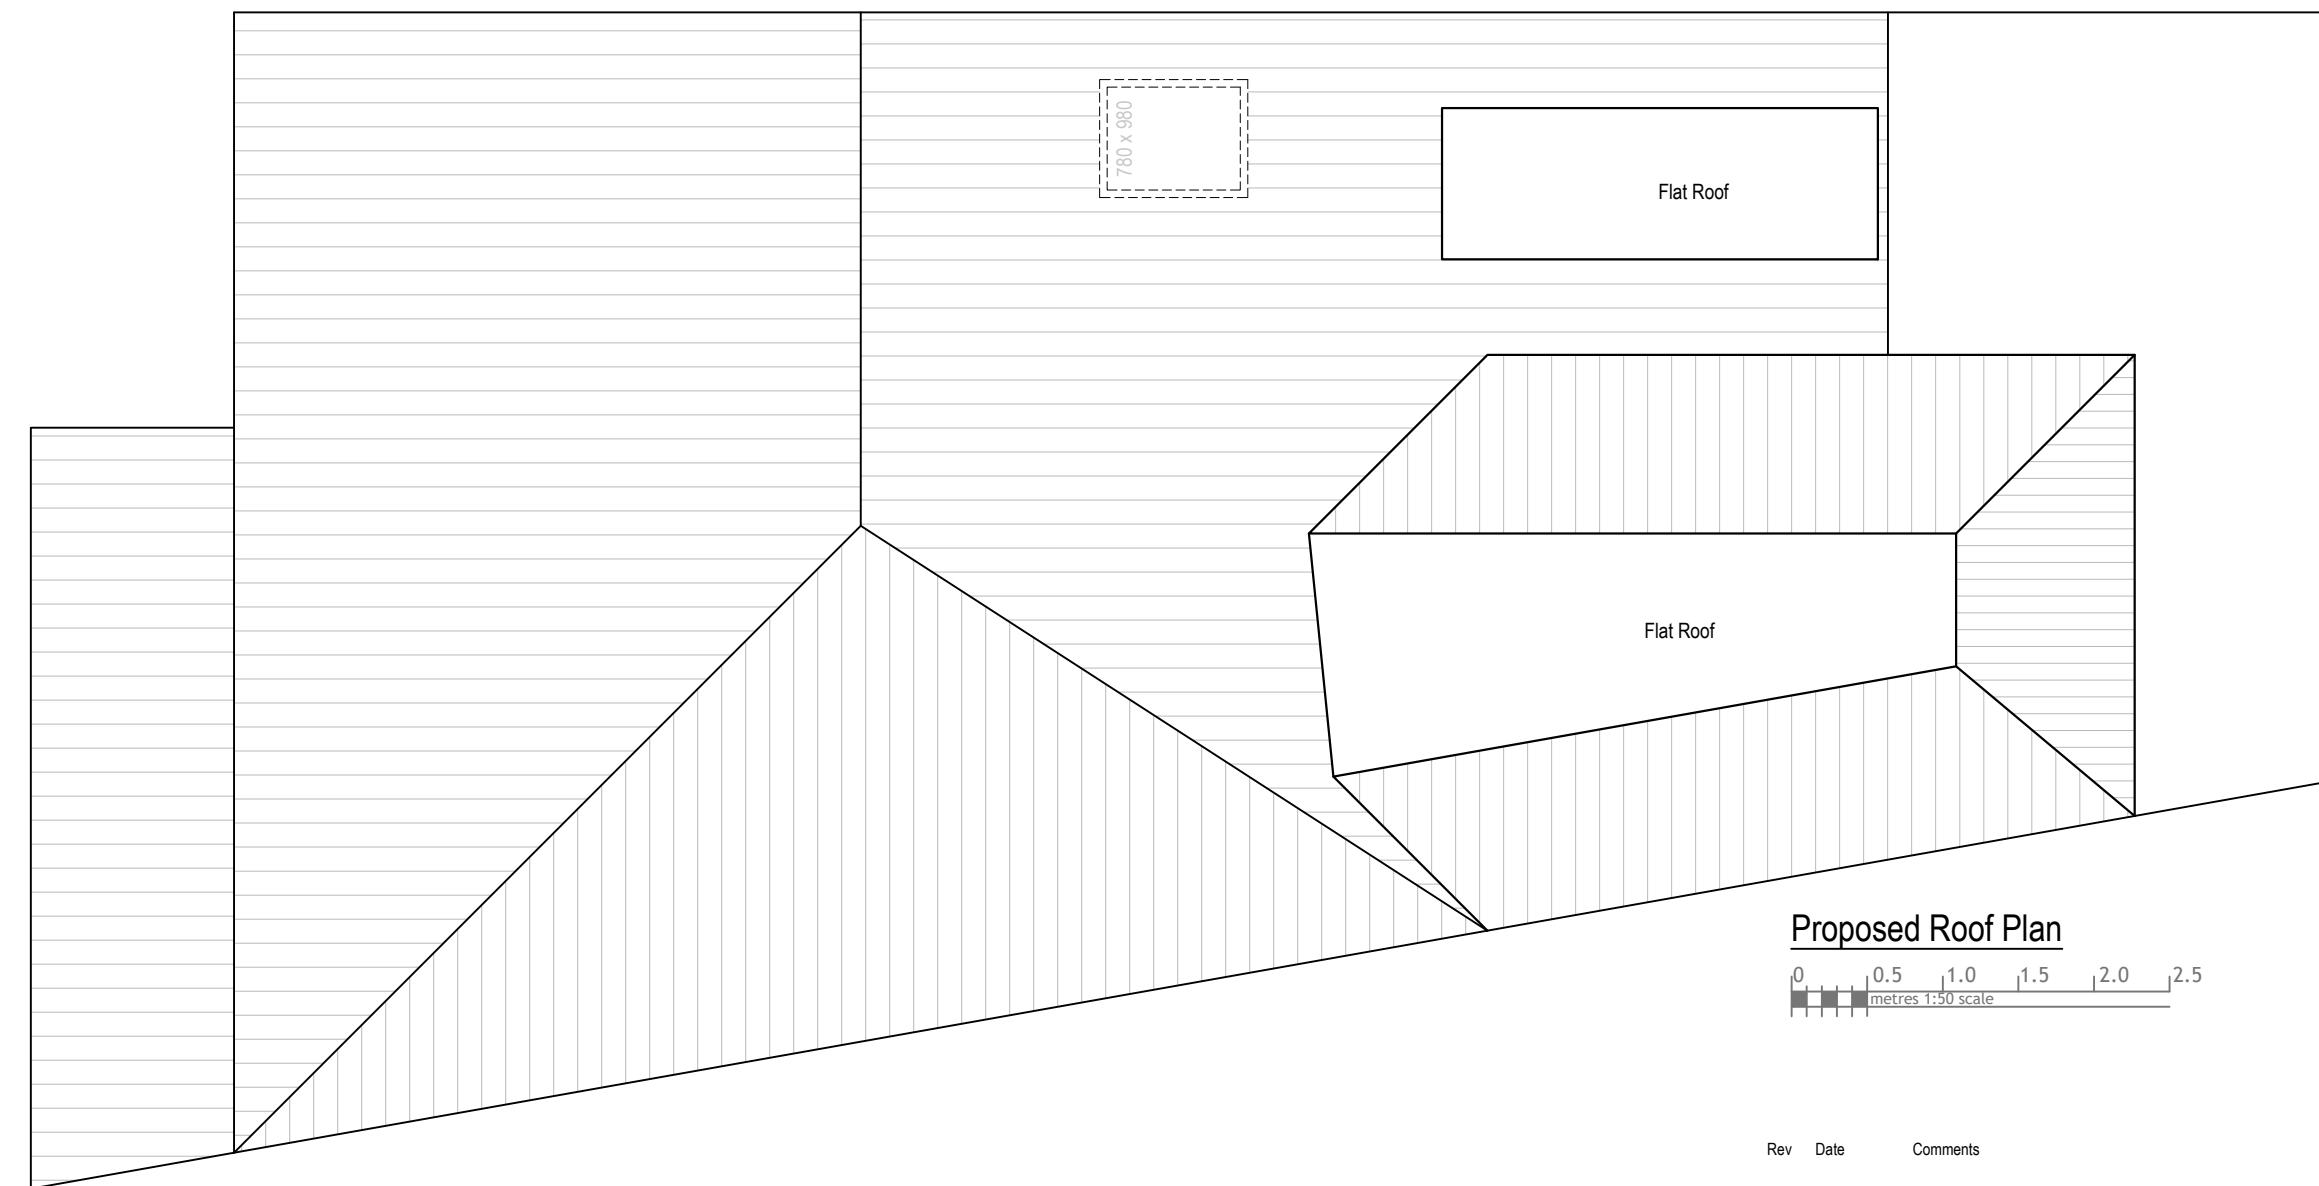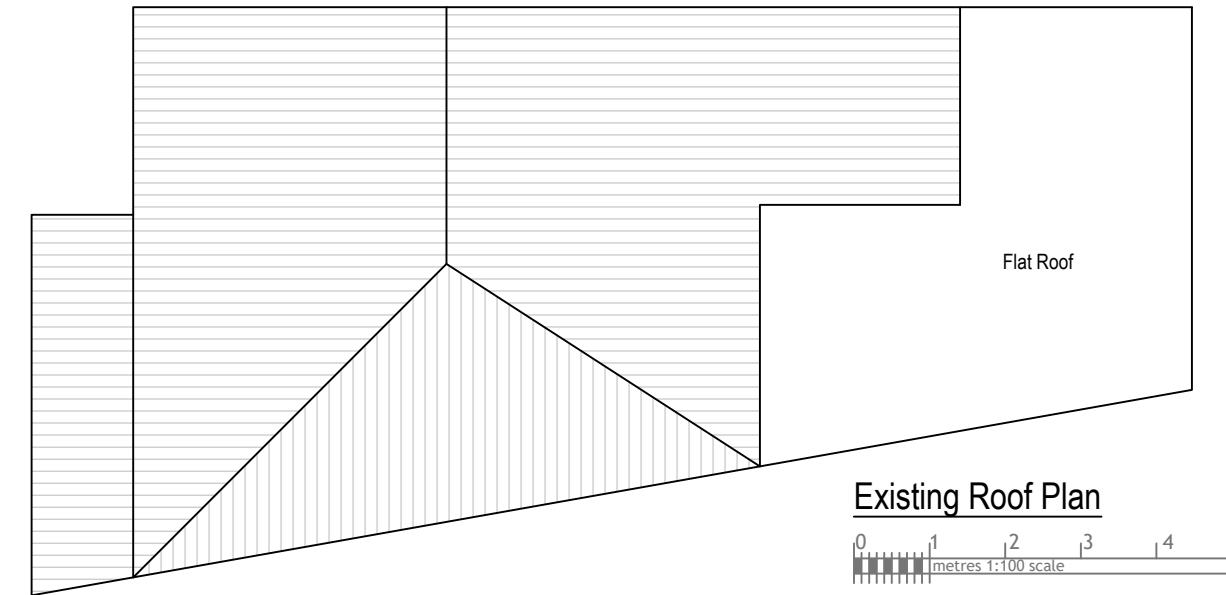

Dimensions to be verified on site
DO NOT SCALE FROM THIS DRAWING.
Any areas indicated on this drawing are for guidance only.
No responsibility is taken for their accuracy.

This drawing is the property of **V-DESIGN CAD Services Ltd**. Copyright is reserved by them and the drawing is issued on the condition that it is not copied, reproduced, retained or disclosed to any unauthorized person, either wholly or in part without the consent in writing of **V-DESIGN CAD Services Ltd**.

Email: vishal.p@vdesigncad.co.uk Mobile: 07971083395

Site Address:	Title:			Drawn By:	VG
100 Cranford Lane, Hayes, UB3 5HB	Existing and Proposed Roof Plan			Job Ref:	23144
					Date: March 2025
Scale:	1:100, 1:50	Paper Size:	A3	Drawing No.	PL - 07