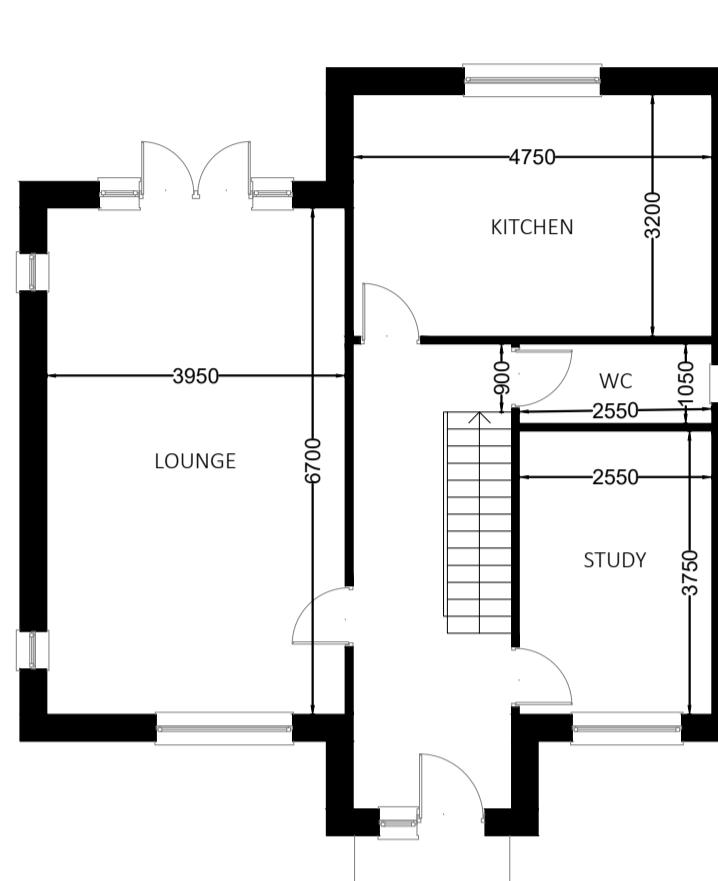
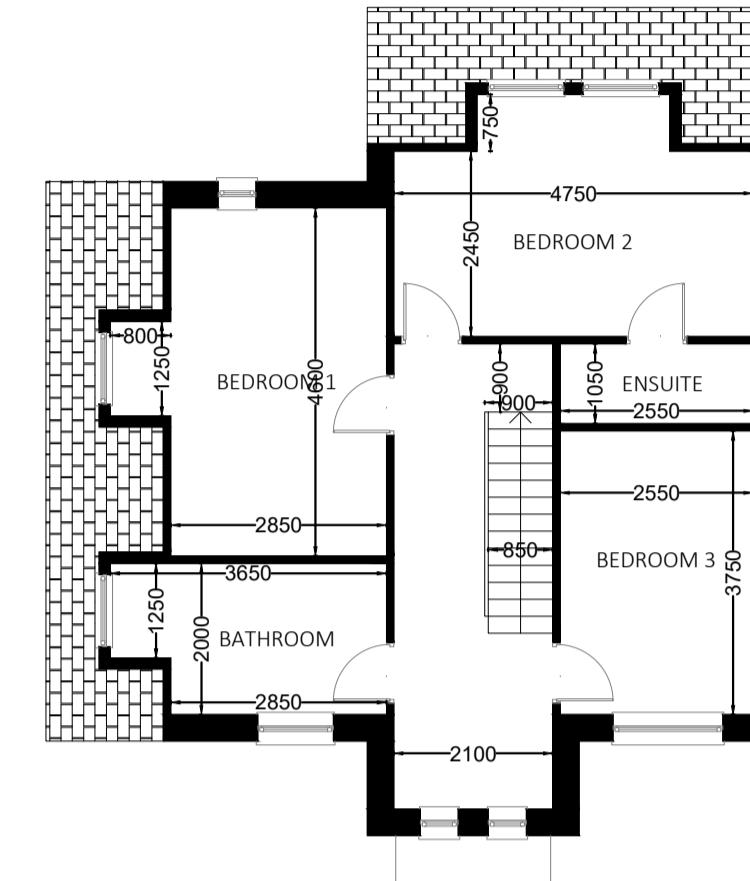
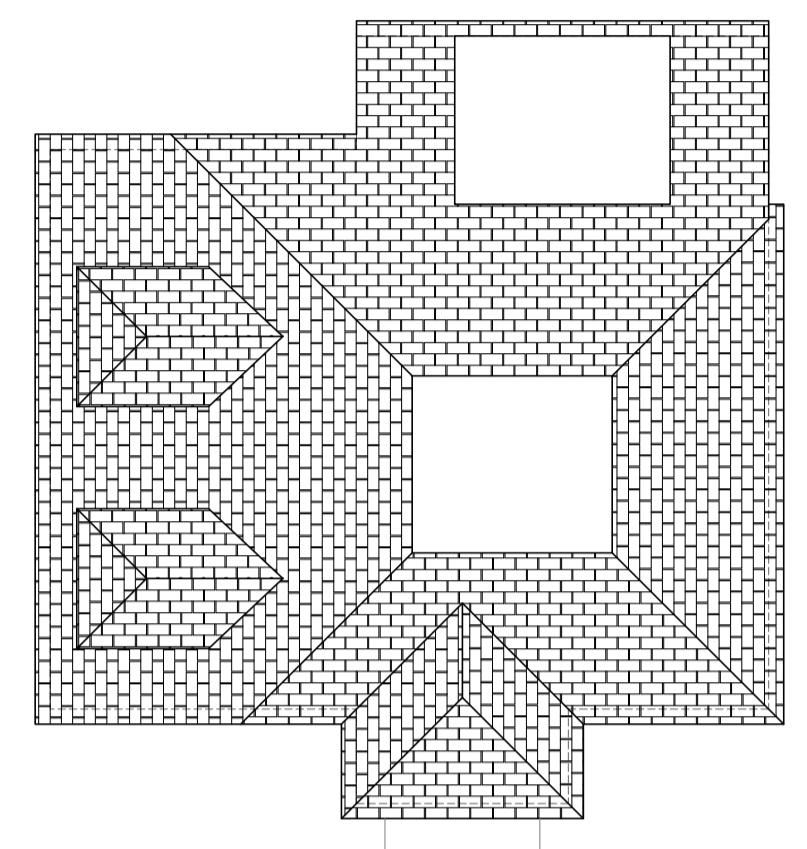
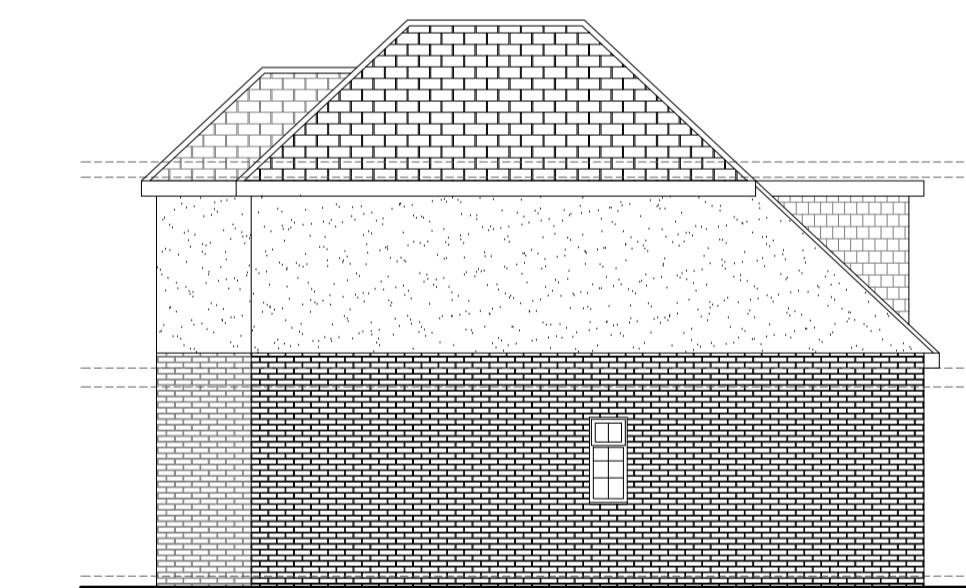
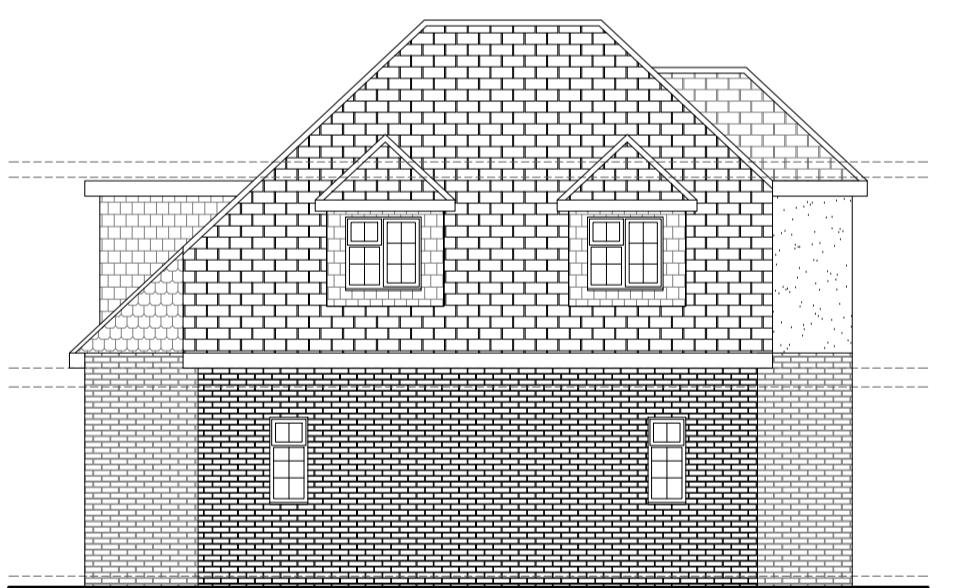
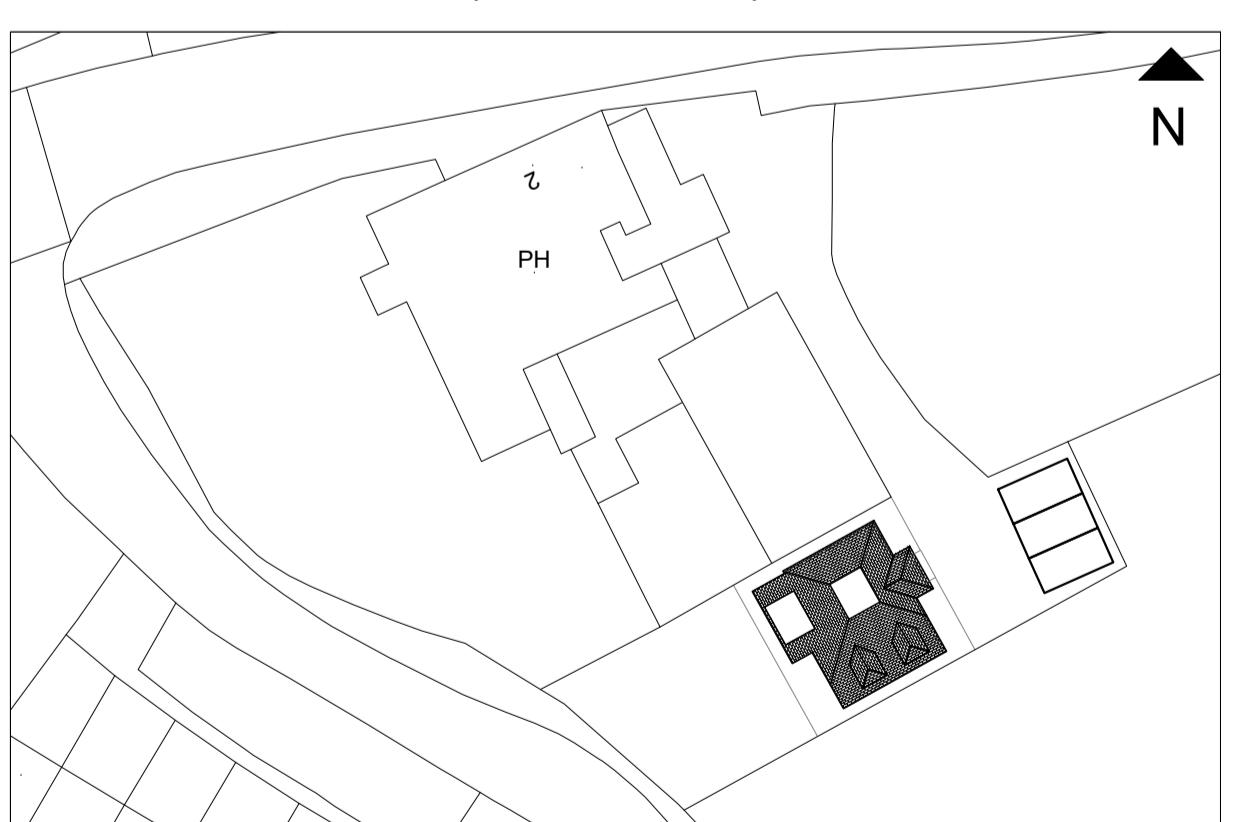


SCALE 1:100 0 2M 4M 6M 8M 10M

SCALE 1:500 0 10M 20M 30M 40M 50M

SCALE 1:1250 0 25M 50M 75M 100M 125M

PROPOSED PLAN - GROUND FLOOR
(SCALE 1:100)PROPOSED PLAN - FIRST FLOOR
(SCALE 1:100)PROPOSED PLAN - ROOF PLAN
(SCALE 1:100)LOCATION PLAN
(SCALE 1:1250)PROPOSED ELEVATION - FRONT
(SCALE 1:100)PROPOSED ELEVATION - SIDE I
(SCALE 1:100)PROPOSED ELEVATION - REAR
(SCALE 1:100)PROPOSED ELEVATION - SIDE II
(SCALE 1:100)EXISTING SITE PLAN
(SCALE 1:500)PROPOSED SITE PLAN
(SCALE 1:500)


NOT APPROVED FOR CONSTRUCTION

All measurements to be checked on site and not scaled from this drawing.
Any discrepancies to be reported to The White House Design LTD.
Party wall (etc) act 1997 to be agreed with adjoining neighbours prior to commencing.
All works to the satisfaction of local authority inspector.
No deviation from these drawing what so ever,
unless agreed in writing with The White House Design LTD.

DESCRIPTION
PROPOSED PLANS & ELEVATIONS

THE WHITE HOUSE DESIGN LTD

ARCHITECTURAL CONSULTANTS
& STRUCTURAL ENGINEERS
7 PROGRESS BUSINESS CENTRE
WHITTLE PARKWAY SLOUGH BERKSHIRE SL1 6DQ
TEL: 01628 660 444

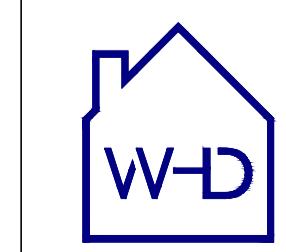SITE ADDRESS:
THE HUT PUB

REVISIONS			
DATE:	01-05-2025	DRAWN BY:	KKC
SCALE:	1:100, 1:500, 1:1250 @ A1	CHECKED BY:	
DRAWING TITLE:	PLANNING	DRAWING NUMBER:	KKC/HP/2025/A