



PROPOSED GROUND FLOOR PLAN
SCALE 1:100

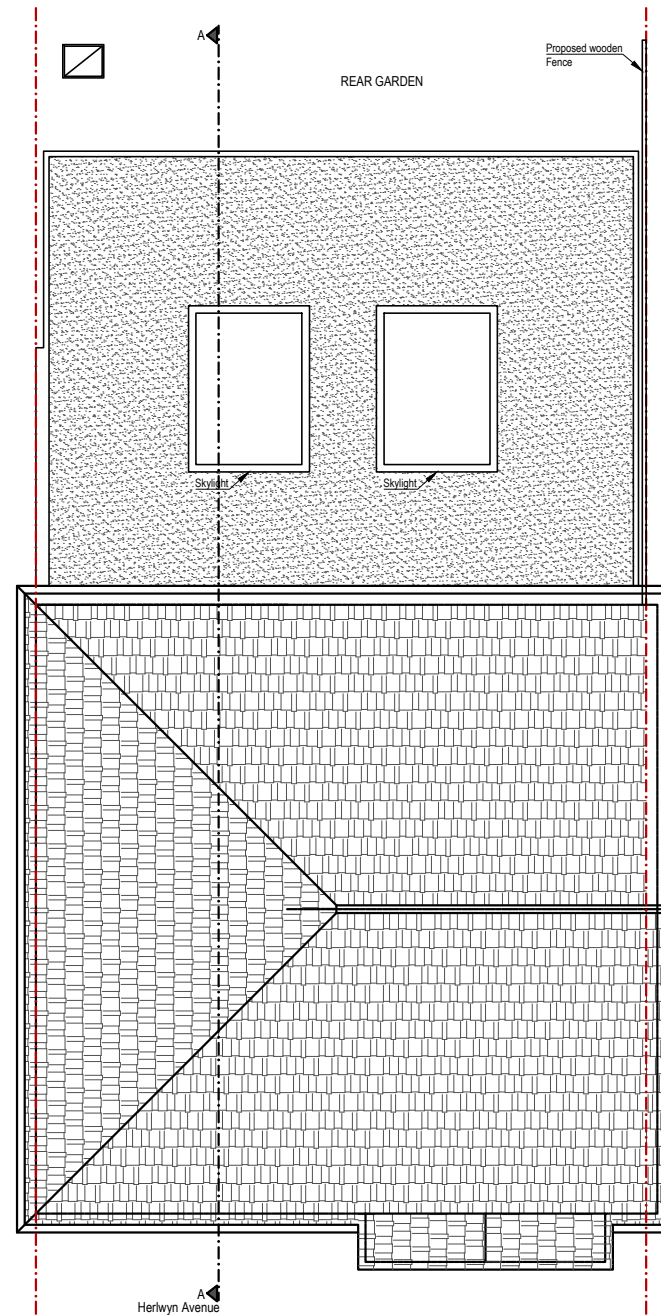


PROPOSED ROOF PLAN
SCALE 1:100

NOTE:
1- All dimension in centimeters.
2- All dimensions to be verified on site. Do not scale directly on drawing.
3- No work shall commence until all approvals and agreements have been obtained. These include Planning and Building Regulations, Thames Water and Party Wall.
4- The Copyright of this drawing belong to Gulener LTD. TA/ Gulener Architectural Consultancy.

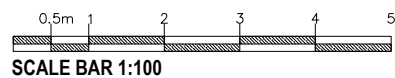

SCALE BAR 1:100

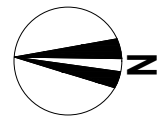

DRAWING DESCRIPTION
PRIOR APPROVAL
-6M REAR EXTENSION

DRAWING TITLE
02_PROPOSED FLOOR PLANS_ A3_ HA4 6HS

SCALE: 1:100 @ A3
NUMBER / REV : 02_PROPOSED FLOOR PLANS_ A3_ HA4 6HS
DATE: Jun 2024

PROJECT'S ADDRESS:
149 Herlwyn Avenue
Ruislip HA4 6HS
CLIENT
Mr Piotr Lizon

GULENER
ARCHITECTURAL CONSULTANCY
GULENER LTD.
27 Grasmere Avenue,
Wembley, London
HA9 8TB
+44 7365 743581
info@gulenerarchitecture.co.uk
gulenerarchitecture.co.uk