

PROPERTY ADDRESS:
**149 HERLWYN AVENUE,
HILLINGDON, RUISLIP, HA4
6HS**

PROJECT TITLE:
**PROPOSED LOFT CONVERSION
AND REAR EXTENSION**

SHEET TITLE:
LOCATION AND SITE PLAN

DATE: 24 March 2026
REVISION: RV00
SCALE: 1:200/1:1250 @A3
PAGE NO: 01PL

HERLWYN AVENUE

145

149

1:1250
0 25m 50m 100m


1:200
0 1m 5m 10m 20m

SIGNATURE PLANS LTD.


23 NORTHFIELD RD, LONDON N16 5RL

020 3305 9545


INFO@SIGNATUREPLANS.CO.UK

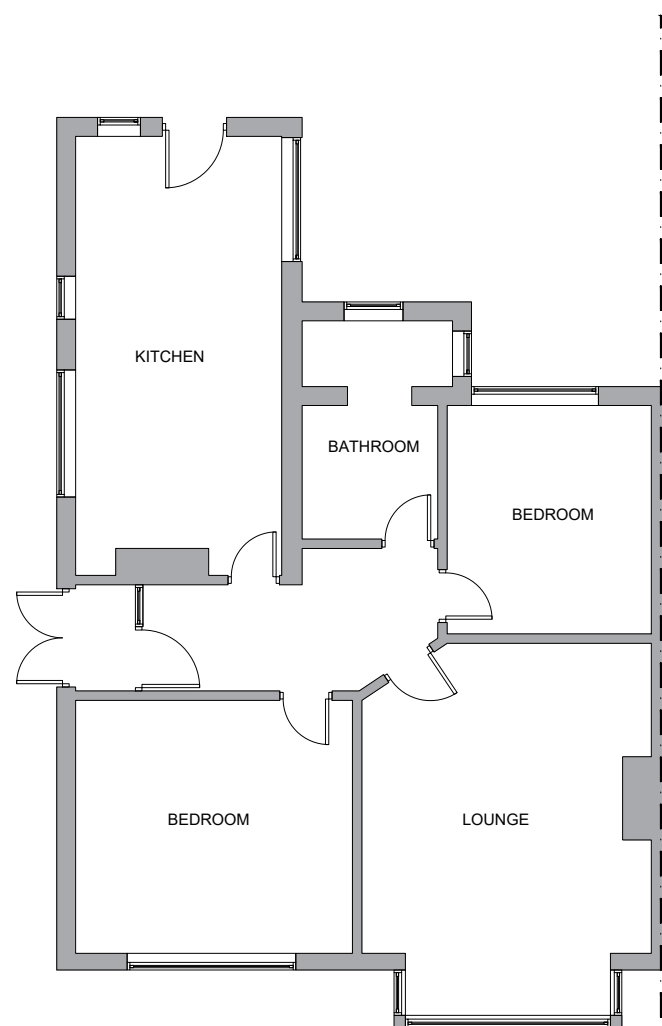

EXISTING GROUND FLOOR

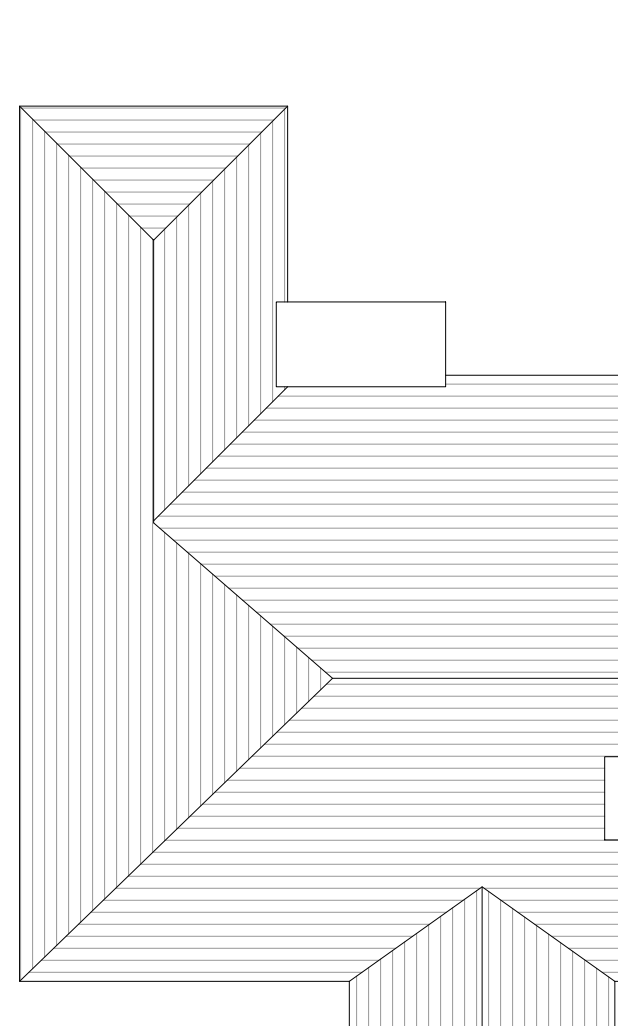

EXISTING ROOF PLAN

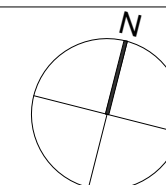

PROPERTY ADDRESS:

**149 HERLWYN AVENUE,
HILLINGDON, RUISLIP, HA4 6HS**

PROJECT TITLE:

**PROPOSED LOFT CONVERSION
AND REAR EXTENSION**

SHEET TITLE:

EXISTING FLOOR PLANS

DATE: 24 March 2026

REVISION: RV00

SCALE: 1:100 @A3


PAGE NO: PL02

SIGNATURE PLANS LTD.

23 NORTHFIELD RD, LONDON N16 5RL

020 3305 9545

INFO@SIGNATUREPLANS.CO.UK

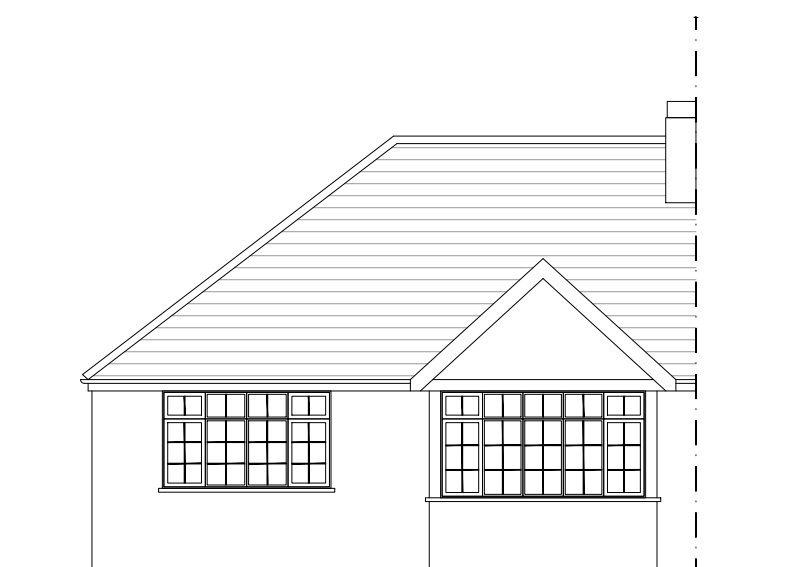

EXISTING FRONT ELEVATION



EXISTING REAR ELEVATION



PROPERTY ADDRESS:

149 HERLWYN AVENUE,
HILLINGDON, RUISLIP, HA4 6HS

PROJECT TITLE:

PROPOSED LOFT CONVERSION
AND REAR EXTENSION

SHEET TITLE:

EXISTING ELEVATIONS

DATE: 24 March 2026

REVISION: RV00

SCALE: 1:100 @A3

PAGE NO: PL03

SIGNATURE PLANS LTD.


23 NORTHFIELD RD, LONDON N16 5RL

020 3305 9545

INFO@SIGNATUREPLANS.CO.UK



EXISTING SIDE ELEVATION

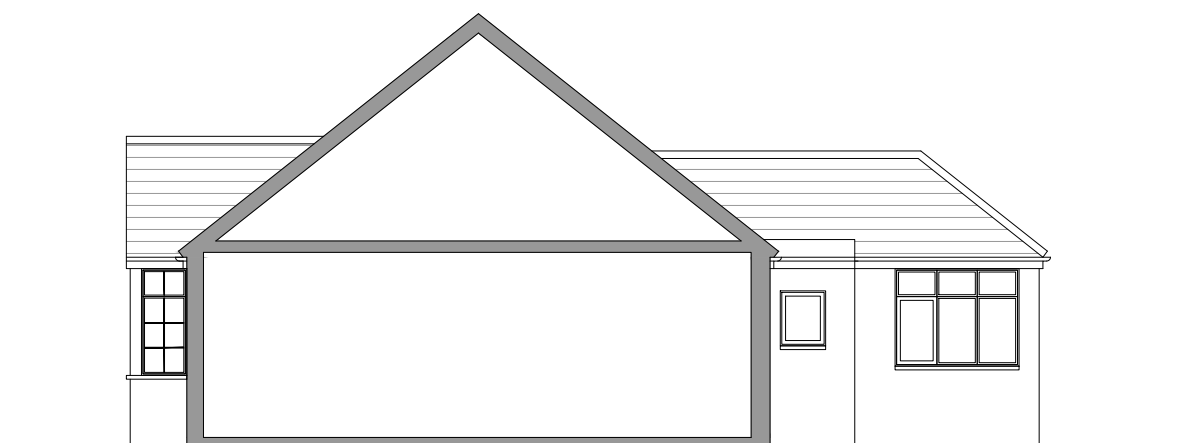

EXISTING SIDE ELEVATION



PROPERTY ADDRESS:

**149 HERLWYN AVENUE,
HILLINGDON, RUISLIP, HA4 6HS**

PROJECT TITLE:

**PROPOSED LOFT CONVERSION
AND REAR EXTENSION**

SHEET TITLE:


EXISTING ELEVATIONS

DATE: 24 March 2026


REVISION: RV00

SCALE: 1:100 @A3


PAGE NO: PL04

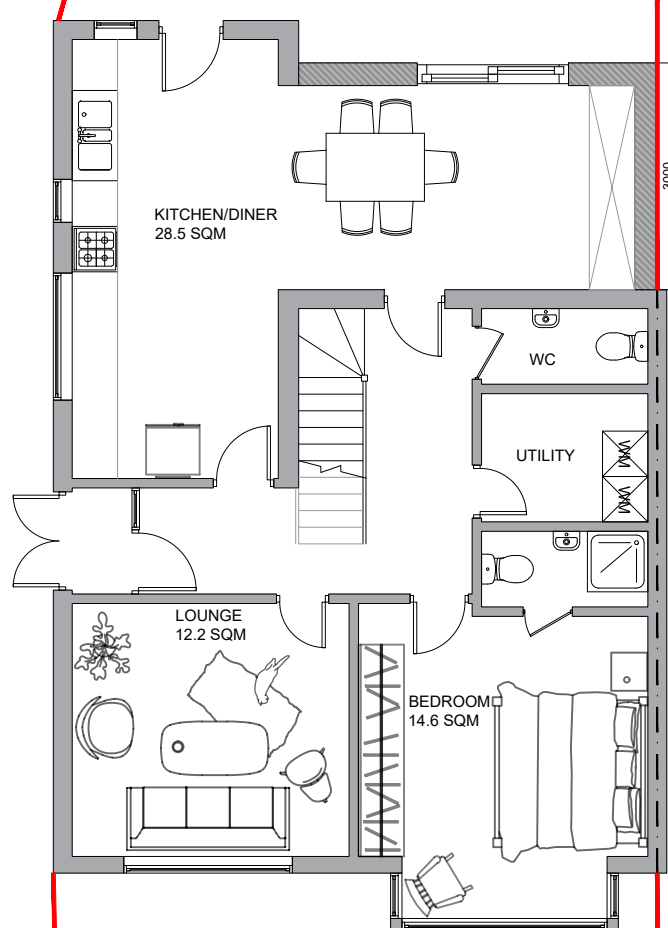


PROPOSED GROUND FLOOR

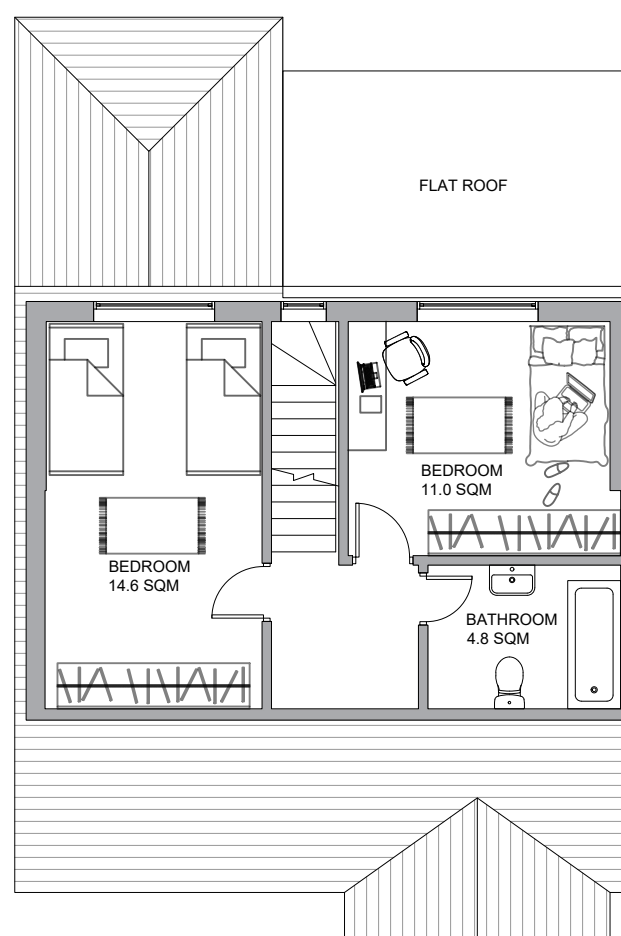

PROPOSED FIRST FLOOR

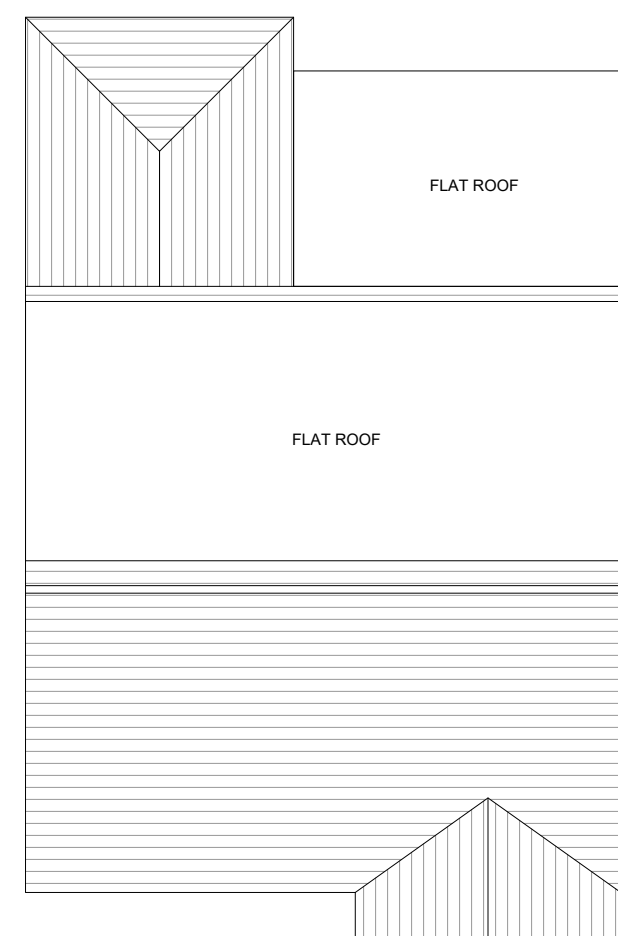

PROPOSED ROOF PLAN

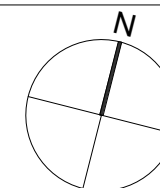

PROPERTY ADDRESS:

**149 HERLWYN AVENUE,
HILLINGDON, RUISLIP, HA4 6HS**

PROJECT TITLE:

**PROPOSED LOFT CONVERSION
AND REAR EXTENSION**

SHEET TITLE:

PROPOSED FLOOR PLANS

DATE: 24 March 2026

REVISION: RV00

SCALE: 1:100 @A3

PAGE NO: PL05

SIGNATURE PLANS LTD.

23 NORTHFIELD RD, LONDON N16 5RL

020 3305 9545

INFO@SIGNATUREPLANS.CO.UK



PROPOSED FRONT ELEVATION



PROPOSED REAR ELEVATION



PROPERTY ADDRESS:

**149 HERLWYN AVENUE,
HILLINGDON, RUISLIP, HA4 6HS**

PROJECT TITLE:

**PROPOSED LOFT CONVERSION
AND REAR EXTENSION**

SHEET TITLE:

PROPOSED ELEVATIONS

DATE: 24 March 2026

REVISION: RV00

SCALE: 1:100 @A3


PAGE NO: PL06

SIGNATURE PLANS LTD.


23 NORTHFIELD RD, LONDON N16 5RL

020 3305 9545

INFO@SIGNATUREPLANS.CO.UK

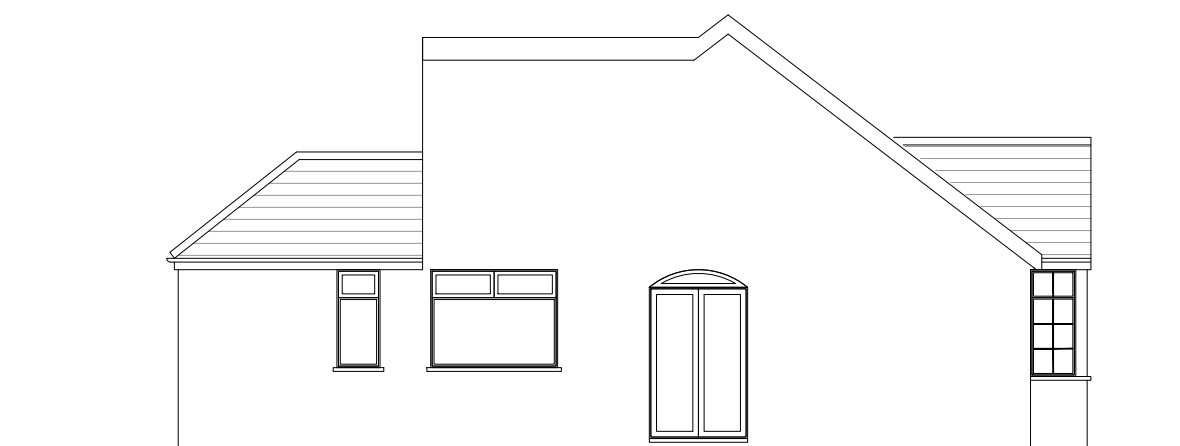

PROPOSED SIDE ELEVATION

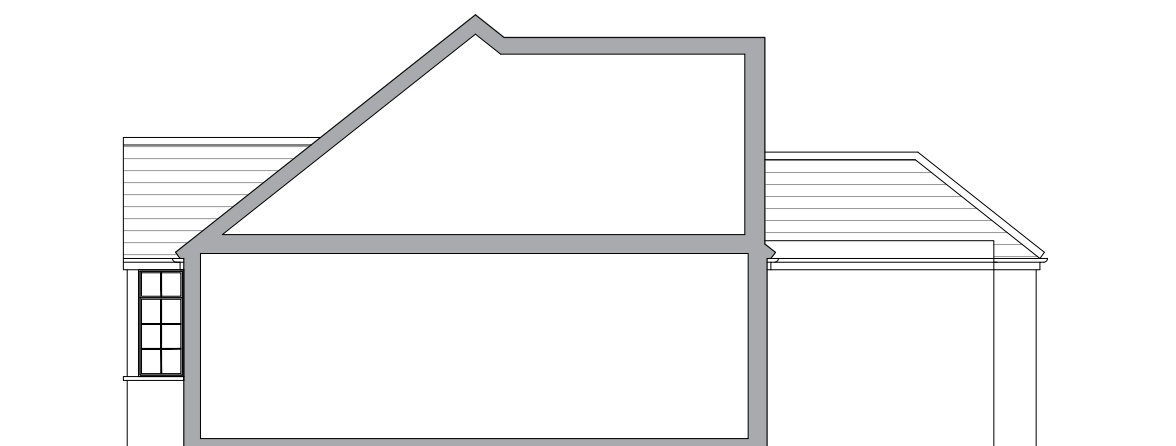

PROPOSED SIDE ELEVATION



PROPERTY ADDRESS:

**149 HERLWYN AVENUE,
HILLINGDON, RUISLIP, HA4 6HS**

PROJECT TITLE:

**PROPOSED LOFT CONVERSION
AND REAR EXTENSION**

SHEET TITLE:

PROPOSED ELEVATIONS

DATE: 24 March 2026

REVISION: RV00

SCALE: 1:100 @A3

PAGE NO: PL07