
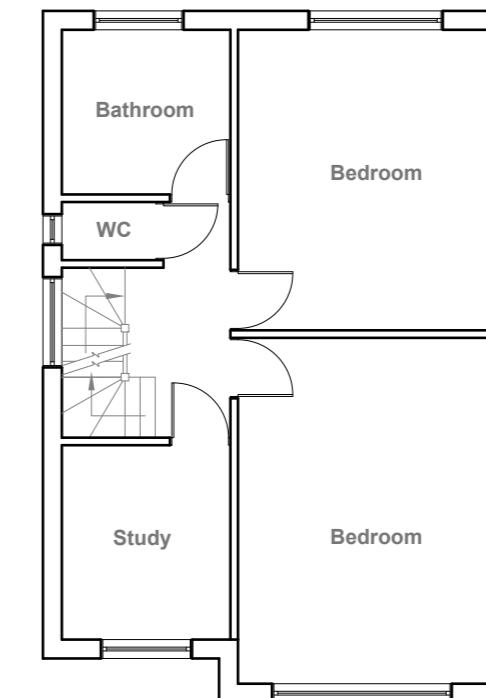


Existing Ground Floor Plan
Scale 1:100

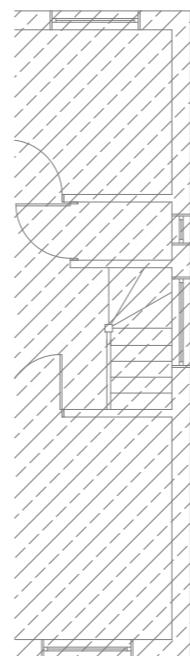

Existing First Floor Plan
Scale 1:100

10 Meter
5
2
1
0
1:100

GENERAL NOTES:
1. ALL DIMENSIONS ARE IN MILLIMETER.
2. VERIFY ALL DIMENSIONS AND CONDITIONS BEFORE BUILDING OR
STARTING CONSTRUCTION. NOTIFY THE DESIGNER IMMEDIATELY OF ANY
DISCREPANCY OR VARIATION.
3. ALL WORK TO COMPLY WITH CURRENT BUILDING REGULATIONS
AND CODES OF PRACTICE

Title:

Existing Ground Floor & First Floor Plans


Site Address
3 Gilfrid Close
Uxbridge
UB8 3HN

Scale: 1:100 @A3
Date: 23/03/2022
Drawing No.:
2022/040 -01DS
Drawn By:
RO

Revision Date:

e:mail -
faluckpatel@yahoo.com
(M) +44 (0) 7871 466 254

**Faluck
Patel**

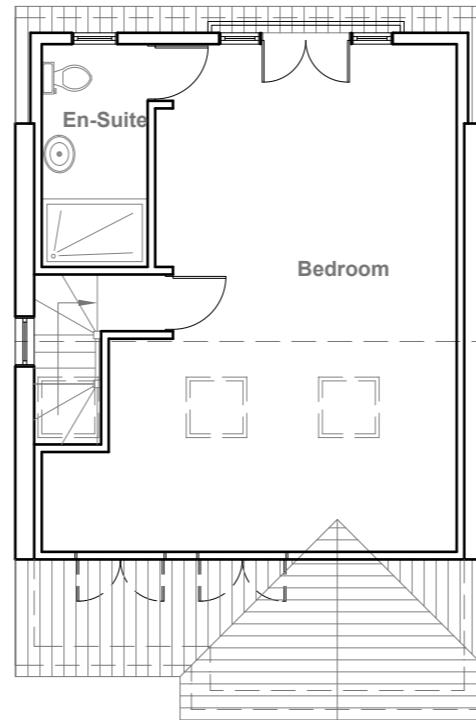

Existing LOFT Floor Plan

Scale 1:100

10 Meter
5
2
1
0

1:100

GENERAL NOTES:

1. ALL DIMENSIONS ARE IN MILLIMETER.
2. VERIFY ALL DIMENSIONS AND CONDITIONS BEFORE BUILDING OR STARTING CONSTRUCTION. NOTIFY THE DESIGNER IMMEDIATELY OF ANY DISCREPANCY OR VARIATION.
3. ALL WORK TO COMPLY WITH CURRENT BUILDING REGULATIONS AND CODES OF PRACTICE

Title:

Existing Loft Floor Plan

Site Address
3 Gilfrid Close
Uxbridge
UB8 3HN

Scale: 1:100 @A3
Date: 23/03/2022
Drawing No.: 2022/040 -02DS
Drawn By: RO

Revision Date:


e:mail - faluckpatel@yahoo.com
(M) +44 (0) 7871 466 254

Faluck Patel



Existing Front Elevation

Scale 1:100

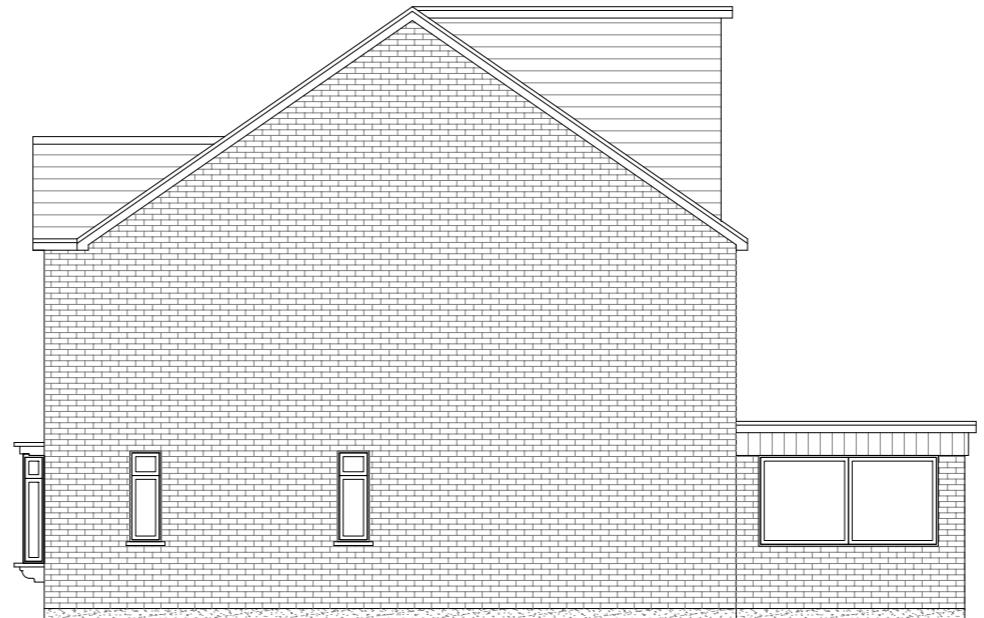


Existing Side Elevation

Scale 1:100



Existing Rear Elevation

Scale 1:100

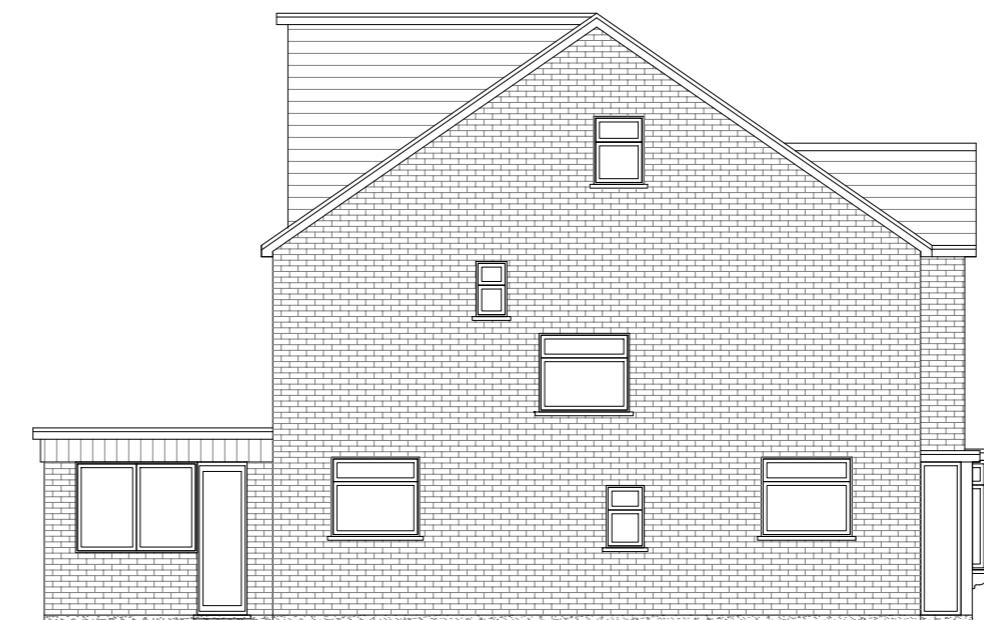

Existing Side Elevation

Scale 1:100

10 Meter
5
2
1
0

1:100

GENERAL NOTES:
1. ALL DIMENSIONS ARE IN MILLIMETER.
2. VERIFY ALL DIMENSIONS AND CONDITIONS BEFORE BUILDING OR
STARTING CONSTRUCTION. NOTIFY THE DESIGNER IMMEDIATELY OF ANY
DISCREPANCY OR VARIATION.
3. ALL WORK TO COMPLY WITH CURRENT BUILDING REGULATIONS
AND CODES OF PRACTICE

Title:

Existing Elevations



Site Address
3 Gilfrid Close
Uxbridge
UB8 3HN

Scale: 1:100 @A3
Date: 23/03/2022
Drawing No.:
2022/040 -03DS
Drawn By:
RO

Revision Date:

e:mail -
faluckpatel@yahoo.com
(M) +44 (0) 7871 466 254

**Faluck
Patel**

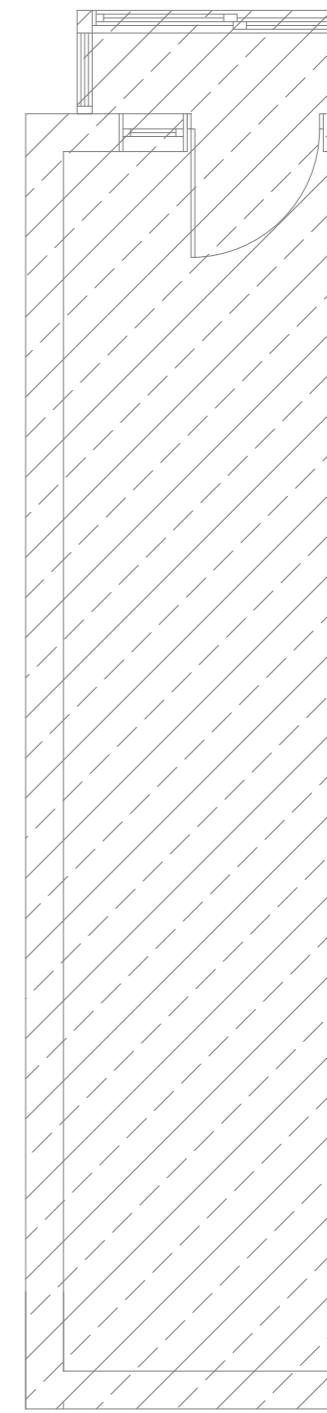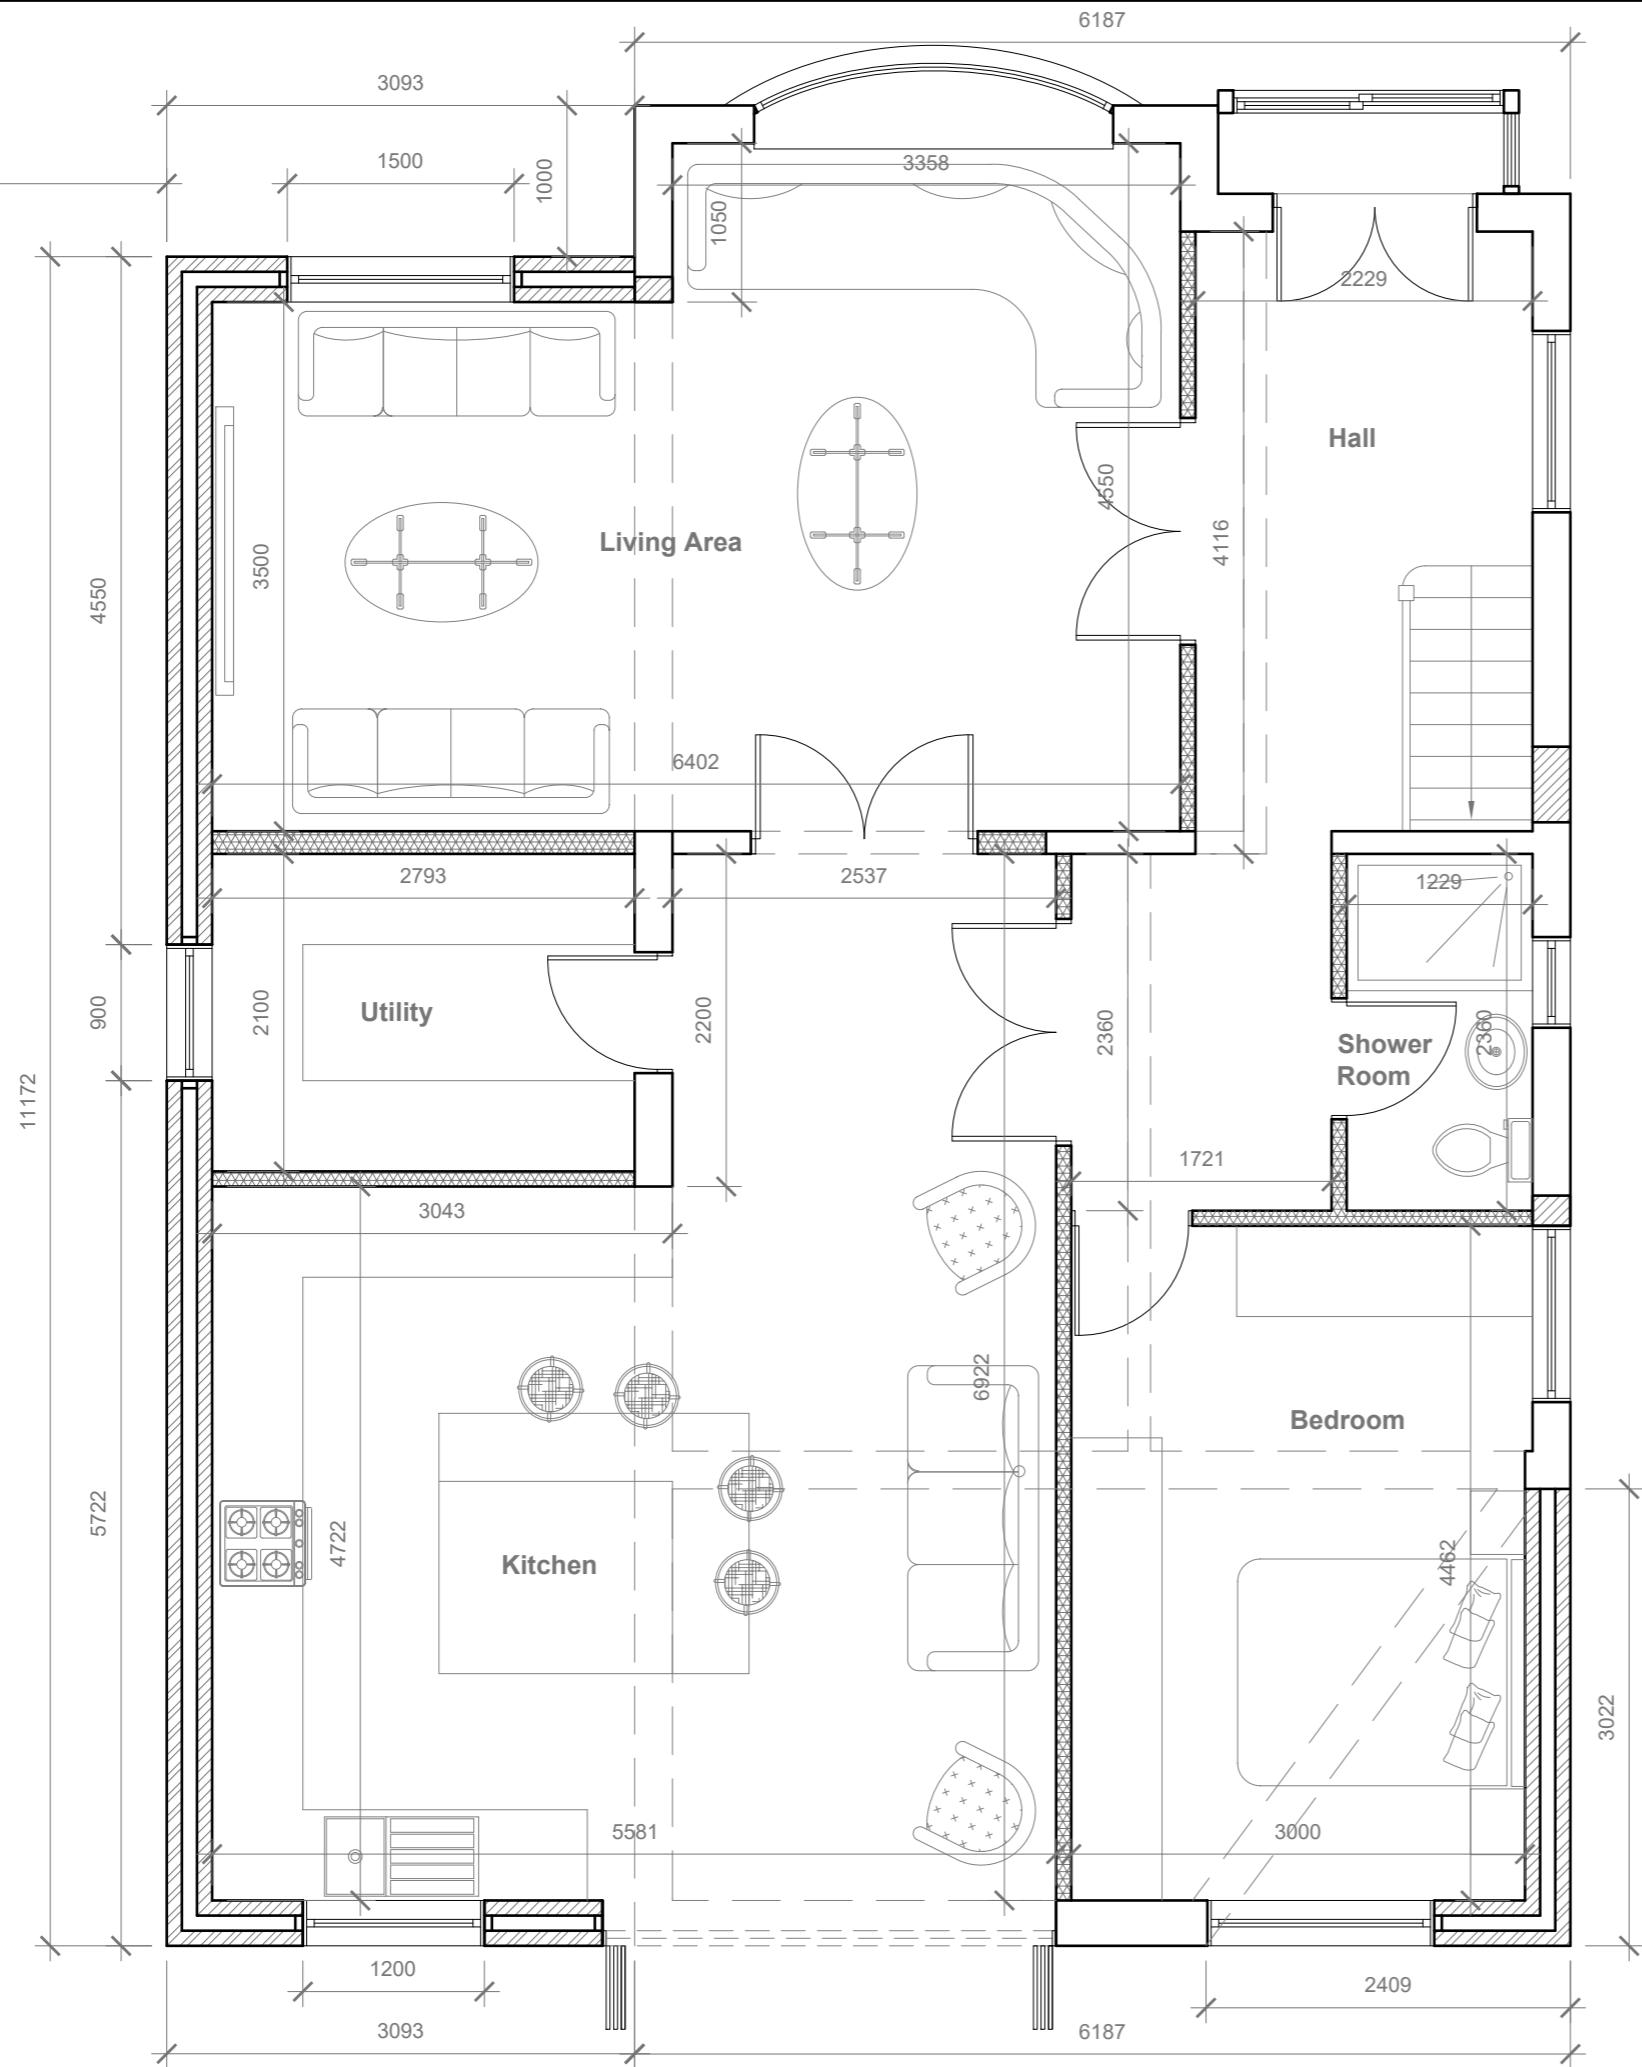

1:50 0 1 2 5 Meter



GENERAL NOTES:
 1. ALL DIMENSIONS ARE IN MILLIMETER.
 2. VERIFY ALL DIMENSIONS AND CONDITIONS BEFORE BUILDING OR STARTING CONSTRUCTION. NOTIFY THE DESIGNER IMMEDIATELY OF ANY DISCREPANCY OR VARIATION.
 3. ALL WORK TO COMPLY WITH CURRENT BUILDING REGULATIONS AND CODES OF PRACTICE

Title:

Proposed Ground Floor Plan

Site Address	Scale: 1:50 @A3
3 Gilfrid Close	Date: 23/03/2022
Uxbridge	Drawing No.: 2022/040 -04DS
UB8 3HN	Drawn By: RO
Revision Date:	
A 12-09-2022	
e-mail -	
faluckpatel@yahoo.com	
(M) +44 (0) 7871 466 254	

Faluck Patel

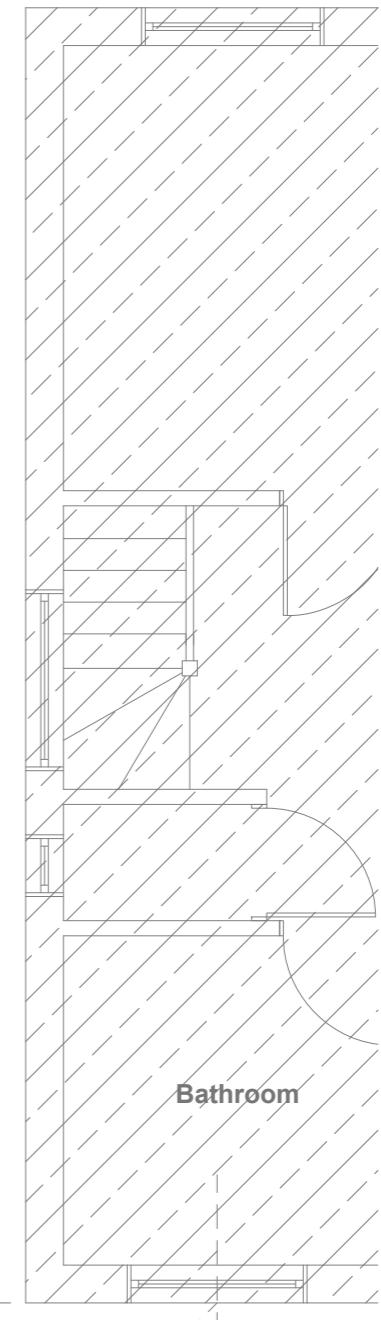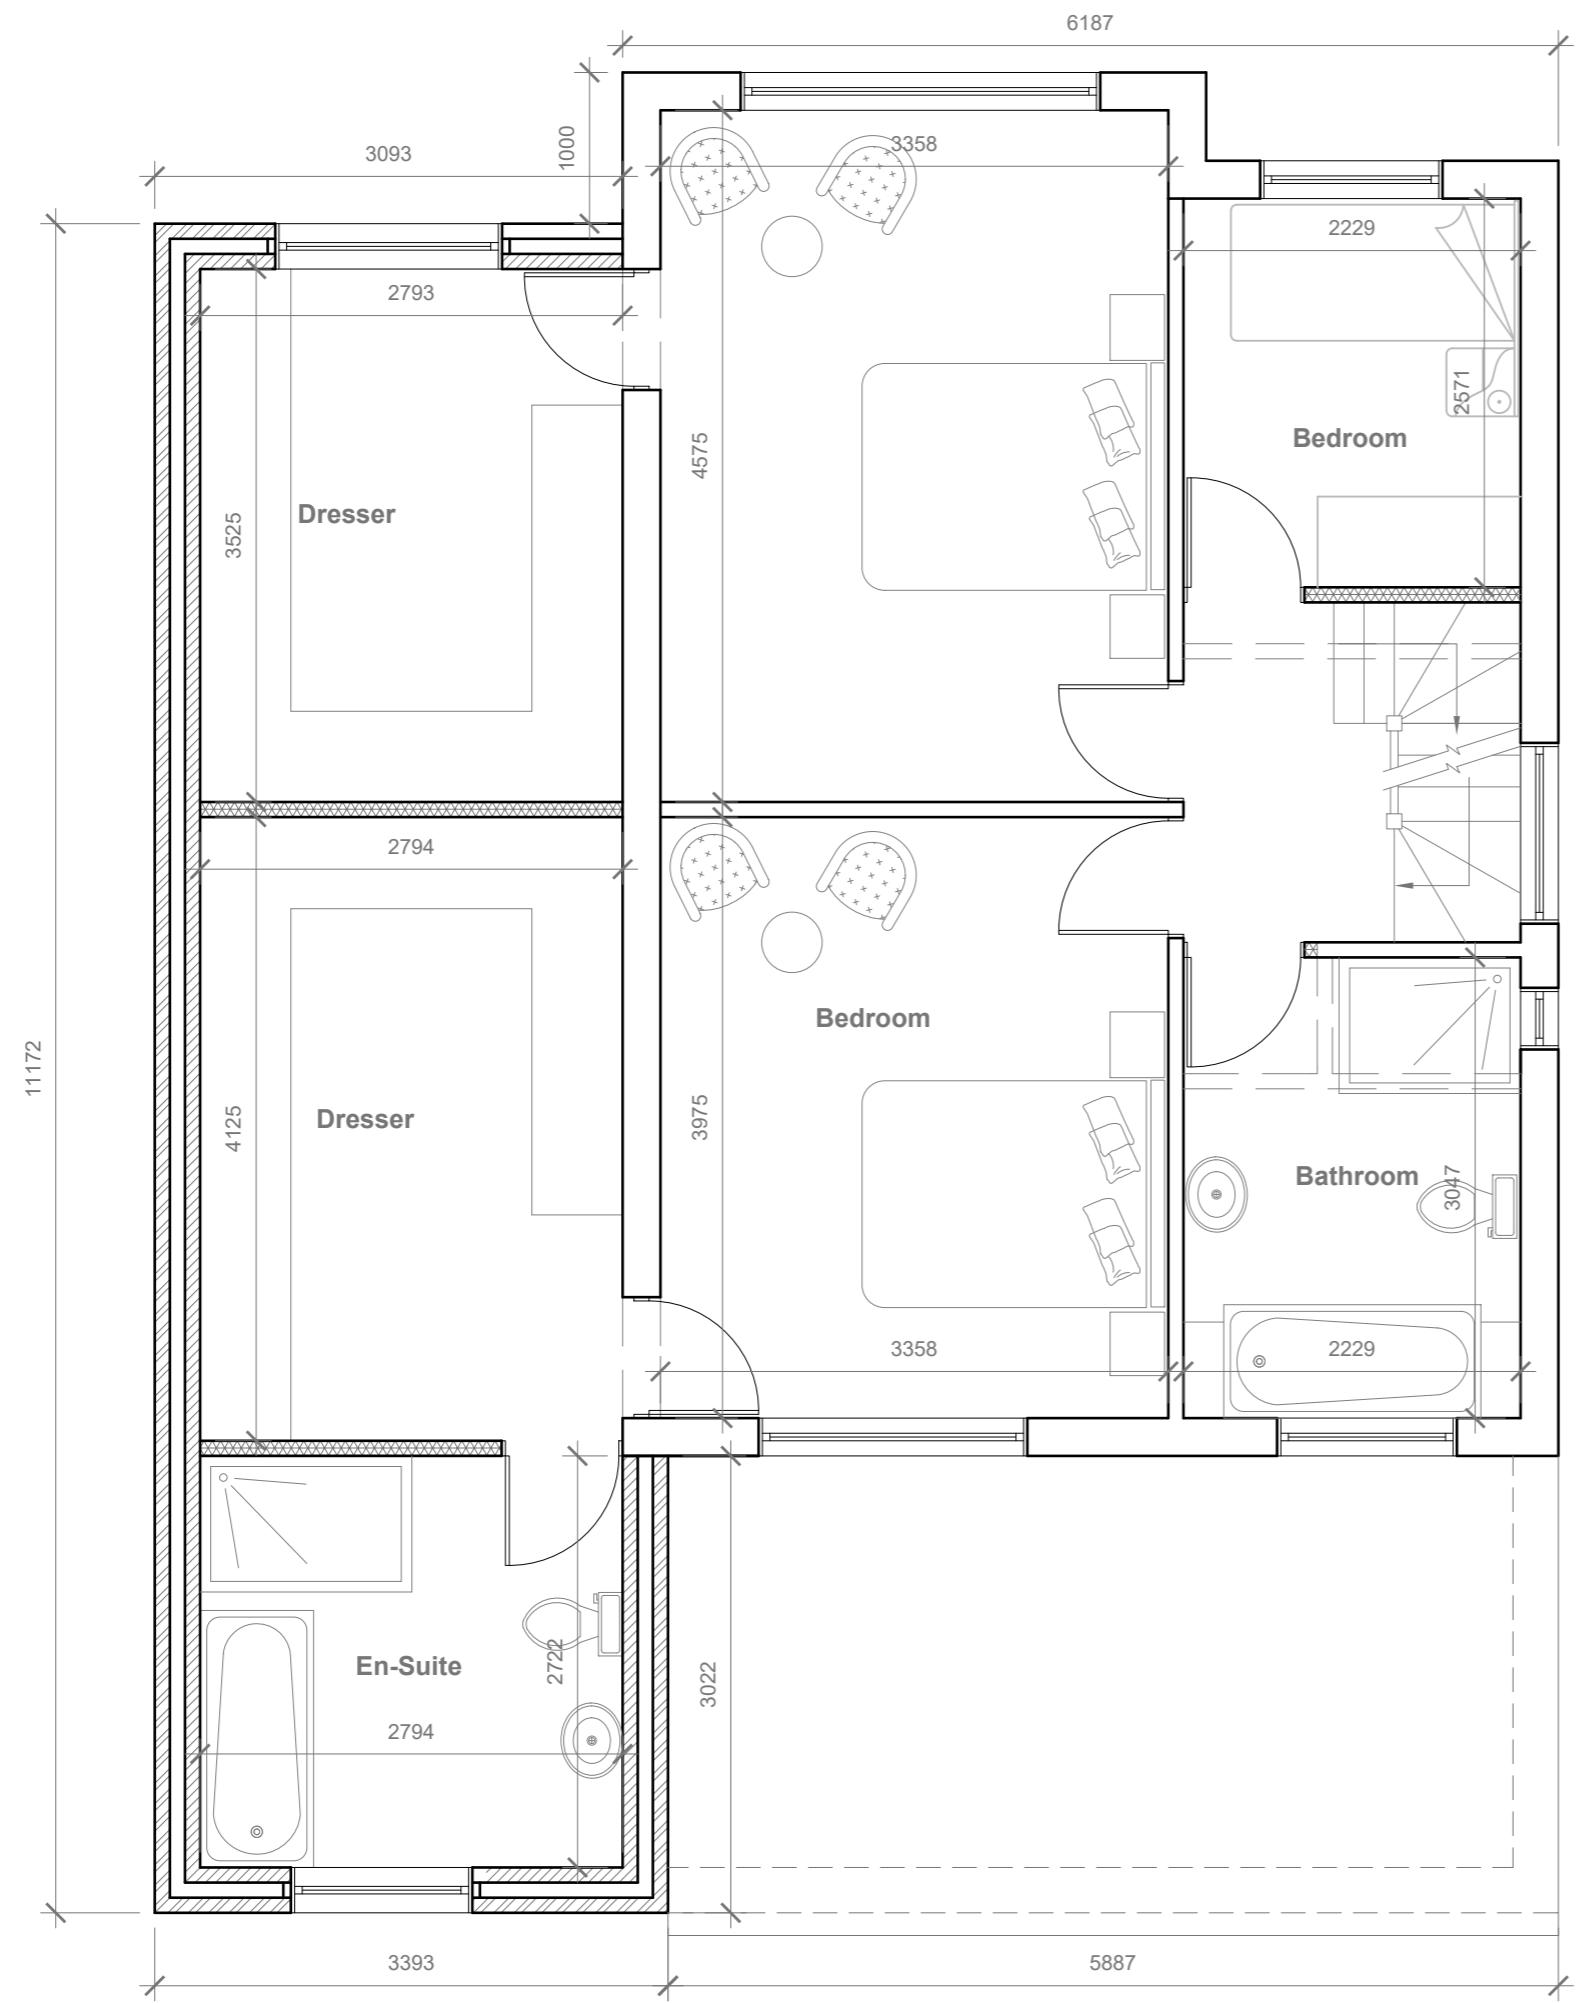

5 Meter
1:50


GENERAL NOTES:
 1. ALL DIMENSIONS ARE IN MILLIMETER.
 2. VERIFY ALL DIMENSIONS AND CONDITIONS BEFORE BUILDING OR STARTING CONSTRUCTION. NOTIFY THE DESIGNER IMMEDIATELY OF ANY DISCREPANCY OR VARIATION.
 3. ALL WORK TO COMPLY WITH CURRENT BUILDING REGULATIONS AND CODES OF PRACTICE

Title:

Proposed First Floor Plan

Site Address	Scale: 1:50 @A3
3 Gilfrid Close	Date: 23/03/2022
Uxbridge	Drawing No.:
UB8 3HN	2022/040 -05DS
Drawn By:	RO
Revision Date:	
A 12-09-2022	
e:mail -	
faluckpatel@yahoo.com	
(M) +44 (0) 7871 466 254	

Faluck Patel

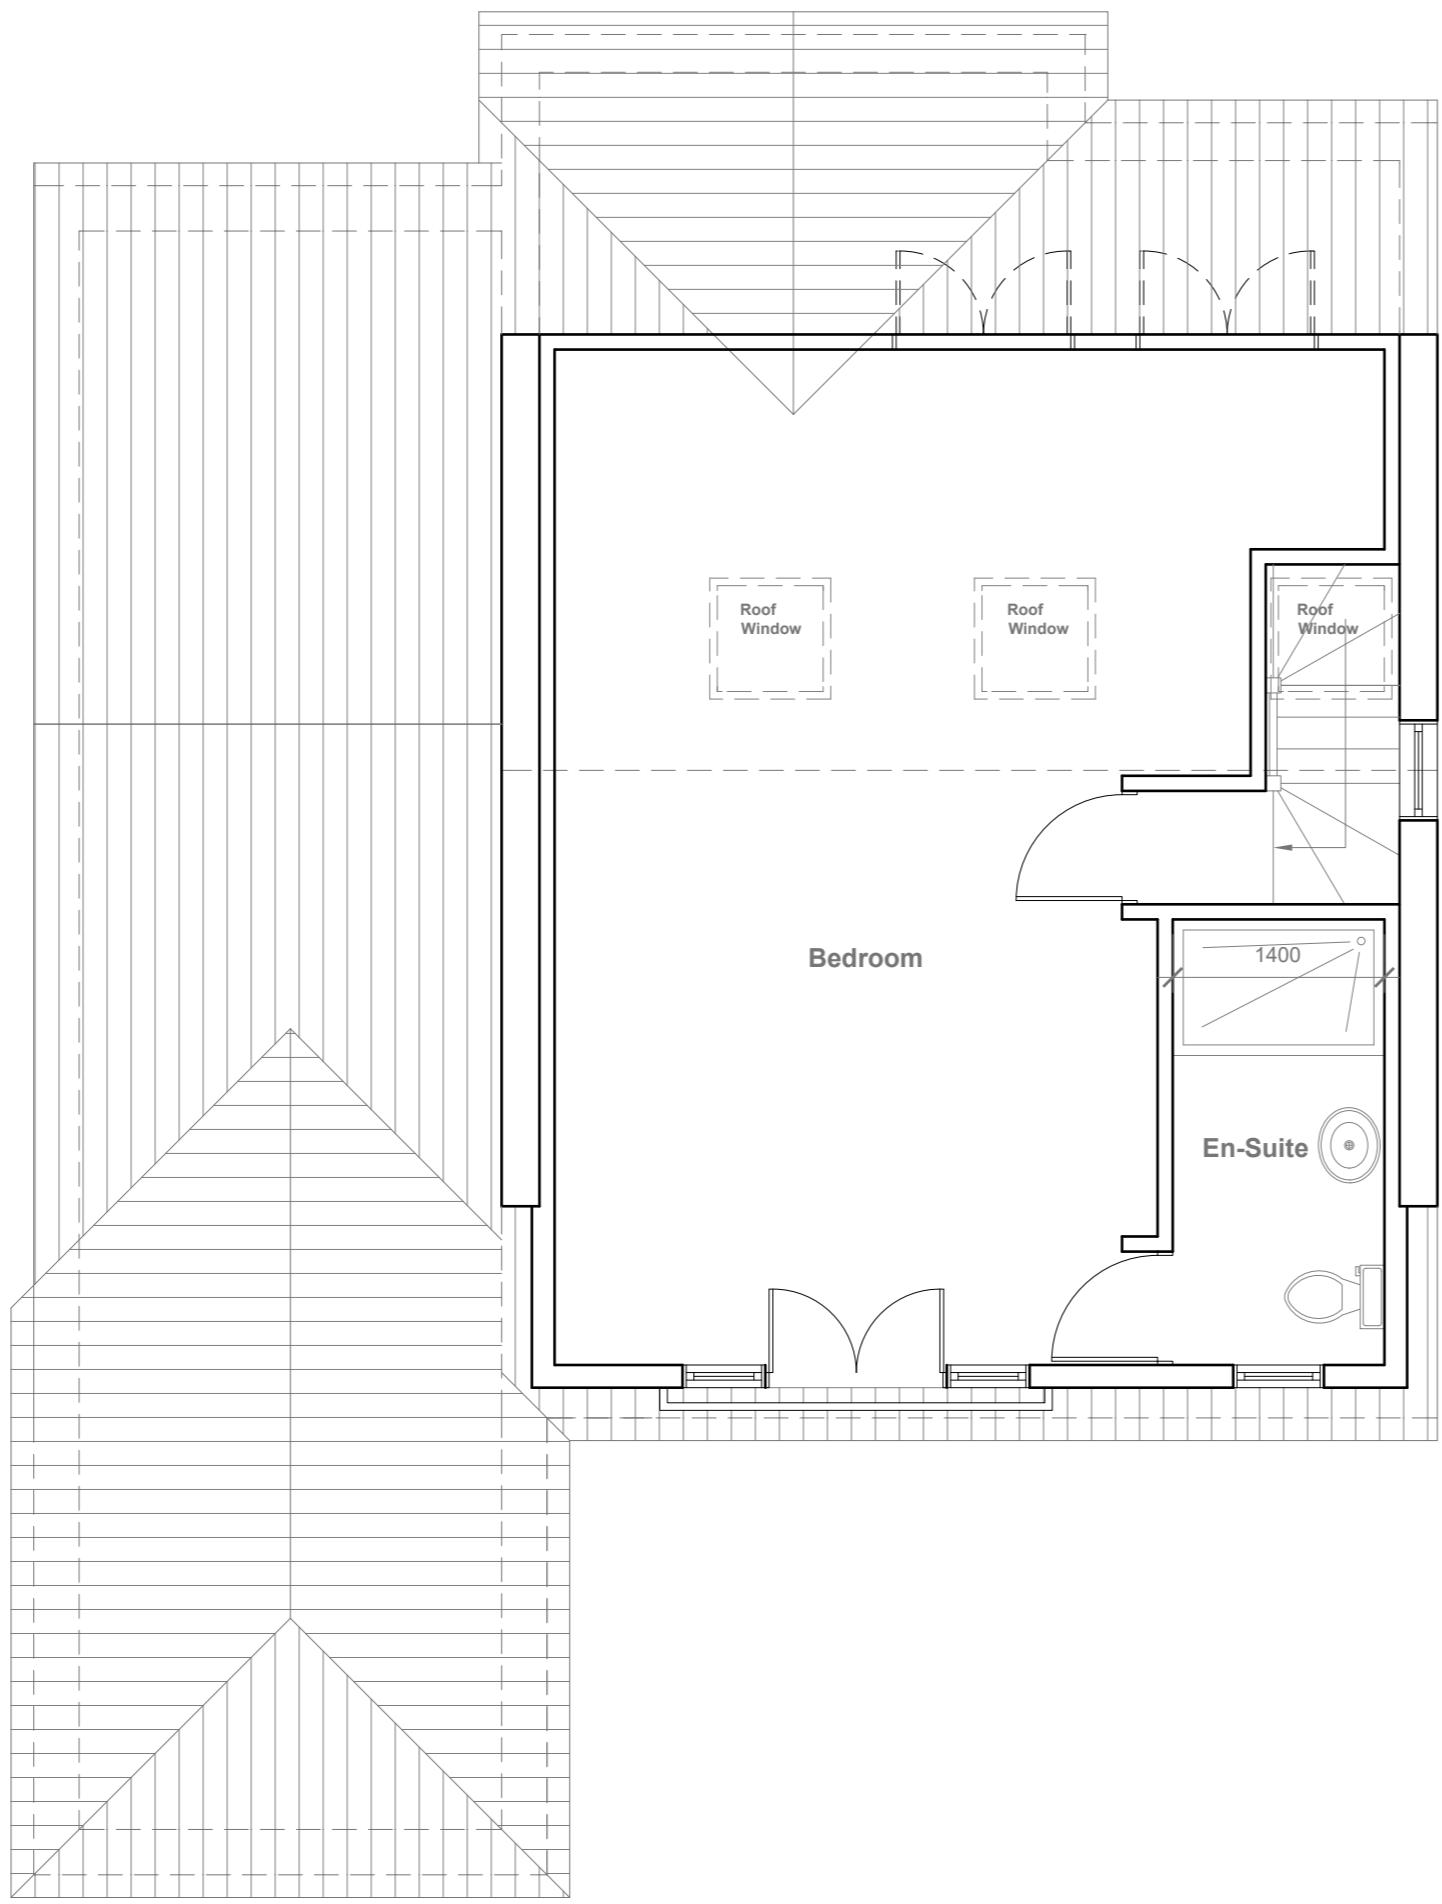

Proposed Flank Wall Window to be
Obscure Glazed and Non Opening
below 1.7m from FFL

Velux Window to be installed as per
manufacturer specification, not
projected more than 150mm from
the plane of roof slope



GENERAL NOTES:
 1. ALL DIMENSIONS ARE IN
MILLIMETER.
 2. VERIFY ALL DIMENSIONS AND
CONDITIONS BEFORE BUILDING OR
STARTING CONSTRUCTION. NOTIFY
THE DESIGNER IMMEDIATELY OF
ANY
DISCREPANCY OR VARIATION.
 3. ALL WORK TO COMPLY WITH
CURRENT BUILDING REGULATIONS
AND CODES OF PRACTICE

Title:



Proposed Loft Floor Plan

Site Address	Scale: 1:50 @A3
3 Gilfrid Close Uxbridge UB8 3HN	Date: 23/03/2022
	Drawing No.: 2022/040 -06DS
	Drawn By: RO
Revision Date:	
A	07-09-2022
B	12-09-2022
e:mail -	faluckpatel@yahoo.com
	(M) +44 (0) 7871 466 254

**Faluck
Patel**

Proposed External Finish
Materials to Match Existing
External Finish Materials

Proposed Flank Wall
Window to be Obscure
Glazed and Non Opening
below 1.7m from FFL

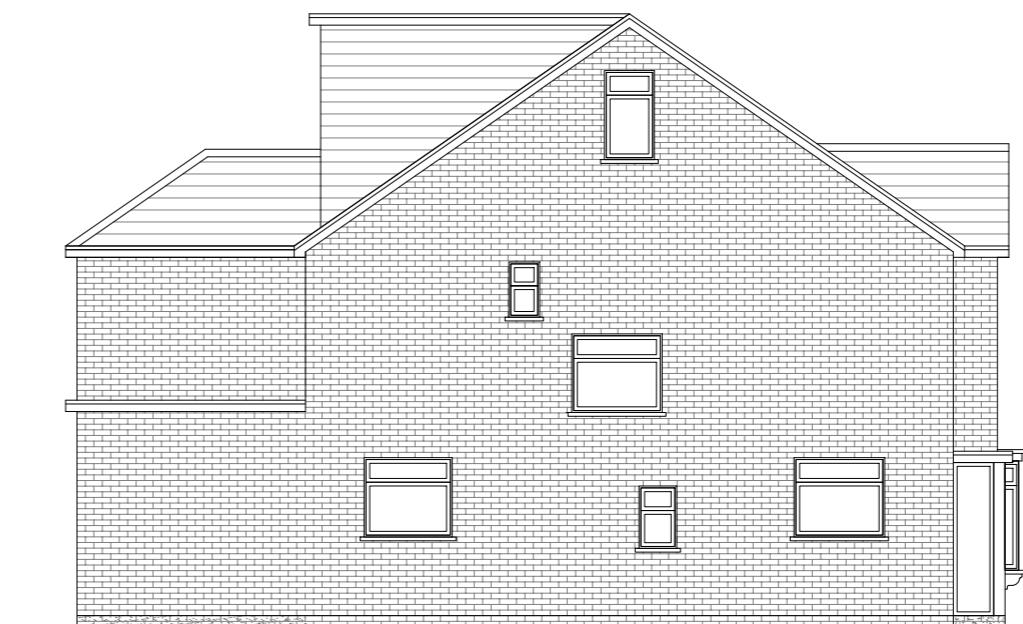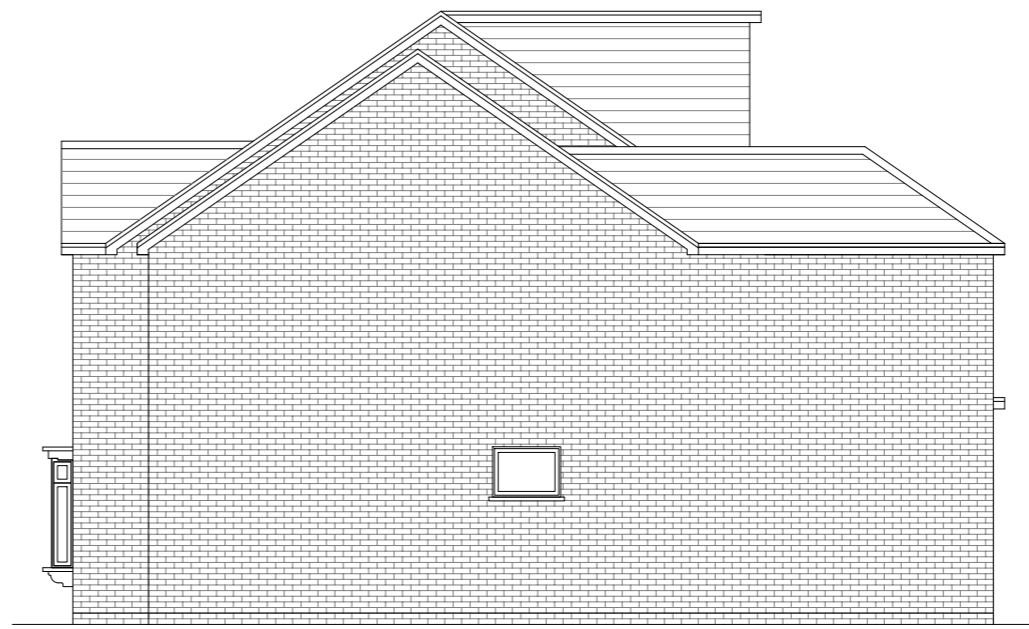

GENERAL NOTES:
1. ALL DIMENSIONS ARE IN MILLIMETER.
2. VERIFY ALL DIMENSIONS AND CONDITIONS BEFORE BUILDING OR
STARTING CONSTRUCTION. NOTIFY THE DESIGNER IMMEDIATELY OF ANY
DISCREPANCY OR VARIATION.
3. ALL WORK TO COMPLY WITH CURRENT BUILDING REGULATIONS
AND CODES OF PRACTICE

Title:

Proposed Elevations

Site Address
3 Gilfrid Close
Uxbridge
UB8 3HN

Scale: 1:100 @A3
Date: 23/03/2022
Drawing No.: 2022/040 -07DS
Drawn By: RO

Revision Date:
A 07-09-2022
B 12-09-2022
e:mail - faluckpatel@yahoo.com
(M) +44 (0) 7871 466 254

Faluck Patel