
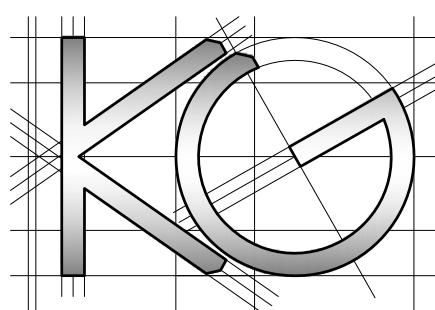


All work to comply with  
current building regulations  
and codes of practice

Do not scale from drawings  
all dimensions to be checked  
on site before the start of  
any work

All Proposed External Materials to Match  
Existing External Materials

Any Proposed Windows to Flank wall to be  
Obscure Glazed and Non-Opening below  
1.7m from FFL

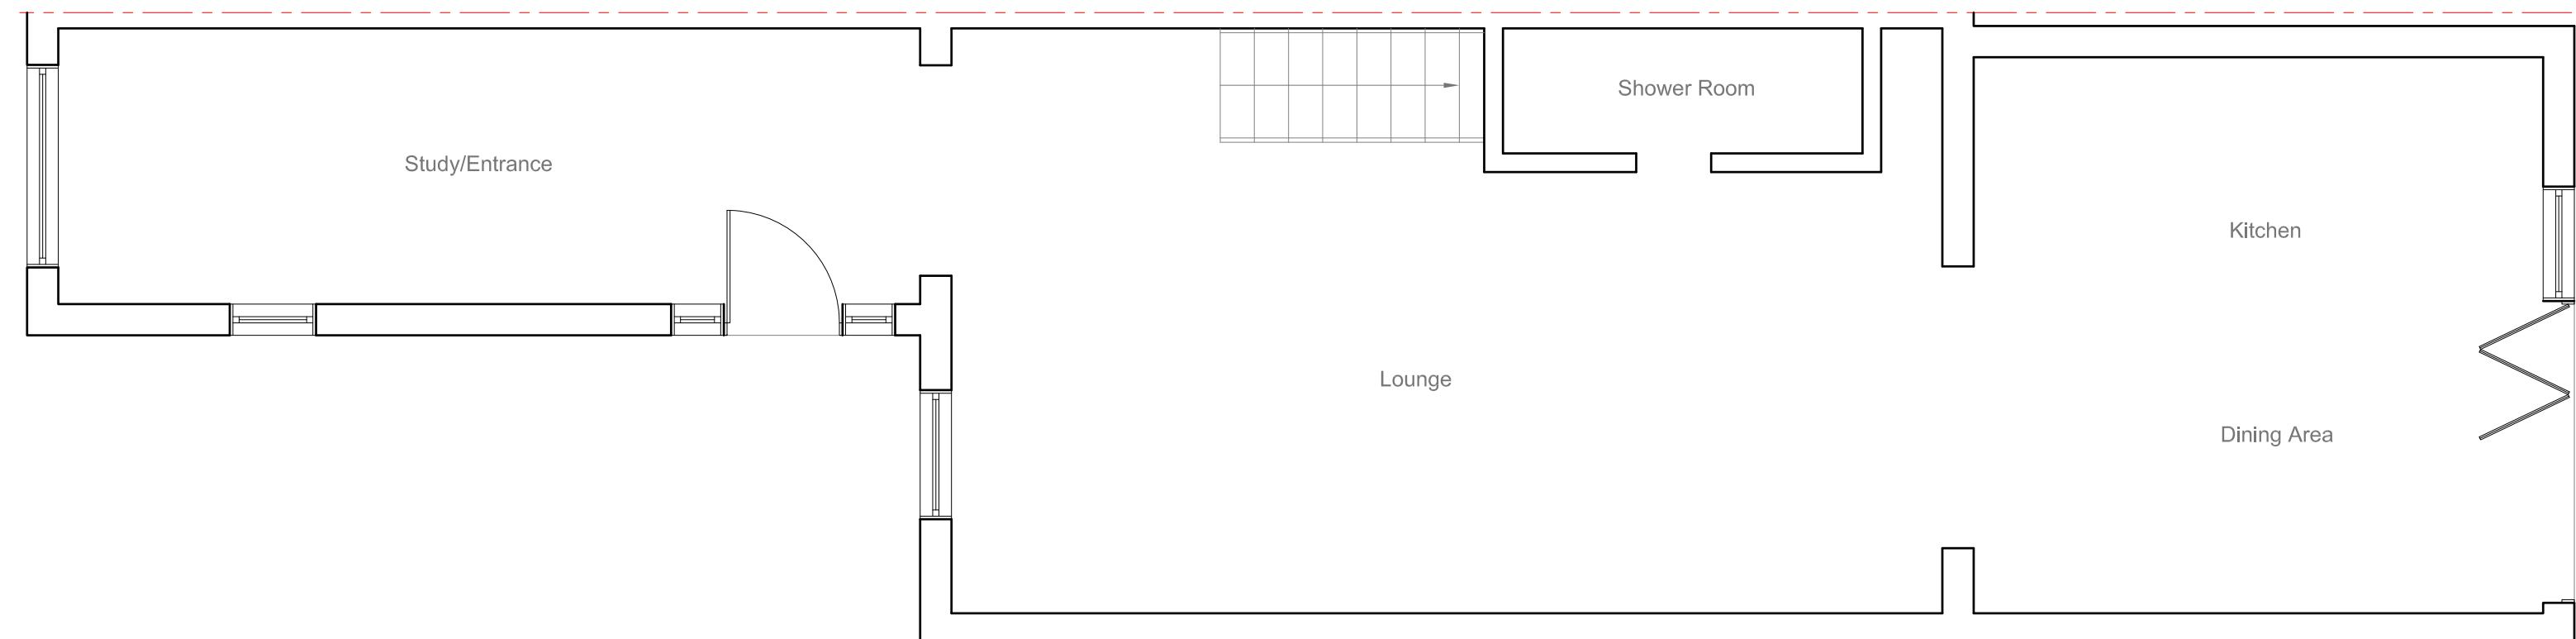

**Site Address:**  
6 Sunray Avenue  
West Drayton  
UB7 7AH

**Drawing Content:**  
Existing Ground Floor Plan

1

**Drawings No:**  
6sunrayavenue/2024/01

**Drawings Scale:**

1:50

**Date Drawn:**  
9th February 2024

**Drawn By:**

KG

**Planning Issue**

7

**Revision:**



8

All work to comply with  
current building regulations  
and codes of practice

Do not scale from drawings  
all dimensions to be checked  
on site before the start of  
any work

All Proposed External Materials to Match  
Existing External Materials

Any Proposed Windows to Flank wall to be  
Obscure Glazed and Non-Opening below  
1.7m from FFL

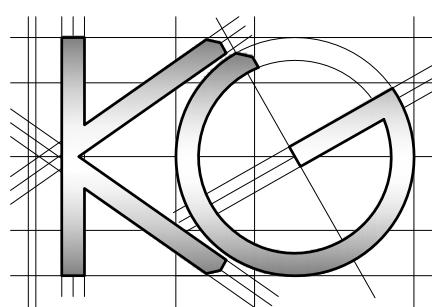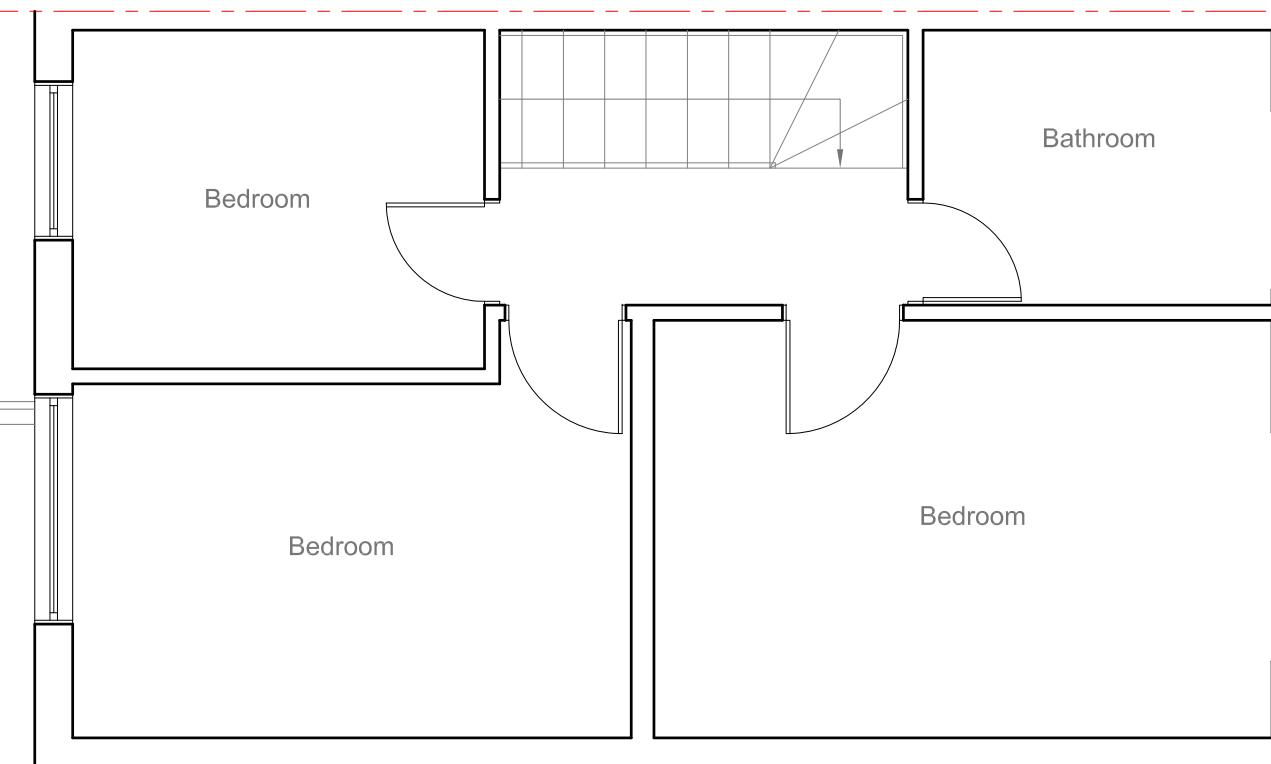

**Site Address:**  
6 Sunray Avenue  
West Drayton  
UB7 7AH

**Drawing Content:**  
Existing First Floor Plan

1

**Drawings No:**  
6sunrayavenue/2024/02

2

**Date Drawn:**  
9th February 2024

3

**Drawings Scale:**

4

**Drawn By:**

5

**Planning Issue**

7

**Revision:**


8

All work to comply with  
current building regulations  
and codes of practice


Do not scale from drawings  
all dimensions to be checked  
on site before the start of  
any work

All Proposed External Materials to Match  
Existing External Materials


Any Proposed Windows to Flank wall to be  
Obscure Glazed and Non-Opening below  
1.7m from FFL

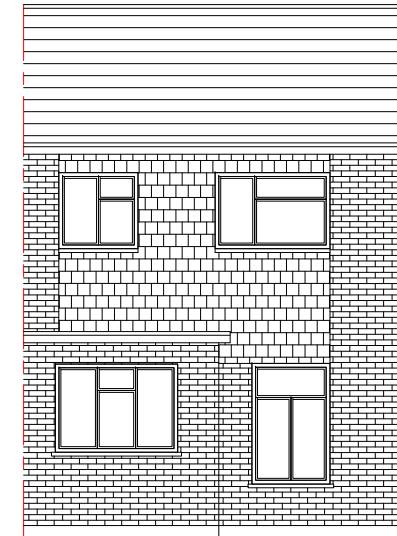


Existing Front Elevation  
Scale 1:100

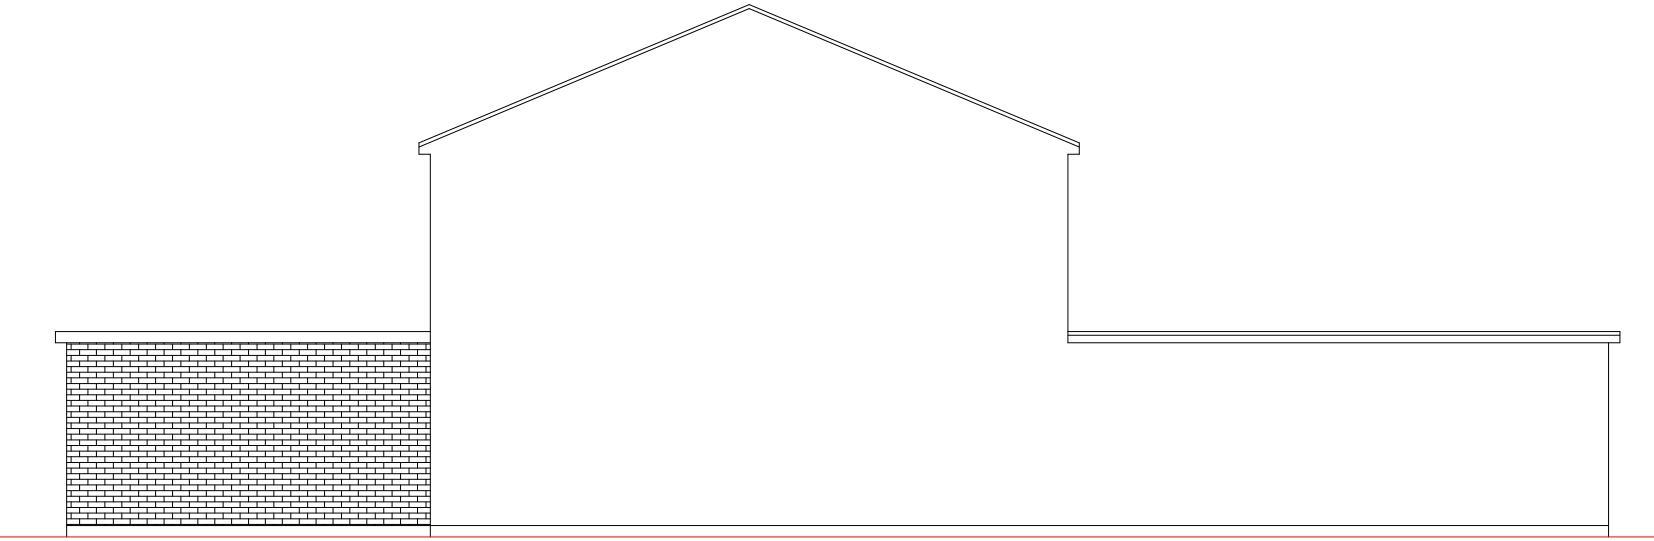


Existing Side Elevation  
Scale 1:100

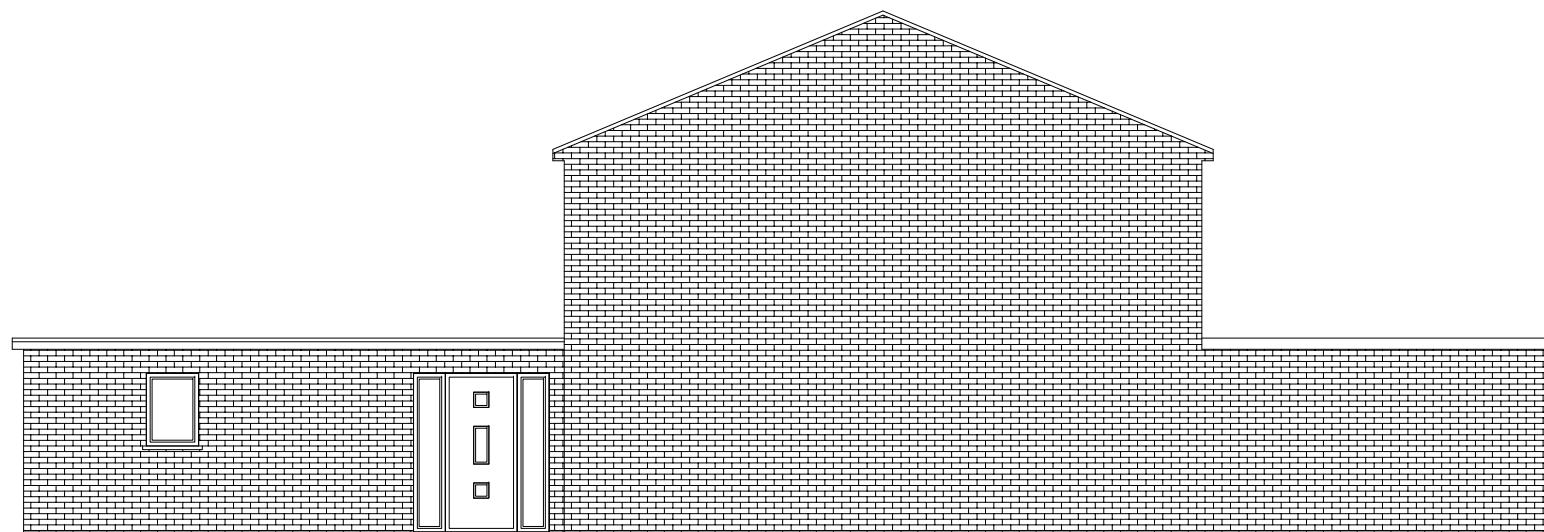

Existing Side Elevation  
Scale 1:100

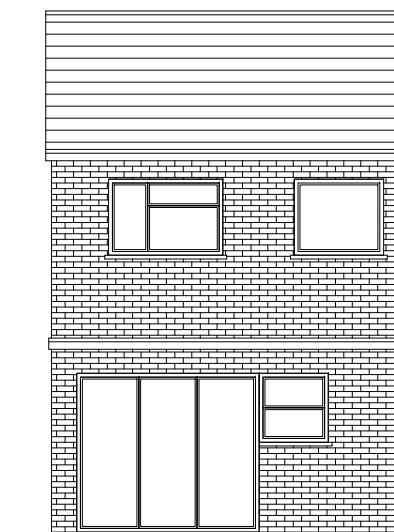

Existing Rear Elevation  
Scale 1:100

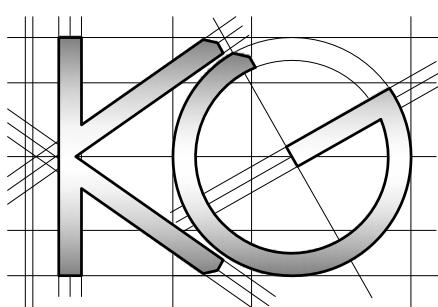

Site Address:

6 Sunray Avenue  
West Drayton  
UB7 7AH

Drawing Content:

Existing Elevations

1

Drawings No:

6sunrayavenue/2024/03

3

Date Drawn:

9th February 2024

5

Planning Issue

7

Drawings Scale:

1:100

Drawn By:

KG

4

6

Revision:



8

All work to comply with  
current building regulations  
and codes of practice

Do not scale from drawings  
all dimensions to be checked  
on site before the start of  
any work

All Proposed External Materials to Match  
Existing External Materials

Any Proposed Windows to Flank wall to be  
Obscure Glazed and Non-Opening below  
1.7m from FFL

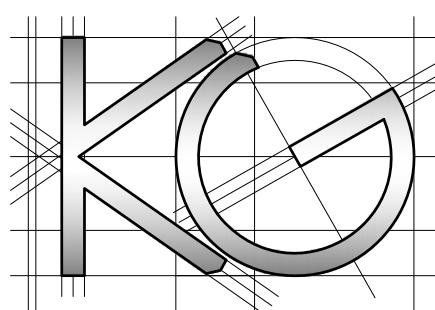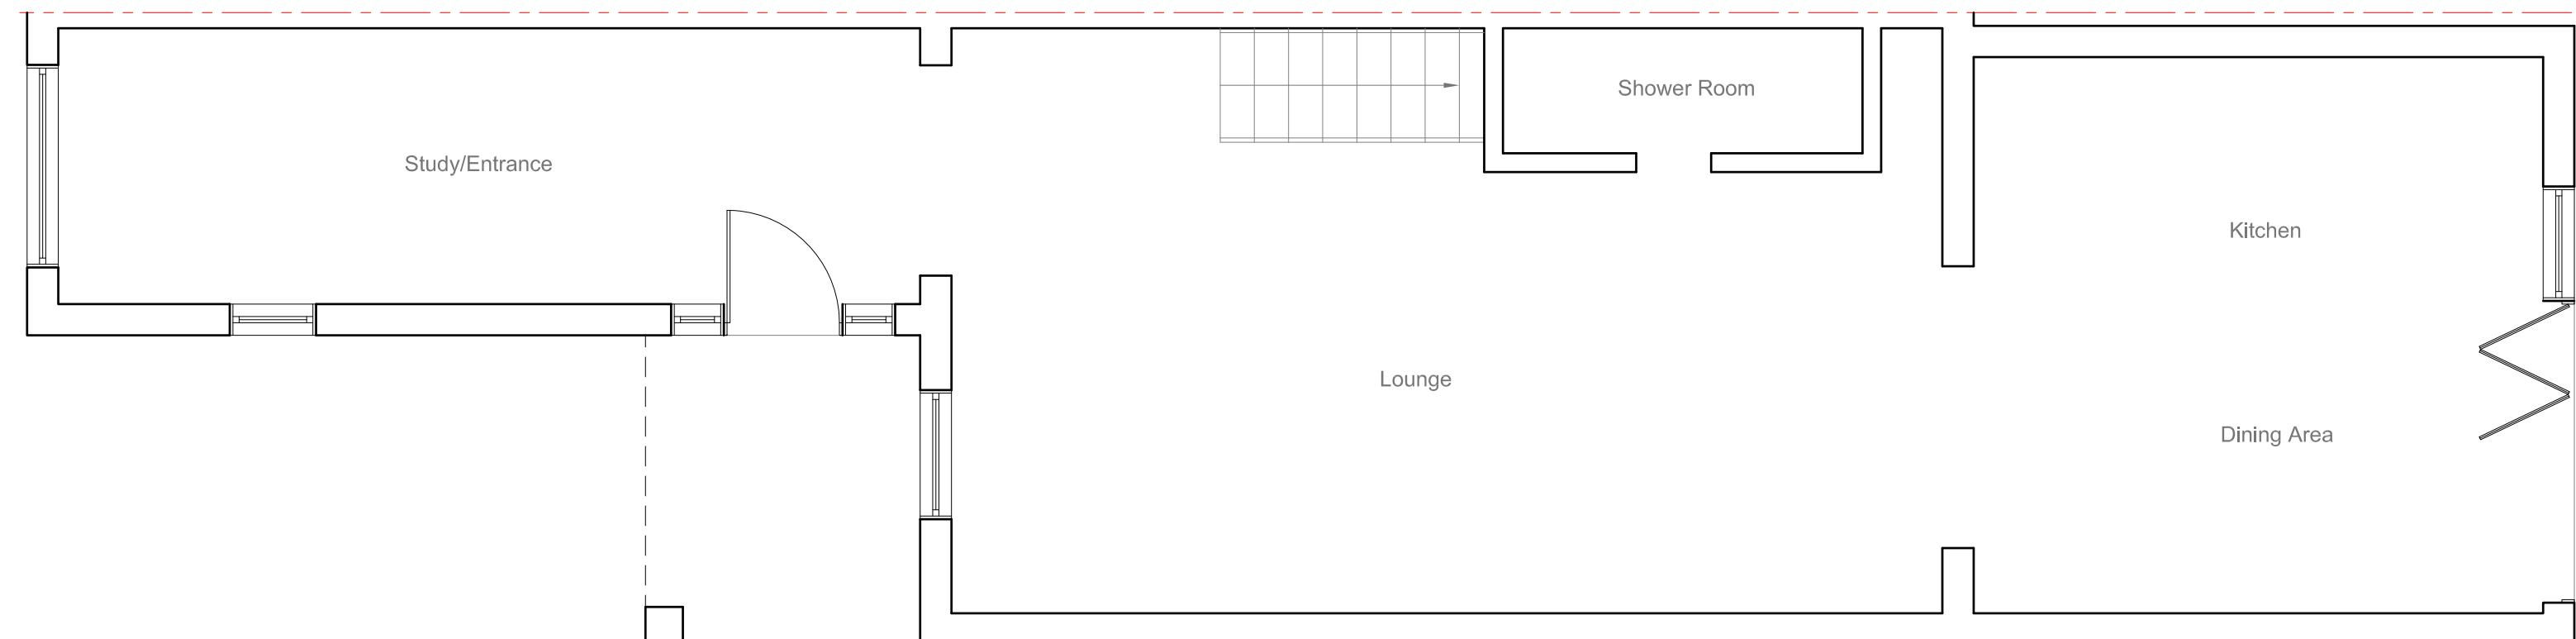

**Site Address:**  
6 Sunray Avenue  
West Drayton  
UB7 7AH

**Drawing Content:**  
Proposed Ground Floor Plan

1

**Drawings No:**  
6sunrayavenue/2024/04

**Drawings Scale:**

2

**Date Drawn:**  
9th February 2024

**Drawn By:**

4

**Planning Issue**

7

**Revision:**

8

3

5



6

All work to comply with  
current building regulations  
and codes of practice

Do not scale from drawings  
all dimensions to be checked  
on site before the start of  
any work

All Proposed External Materials to Match  
Existing External Materials

Any Proposed Windows to Flank wall to be  
Obscure Glazed and Non-Opening below  
1.7m from FFL

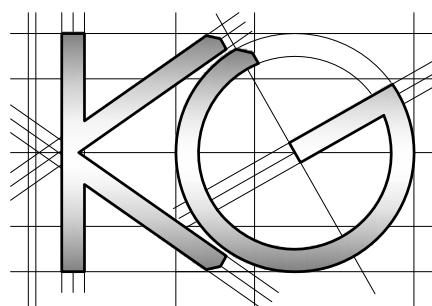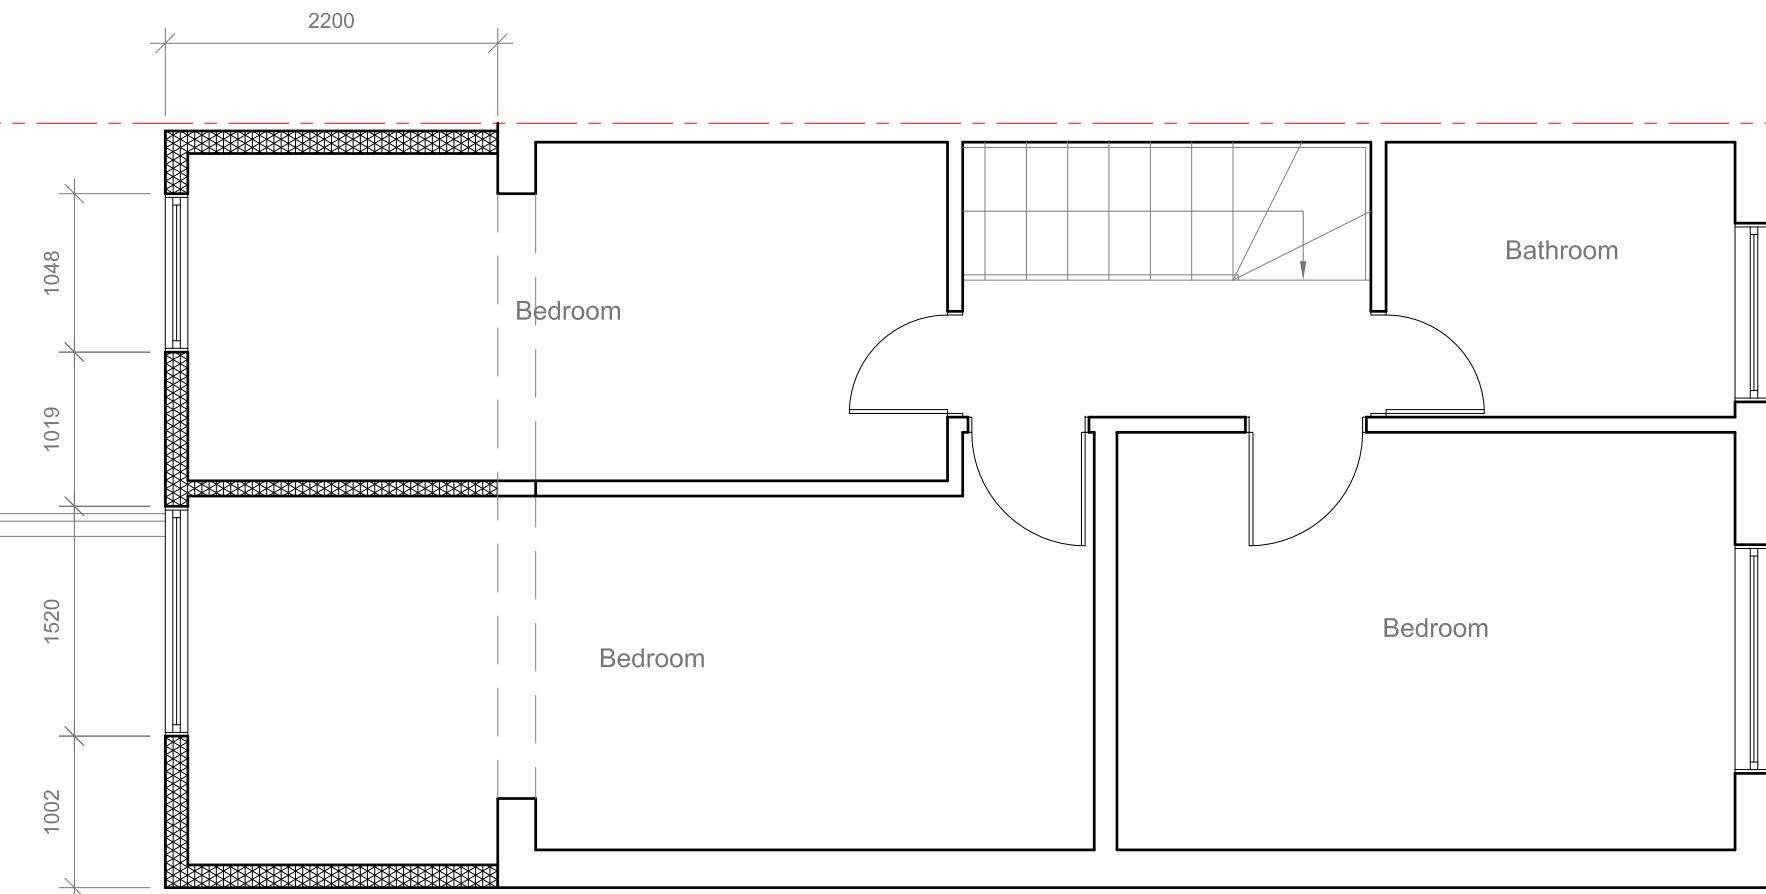

**Site Address:**  
6 Sunray Avenue  
West Drayton  
UB7 7AH

**Drawing Content:**  
Proposed First Floor Plan

1

**Drawings No:**  
6sunrayavenue/2024/05

**Drawings Scale:**

1:50

**Date Drawn:**  
9th February 2024

**Drawn By:**

KG

**Planning Issue**

7

**Revision:**


8

All work to comply with  
current building regulations  
and codes of practice


Do not scale from drawings  
all dimensions to be checked  
on site before the start of  
any work

All Proposed External Materials to Match  
Existing External Materials


Any Proposed Windows to Flank wall to be  
Obscure Glazed and Non-Opening below  
1.7m from FFL

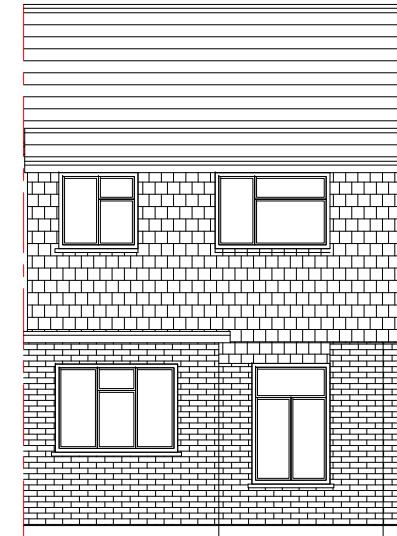


Proposed Front Elevation  
Scale 1:100

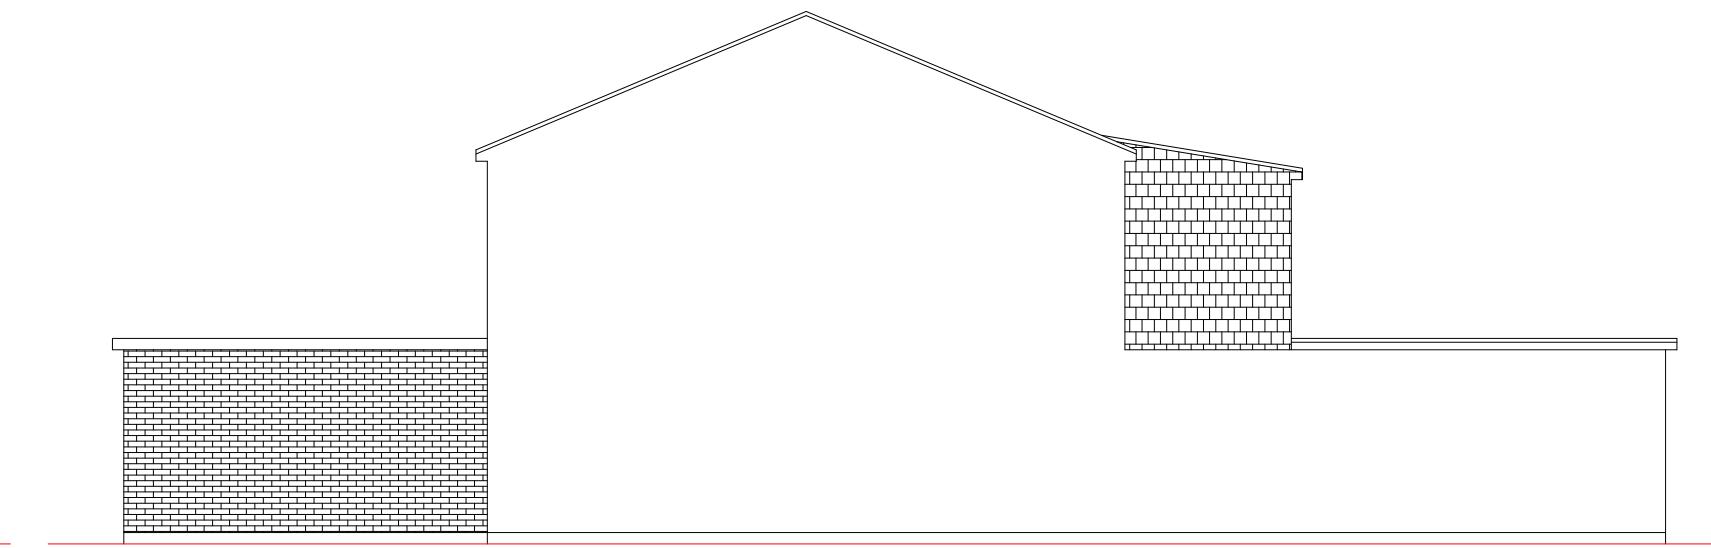


Proposed Side Elevation  
Scale 1:100

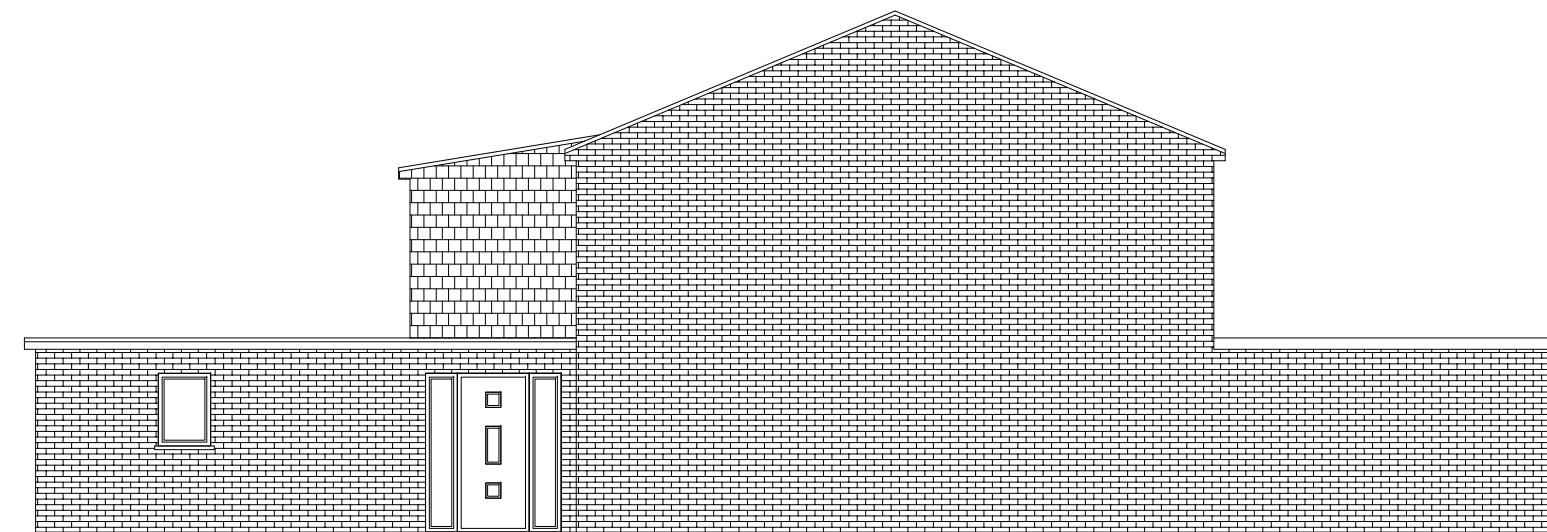

Proposed Side Elevation  
Scale 1:100

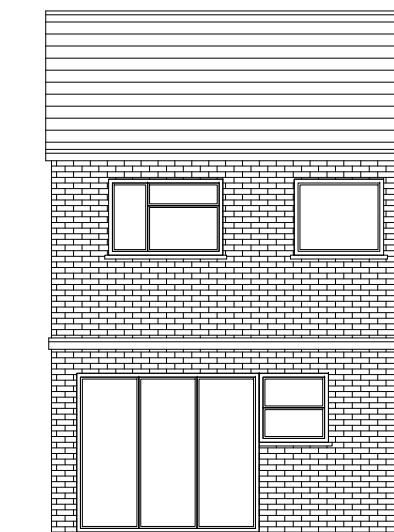

Existing Rear Elevation  
Scale 1:100

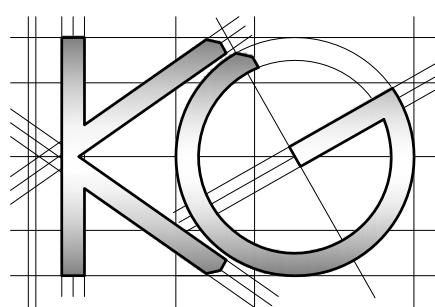

Site Address:

6 Sunray Avenue  
West Drayton  
UB7 7AH

Drawing Content:

Proposed Elevations

1

Drawings No:

6sunrayavenue/2024/06

3

Date Drawn:

9th February 2024

5

Planning Issue

7

Drawings Scale:

1:100

Drawn By:

KG

4

6

Revision:

8