


1 **EXISTING SITE PLAN**
SCALE: 1:200




Architecture, Interior, Project Management, Construction


CLIENT	John Thurlbeck
ADDRESS	Scotch Lake Farm, Moor Lane, Harmondsworth, UB7 0AP, UK
SCALE	1:200
PROJECT	EXISTING DRAWING

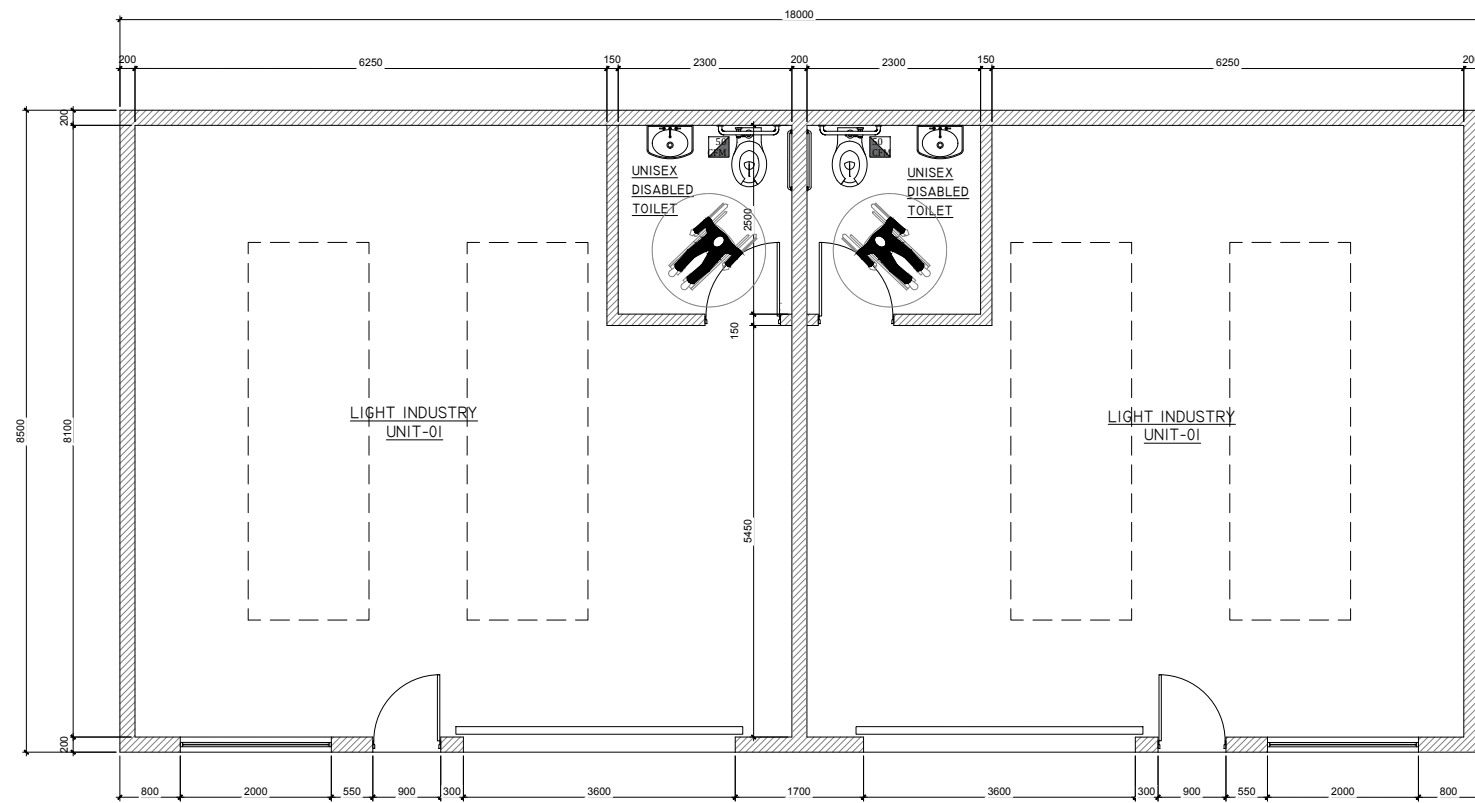


1 PROPOSED FIRST FLOOR PLAN-01

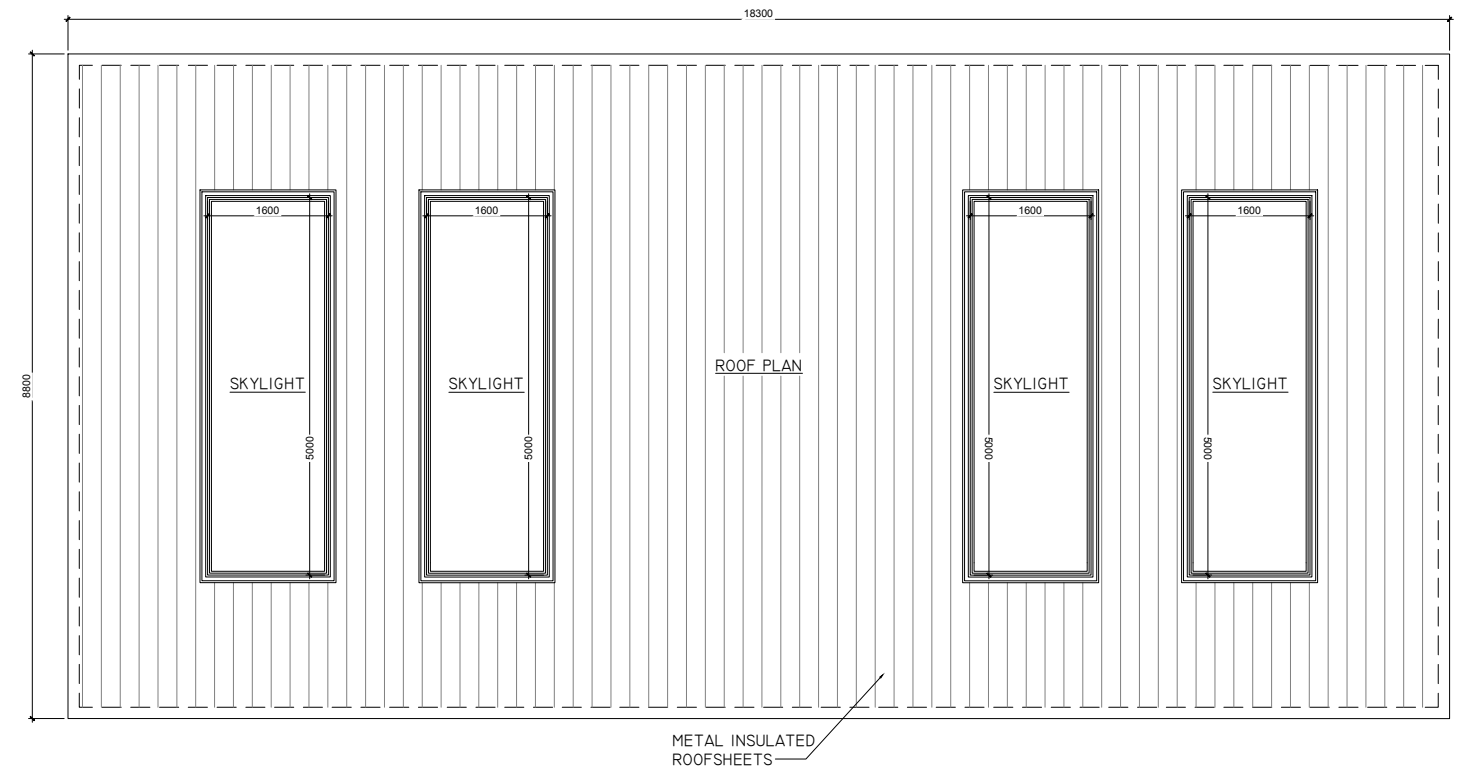

1 PROPOSED ROOF PLAN-01

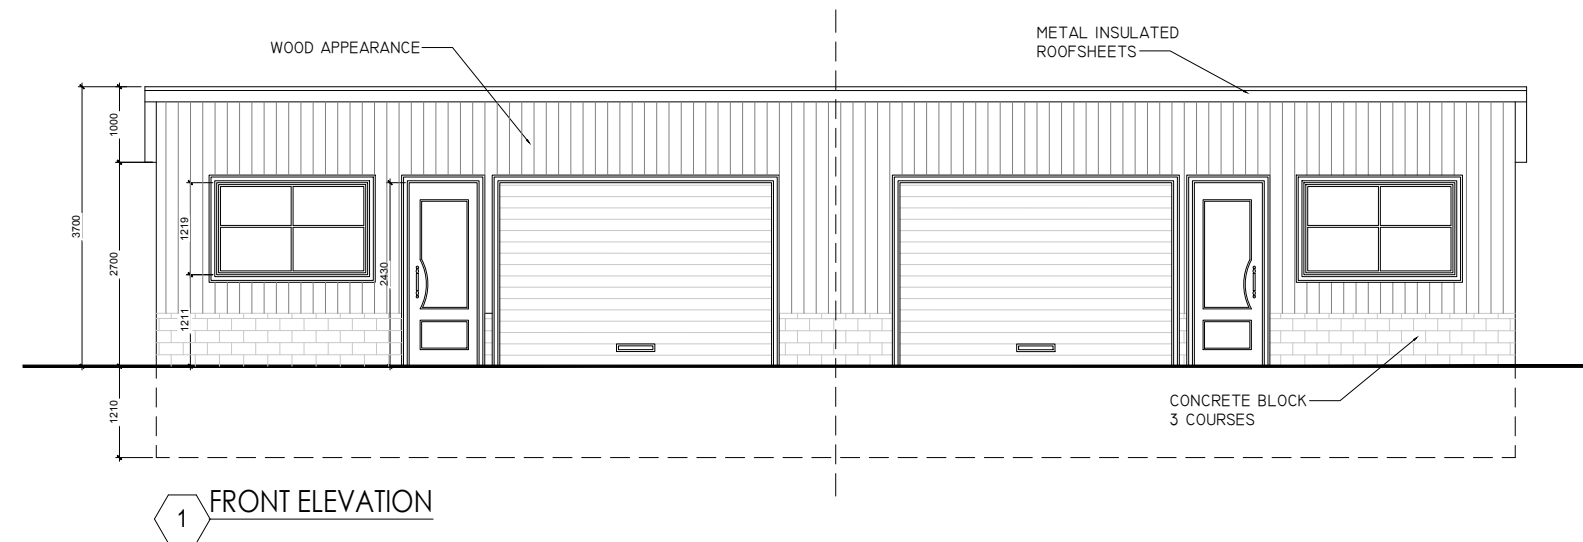

1 FRONT ELEVATION

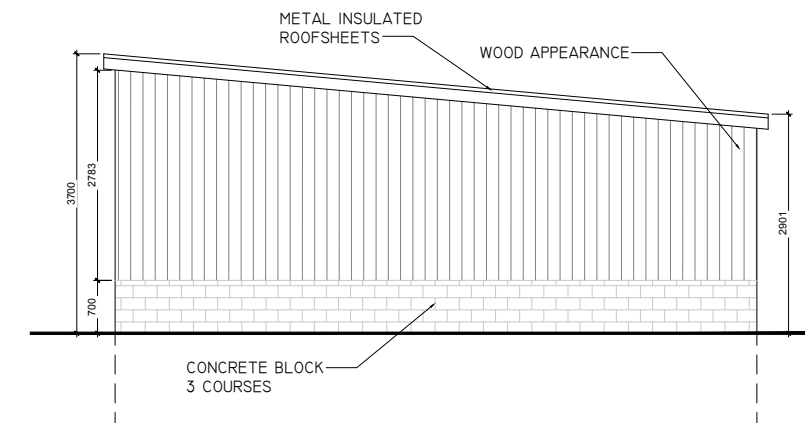

2 RIGHT SIDE ELEVATION



Architecture, Interior, Project Management, Construction

CLIENT	John Thurlbeck
ADDRESS	Scotch Lake Farm, Moor Lane, Harmondsworth, UB7 0AP, UK
SCALE	1:50
PROJECT	PROPOSED DRAWING