




EXISTING GROUND FLOOR PLAN
1:100

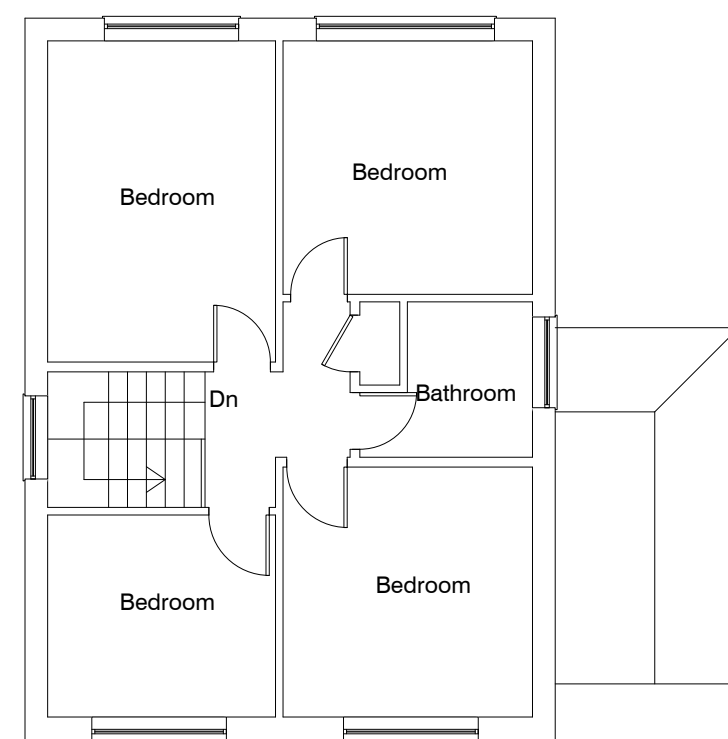

EXISTING FIRST FLOOR PLAN
1:100

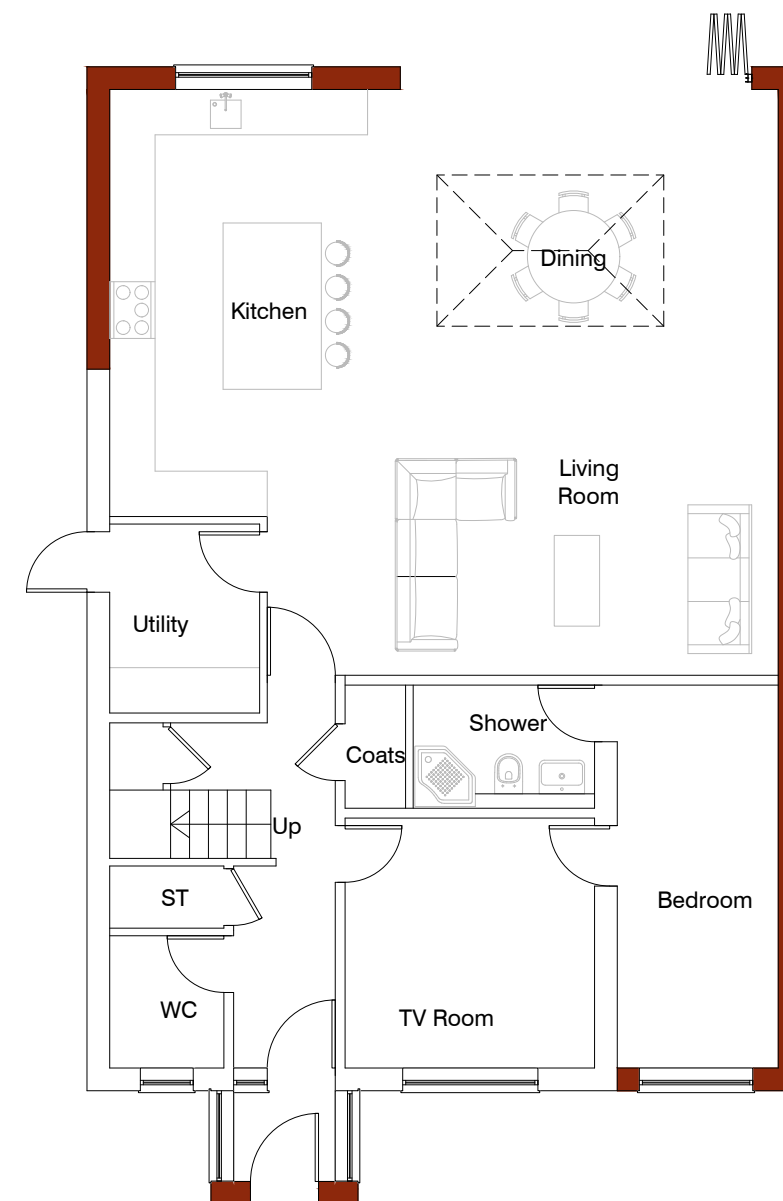


PROPOSED GROUND FLOOR PLAN
1:100

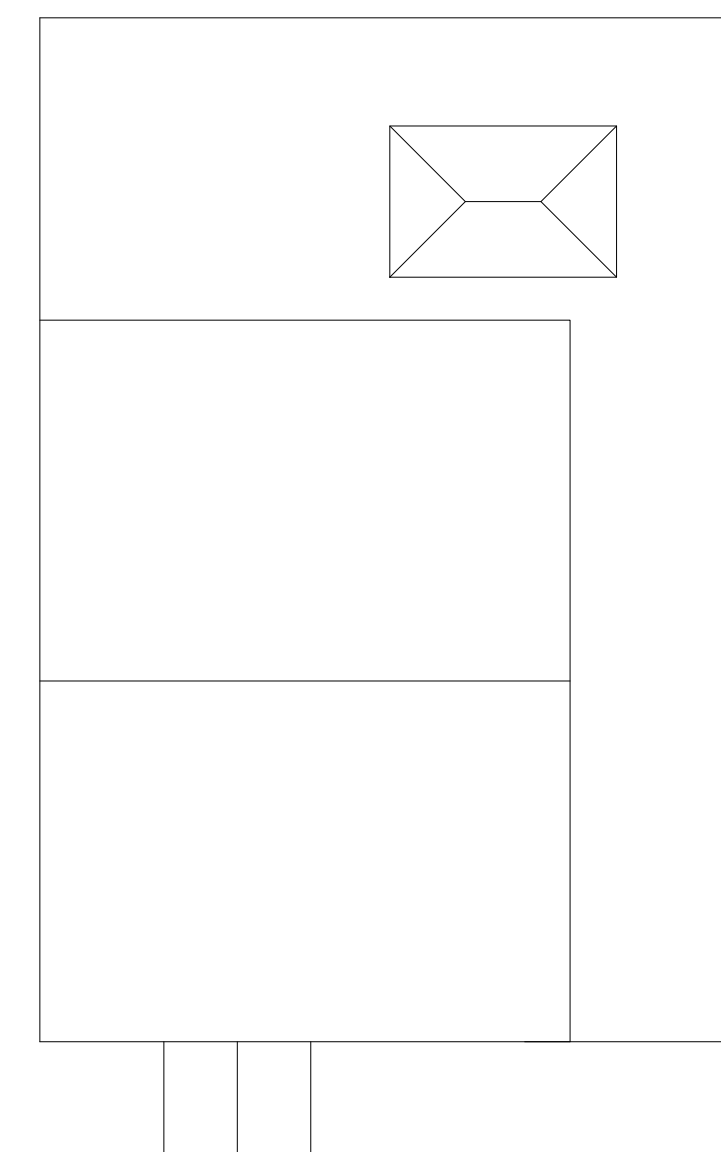

LOCATION PLAN
1:1250




EXISTING FRONT ELEVATION
1:100

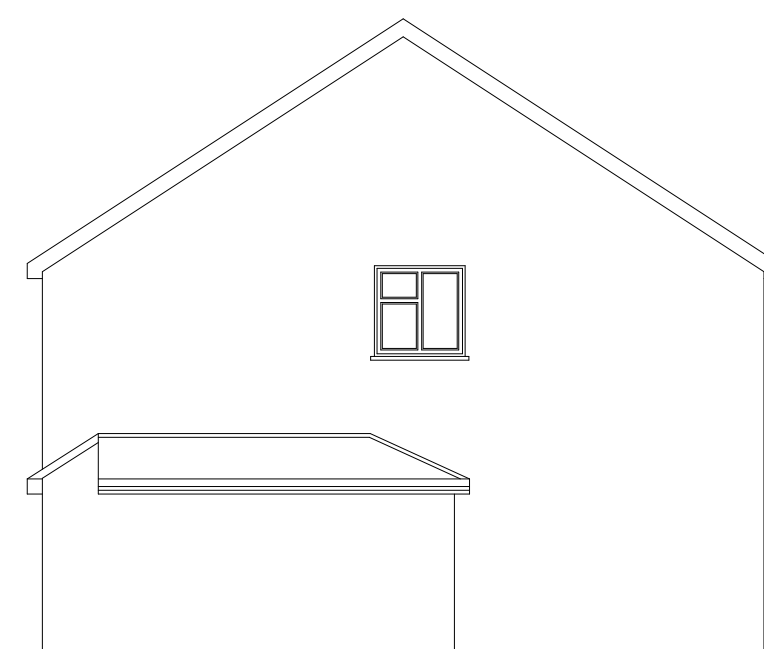

EXISTING SIDE ELEVATION
1:100




EXISTING REAR ELEVATION
1:100

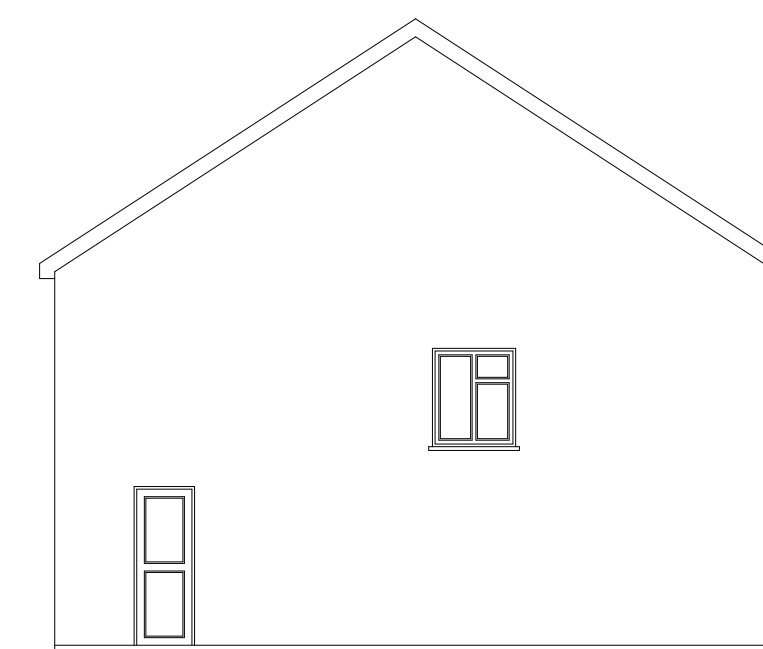


EXISTING SIDE ELEVATION
1:100




PROPOSED FRONT ELEVATION
1:100

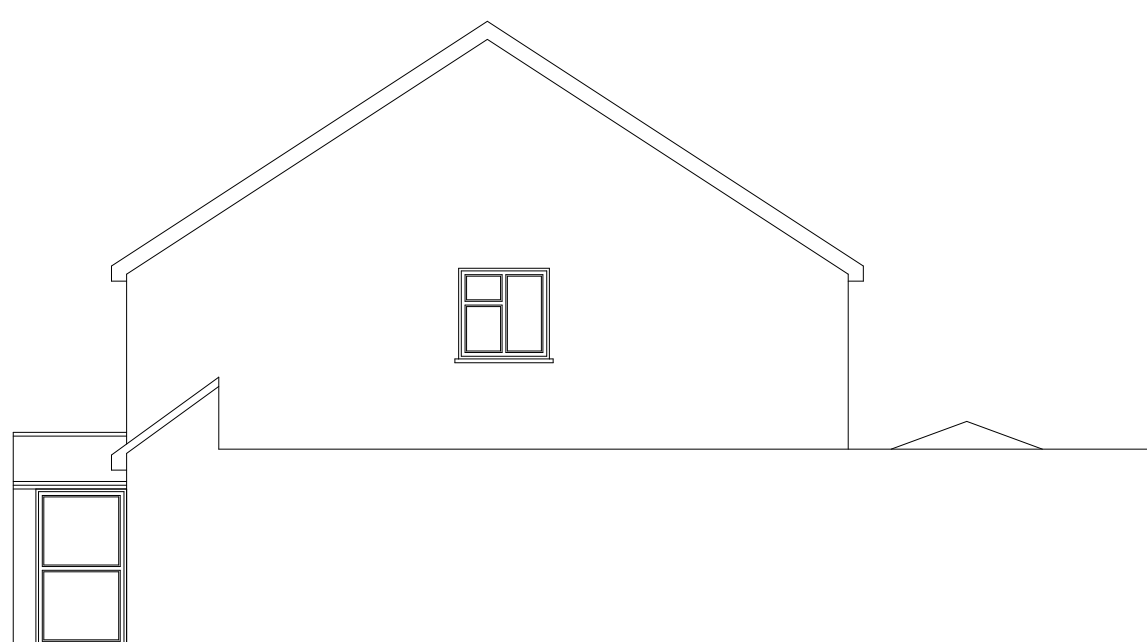



PROPOSED SIDE ELEVATION
1:100

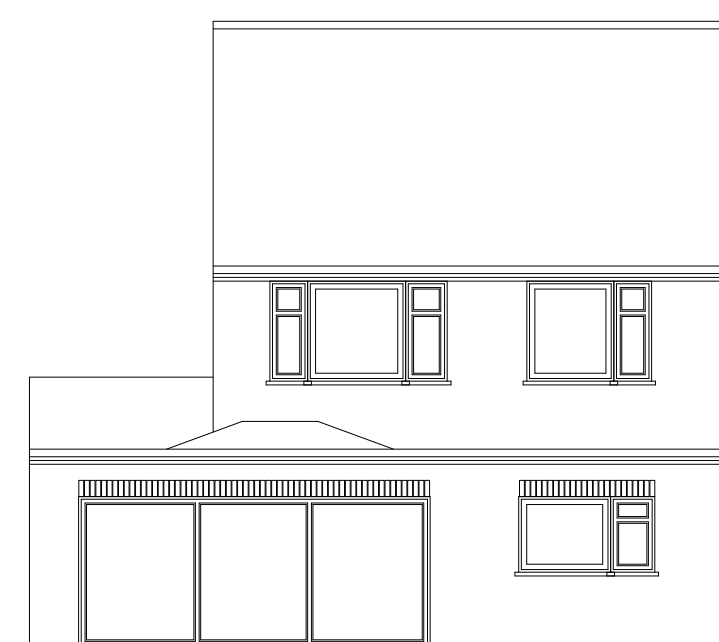


PROPOSED REAR ELEVATION
1:100

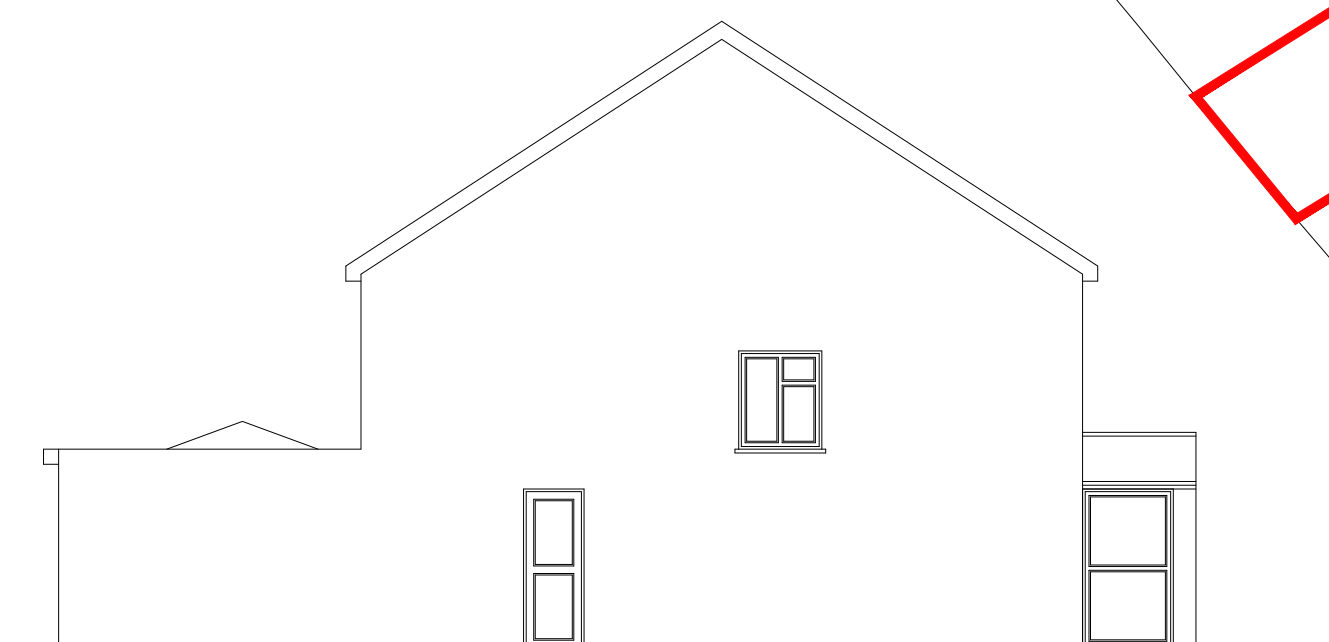

PROPOSED SIDE ELEVATION
1:100

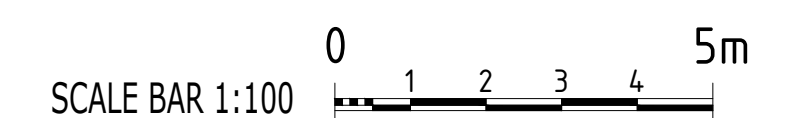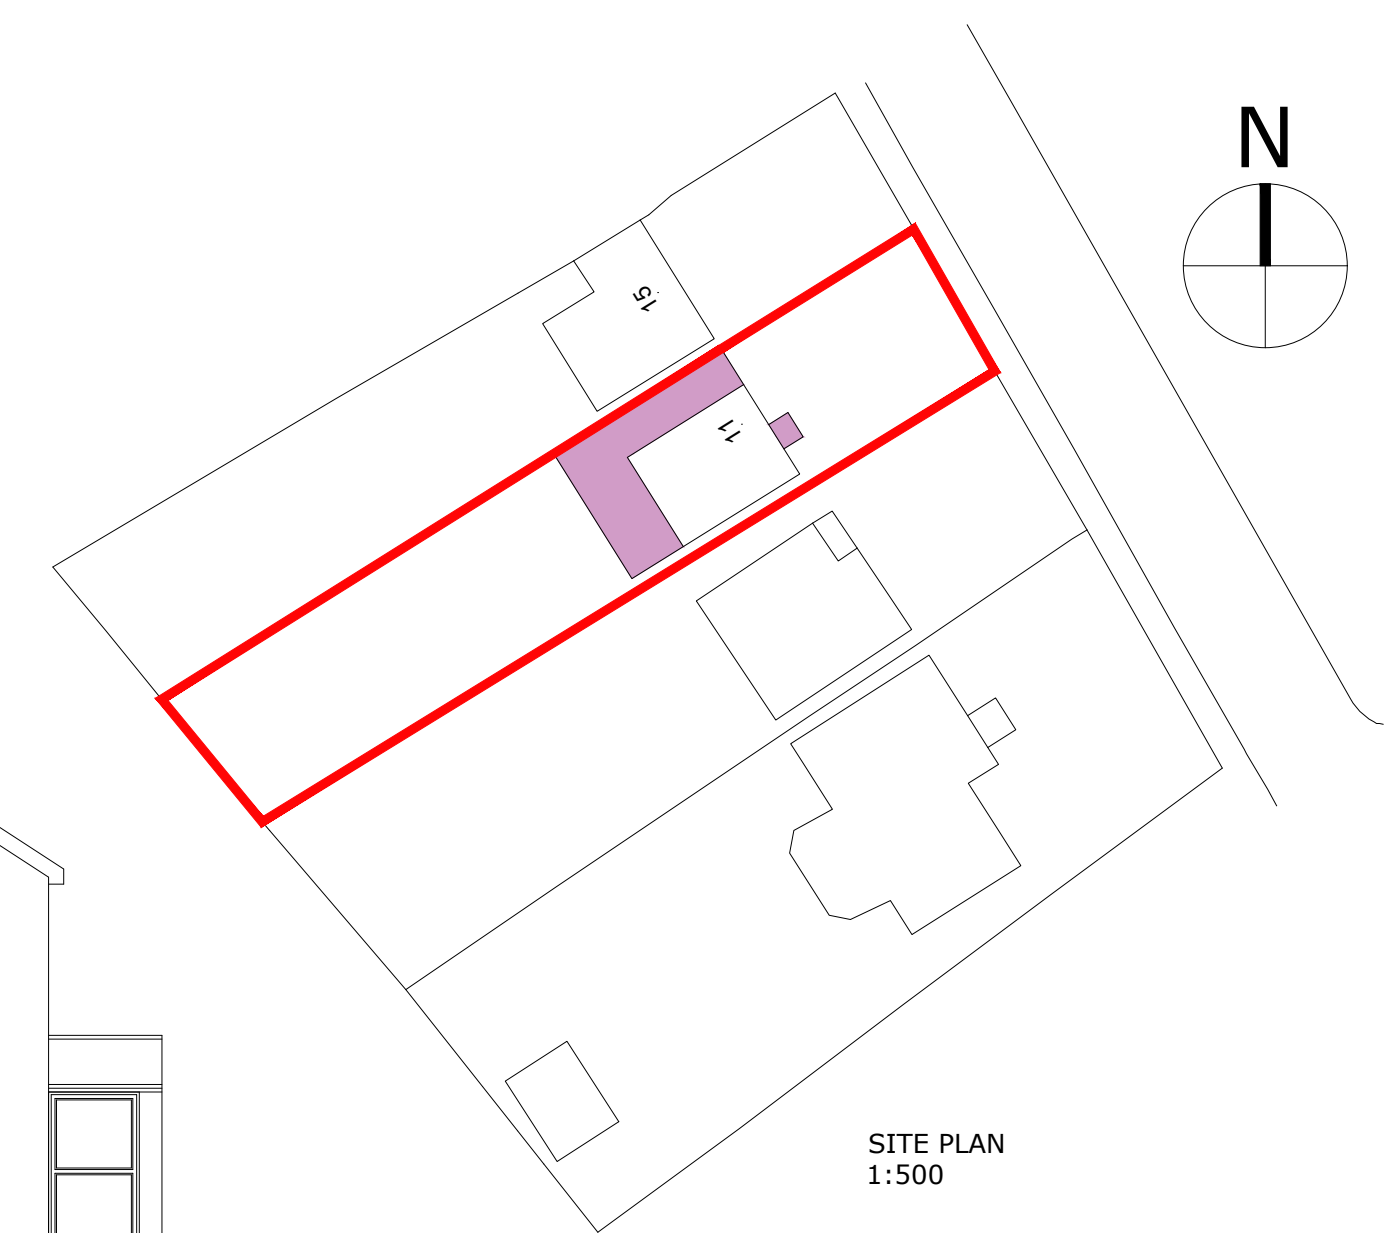

| <div><div>Consilio</div><div>Unit 17 and 18, 54a Cowley Mill Rd, Uxbridge UB8 2FX</div><div>TEL: 01494932288 02039580151</div><div>EMAIL: info@consiliotownplanning.co.uk</div></div> | | <div><div>RTPI Chartered Town Planner</div><div>DISCLAIMER: THESE ARE THE PLANNING DRAWINGS AND SHOULD NOT BE USED FOR STRUCTURAL CALCULATIONS OR ANY ENGINEERING PURPOSE.</div></div> | <div>IMPORTANT NOTE:ALL 1. ALL GUTTERS, FOUNDATIONS AND DOWN PIPES TO REMAIN WITHIN THE BOUNDARY LINES OF THE SUBJECT PROPERTY. 2. ALL PLANS ARE SUBJECT TO FULL PLANS APPROVAL BY BUILDING CONTROL, NOT BUILDING NOTICE.</div> | <table><tr><th>REVISION</th><th>DESCRIPTION</th><th>DATE</th></tr><tr><td>A</td><td>FRONT EXTENSION REMOVED</td><td>04/03/22</td></tr><tr><td colspan="3">THIS DRAWING IS SUBJECT TO COPYRIGHT DO NOT REPRODUCE THIS DRAWING WITHOUT PRIOR PERMISSION FROM CONSILIO</td></tr></table> | REVISION | DESCRIPTION | DATE | A | FRONT EXTENSION REMOVED | 04/03/22 | THIS DRAWING IS SUBJECT TO COPYRIGHT DO NOT REPRODUCE THIS DRAWING WITHOUT PRIOR PERMISSION FROM CONSILIO | | | <div>DESCRIPTION: SINGLE STOREY REAR AND SIDE EXTENSION</div> | <div>CLIENT / JOB ADDRESS: MRS BRAR 11 THE GREENWAY ICKENHAM UXBRIDGE UB10 8LL</div> | <table><tr><th colspan="2">DRAWING TITLE</th><th colspan="4">PLANNING APPLICATION</th></tr><tr><td>SCALE</td><td>1:100, 1:500 & 1:1250</td><td>@ A1</td><td>STATUS</td><td colspan="2">PA</td></tr><tr><td>DATE</td><td colspan="3">08/11/2021</td><td>CHECKED</td><td>HM</td></tr><tr><td>JOB.NO.</td><td colspan="3">11-21-01</td><td>DRAWN</td><td>SG</td></tr><tr><td>DWG.NO.</td><td colspan="3">PA-01</td><td>REVISION</td><td>A</td></tr></table> | DRAWING TITLE | | PLANNING APPLICATION | | | | SCALE | 1:100, 1:500 & 1:1250 | @ A1 | STATUS | PA | | DATE | 08/11/2021 | | | CHECKED | HM | JOB.NO. | 11-21-01 | | | DRAWN | SG | DWG.NO. | PA-01 | | | REVISION | A |
|---|
| REVISION | DESCRIPTION | DATE | |
| A | FRONT EXTENSION REMOVED | 04/03/22 | |
| THIS DRAWING IS SUBJECT TO COPYRIGHT DO NOT REPRODUCE THIS DRAWING WITHOUT PRIOR PERMISSION FROM CONSILIO | |
| DRAWING TITLE | | PLANNING APPLICATION | |
| SCALE | 1:100, 1:500 & 1:1250 | @ A1 | STATUS | PA | |
| DATE | 08/11/2021 | | | CHECKED | HM | |
| JOB.NO. | 11-21-01 | | | DRAWN | SG | |
| DWG.NO. | PA-01 | | | REVISION | A | |