




Proposed Outbuilding

Rear Garden

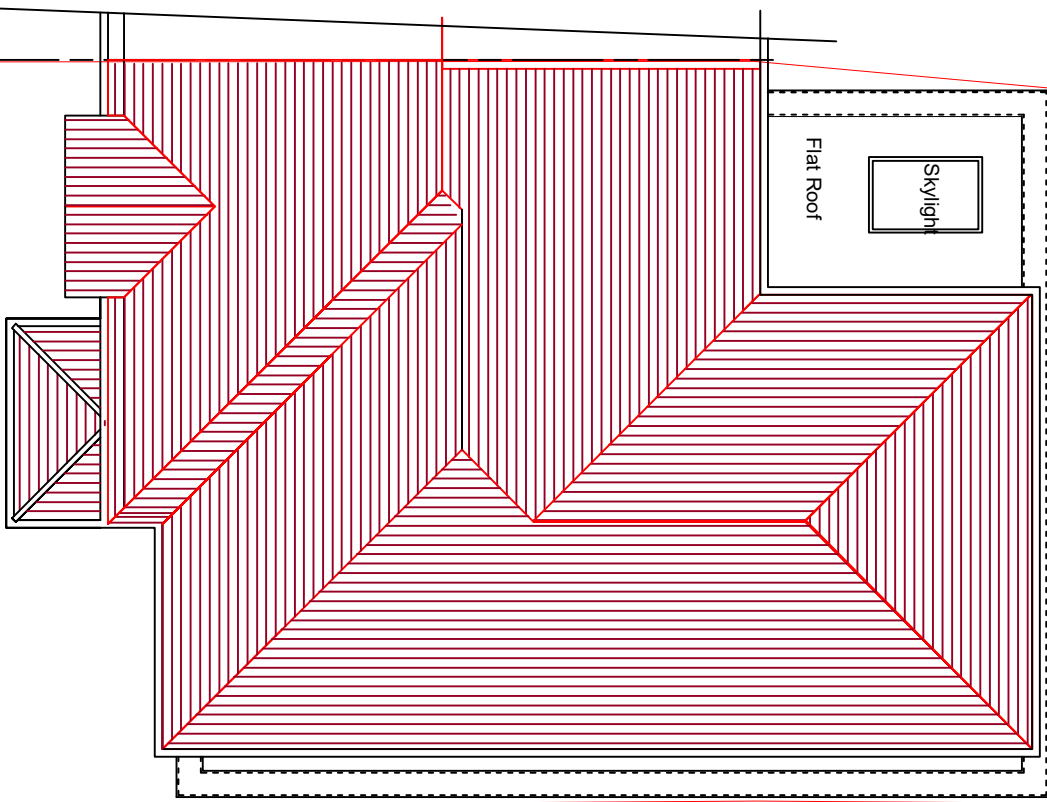


Proposed Roof Plan

Front Garden

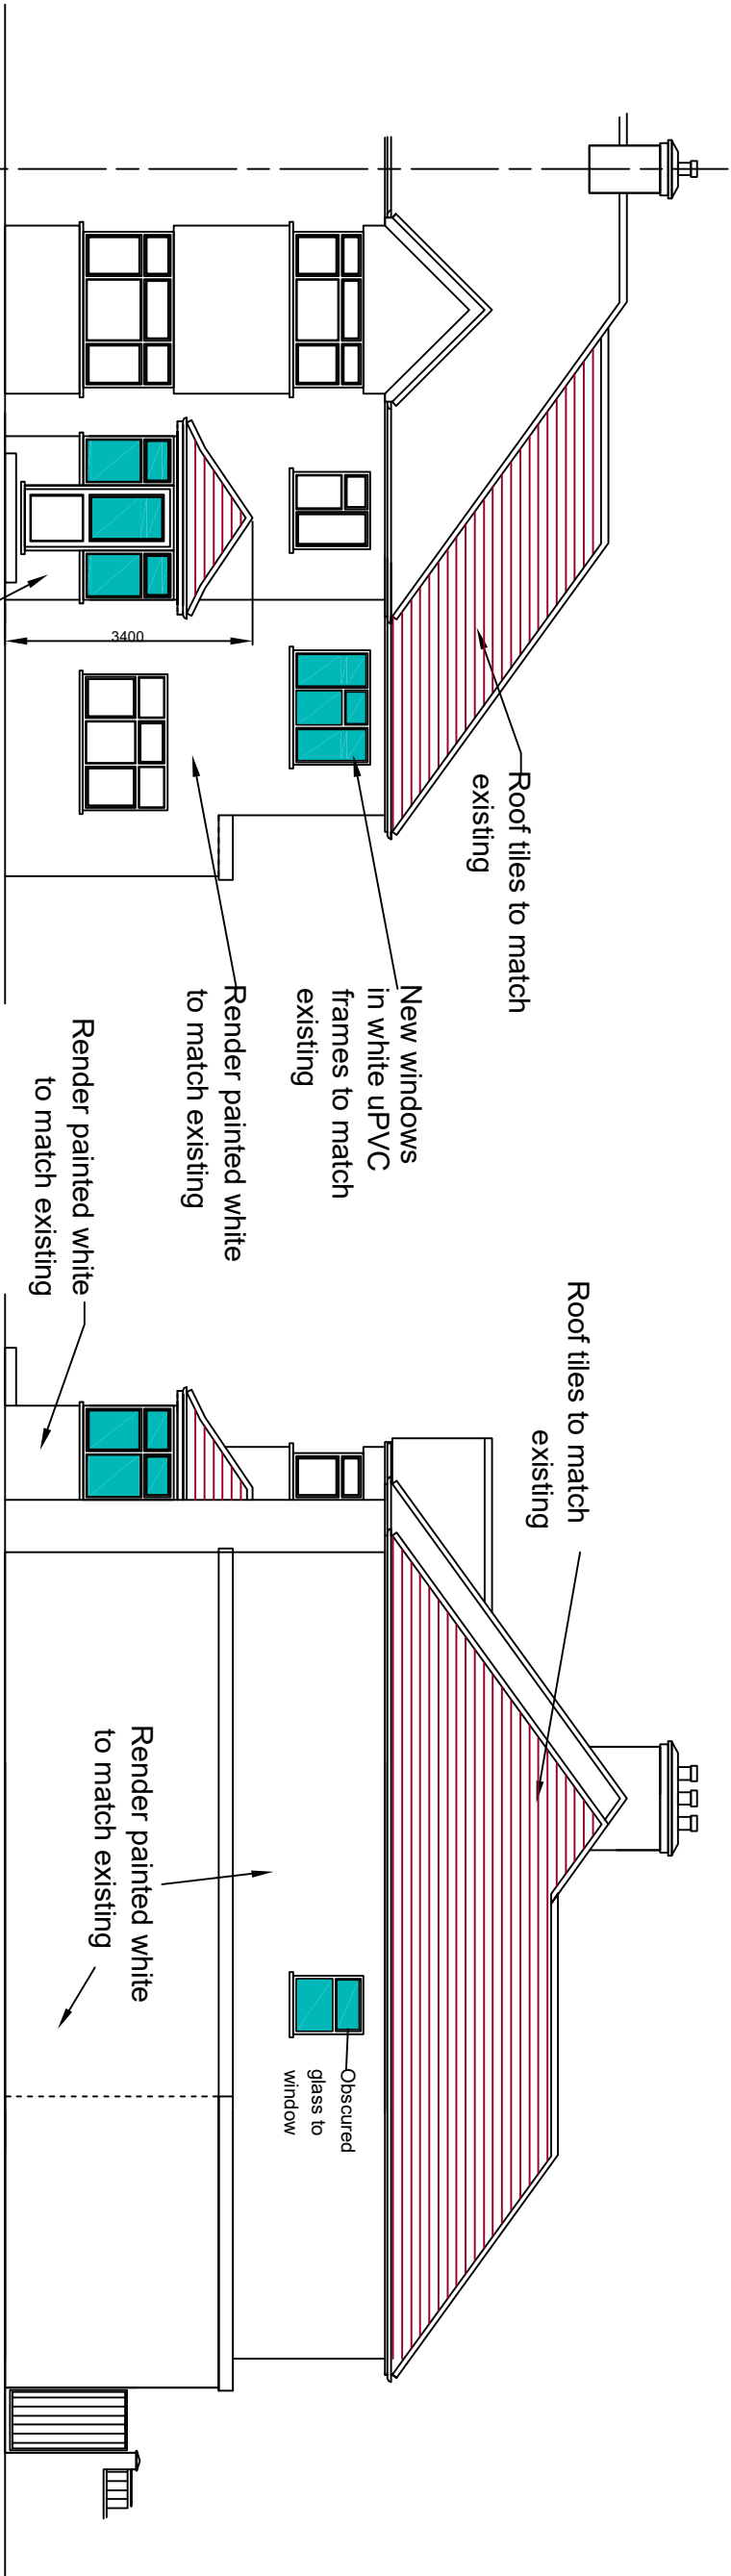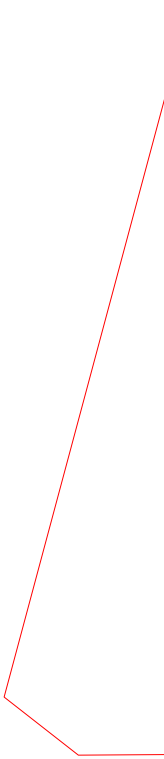


Proposed Front Elevation


Proposed End Elevation

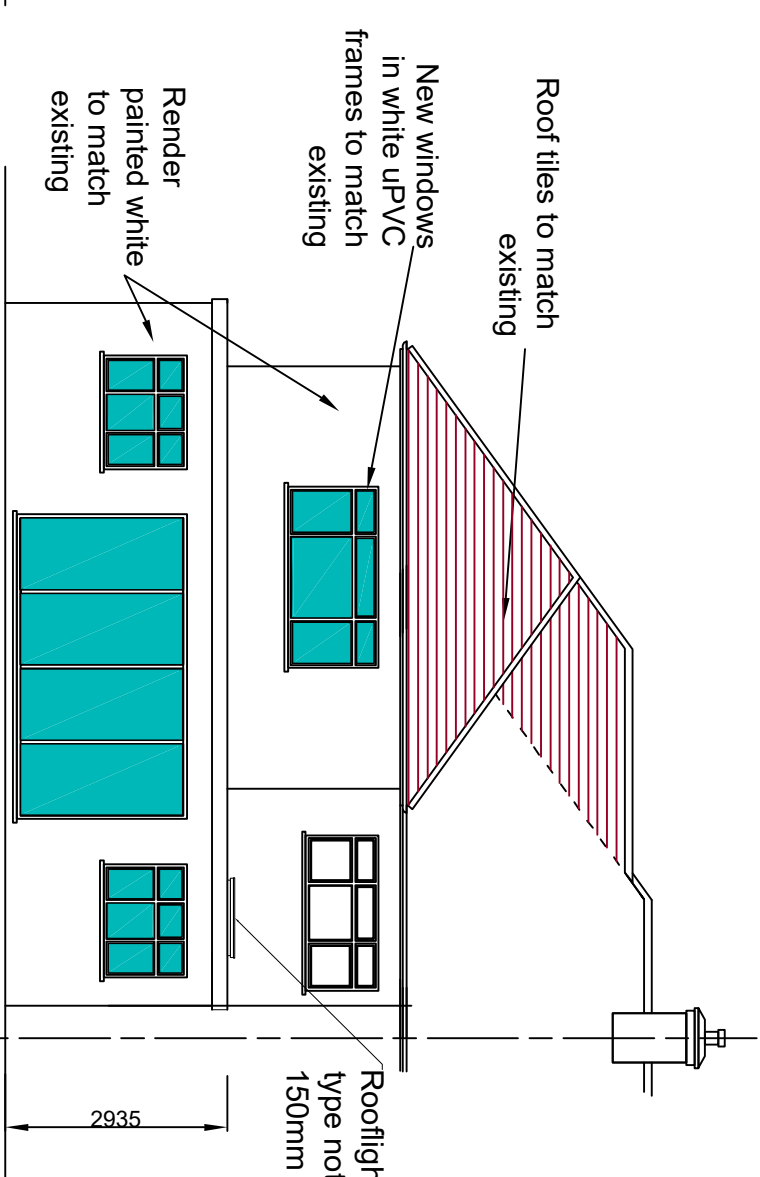


Proposed Rear Elevation

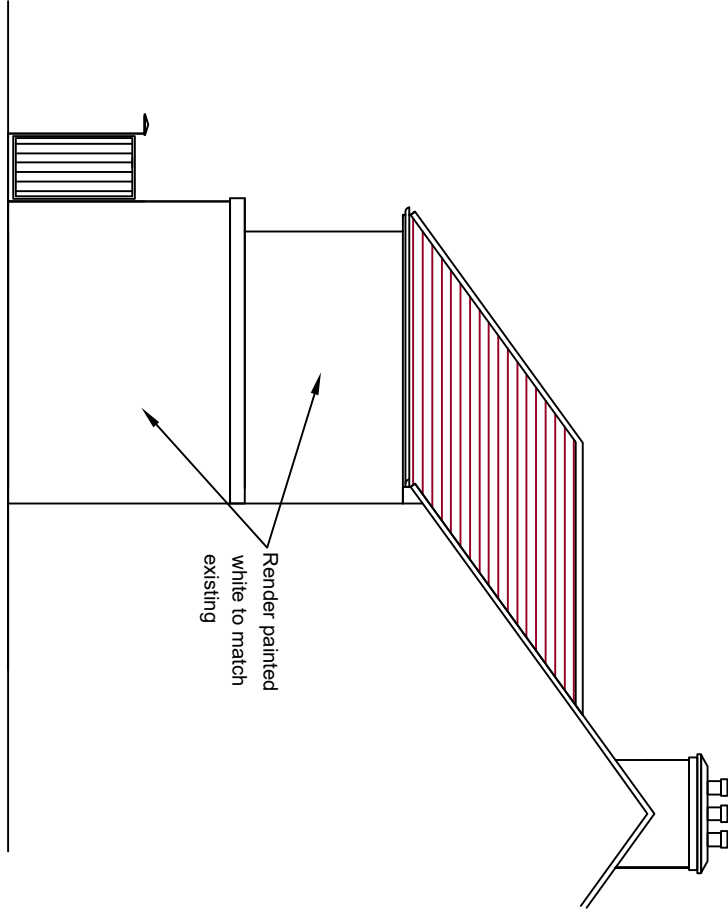


Proposed Side Elevation

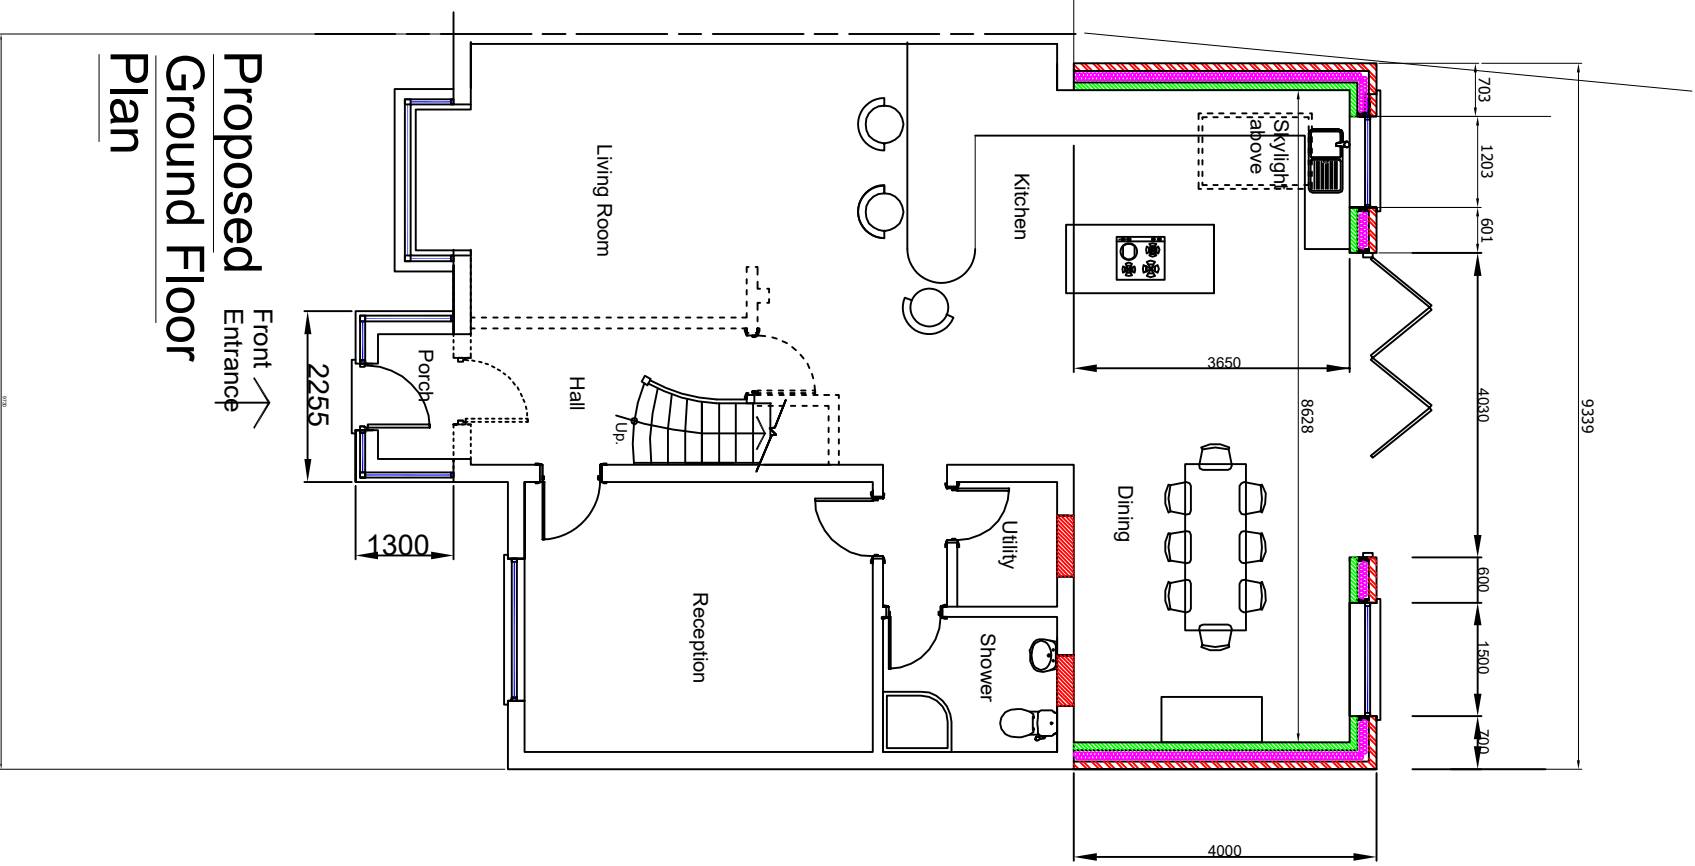

Proposed Ground Floor Plan

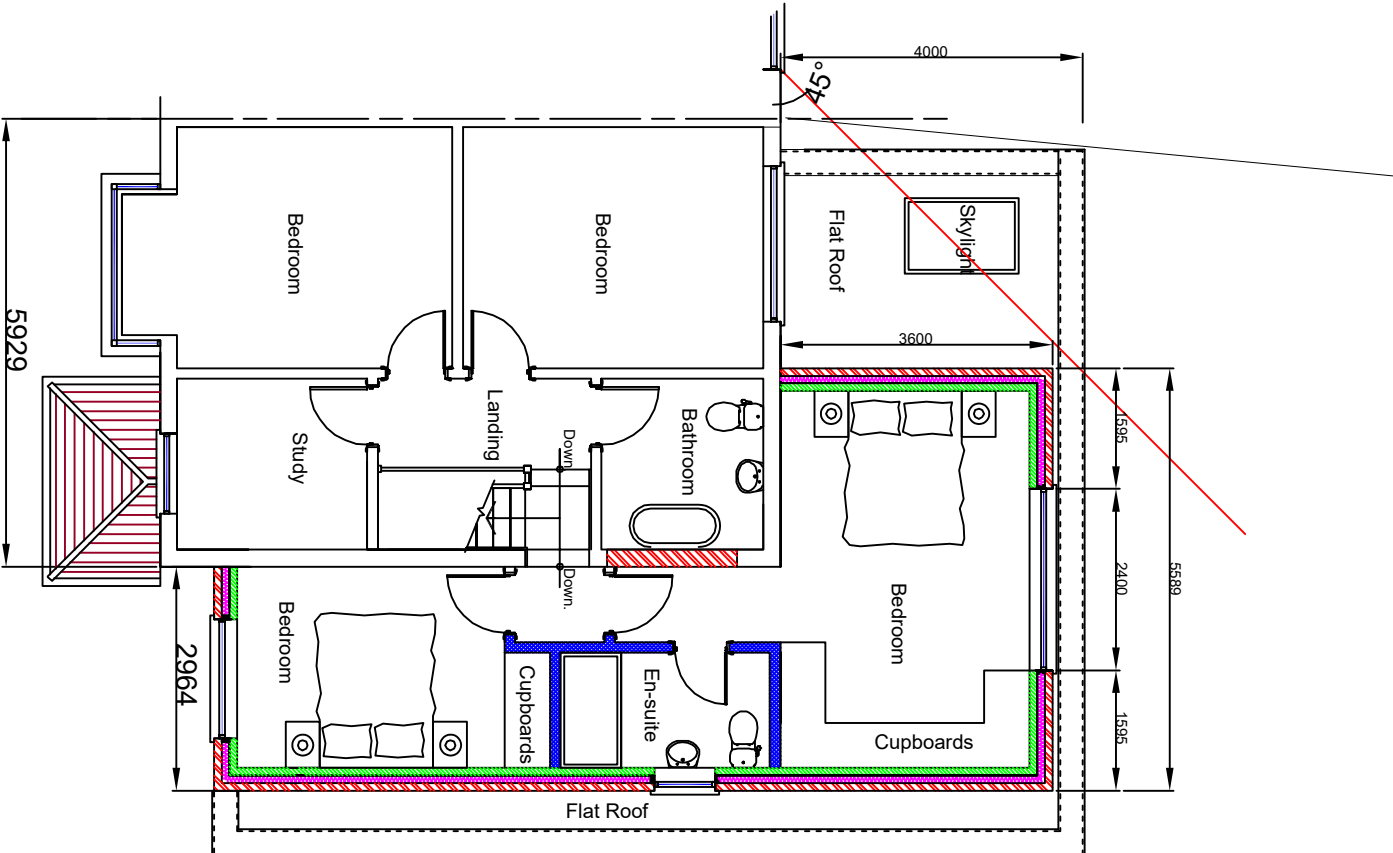

Proposed First Floor Plan

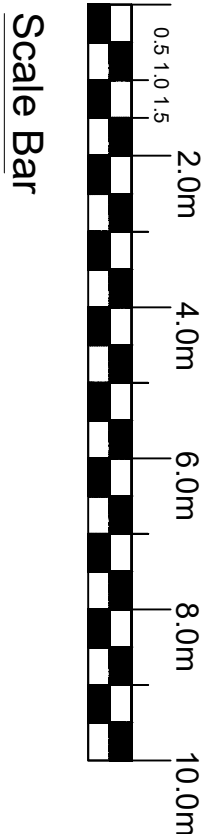

Scale Bar

KEY

- Proposed Construction (Brickwork)
- Proposed Construction (Internal walls in 100mm thermalite blockwork)
- Proposed Construction (Internal walls stud partitions)
- Insulation

Notes:

Do not scale this drawing.
This drawing is for information only and is not to be used for construction purposes without the written consent of the company.
Contractor to inform M&D Architecture of any variations to the drawing and obtain written consent for any subsequent variation.
No responsibility is accepted by M&D Architecture for any errors or omissions arising from unauthorised installation on this drawing.
M&D Architecture accepts no responsibility for any errors or omissions arising from unauthorised installation. Please refer to structural engineer's drawings and calculations for all structural design.

Revision	Date	Description
Name Saadia Usmani		
Site 2 Mill Road West Drayton UB7 7EQ		
Title Proposed Plans and Elevations		
Scale 1:100, 1:50 on A1 paper		Date September 2023
Dwg No. 2009.A2.PL02		Rev. B