






PROPOSED FRONT ELEVATION

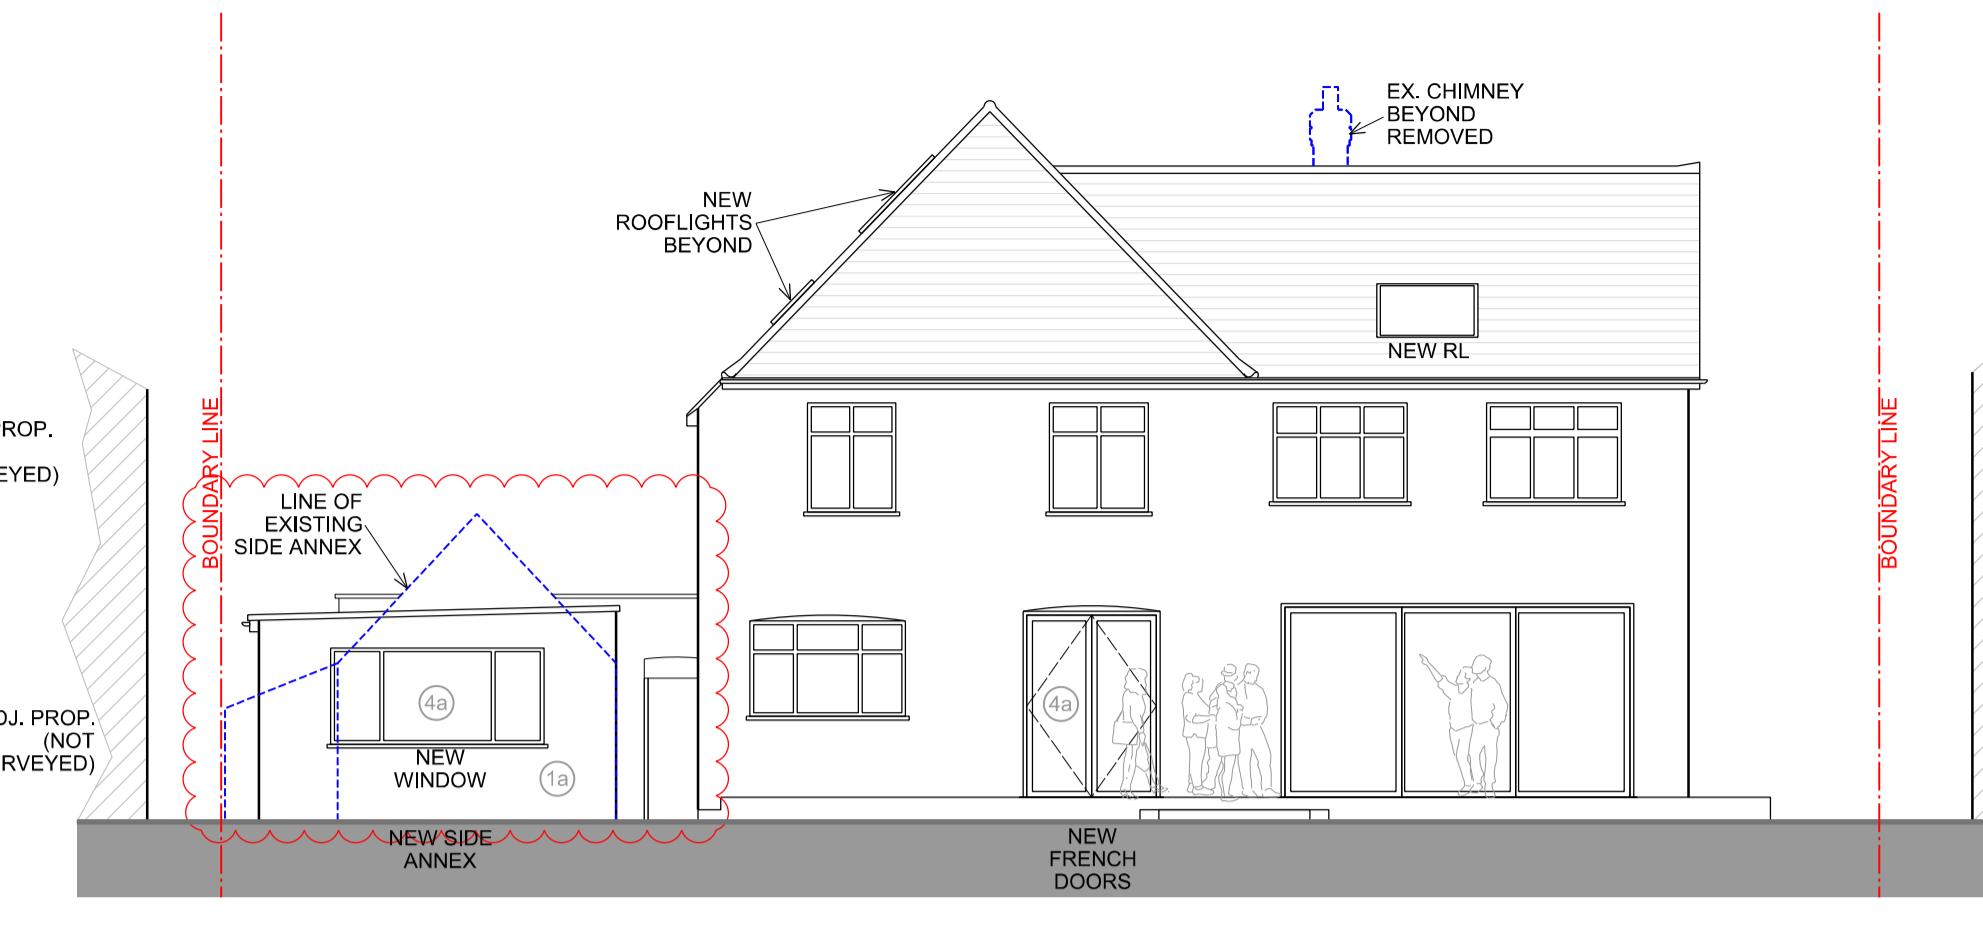


PROPOSED REAR ELEVATION

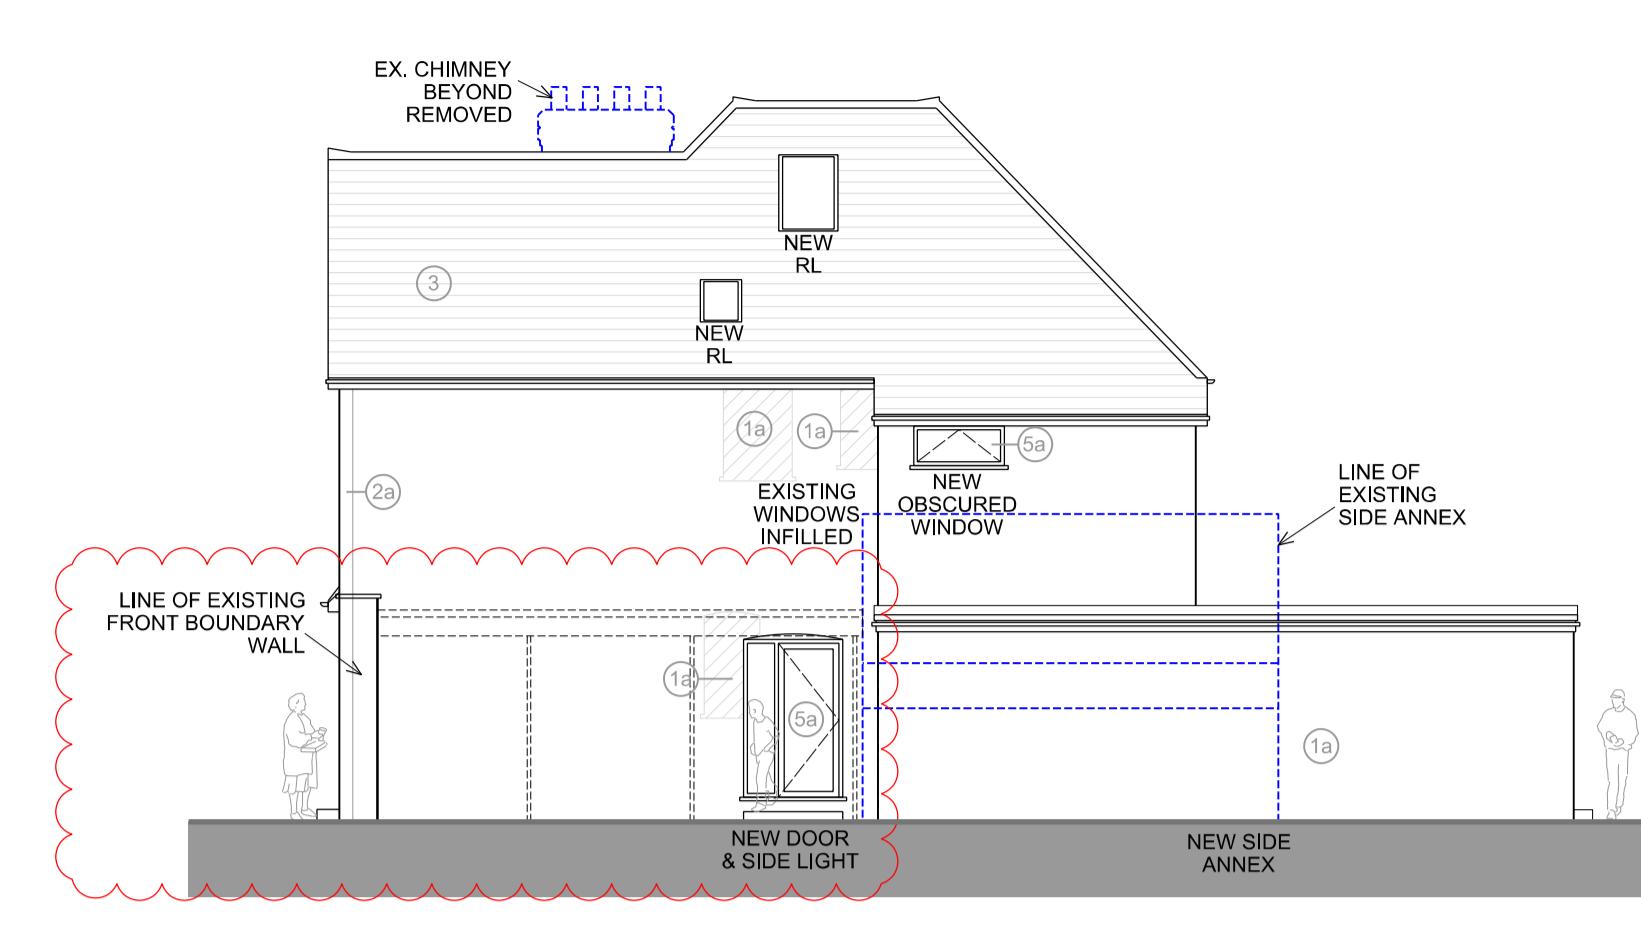

PROPOSED SIDE ELEVATION

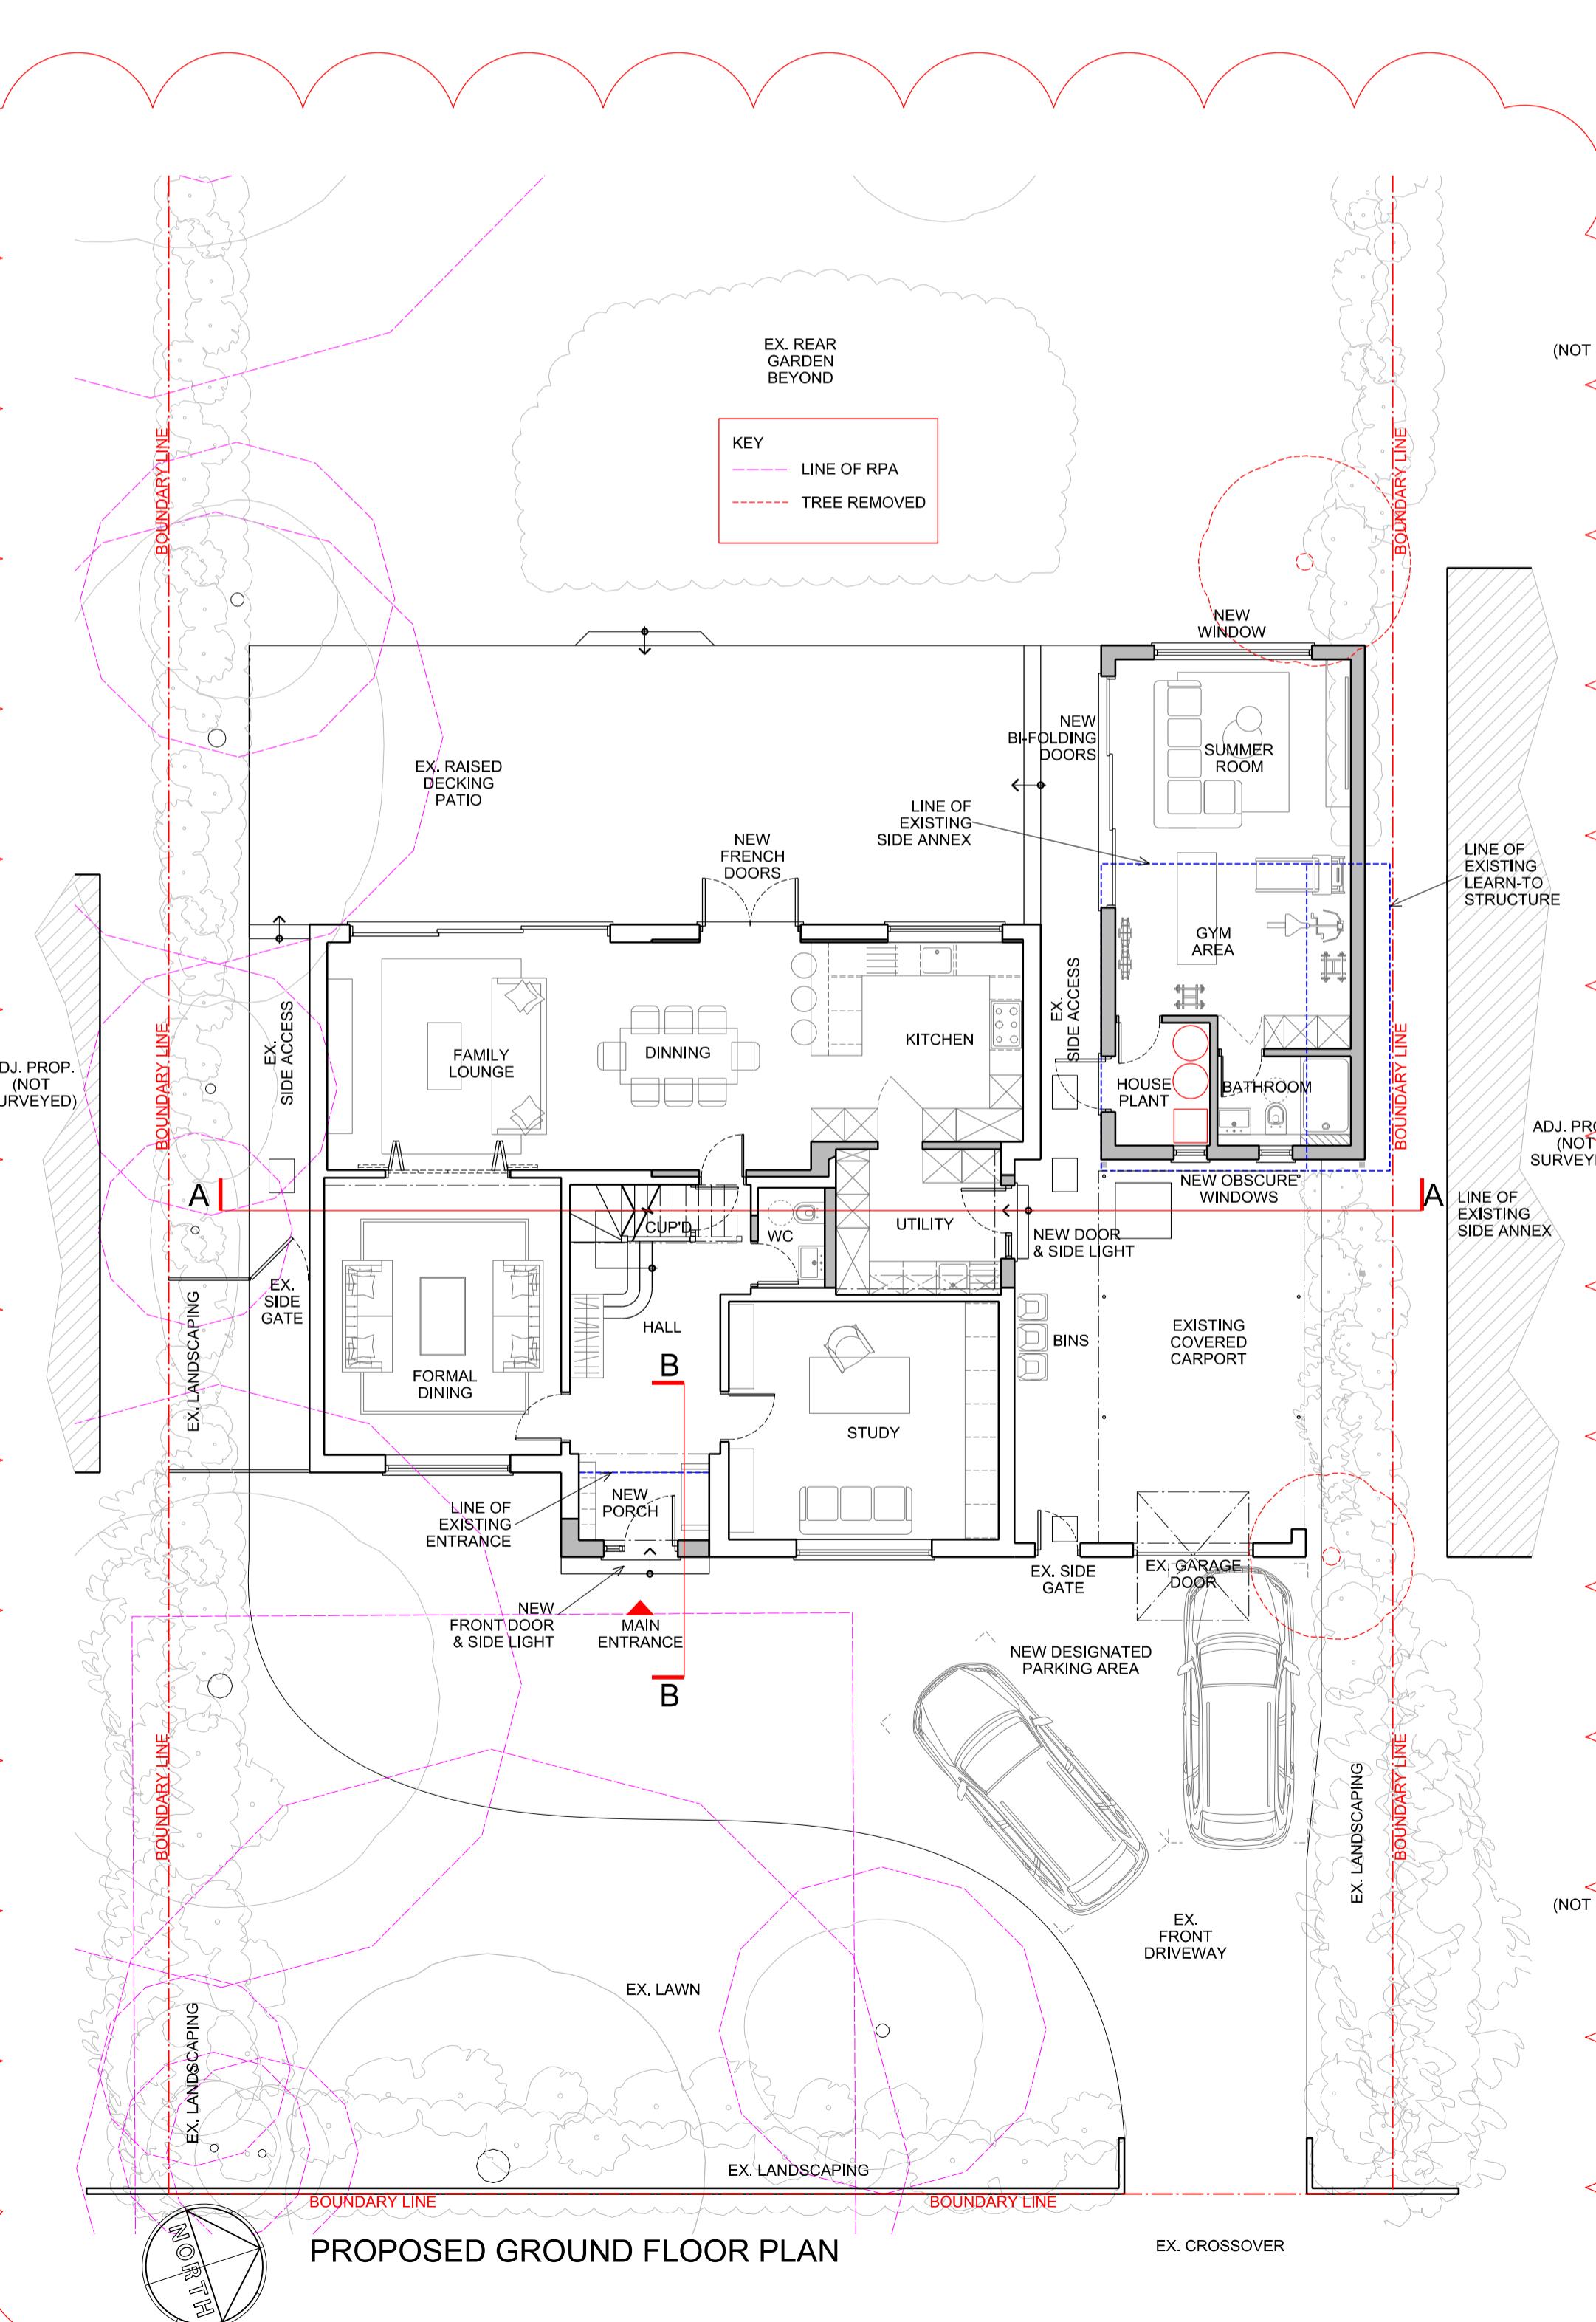


PROPOSED GROUND FLOOR PLAN

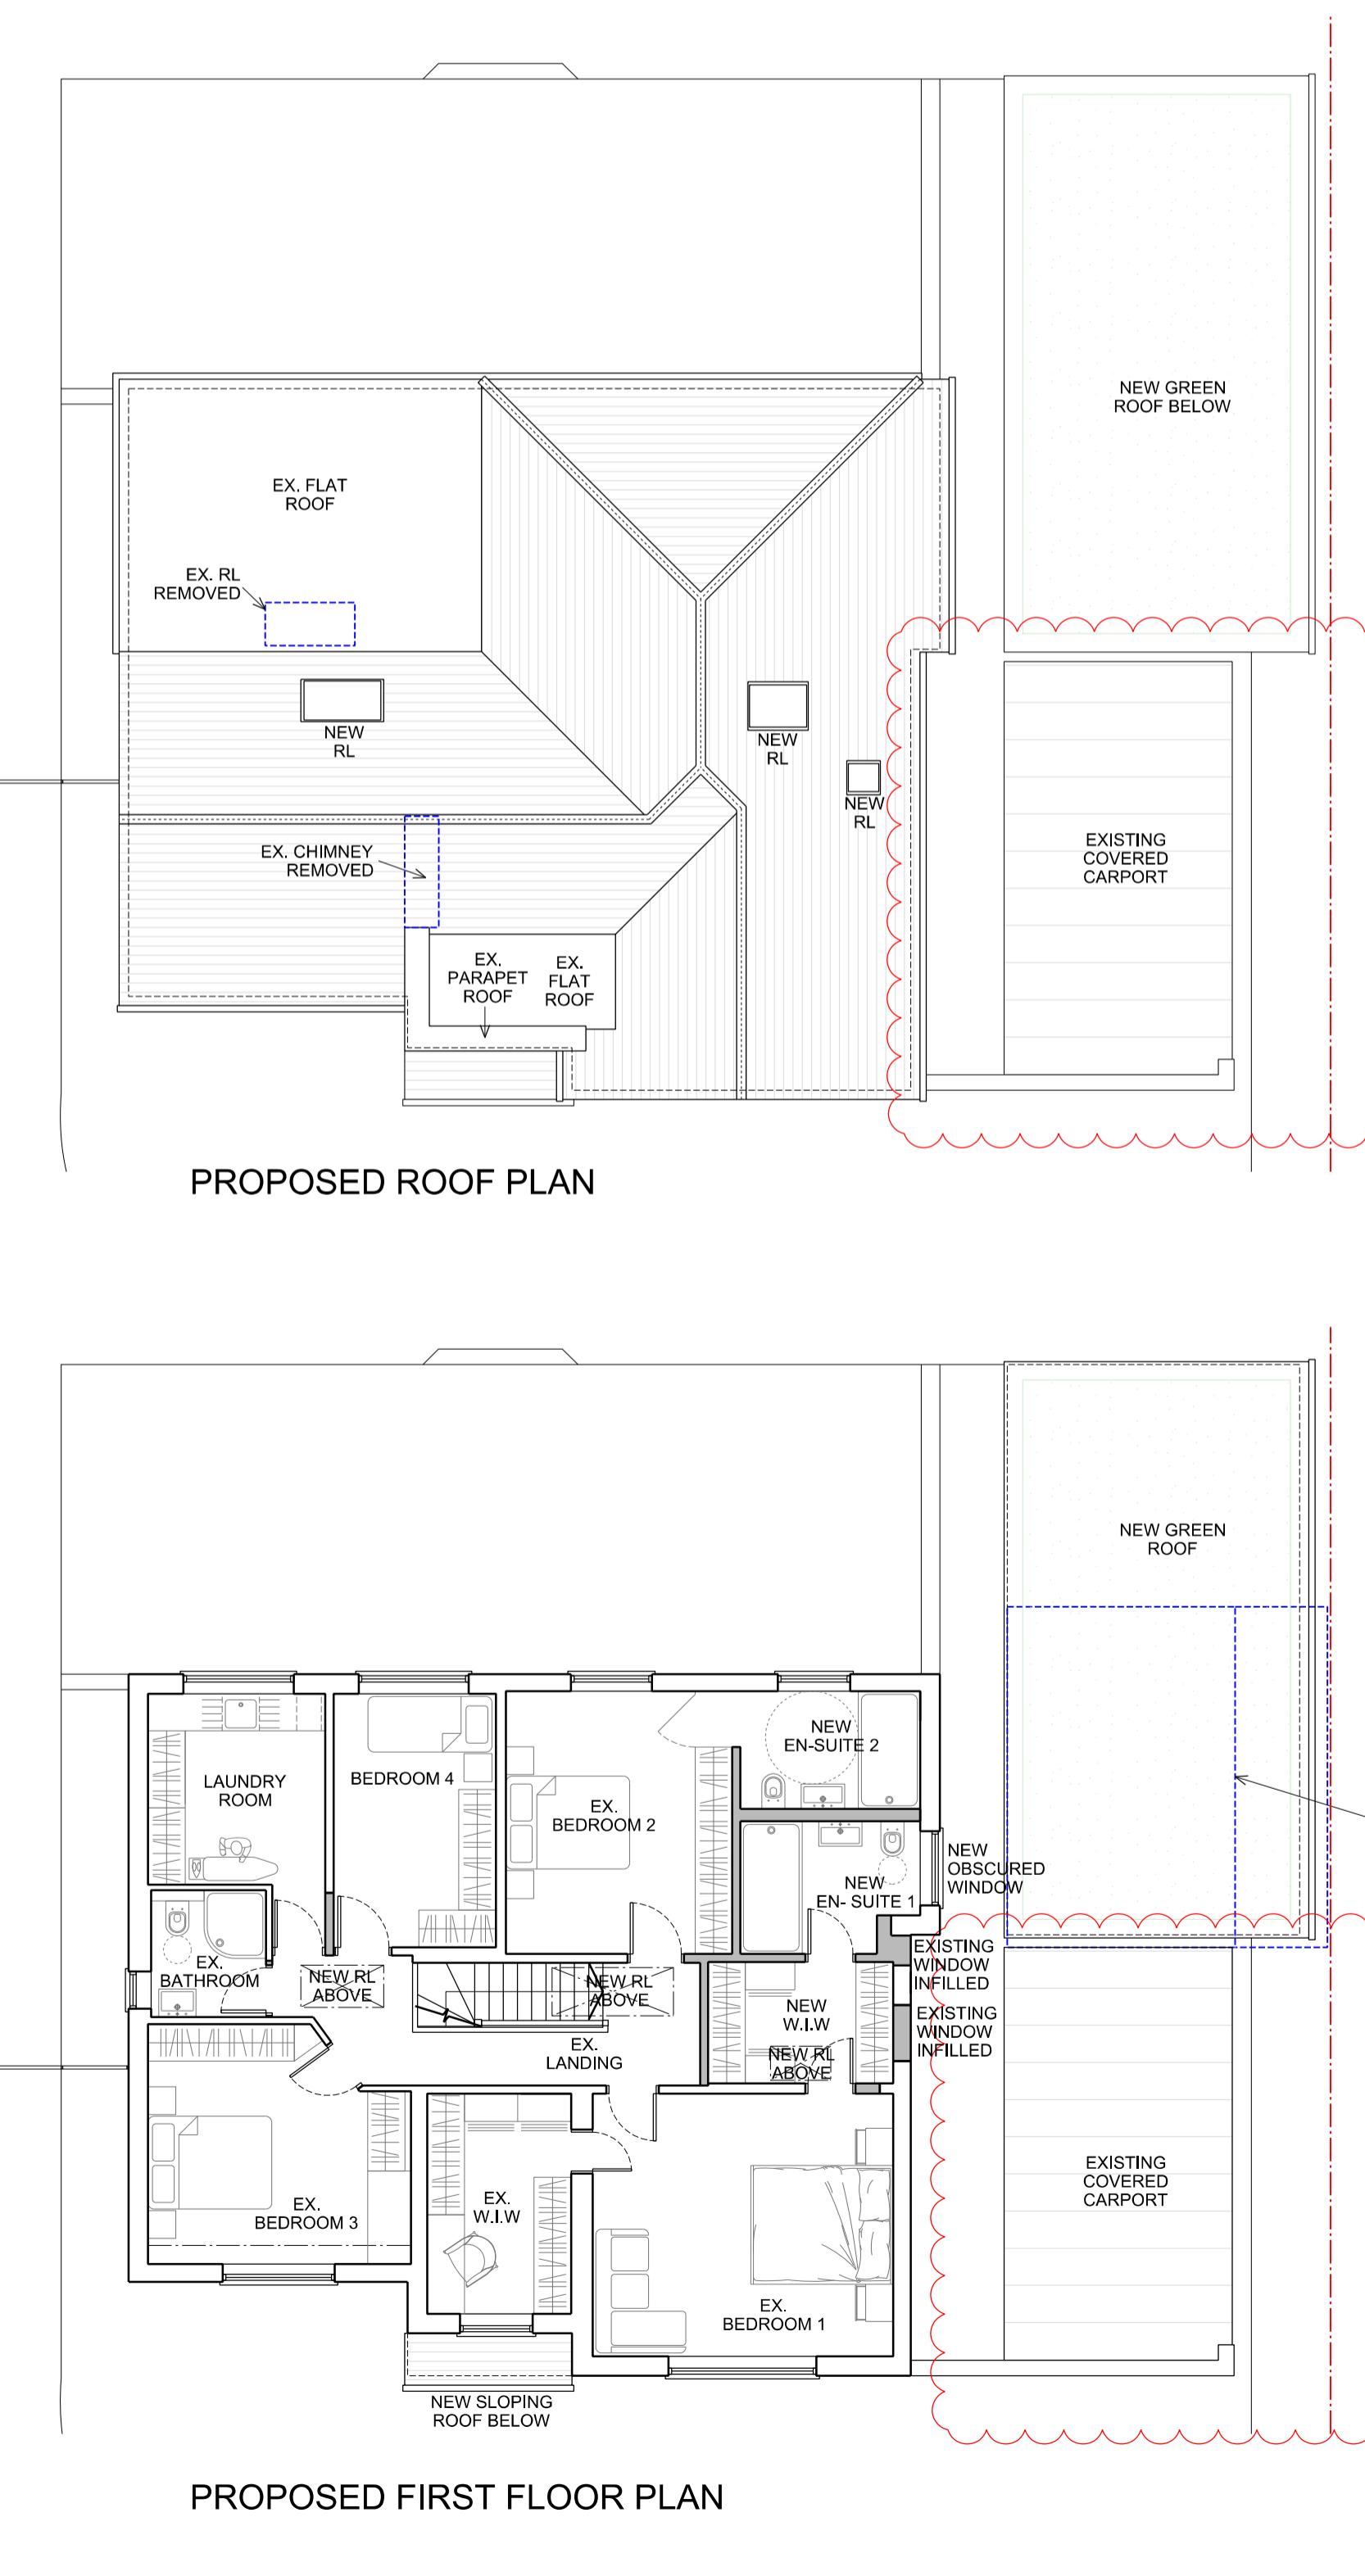


PROPOSED FIRST FLOOR PLAN

FINISHES	
① RENDER	(18) NEW TO MATCH
② TIMBER MOCK	(29) NEW TO MATCH
③ CLAY ROOF TILES	(39) NEW TO MATCH
④ CLEAR GLAZING	(49) NEW TO MATCH
⑤ OBSCURE GLAZING	(59) NEW TO MATCH

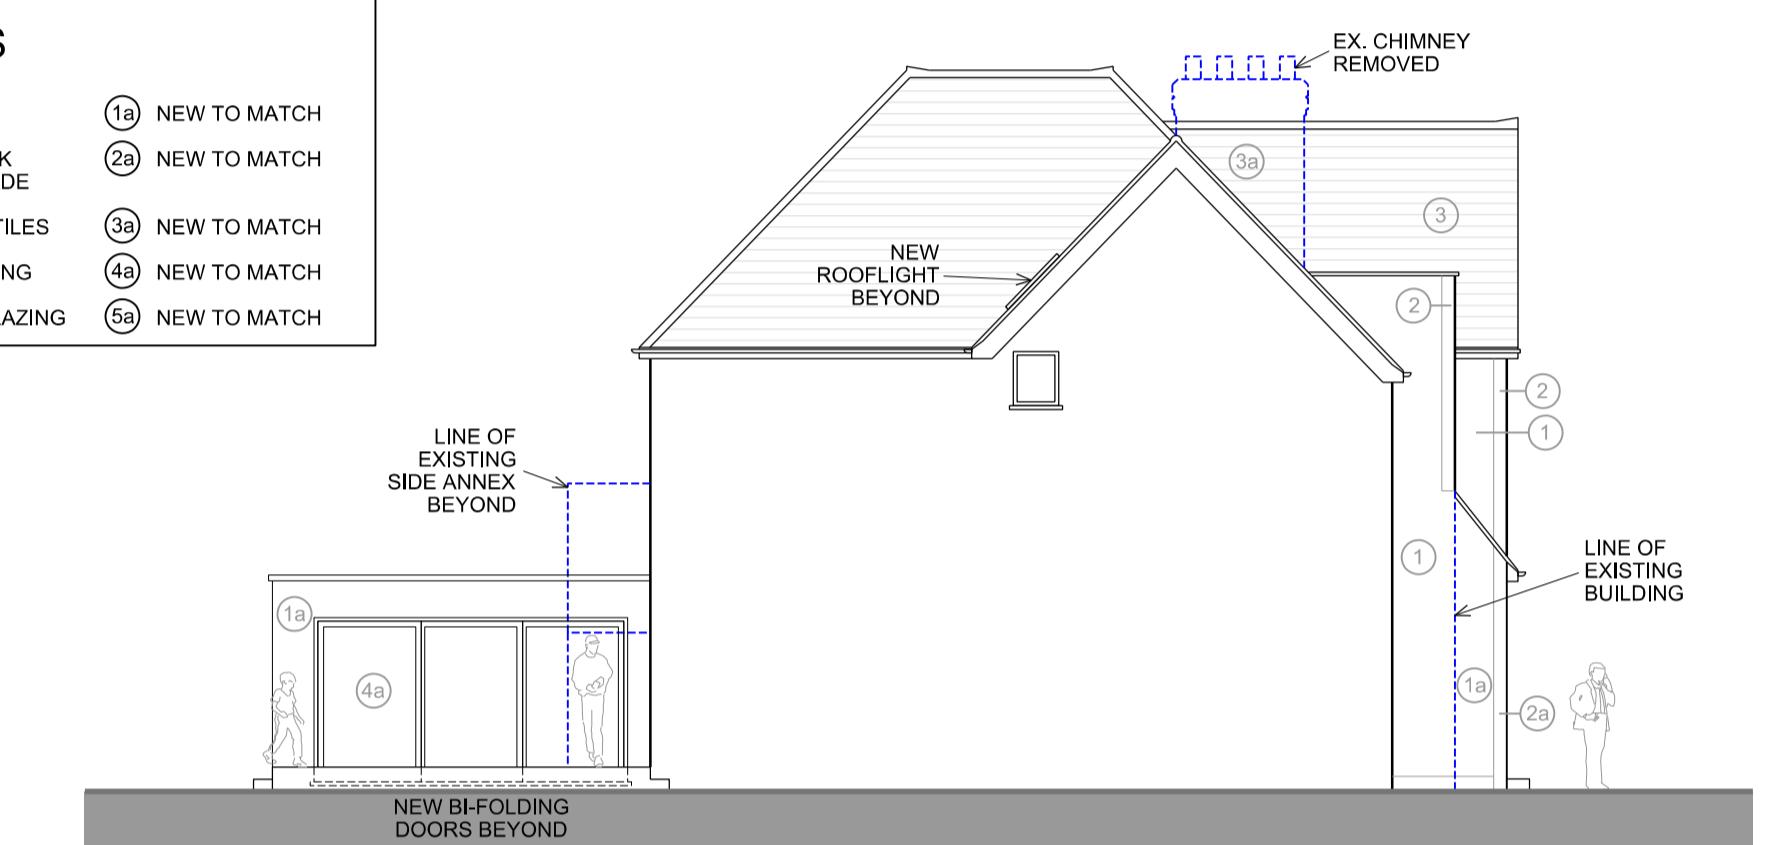

PROPOSED FLANK ELEVATION

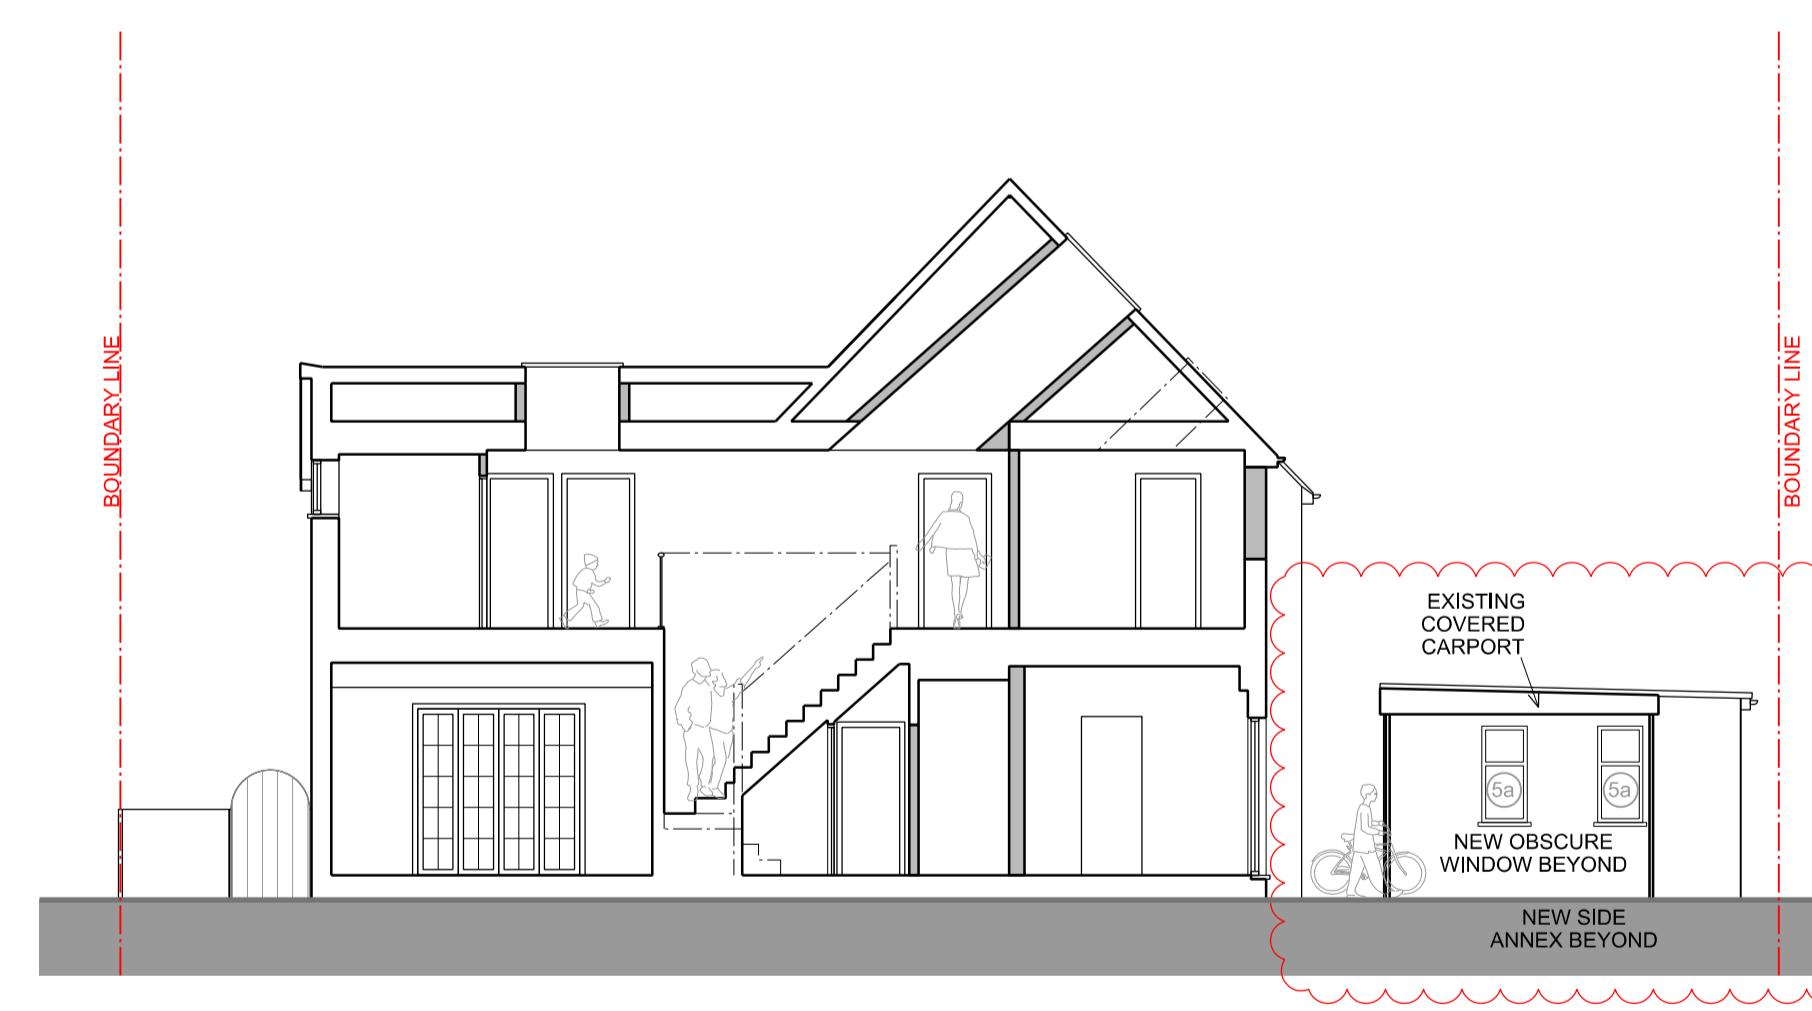

PROPOSED TYPICAL SECTION A-A

A 14/09/23 TREE SURVEY ADDED, UPDATES TO FRONT BOUNDARY WALL			PB/D
REVISION	DATE	COMMENTS	AUTHOR / CHECKED
■ NORTH STUDIO 116A HIGH STREET EDGWARE HA8 7EL			
■ SOUTH STUDIO MATRIX STUDIOS 91 PETERBOROUGH ROAD LONDON SW6 3BU			
design@dsquared.co.uk	www.dsquared.co.uk	020 8732 5820	
TITLE			
47 KEWFERRY ROAD, NORTHWOOD, HILLINGDON, HA6 2PE			
DETAIL			
PROPOSED FLOOR PLANS, TYPICAL SECTION & ELEVATIONS			
DATE	SCALE	PAPER SIZE	AUTHOR / CHECKED
JUL 23	1:100	A1	PB/D
DRAWING NO.	REVISION	STATUS	
23018 HH1 01.02	A	HOUSEHOLDER APP	
CONTRACTORS MUST CHECK ALL DIMENSIONS ON SITE, ONLY FIGURED DIMENSIONS ARE TO BE WORKED FROM, DISCREPANCIES MUST BE REPORTED TO THE ARCHITECT BEFORE PROCEEDING. © THIS DRAWING IS COPYRIGHT.			
SCALE	DATE	REVISION	STATUS
1000	14/09/23	A	HOUSEHOLDER APP
m	1	1	10
	15		15

PROPOSED TYPICAL PART SECTION B-B