


Proposed Loft Plan
Scale 1:100

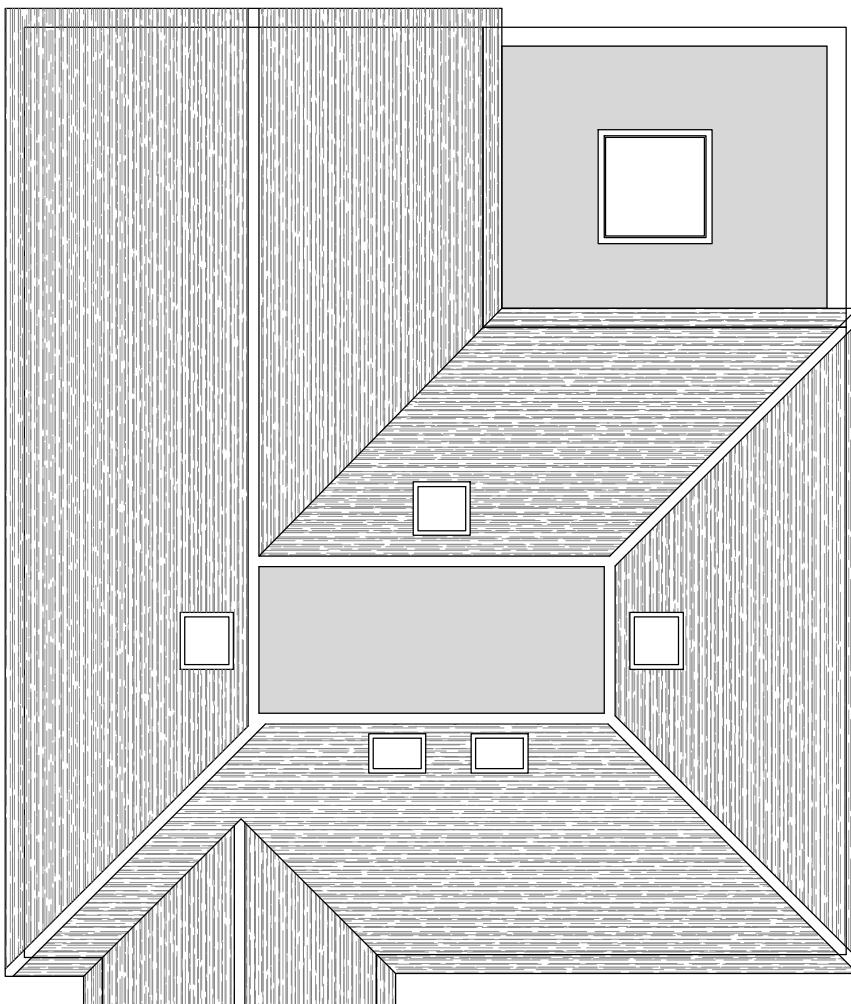

Proposed Roof Plan
Scale 1:100

| GENERAL NOTES | | |
|--|--|--|
| 1. Dimensions should not be scaled from the drawings where accuracy is essential. | | |
| 2. Details dimensions and levels to be checked on site by builder prior to commencement of works. Any works commenced prior to all necessary local authority approvals are entirely at the risk of the owner & builder. | | |
| 3. Structural details are subject to exposure of existing construction and verification by L.A Surveyor and any necessary revised details are to be agreed with the L.A Surveyor prior to carrying out the affected works. | | |

| REV | DESCRIPTION | DATE |
|-----|-------------|------|
| | | |


M + Architecture Planning Ltd
 Steward House
 14 Commercial way
 Woking, GU21 6ET
 T - +44 7864878349
 E - info@ma-planning.co.uk
 W - www.ma-planning.co.uk

SITE ADDRESS
 31 Cedars Drive
 Uxbridge
 UB10 0JU

PROJECT TITLE
 Proposal for a Ground Floor rear/part side extension, two storey rear/part side with associated internal changes

DRAWING TITLE/NO: 202510_6
 Existing and Proposed Plans

SCALE: 1:100 @ A3
DATE: 11/05/2025
REV: A - For Planning Approval
DRAWN BY: Murat Surucu