


$$V_{\text{Dormer}} = [(2.32m * 3.43m) / 2] * 6.93m \approx 27.57m^3$$

**Kantec**design  
www.kantec.co.uk

**PROPOSED REAR ELEVATION**

scale 1:50

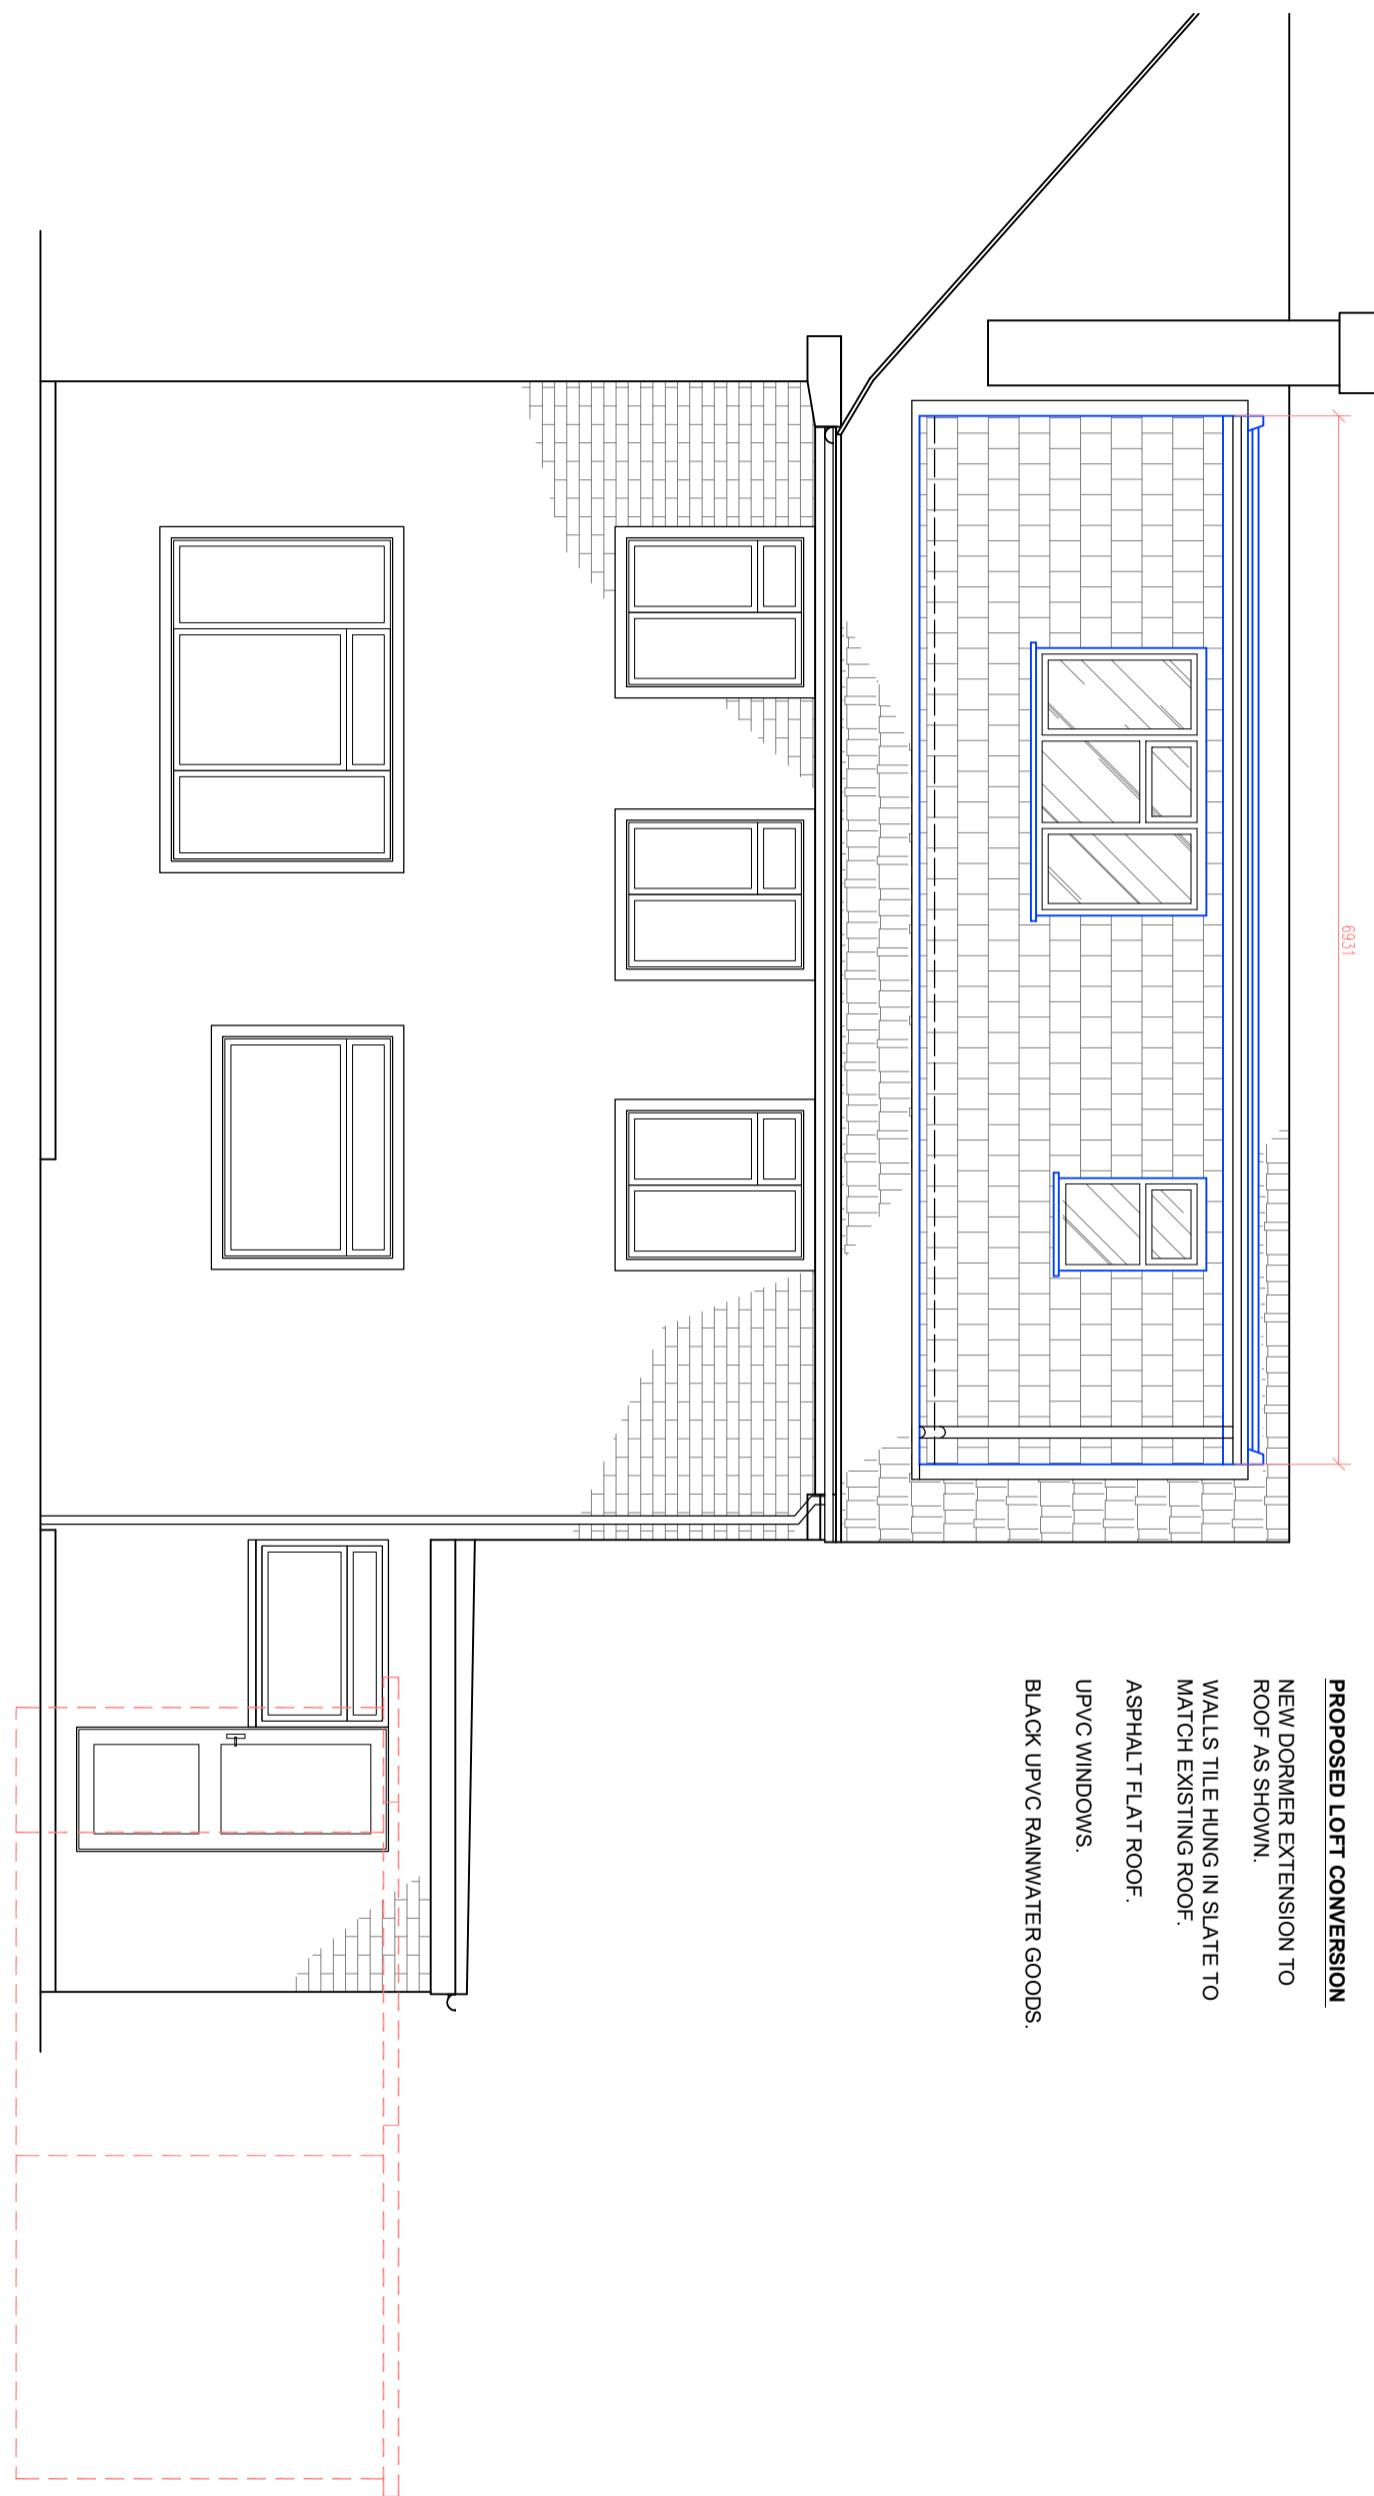

**AMENDED : 16.09.2022**

GENERAL NOTES

THIS DRAWING IS COPYRIGHT ++ ALL RIGHTS RESERVED ++ ALL MEASUREMENTS ARE IN MM, UNLESS SPECIFICALLY STATED ++ DO NOT SCALE FROM THIS DRAWING UNLESS FOR PLANNING PURPOSES ++ PROPERTY BOUNDARIES ARE ASSUMED FROM ON-SITE MEASUREMENTS AND OR MAP BOUNDARY POSITIONS AND ARE INDICATIVE ONLY ++ DO NOT TAKE MEASUREMENTS FROM THIS DRAWING ++ DO NOT USE THIS DRAWING TO CALCULATE MATERIAL QUANTITIES OR ORDERS ++ DO NOT USE THIS DRAWING TO CALCULATE DETAILED OR FIXED CONSTRUCTION COSTS ++ ALL MEASUREMENTS ARE ACCURATE ON TIME OF ISSUE, IT IS THE CONTRACTOR'S RESPONSIBILITY TO CHECK ALL MEASUREMENTS ON SITE PRIOR TO THE ORDERING AND FABRICATION OF ANY MATERIALS ++ THIS DRAWING SHOULD BE READ IN CONJUNCTION WITH SERVICE ENGINEER'S DRAWINGS ++ THIS DRAWING SHOULD BE READ IN CONJUNCTION WITH SERVICE ENGINEER'S DRAWINGS ++ ANY DISCREPANCY FOUND BETWEEN THIS DRAWING AND ANY OTHER DOCUMENTS MUST BE REPORTED IMMEDIATELY BY THE CONTRACTOR

SITE ADDRESS  
4 OAK GROVE RUISLIP HA4 8JF

DRAWING TITLE  
PROPOSED DRAWINGS

DRAWN AT HEAD OFFICE

DRAWN BY

SCALE as shown @ A3

08. AUG. 2022

DRAWING No.

KTD.07.

REVISION

-