




- NOTES
- Dimensions are not to be scaled from this drawing by contractors. The contractor is requested to check all dimensions before the work started.
 - Report any discrepancies to the client or architect before undertaking the work described in the drawings.
 - Dimensions are approximate site dimensions and are to be verified by the contractor on site before any fabrication/site works i.e foundations etc occur
 - Contractor is responsible for all temporary propping to existing structure

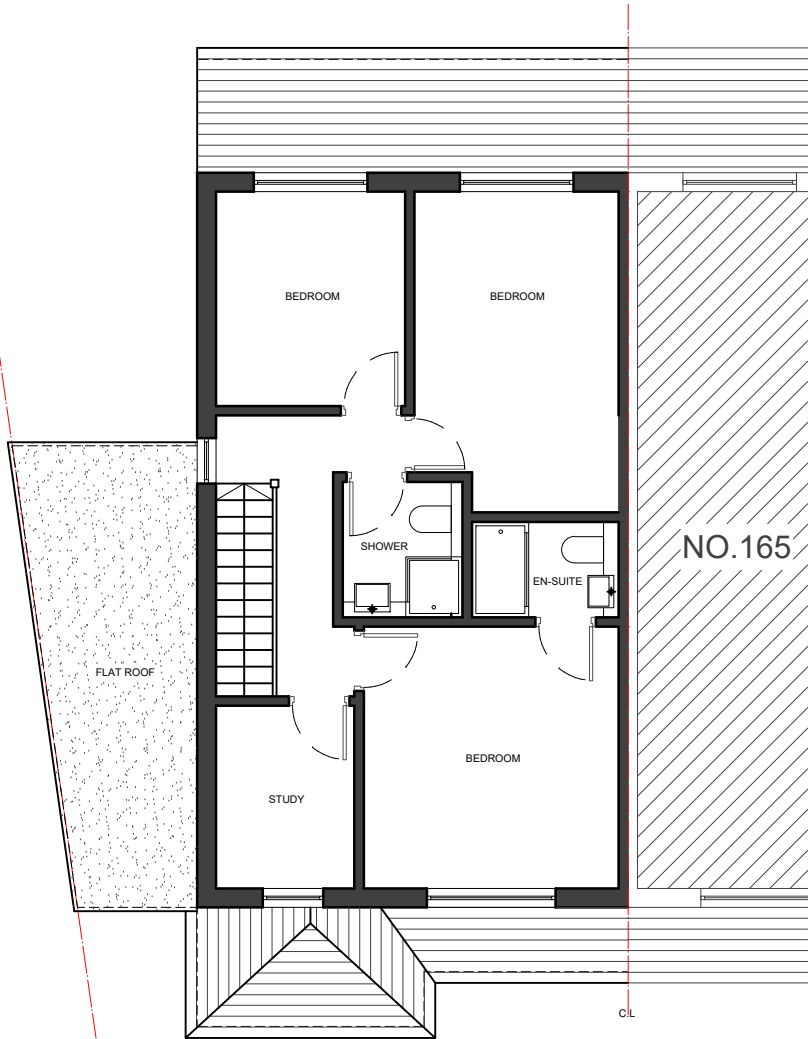


01 - FIRST FLOOR PLAN

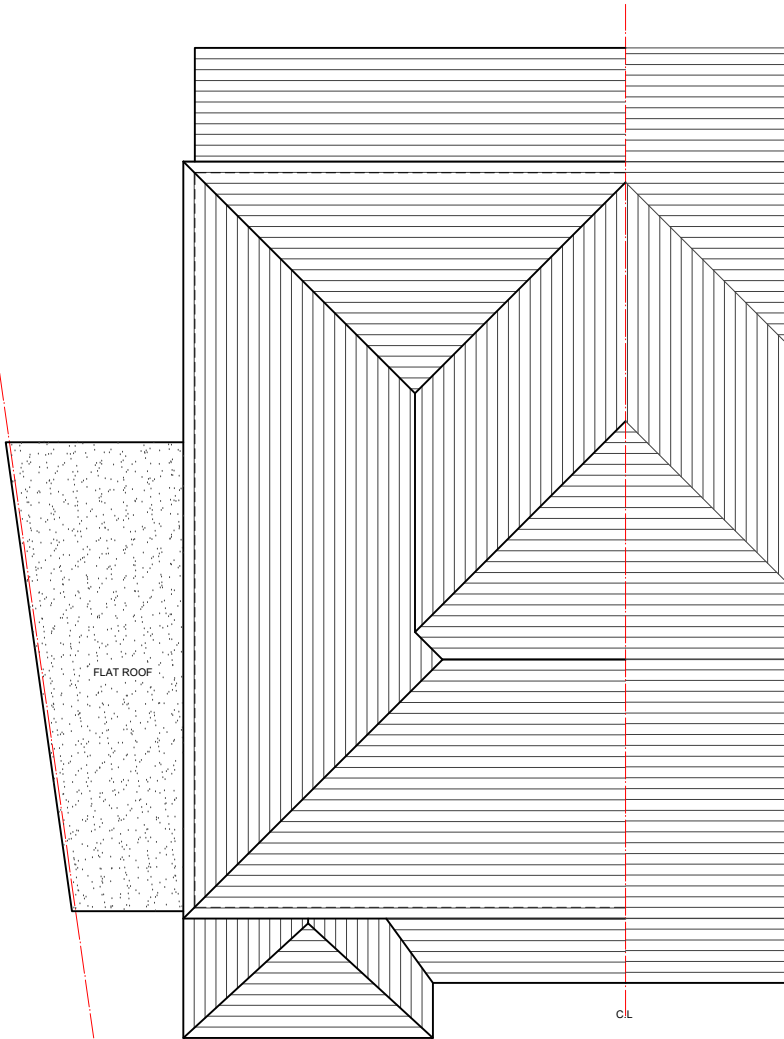


02 - ROOF PLAN

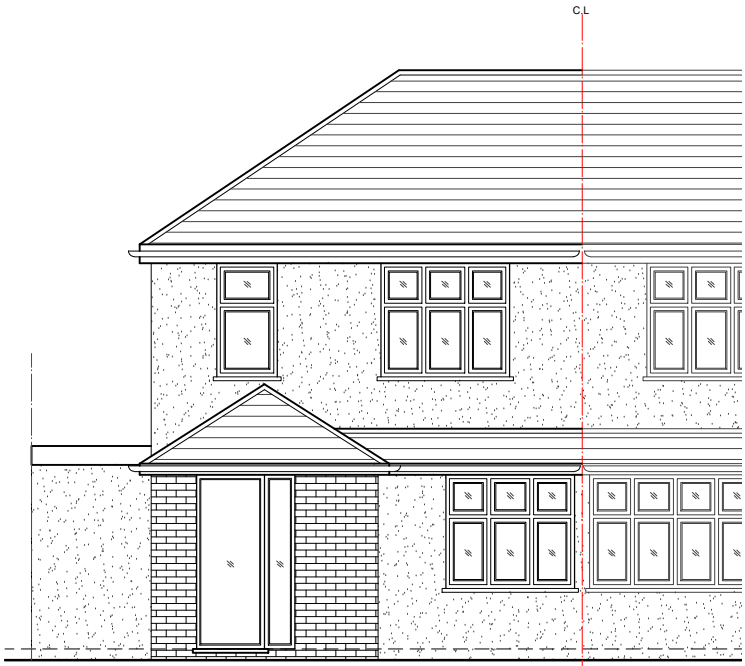

03 - FRONT ELEVATION

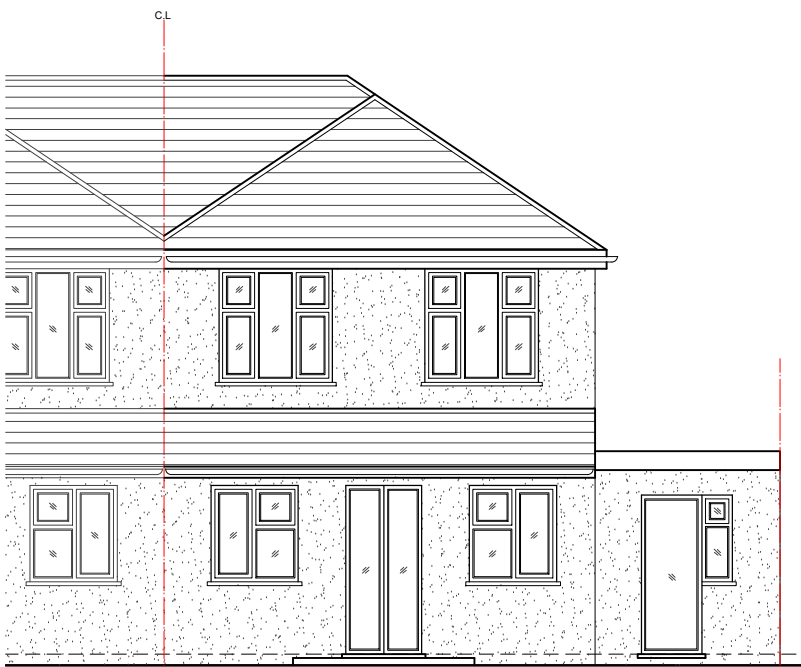

04 - REAR ELEVATION

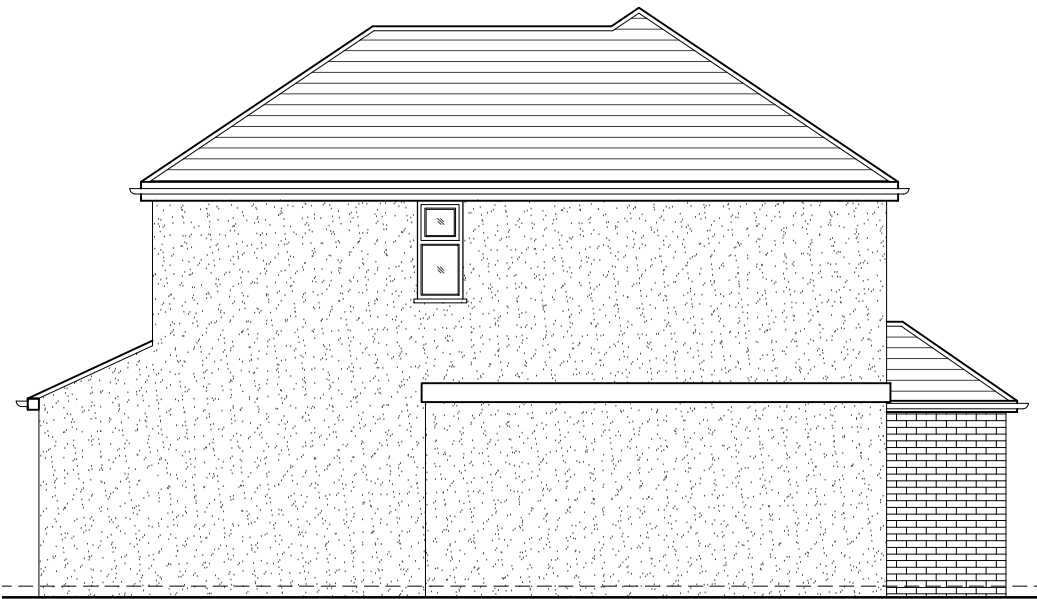

05 - SIDE ELEVATION

REVISIONS			
NO.	DESCRIPTION	DATE	BY

LAWFULNESS
CERTIFICATE

DE ARCHITECTURAL CONSULT.LTD
M: 07869580774, 07824773079
E: design.endeavour@gmail.com

Project	163 WESTEND ROAD HAYES LONDON, UB3 5LY		
Title	EXISTING PLANS & ELEVATIONS		

Scale 1:100@A3	Drawn TA	Approved	Date NOV-25
Job No. DAC-433/25	Drawing No. PD-163WR-02	Rev.	

