

N



## 00 Block Plan Existing



## 01 Block Plan Proposed

# THE **MARKET** DESIGN & BUILD



A TRUE DESIGN & BUILD COMPANY

320 High Street

320 High Street  
Harlington, Hayes,  
Middlesex,  
UB3 5DU

RIBA  
Chartered Practice

320 High Street  
Harlington, Hayes,  
Middlesex,  
UB3 5DU

www.themarketdesignbuild.com  
info@themarketdesignbuild.com

## General Notes:

Copyright The Market Design & Build. No implied licence exists. This drawing should not be used to calculate areas for the purposes of valuation. Do not scale this drawing. All dimensions to be checked on the site by the contractor and such dimensions to be their responsibility. All work must comply with relevant British Standards and Building Regulations requirements. Drawing errors and omissions to be reported to the architect. To be read in conjunction with Architect's specification and other consultant information. All fixed furniture drawn is for guidance only. Refer to separate drawings and schedules.

### Drawing Status:

## PLANNING

Project Name  
230034 3 Gilbey Close


Clients Name  
**Neel Mistry**

## Drawing Title Block Plan

Scale 1:500@A3	Date 22/05/2023	Drawn By PS
-------------------	--------------------	----------------

Drawing Number  
230034 PL D 0002

Issue Date	Checked	Revision
27/10/2023	NK	1

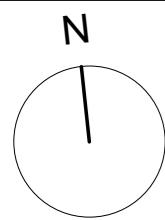

# THE **MARKET** DESIGN & BUILD



A TRUE DESIGN & BUILD COMPANY

320 High Street

High Street  
ington, Hayes,  
dlesex,  
5DU

03 433 5269

[www.themarketdesignbuild.com](http://themarketdesignbuild.com)  
[@themarketdesignbuild.com](mailto:@themarketdesignbuild.com)

### General Notes:

Copyright The Market Design & Build. No implied licence exists. This drawing should not be used to calculate areas for the purposes of valuation. Do not scale this drawing. All dimensions to be checked on the site by the contractor and such dimensions to be their responsibility. All work must comply with relevant British Standards and Building Regulations requirements. Drawing errors and omissions to be reported to the architect. To be read in conjunction with Architect's specification and other consultant information. All fixed furniture drawn is for guidance only. Refer to separate drawings and schedules.

### Drawing Status:

## PLANNING

Project Name  
230034 3 Gilbey Close


Clients Name  
**Neel Mistry**

## Drawing Title Ground Floor

Scale 1:100@A3 Date 22/05/2023 Drawn By PS

Drawing Number  
230034-PL-D 0003


Issue Date	Checked	Revision
27/10/2023	NK	1

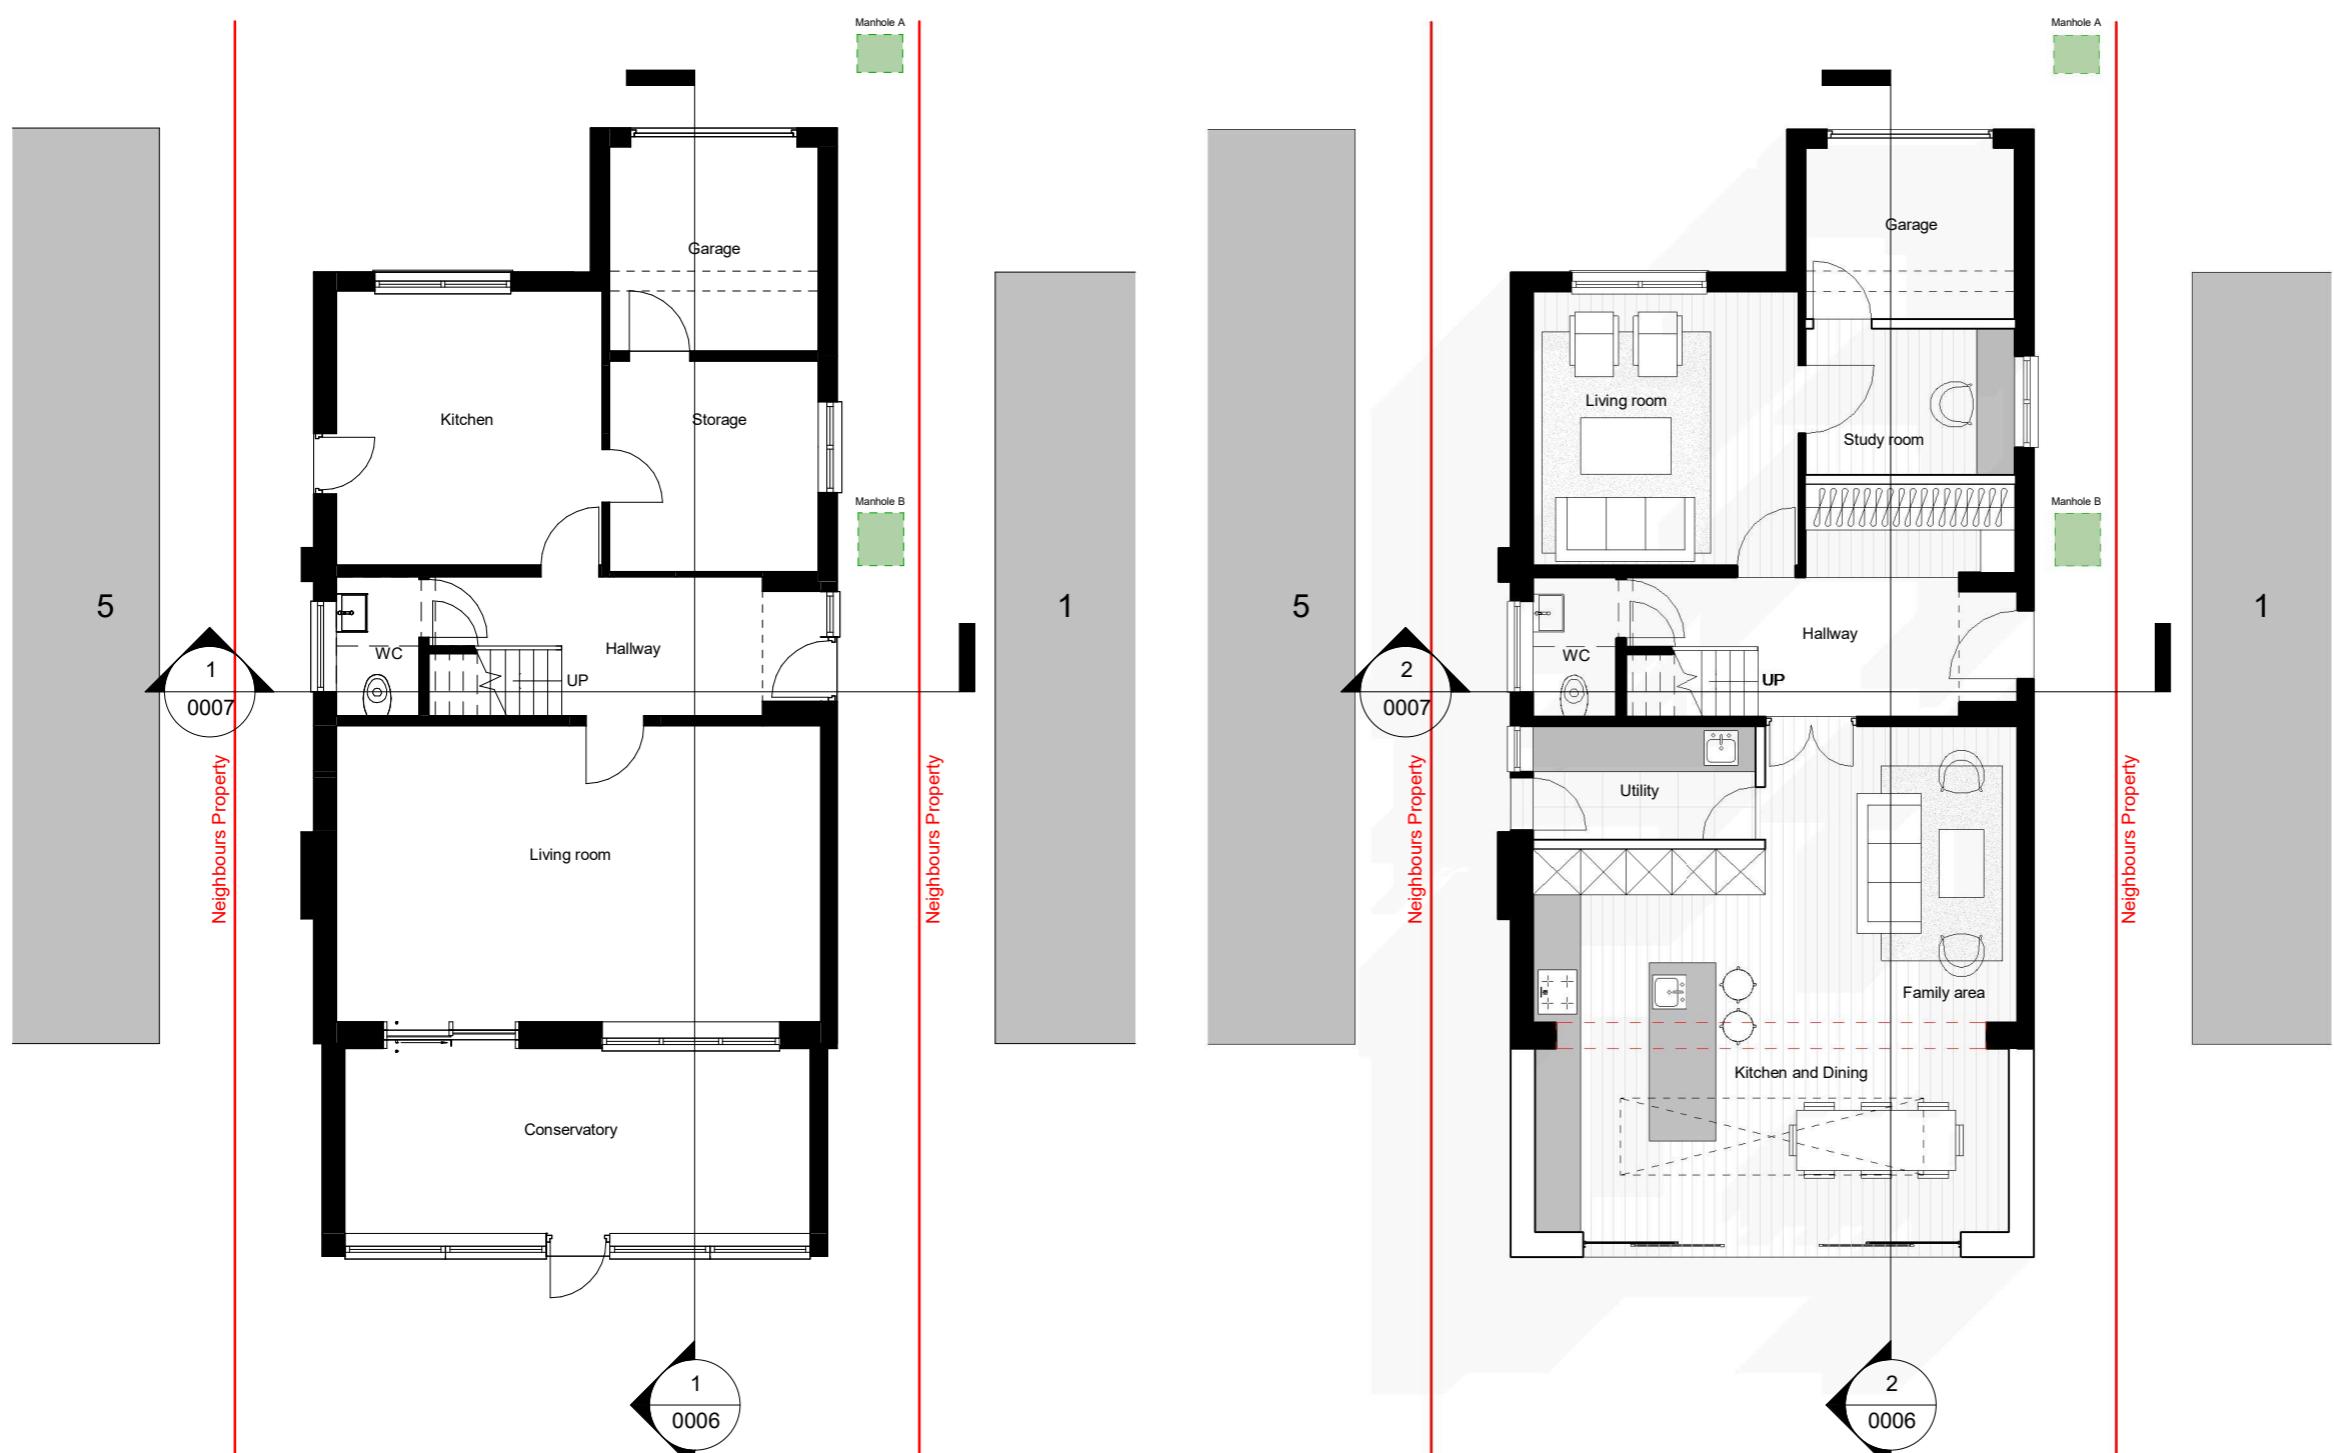

00 G.F. Existing  
1 : 100

1:10

*All dimensions are approximate only have been added for information purposes only.  
Dimensions should be checked prior to construction or manufacture*

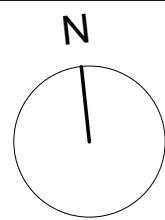

# THE **MARKET** DESIGN & BUILD

A TRUE DESIGN & BUILD COMPANY

es,  
RIBA   
Chartered Practice

320 High Street  
Harlington, Hayes,  
Middlesex,  
UB3 5DU

t:0203 432 5269

www.themarketdesignbuild.com  
info@themarketdesignbuild.com

### General Notes:

Copyright The Market Design & Build. No implied licence exists. This drawing should not be used to calculate areas for the purposes of valuation. Do not scale this drawing. All dimensions to be checked on the site by the contractor and such dimensions to be their responsibility. All work must comply with relevant British Standards and Building Regulations requirements. Drawing errors and omissions to be reported to the architect. To be read in conjunction with Architect's specification and other consultant information. All fixed furniture drawn is for guidance only. Refer to separate drawings and schedules.

### Drawing Status:

## PLANNING

Project Name  
230034 3 Gilbey Close


Clients Name

## Drawing Title First Floor


Scale  
1:100@A3      Date  
22/05/2023      Drawn By  
PS

Drawing Number  
230034-PL-D 0004

Issue Date	Checked	Revision
27/10/2023	NK	1

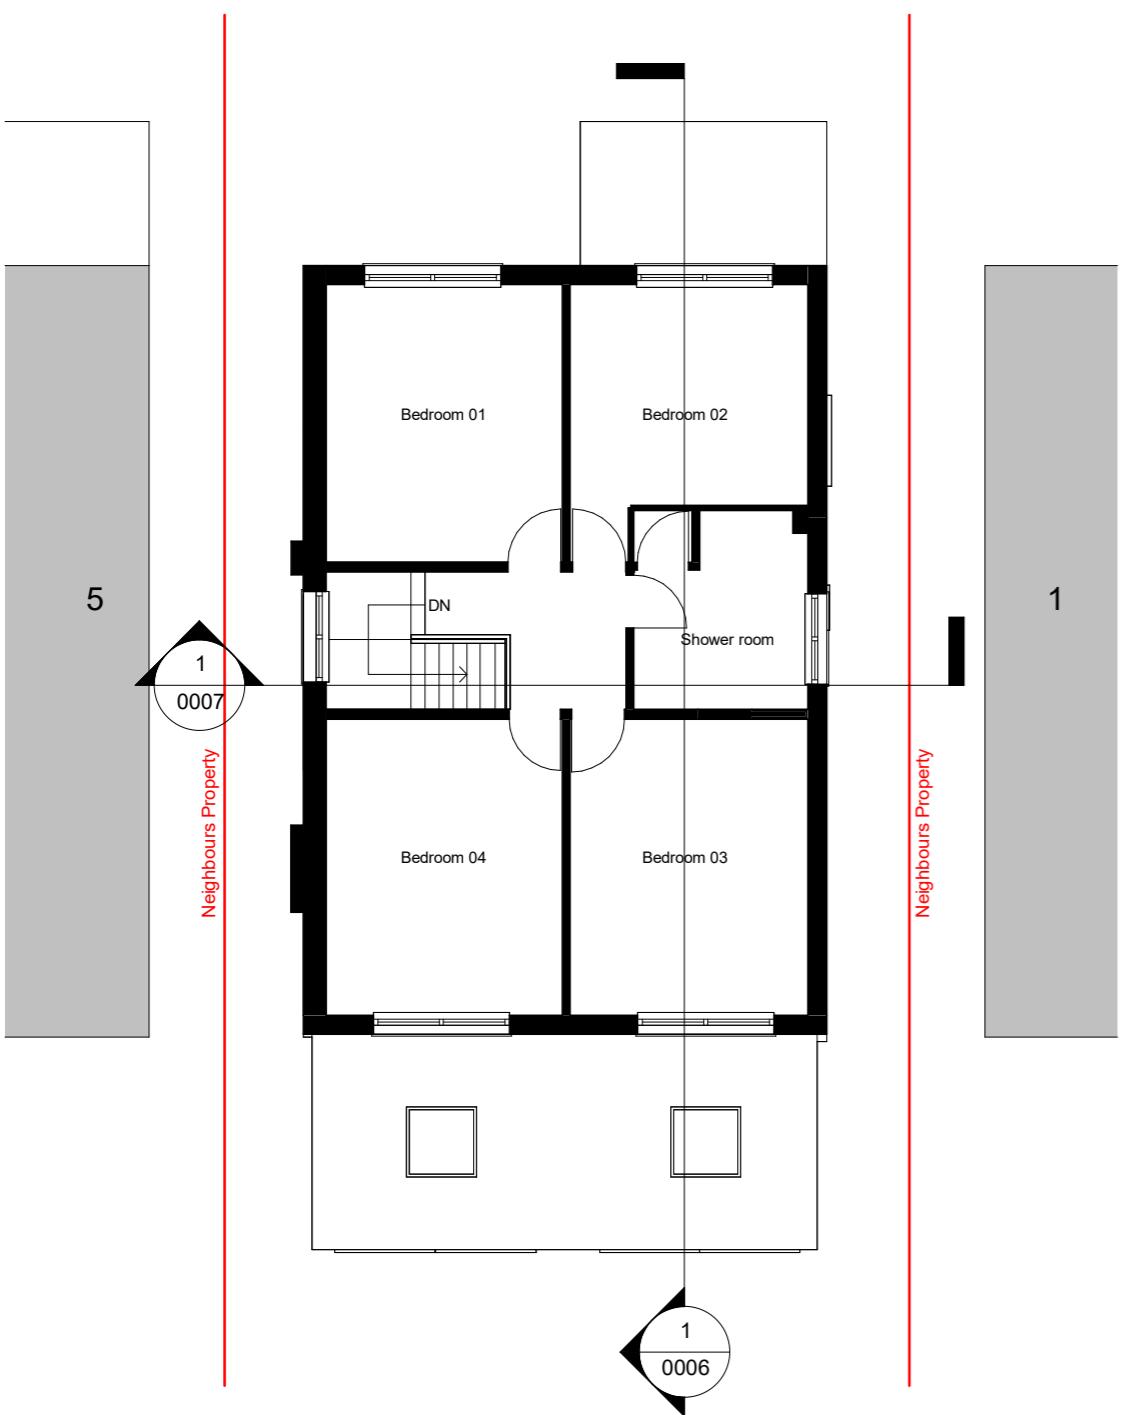


01 F.F Existing  
1 : 100

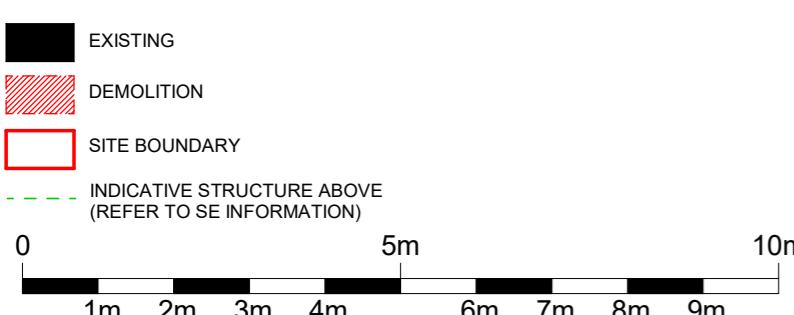

01 F.F Proposed  
1 : 100

*All dimensions are approximate only have been added for information purposes only.  
Dimensions should be checked prior to construction or manufacture*

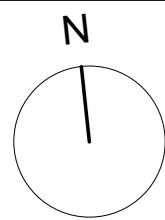

# THE **MARKET** DESIGN & BUILD

A TRUE DESIGN & BUILD COMPANY

320 High Street  
Harlington, Hayes,  
Middlesex,  
UB3 5DU

t:0203 432 5269

www.themarketdesignbuild.com  
info@themarketdesignbuild.com

### General Notes:

Copyright The Market Design & Build. No implied licence exists. This drawing should not be used to calculate areas for the purposes of valuation. Do not scale this drawing. All dimensions to be checked on the site by the contractor and such dimensions to be their responsibility. All work must comply with relevant British Standards and Building Regulations requirements. Drawing errors and omissions to be reported to the architect. To be read in conjunction with Architect's specification and other consultant information. All fixed furniture drawn is for guidance only. Refer to separate drawings and schedules.

### Drawing Status:

## PLANNING

Project Name  
230034 3 Gilbey Close

Clients Name


Neel Mistry

### Drawing Title


## Roof Plans

Drawing Number  
2200234 PL D 0005

250003-1 L-D 0003

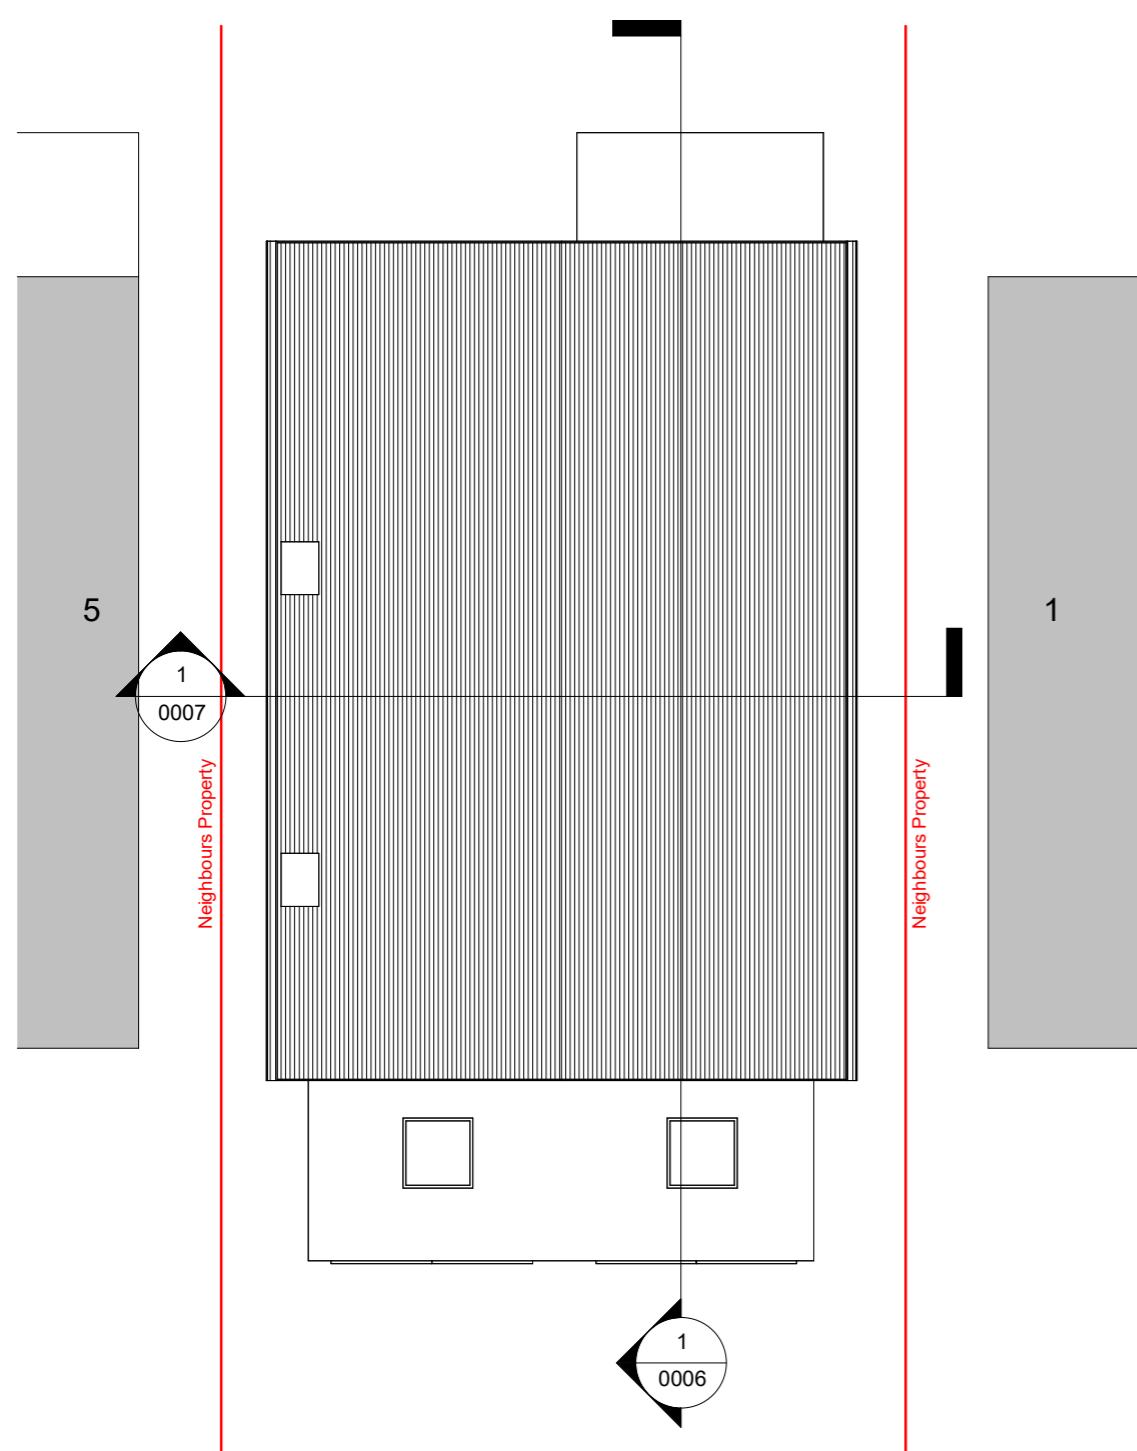


## 03 Roof Existing

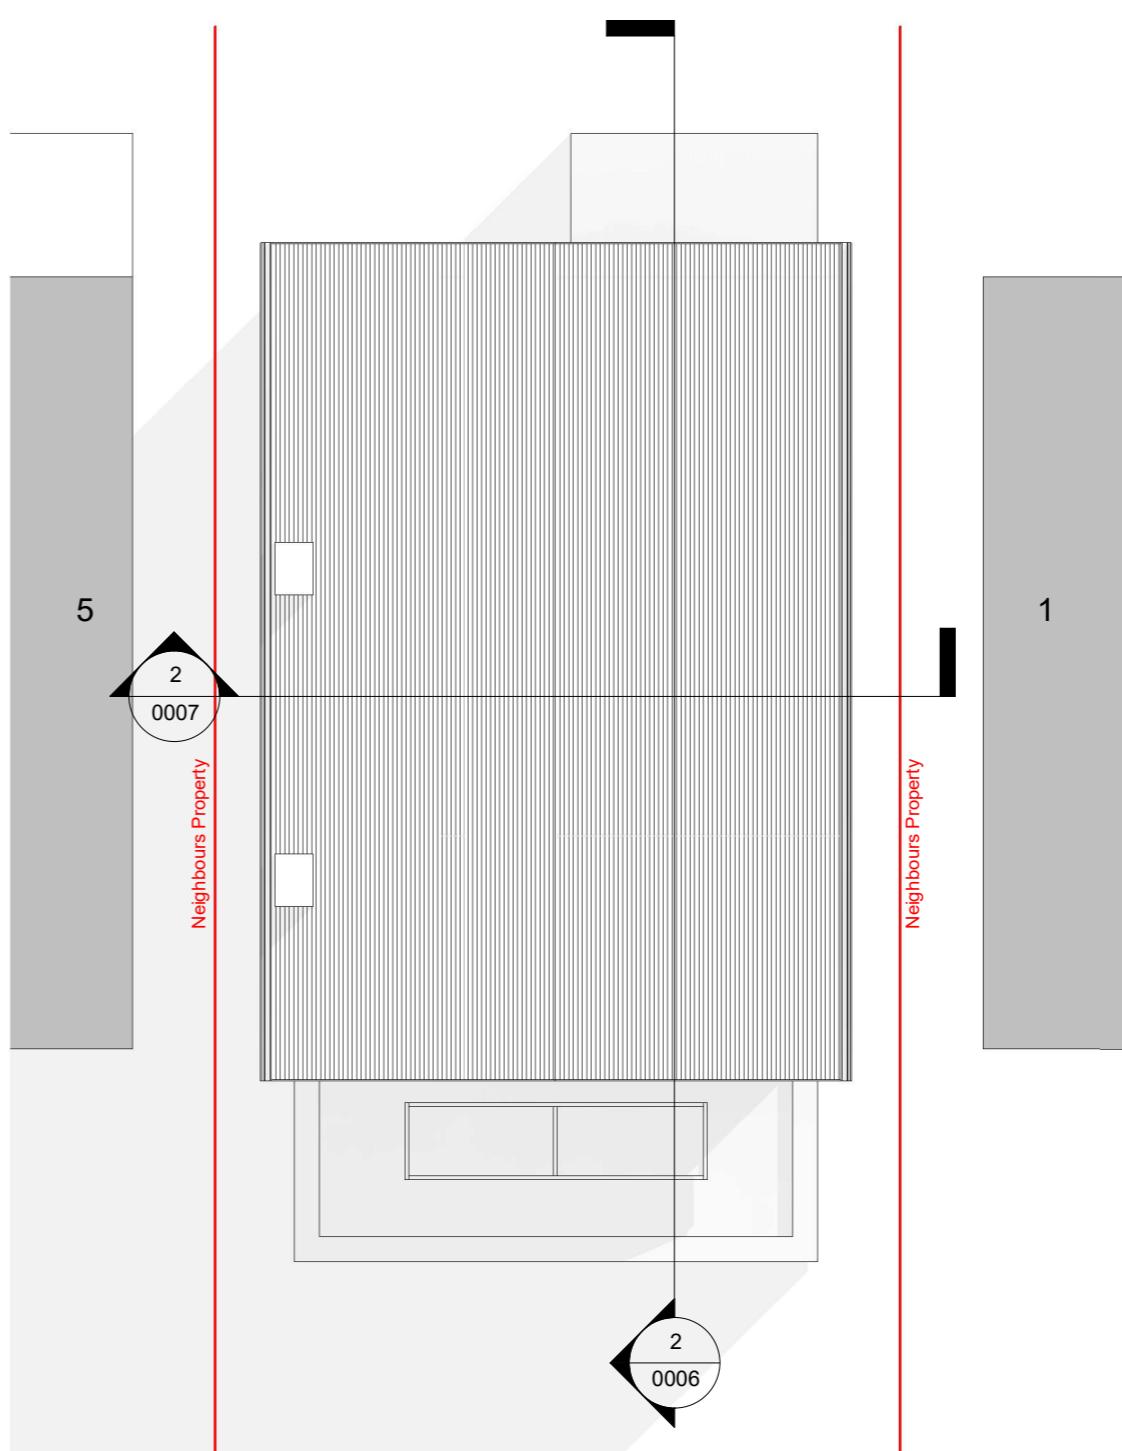

## 03 Roof Proposed

*All dimensions are approximate only have been added for information purposes only.  
Dimensions should be checked prior to construction or manufacture.*



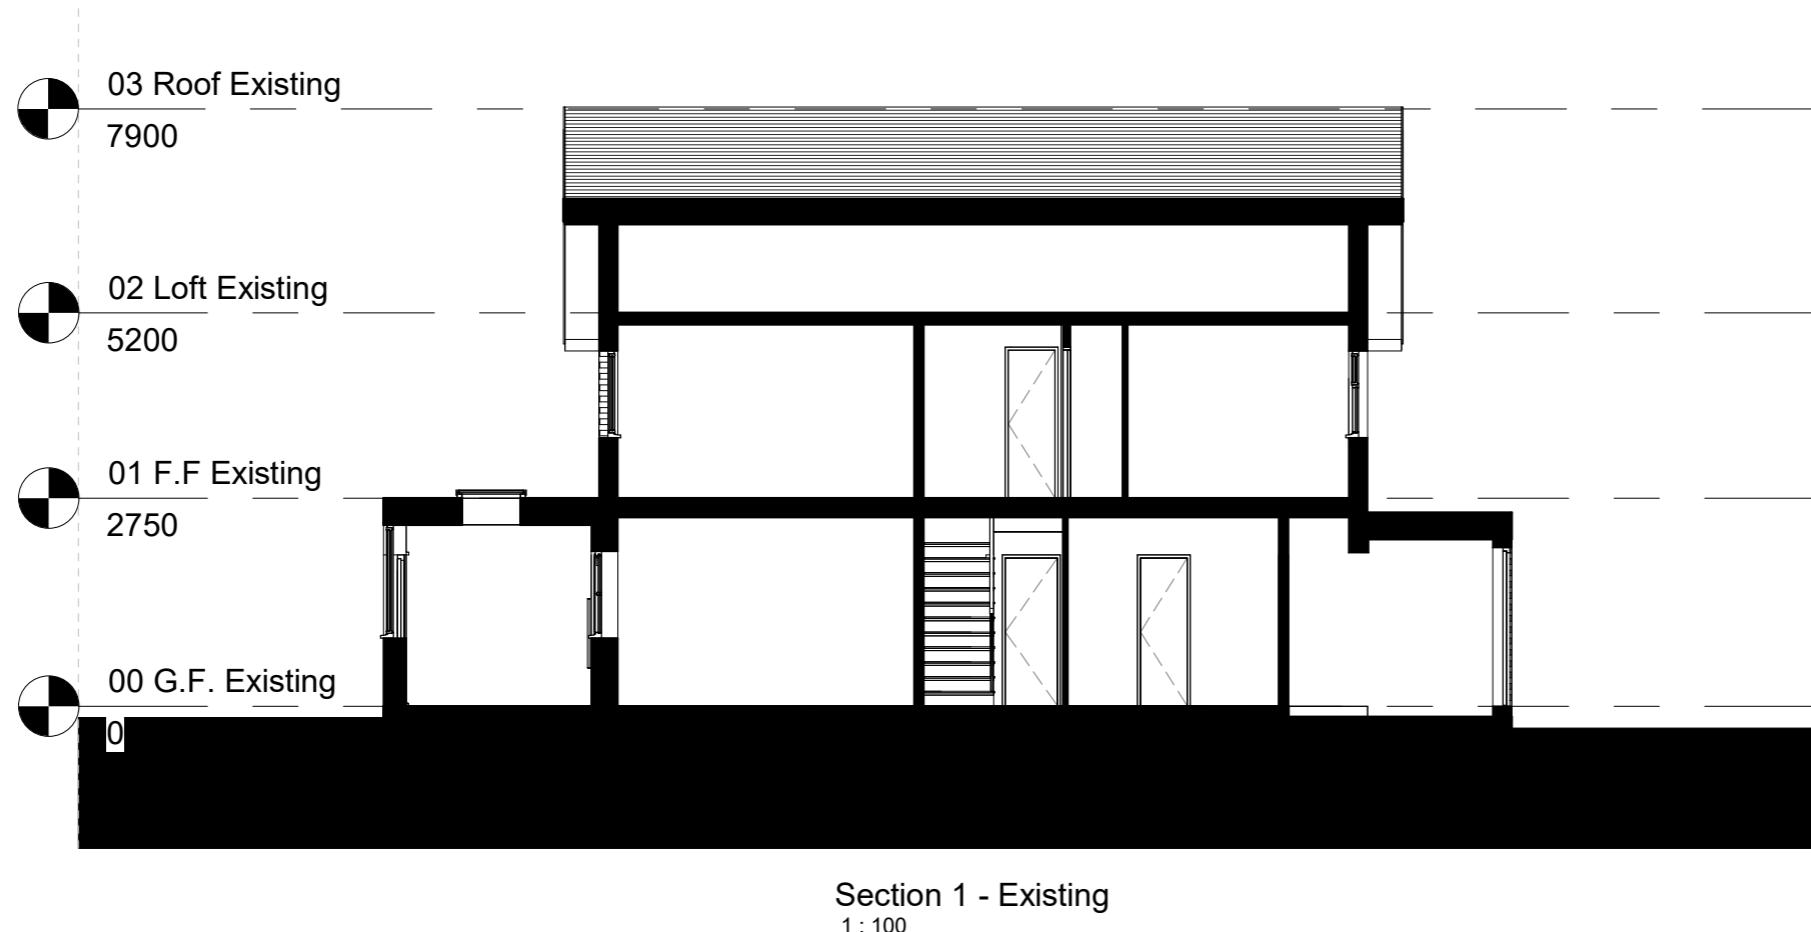

## Section 1 - Existing


1 : 100

### General Notes:

Copyright The Market Design & Build. No implied licence exists. This drawing should not be used to calculate areas for the purposes of valuation. Do not scale this drawing. All dimensions to be checked on the site by the contractor and such dimensions to be their responsibility. All work must comply with relevant British Standards and Building Regulations requirements. Drawing errors and omissions to be reported to the architect. To be read in conjunction with Architect's specification and other consultant information. All fixed furniture drawn is for guidance only. Refer to separate drawings and schedules.

### Drawing Status:

## PLANNING

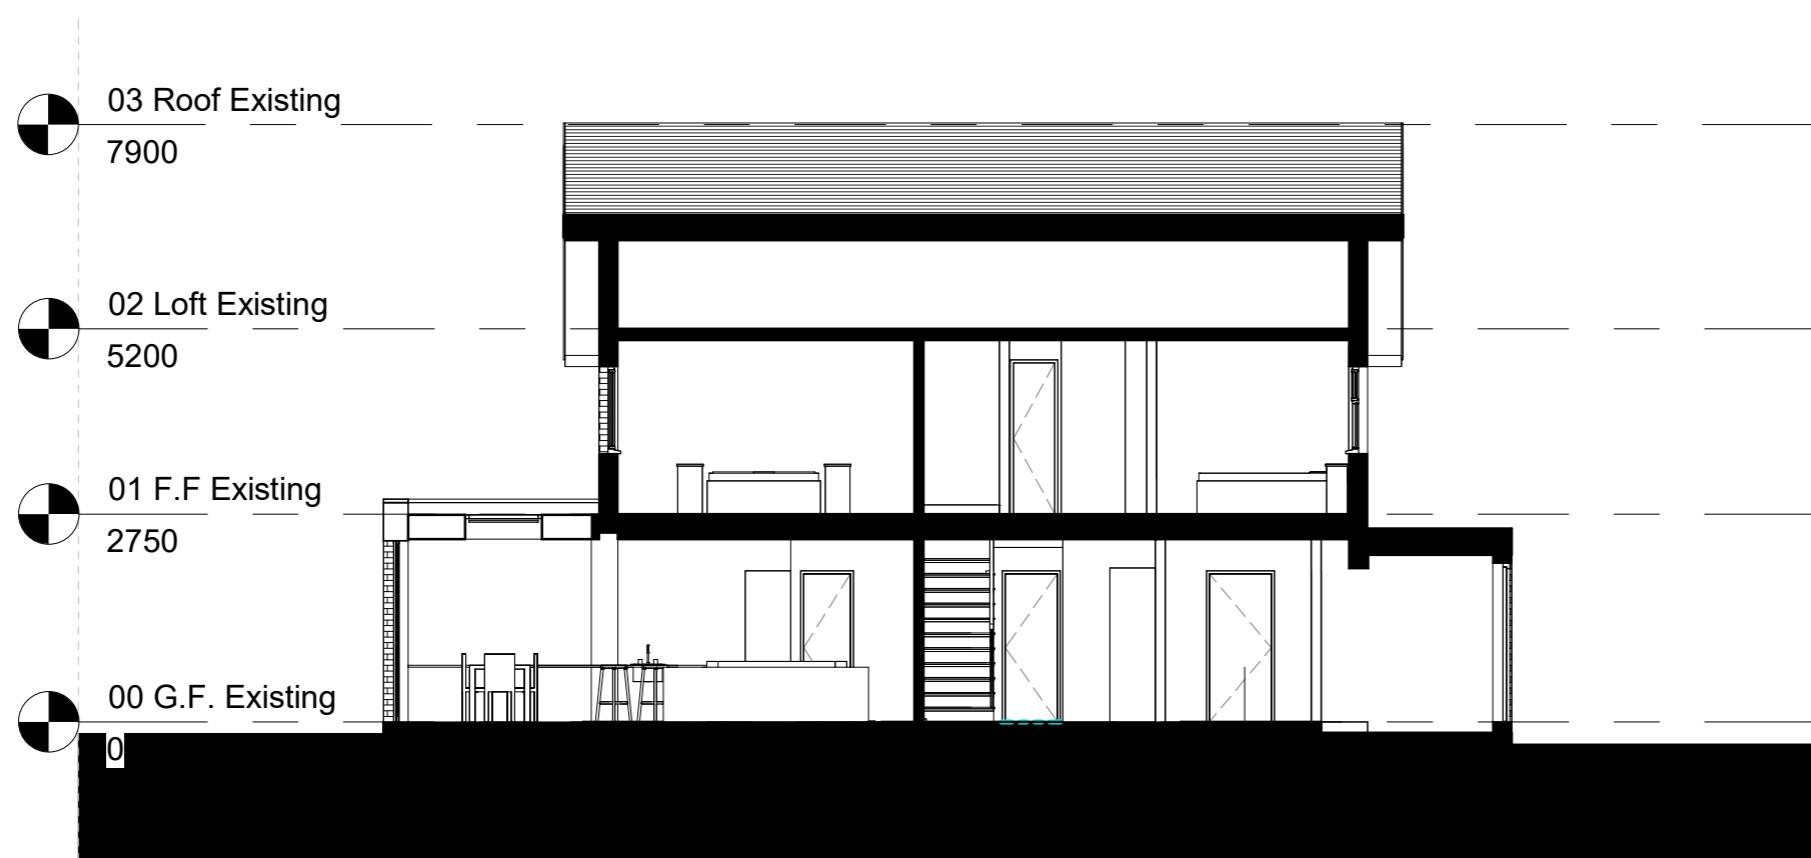

## Section 1 - Proposed

1 : 100

A horizontal number line representing distance in meters. The line starts at 0 and ends at 10m, with tick marks every 1m. The segments between 0 and 1m, 2m and 3m, 4m and 5m, 6m and 7m, 7m and 8m, 8m and 9m, and 9m and 10m are shaded black. The segments at 1m, 3m, 5m, 7m, and 9m are white.

*All dimensions are approximate only have been added for information purposes only.  
Dimensions should be checked prior to construction or manufacture*

320 High Street  
Harlington, Hayes,  
Middlesex,  
UB3 5DU

t:0203 432 5269

www.themarketdesignbuild.com  
info@themarketdesignbuild.com

### General Notes:

Copyright The Market Design & Build. No implied licence exists. This drawing should not be used to calculate areas for the purposes of valuation. Do not scale this drawing. All dimensions to be checked on the site by the contractor and such dimensions to be their responsibility. All work must comply with relevant British Standards and Building Regulations requirements. Drawing errors and omissions to be reported to the architect. To be read in conjunction with Architect's specification and other consultant information. All fixed furniture drawn is for guidance only. Refer to separate drawings and schedules.

### Drawing Status:

## PLANNING

Project Name  
230034 3 Gilbey Close

Clients Name  
Neel Mistry

## Drawing Title Section 2

Scale Date Drawn By  
1:100@A3 22/05/2023 PS

Drawing Number  
230034-PL-D 0007

Issue Date	Checked	Revision
27/10/2023	NK	1



## Section 2 - Existing

: 100



## Section 2 - Proposed

: 100

*All dimensions are approximate only have been added for information purposes only.  
Dimensions should be checked prior to construction or manufacture*

20 High Street  
Marlborough, Hayes,  
Middlesex,  
UB3 5DU

0203 432 5269

www.themarketdesignbuild.com  
info@themarketdesignbuild.com

### General Notes:

Copyright The Market Design & Build. No implied licence exists. This drawing should not be used to calculate areas for the purposes of valuation. Do not scale this drawing. All dimensions to be checked on the site by the contractor and such dimensions to be their responsibility. All work must comply with relevant British Standards and Building regulations requirements. Drawing errors and omissions to be reported to the architect. To be read in conjunction with Architect's specification and other consultant information. All fixed furniture drawn is for guidance only. Refer to separate drawings and schedules.

### rawing Status:

## PLANNING

Rev.	Description	by	Date
------	-------------	----	------

Project Name  
230034 3 Gilbey Close


Clients Name  
**Neel Mistry**

Drawing Title  
Front Elevation

Scale Date Drawn By  
1:100@A3 22/05/2023 PS


Drawing Number  
230034-PL-D 0008

Issue Date 27/10/2023	Checked NK	Revision 1
--------------------------	---------------	---------------

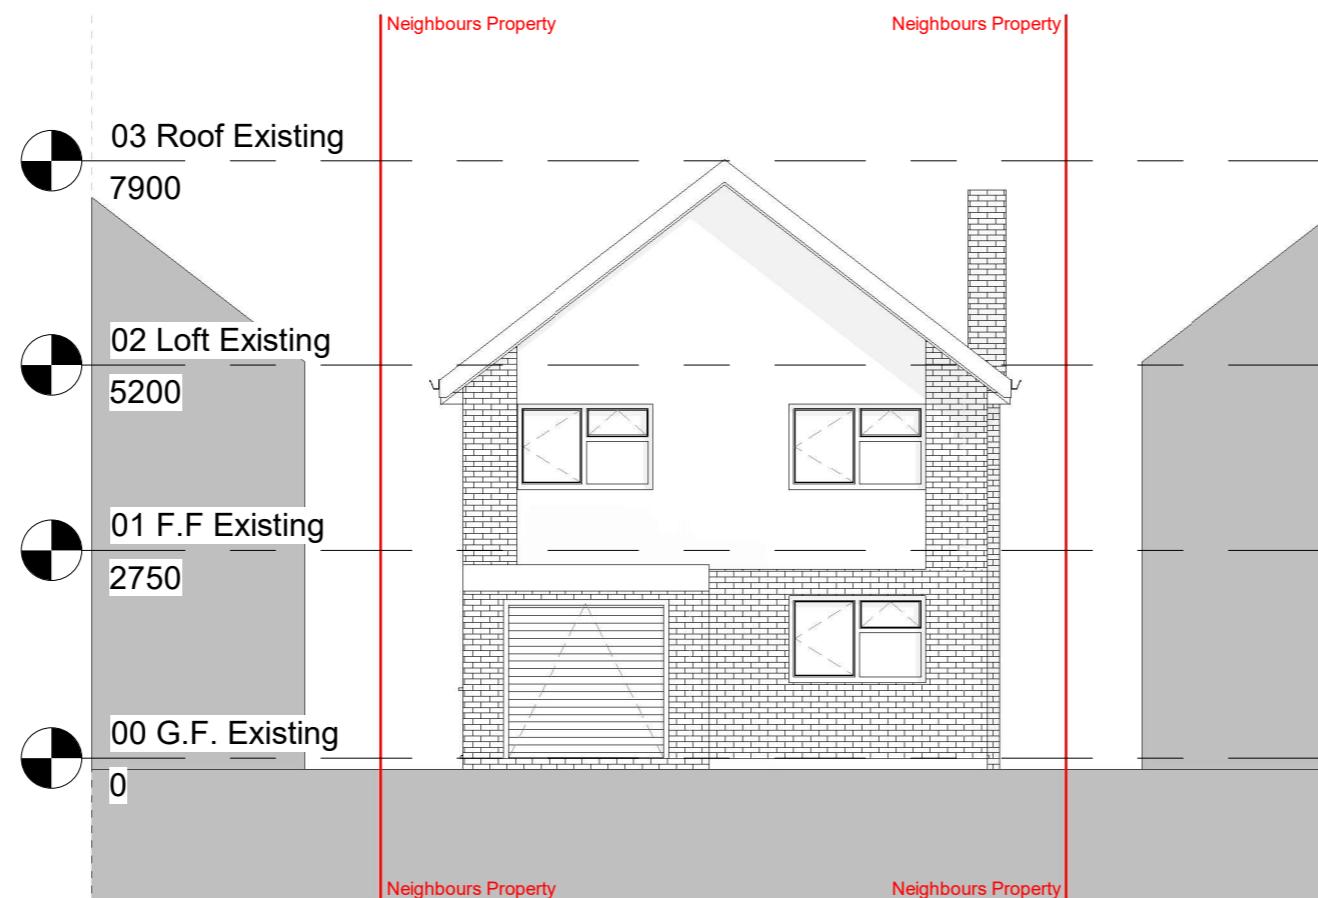

## Front elevation - Existing

100

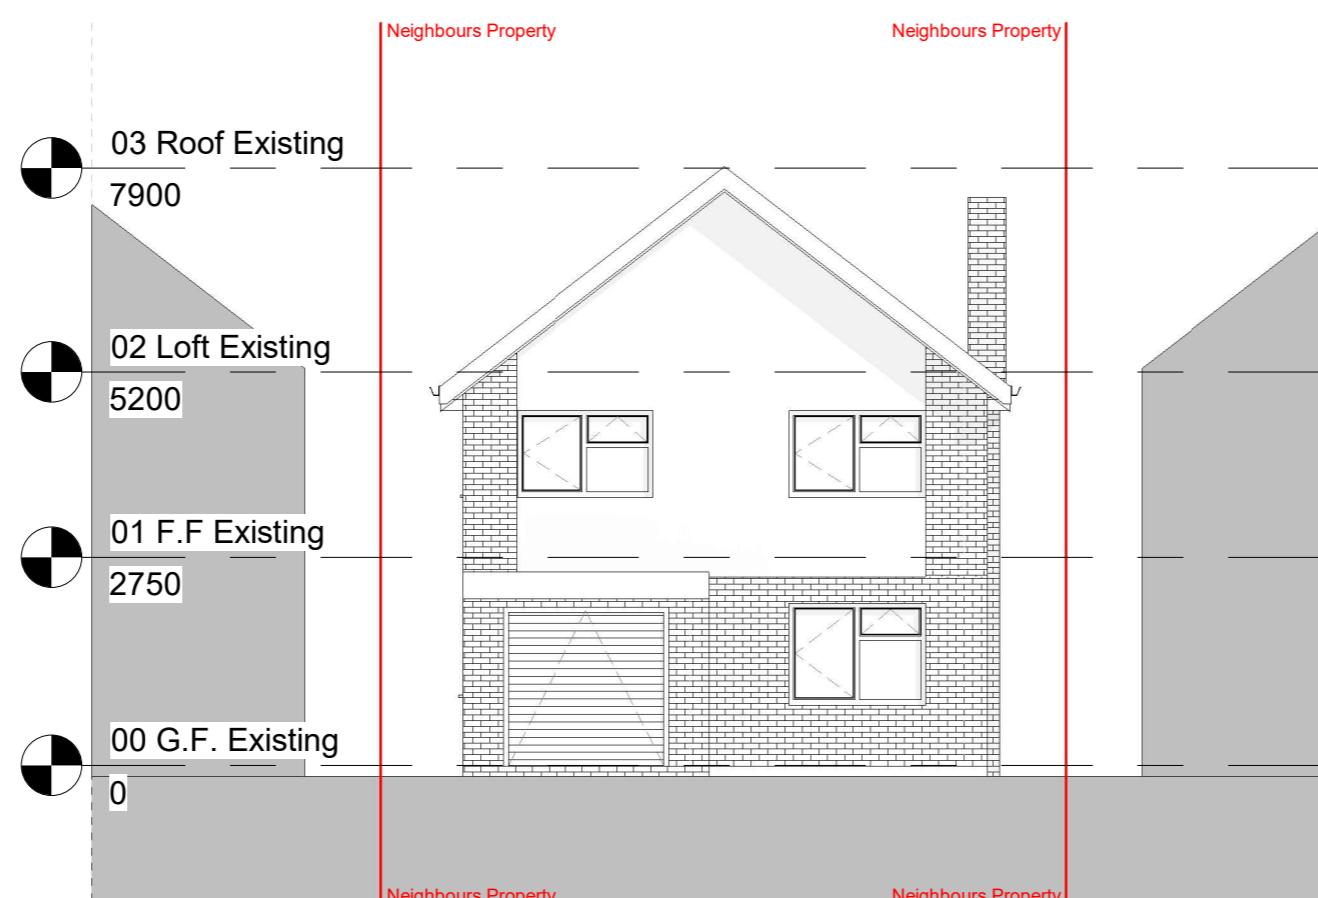

### Front elevation - Proposed

100

*All dimensions are approximate only have been added for information purposes only.  
Dimensions should be checked prior to construction or manufacture*

320 High Street  
Harlington, Hayes,  
Middlesex,  
UB3 5DU

t:0203 432 5269

www.themarketdesignbuild.com  
info@themarketdesignbuild.com


### General Notes:

Copyright The Market Design & Build. No implied licence exists. This drawing should not be used to calculate areas for the purposes of valuation. Do not scale this drawing. All dimensions to be checked on the site by the contractor and such dimensions to be their responsibility. All work must comply with relevant British Standards and Building Regulations requirements. Drawing errors and omissions to be reported to the architect. To be read in conjunction with Architect's specification and other consultant information. All fixed furniture drawn is for guidance only. Refer to separate drawings and schedules.

### Drawing Status:

## PLANNING

### Rear elevation- Existing

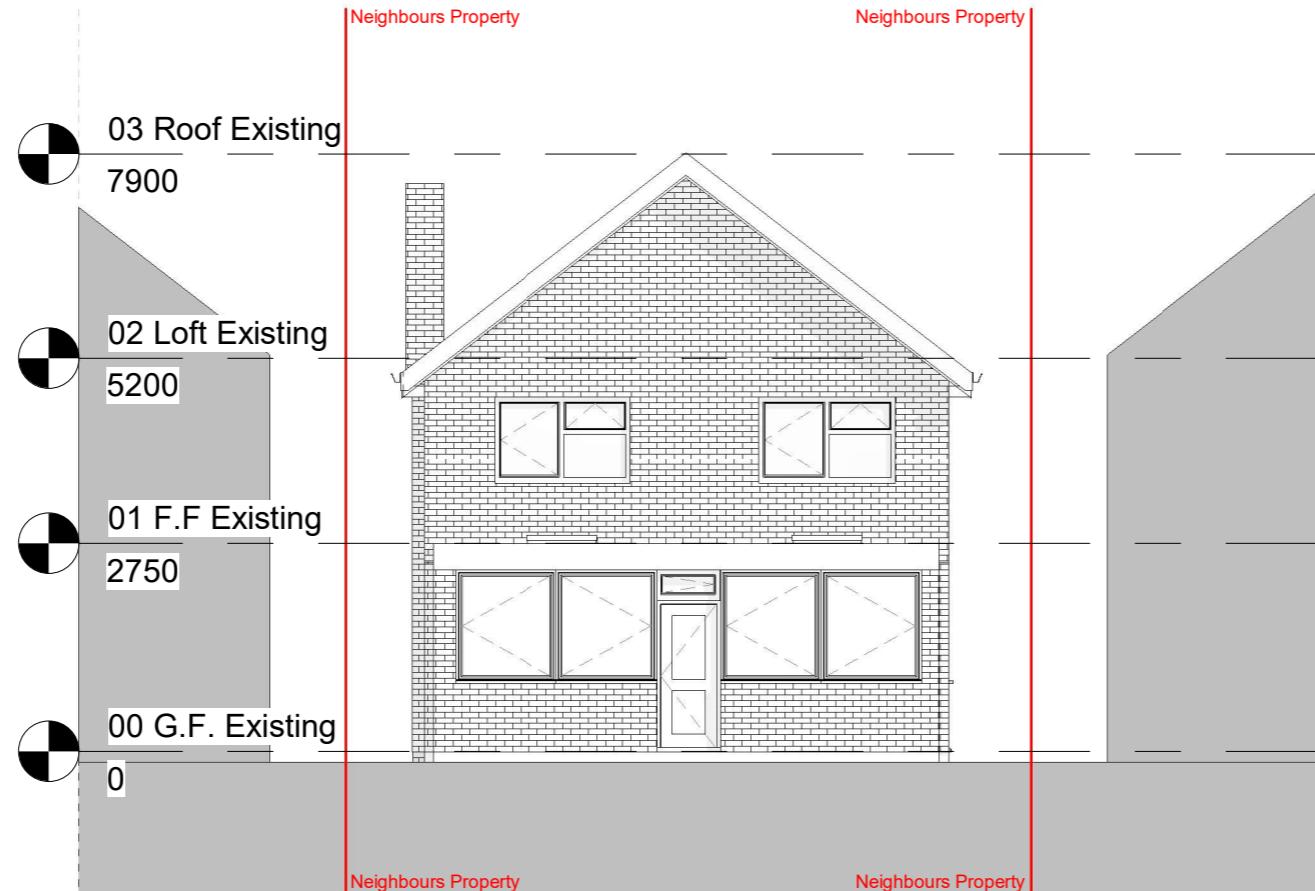

## Rear elevation- Existing



A horizontal number line representing distance in meters. The line starts at 0 and ends at 10m, with tick marks every 1m. The segments between 0 and 1m, 2m and 3m, 4m and 5m, 6m and 7m, 8m and 9m, and 9m and 10m are shaded black. The segments at 1m, 3m, 5m, 7m, and 9m are white.

### Rear elevation- Proposed

*All dimensions are approximate only have been added for information purposes only.  
Dimensions should be checked prior to construction or manufacture*

Project Name  
230034 3 Gilbey Close

Clients Name  
Neel Mistry

Drawing Title  
Rear Elevation

Scale 1:100@A3	Date 22/05/2023	Drawn By PS
-------------------	--------------------	----------------

Drawing Number  
230034-PL-D 0009

Issue Date	Checked	Revision
27/10/2023	NK	1

t:0203 432 5269

www.themarketdoc.com

[www.themarketdesignbook.com](http://www.themarketdesignbook.com)

www.themarketdesignbuild.com  
info@themarketdesignbuild.com

### General Notes:

Copyright The Market Design & Build. No implied licence exists. This drawing should not be used to calculate areas for the purposes of valuation. Do not scale this drawing. All dimensions to be checked on the site by the contractor and such dimensions to be their responsibility. All work must comply with relevant British Standards and Building Regulations requirements. Drawing errors and omissions to be reported to the architect. To be read in conjunction with Architect's specification and other consultant information. All fixed furniture drawn is for guidance only. Refer to separate drawings and schedules.

### Drawing Status:

## PLANNING

03 Roof Existing  
7900

02 Loft Existing  
5200

01 F.F. Existing  
2750

00 G.F. Existing  
0

### Side elevation 1 - Existing

1:100

Architectural elevation drawing showing the building's height levels and a specific window detail.

03 Roof Existing  
7900

02 Loft Existing  
5200

01 F.F. Existing  
2750

00 G.F. Existing  
0

Frosted glass window

### Side elevation 1 - Proposed

1 : 100

A horizontal number line representing distance in meters. The line starts at 0 and ends at 10m. It is divided into 10 equal segments, each labeled '1m'. The segments are colored black for the first 9 segments and white for the last segment. The labels are placed below the line, with '0' at the start and '10m' at the end. The labels for the segments are 1m, 2m, 3m, 4m, 5m, 6m, 7m, 8m, and 9m.

*All dimensions are approximate only have been added for information purposes only.  
Dimensions should be checked prior to construction or manufacture*

Project Name  
230034 3 Gilbey Close

Clients Name  
Neel Mistry

### Drawing Title

Scale 1:100@A3	Date 22/05/2023	Drawn By PS
-------------------	--------------------	----------------

Drawing Number  
230034-PI -D 0010

Issue Date	Checked	Revision
27/10/2023	NK	1

www.themarketdesignbuild.com  
info@themarketdesignbuild.com

## General Notes:

Copyright The Market Design & Build. No implied licence exists. This drawing should not be used to calculate areas for the purposes of valuation. Do not scale this drawing. All dimensions to be checked on the site by the contractor and such dimensions to be their responsibility. All work must comply with relevant British Standards and Building Regulations requirements. Drawing errors and omissions to be reported to the architect. To be read in conjunction with Architect's specification and other consultant information. All fixed furniture drawn is for guidance only. Refer to separate drawings and schedules.

### Drawing Status:

## PLANNING

Side elevation 2 - Existing  
1 : 100

03 Roof Existing 7900

02 Loft Existing 5200

01 F.F Existing 2750

00 G.F. Existing 0

Side elevation 2 - Proposed  
1 : 100

*All dimensions are approximate only have been added for information purposes only.  
Dimensions should be checked prior to construction or manufacture*

A horizontal timeline from 0 to 10m. Black bars indicate events: a short bar at 1m, a medium bar at 2m, a long bar at 3m, a short bar at 6m, a medium bar at 8m, and a long bar from 9m to 10m.

Project Name  
230034 3 Gilbey Close

Clients Name  
Neal Mistry

Drawing Title  
Side Elevation 2

Scale 1:100@A3	Date 22/05/2023	Drawn By PS
-------------------	--------------------	----------------

Drawing Number  
230034 PL D 0011

Issue Date	Checked	Revision
27/10/2023	NK	1